




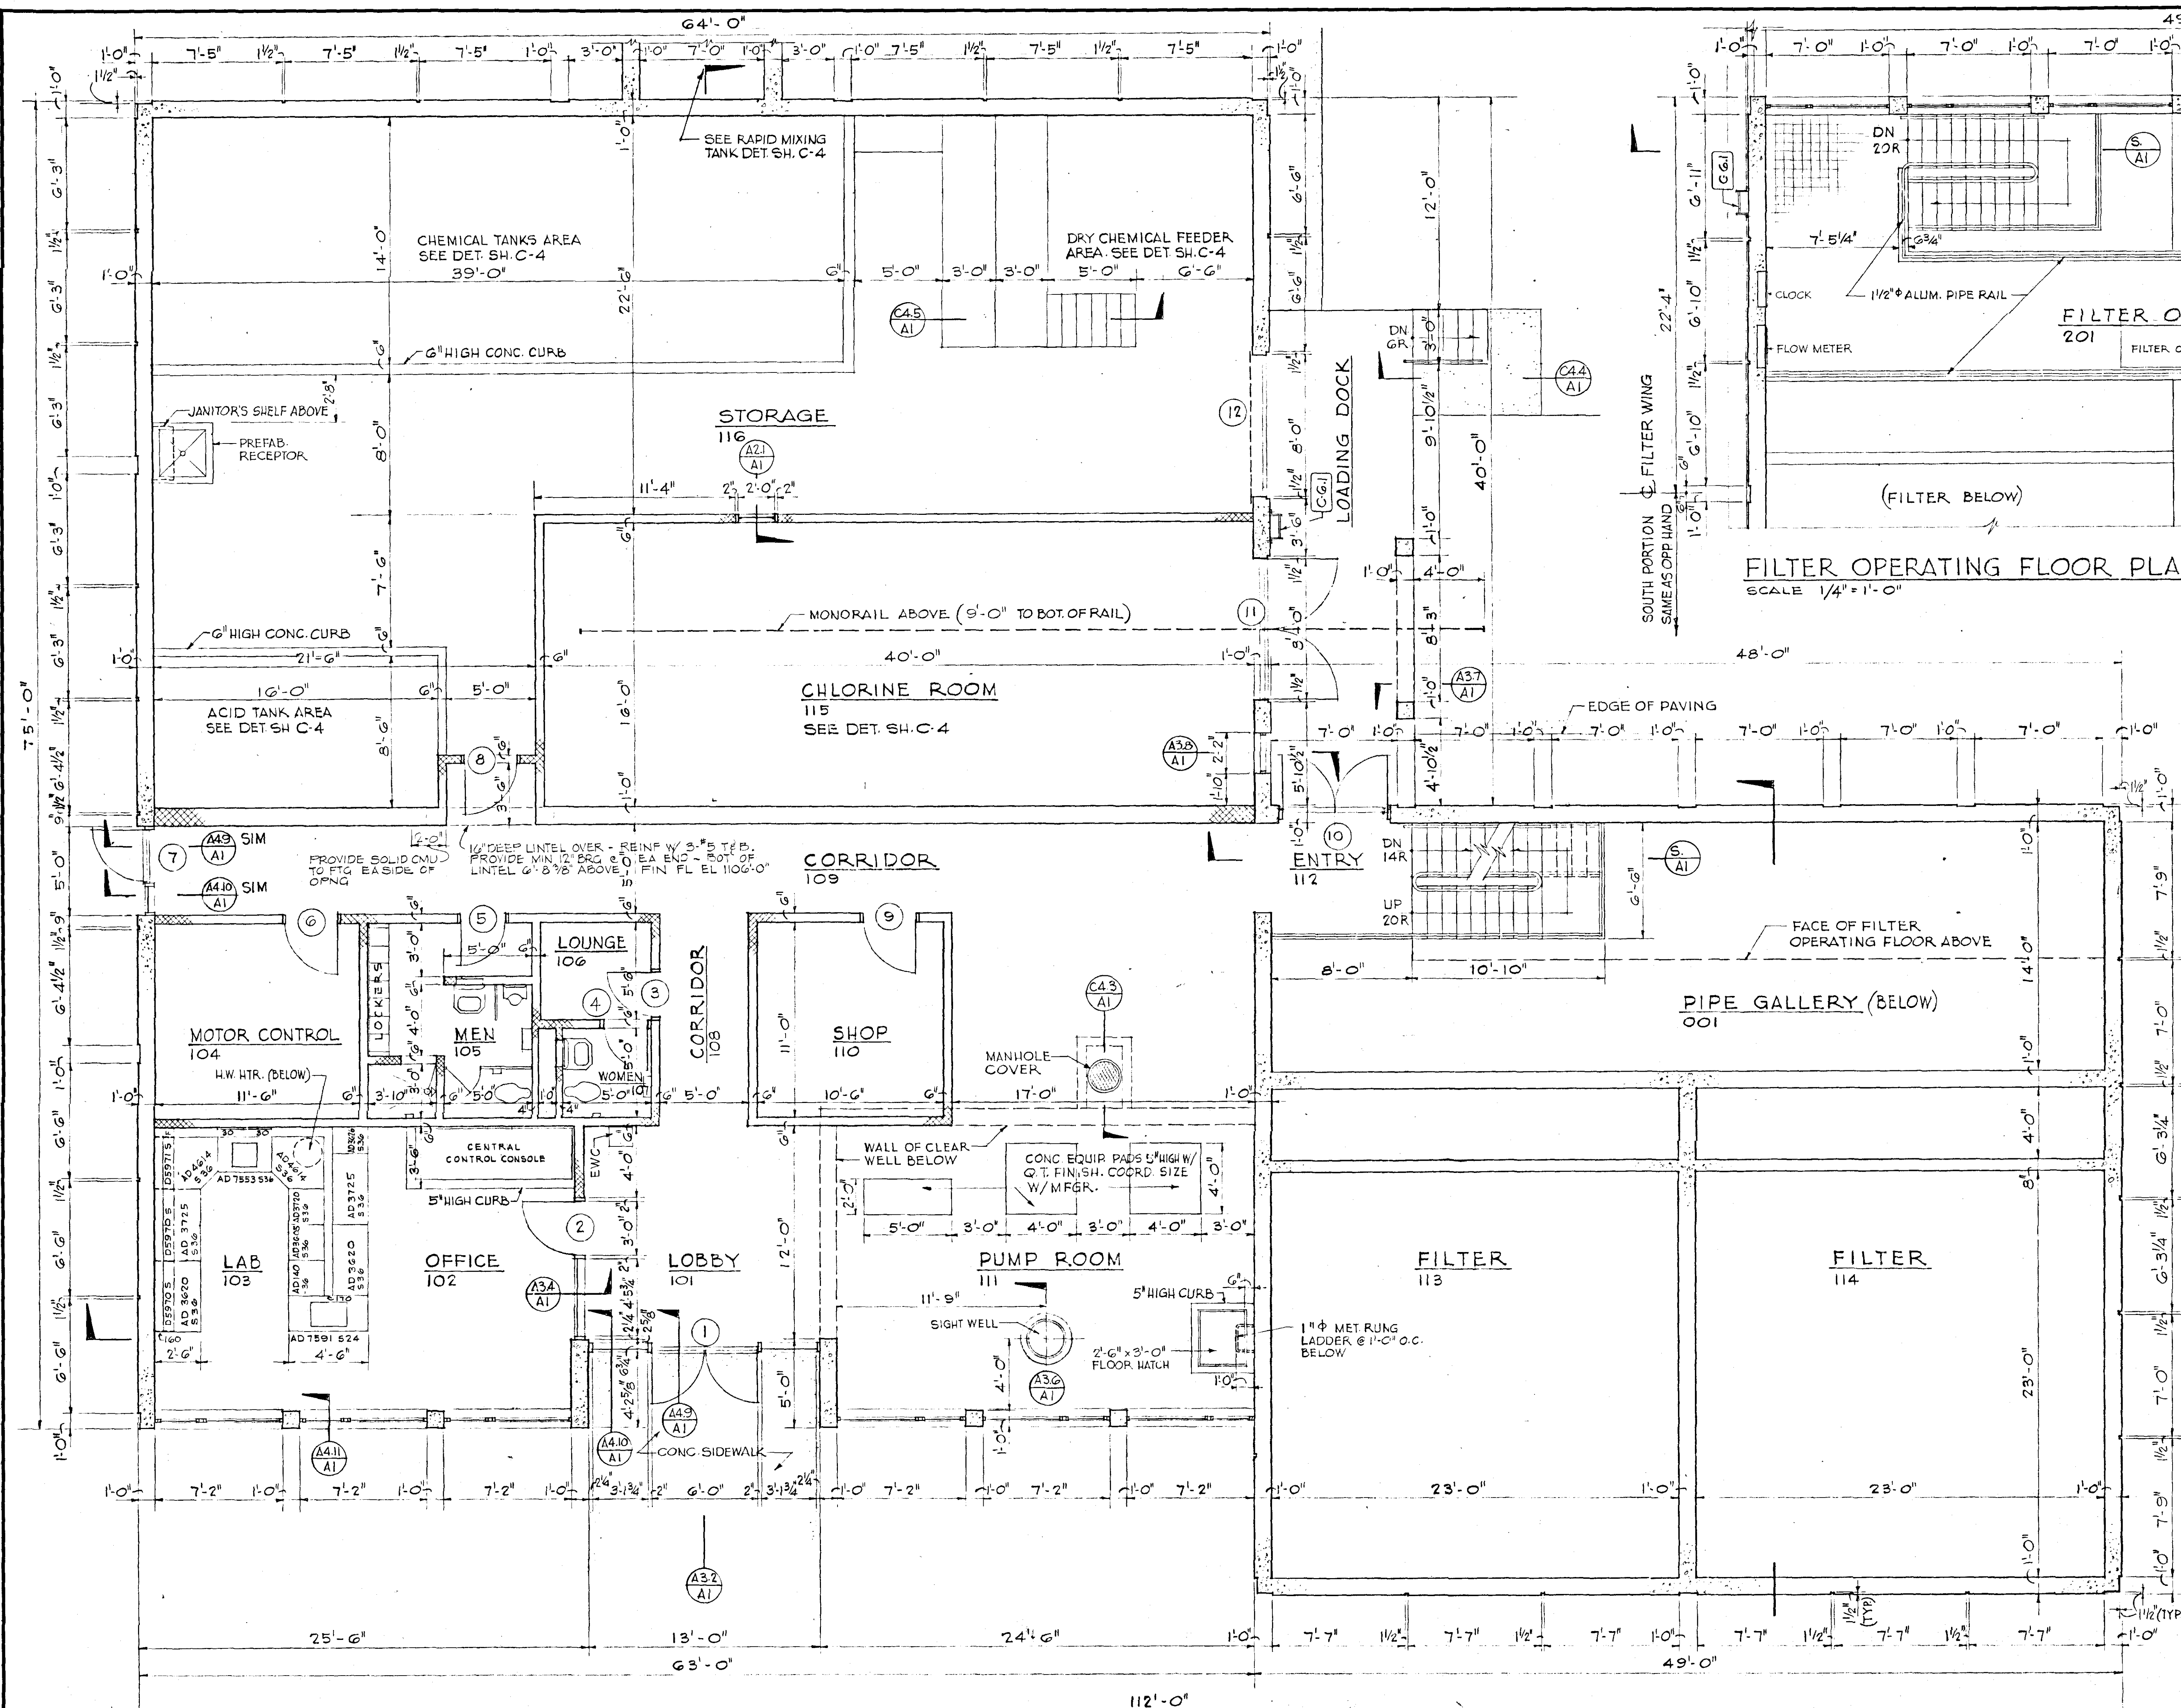

GROUND FLOOR PLAN
SCALE 1/4" = 1'-0"

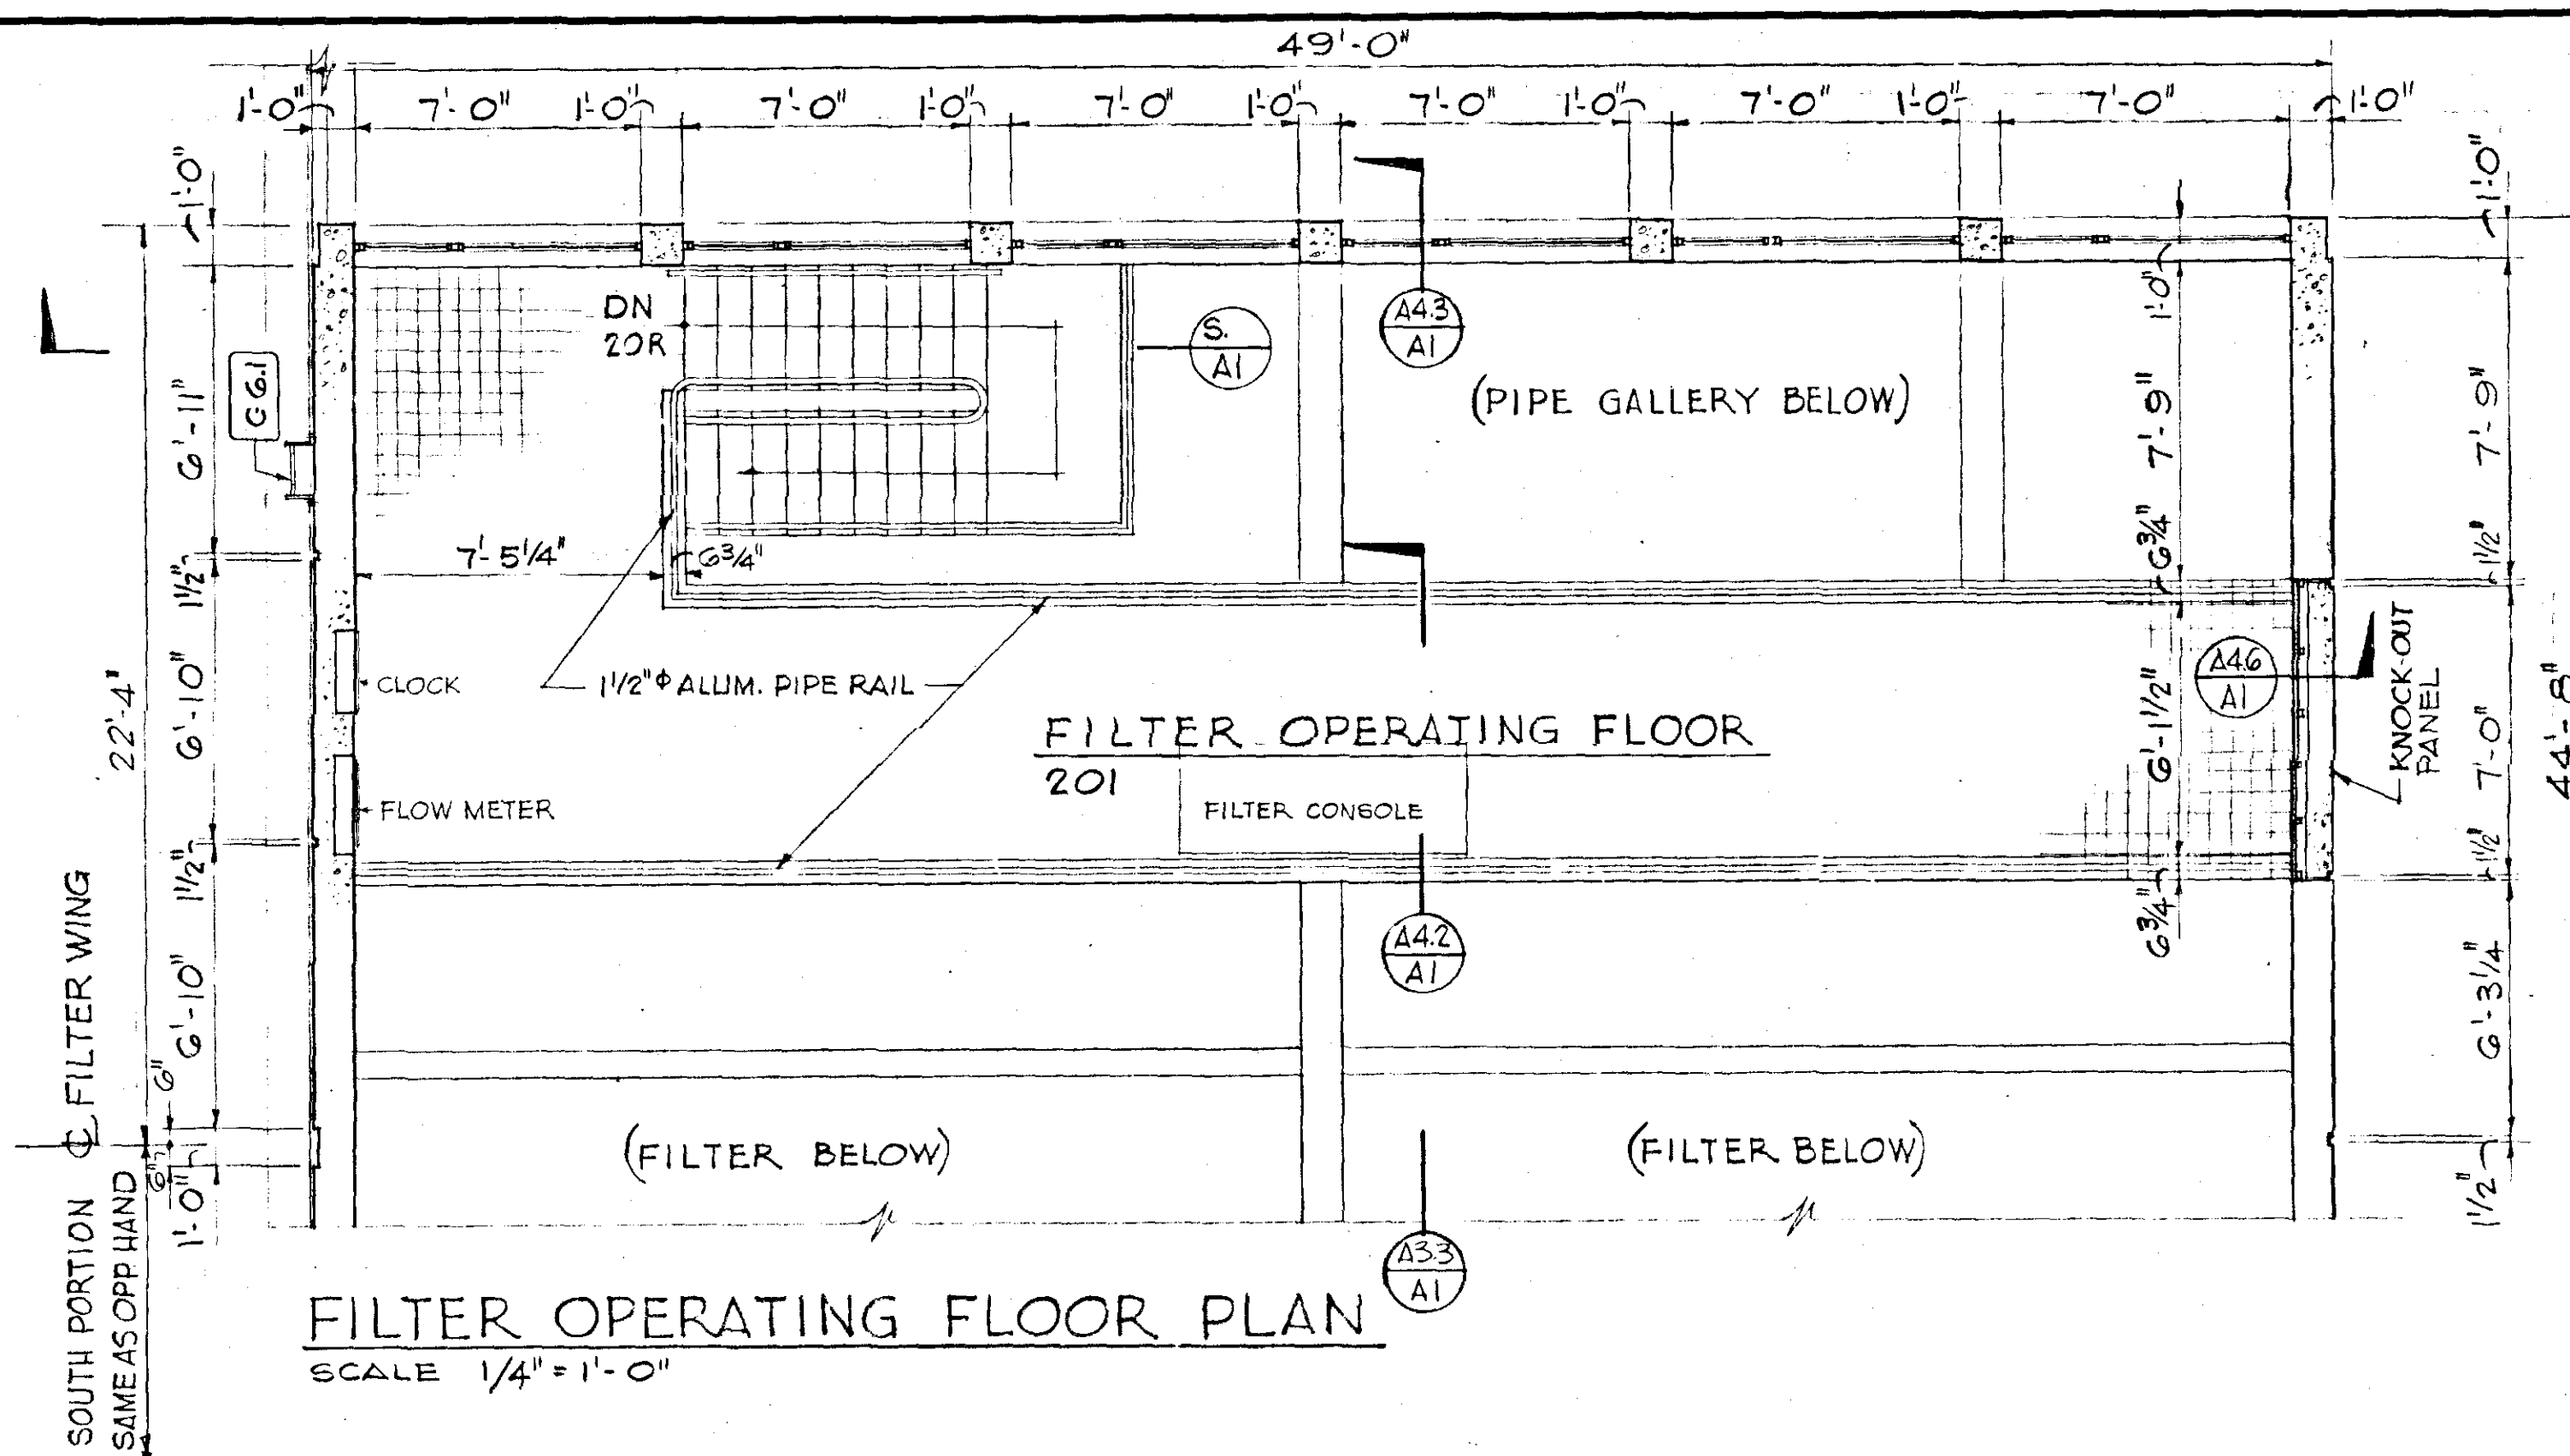

FILTER OPERATING FLOOR PLAN
SCALE 1/4" = 1'-0"

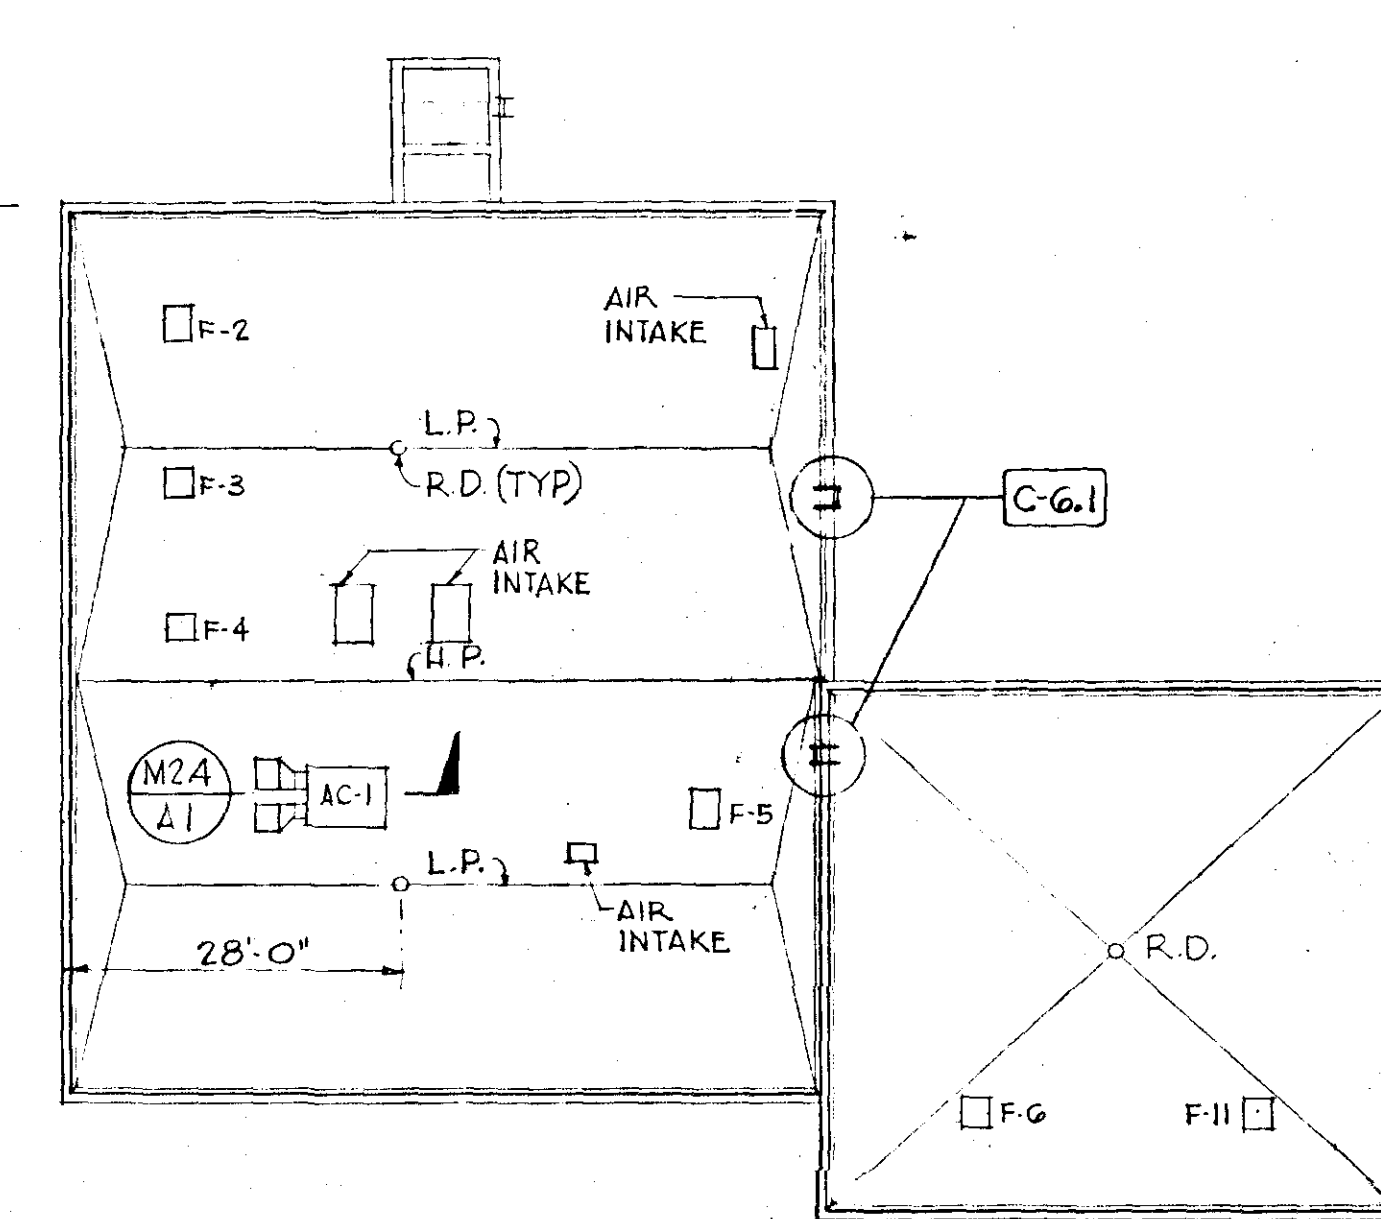

ROOF PLAN
SCALE 1/16" = 1'-0"

REVISION	DATE	DESCRIPTION	BY	APP.
DESIGNED				
DRAWN				
CHECKED				
APPROVED				
SUBMITTED				
WATER FILTRATION PLANT CITY OF SALEM, VIRGINIA ARCHITECTURAL CONTROL BUILDING GROUND FLOOR & FILTER OPERATING FLOOR PLAN				
HAYES, SEAY, MATTERN & MATTERN ARCHITECTS — ENGINEERS			SCALE AS NOTED DATE APRIL 1970	COMM. NO. 3627-A SHEET A-1