
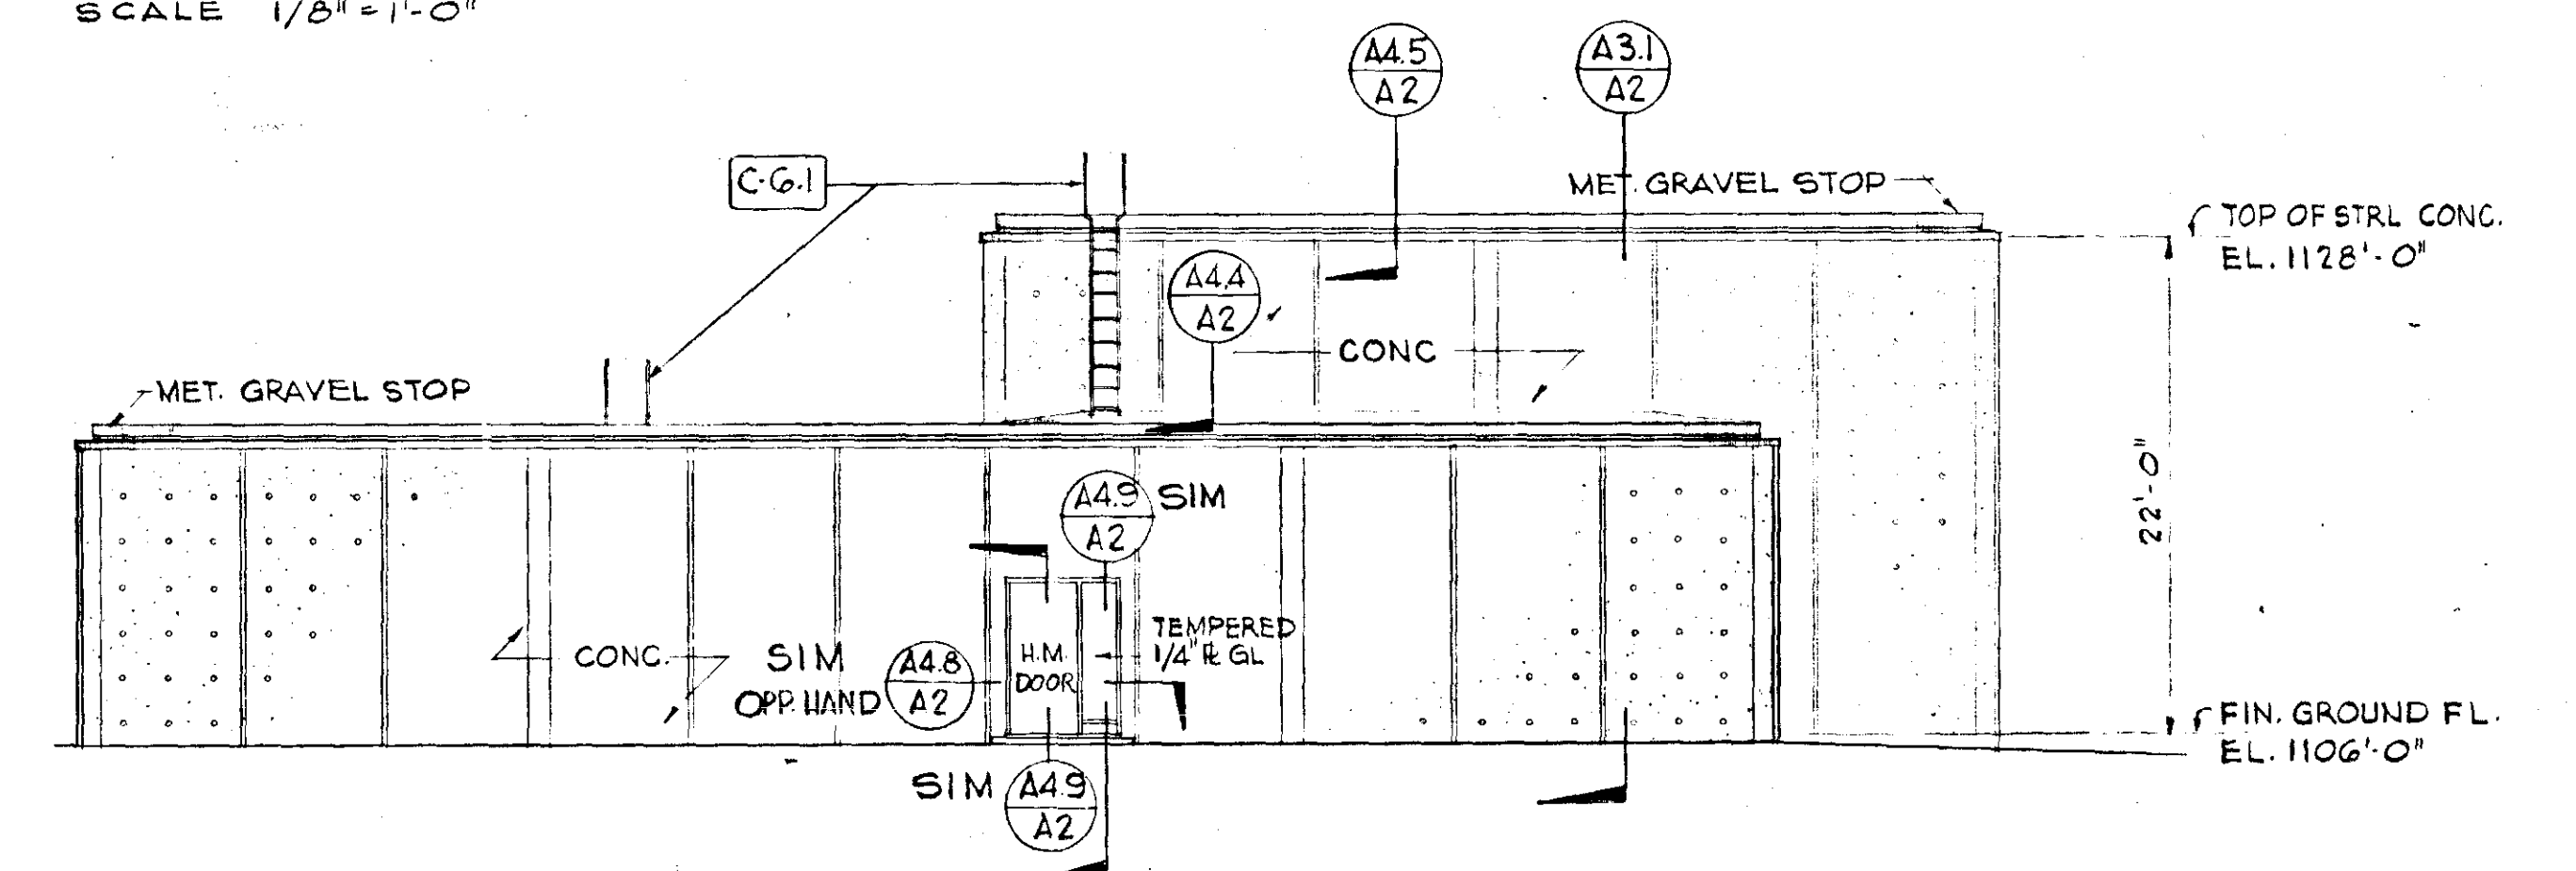
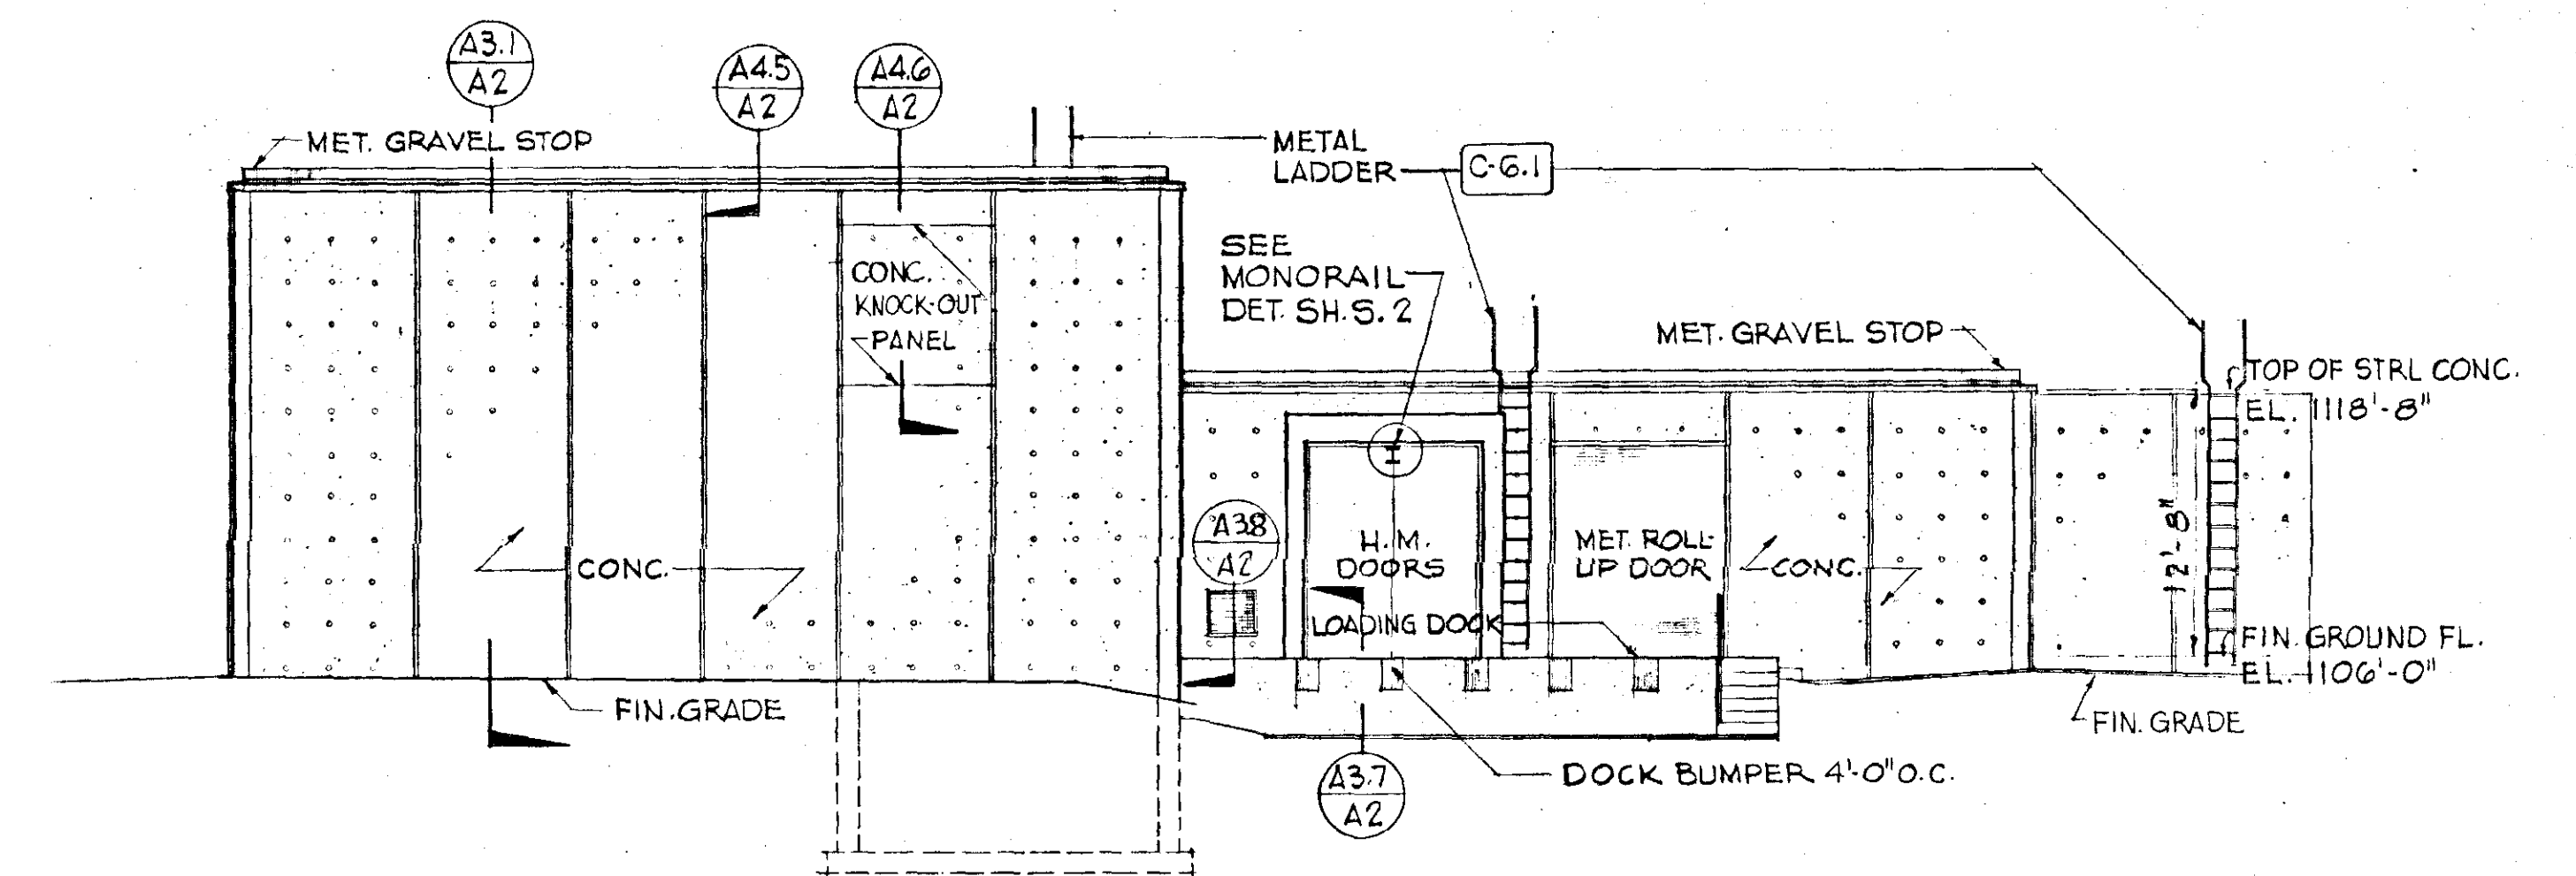
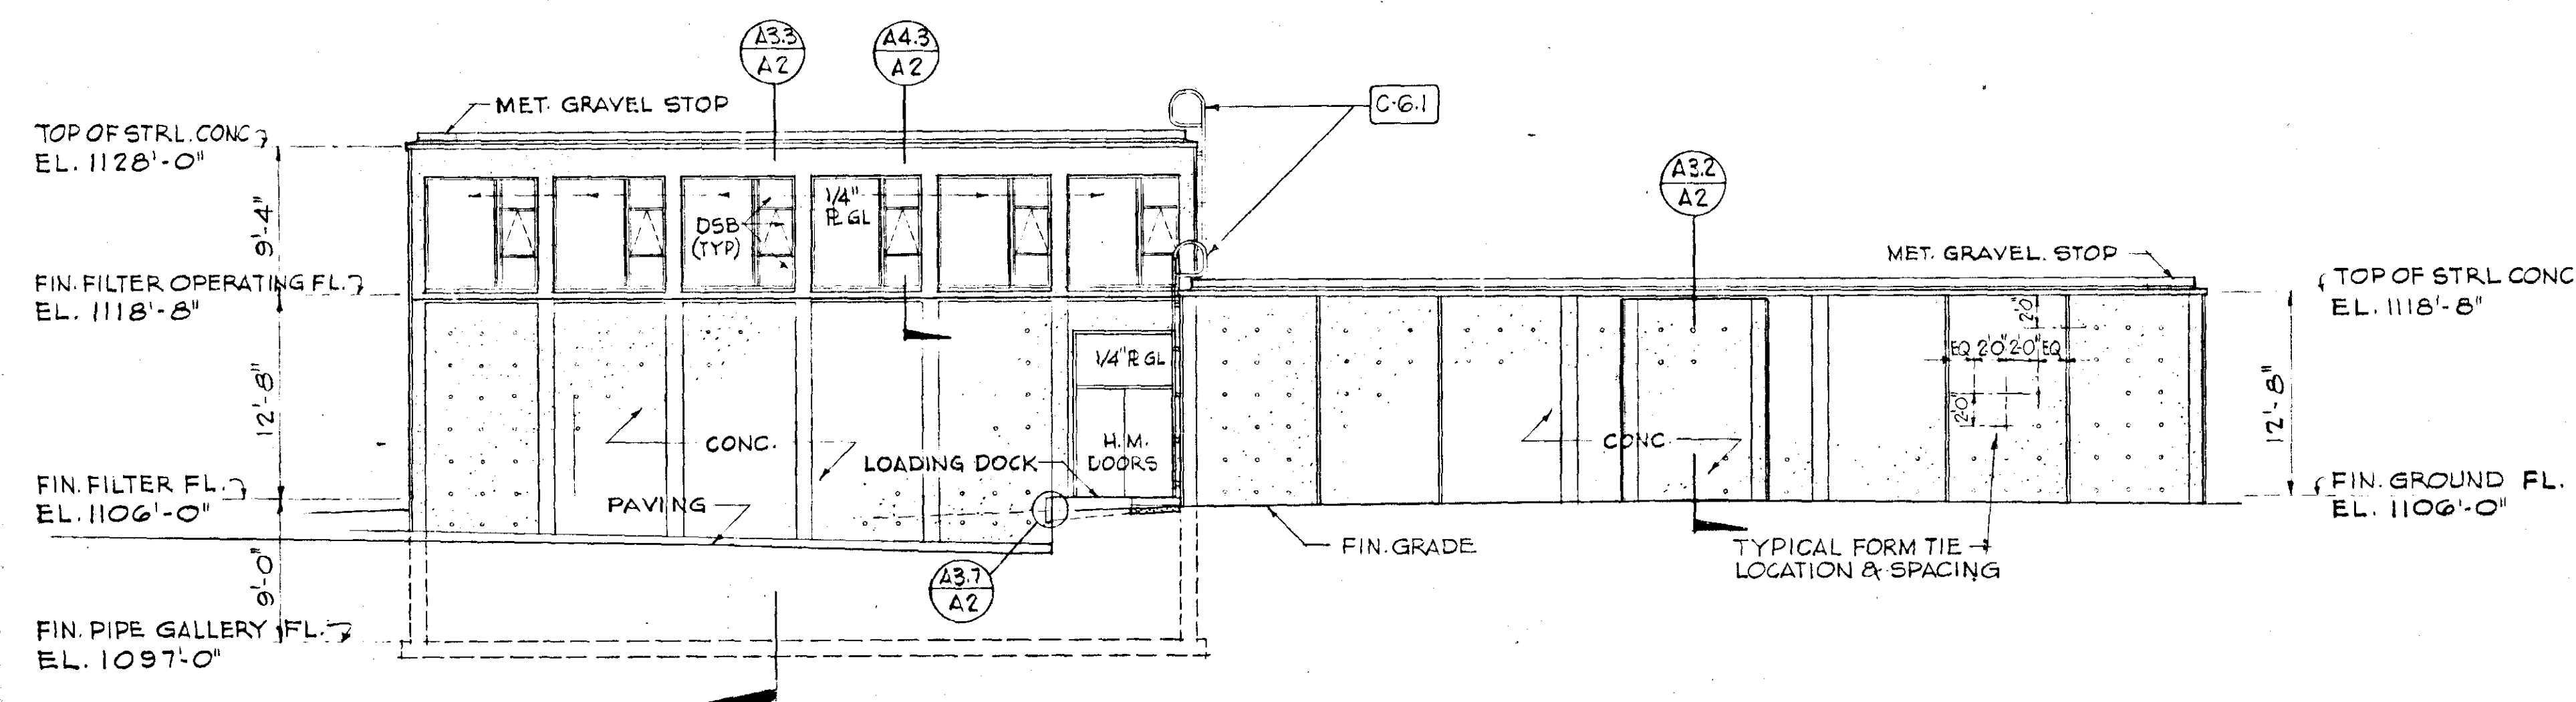






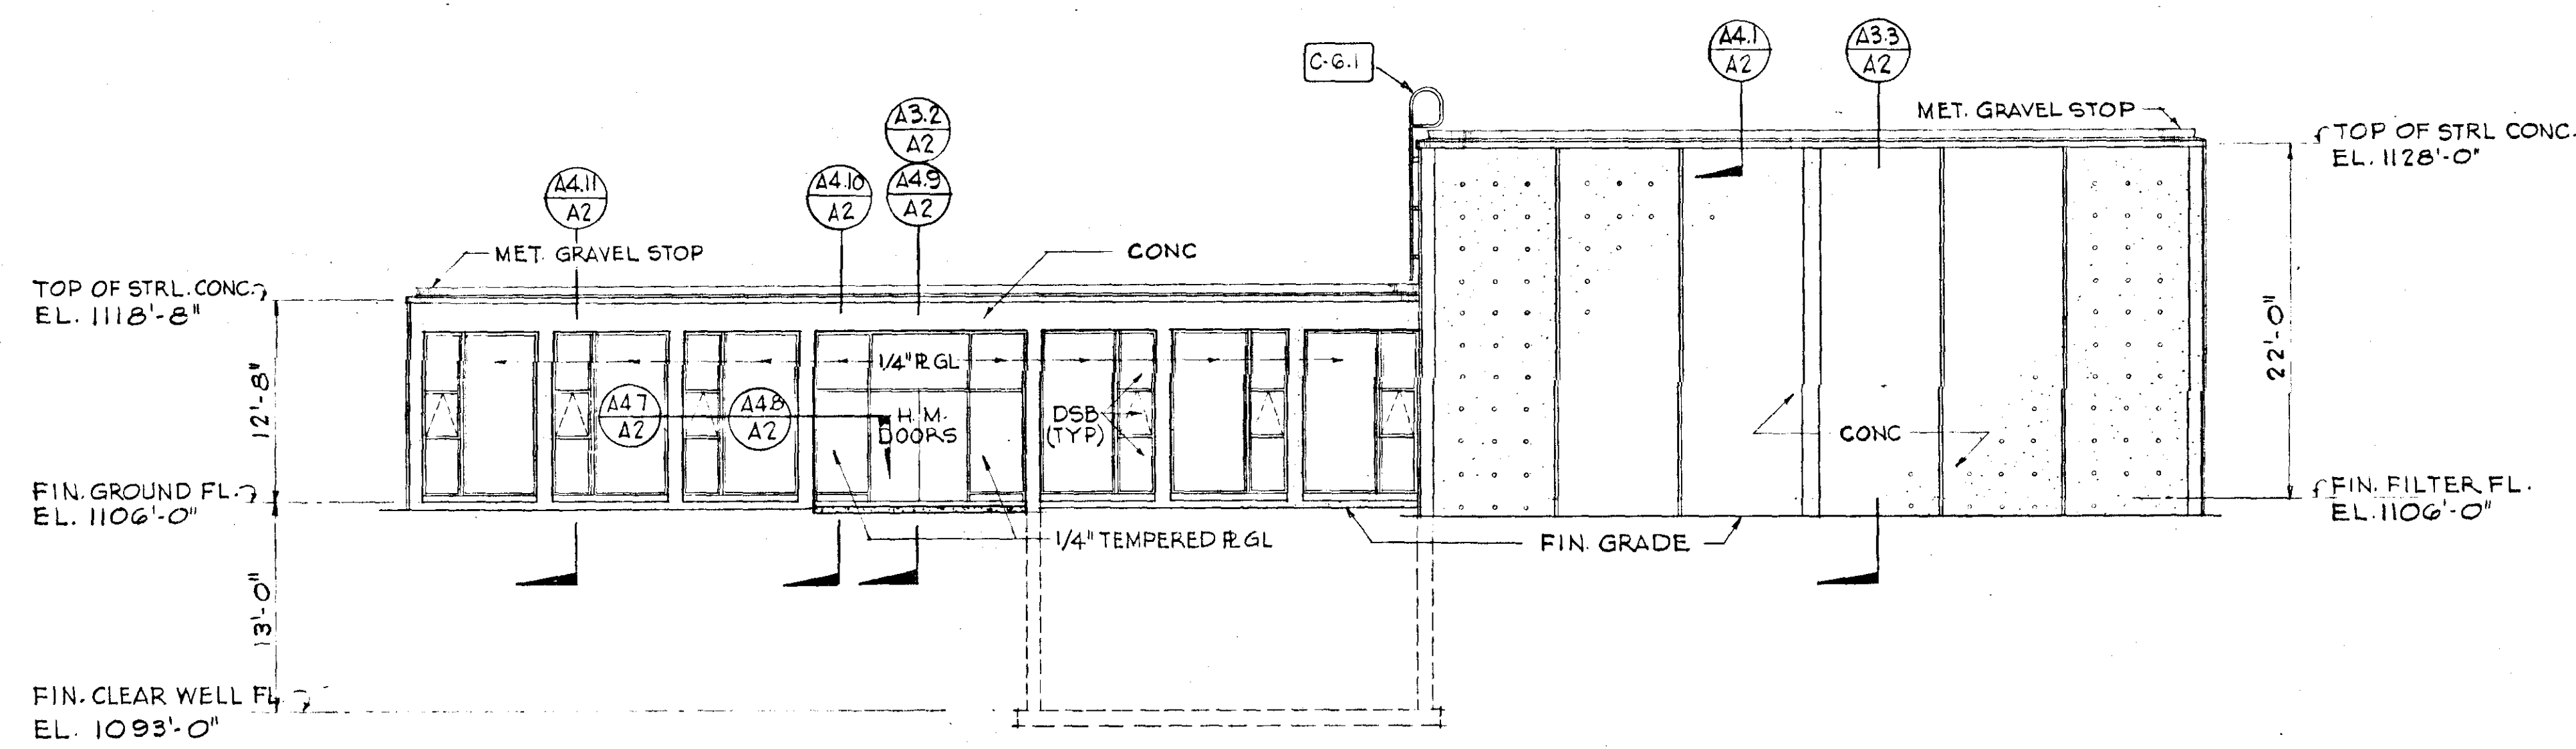


FINISH SCHEDULE

ROOM NO	ROOM NAME	FLOOR	BASE	WALLS		CEILINGS			ROOM NO	ROOM NAME	FLOOR	BASE	WALLS		CEILINGS		
				MAT'L	FIN	MAT'L	FIN	HGT					MAT'L	FIN	MAT'L	FIN	HGT
001	PIPE GALLERY	CONC		CONC	PAINT	EXP	PAINT		109	CORRIDOR	QT	QT	CMU	EPOXY	EXP	PAINT	
101	LOBBY	QT	QT	CONC CMU	EPOXY	EXP	PAINT		110	SHOP	QT	QT	CMU	EPOXY	EXP	PAINT	
102	OFFICE	QT	QT	CONC CMU	EPOXY	EXP	PAINT		111	PUMP ROOM	QT	QT	CONC CMU	EPOXY	EXP	PAINT	
103	LAB	QT	QT	CONC CMU	EPOXY	EXP	PAINT		112	ENTRY	QT	QT	CONC	PAINT	EXP	PAINT	
104	MOTOR CONTROL	QT	QT	CONC CMU	EPOXY	EXP	PAINT		113	FILTER	CONC		CONC	PAINT	EXP	PAINT	
105	MEN	QT	QT	CMU	EPOXY	CEN PLAS	PAINT	8'-0"	114	FILTER	CONC		CONC	PAINT	EXP	PAINT	
106	LOUNGE	QT	QT	CMU	EPOXY	CEN PLAS	PAINT	8'-0"	115	CHLORINE ROOM	CONC		CMU	EPOXY	EXP	PAINT	
107	WOMEN	QT	QT	CMU	EPOXY	CEN PLAS	PAINT	8'-0"	116	STORAGE	CONC		CONC	PAINT	EXP	PAINT	
108	CORRIDOR	QT	QT	CMU	EPOXY	EXP	PAINT		201	FILTER OPERATING FLOOR	QT	QT	CONC	PAINT	EXP	PAINT	

DOOR SCHEDULE

OCOR NO	LOCATION	TYPE	DOOR OPNG			MAT'L	FRAME DETAILS						LOUVER OR SIZE UNDERCUT	GLAZING	HOW	DOOR NO	LOCATION	TYPE	DOOR OPNG			MAT'L	FRAME DETAILS						LOUVER OR SIZE UNDERCUT	GLAZING	HOW		
			WIDTH	HGT	THK		HEAD		JAMB		THRESH								HEAD	JAMB	THRESH												
							BET	SH	BET	SH	BET	SH									BET		SH	BET	SH	BET	SH						
1	LOBBY	C	6-0	6-8	1 3/4"	HM	A4.10	A-4	A4.8	A-4	A	A-2				1	10	ENTRY	C	6-0	6-8	1 3/4"	HM	A4.9	A-4	3	A-2	A	A-2				3
2	OFFICE	A	3-0	6-8	1 3/4"	WD	A3.5	A-3	A3.5	A-2	A-3					5	11	CHLORINE ROOM	D	8-0	10-0	1 3/4"	HM	3	A-2	3	A-2	A	A-2				4
3	LOUNGE	A	2-6	6-8	1 3/4"	WD	I	A-2	I	A-2			16x10			6	12	STORAGE	E	8-0	10-0	7/8"	METAL	5	A-2	4	A-2	C	A-2				BY MFR
4	WOMEN	A	2-6	6-8	1 3/4"	WD	I	A-2	I	A-2			16x10			7																	
5	MEN	A	2-6	6-8	1 3/4"	WD	I	A-2	I	A-2			16x10			6																	

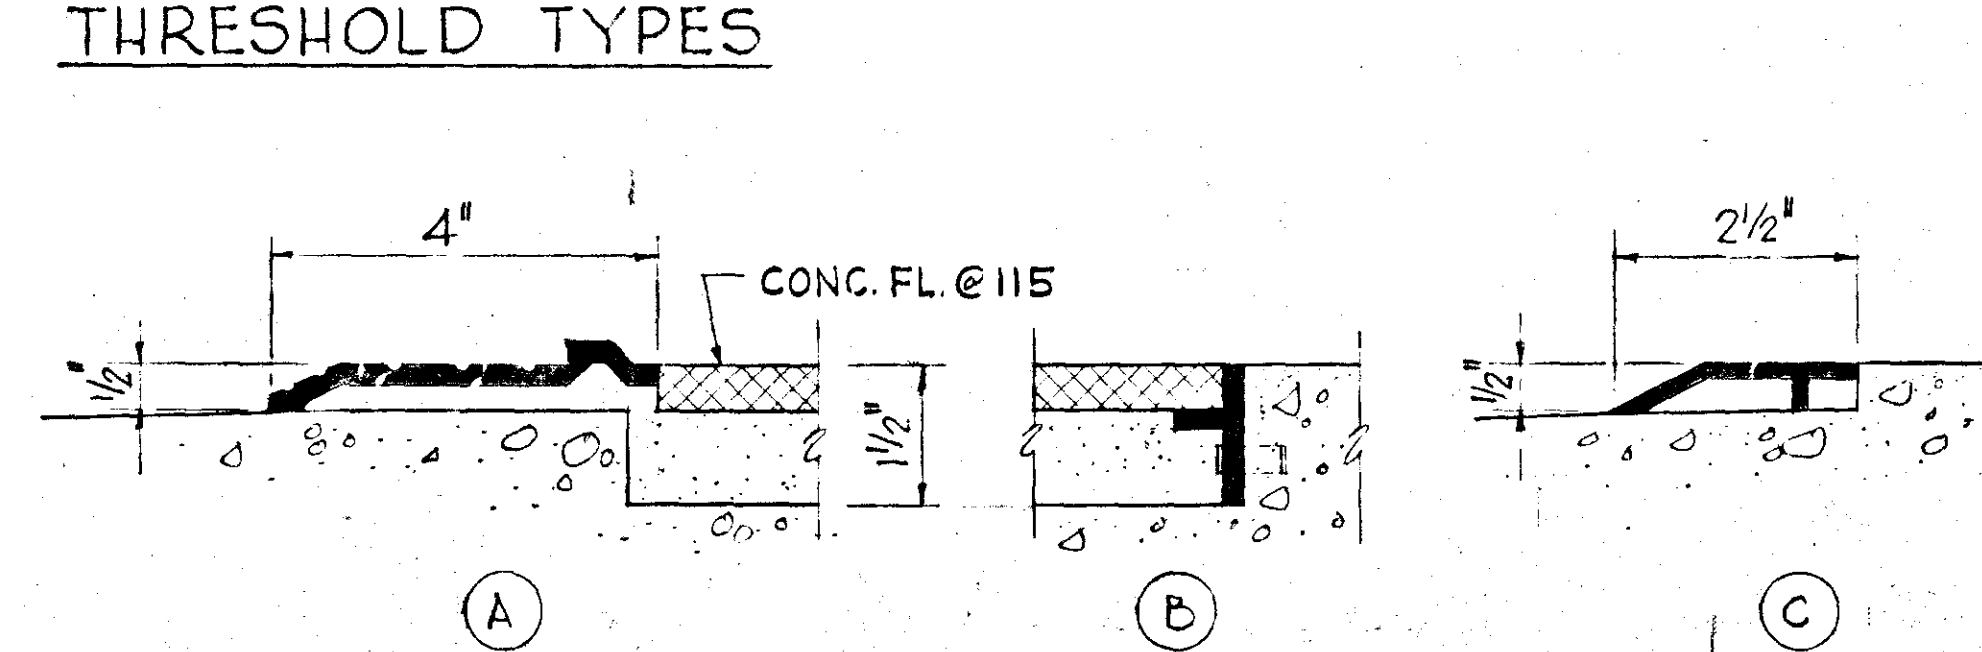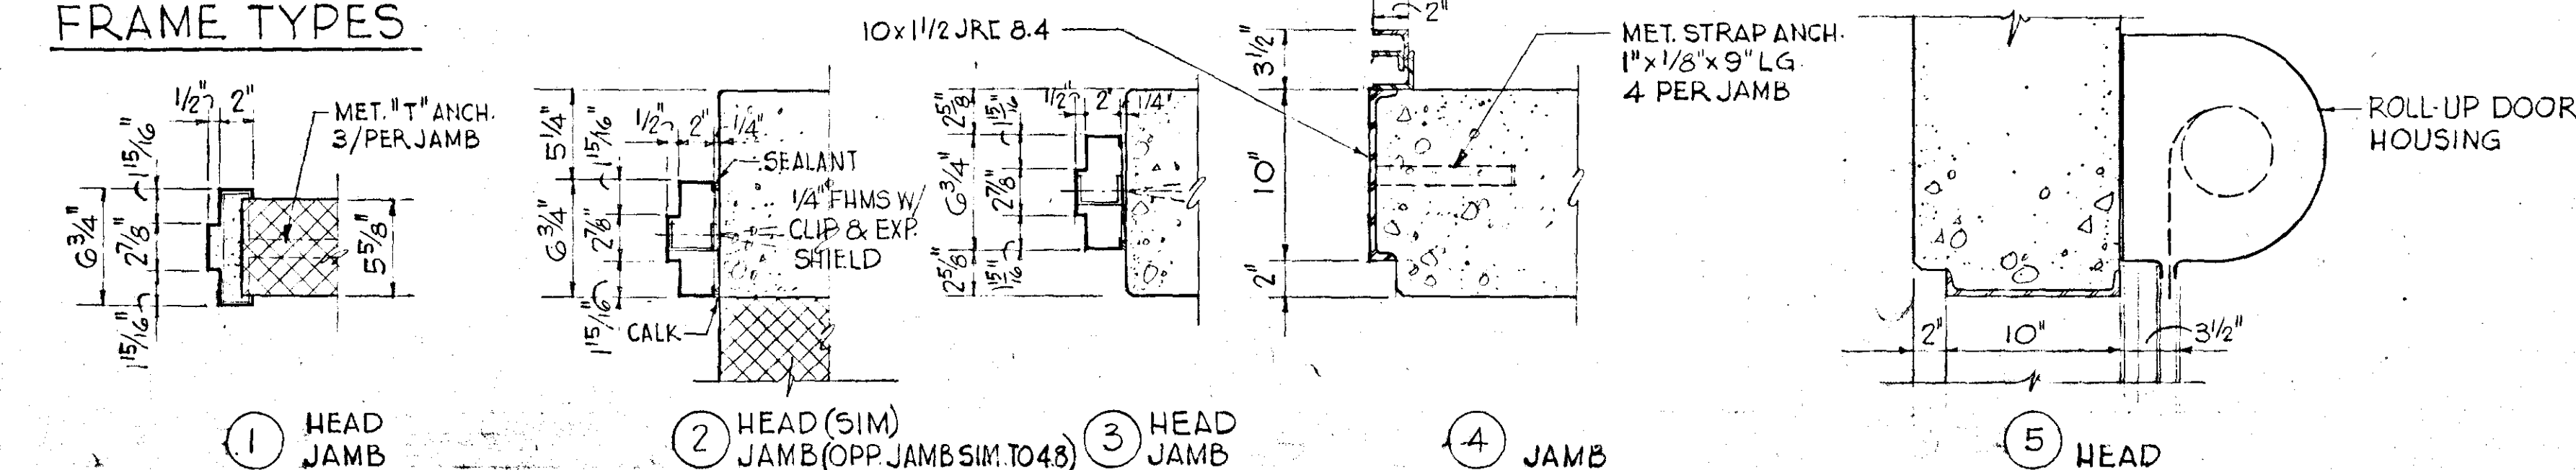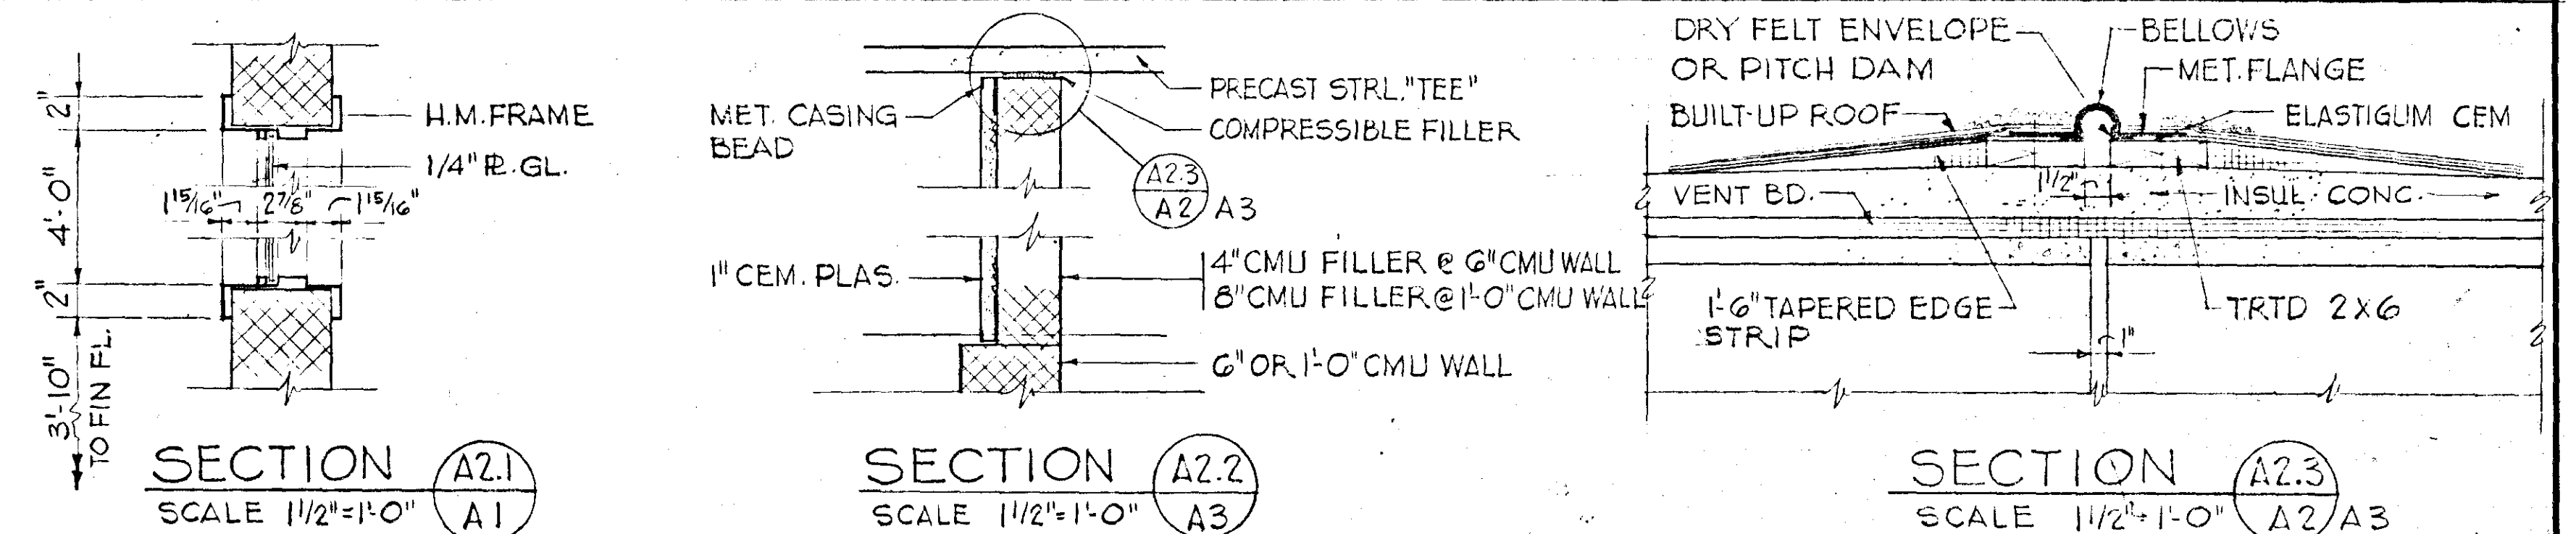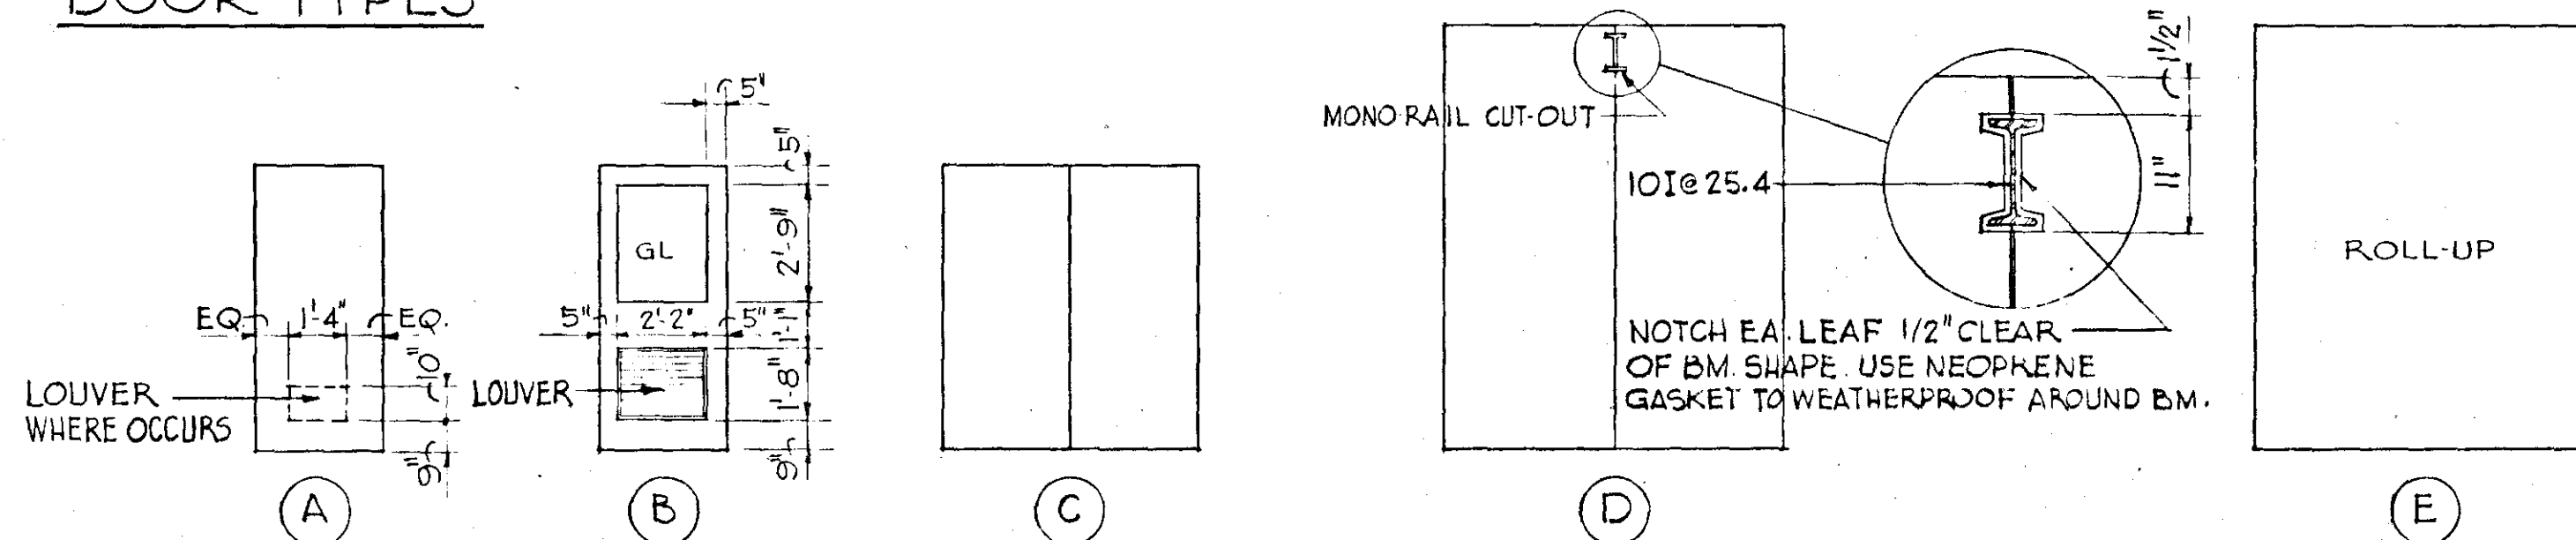 

REVISION	DATE	DESCRIPTION						BY	APP.
DESIGNED	<i>Lew</i>	WATER FILTRATION PLANT CITY OF SALEM, VIRGINIA							
DRAWN	<i>Lew</i>								
CHECKED	RWB								
APPROVED	<i>[Signature]</i>								
SUBMITTED	7/9 / 70	ARCHITECTURAL CONTROL BUILDING - ELEVATIONS & SCHEDULES							
		HAYES, SEAY, MATTERN & MATTERN ARCHITECTS — ENGINEERS	SCALE AS NOTED		COMM. NO.		3627-A		
			DATE APRIL 1970		SHEET		A-2		