



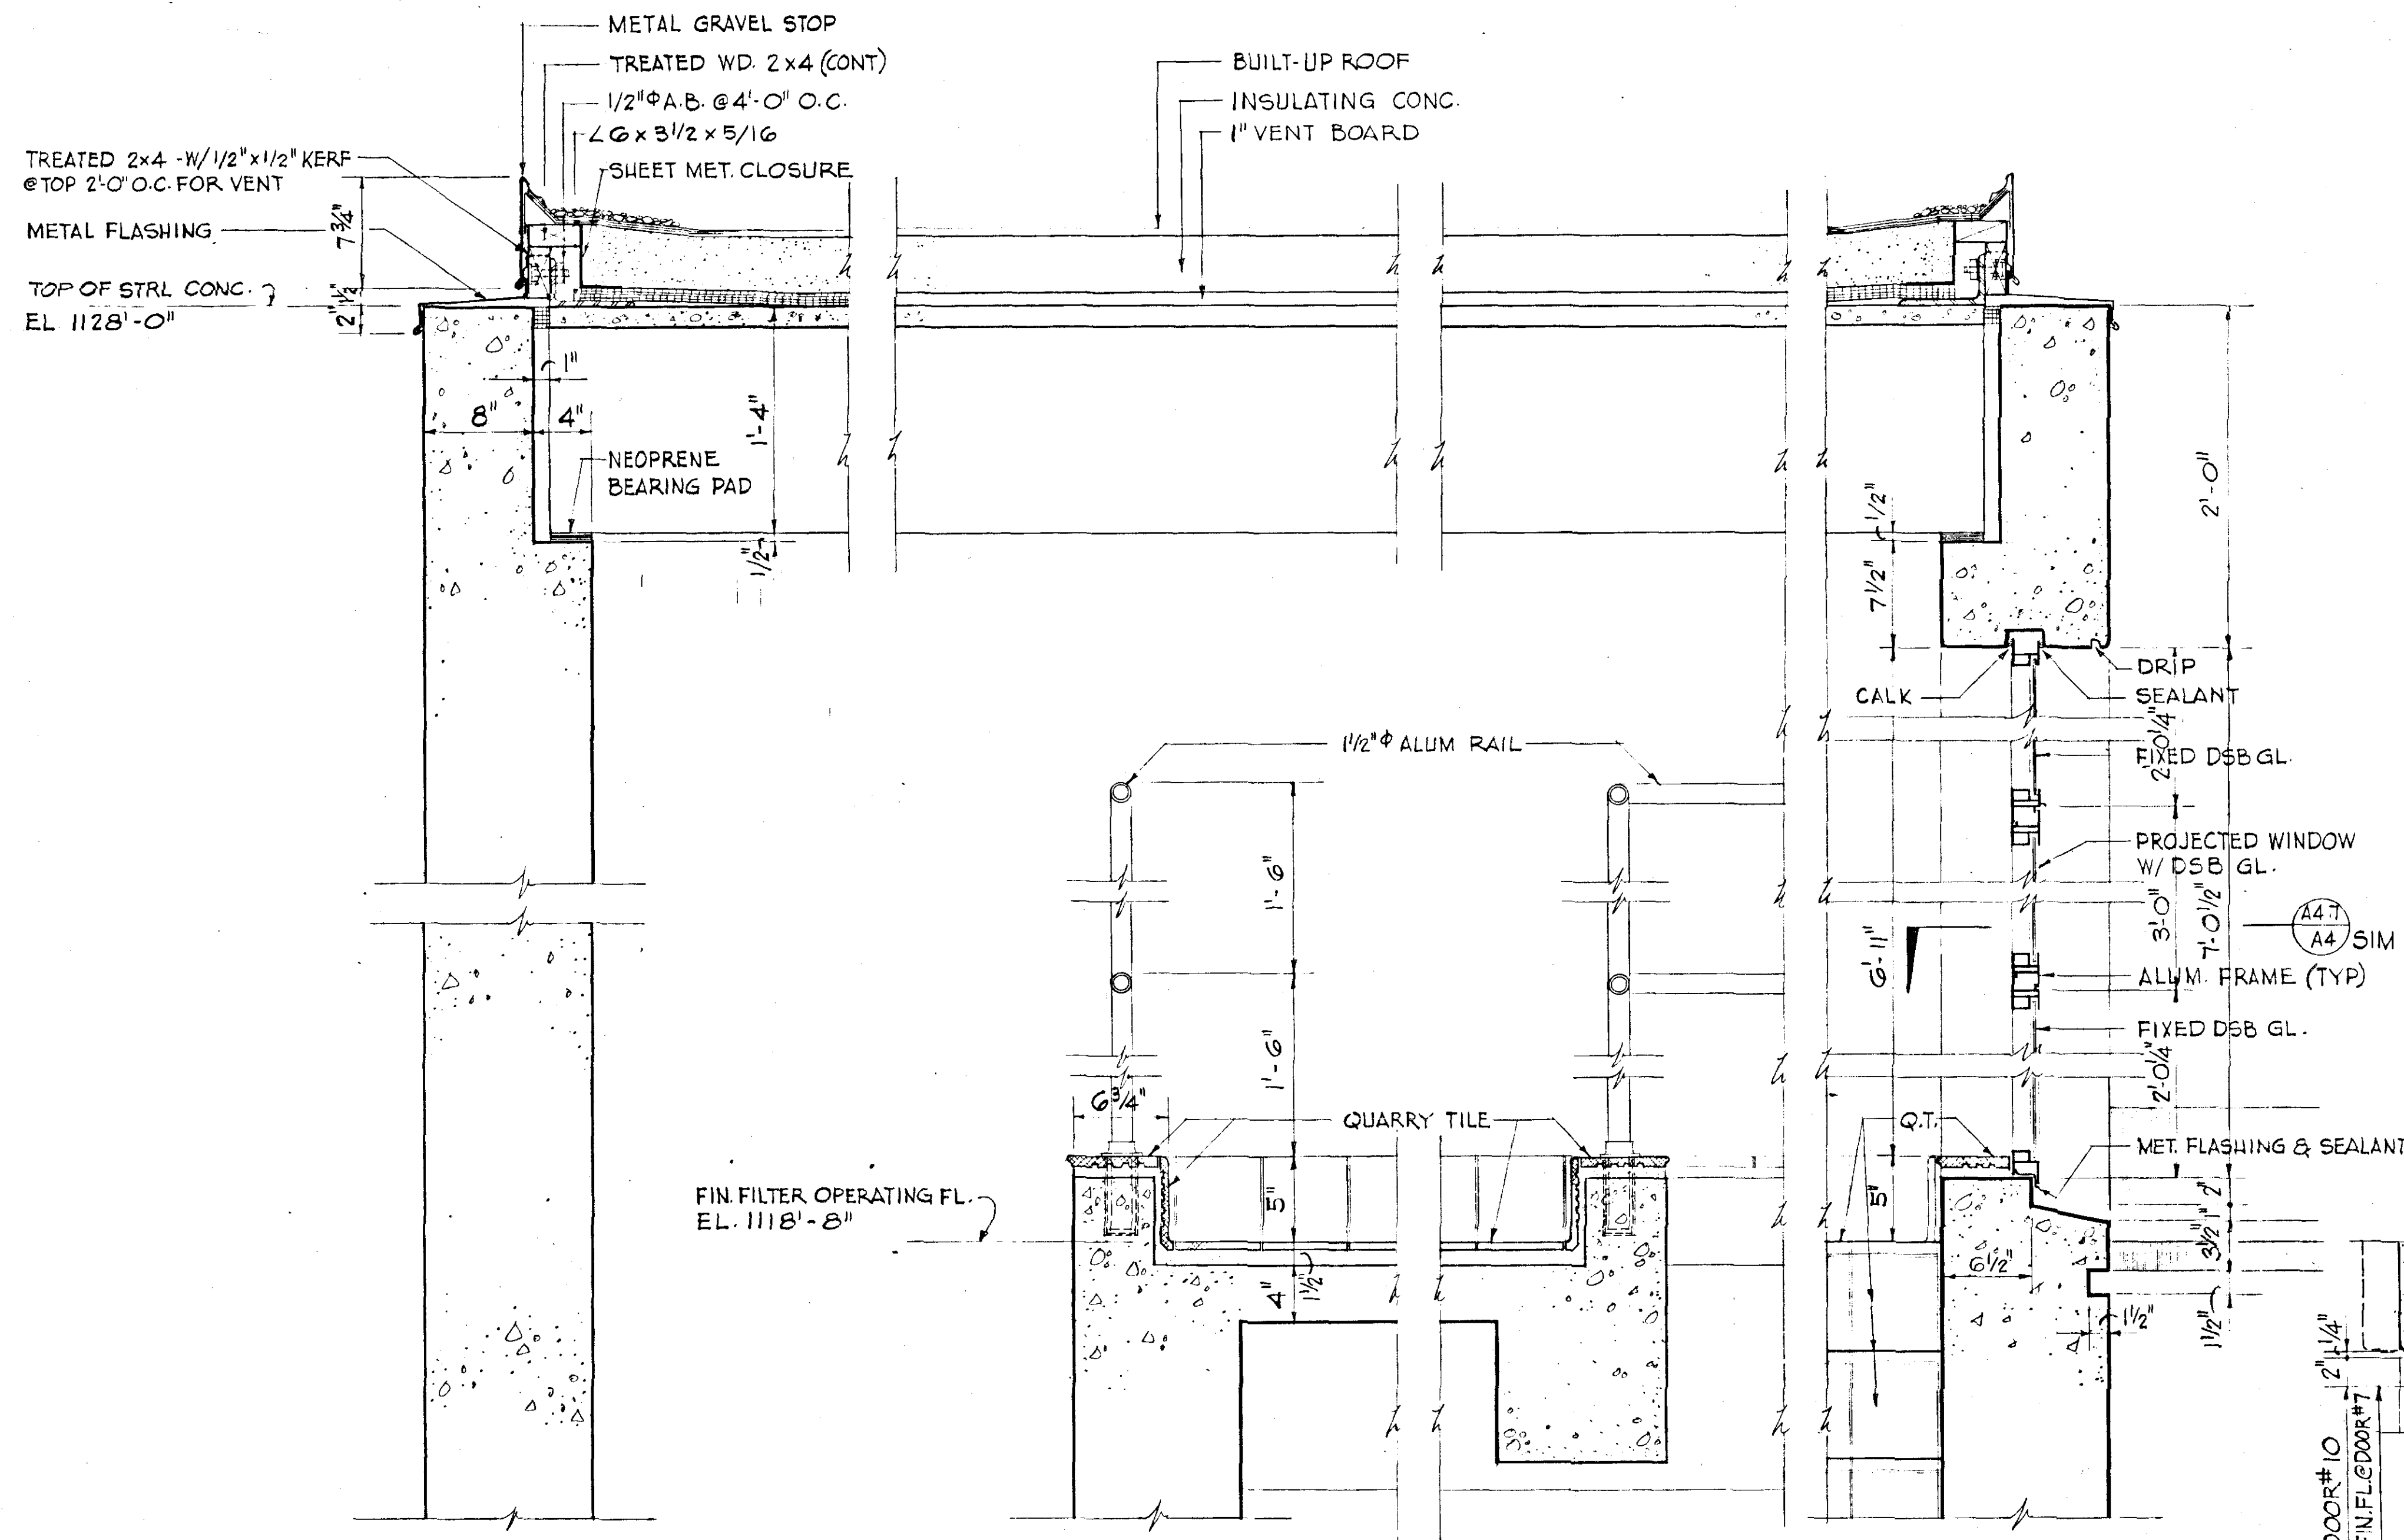


SECTION A4.1  
SCALE 1 1/2\"/>

SECTION A4.2  
SCALE 1 1/2\"/>


SECTION A4.3  
SCALE 1 1/2\"/>

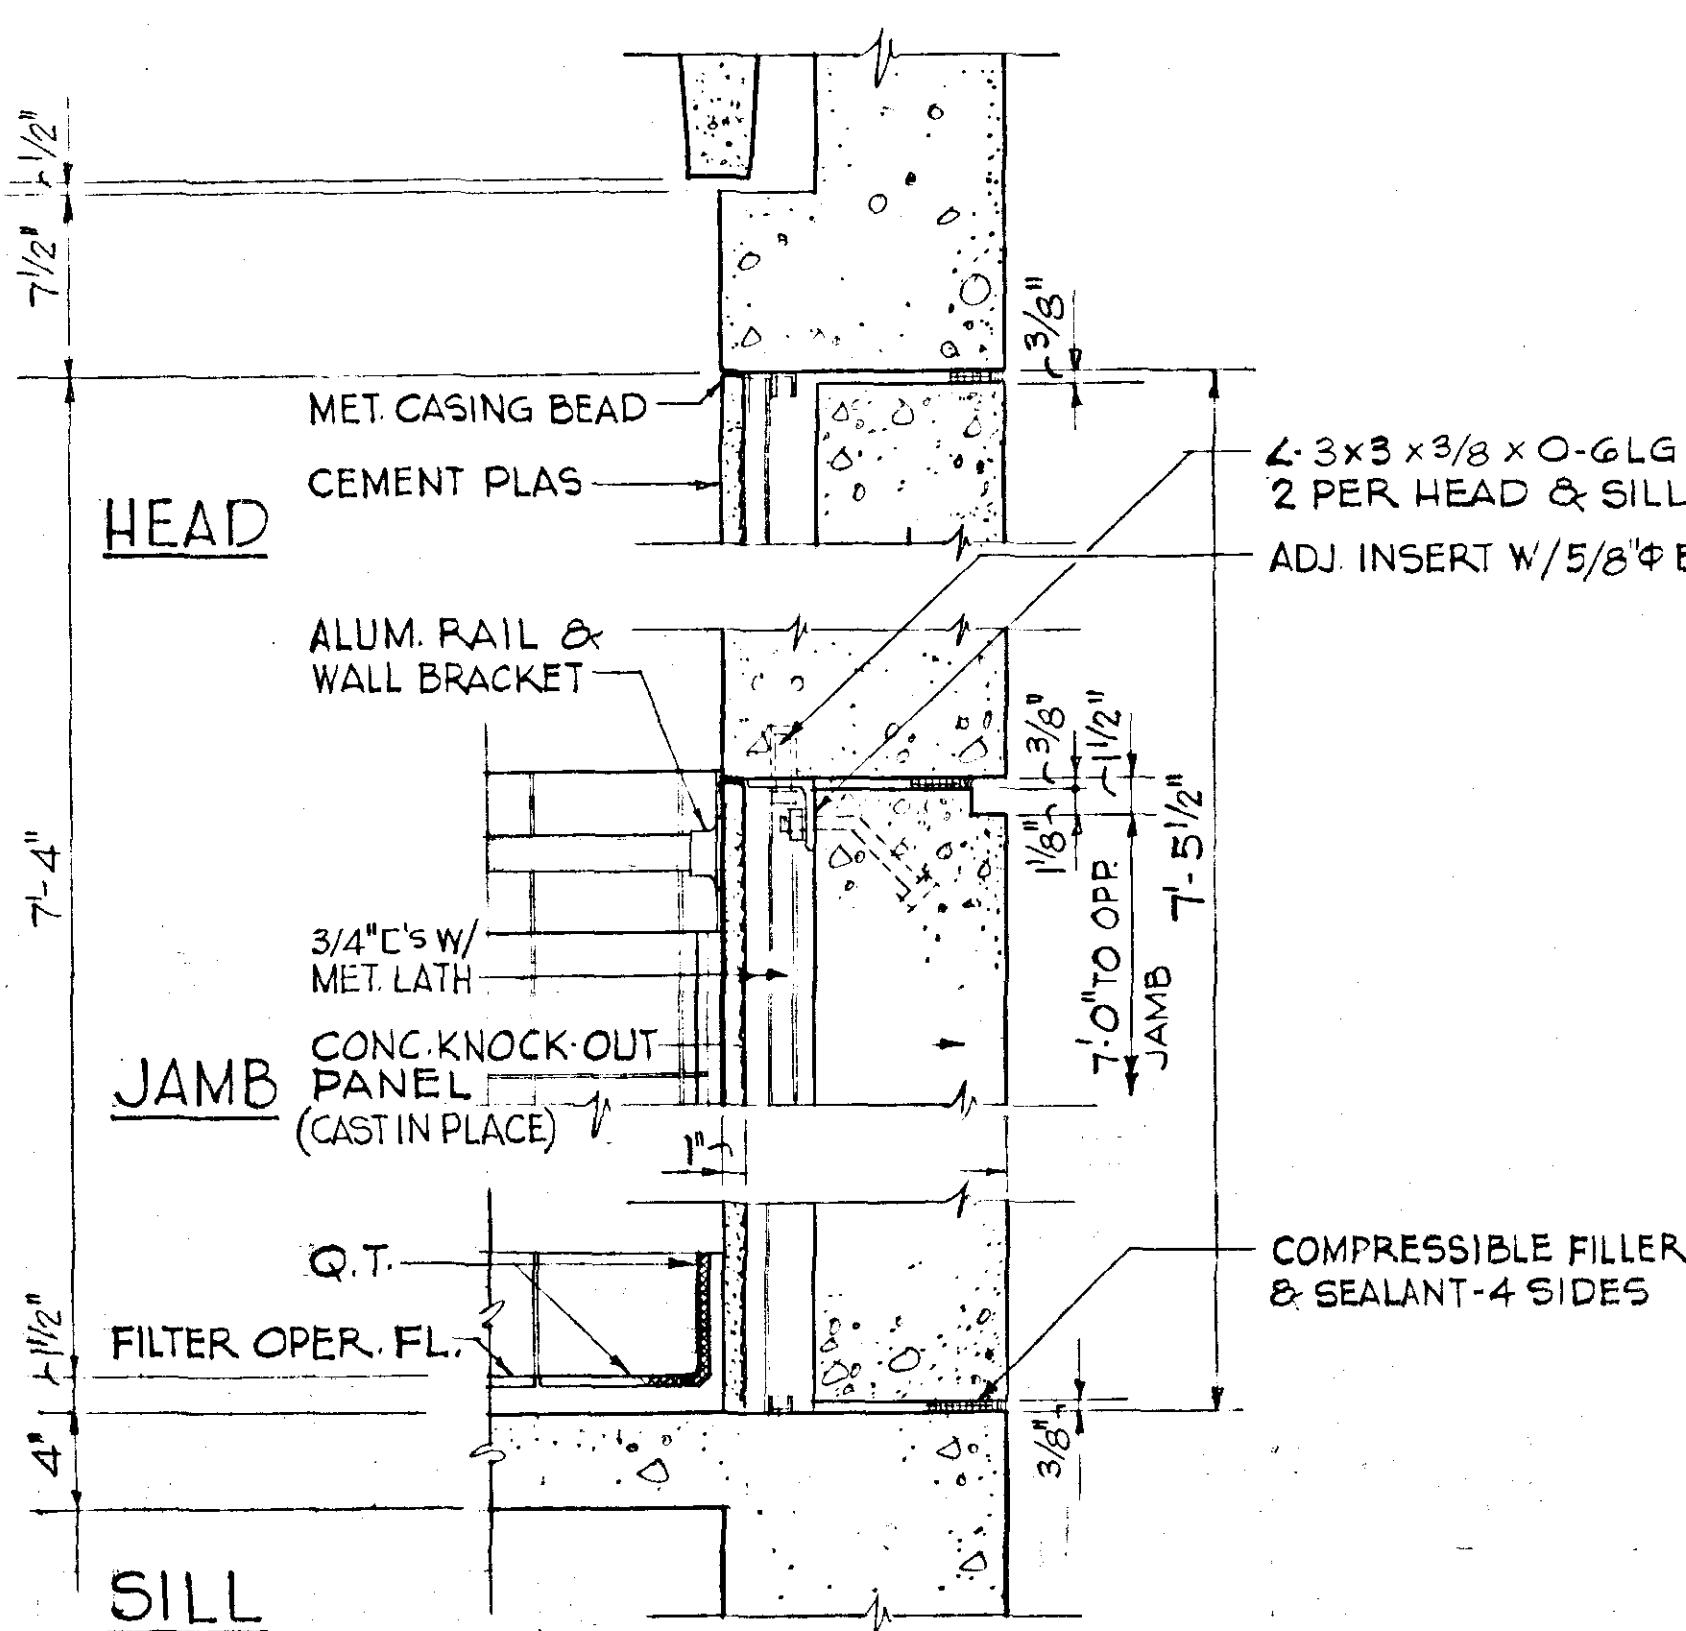


SECTION A4.6  
SCALE 1 1/2\"/>

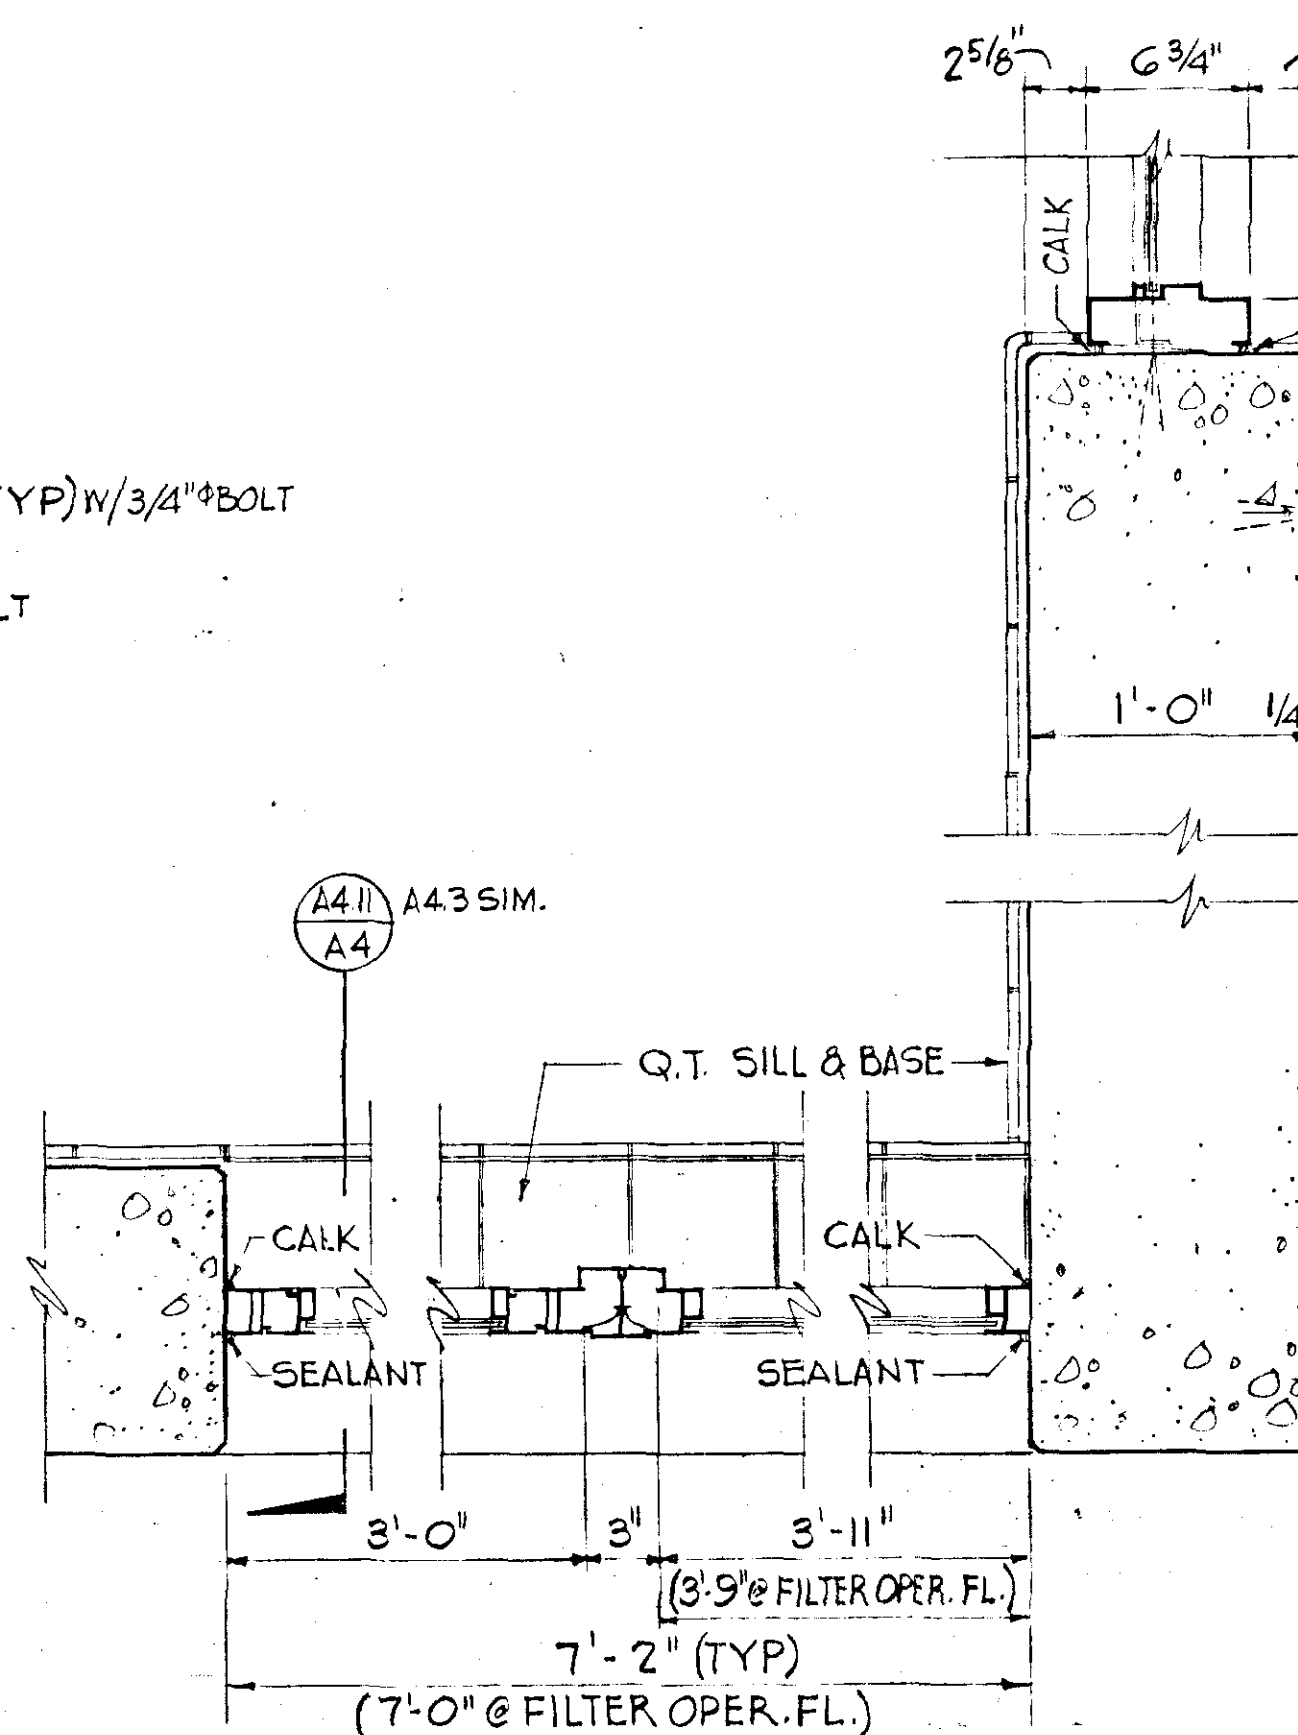


SECTION A4.7  
SCALE 1 1/2\"/>

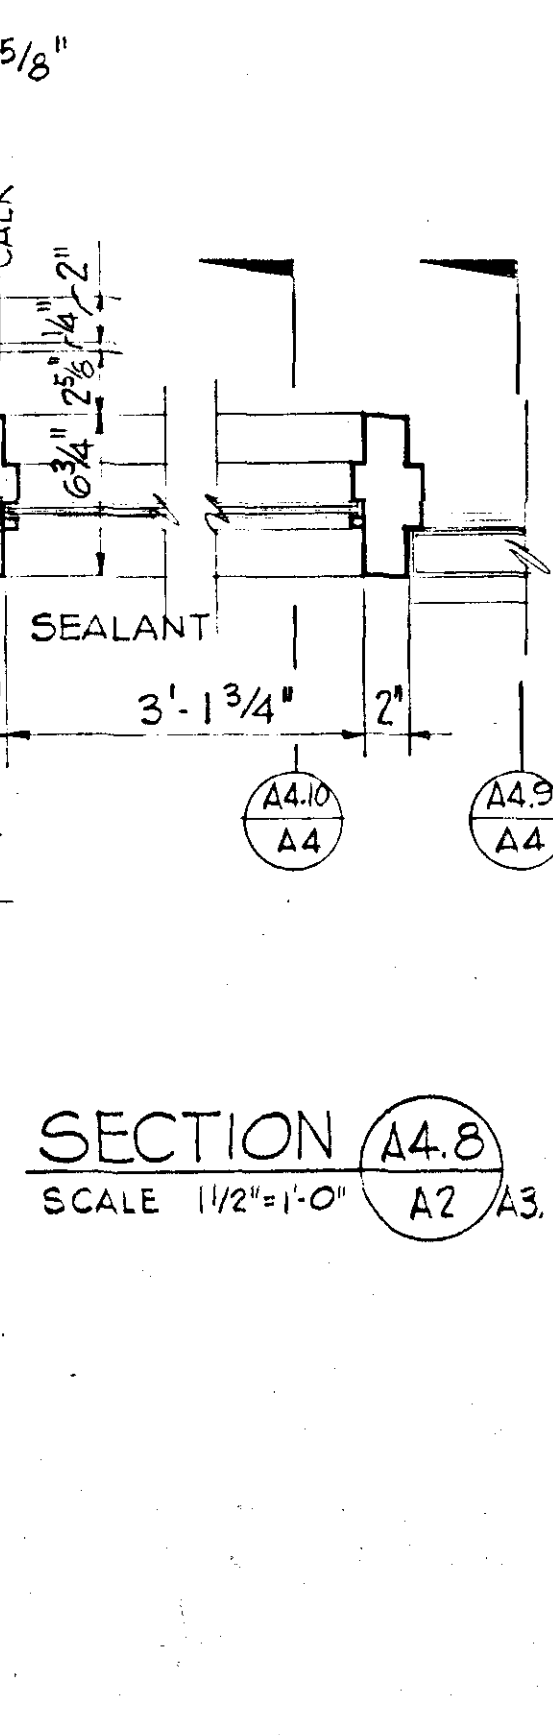

SECTION A4.8  
SCALE 1 1/2\"/>

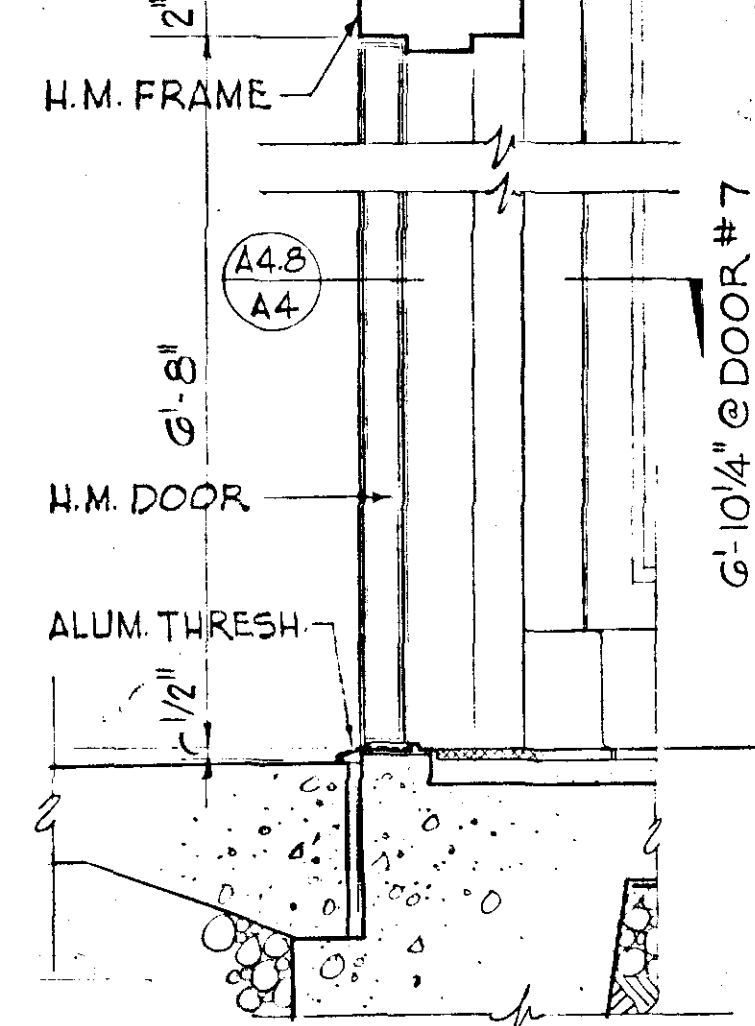


SECTION A4.9  
SCALE 1 1/2\"/>

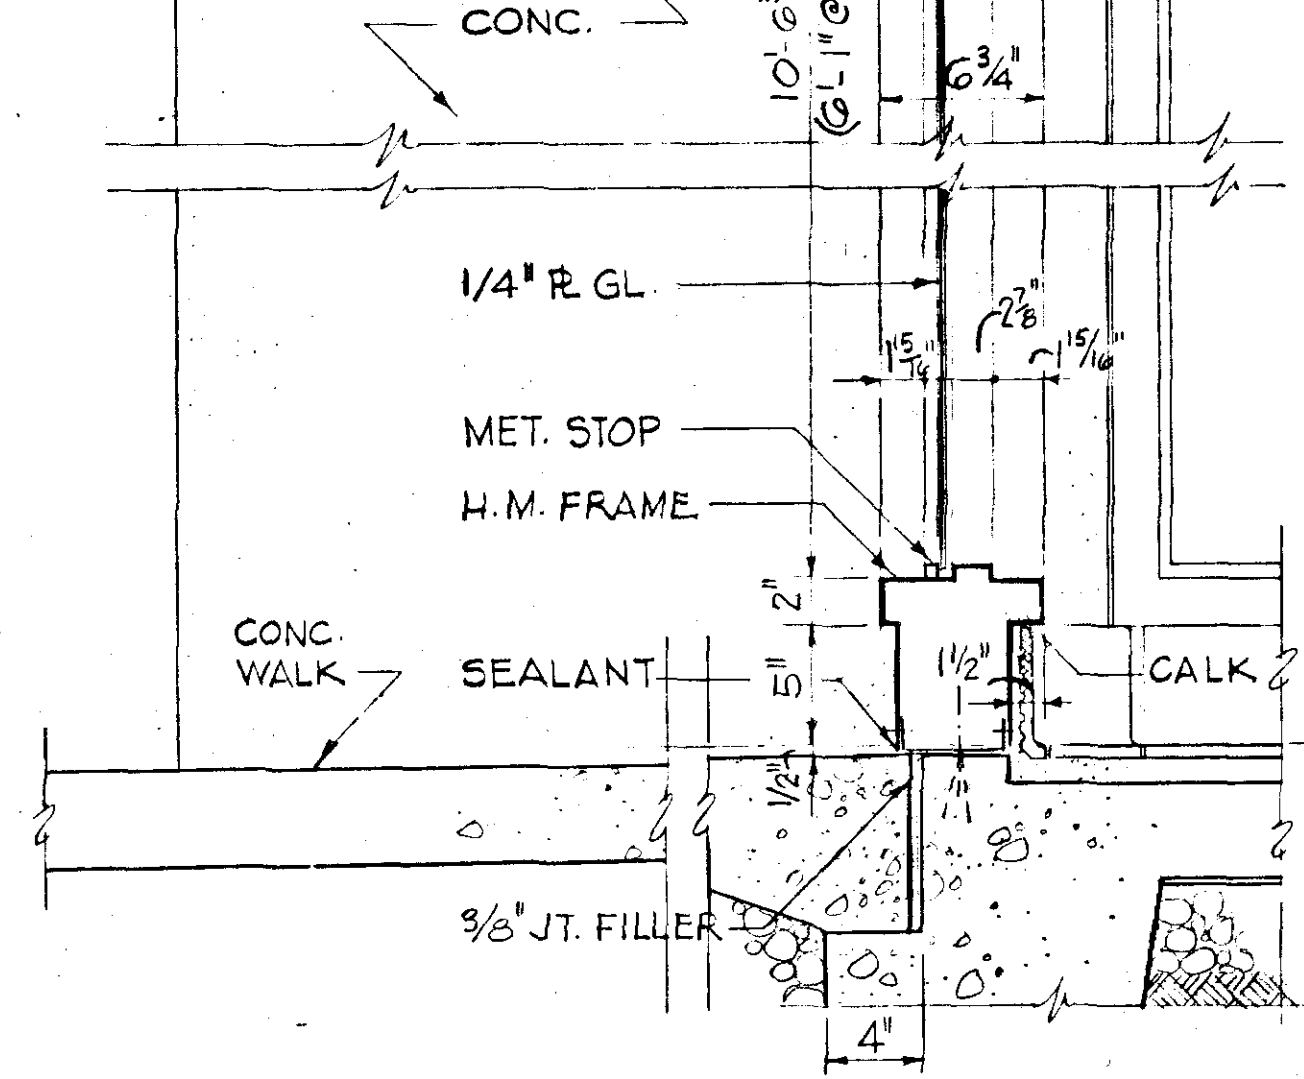


SECTION A4.10  
SCALE 1 1/2\"/>


NOTE: TAPER REGLET & FLASHING TO MEET TOP OF GRAVEL STOP AT SOUTH & WEST ELEV.

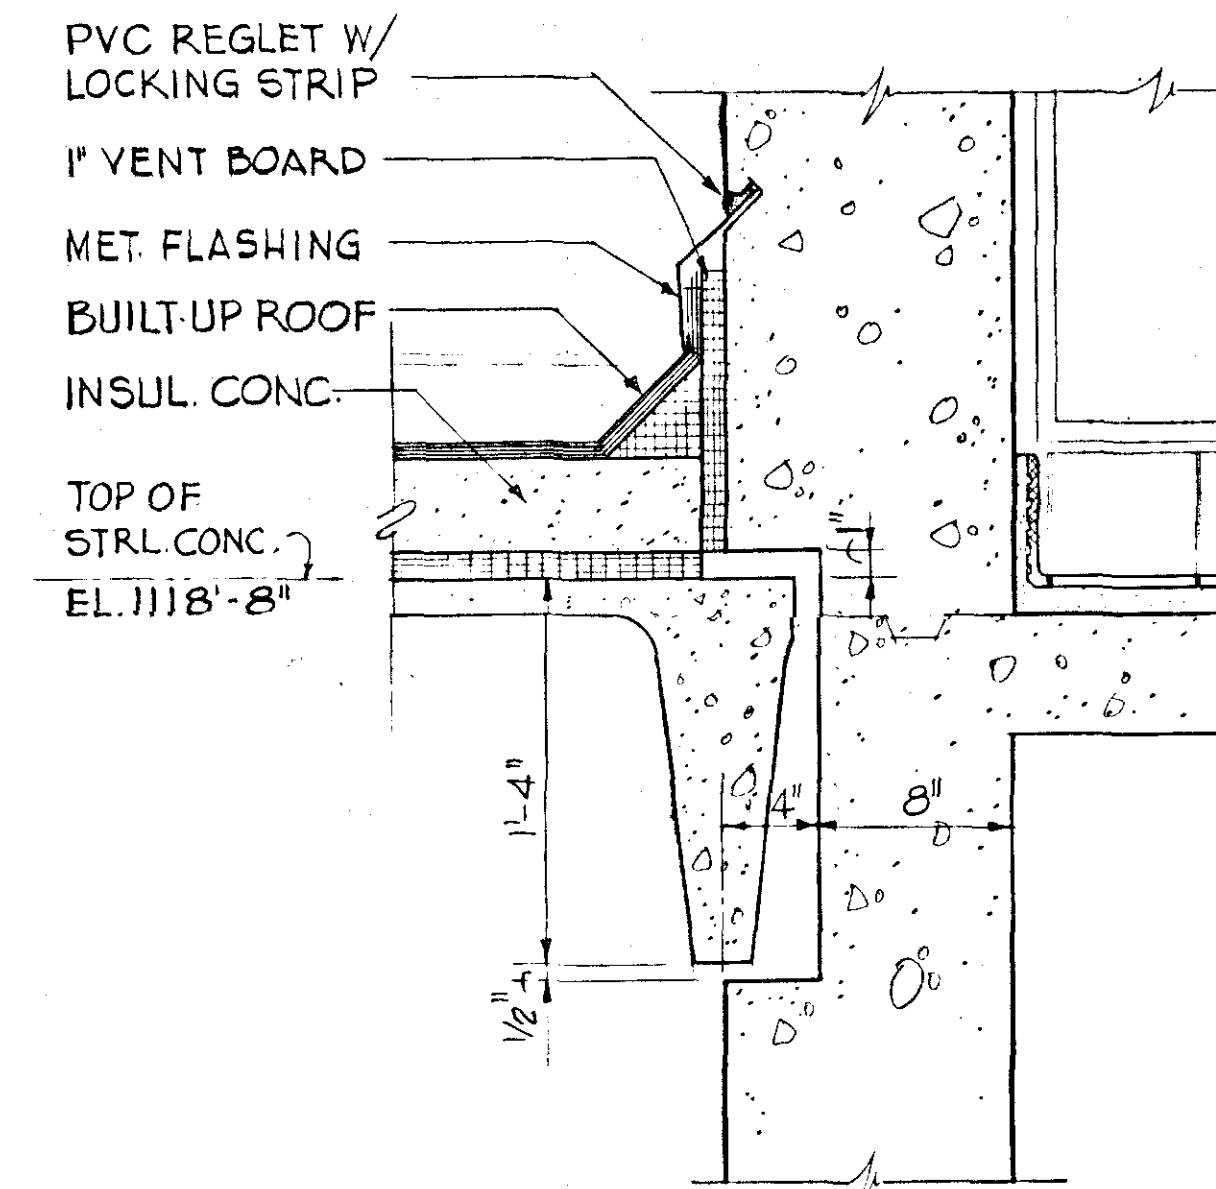


SECTION A4.4  
SCALE 1 1/2\"/>

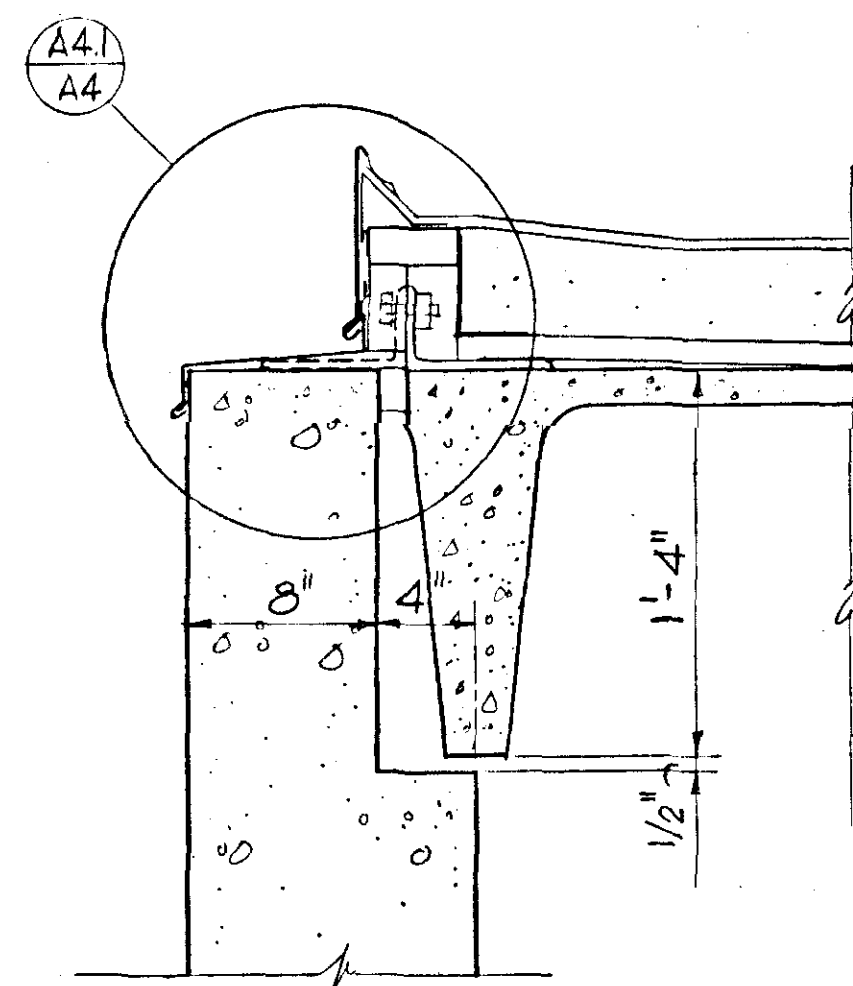

SECTION A4.5  
SCALE 1 1/2\"/>

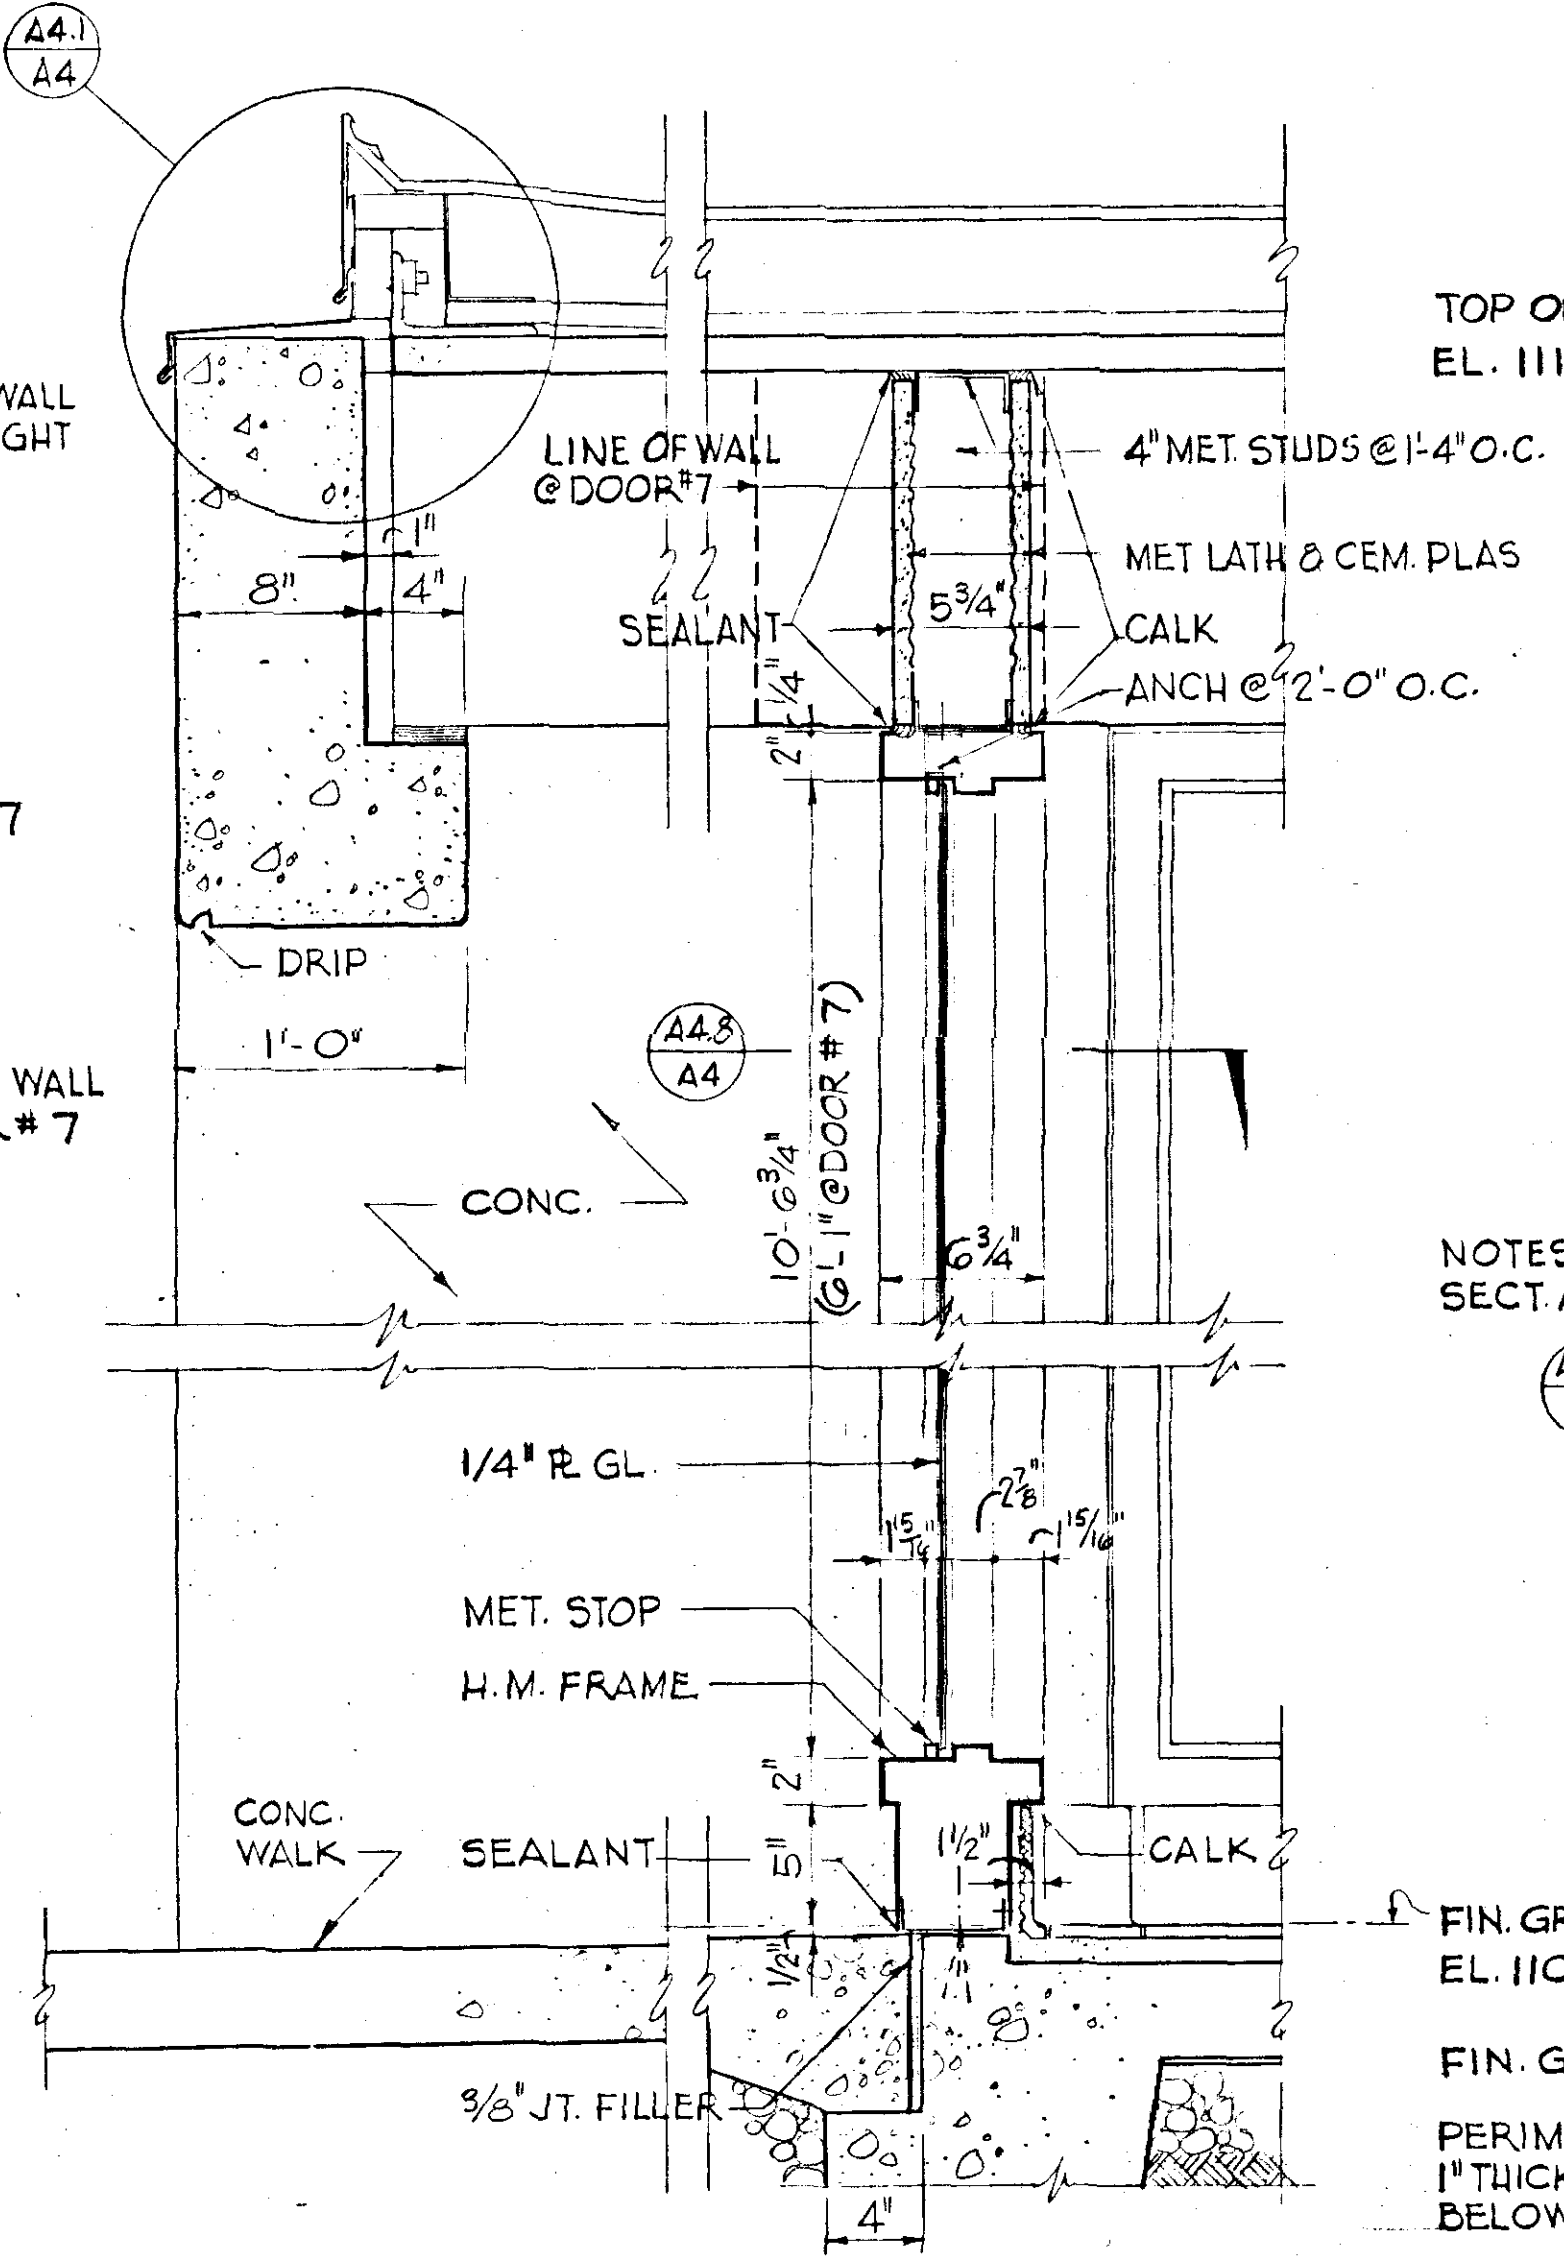

NOTES SAME AS  
SECT. A4.3

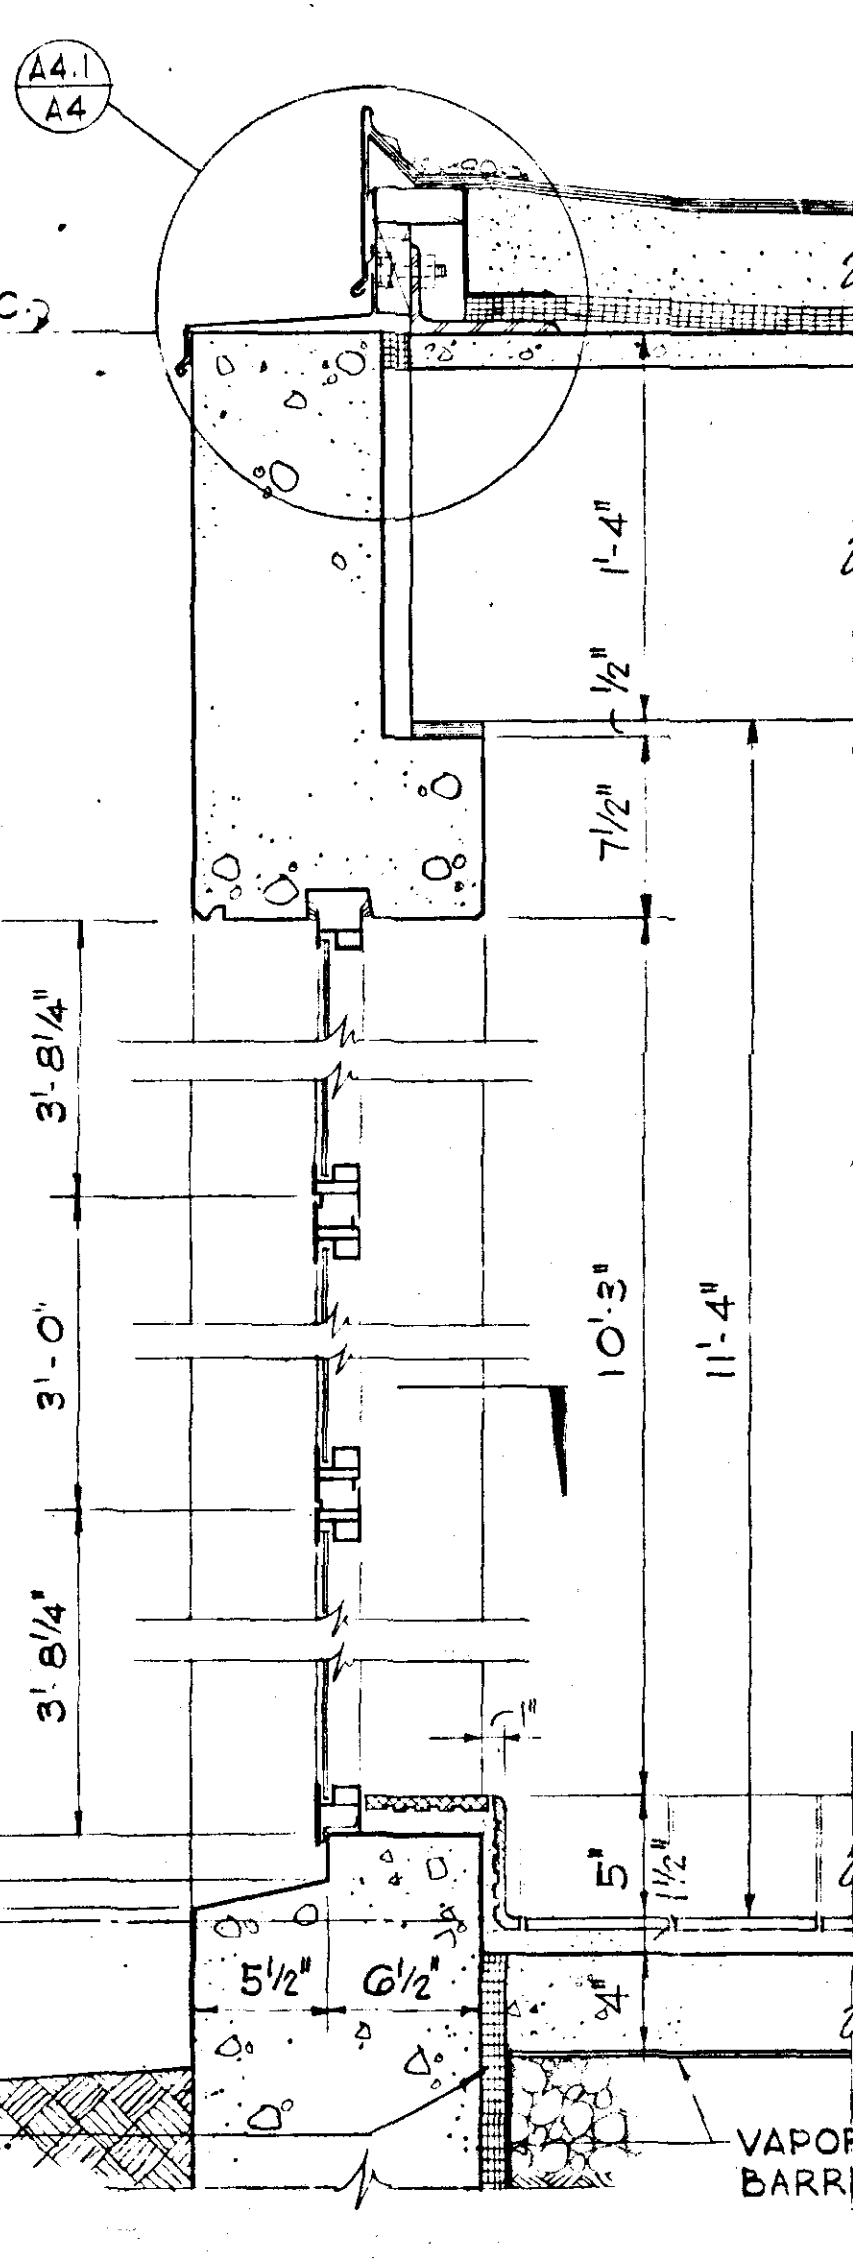

SECTION A4.11  
SCALE 1 1/2\"/>

| REVISION   | DATE | DESCRIPTION | BY              | APP.             |
|---|------|-------------|-----------------|------------------|
| DESIGNED   |      |             |                 |                  |
| DRAWN   |      |             |                 |                  |
| CHECKED   |      |             |                 |                  |
| APPROVED   |      |             |                 |                  |
| SUBMITTED   |      |             |                 |                  |
| <p>WATER FILTRATION PLANT<br/>CITY OF SALEM, VIRGINIA<br/>ARCHITECTURAL<br/>CONTROL BUILDING - WALL SECTIONS &amp; DETAILS</p> |      |             |                 |                  |
| HAYES, SEAY, MATTERN & MATTERN<br>ARCHITECTS - ENGINEERS                                                                       |      |             | SCALE AS NOTED  | COMM. NO. 3627-A |
|   |      |             | DATE APRIL 1970 | SHEET A-4        |