

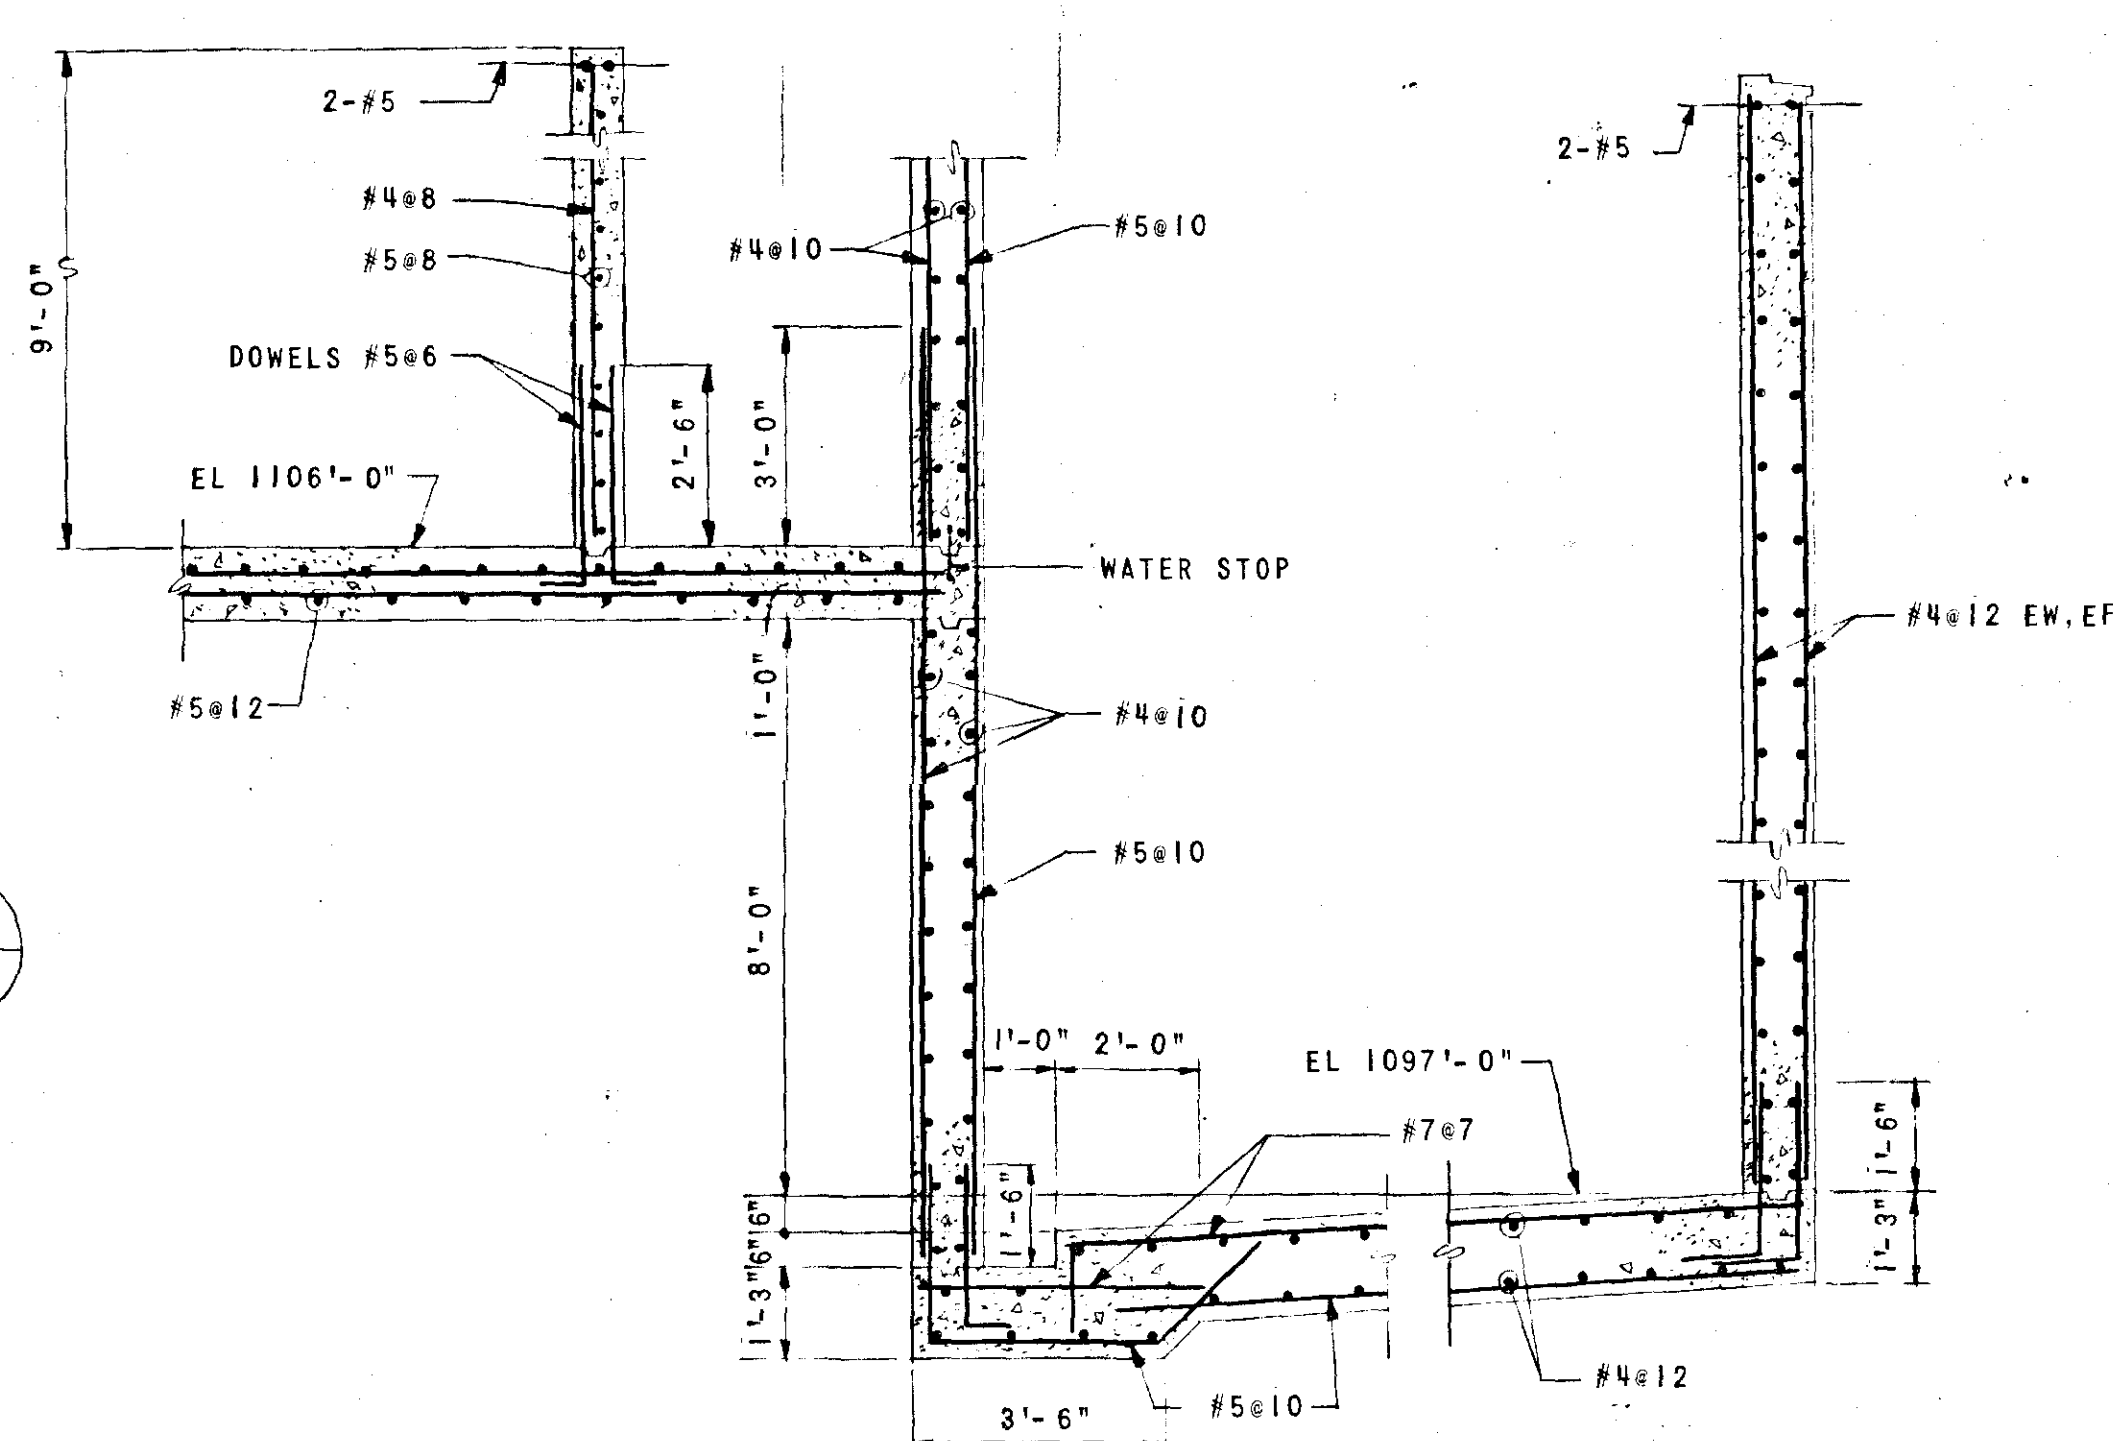
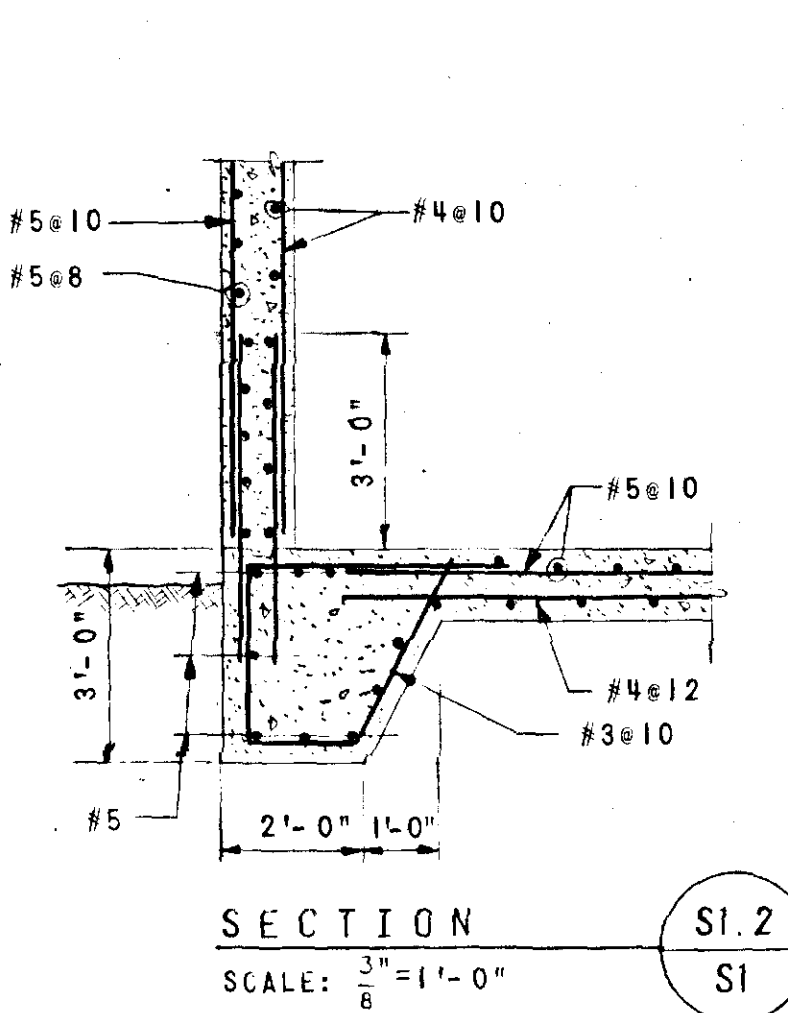
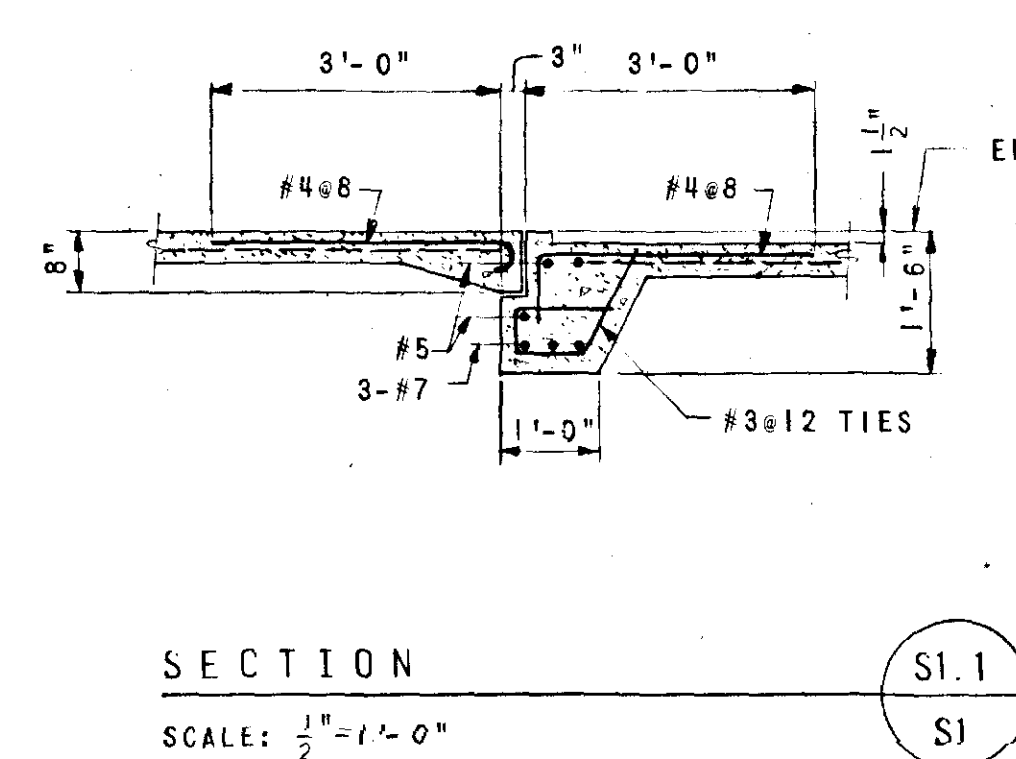
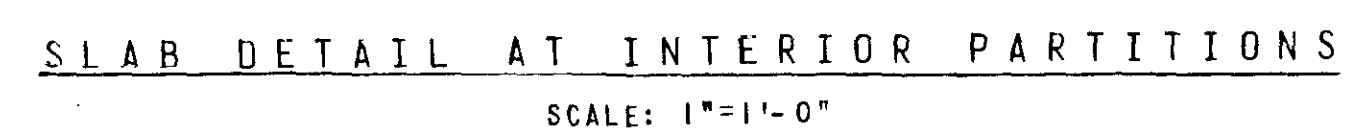
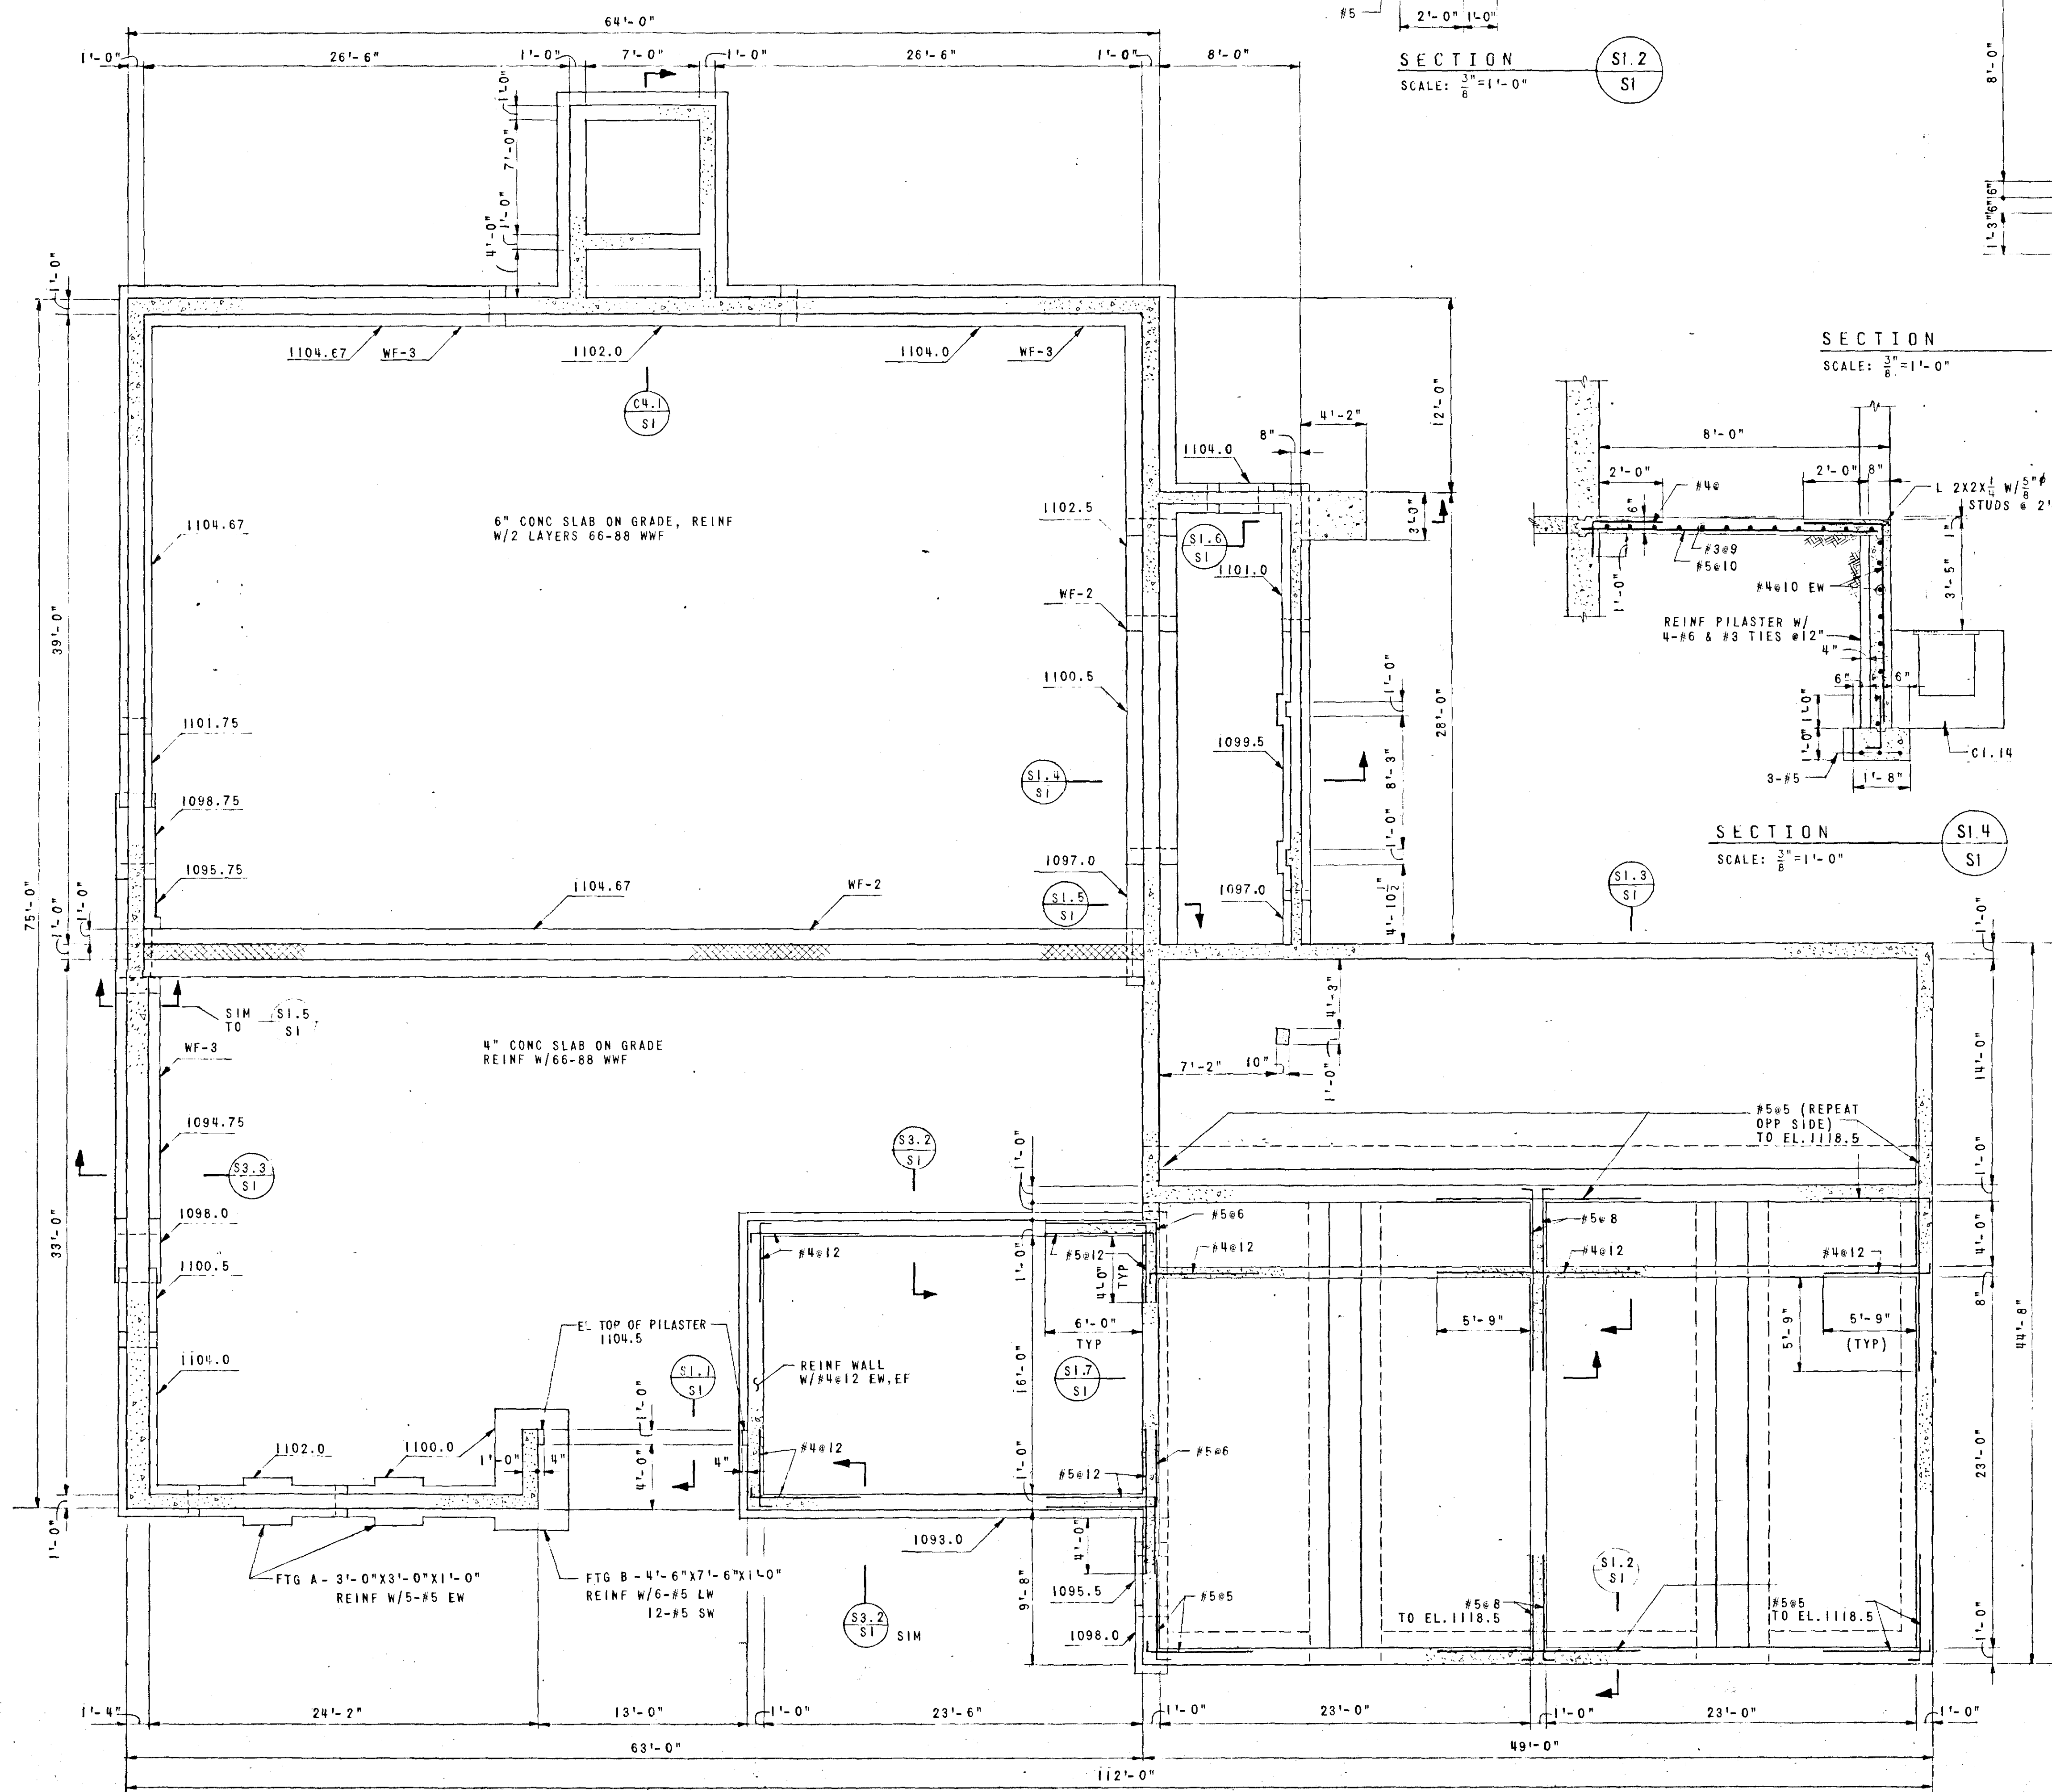
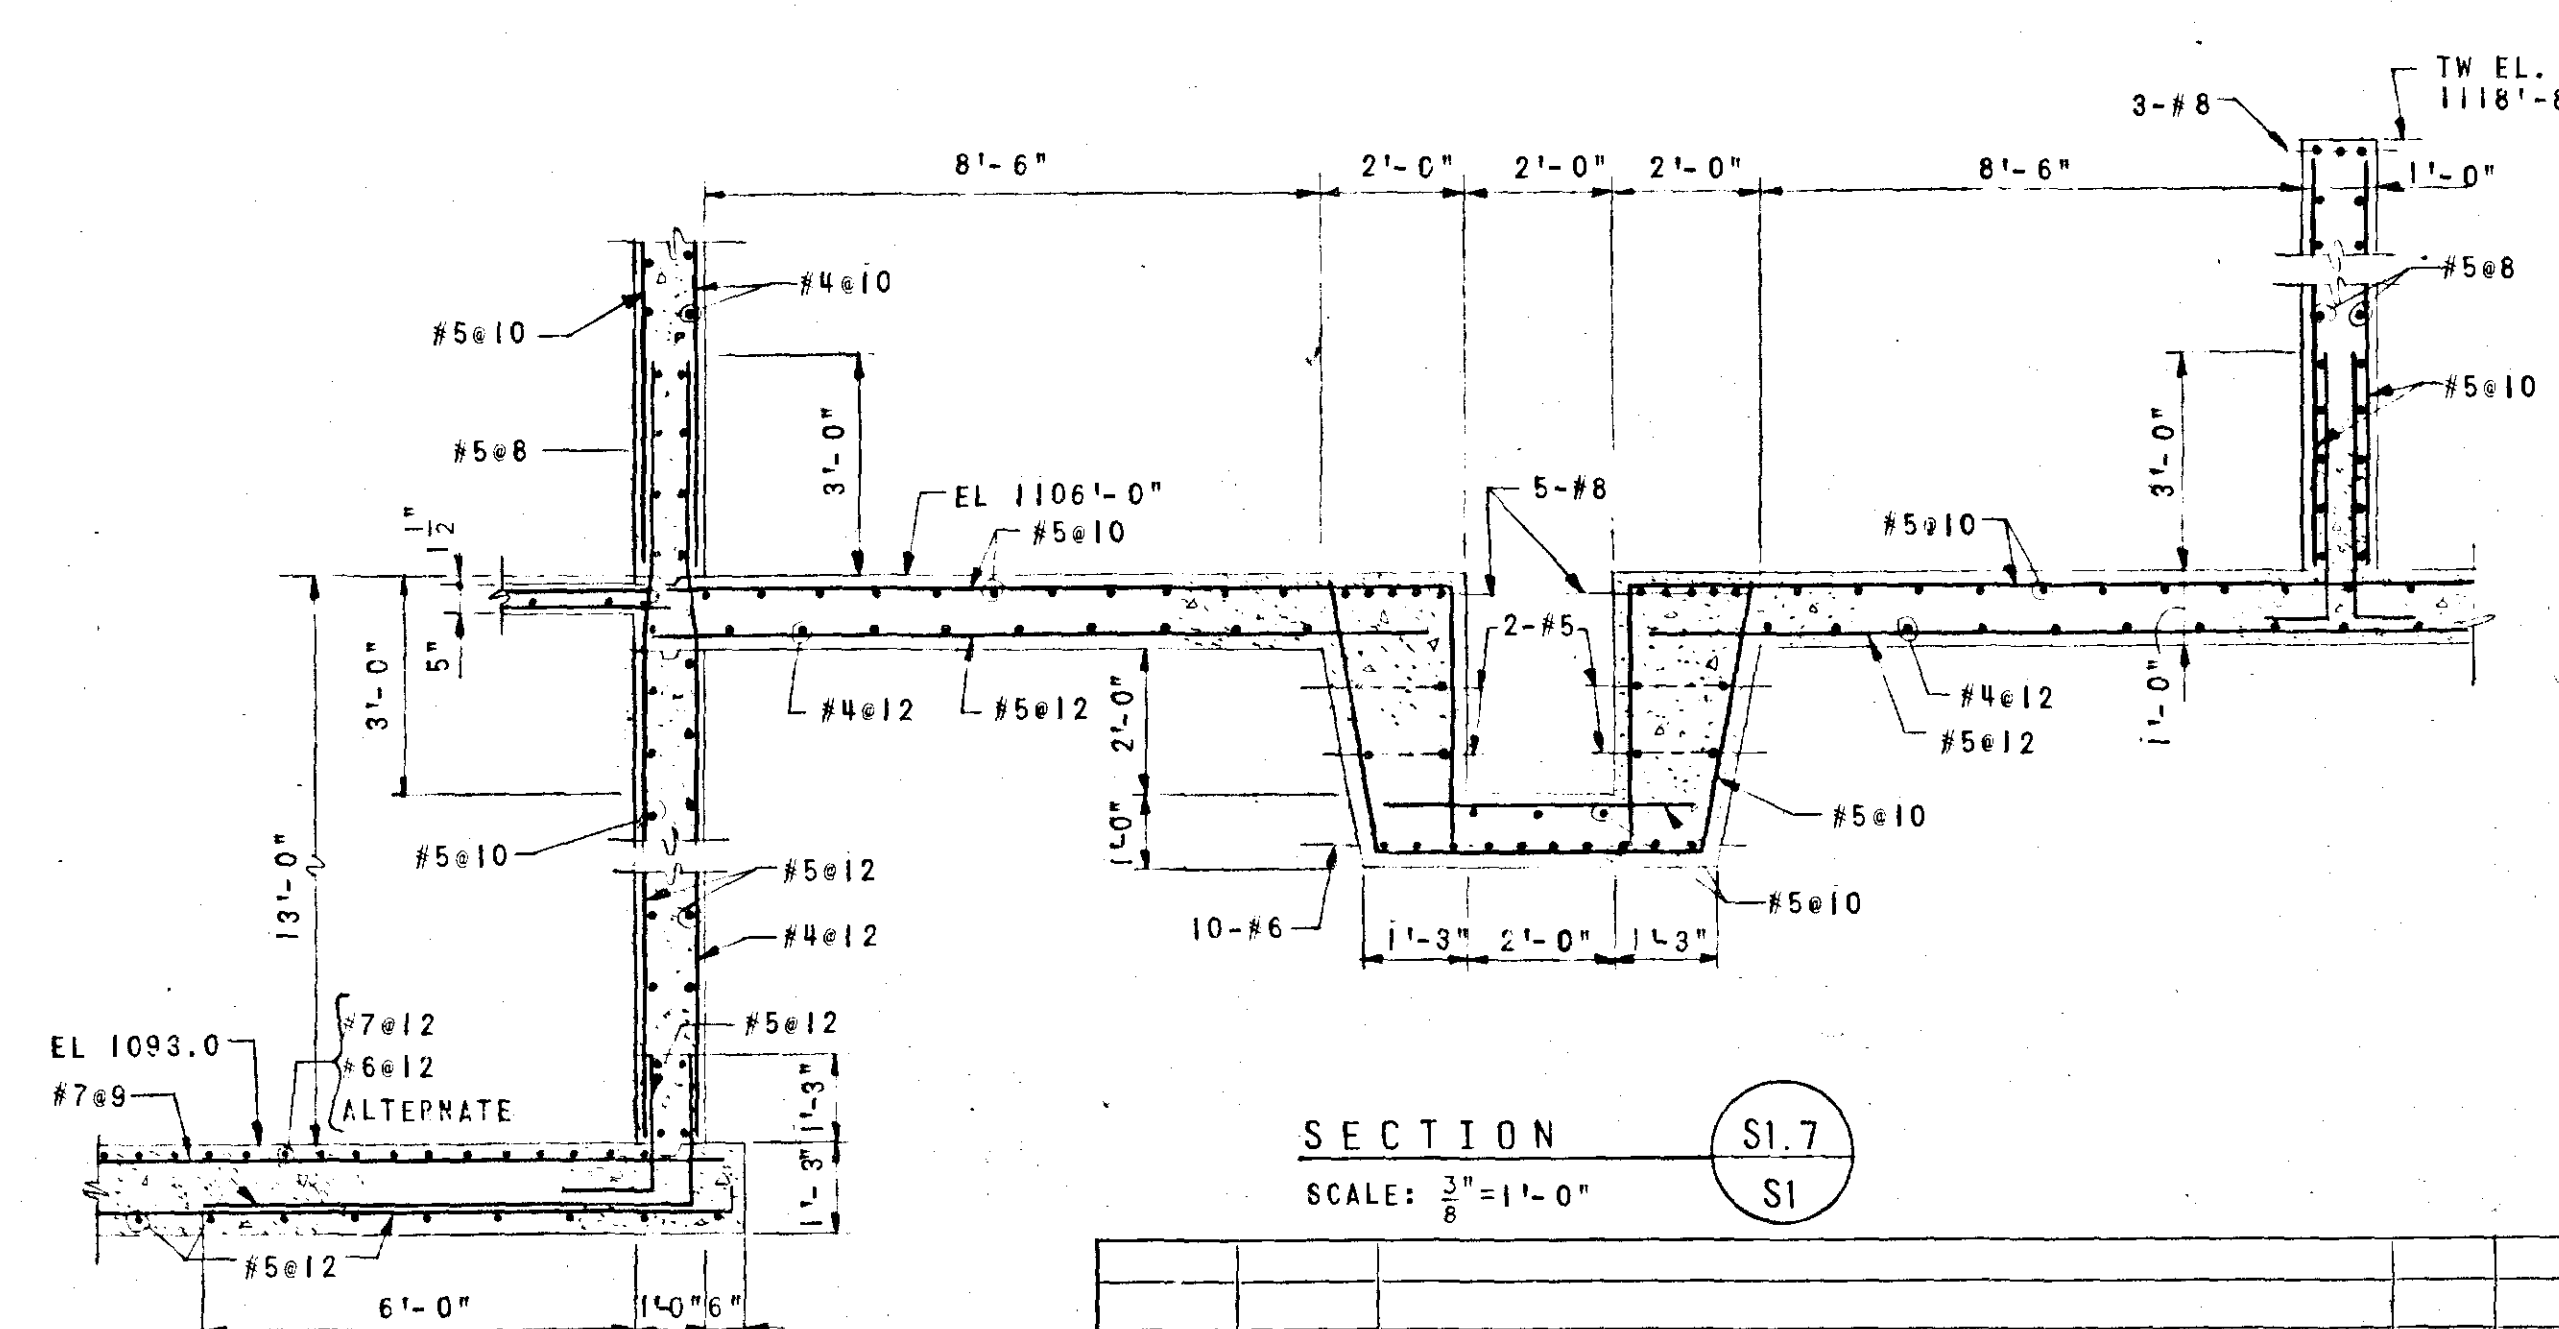
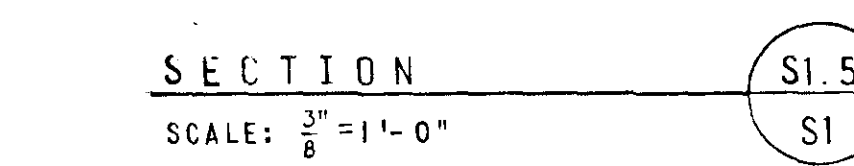
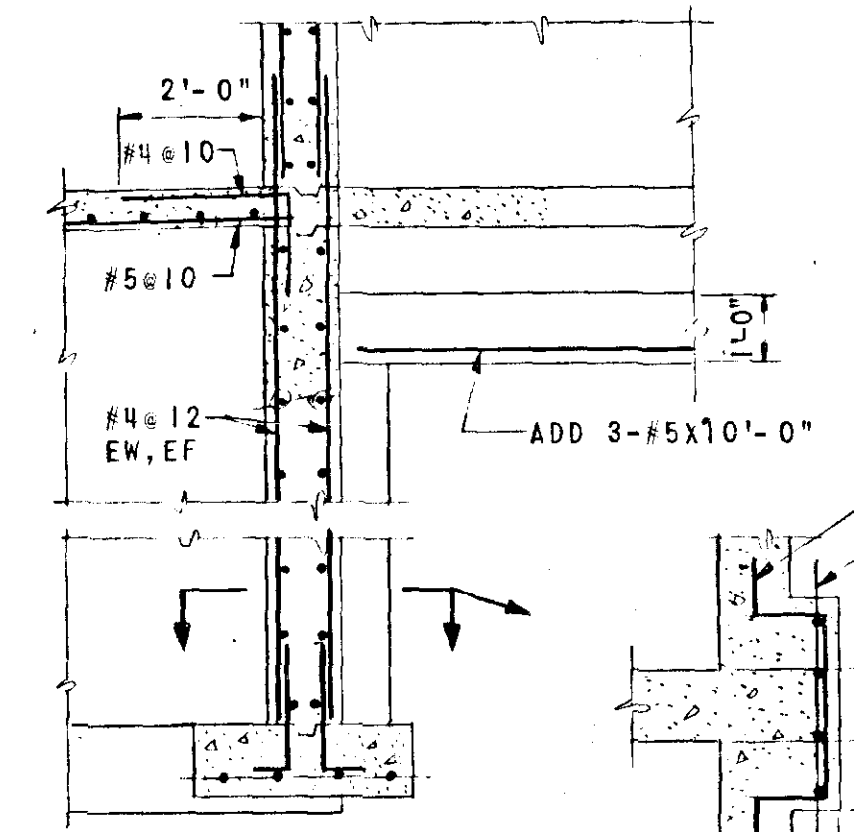


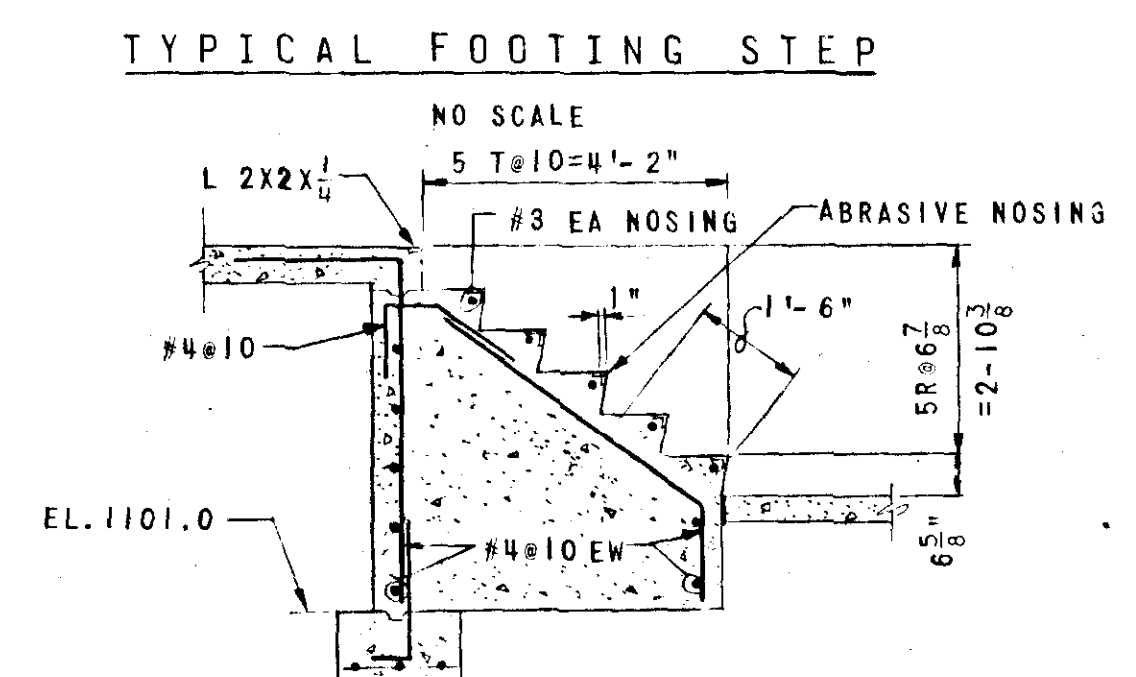

WALL FOOTING SCHEDULE		
TYPE	P	REINF
WF-1	6"	3-#5
WF-2	12"	4-#5
WF-3	8"	4-#5

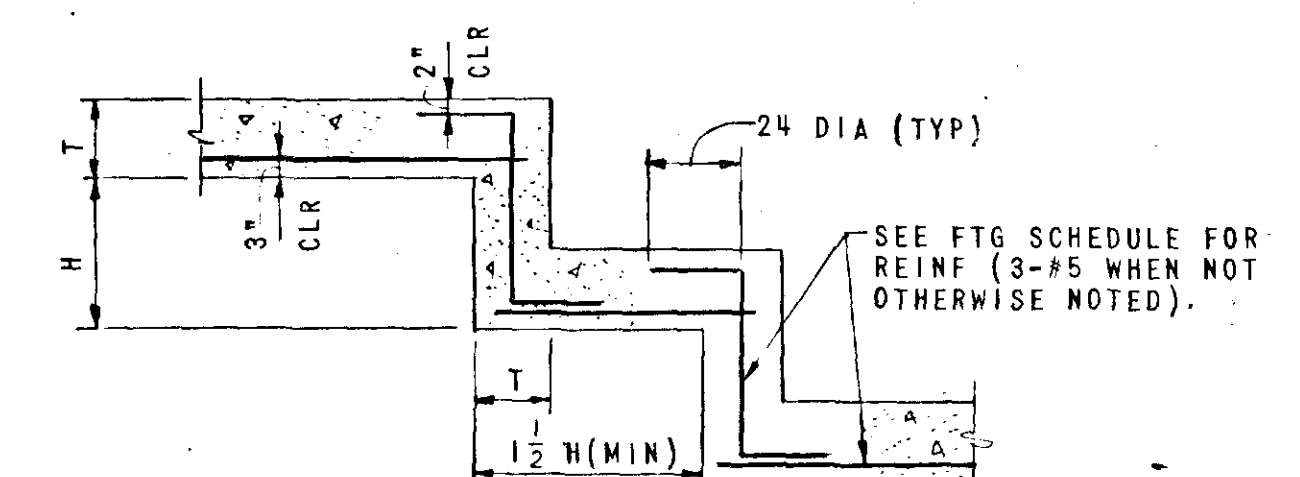

FOUNDATION PLAN

SCALE: $\frac{3}{16}'' = 1'-0''$

ALL FOOTINGS TYPE WF-1, UNLESS NOTED OTHERWISE. HORIZONTAL BARS INDICATED ON FDN PLAN ARE IN ADDITION TO THE WALL REIN SHOWN IN SECTIONS.

NOTE:
SEE ARCH DWGS FOR
SIZE & LOCATION OF
RUSTICATION JTS

REVISION		DATE		DESCRIPTION				BY	APP.
DESIGNED		RBO, WSA		WATER FILTRATION PLANT CITY OF SALEM, VIRGINIA					
DRAWN		JDB, GWM							
CHECKED		RBO, WSA							
APPROVED		<i>[Signature]</i>		STRUCTURAL					
SUBMITTED		12-177		FOUNDATION PLAN & SECTIONS					
HAYES, SEAY, MATTERN & MATTERN ARCHITECTS—ENGINEERS				SCALE AS NOTED		COMM. NO. 3627-A			
ROANOKE, VIRGINIA WASHINGTON, D. C.				DATE APRIL 1970		SHEET S-1			