



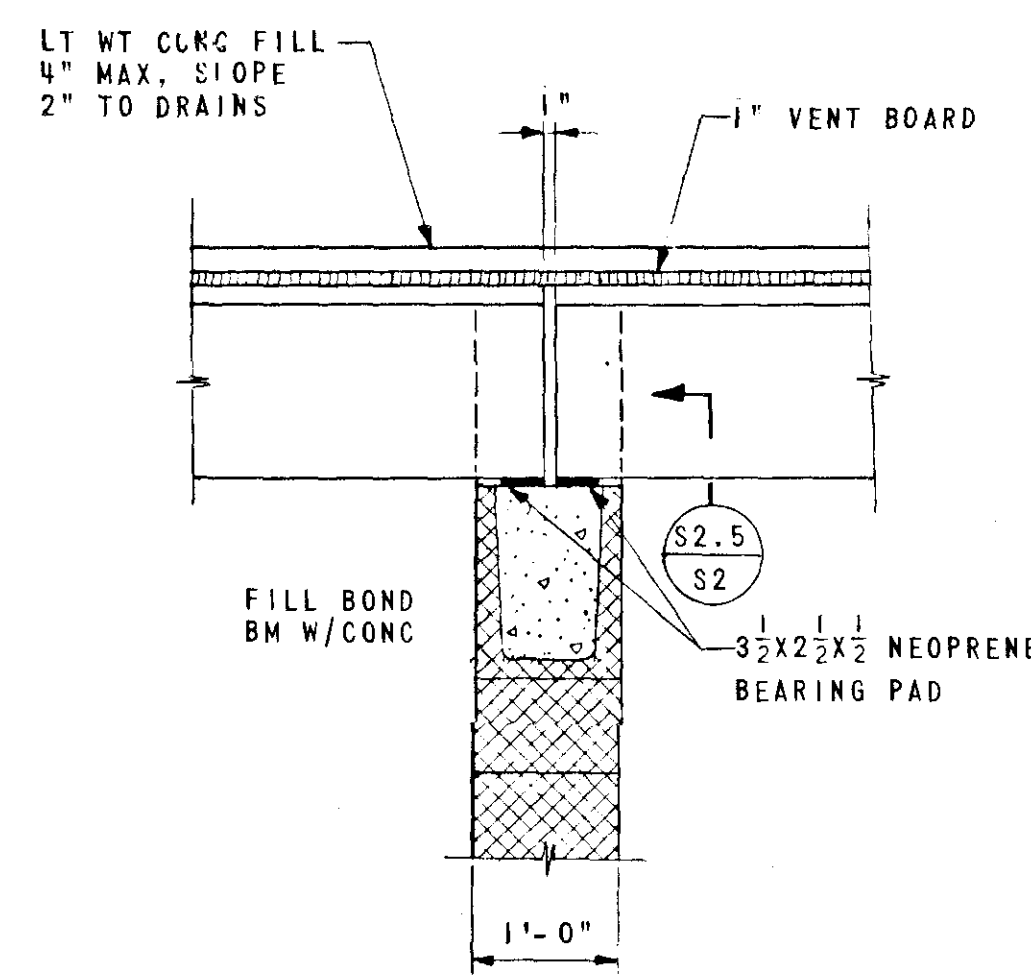


SECTION S2.1
SCALE: $\frac{3}{4}$ " = 1'-0"

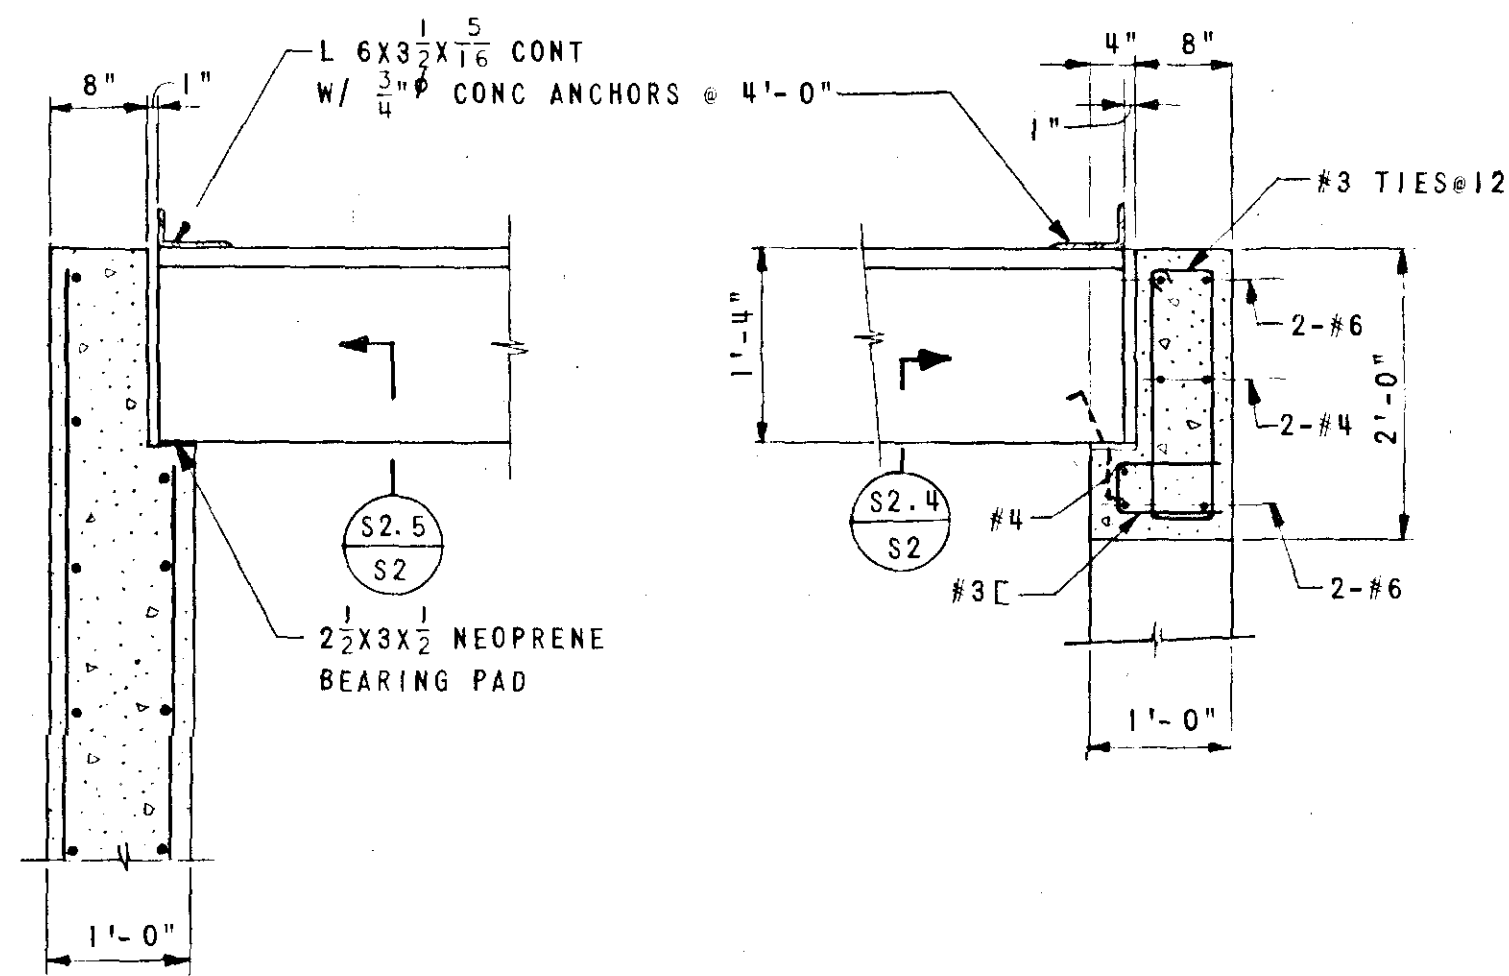


SECTION S2.2
SCALE: $\frac{3}{4}$ " = 1'-0"

SECTION S2.3
SCALE: $\frac{3}{4}$ " = 1'-0"

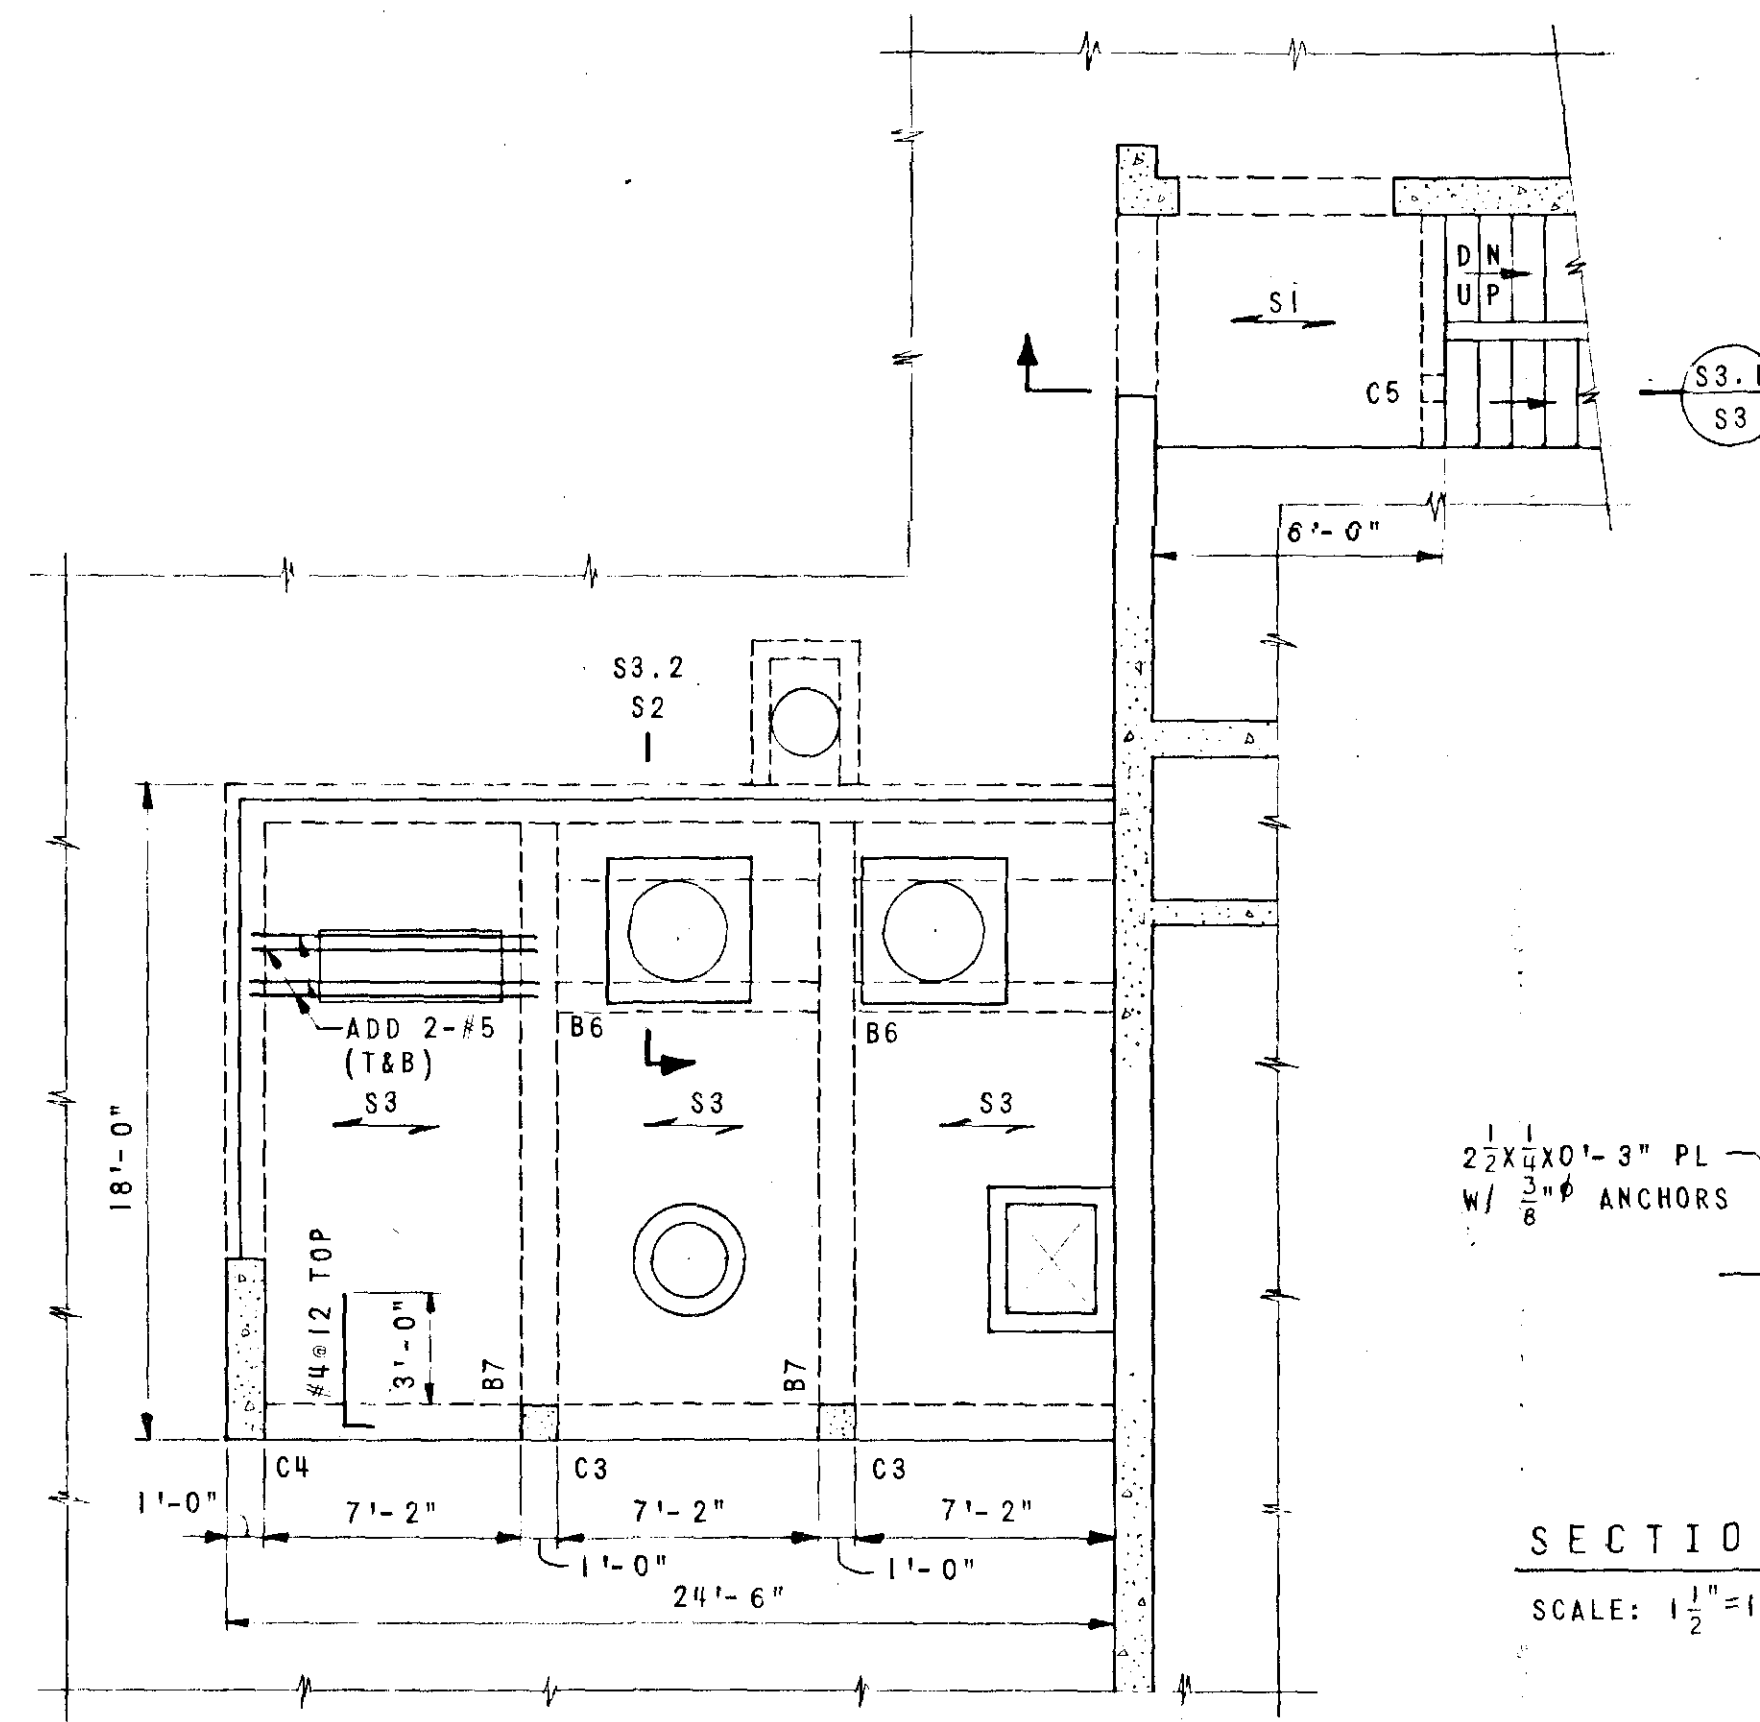


PARTIAL FLOOR PLAN @ CLEAR WELL

SCALE: $\frac{3}{16}$ " = 1'-0"
FIN FL EL. 1106'-0"
TOP OF STR SLAB (-1'-1/2")

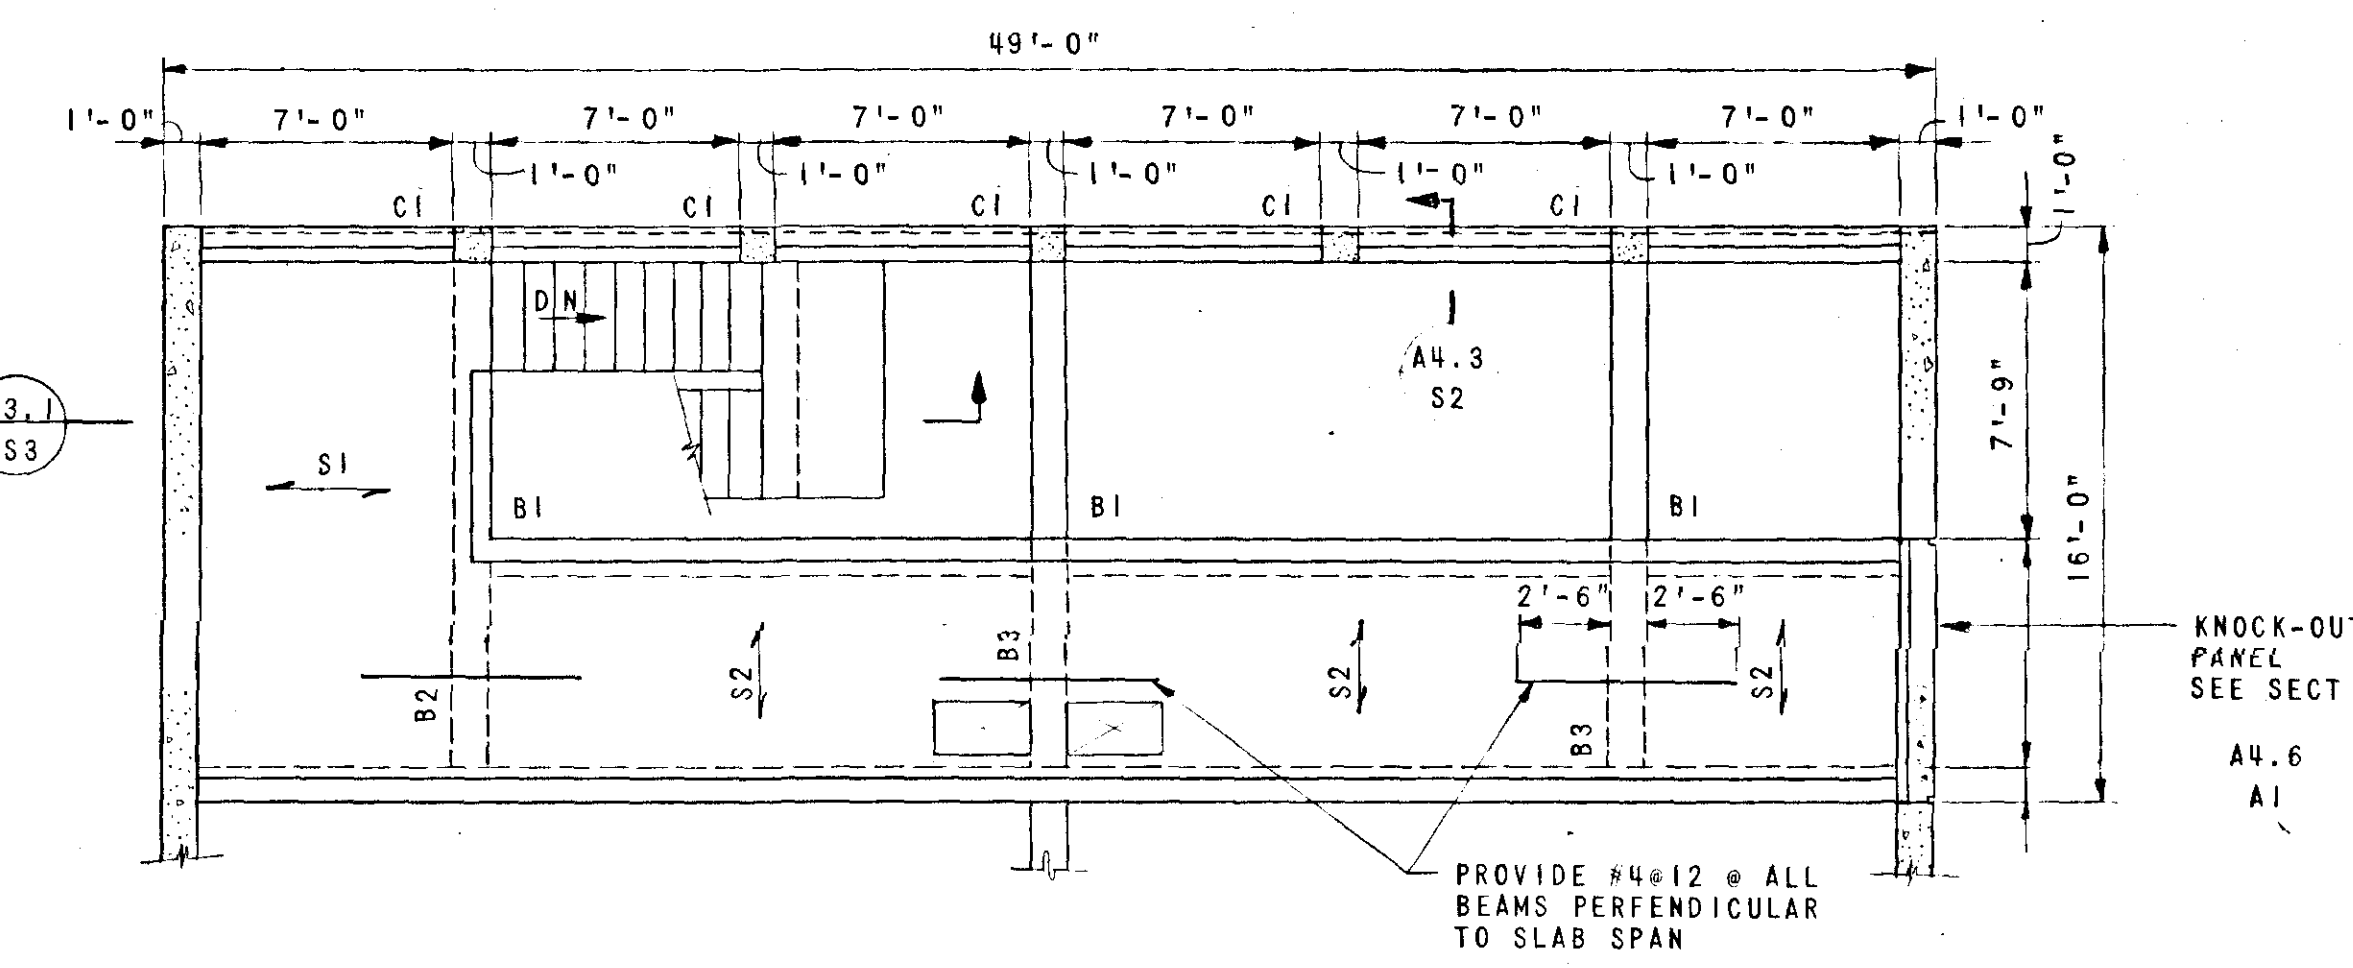


FILTER OPERATING FLOOR PLAN


SCALE: $\frac{3}{16}$ " = 1'-0"
FIN FL EL. 1118'-8"
TOP OF STR SLAB (-1'-1/2")

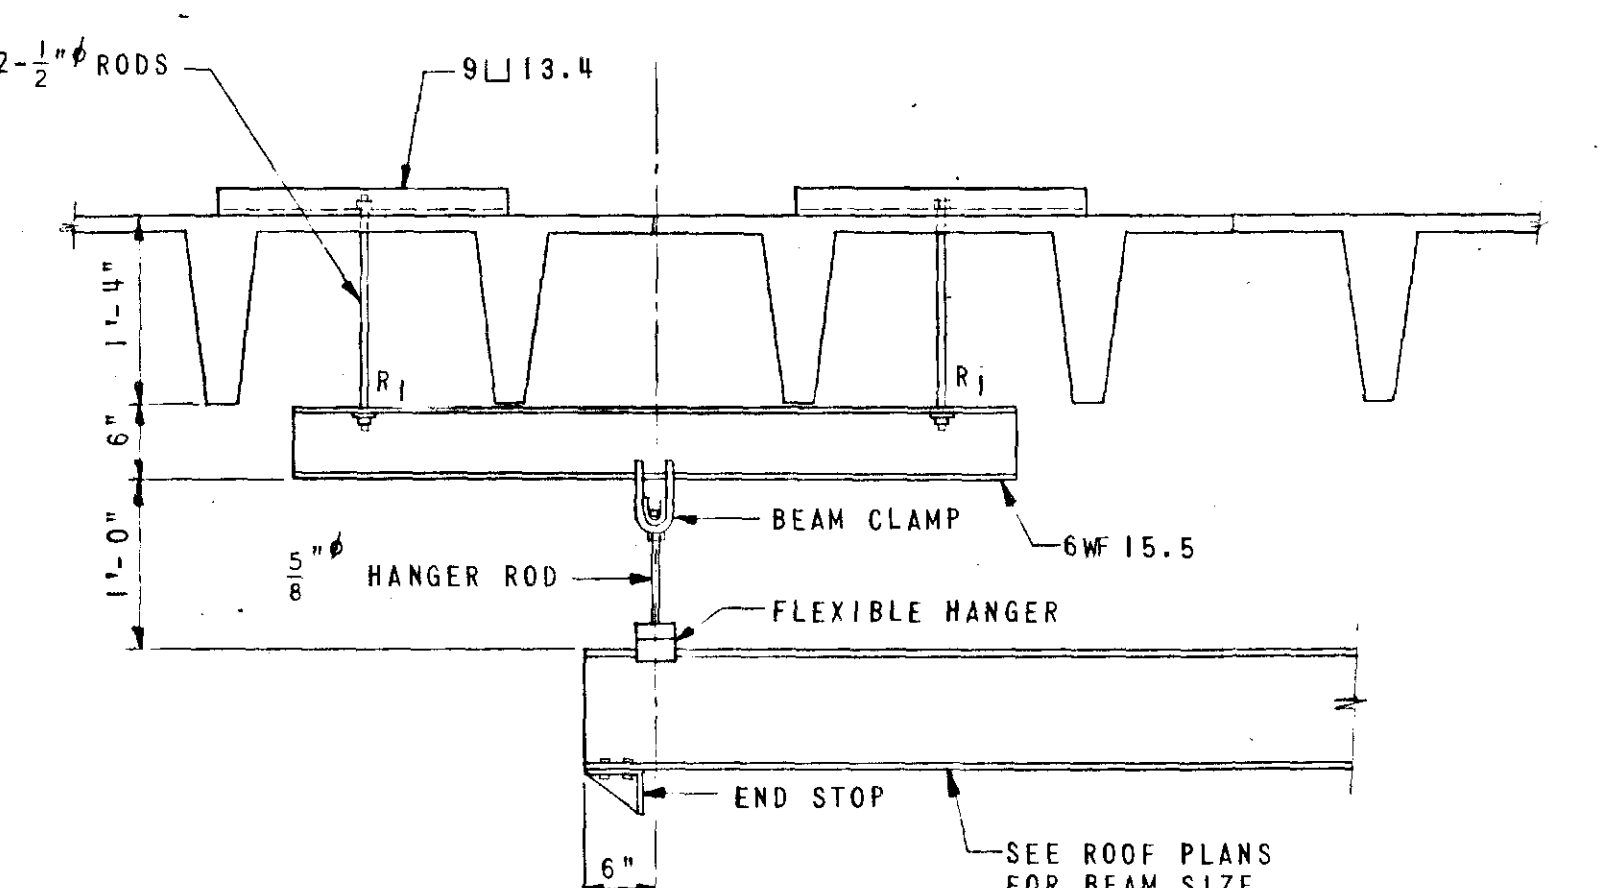


SECTION S2.4
SCALE: $\frac{1}{2}$ " = 1'-0"

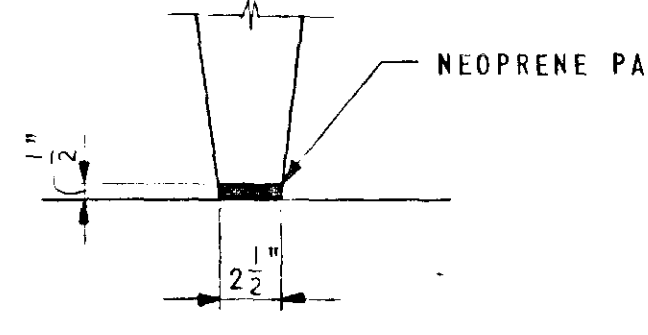


SECTION S2.5
SCALE: $\frac{1}{2}$ " = 1'-0"

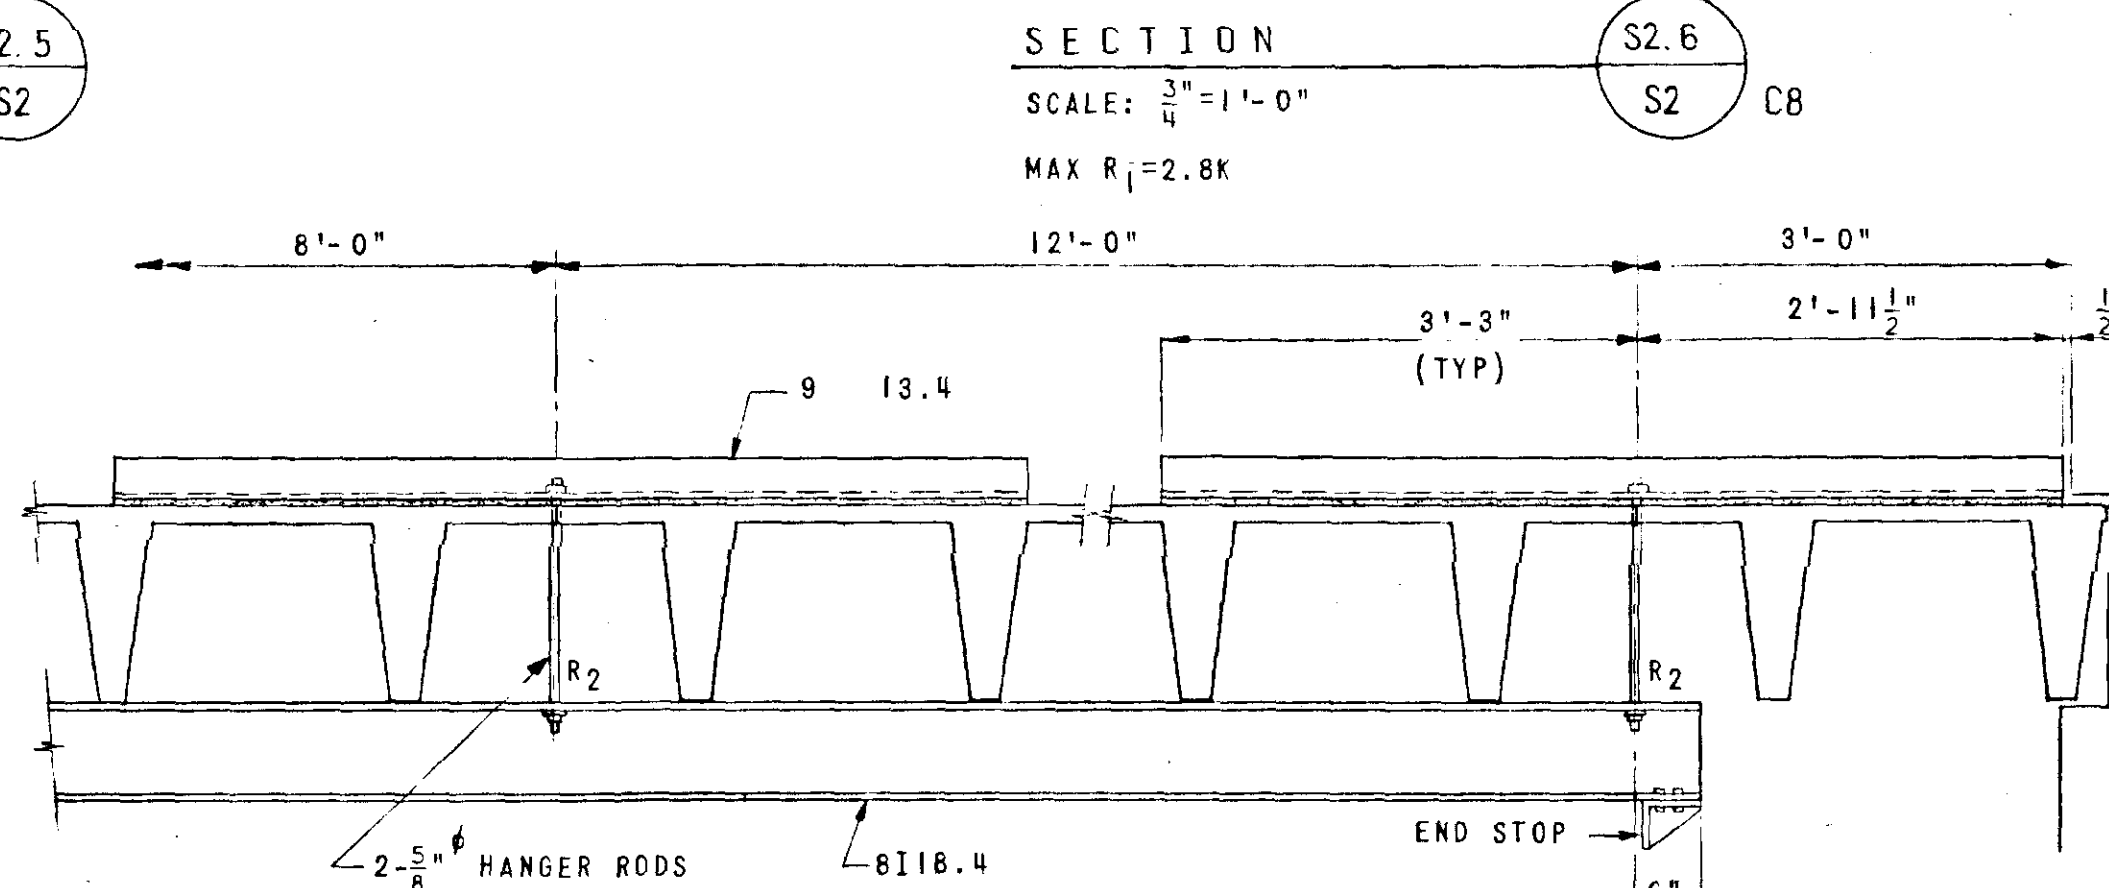


SECTION S2.6
SCALE: $\frac{3}{4}$ " = 1'-0"

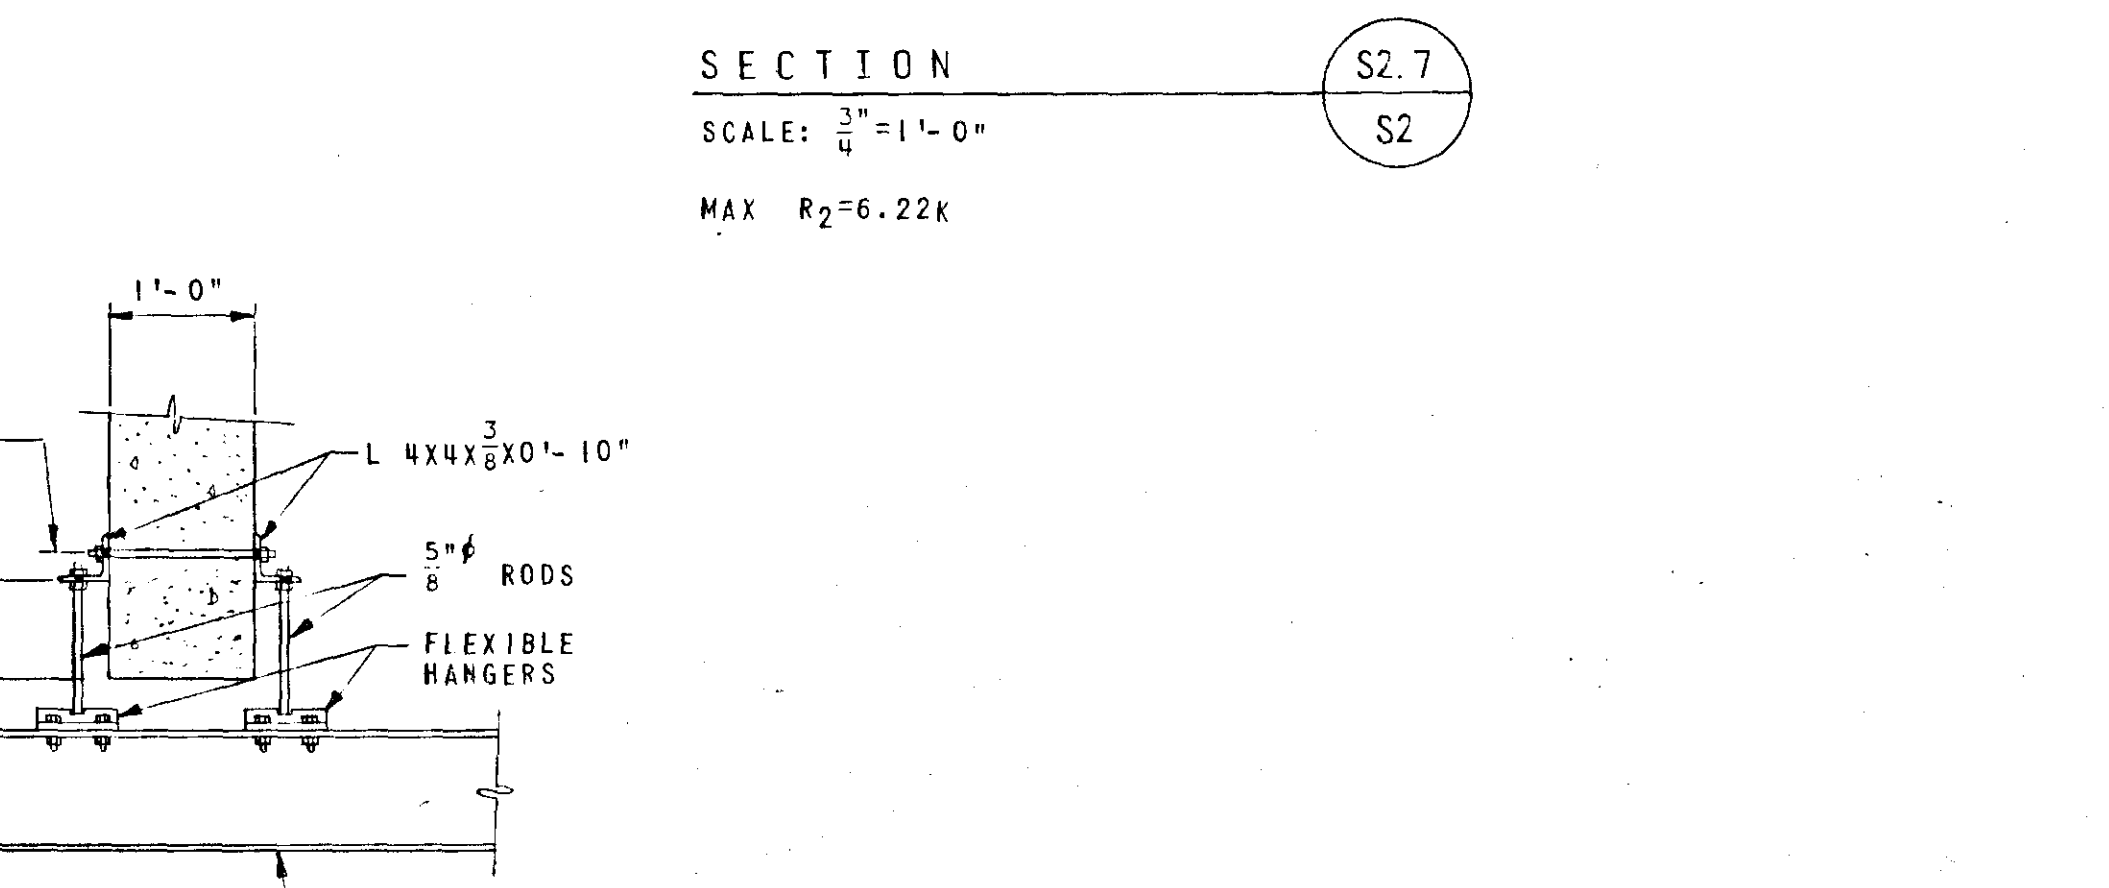

SECTION S2.7
SCALE: $\frac{3}{4}$ " = 1'-0"

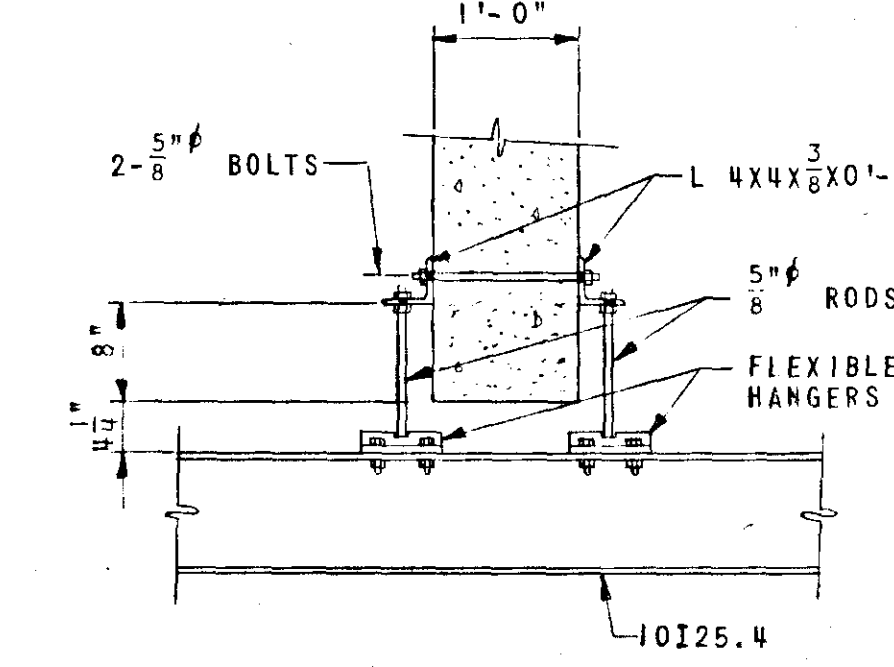

SECTION S2.8
SCALE: $\frac{3}{4}$ " = 1'-0"

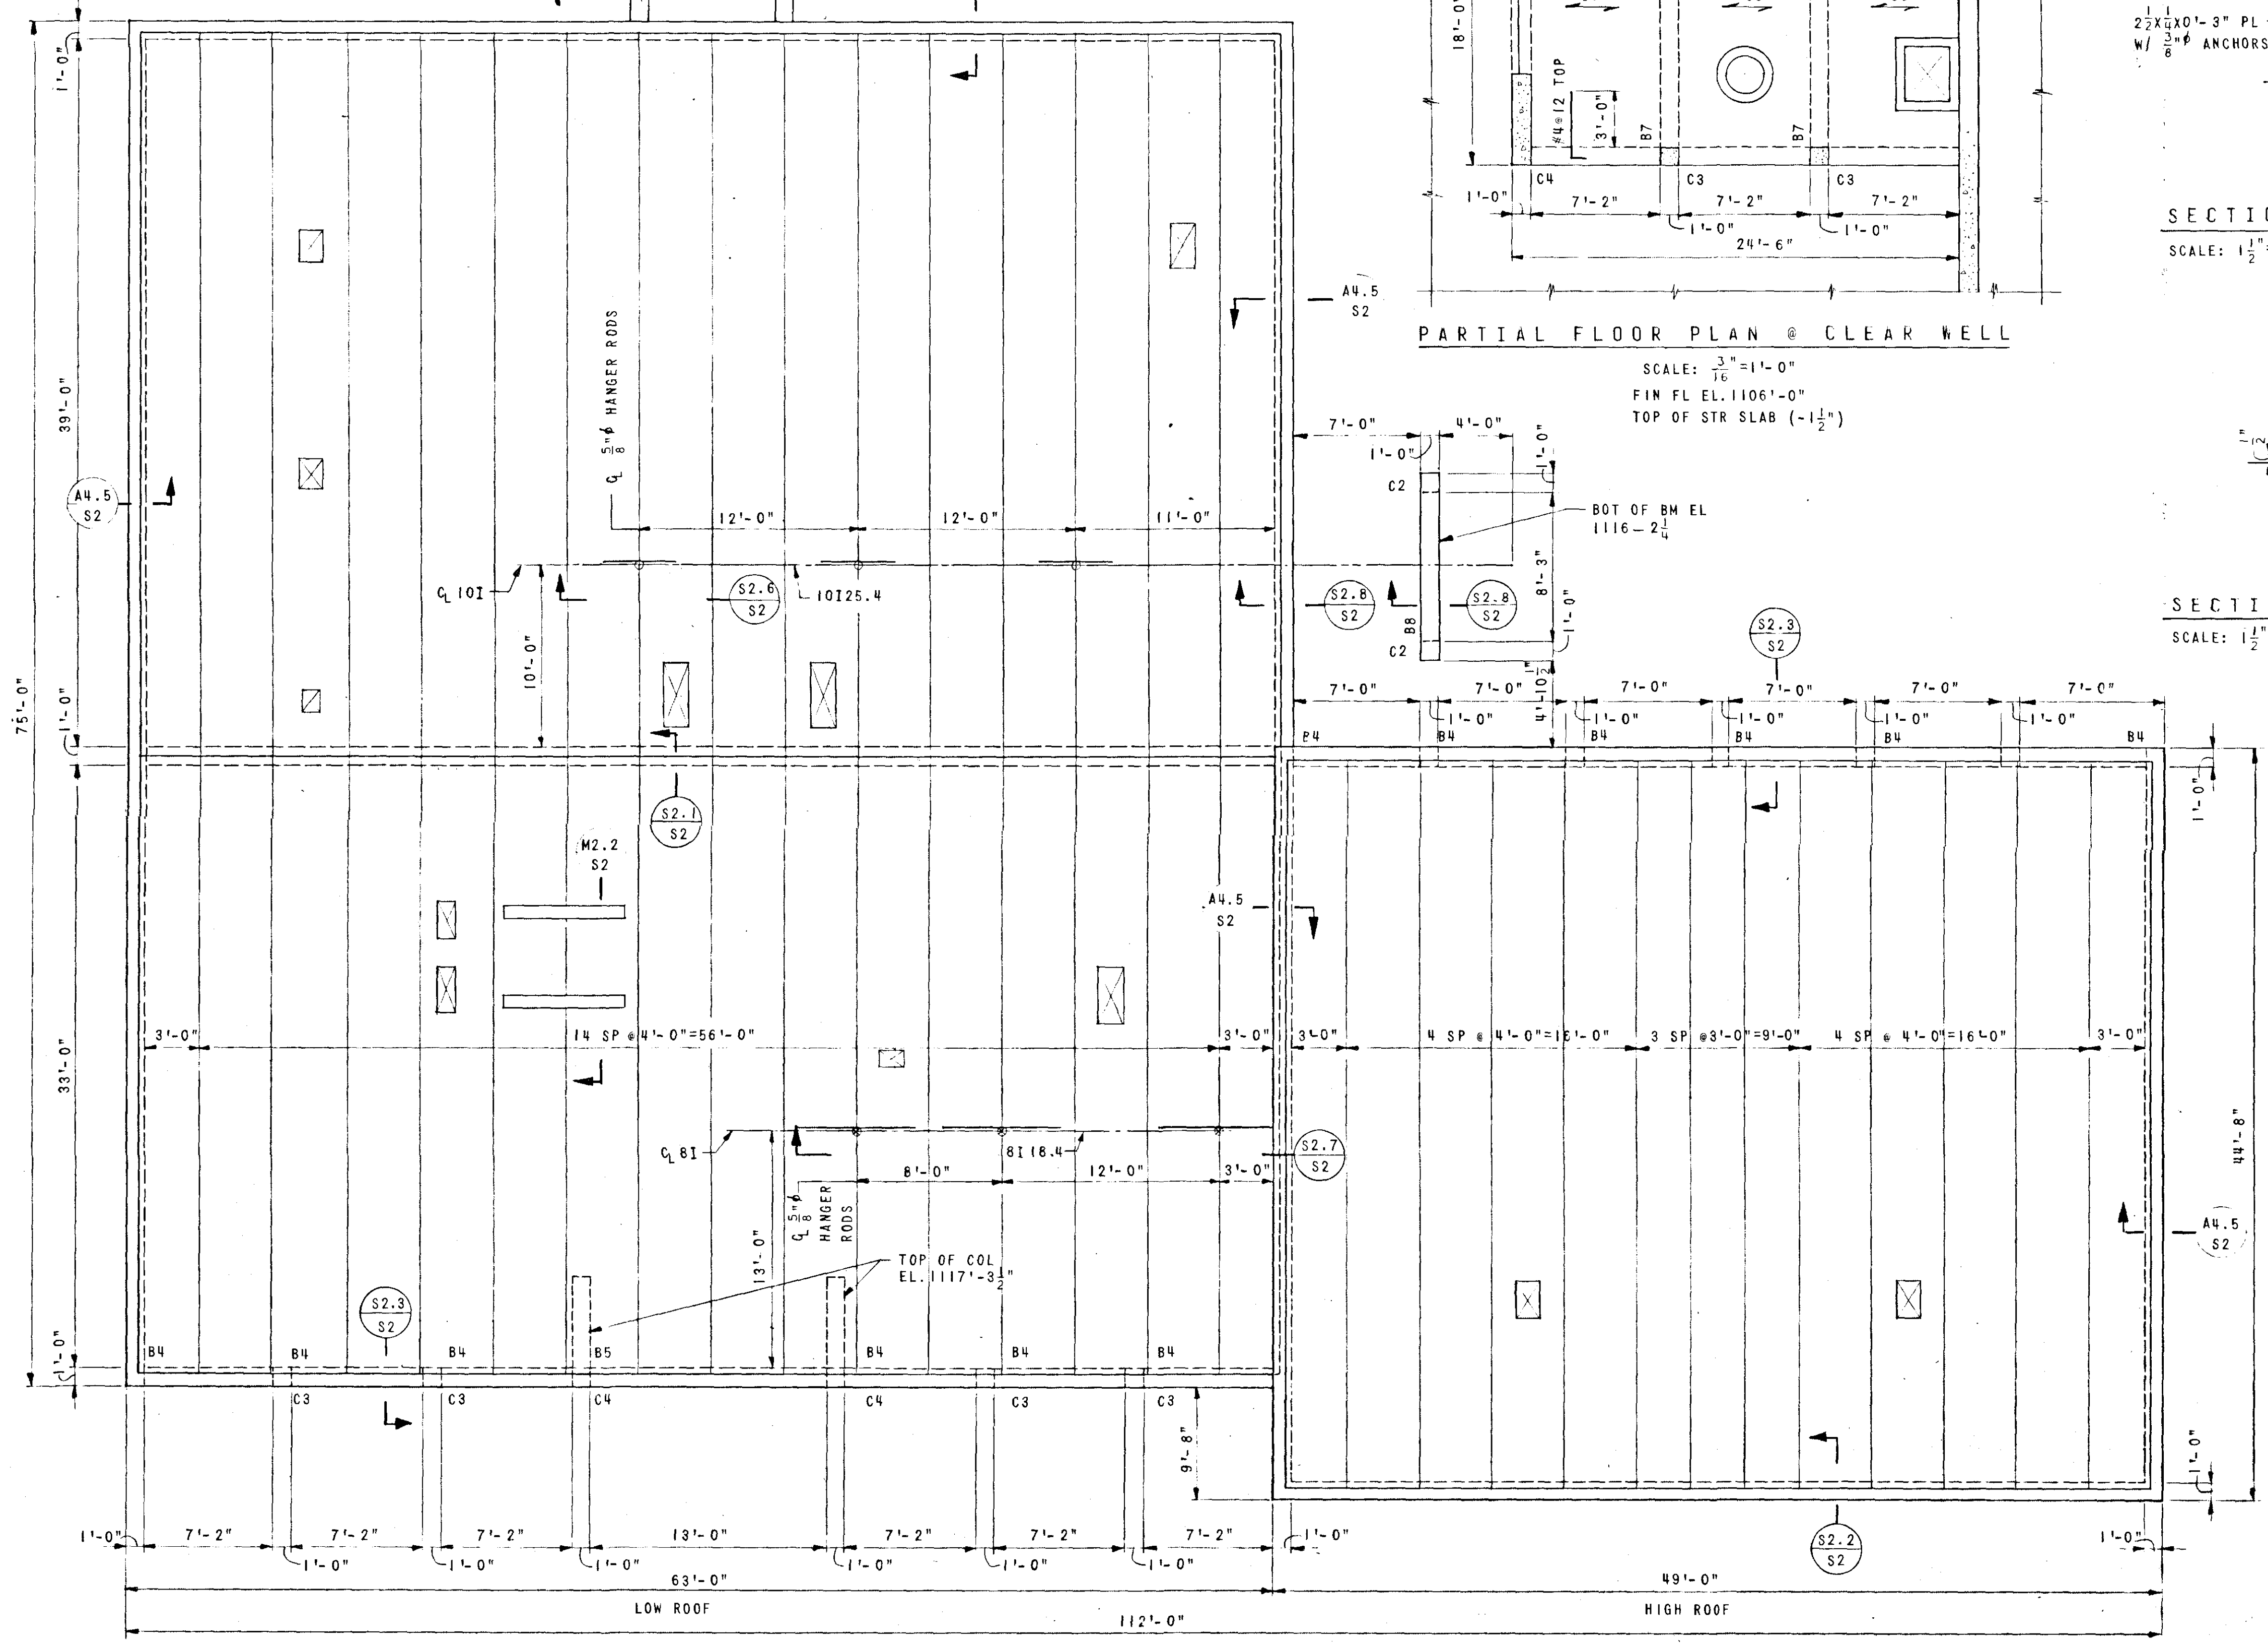

ROOF FRAMING PLAN

SCALE: $\frac{3}{16}$ " = 1'-0"
TOP OF HIGH ROOF DOUBLE TEES @ EL. 1128'-0"
TOP OF LOW ROOF DOUBLE TEES @ EL. 1118'-8"

REVISION	DATE	DESCRIPTION	BY	APP.
DESIGNED	JDB, GWM	WATER FILTRATION PLANT		
DRAWN	JDB, GWM	CITY OF SALEM, VIRGINIA		
CHECKED	JDB, GWM	STRUCTURAL		
APPROVED	JDB, GWM	ROOF & PARTIAL FLOOR PLANS & SECTIONS		
SUBMITTED	11/17/77			
HAYES, SEAY, MATTERN & MATTERN		SCALE AS NOTED	COMM. NO. 3627-A	
ARCHITECTS-ENGINEERS		DATE APRIL 1970	SHEET S-2	
ROANOKE, VIRGINIA		WASHINGTON, D. C.		