

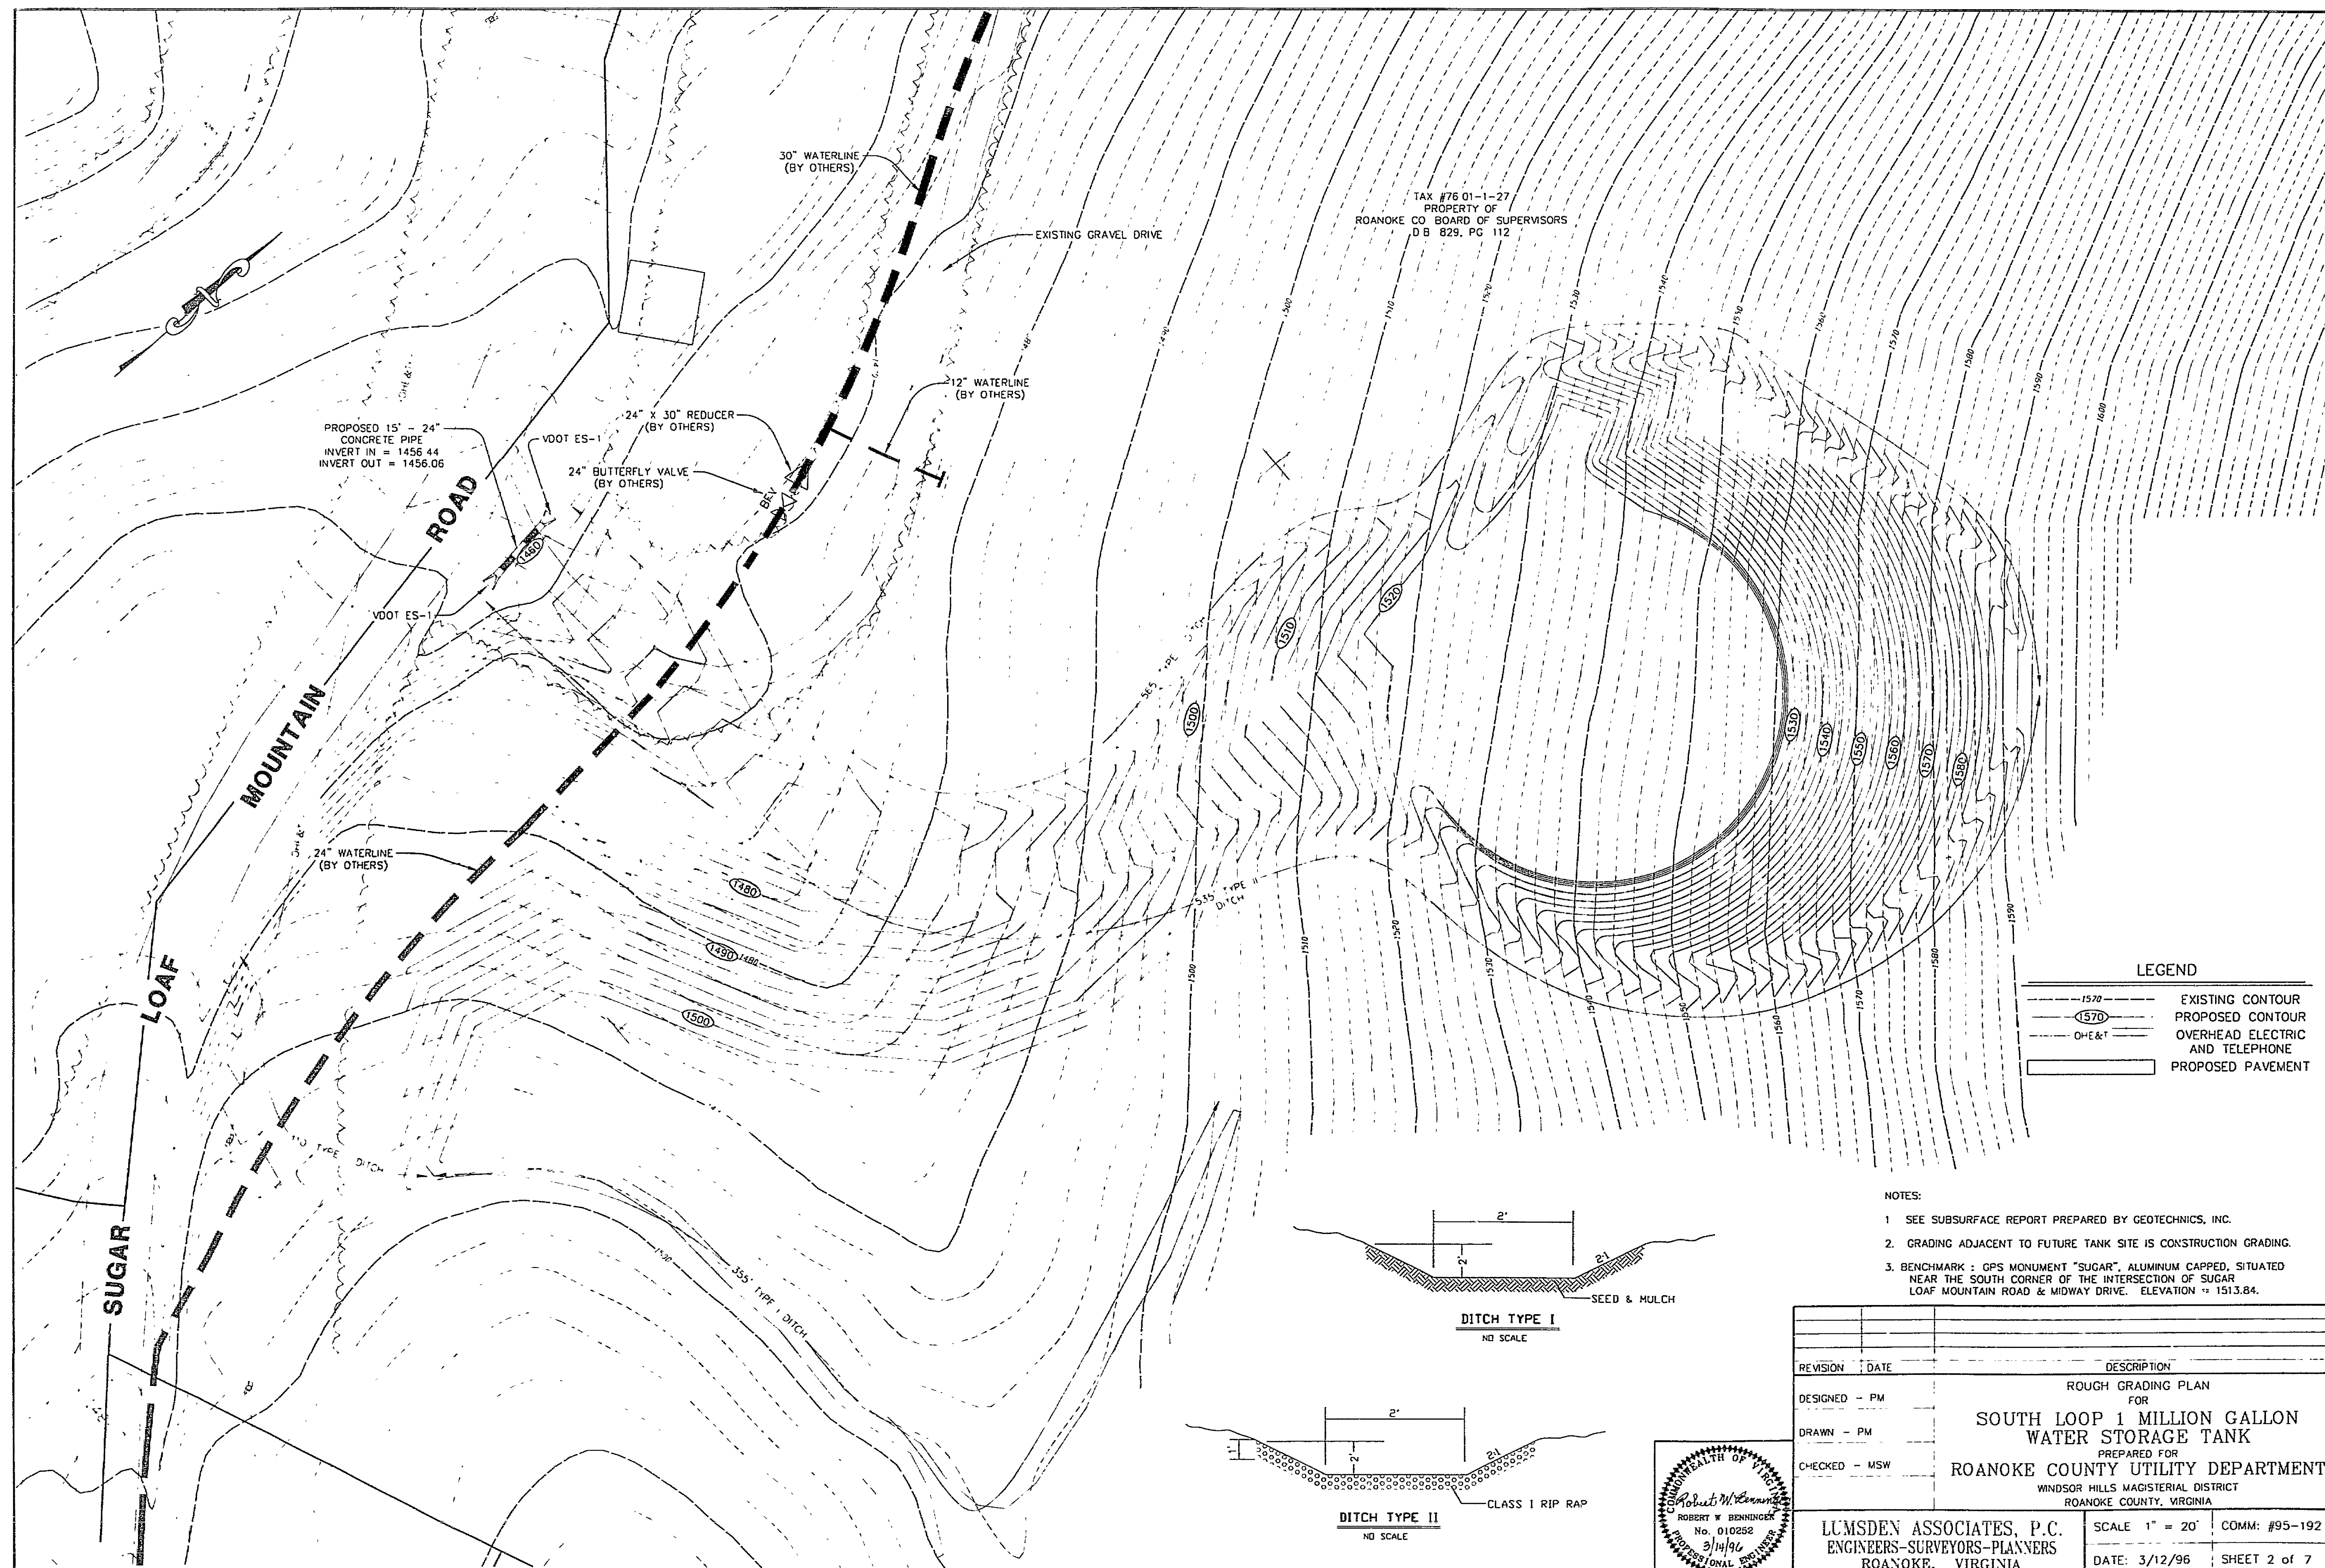


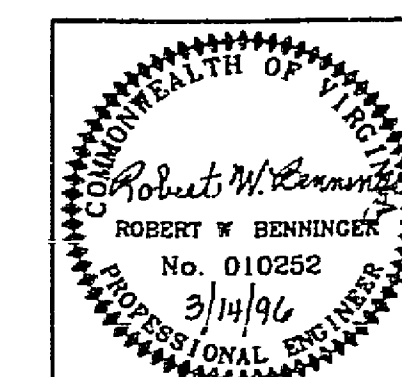

LEGEND

---	EXISTING CONTOUR
- - -	PROPOSED CONTOUR
- - -	OVERHEAD ELECTRIC AND TELEPHONE
---	PROPOSED PAVEMENT

- NOTES:
- SEE SUBSURFACE REPORT PREPARED BY GEOTECHNICS, INC.
 - GRADING ADJACENT TO FUTURE TANK SITE IS CONSTRUCTION GRADING.
 - BENCHMARK : GPS MONUMENT "SUGAR", ALUMINUM CAPPED, SITUATED NEAR THE SOUTH CORNER OF THE INTERSECTION OF SUGAR LOAF MOUNTAIN ROAD & MIDWAY DRIVE. ELEVATION = 1513.84.

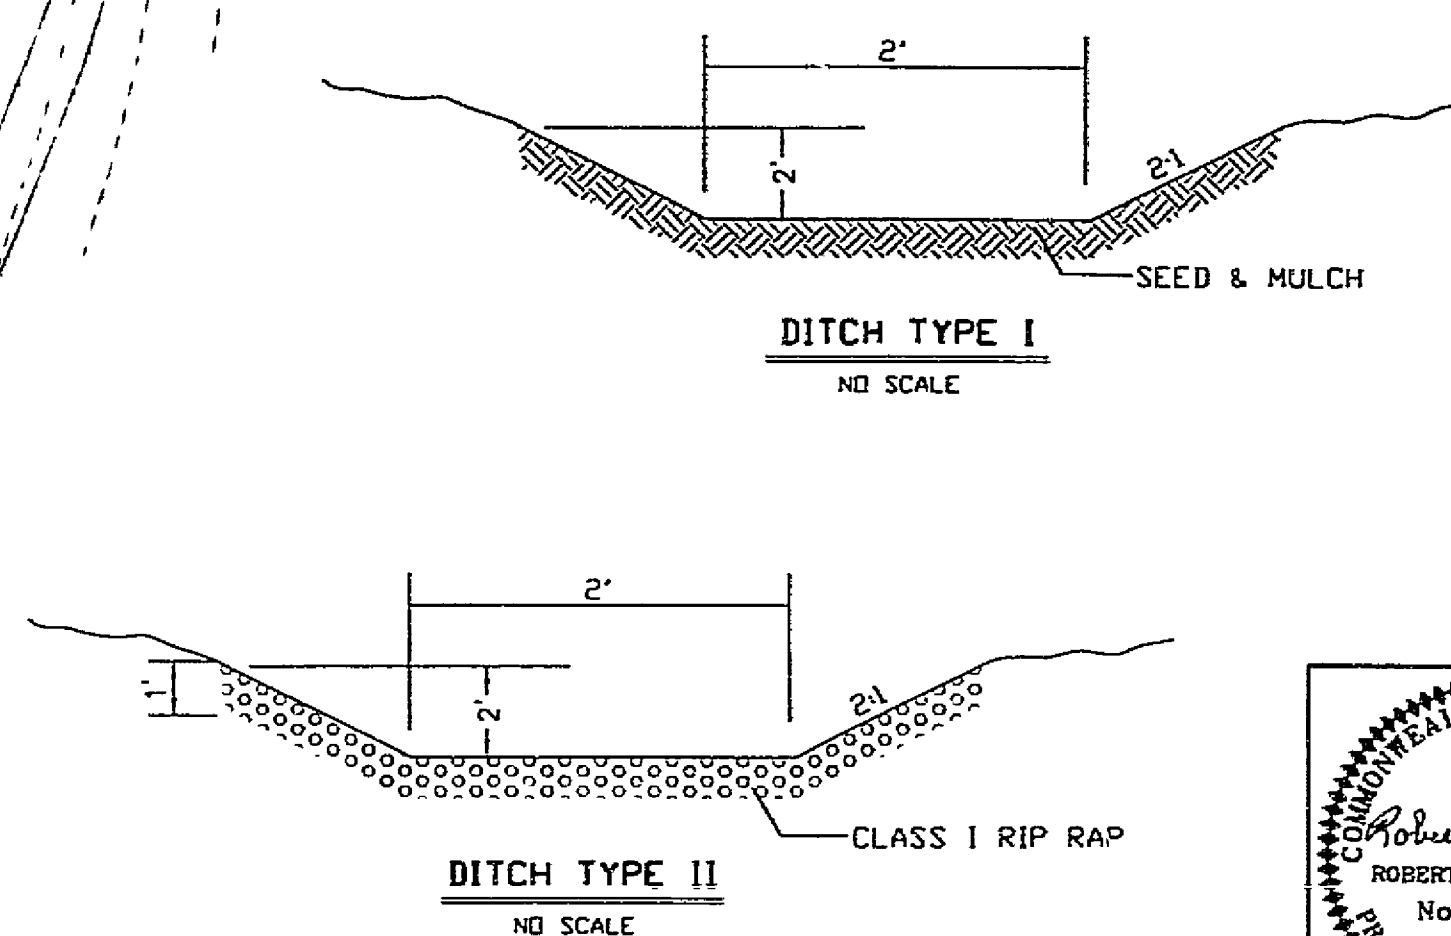

REVISION	DATE	DESCRIPTION
DESIGNED - PM		ROUGH GRADING PLAN FOR SOUTH LOOP 1 MILLION GALLON WATER STORAGE TANK
DRAWN - PM		PREPARED FOR ROANOKE COUNTY UTILITY DEPARTMENT
CHECKED - MSW		WINDSOR HILLS MAGISTERIAL DISTRICT ROANOKE COUNTY, VIRGINIA
LUMSDEN ASSOCIATES, P.C. ENGINEERS-SURVEYORS-PLANNERS ROANOKE, VIRGINIA		SCALE 1" = 20' COMM: #95-192 DATE: 3/12/96 SHEET 2 of 7

WM-0303