


95-971-0000 AN - 01100 14 15 00 00 1996



NOTE: THIS PLAN IS FOR EROSION CONTROL PURPOSES ONLY!

REVISION		DATE	DESCRIPTION
DESIGNED - PM			EROSION & SEDIMENT CONTROL PLAN FOR
DRAWN - PM			SOUTH LOOP 1 MILLION GALLON WATER STORAGE TANK
CHECKED - MSW			PREPARED FOR
			ROANOKE COUNTY UTILITY DEPARTMENT
			WINDSOR HILLS MAGISTERIAL DISTRICT
			ROANOKE COUNTY, VIRGINIA
			LUMSDEN ASSOCIATES, P.C.
			ENGINEERS-SURVEYORS-PLANNERS
			ROANOKE, VIRGINIA
		SCALE 1" = 20'	COMM: #95-192
		DATE 3/12/96	SHEET 3 of 7

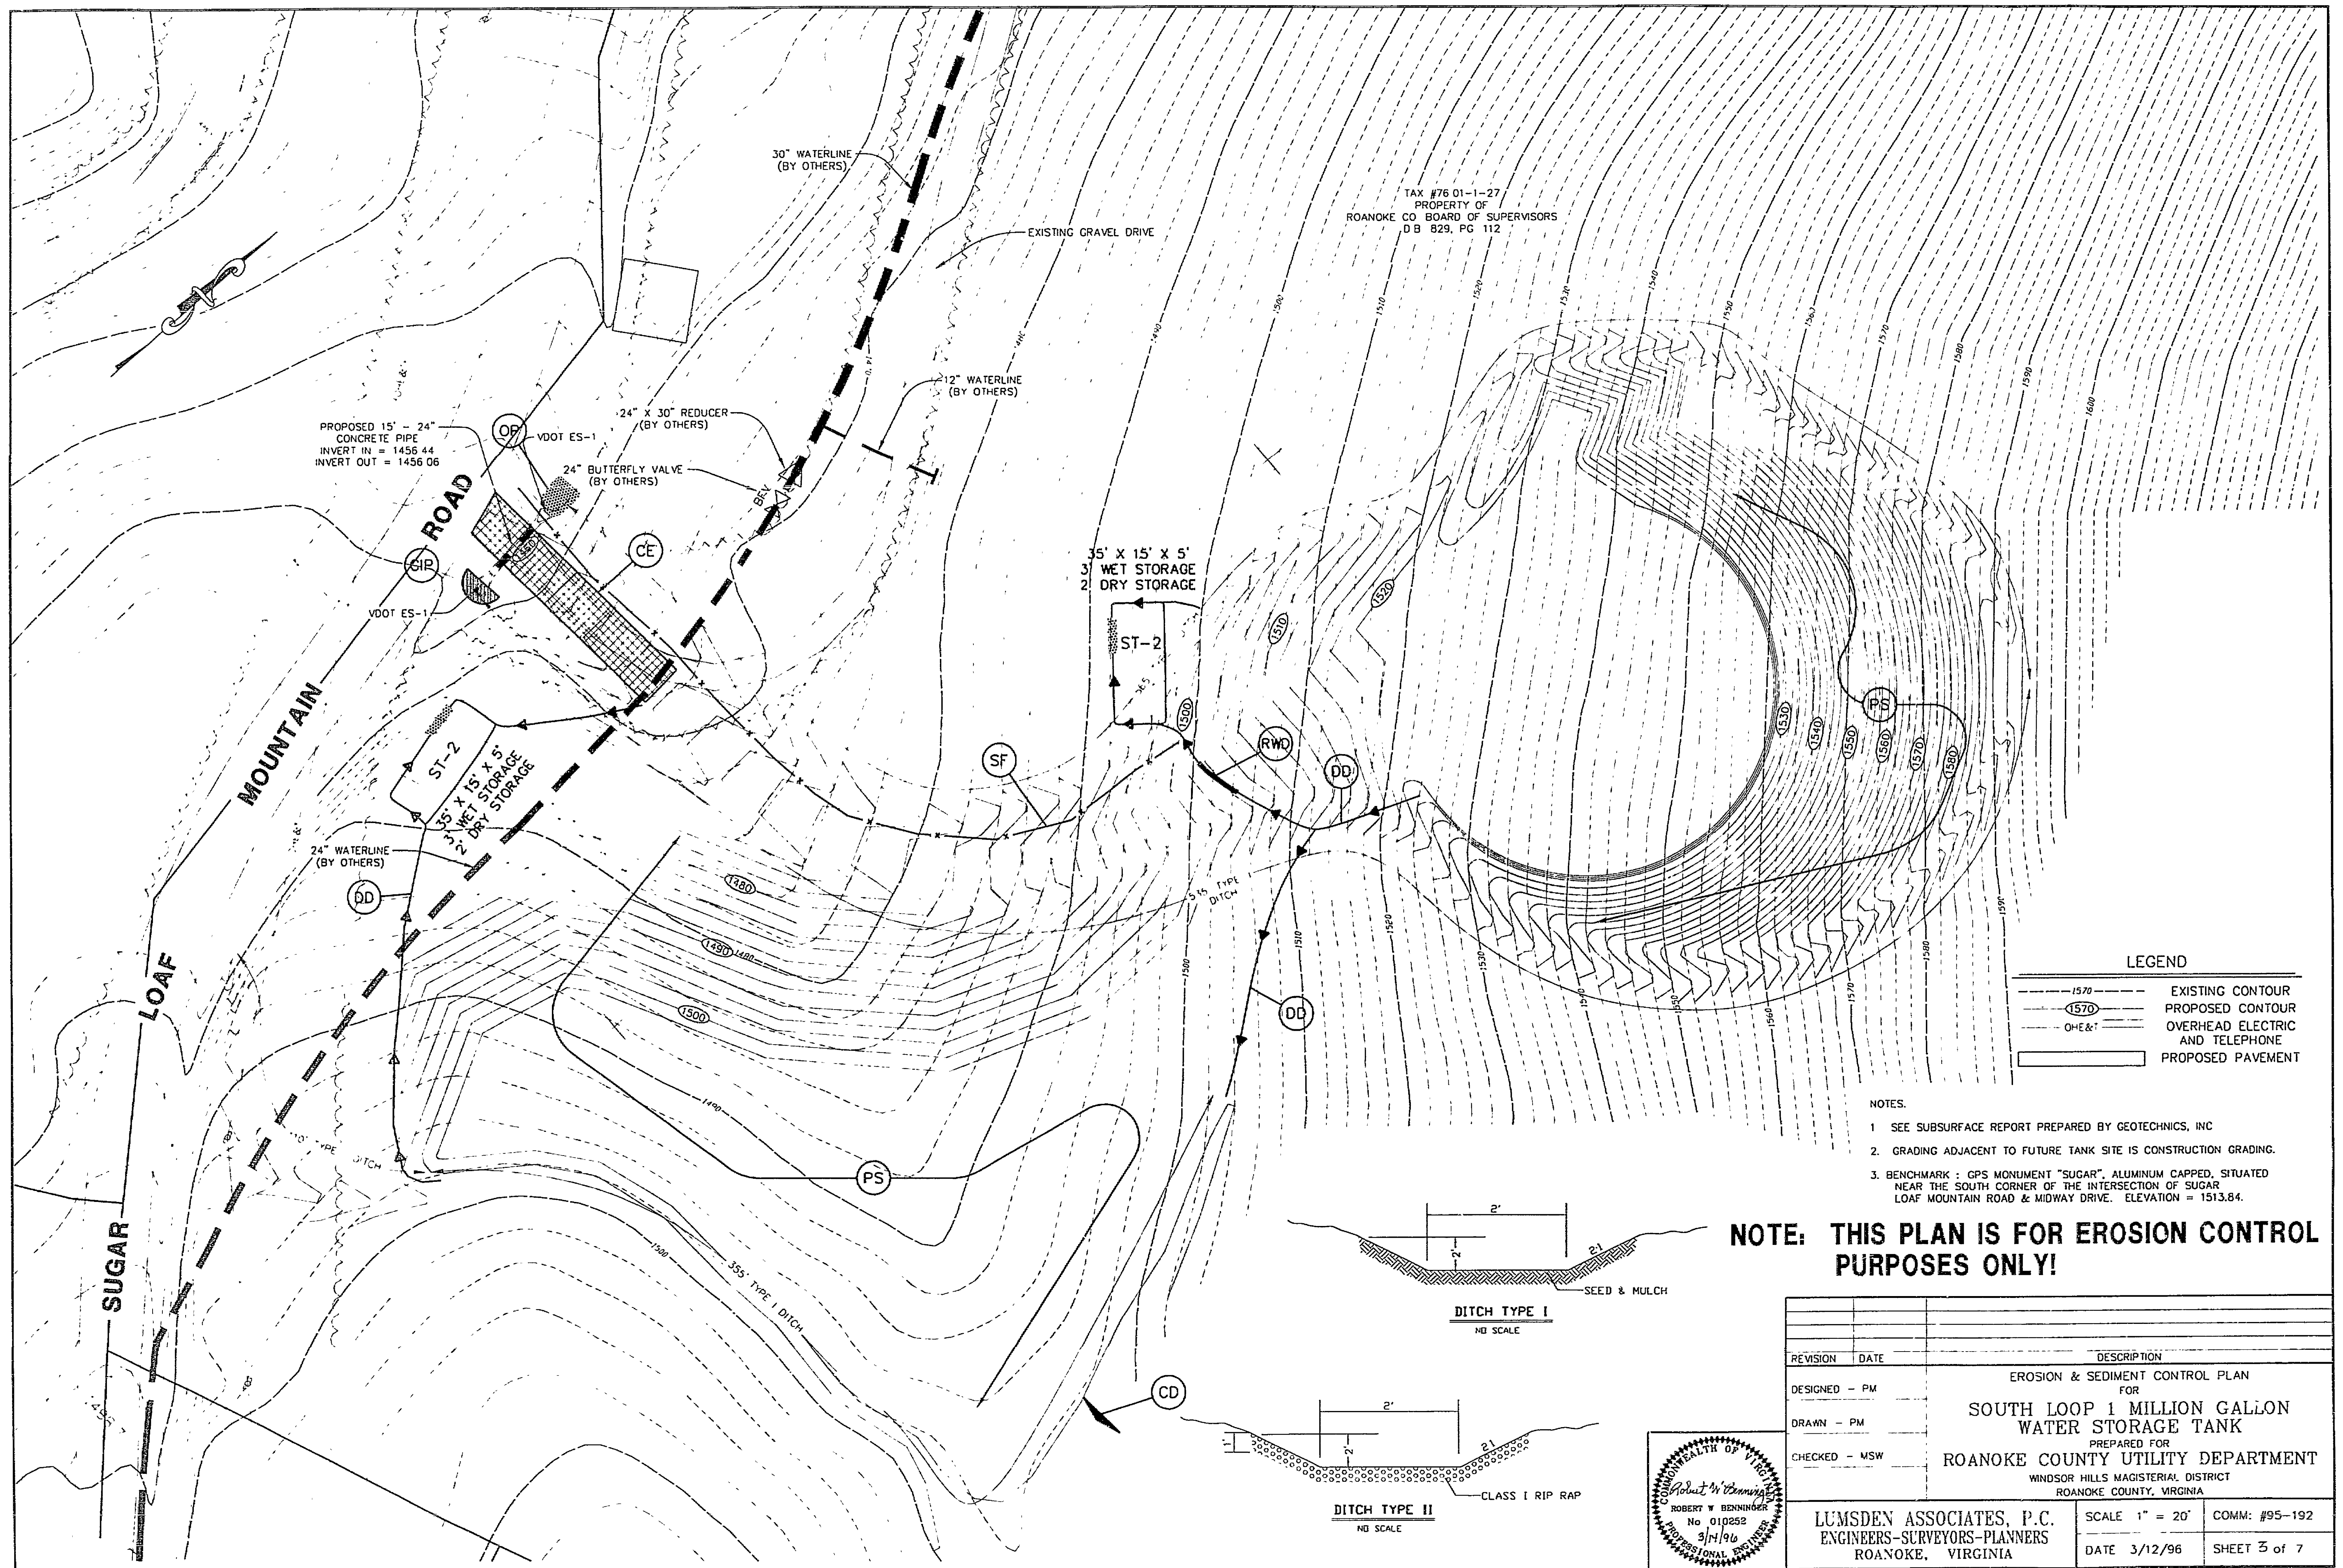