




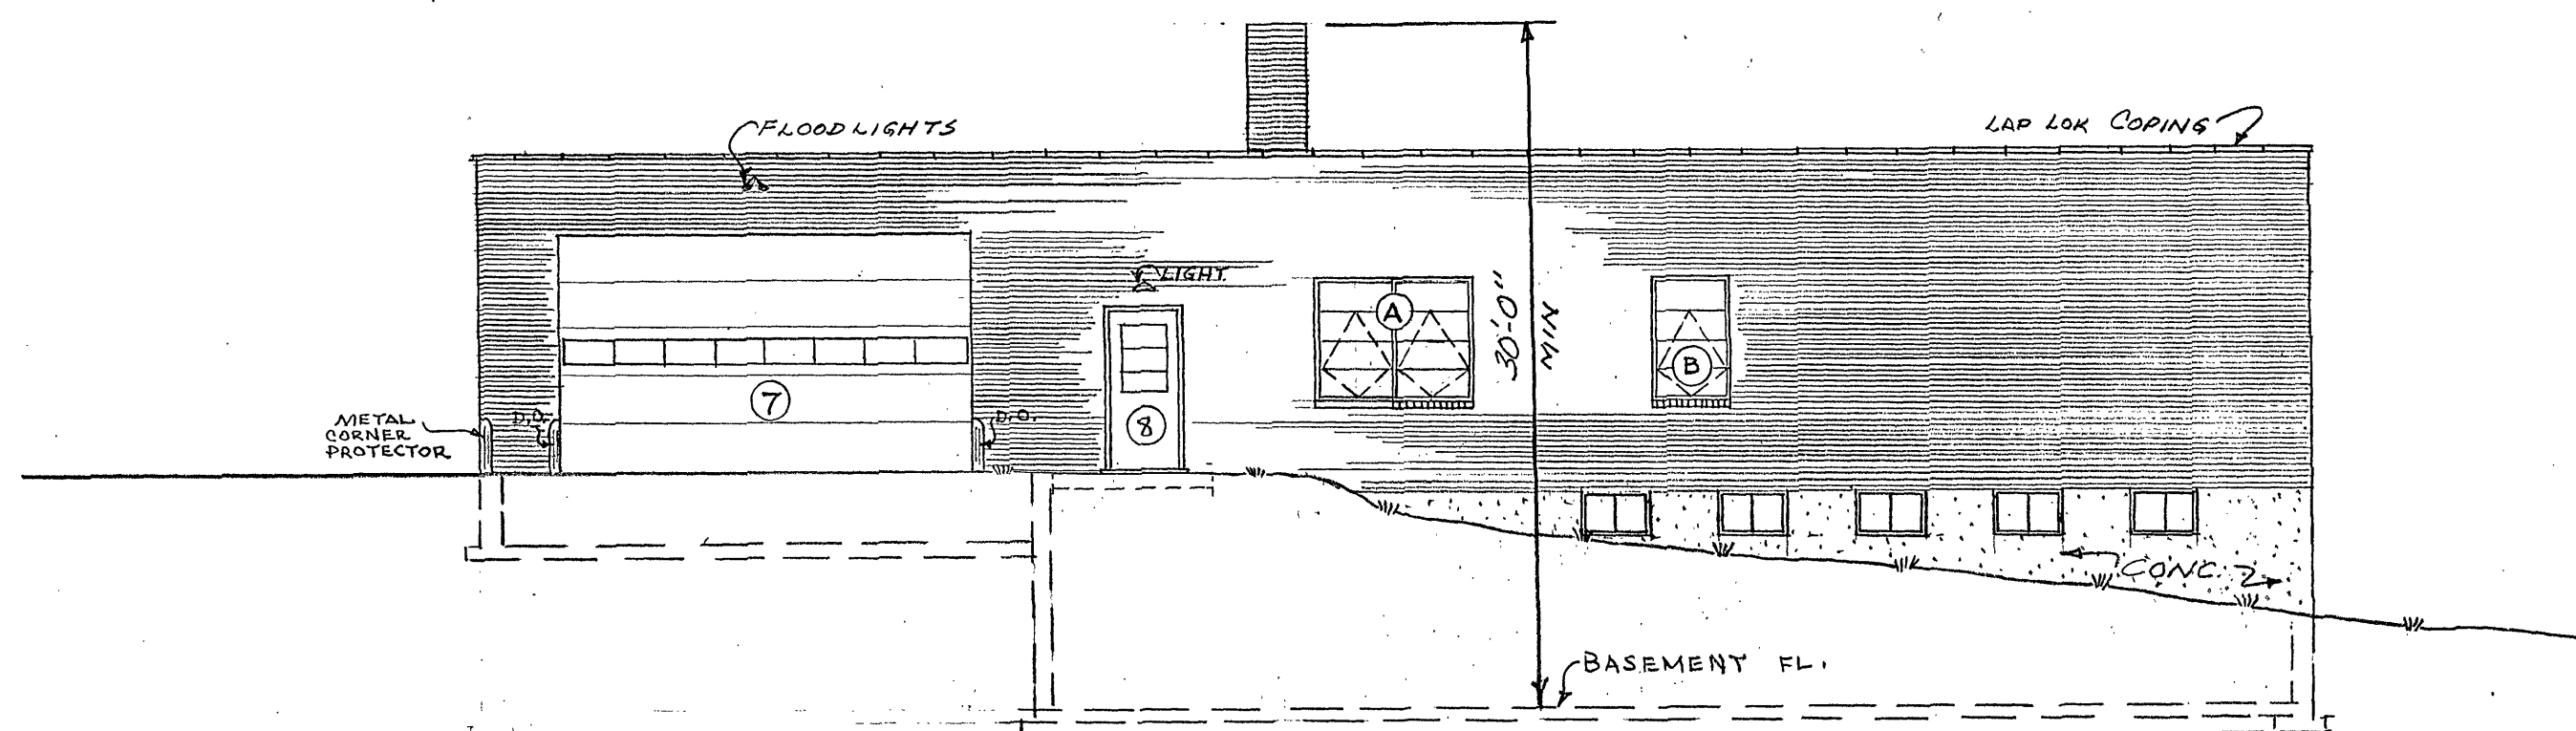


•• EAST ELEVATION ••
SCALE 1/8" = 1'-0"

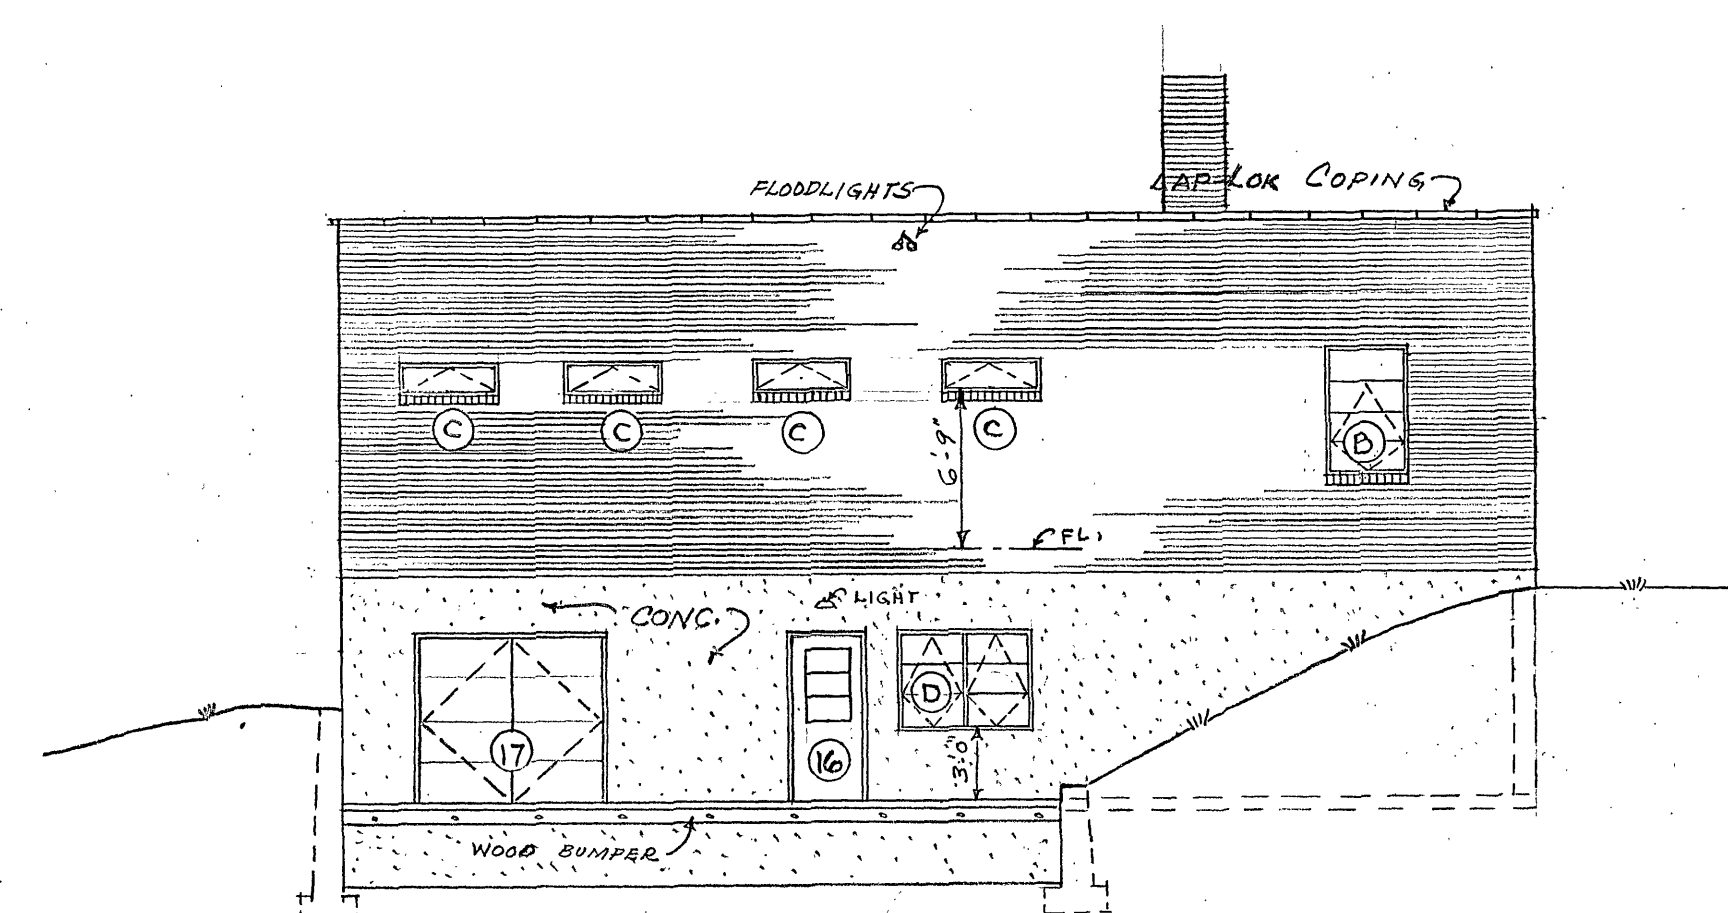

NORTH ELEVATION ••
SCALE 1/8" = 1'-0"

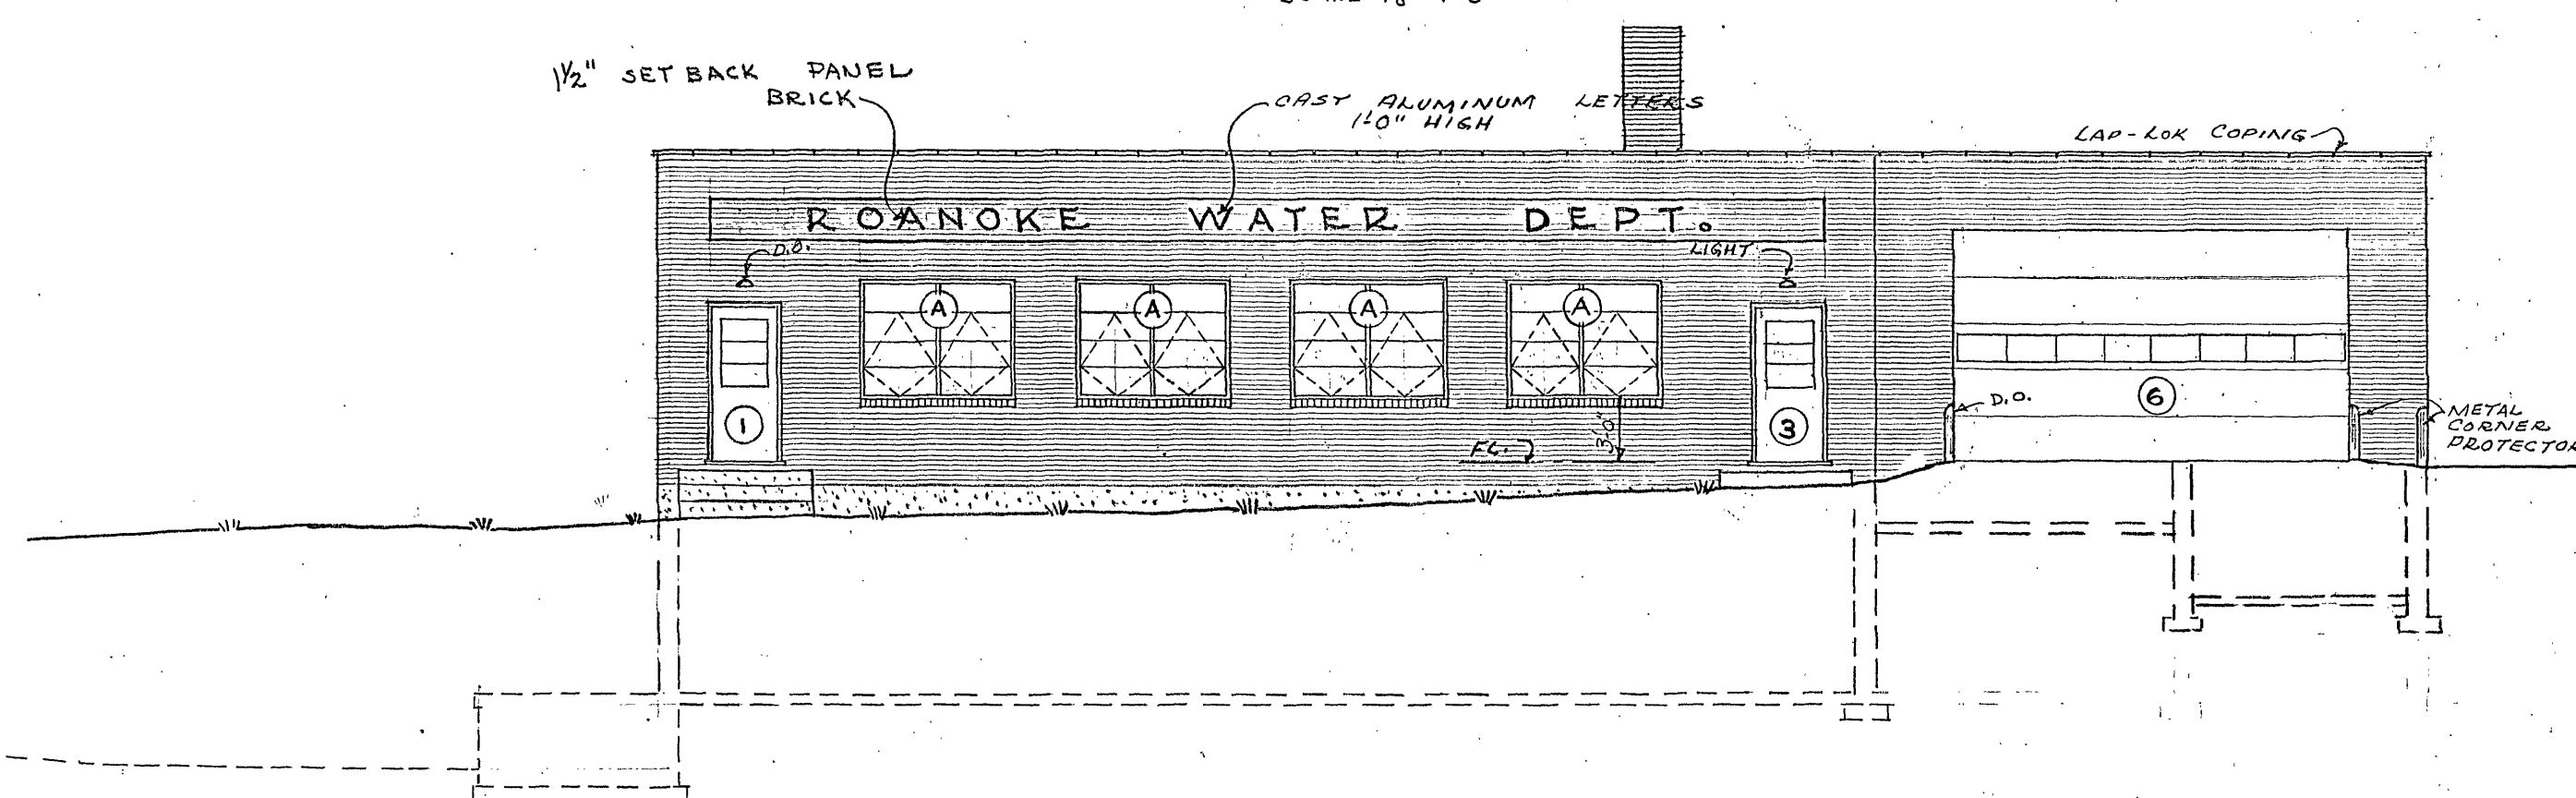

•• WEST ELEVATION ••
SCALE 1/8" = 1'-0"

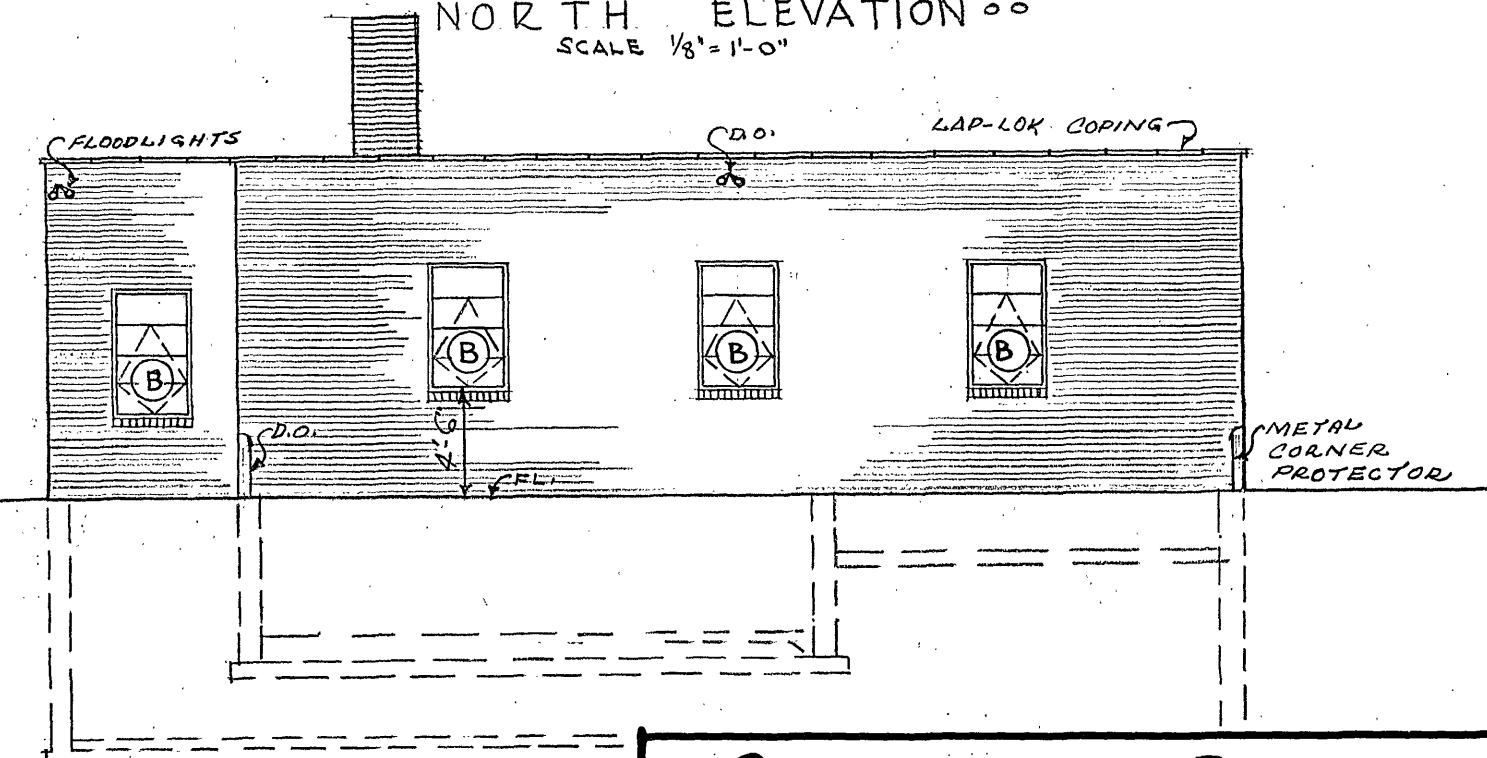

•• SOUTH ELEVATION ••
SCALE 1/8" = 1'-0"

CITY OF ROANOKE WATER DEPT.	
SYSTEM OPERATIONS BUILDINGS	
DATE:	APPROVED: <i>R. G. Nicholls</i> ENGINEER IN CHARGE OF CONSTRUCTION
SCALE: 1/8" = 1'-0"	DRAWN BY: R. G. NICHOLLS
SHEET 4 OF 5	