

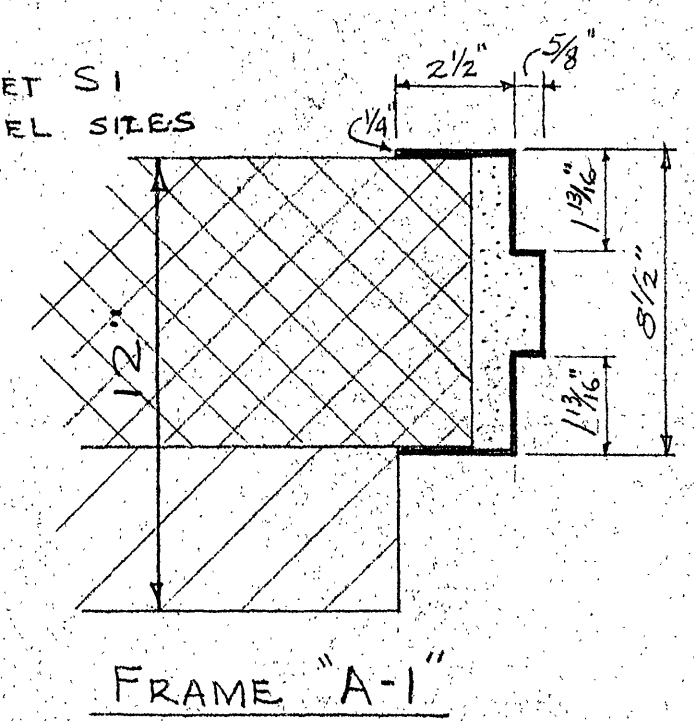


WALL SECTION
SCALE 3/4" = 1'-0"

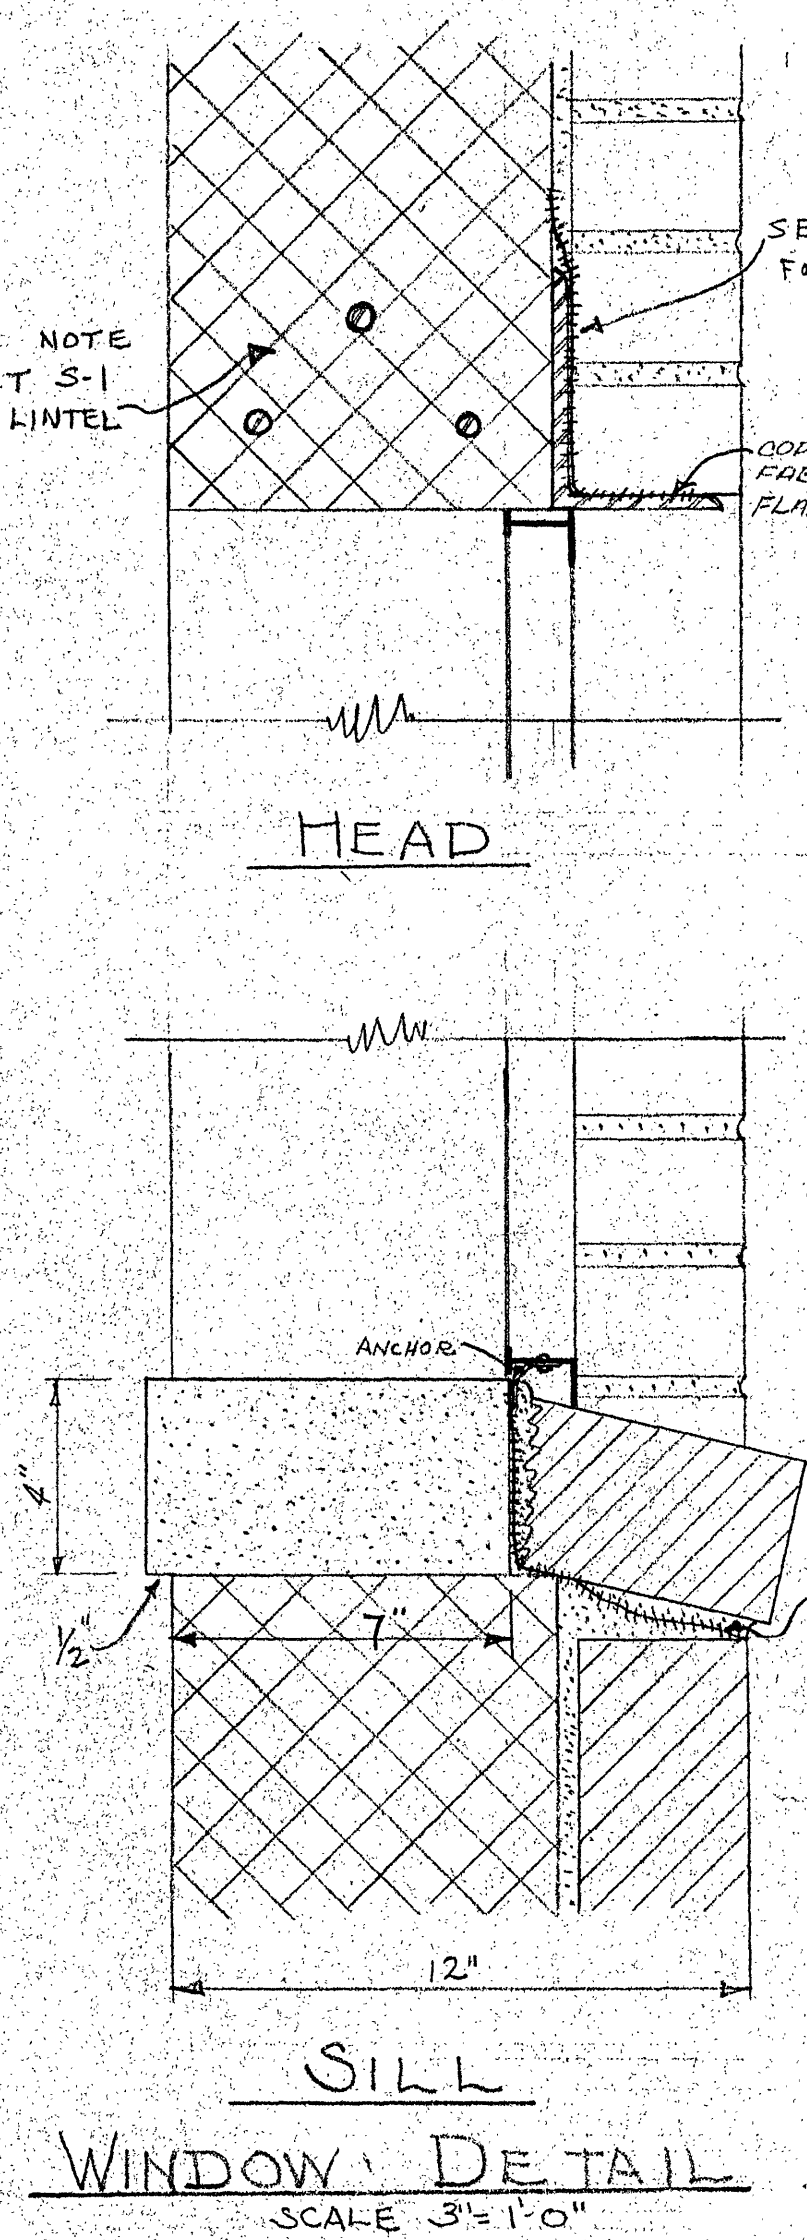


FRAME "A-1"

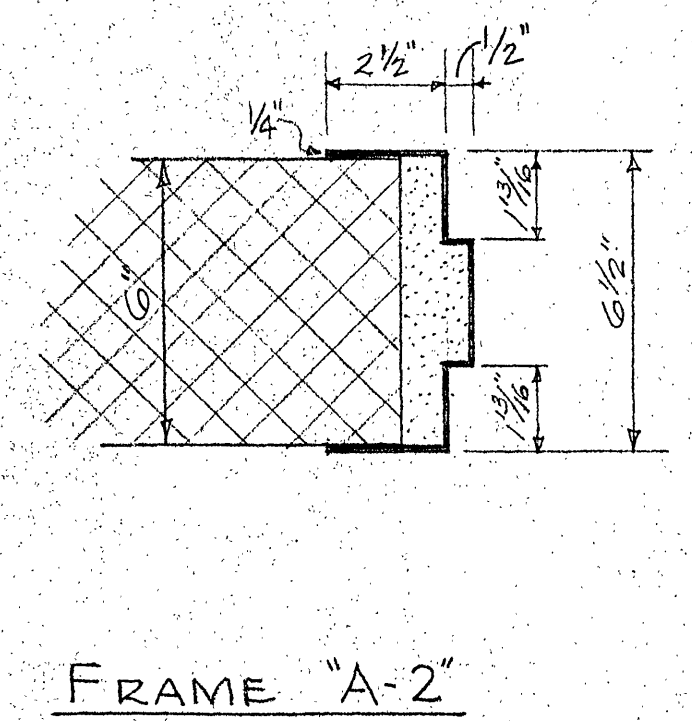

FRAME "A-2"


FRAME "A-3"
(SAME AS "A-2", EXCEPT
(8 1/2" WIDE.)

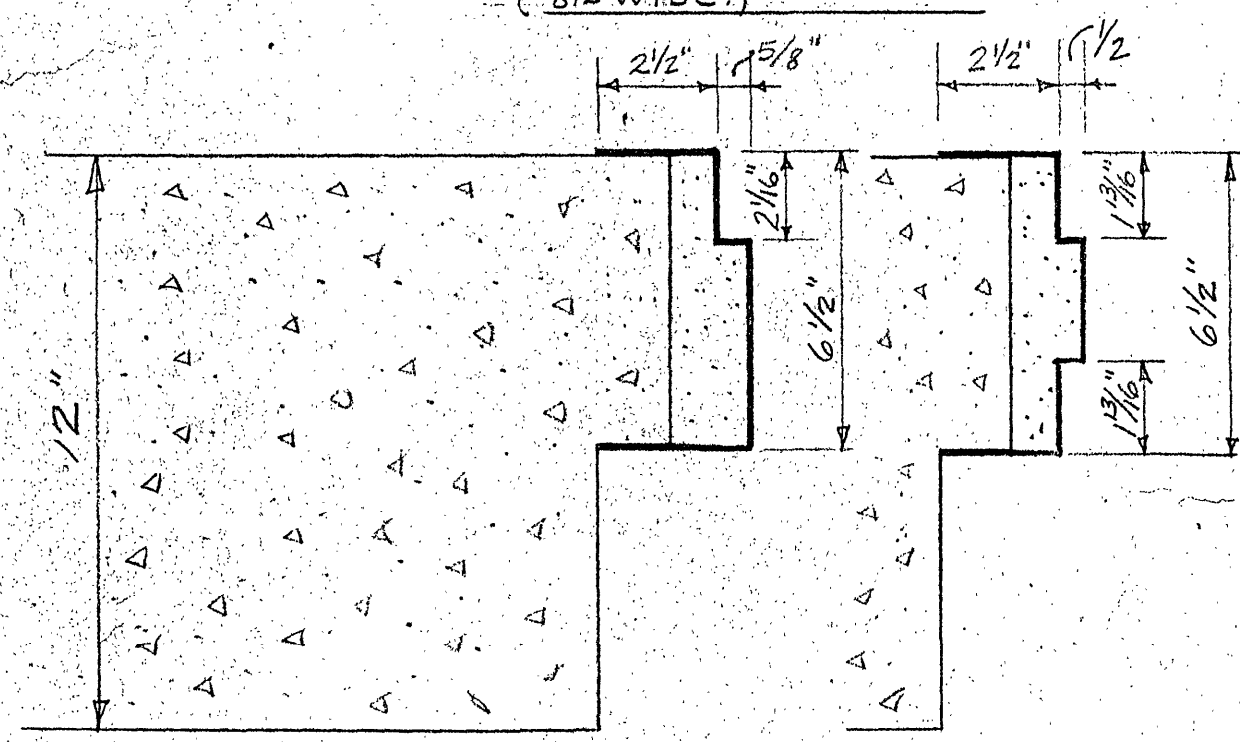

FRAME "A-4"

FRAME "A-5"


DOOR BUCK DETAILS
SCALE 3/4" = 1'-0"

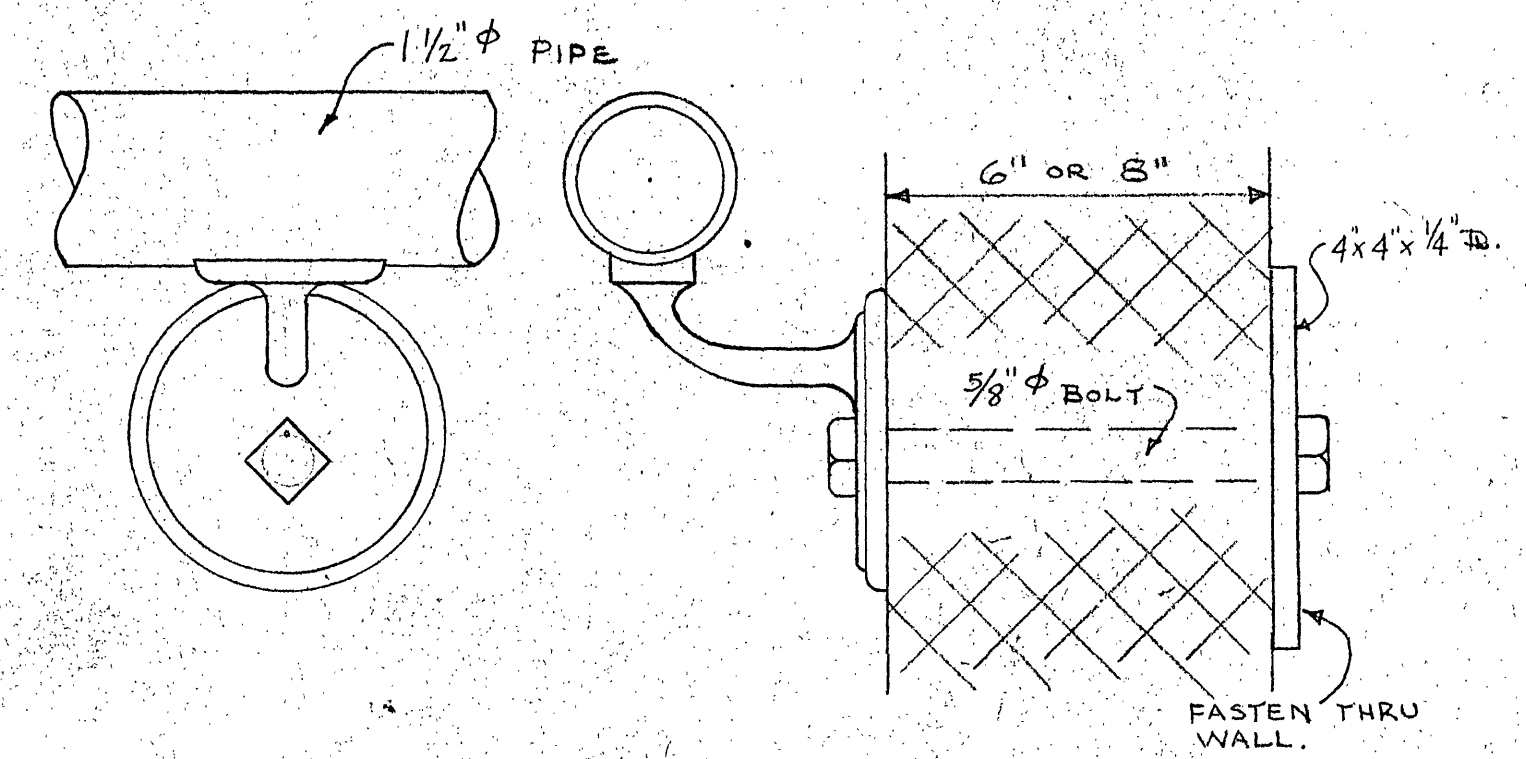


TYPICAL HANDRAIL & BRACKET
SCALE 6" = 1'-0"

DOOR SCHEDULE


MARK	SIZE	TYPE	MATERIAL	FRAME	GLASS	REMARKS
1	3'-0" x 7'-0" x 1 3/4"	A	HOLLOW METAL	A-1	1/4" CLEAR WIRE GLASS	THRESHOLD
2	2'-6" x 6'-8" x 1 3/4"	B	D.O.	A-2	NONE	
3	3'-0" x 7'-0" x 1 3/4"	A	D.O.	A-1	1/4" CLEAR WIRE GLASS	THRESHOLD
4	2'-6" x 6'-8" x 1 3/4"	B	D.O.	A-2	NONE	
5	2'-6" x 6'-8" x 1 3/4"	A	D.O.	A-3	1/4" CLEAR WIRE GLASS	
6	18'-0" x 10'-6" x 2"	D	WOOD	SPECIAL	1/4" CLEAR WIRE GLASS	
7	18'-0" x 10'-6" x 2"	D	D.O.	SPECIAL	1/4" CLEAR WIRE GLASS	
8	3'-0" x 7'-0" x 1 3/4"	A	HOLLOW METAL	A-1	1/4" CLEAR WIRE GLASS	THRESHOLD
9	2'-6" x 6'-8" x 1 3/4"	B	D.O.	A-3	NONE	
10	2'-6" x 6'-8" x 1 3/4"	B	D.O.	A-2	NONE	UNDER CUT 1"
11	2'-6" x 6'-8" x 1 3/4"	B	D.O.	A-2	NONE	
12	2'-6" x 6'-8" x 1 3/4"	B	D.O.	A-2	NONE	
13	2'-6" x 6'-8" x 1 3/4"	B	D.O.	A-2	NONE	
14	2'-6" x 6'-8" x 1 3/4"	B	D.O.	A-2	NONE	
15	3'-0" x 6'-8" x 1 3/4"	B	D.O.	A-3	NONE	
16	3'-0" x 7'-0" x 1 3/4"	A	D.O.	A-5	1/4" CLEAR WIRE GLASS	THRESHOLD
17	8'-0" x 7'-0" x 2"	C	WOOD	A-4	NONE	ALUMINUM CLAD (24 GA.) ON OUTSIDE ONLY - THRESHOLD
18	2'-6" x 6'-8" x 1 3/4"	B	HOLLOW METAL	A-2	NONE	
19	2'-6" x 6'-8" x 1 3/4"	A	D.O.	A-3	D.S.A.	
20	2'-6" x 6'-8" x 1 3/4"	A	D.O.	A-3	D.S.A.	
21	3'-0" x 6'-8" x 1 3/4"	B	D.O.	A-2	NONE	
22	2'-6" x 6'-8" x 1 3/4"	B	D.O.	A-2	NONE	UNDER CUT 1"

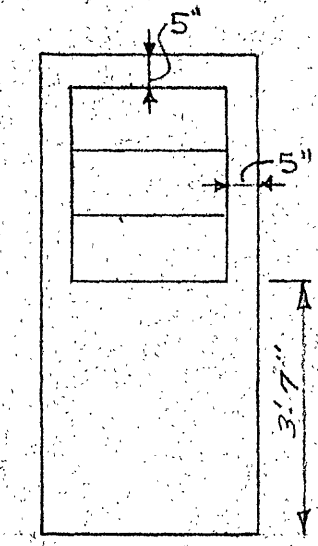


TYPE "A"

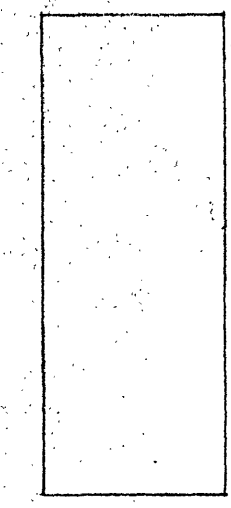

TYPE "B"

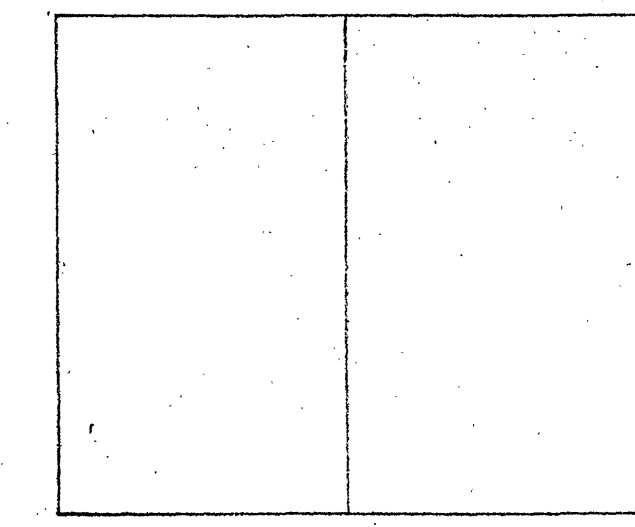

TYPE "C"

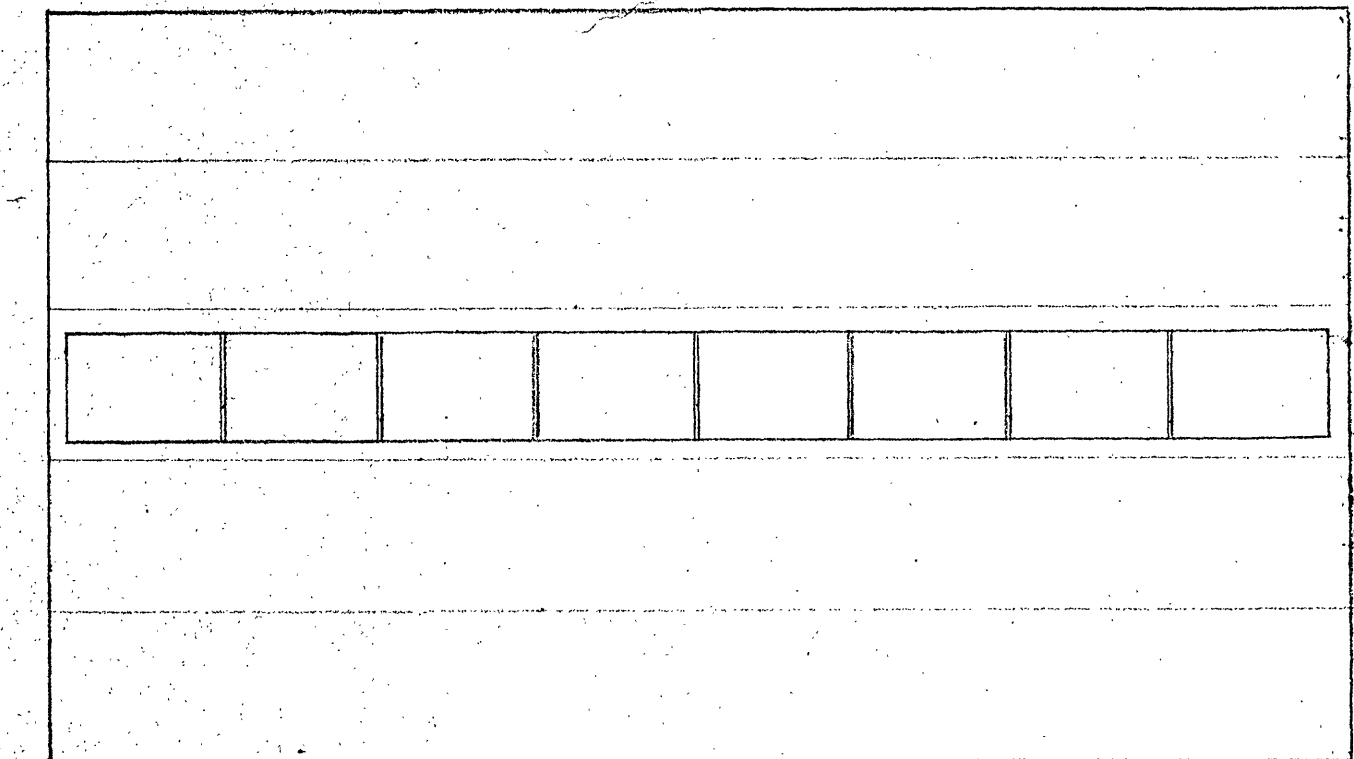

TYPE "D"

DOOR TYPES
SCALE 3/8" = 1'-0"

**CITY OF ROANOKE
WATER DEPT.**

**SYSTEM OPERATIONS
BUILDINGS**

DATE: _____

SCALE: AS SHOWN

DRAWN BY: R.G. NICHOLLS

APPROVED: ENGINEER IN CHARGE OF CONSTRUCTION

[Signature]

SHEET 3 OF 5