



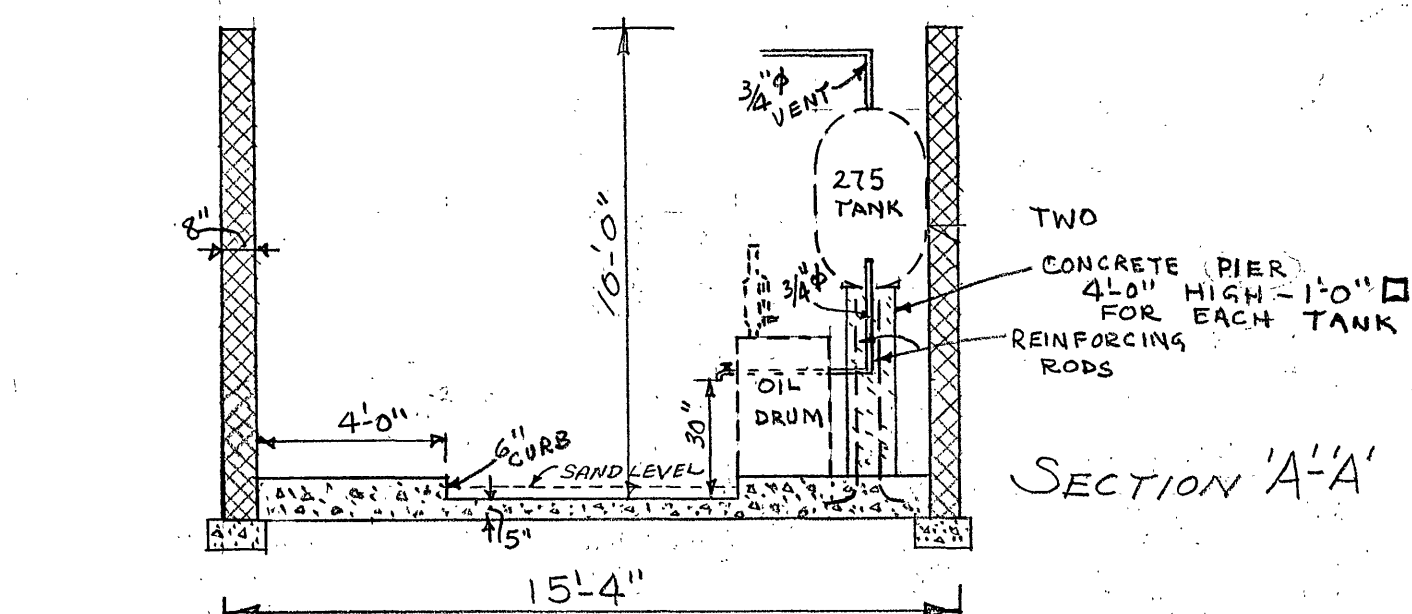


SECTION A-A

SCHEDULE			
BEAMS		COLUMNS	
G-1	18WF47	C-1	C-4 EXTENDED
G-2	18WF55	C-2	C-5 EXTENDED
G-3	12B16.5	C-3	C-6 EXTENDED
G-10	12B16.5	C-4	8x8 WF31
G-20	12B19	C-5	8x8 WF40
G-30	12WF27	C-6	8x8 WF31
G-40	8B13		



WINDOW LINTELS SHALL BE AS FOLLOWS
 UP TO 4'-0" - 3 1/2" x 3 1/2" x 5/16" L
 4'-0" TO 7'-0" - 5" x 3 1/2" x 3/8" L (INCLUDE 7'-0")
 FOR LINTELS IN CONCRETE MASONRY
 USE 1/2" STEEL DOWELS, LOCATED AS
 SHOWN ON SHEET NO. 5

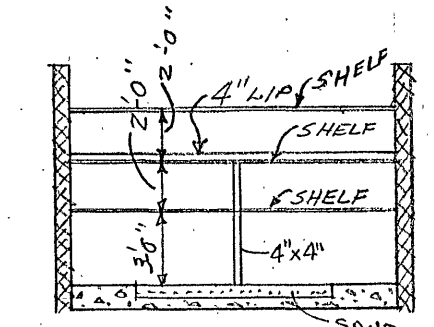


ELEVATION OF SHELVES
1/8" = 1'-0"

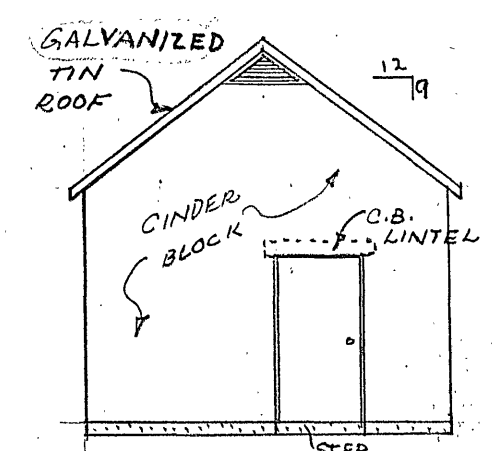

FRONT ELEVATION
1/8" = 1'-0"

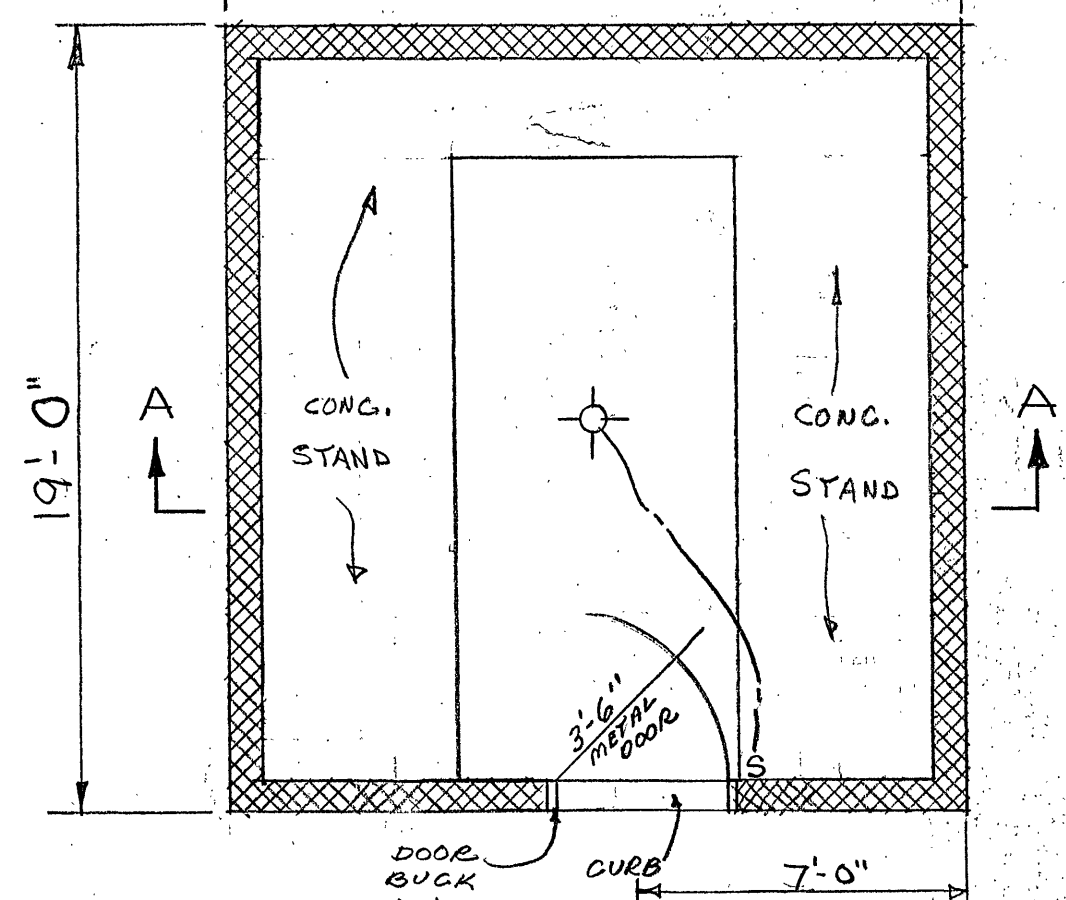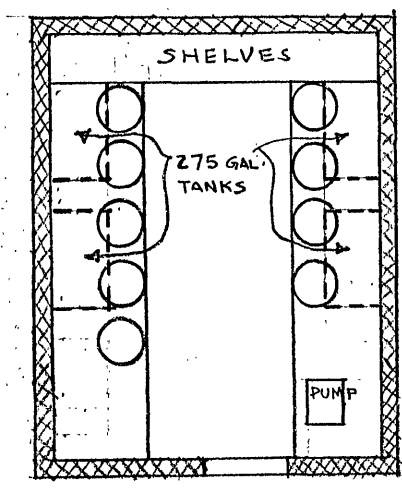


OIL HOUSE FLOOR PLAN
SCALE 1/4" = 1'-0"

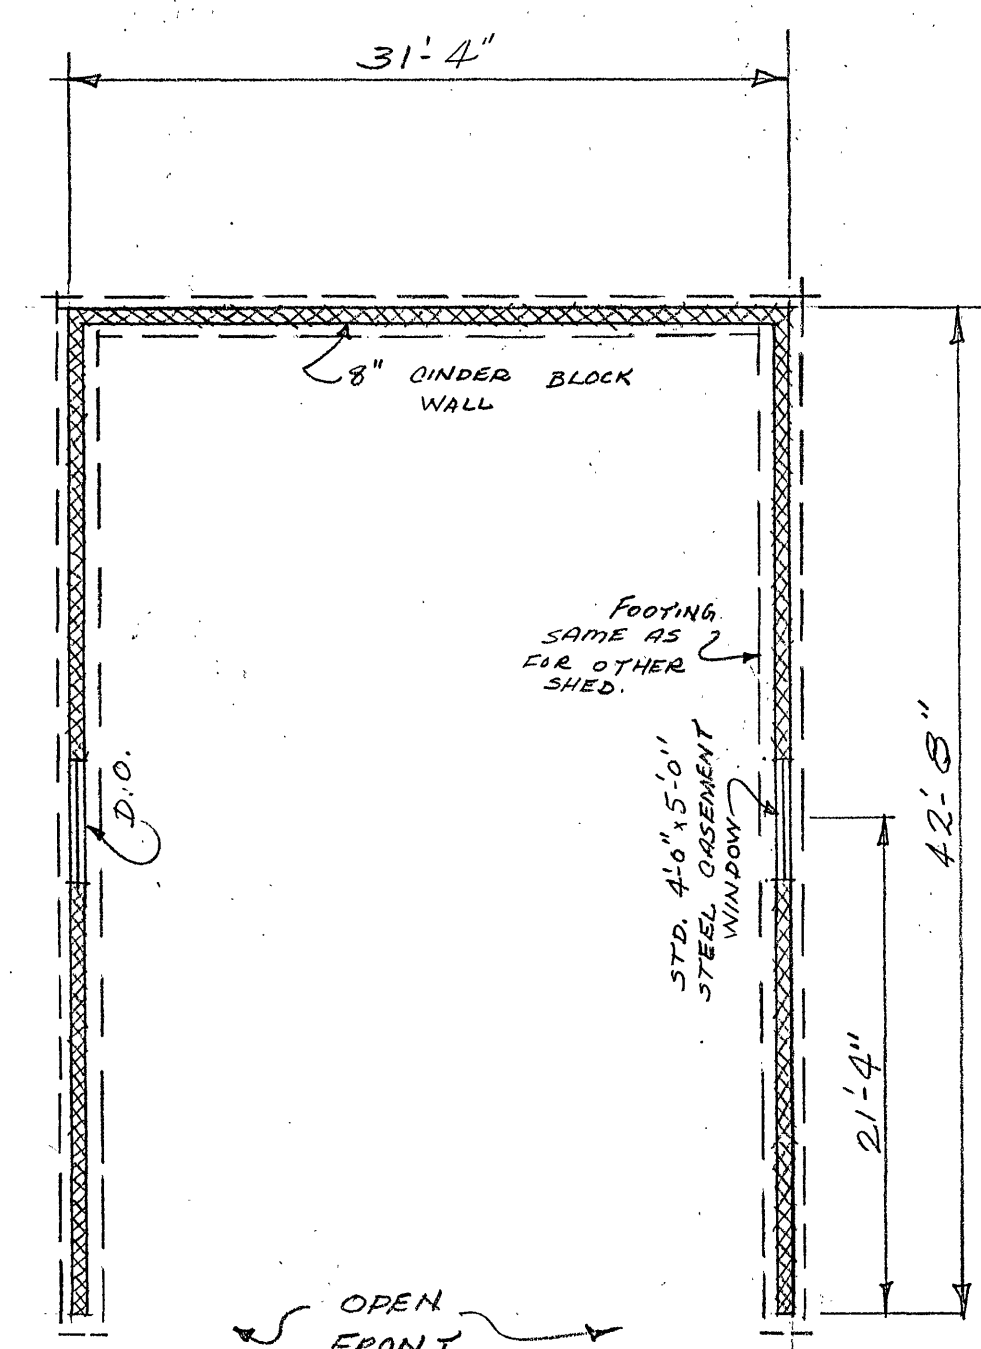


PLAN
SCALE 1/8" = 1'-0"


NOTE:
 SEE DETAILS ON SHEET 1A
 WHICH APPLY TO THIS BUILDING
 ALSO. A TRUSS TO BE STANDARD
 PINK TRUSS FOR 32'-0" SPAN.
 SUBMIT SHOP DRAWINGS TO OWNER
 FOR CHECKING AND APPROVAL.

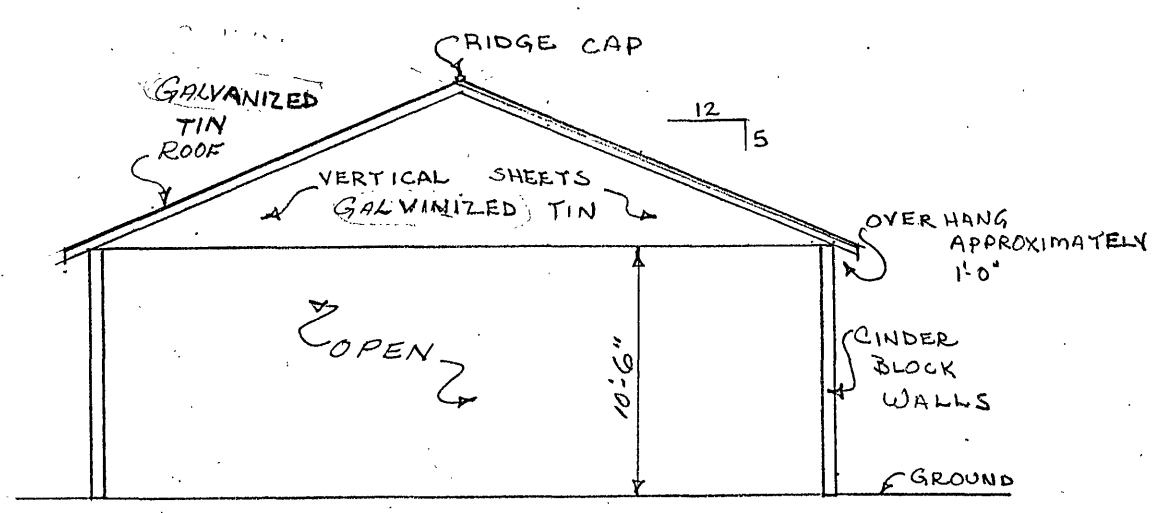


FRONT
SCALE 1/8" = 1'-0"

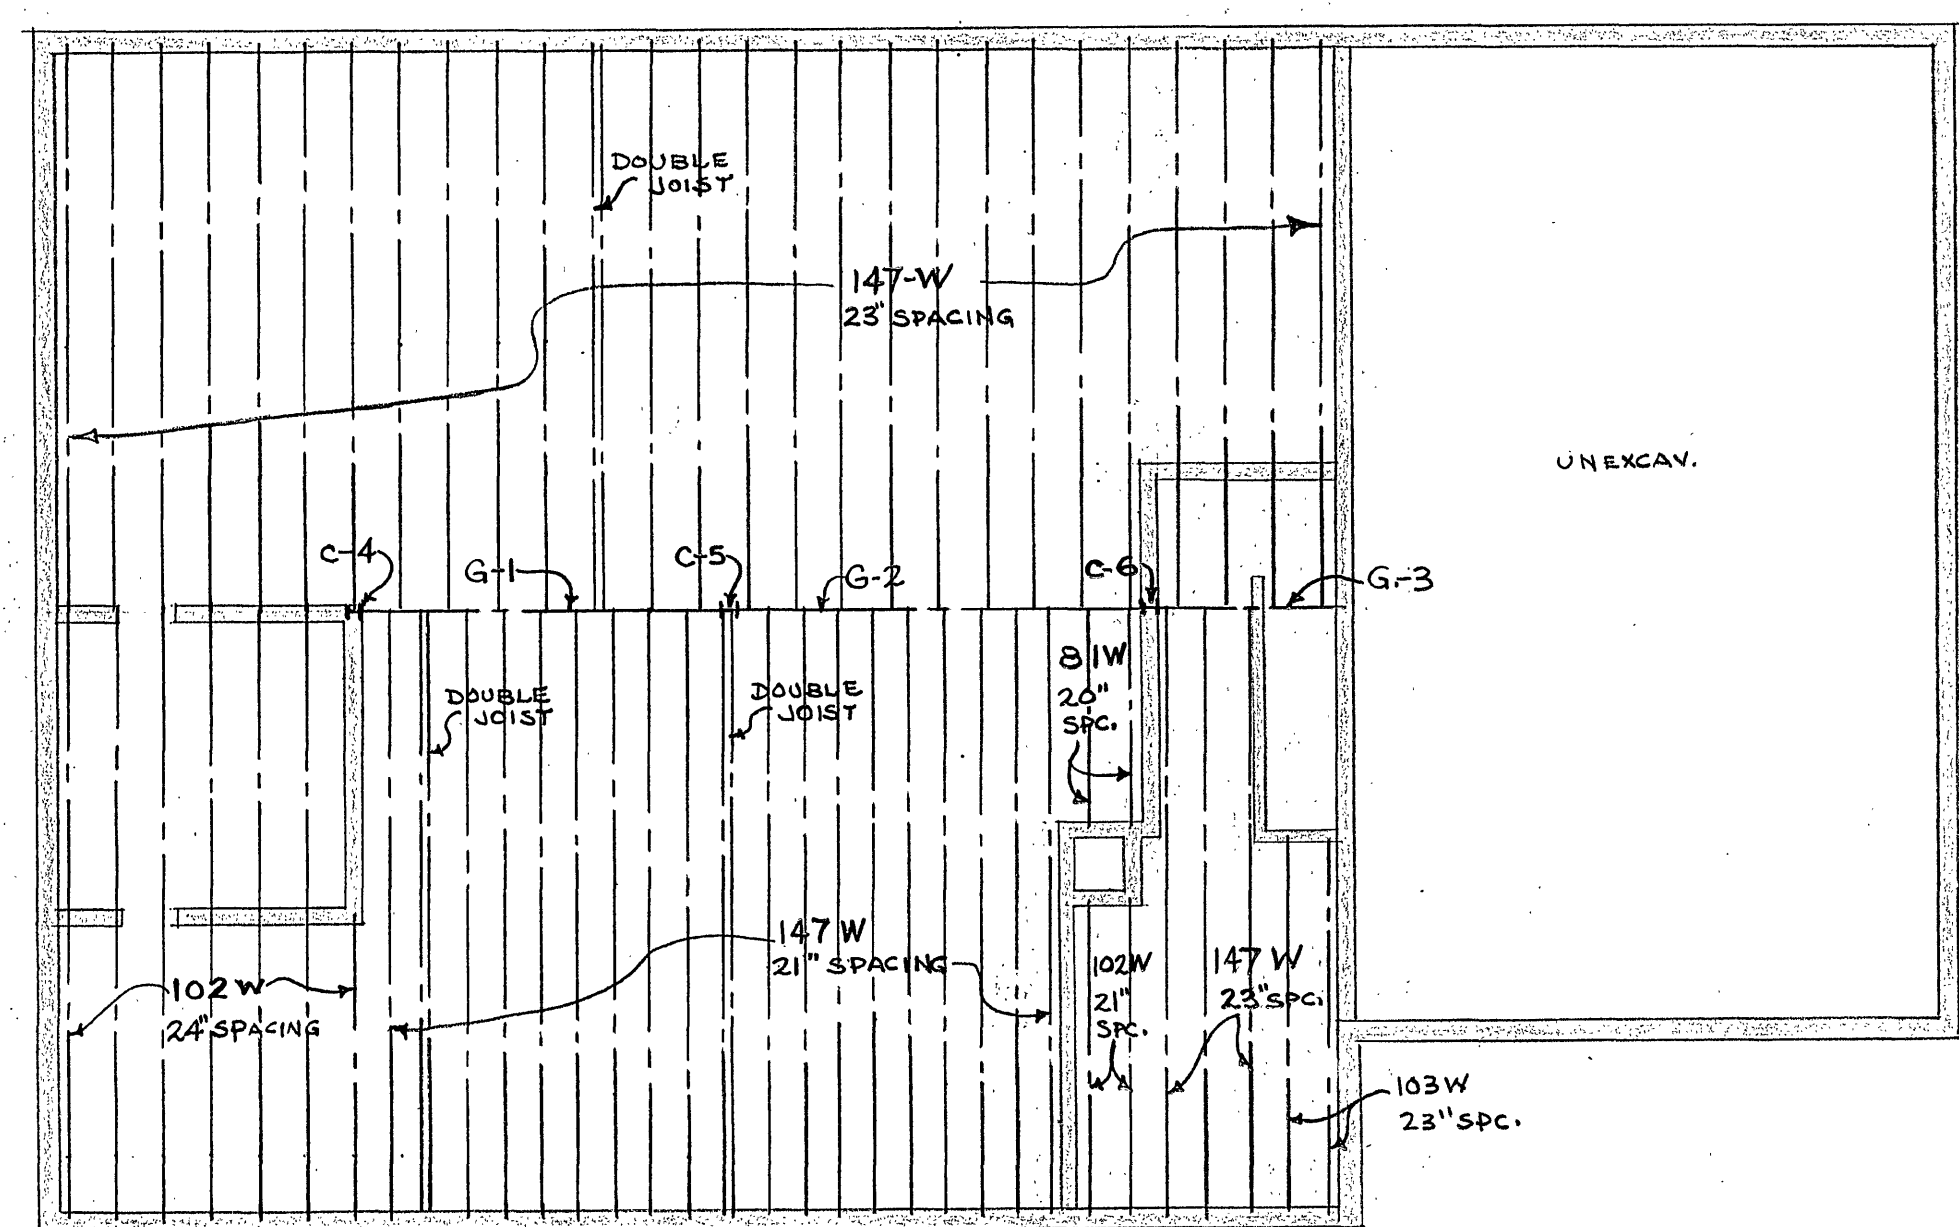

BASEMENT CEILING

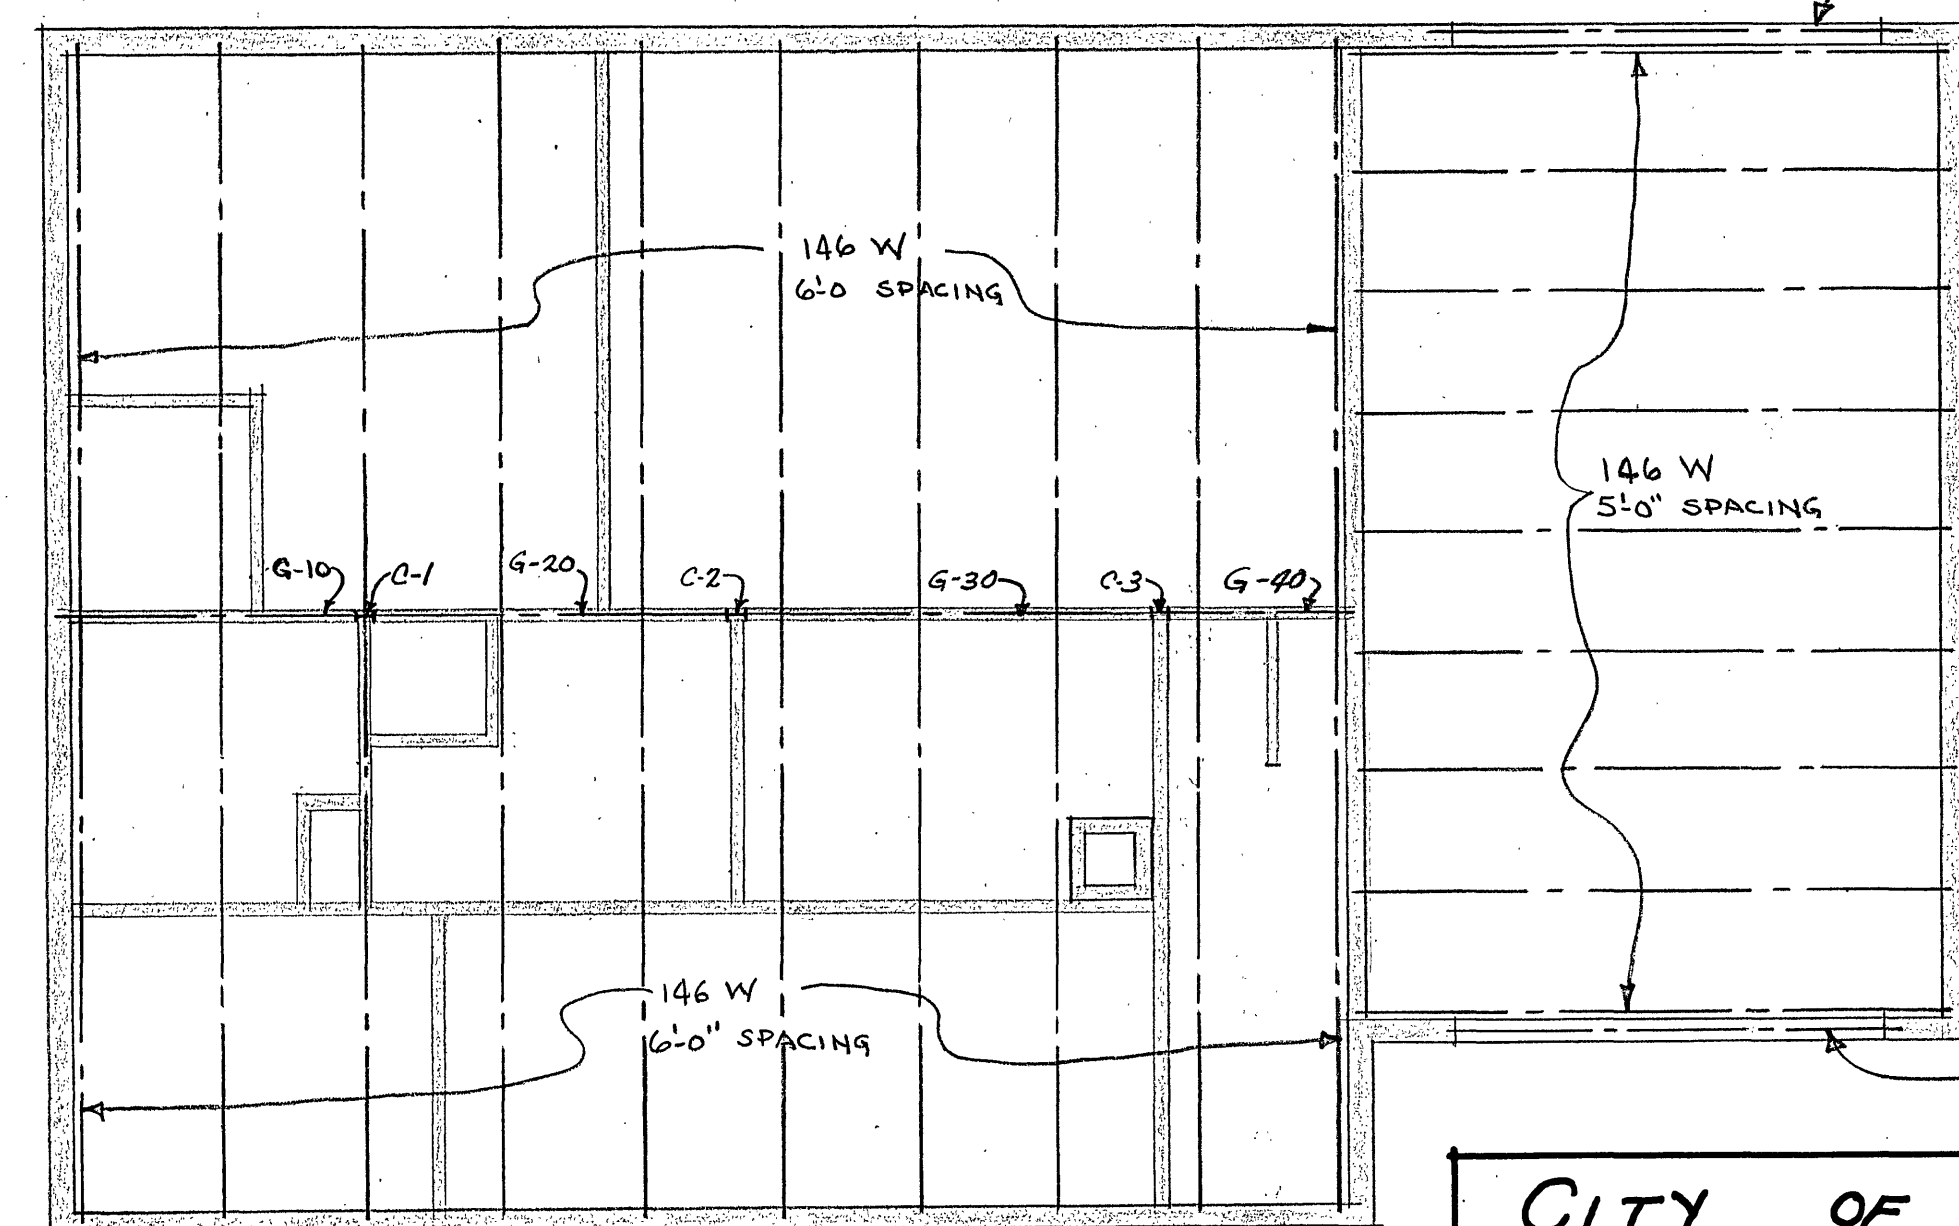

FIRST FLOOR CEILING

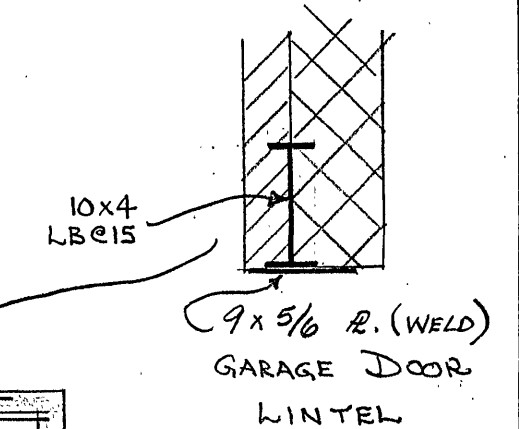

CITY OF ROANOKE WATER DEPT.	
SYSTEM OPERATIONS BUILDINGS	
DATE:	APPROVED: ENGINEER IN CHARGE OF CONSTRUCTION
SCALE: AS SHOWN	SHEET 51 OF 51
DRAWN BY: R. G. NICHOLLS	