


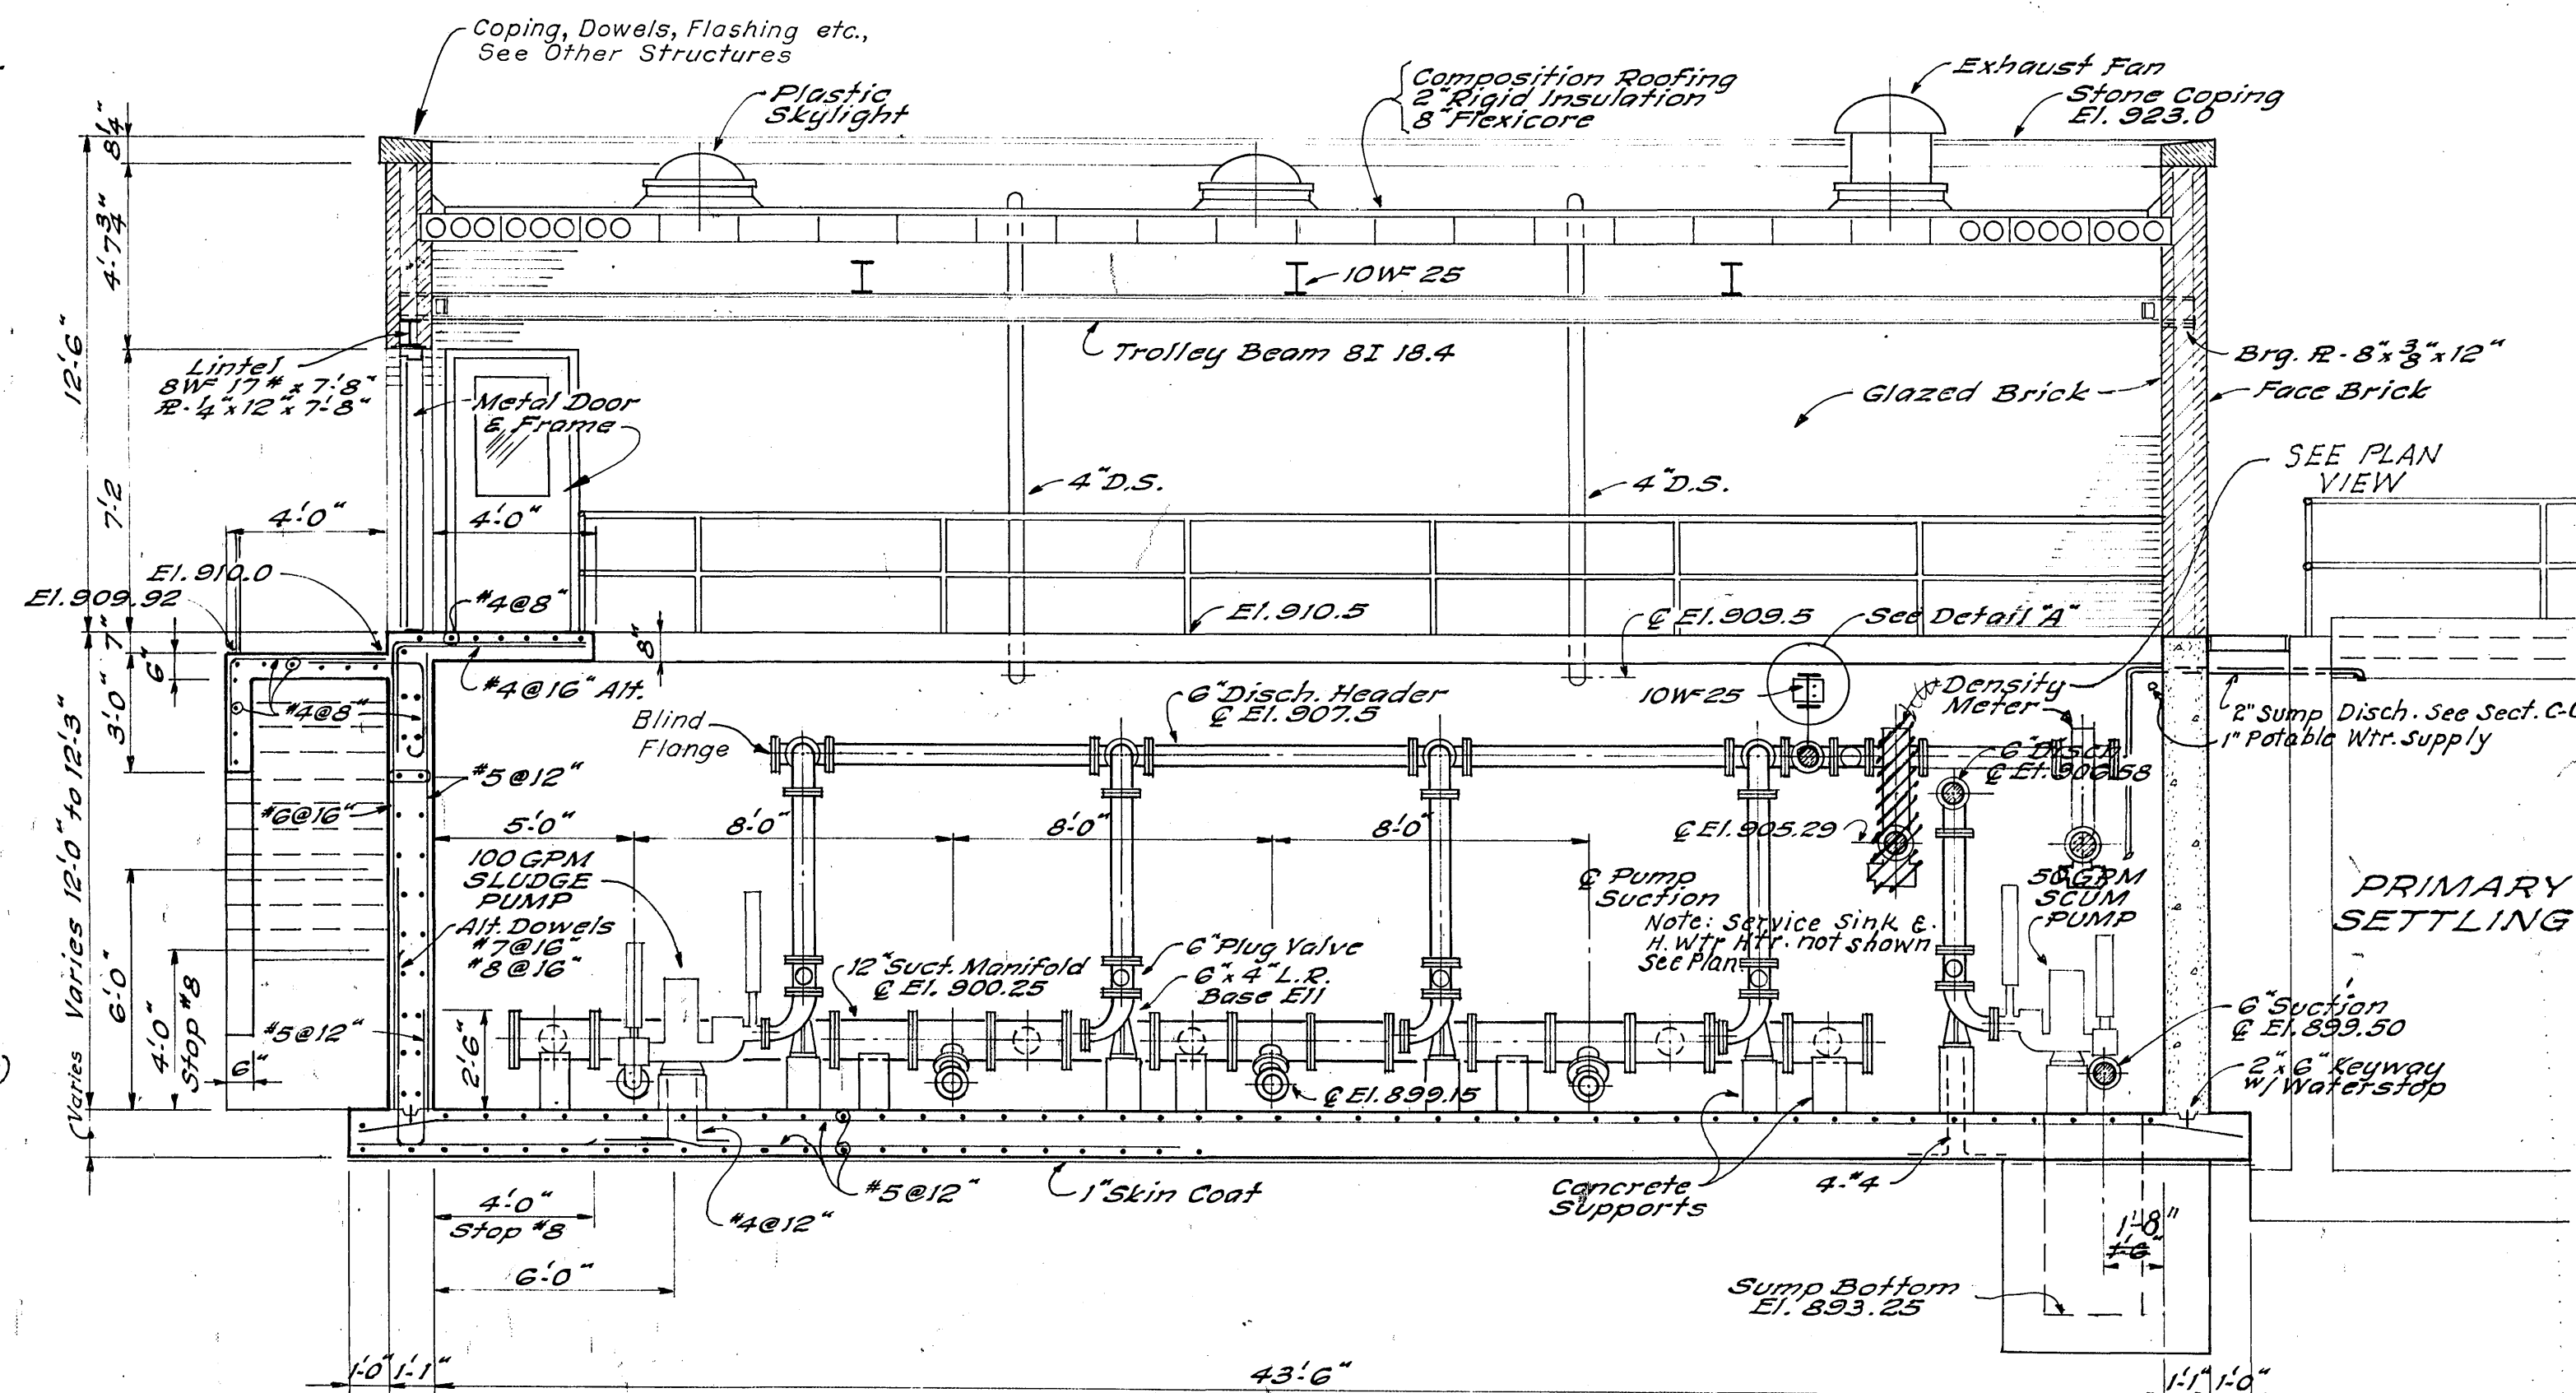


4 1/2"

10W F 25


3"

DETAIL "A"

5 x 3/8 x 3/8" with
1/2" Slotted Holes
or 3/4" H.S. Bolts with
Double Washers

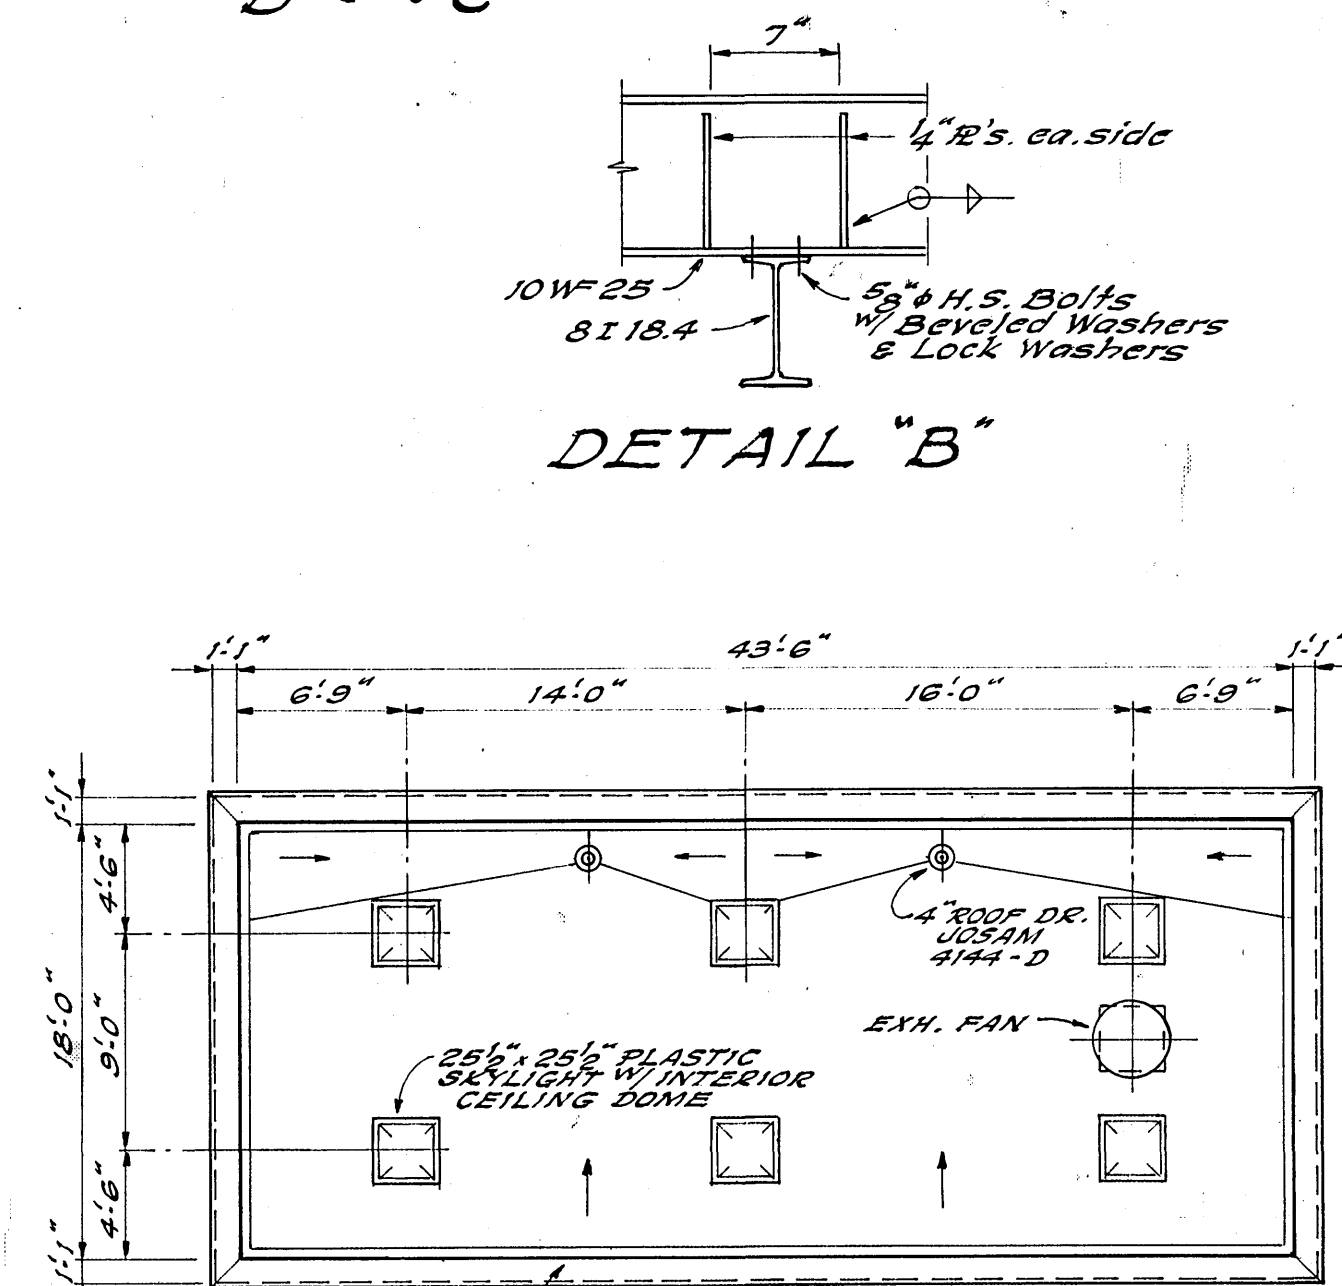

ROOF PLAN
SCALE: 1/8" = 1'-0"

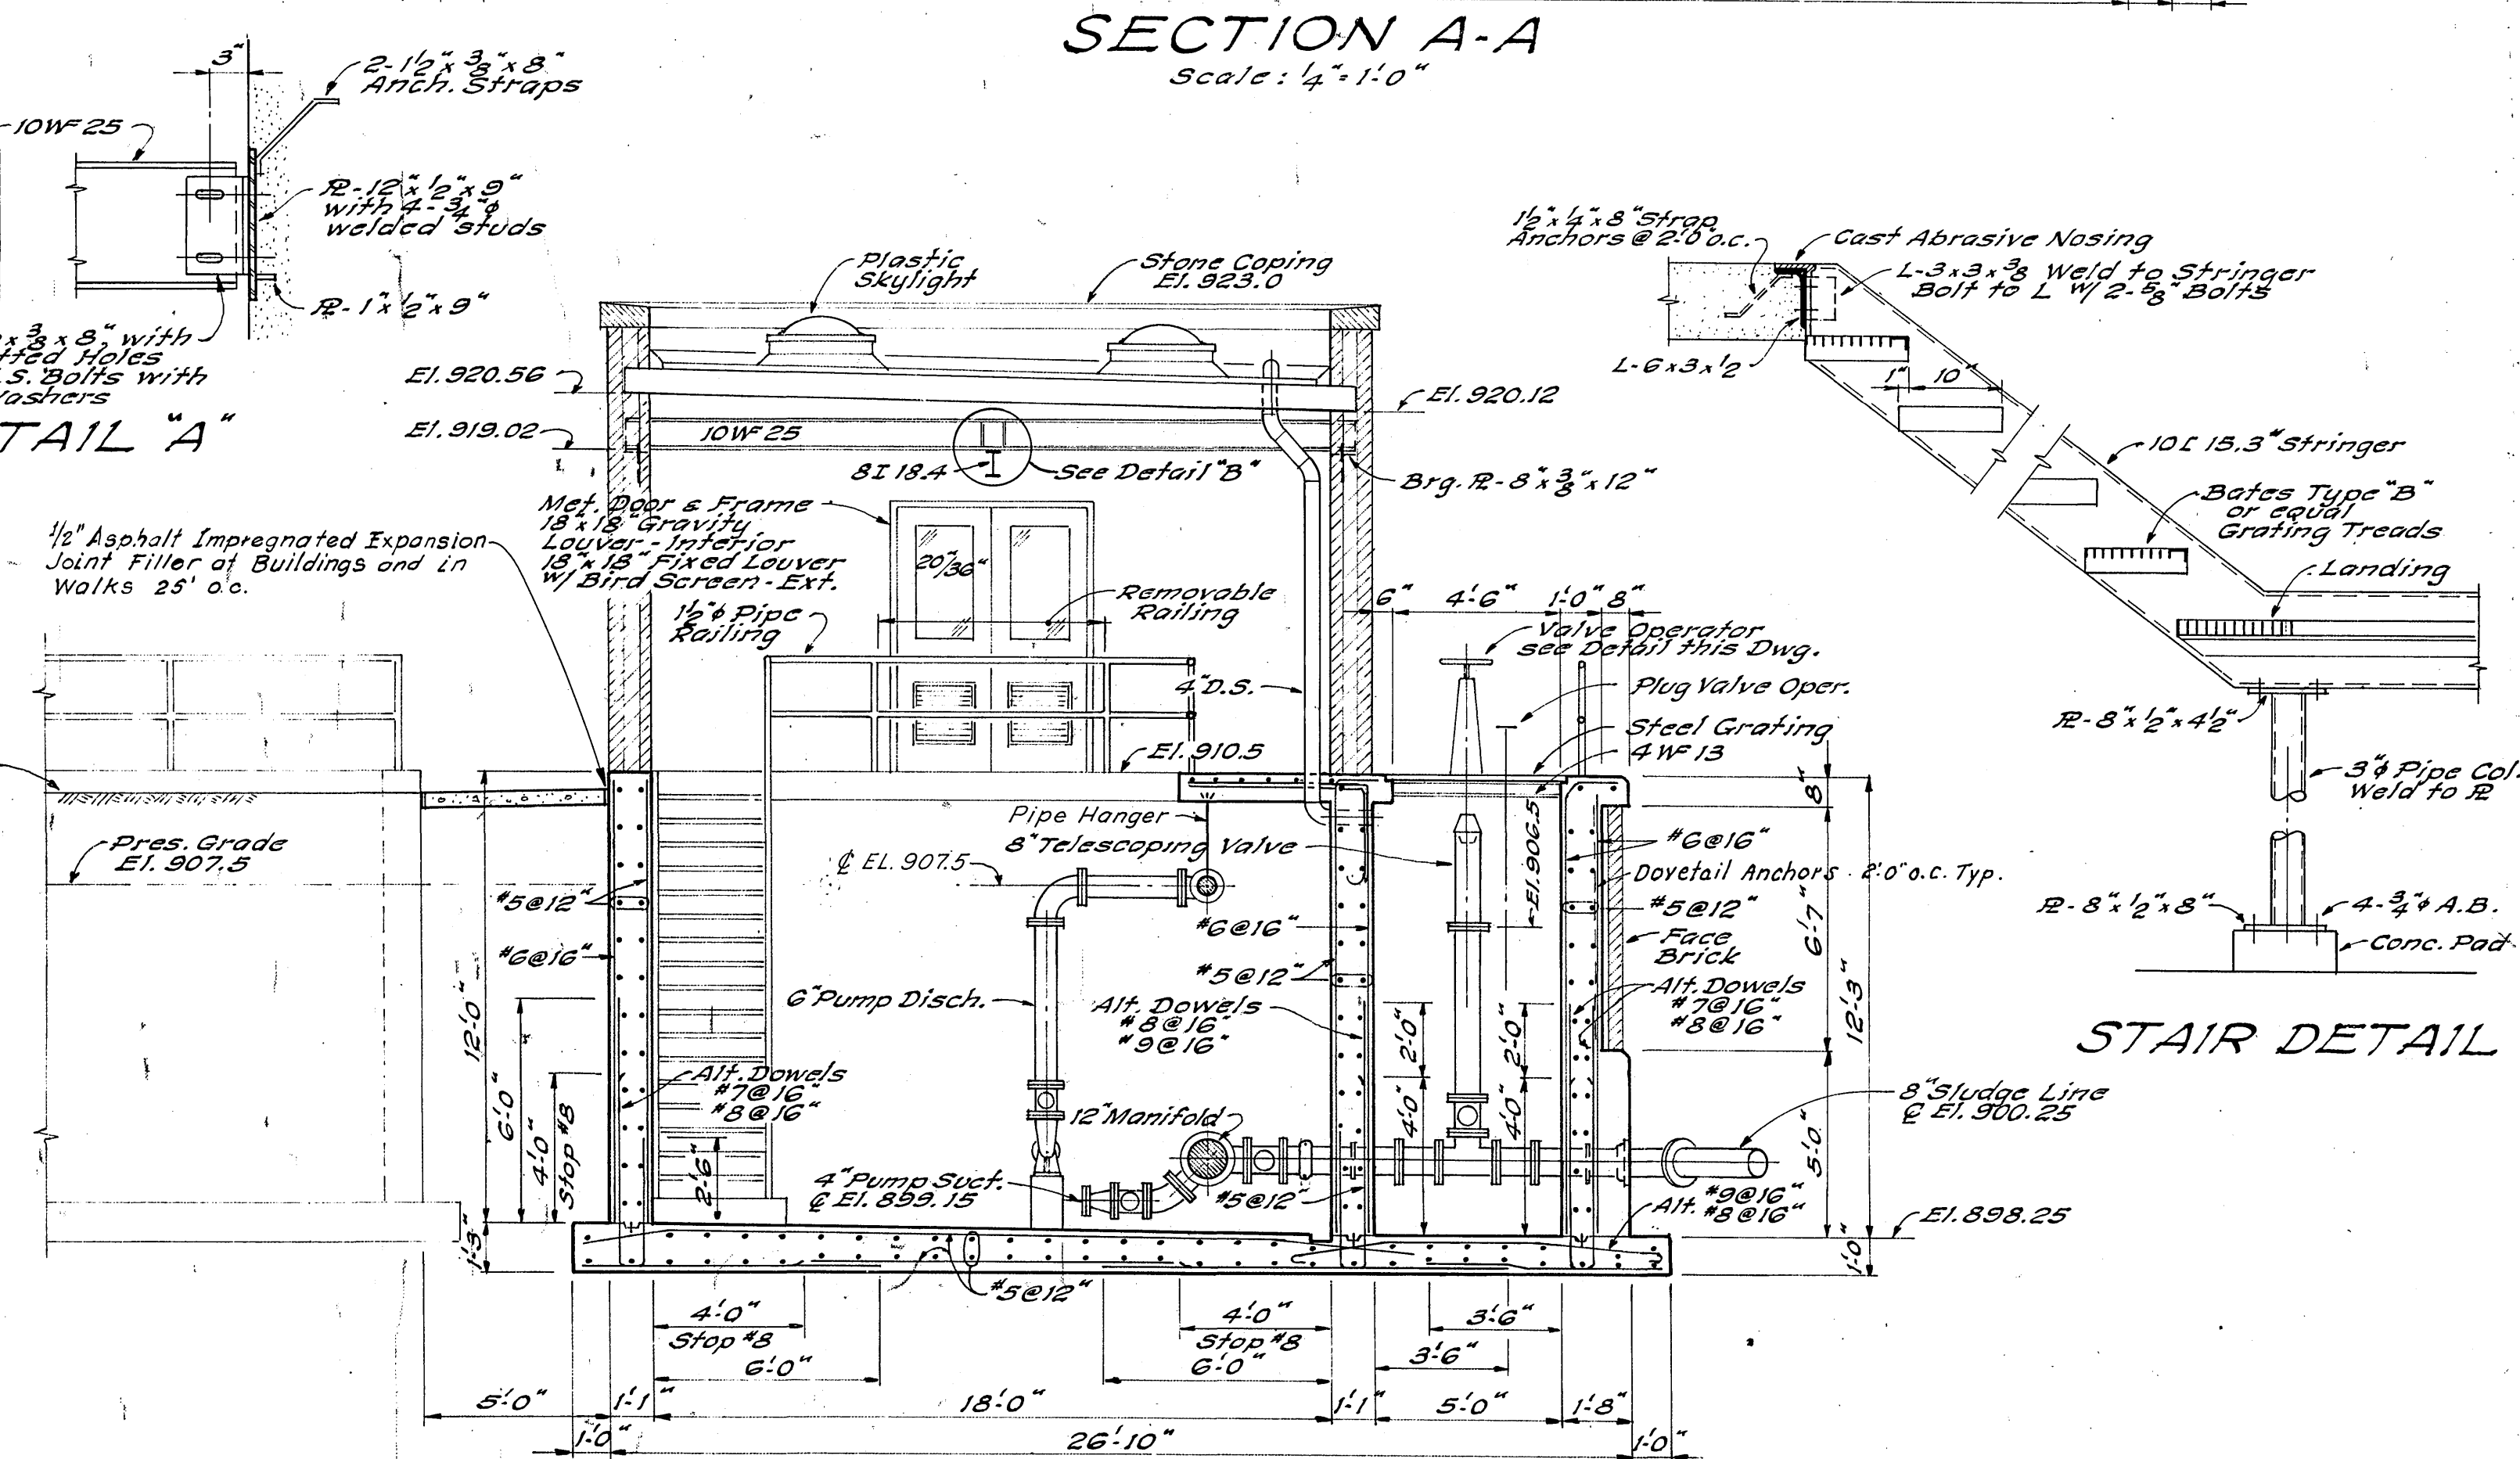

ELEVATION SECTION
VALVE OPERATOR DETAILS

19

1973