

LEGEND


- C.B. Catch Basin
- Y.D. Yard Drain
- R.D. Road Drain
- R.C. Reinforced Concrete
- C.P. Corrugated Metal Pipe
- P.P. Present Grade
- F.G. Finished Grade
- S.B. Soil Borings

SCALE:
1" = 50'

NOTE:
1. Protect all Trees along Present River Bank.
2. New grades at Shore shall be adjusted to meet Pres. Grade at the Tree line.
3. Provide Guard and sections for all Culverts & Outfalls.

Present Bypass Outfall Structure T.O.C. EL. 891.0

ROANOKE RIVER

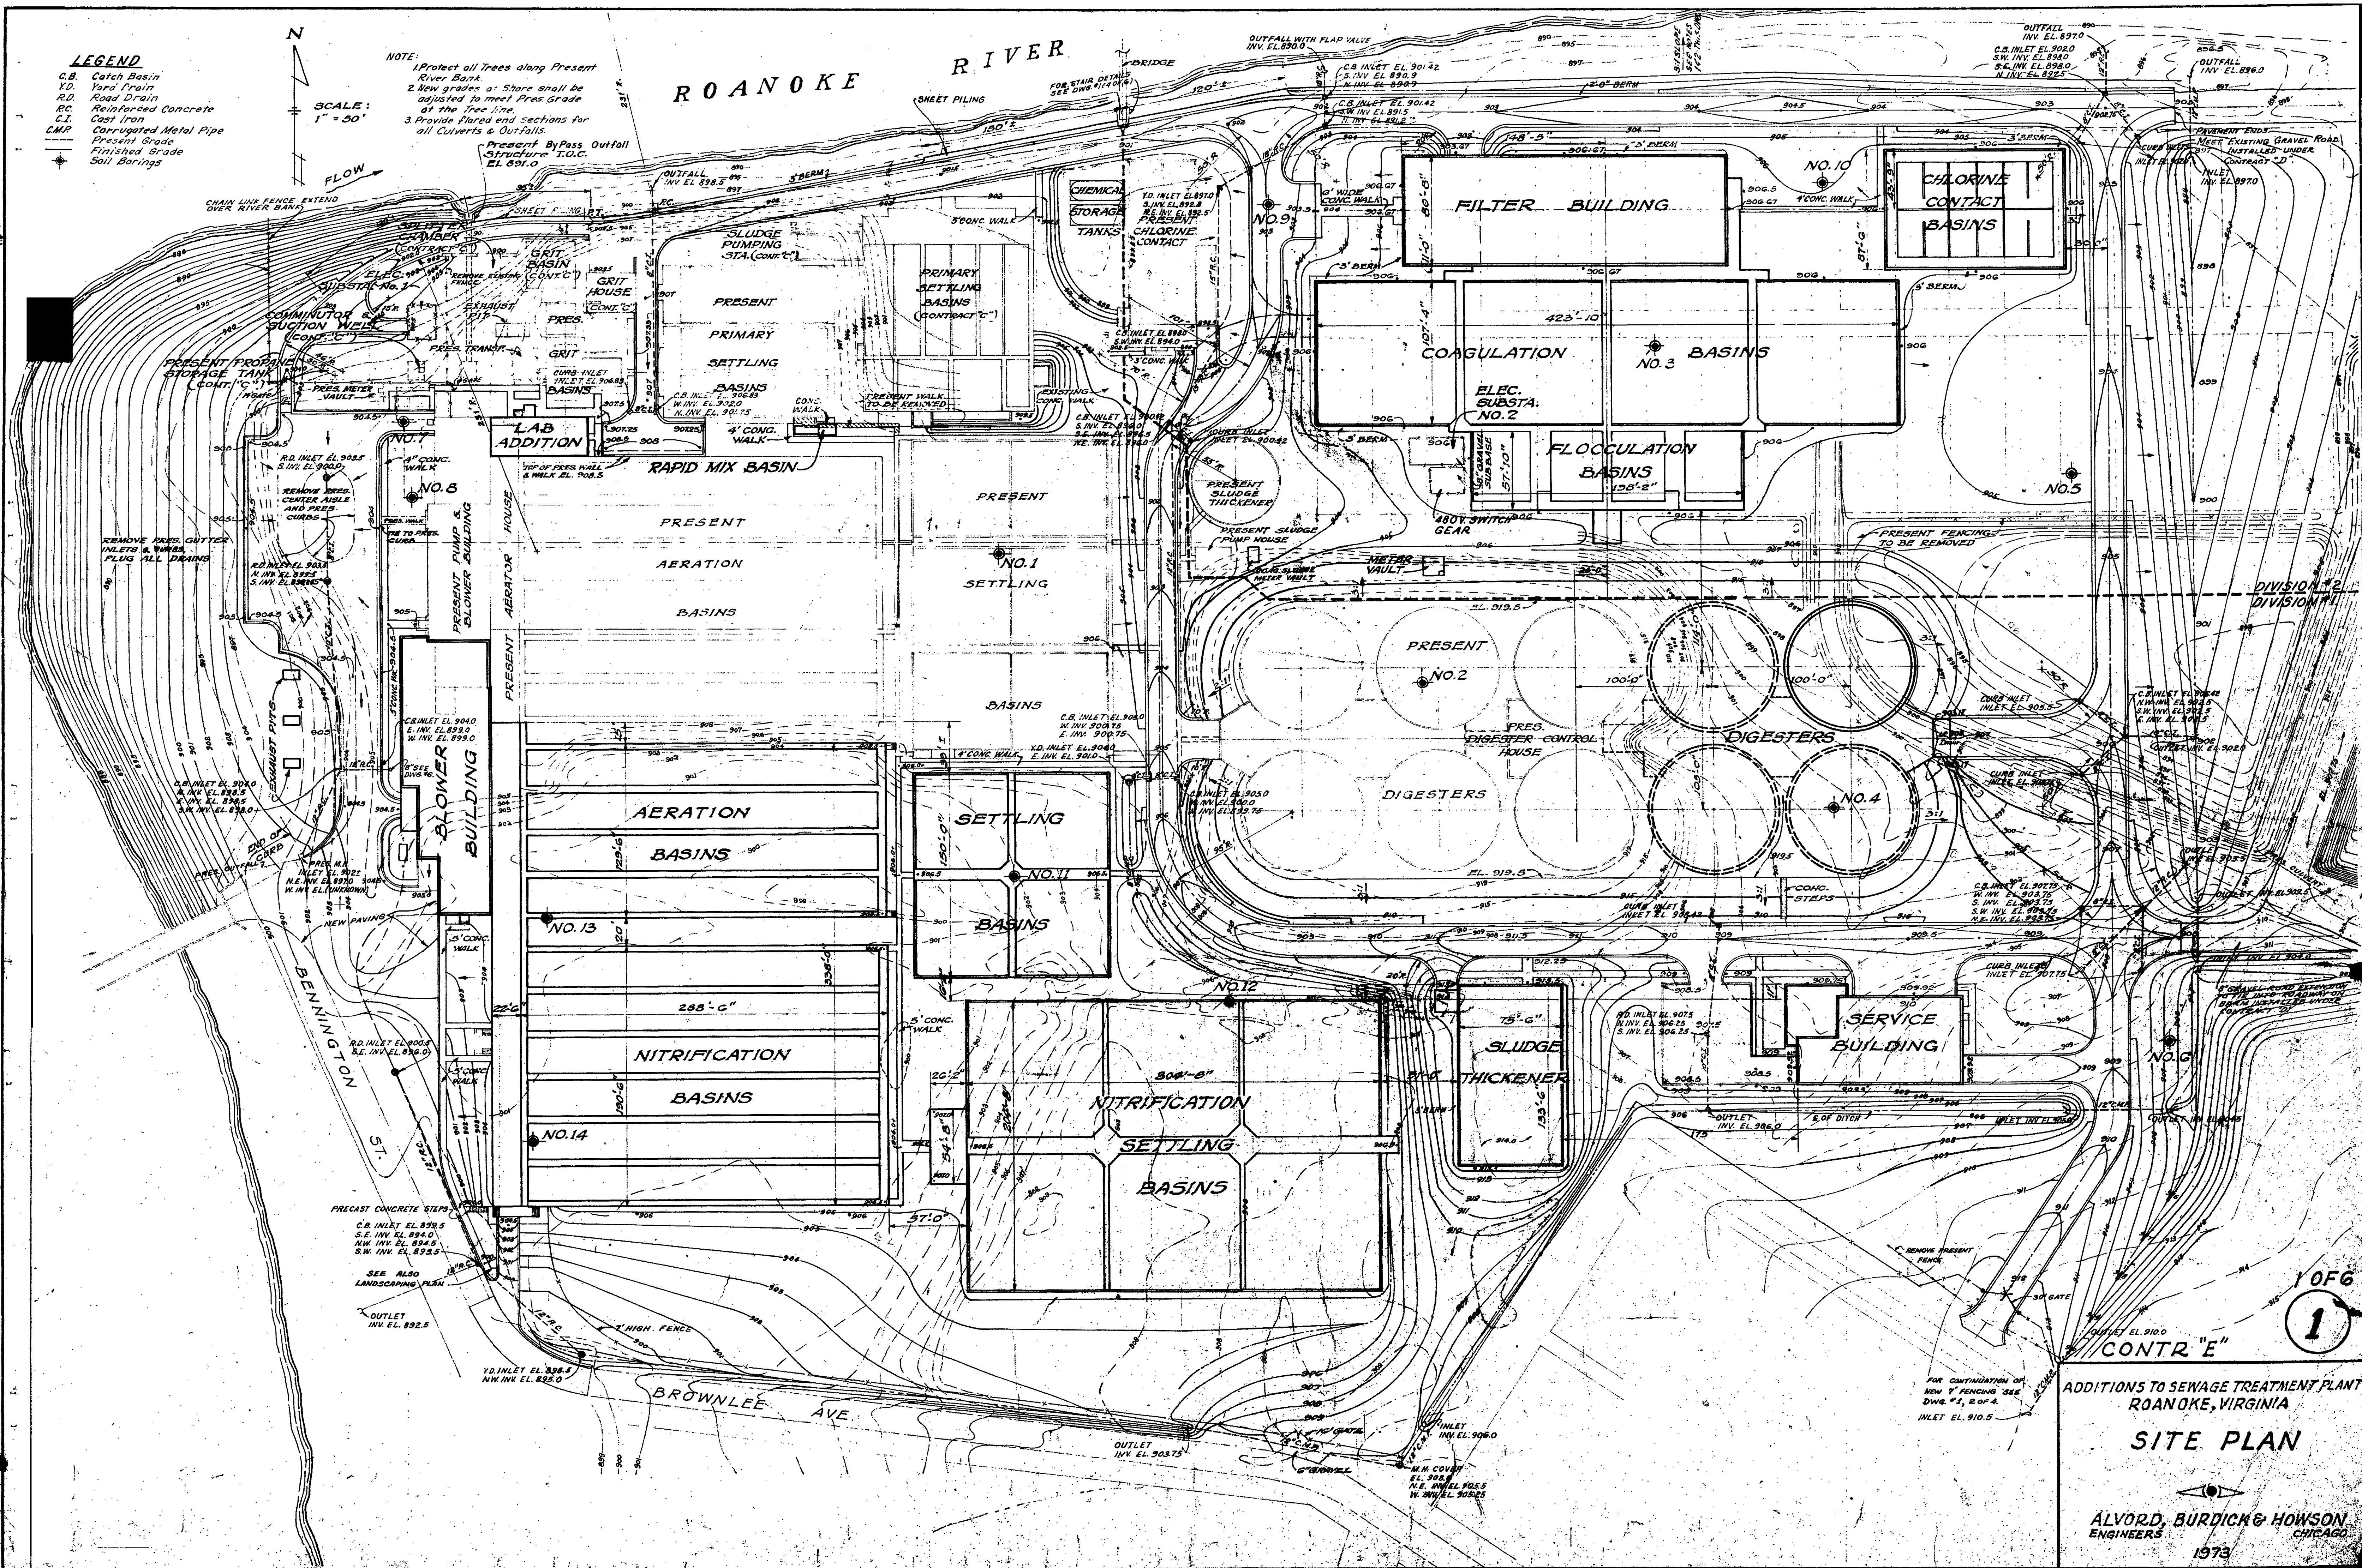

ADDITIONS TO SEWAGE TREATMENT PLANT
ROANOKE, VIRGINIA
SITE PLAN

ALVORD, BURDICK & HOWSON
ENGINEERS
CHICAGO
1973

1 OF 6
1

CONTR "E"