




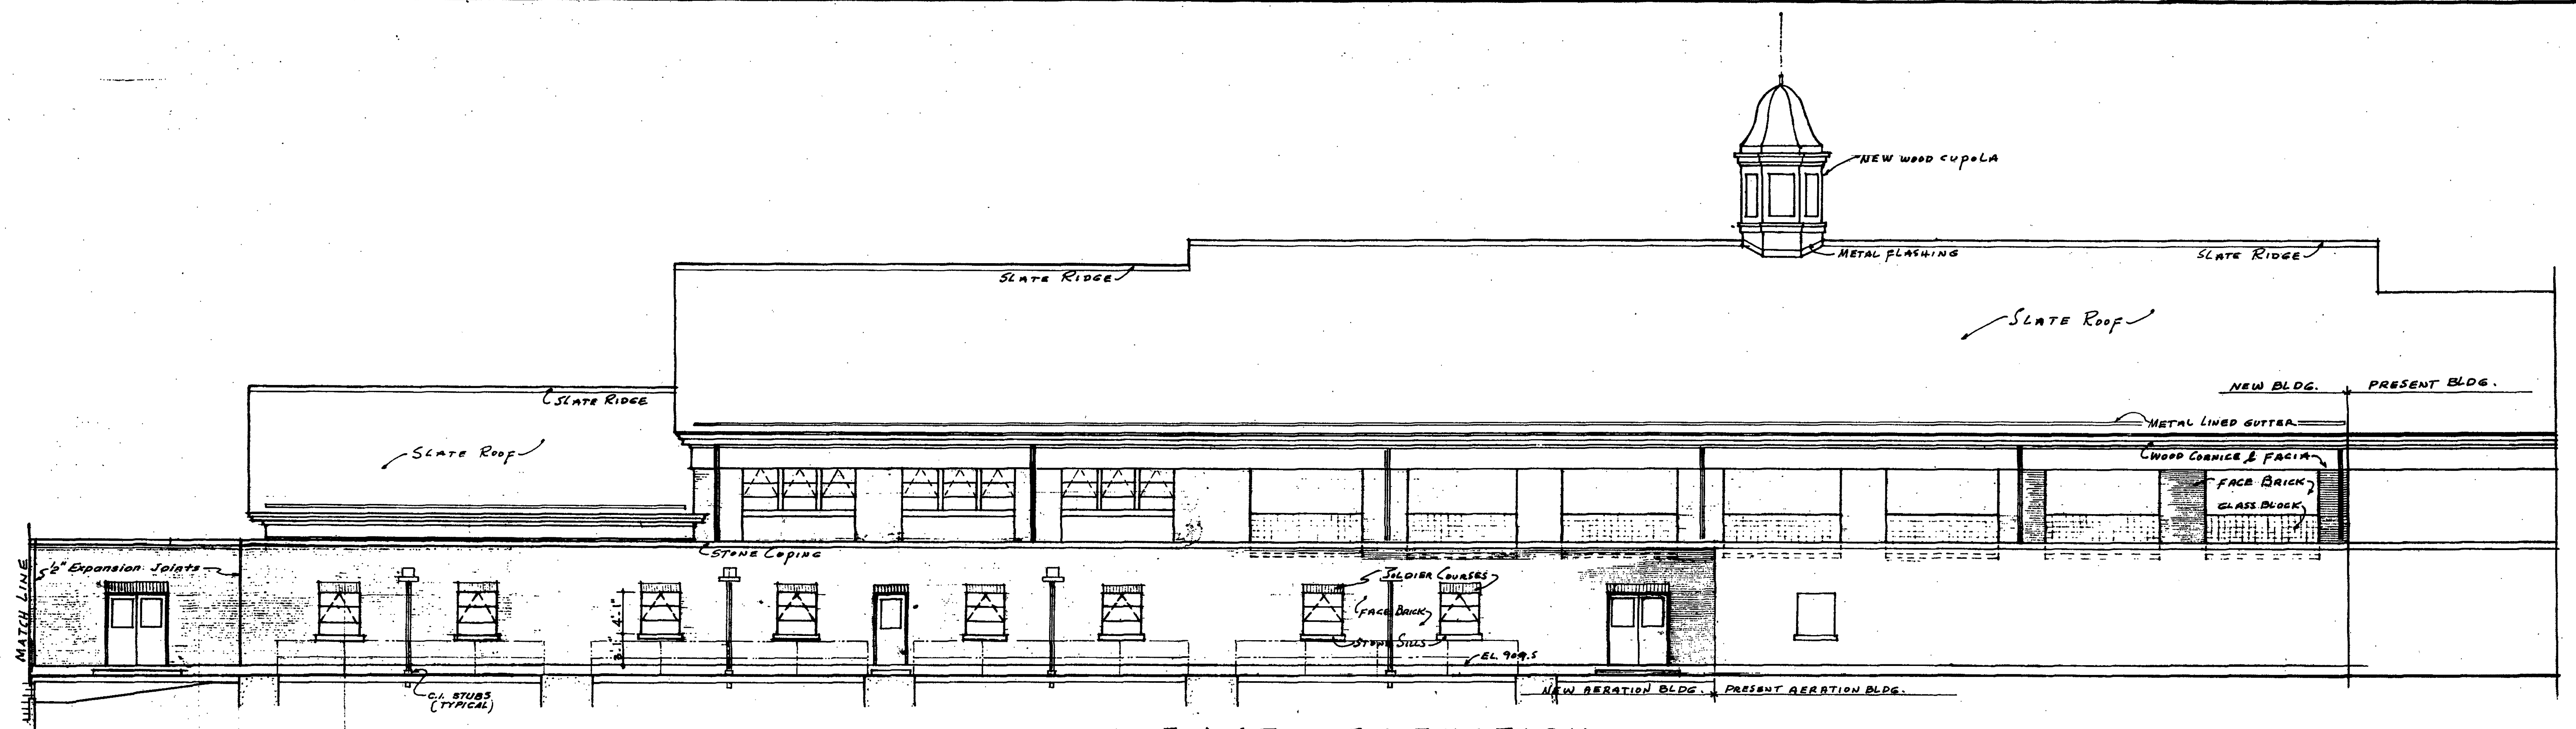


EAST ELEVATION
SCALE 1/8" = 1'-0"

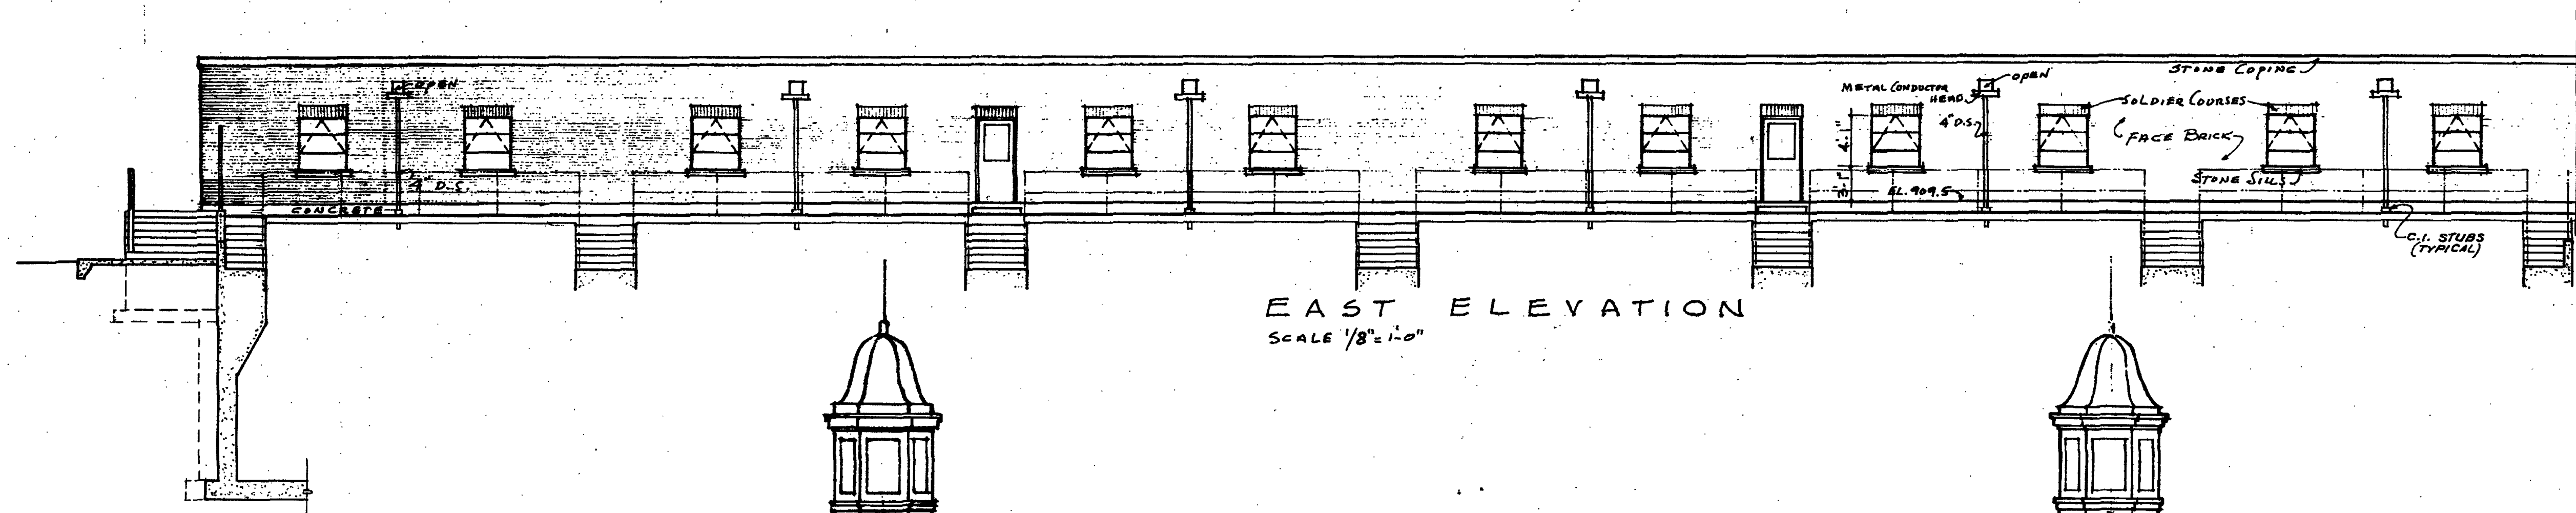

EAST ELEVATION
SCALE 1/8" = 1'-0"

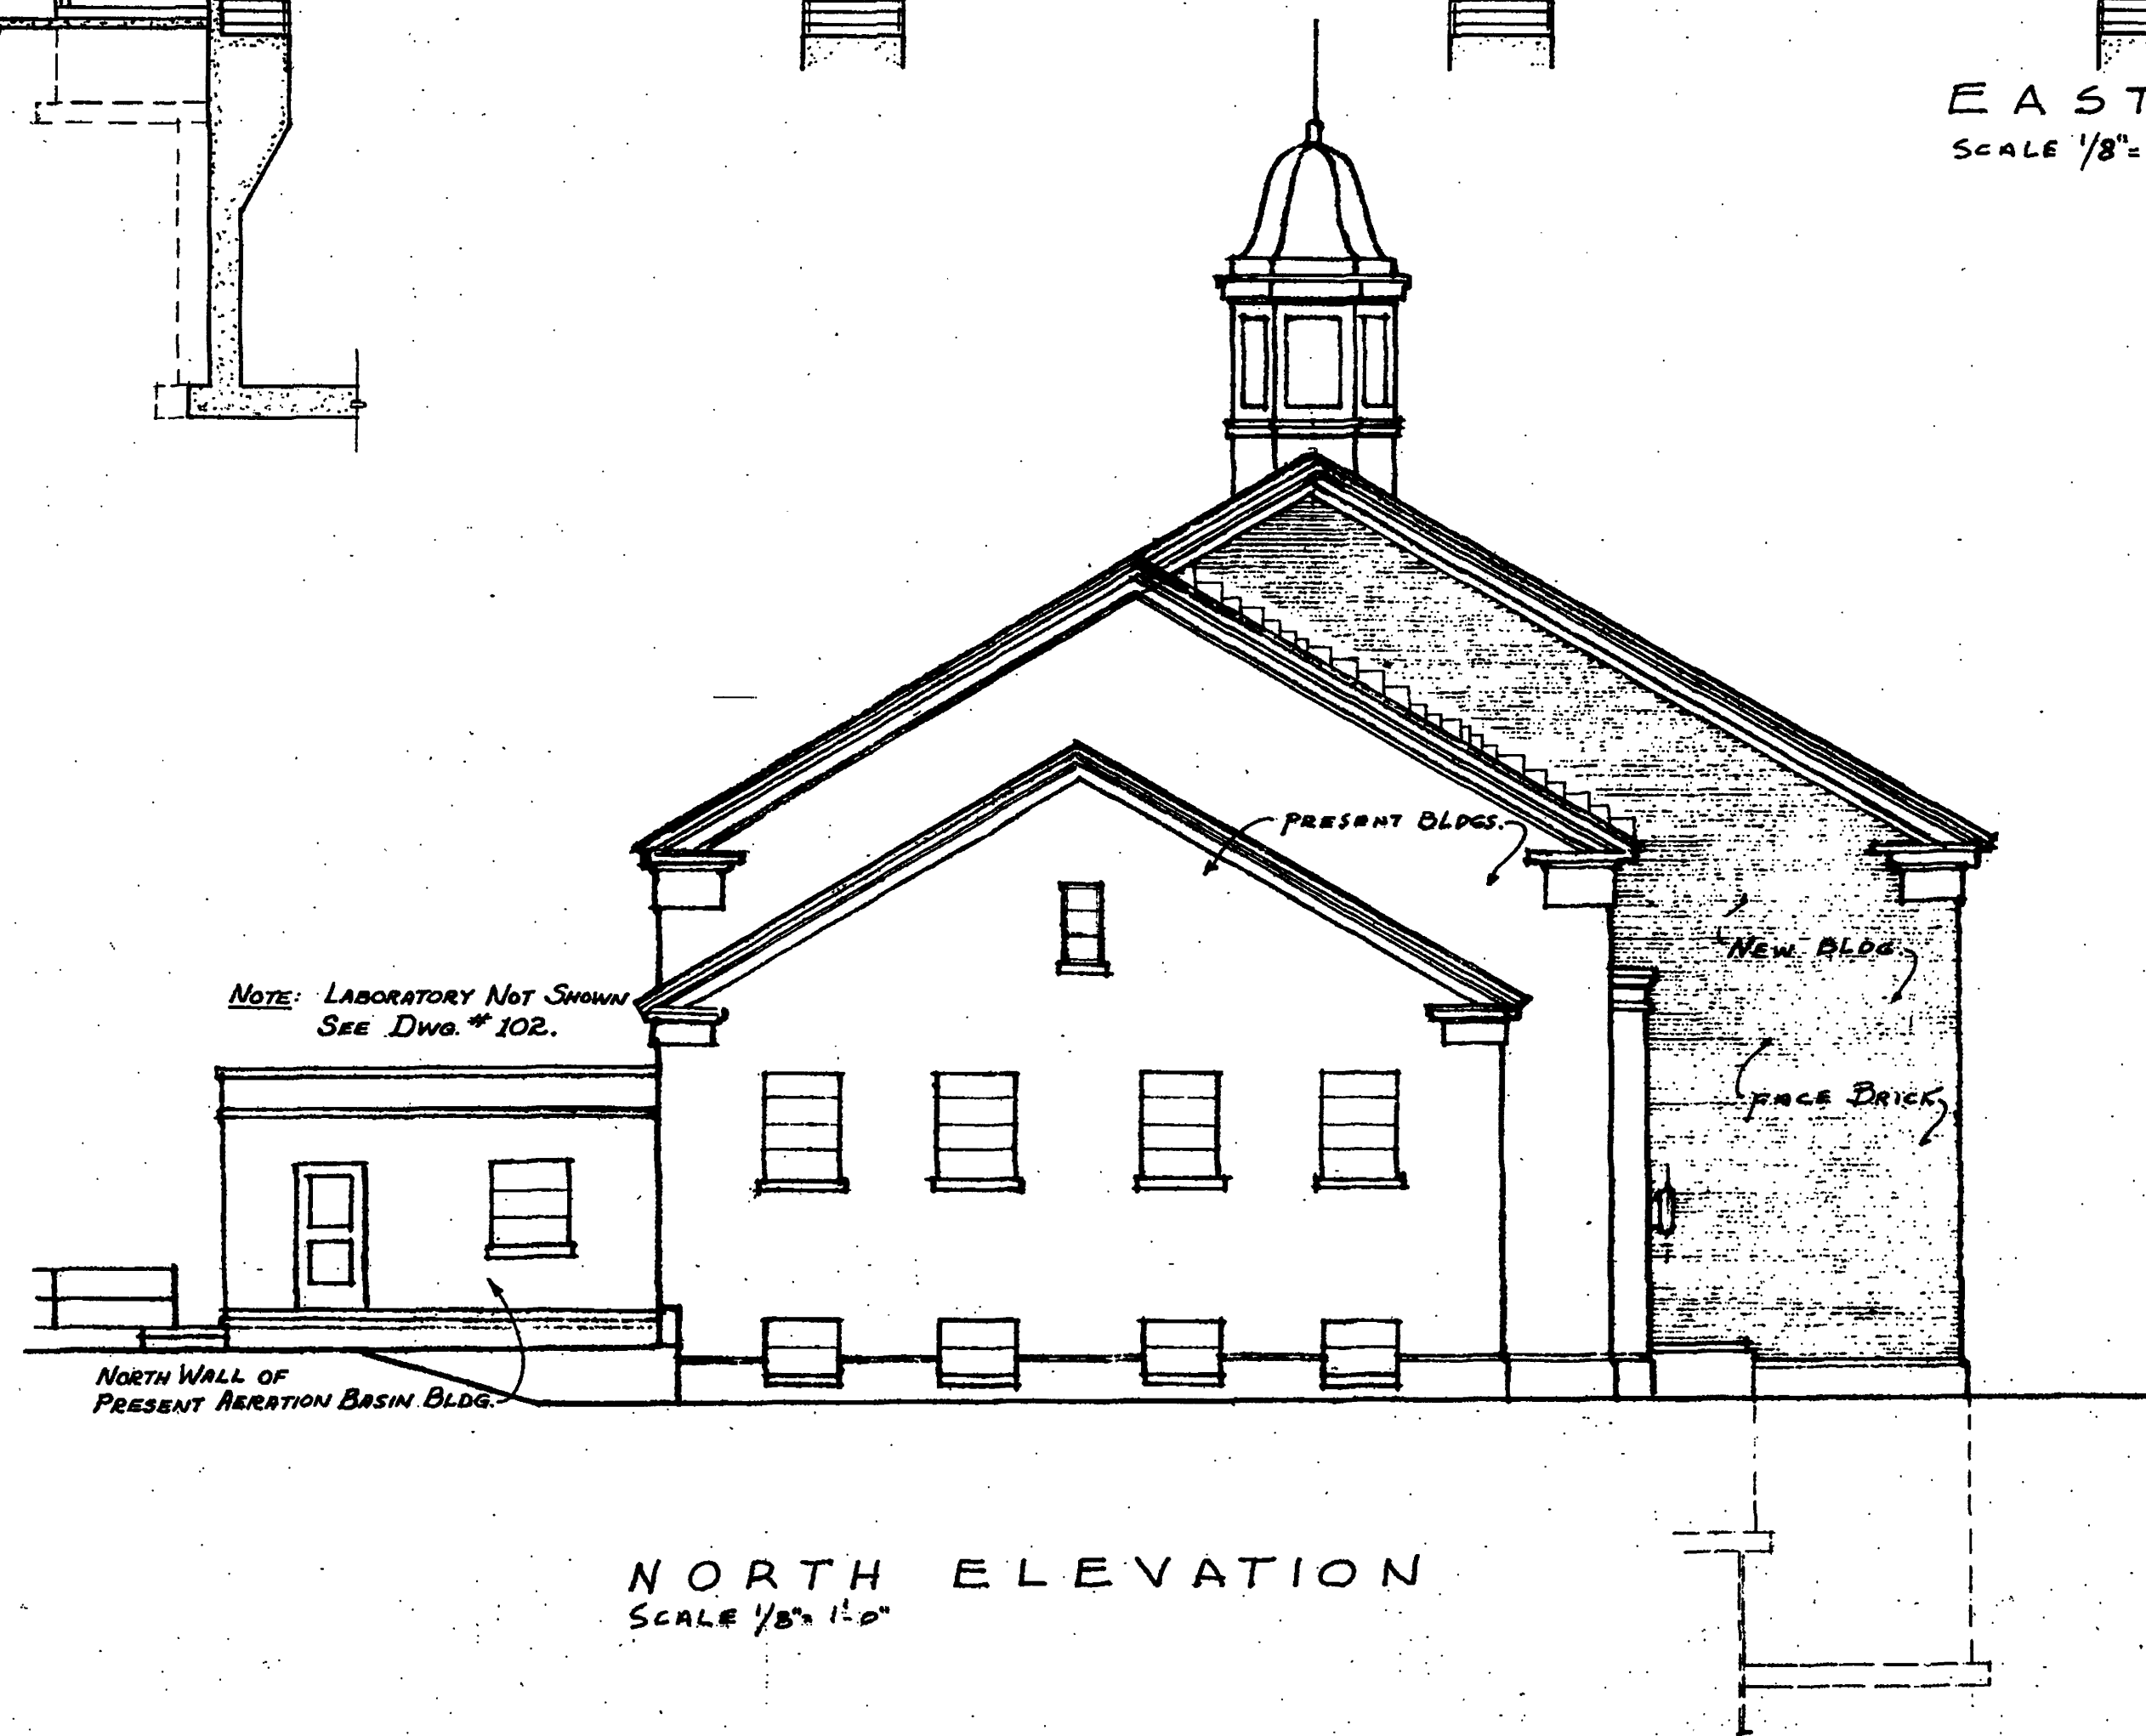

NORTH ELEVATION
SCALE 1/8" = 1'-0"

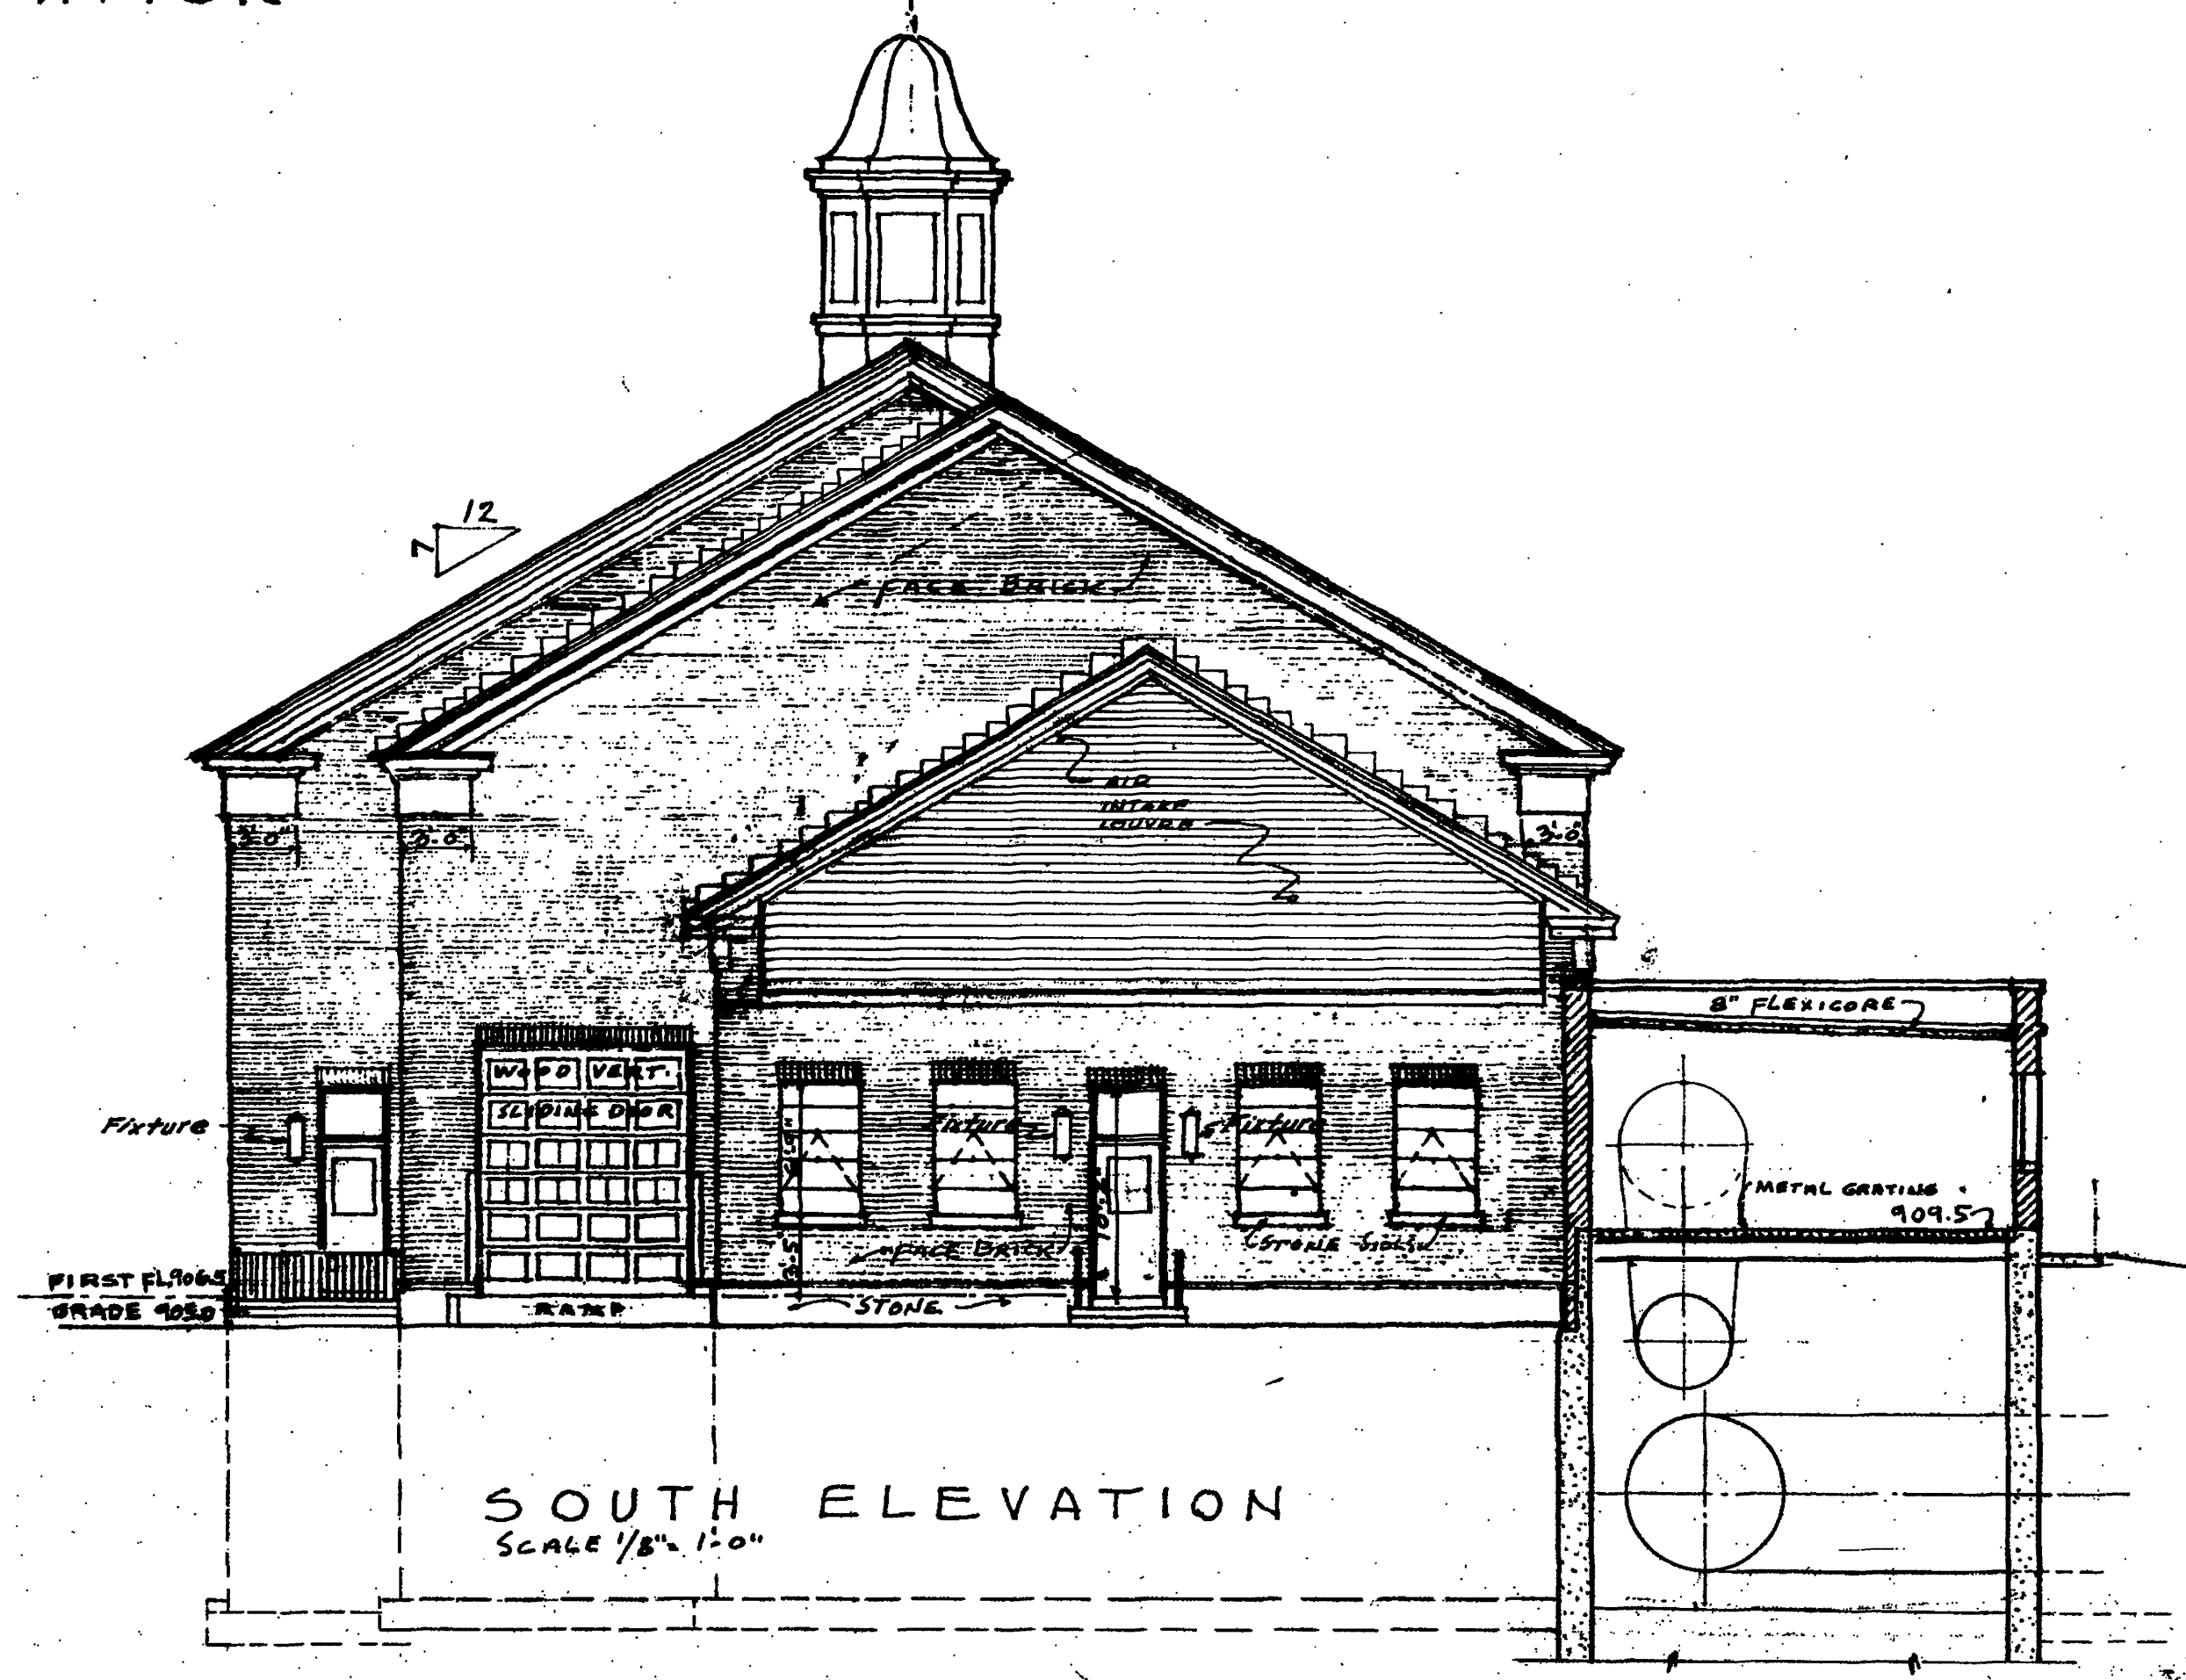

SOUTH ELEVATION
SCALE 1/8" = 1'-0"

CONTR. "E"

ADDITIONS TO SEWAGE TREATMENT PLANT
ROANOKE, VIRGINIA
PUMP, BLOWER & AERATION
BUILDINGS
ELEVATIONS

ALVORD, BURDICK & HOWSON
ENGINEERS CHICAGO

1973

5