



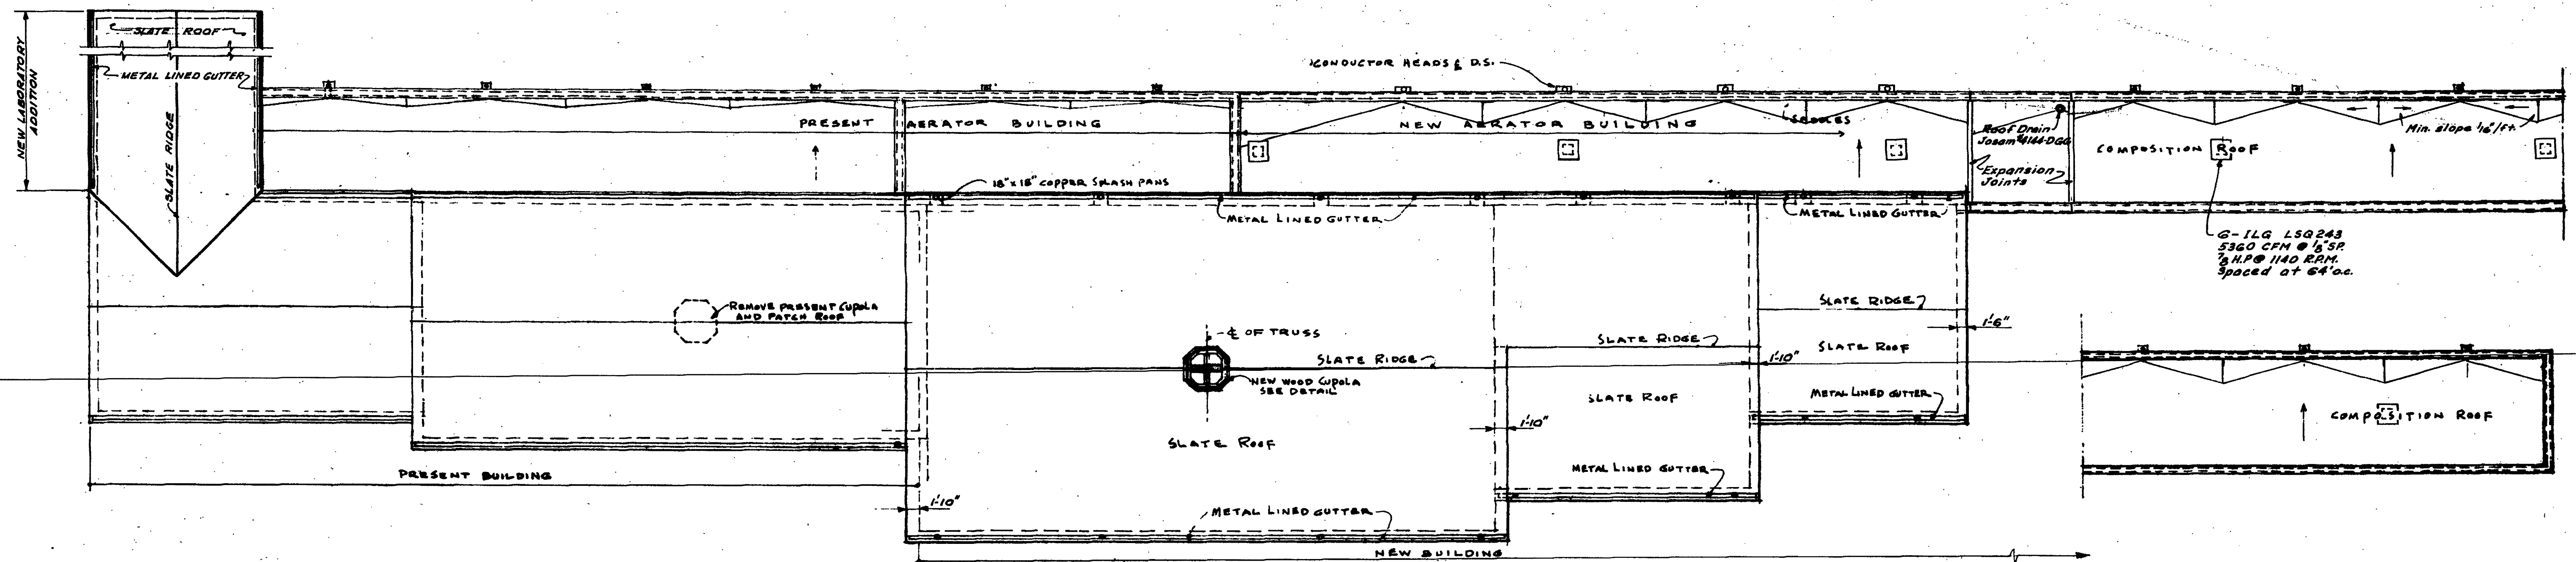

ROOF PLAN
SCALE: 1/16" = 1'-0"

BLOWER BUILDING ROOM FINISH SCHEDULE				
ROOM	FLOOR	WALLS	CEILING	REMARKS
BLOWER ROOM	Quarry Tile	Glazed Tile	Susp. Acoust. Tile	
SHOP	Concrete	Glazed Brick	Painted Conc. & Susp. Acoust. T.	
FILTER DUCT HALL	Concrete	Glazed Brick	Painted Concrete	Room to be airtight
ELECT. EQUIP. ROOM	Concrete	Glazed Brick	Painted Flexicore	
LOCKER & SHOWER ROOM	Terrazzo	Glazed Tile	Painted Susp. Plaster	
LUNCH ROOM	Terrazzo	Glazed Tile	Susp. Acoust. Tile	
JANITORS CLOSET	Concrete	Glazed Brick	Painted Flexicore	
STAIRWAYS	Concrete	Glazed Brick	Painted Susp. Plaster	Paint exposed steel
AERATION CONTROL GALL.	Grating	Glazed Brick	Painted Flexicore	
MEZZANINE	Vinyl Asbest.	Glazed Brick	Susp. Acoust. Tile	
AIR INTAKE SPACE	Concrete	Face Brick	Exposed Precast Conc. Slabs	
BASEMENT	Painted Concrete	Painted Concrete	Painted Concrete	All Exposed Concrete To Be Painted
FAN ROOM	Concrete	Glazed Brick	Suspended Plaster Ceiling	

DOOR SCHEDULE				
MARK	SIZE	GLAZE	TYPE	REMARKS
D1	1 Pair 2'0" x 7'0" x 1 1/2"	Full Glaze	H.M. - Alum.	See details dwg. #11 Weatherstrip
D2	3'0" x 7'0" x 1 1/2"	1/2 Glaze	H.M. - Alum.	Weatherstrip
D3	10'0" x 11'10"	—	Rolling Steel	Manual
D4	10'0" x 11'10"	—	Wood Vertical Sliding	
D5	3'0" x 7'0" x 1 1/2"	1/2 Glaze	H.M. - Alum.	
D6	1 Pair 3'0" x 7'0" x 1 1/2"	1/2 Glaze	H.M. - Alum.	24" x 24" Grilles
D7	3'0" x 7'0" x 1 1/2"	Flush	H.M. - Alum.	24" x 24" Grille
D8	3'0" x 7'0" x 1 1/2"	Flush	H.M. - Alum.	Air Tight
D9	3'0" x 7'0" x 1 1/2"	1/2 Glaze	H.M. Alum.	24" x 24" Grille
D10	3'0" x 7'0" x 1 1/2"	1/2 Glaze	H.M. Alum.	Weatherstrip
D11	1 Pair 3'0" x 7'0" x 1 1/2"	—	DOOR: WOOD FRAME: ALUM.	Weatherstrip
D12	1 Pair 3'0" x 7'0" x 1 1/2"	1/2 Glaze	H.M. - Alum.	Weatherstrip *
D13	1 Pair 3'0" x 7'0" x 1 1/2"	Flush	H.M. - Alum.	
D14	3'0" x 7'0" x 1 1/2"	Flush	H.M. - Alum.	Weatherstrip
D15	1 Pair 3'0" x 7'0" x 1 1/2"	1/2 Glaze	H.M. - Alum.	*
D16	2'6" x 7'0" x 1 1/2"	Flush	H.M. - Alum.	Weatherstrip *
D17	1 Pair 3'0" x 7'0" x 1 1/2"	1/2 Glaze	H.M. - Alum.	
D18	3'0" x 6'8" x 1 1/2"	Flush	H.M. - Alum.	

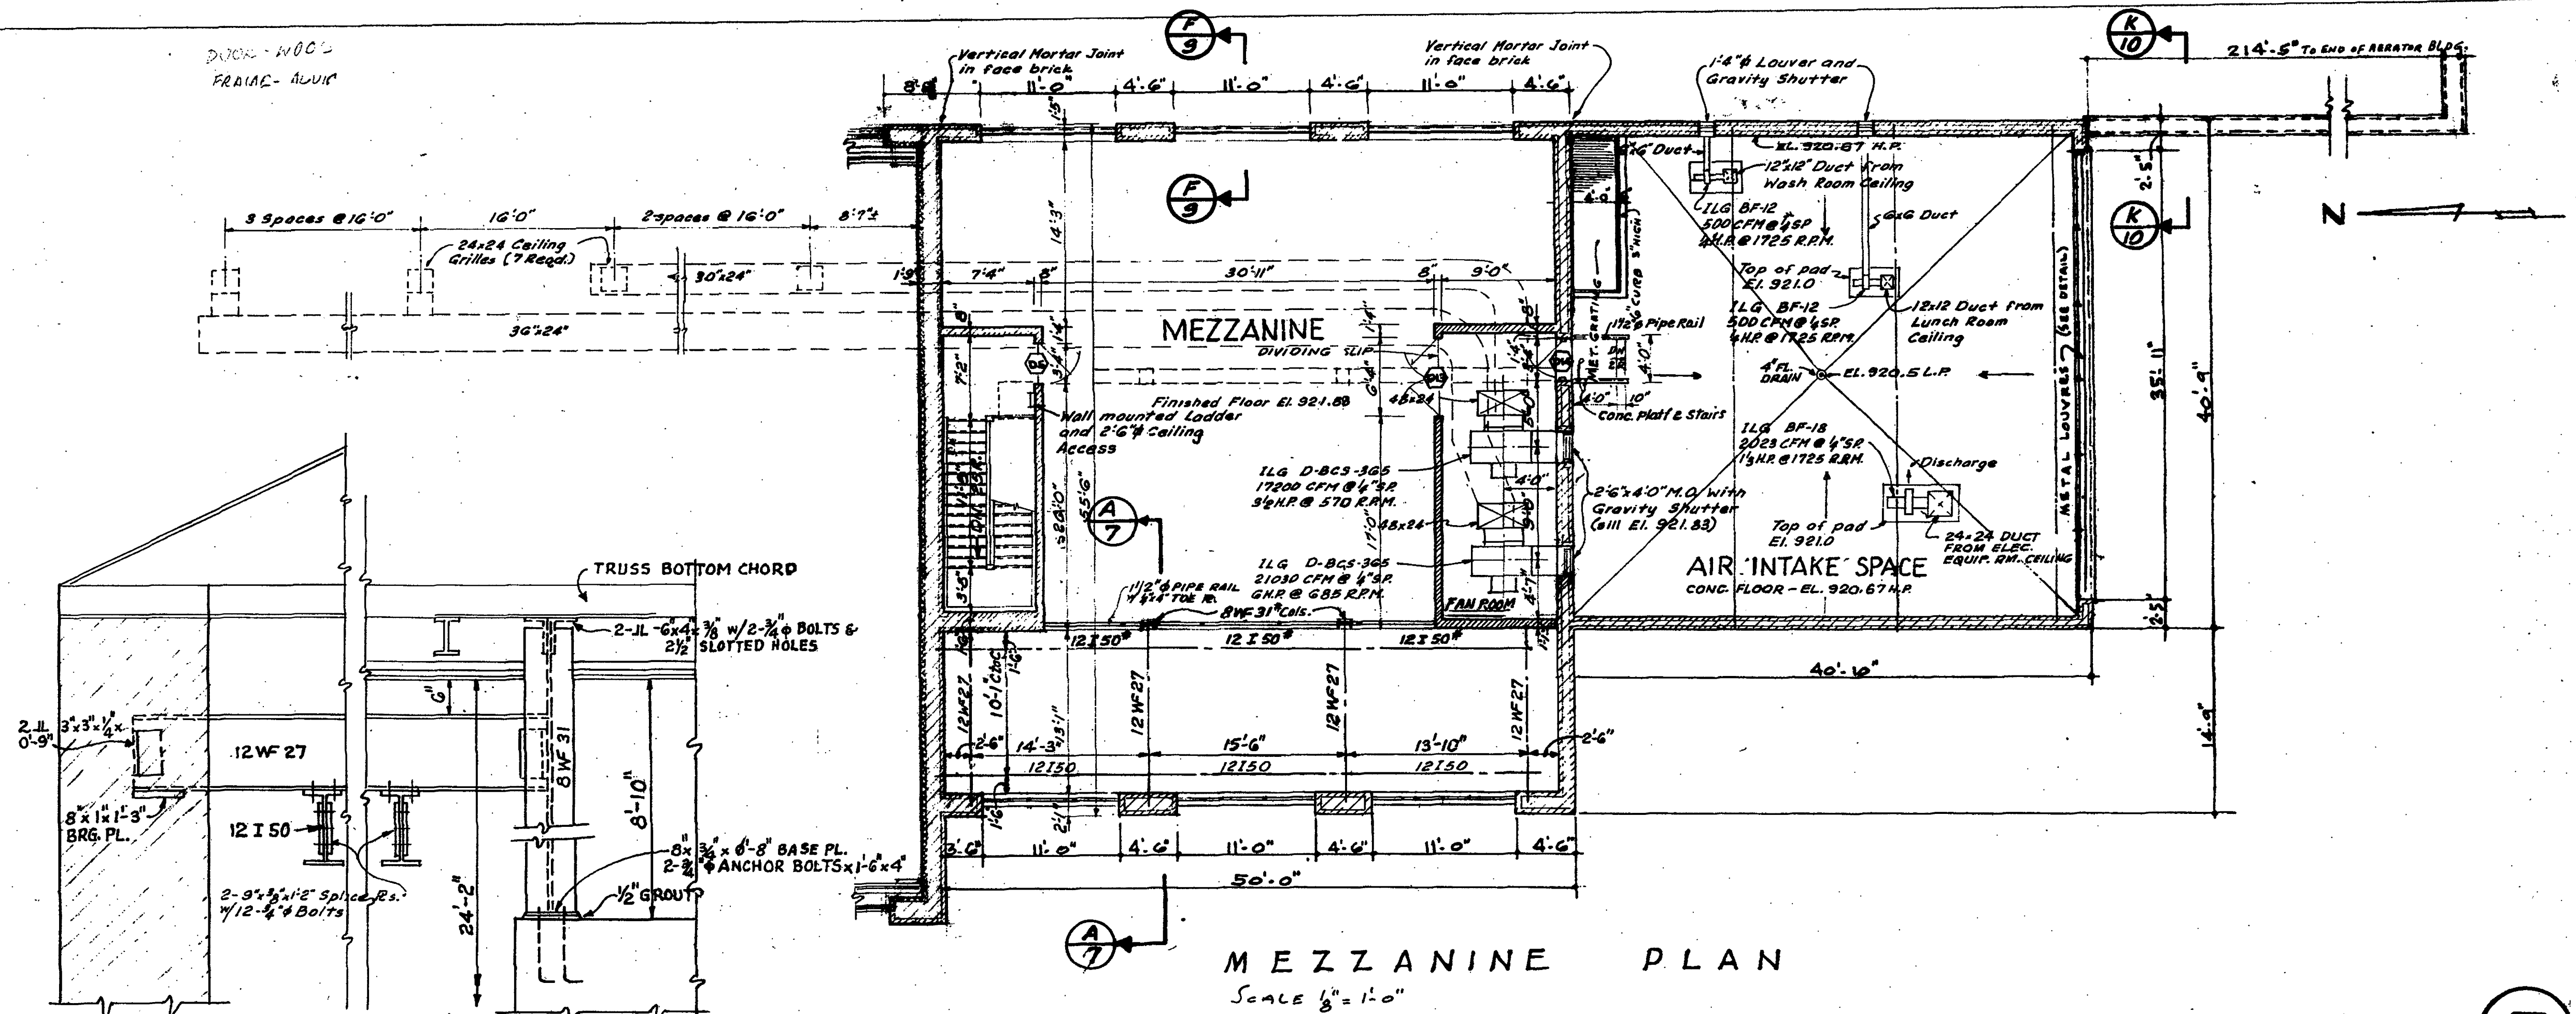

SECTION A
SCALE: 3/4" = 1'-0"

General Note: See other Door & Room Finish Schedules also Plans of other structures.

CONTR. "E"

ADDITIONS TO SEWAGE TREATMENT PLANT
ROANOKE, VIRGINIA

BLOWER BLDG.
ROOF & MEZZ. PLAN

ALVORD, BURDICK & HOWSON
ENGINEERS CHICAGO

1973