




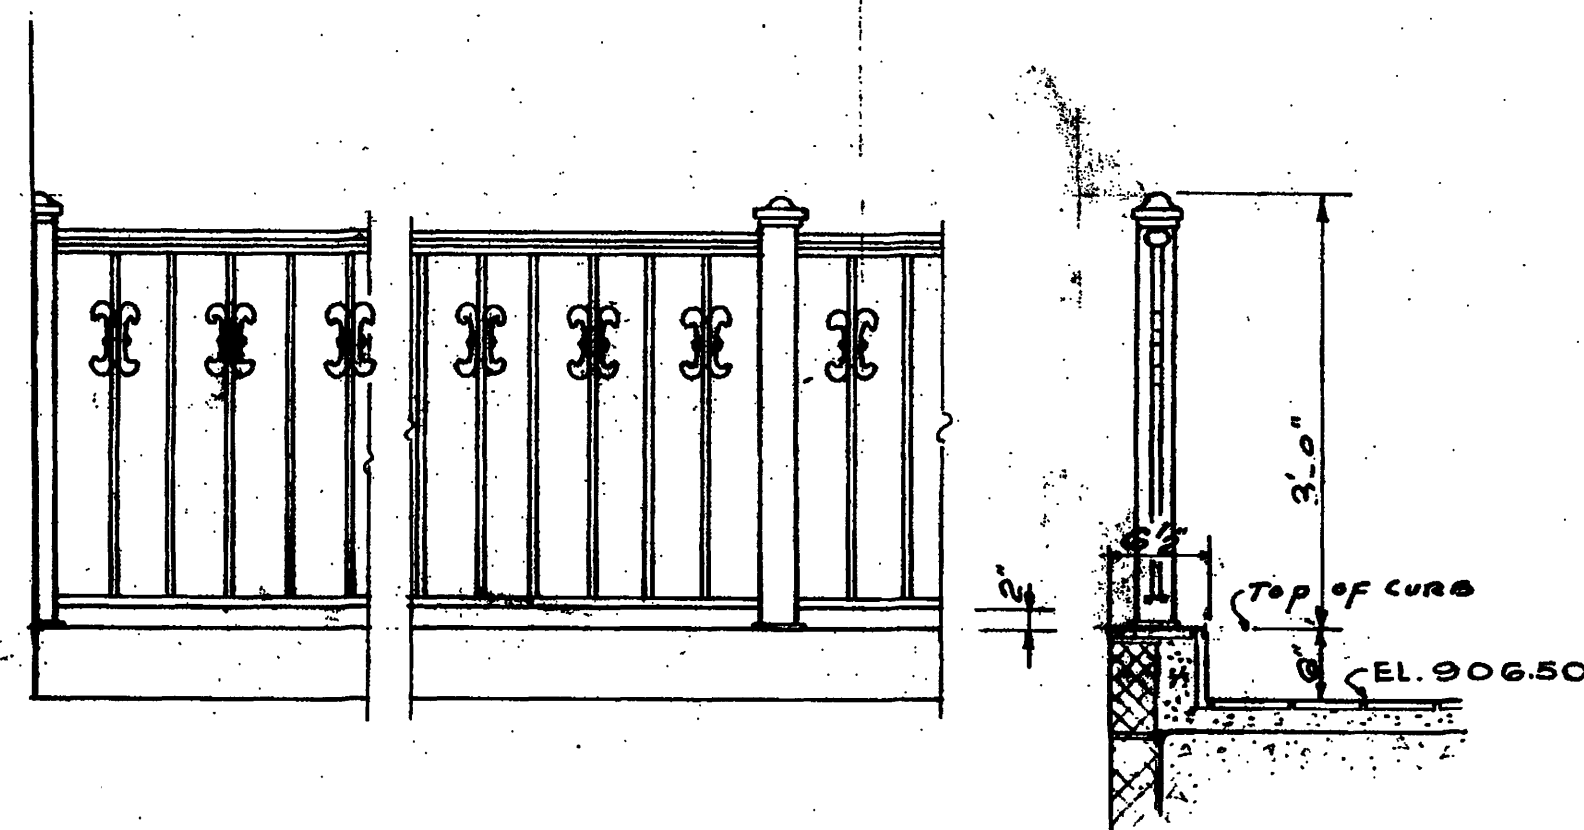


ELEVATION
DETAIL AT STAIRWAY
N.W. CORNER AT BLOWER BUILDING
SCALE: $\frac{3}{4}'' = 1'-0''$

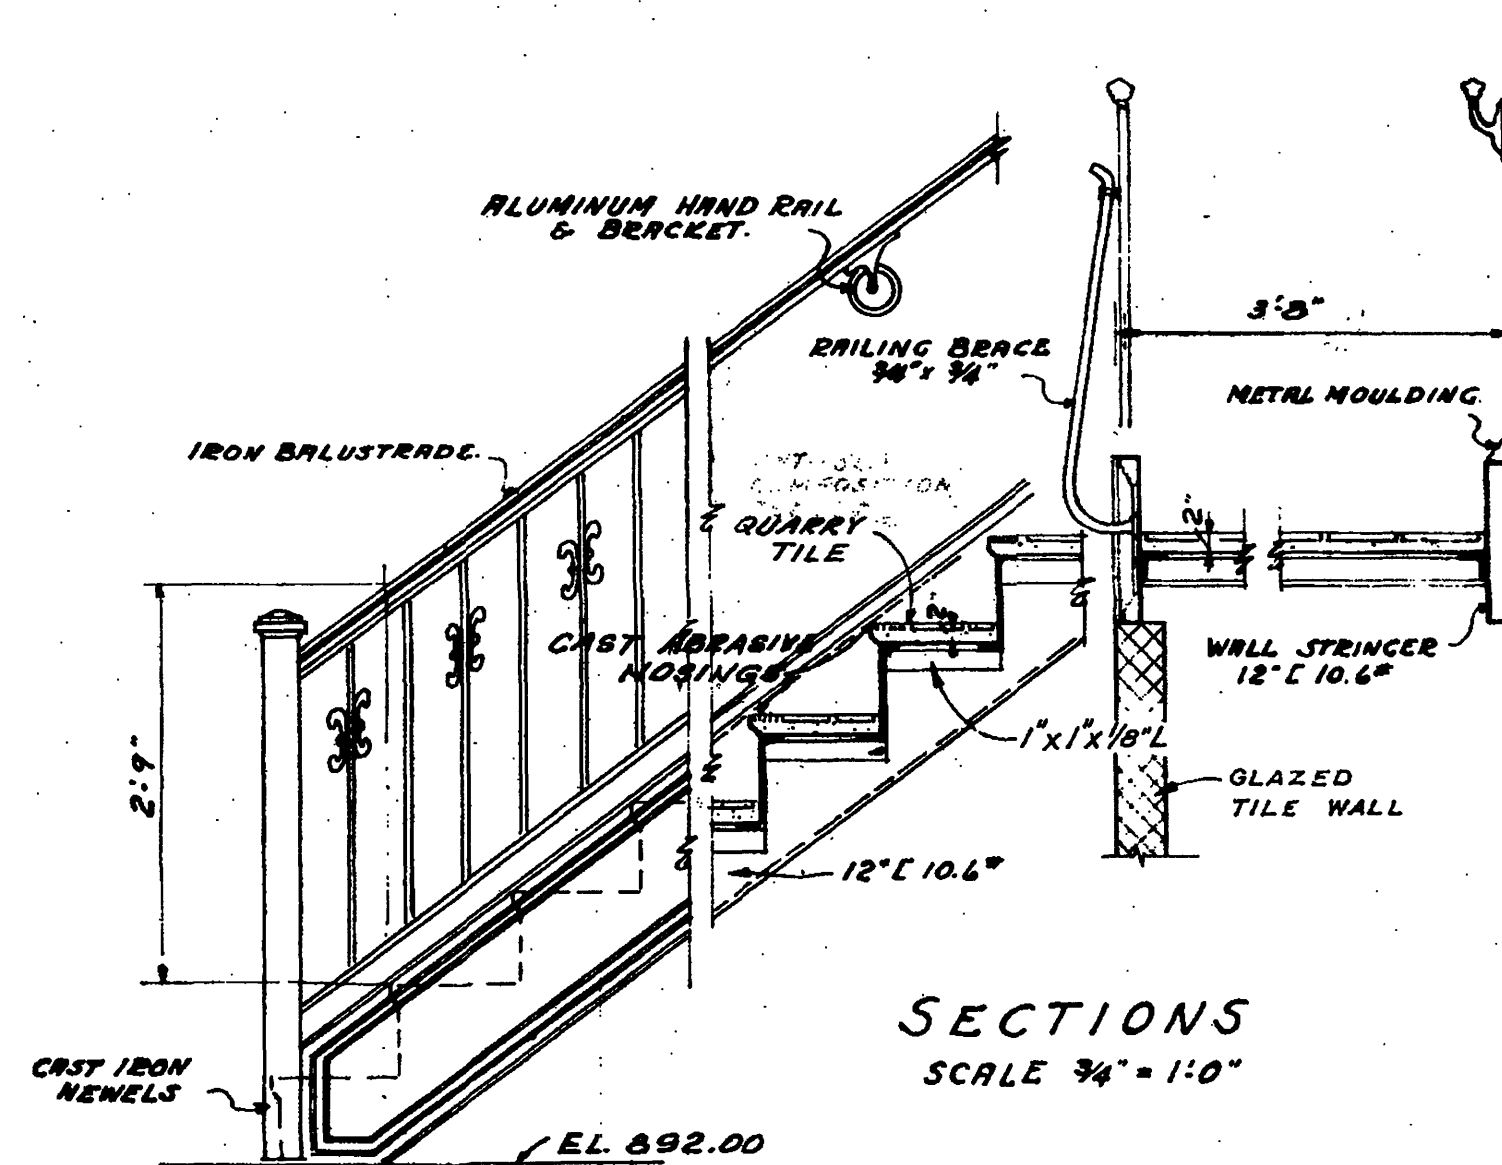


TYPICAL DETAIL OF STAIRS & RAILINGS
FOR ORNAMENTAL INTERIOR RAILINGS

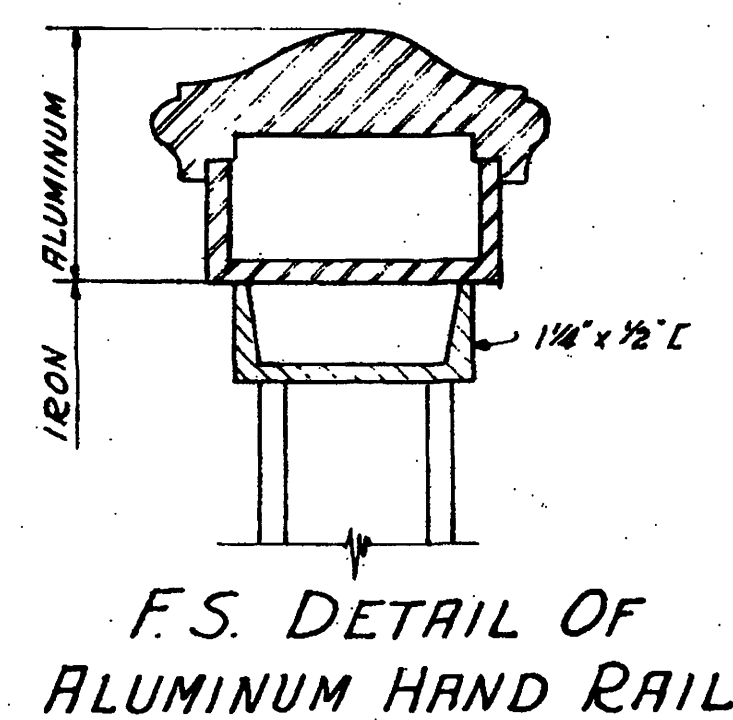



F.S. DETAIL OF
ALUMINUM HAND RAIL

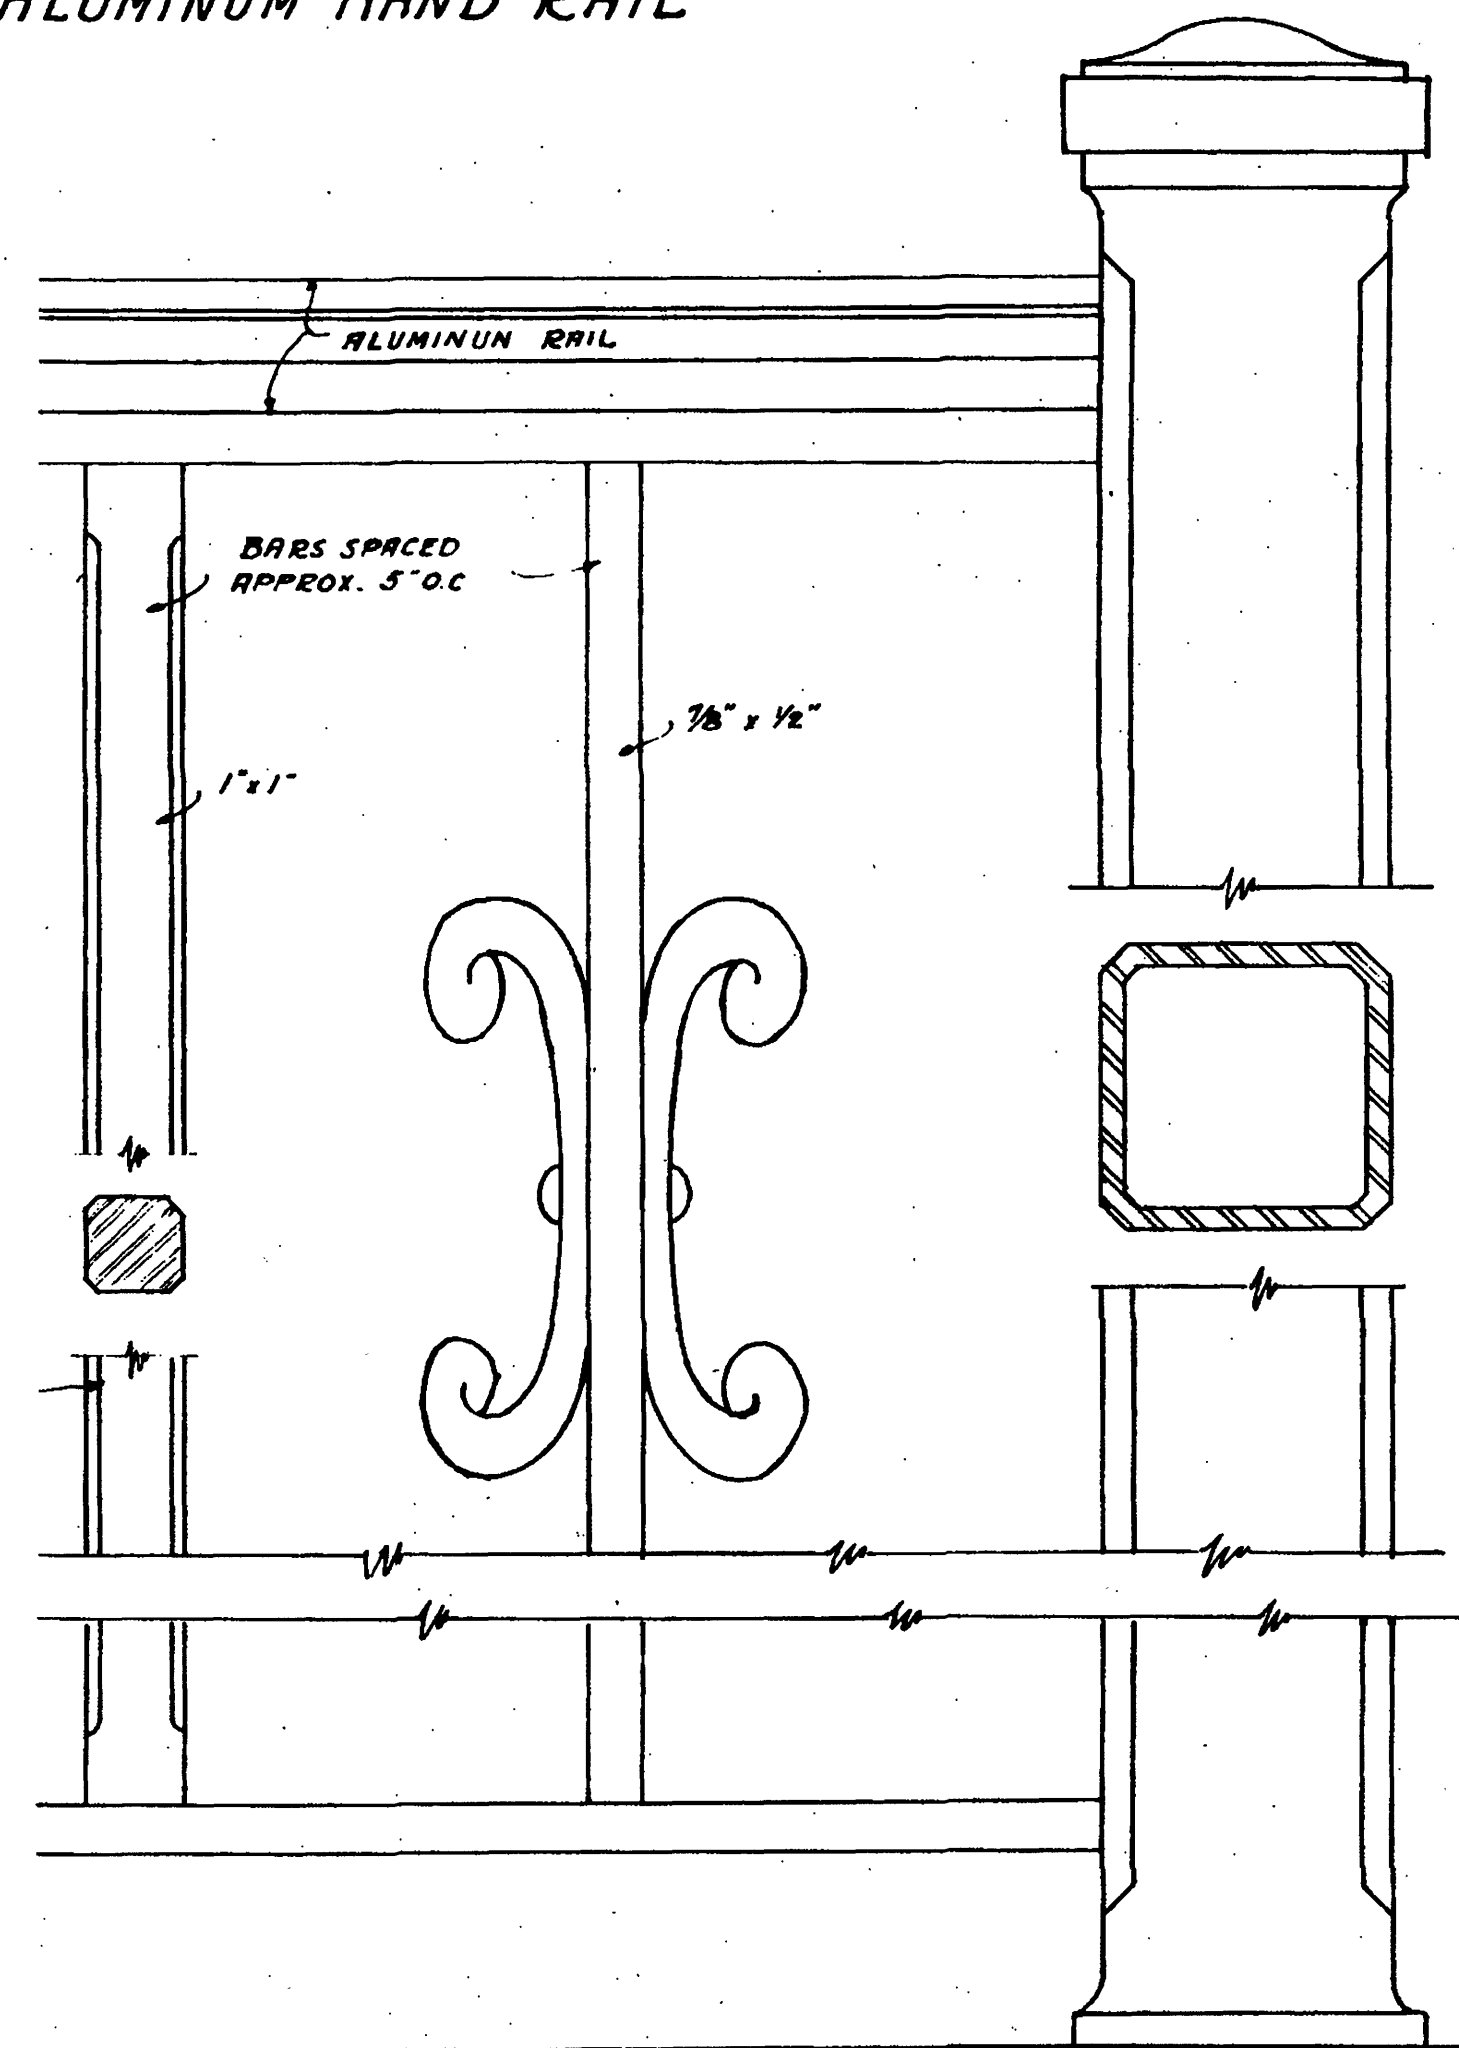


ELEVATION
HALF FULL SIZE

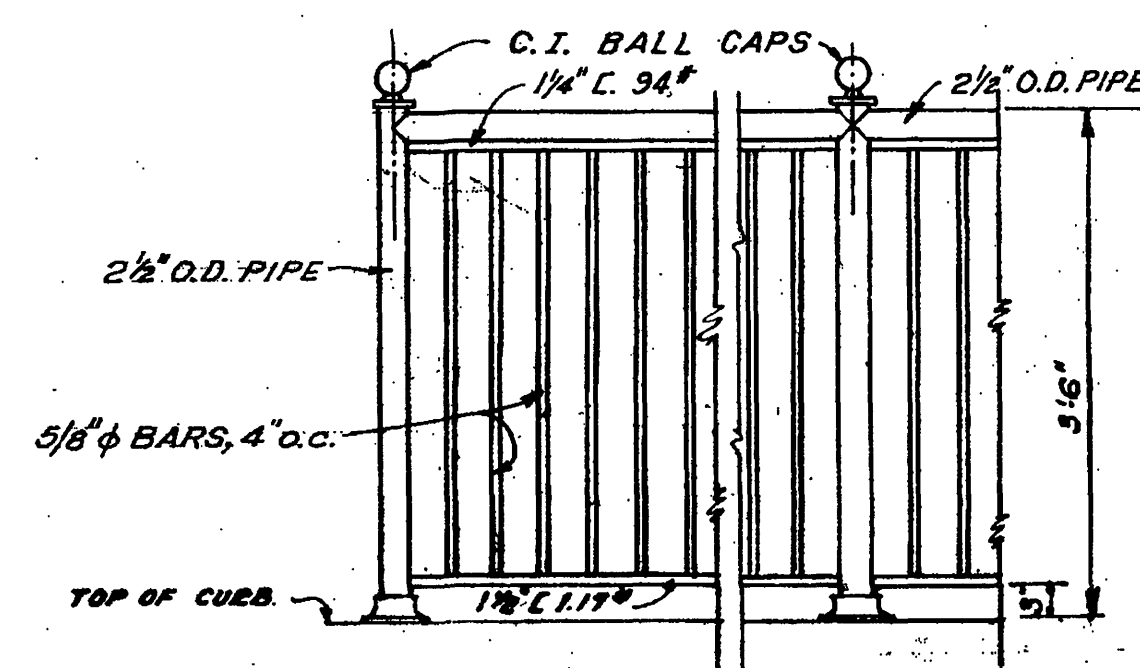


TYPICAL ORNAMENTAL IRON RAILING
FOR EXTERIOR OF BUILDING
SCALE $\frac{3}{4}'' = 1'-0''$

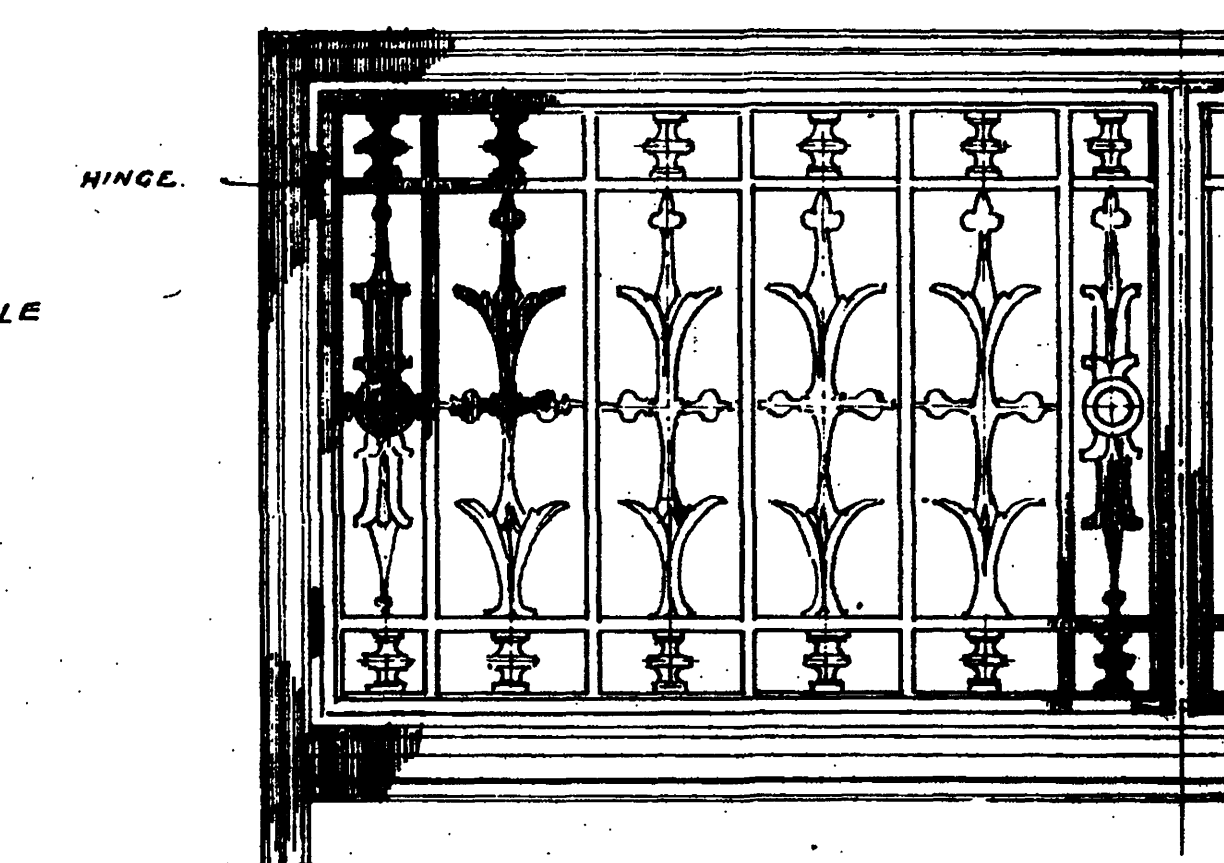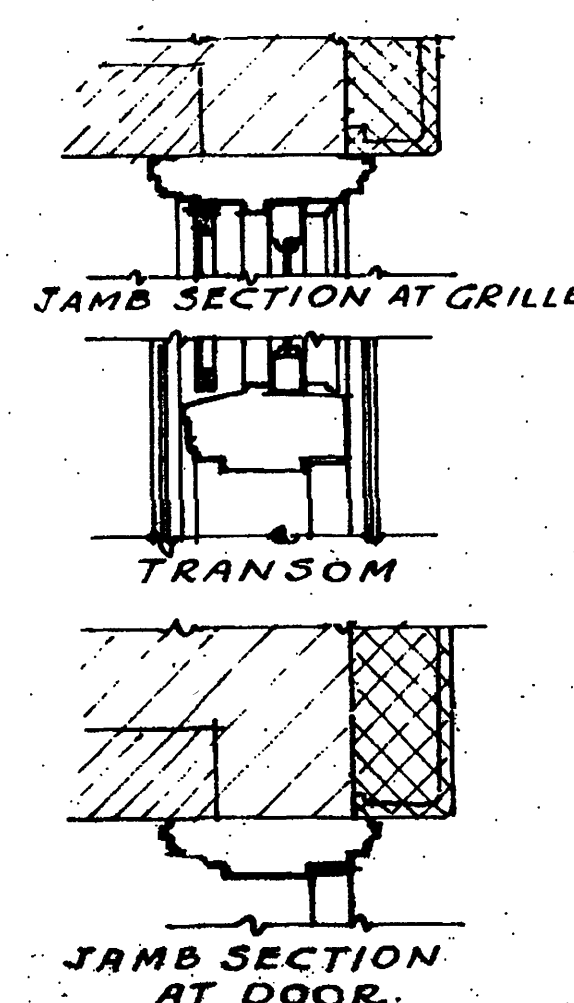


DETAIL MAIN ENTR. DOOR FRAME & GRILLE
SCALE $\frac{1}{2}'' = 1'-0''$

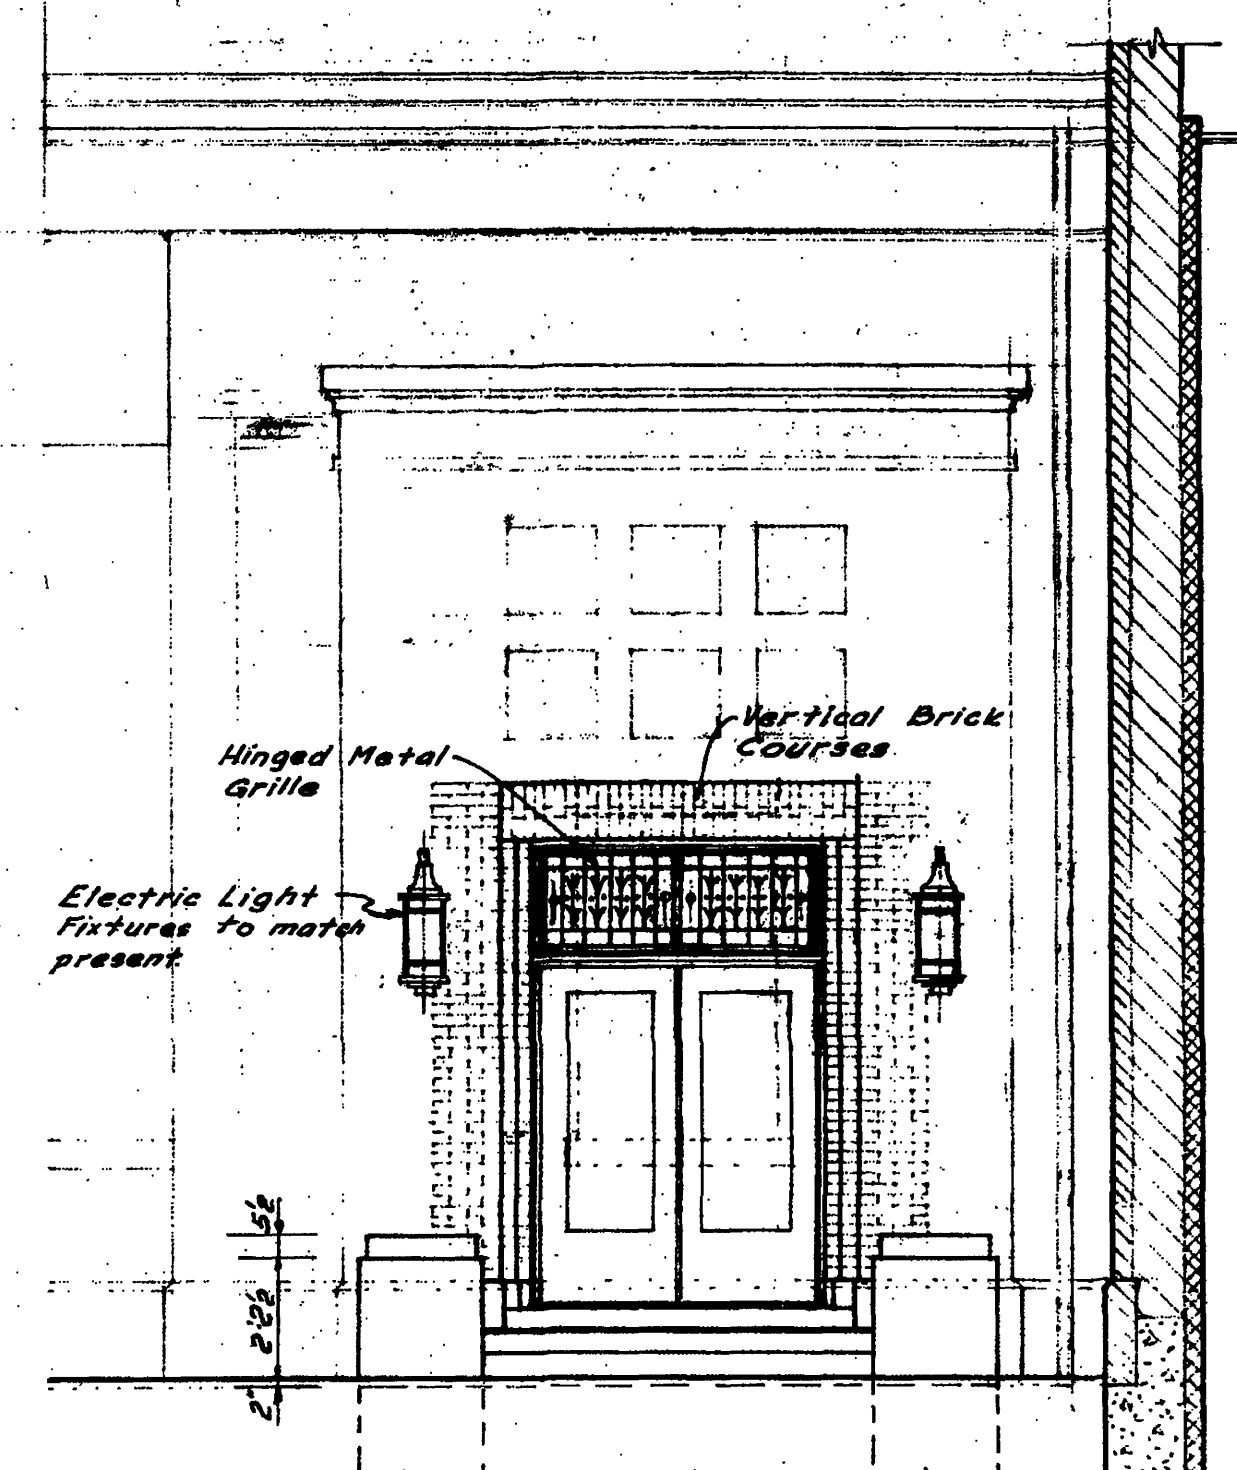


ELEVATION

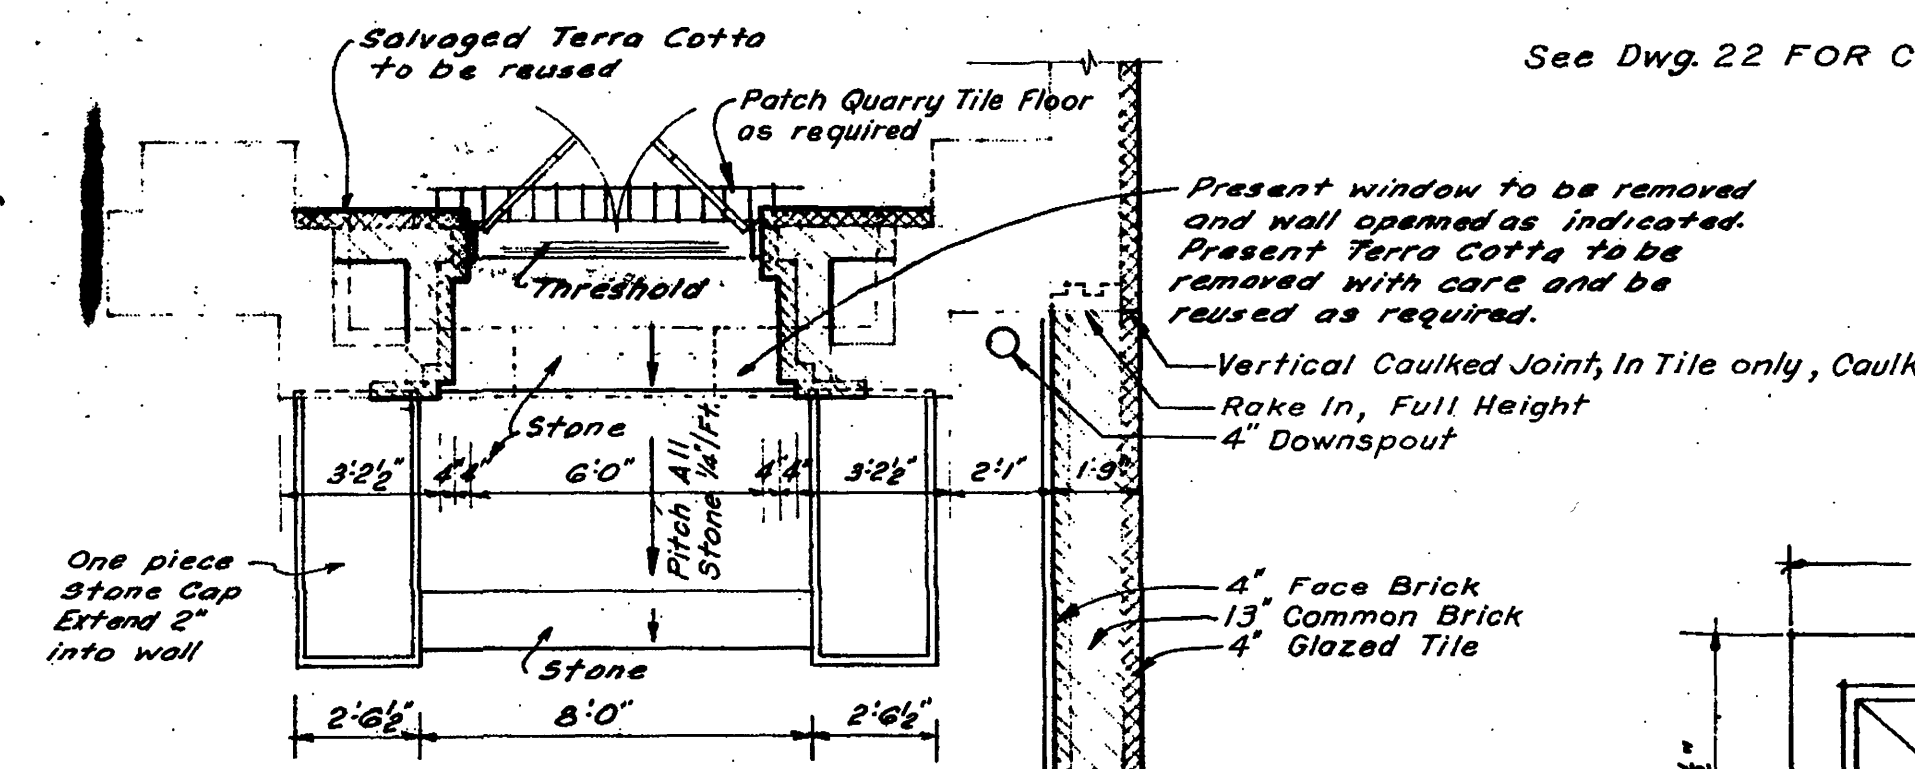

PLAN OF ENTRANCE

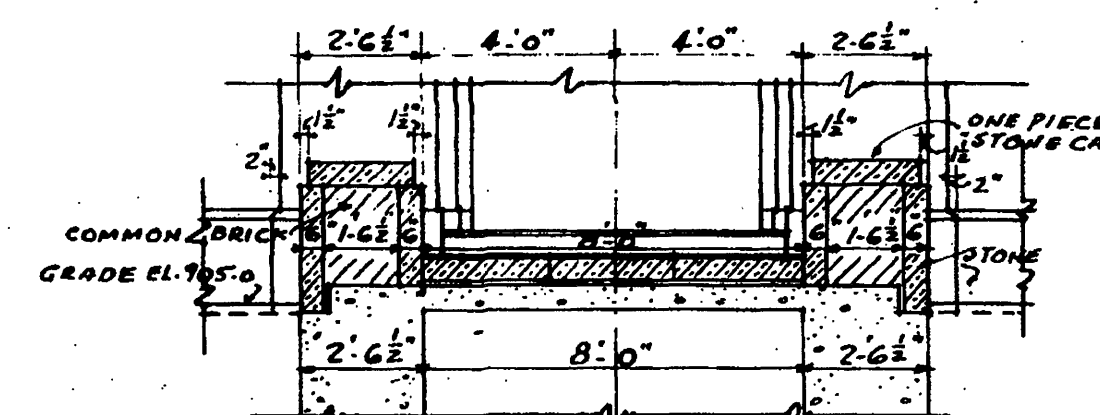


CROSS SECTION THRU BUTTRESSES
AT ENTRANCE

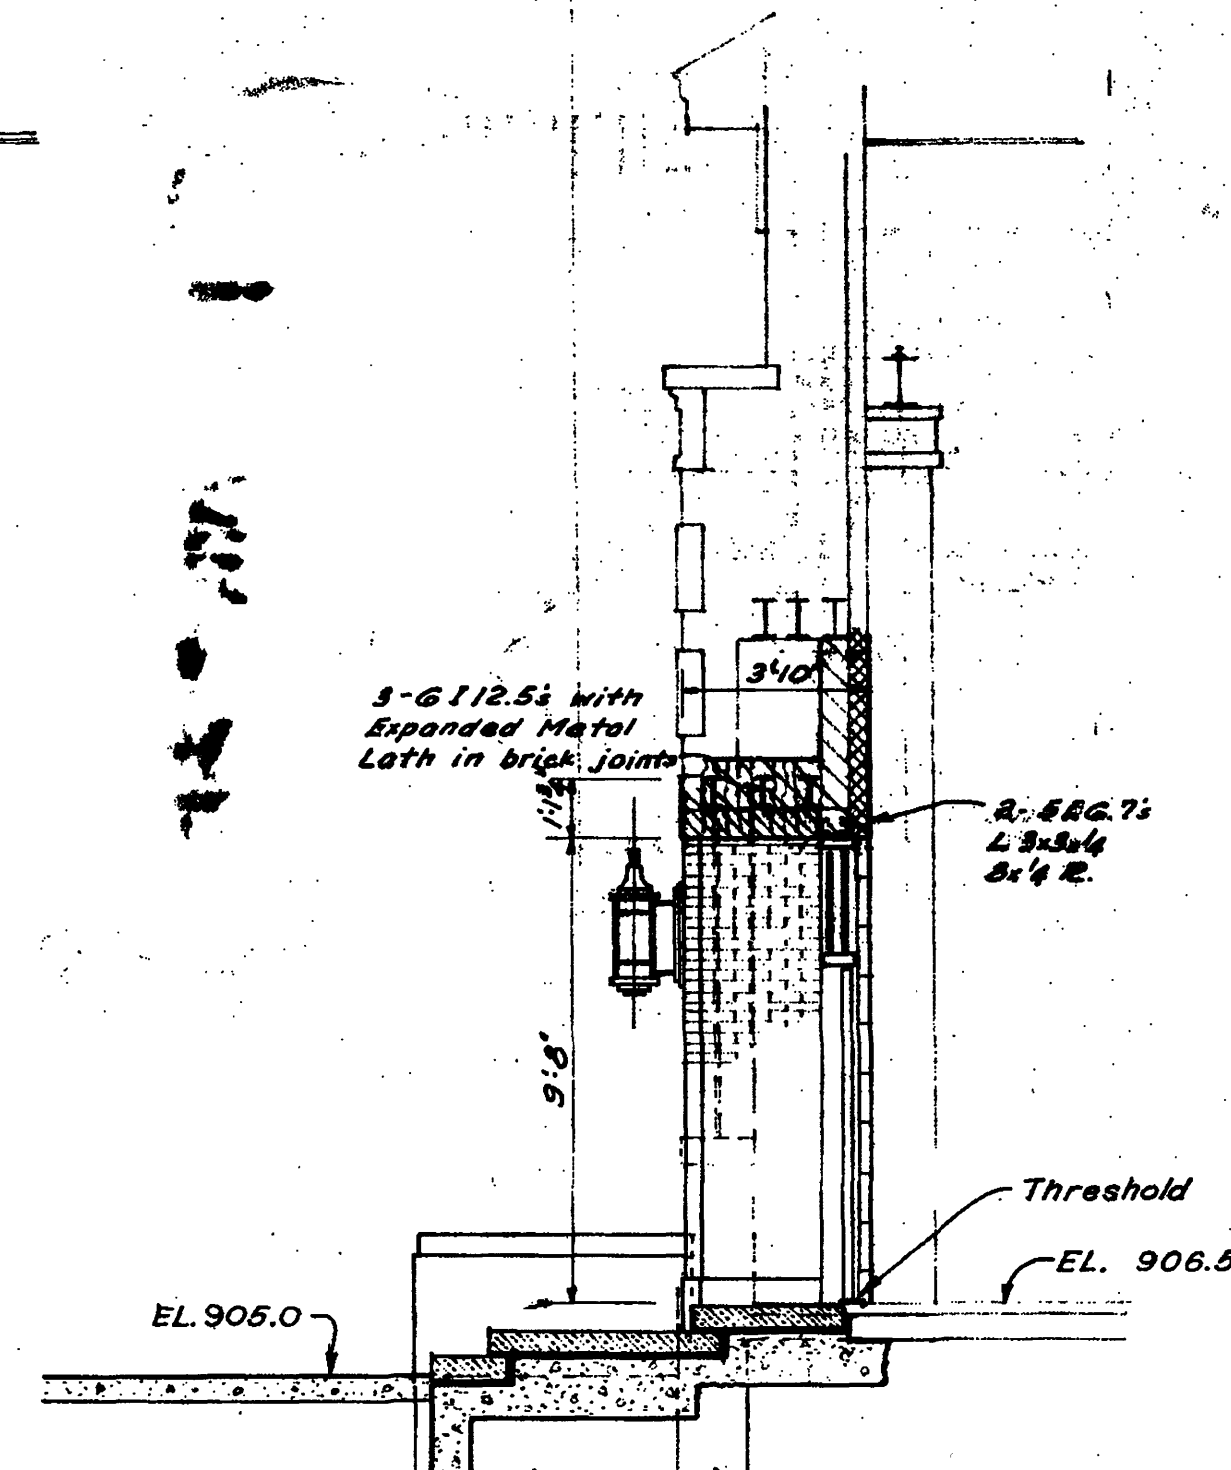

SECTION

See Dwg. 22 FOR Conc. Dimensions

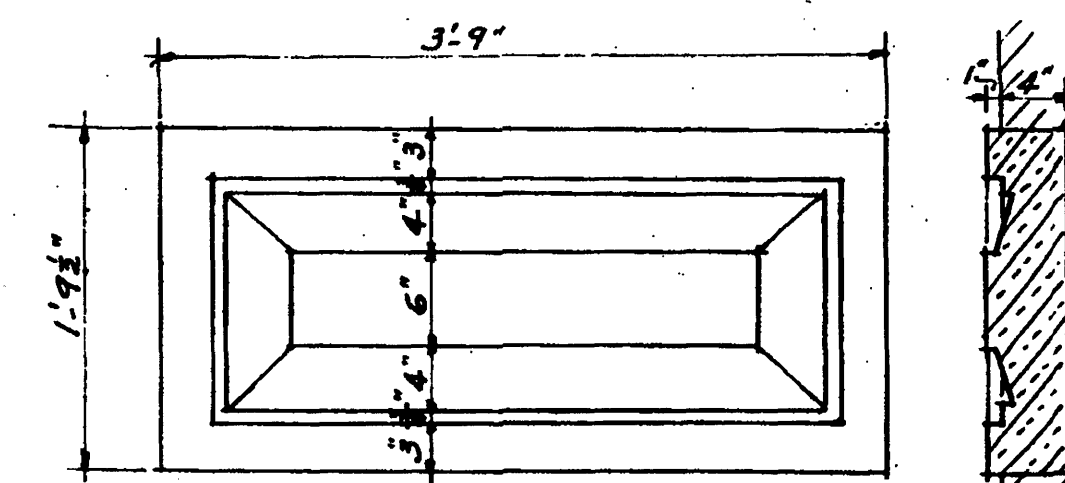

DETAIL OF STONE PANELS
FRONT ELEVATION SOUTH WING
SCALE $1'' = 1'-0''$

CONTR. 'E'

ADDITIONS TO SEWAGE TREATMENT PLANT
ROANOKE, VIRGINIA
BLOWER BLDG.
SECTIONS & DETAILS

ALVORD, BURDICK & HANSON
ENGINEERS

1973