



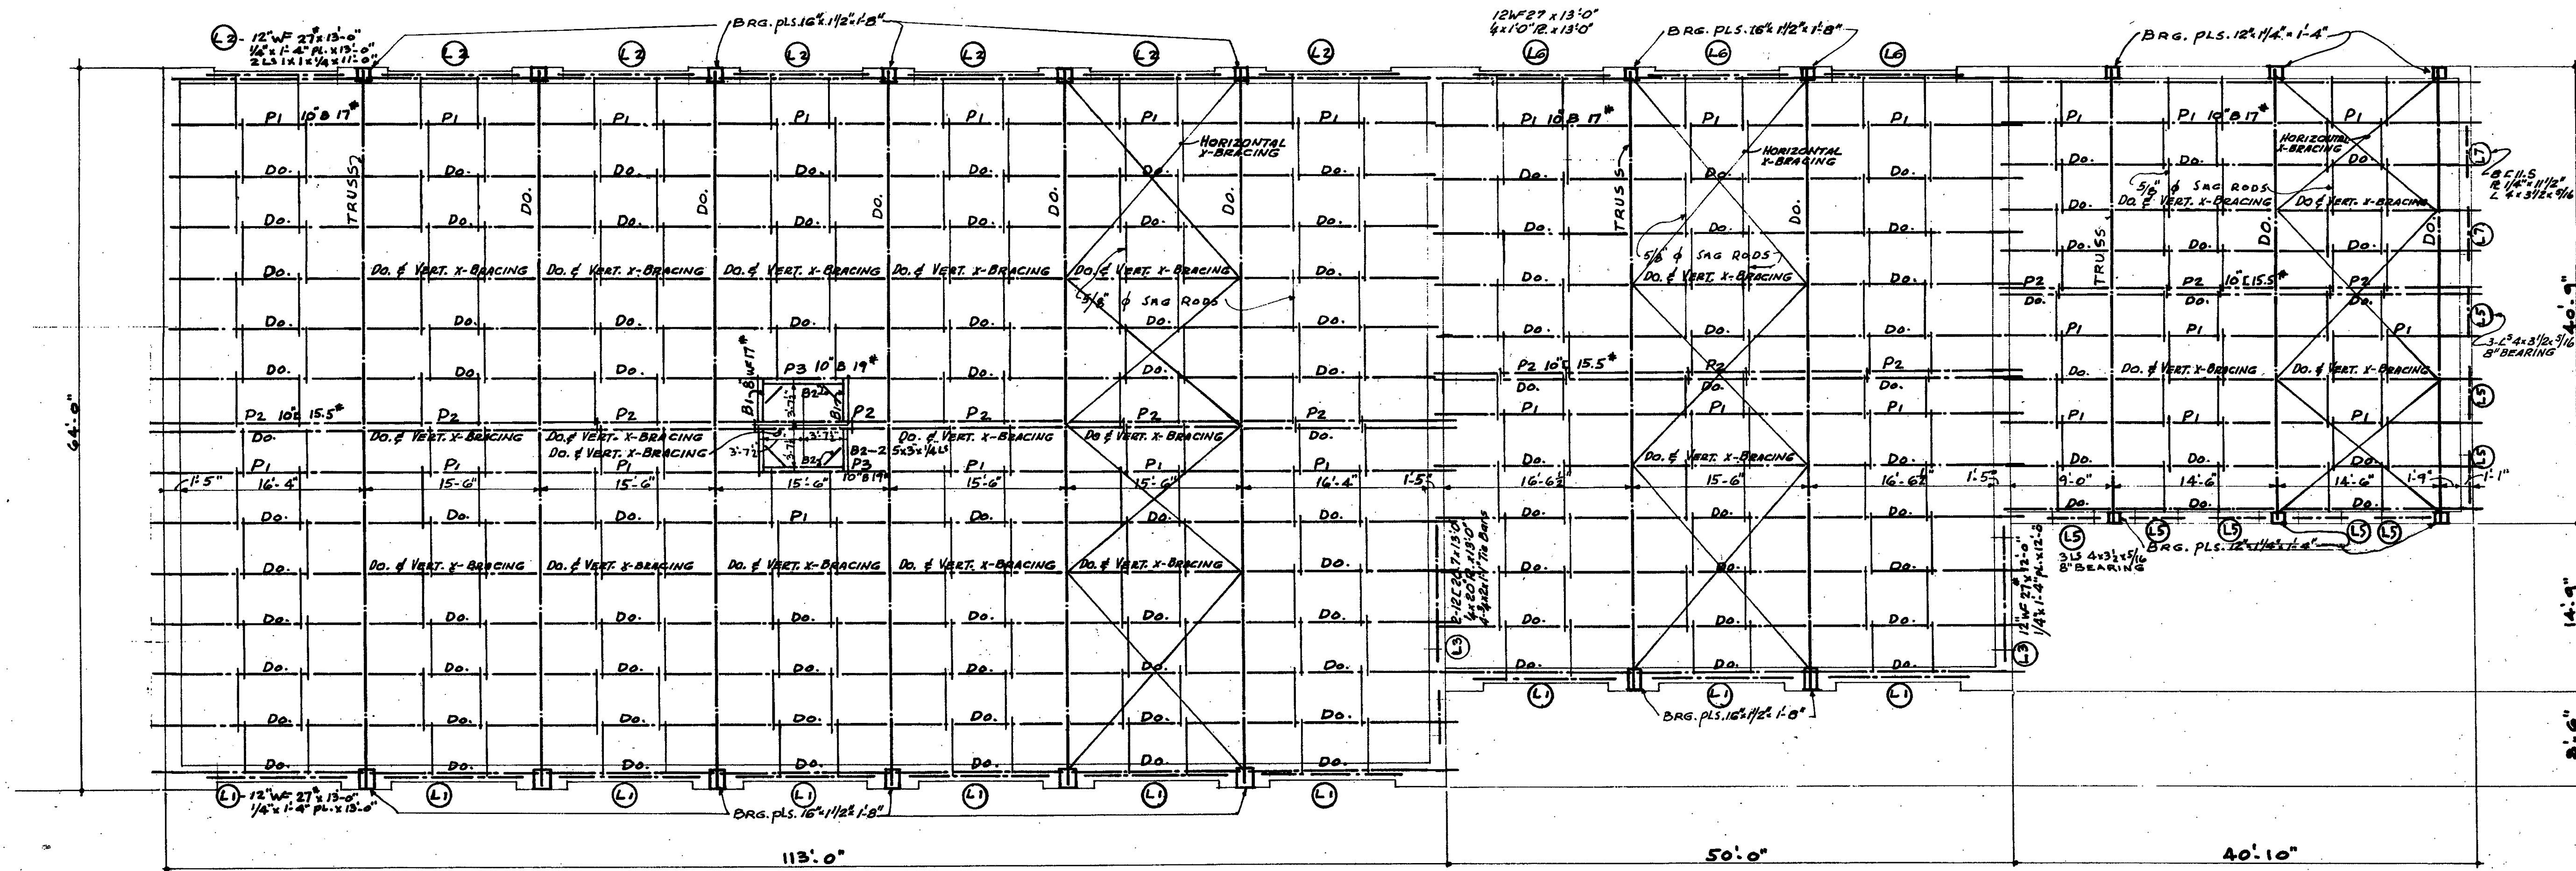


ROOF FRAMING PLAN
SCALE 1/8" = 1'-0"

NOTE: ALL VERTICAL AND HORIZONTAL X-BRACING TO BE 4 x 4 x 1/4 L'S WITH CROSS BOLT AND SPACER.

For openings to 4'-0" (8" Bearing)

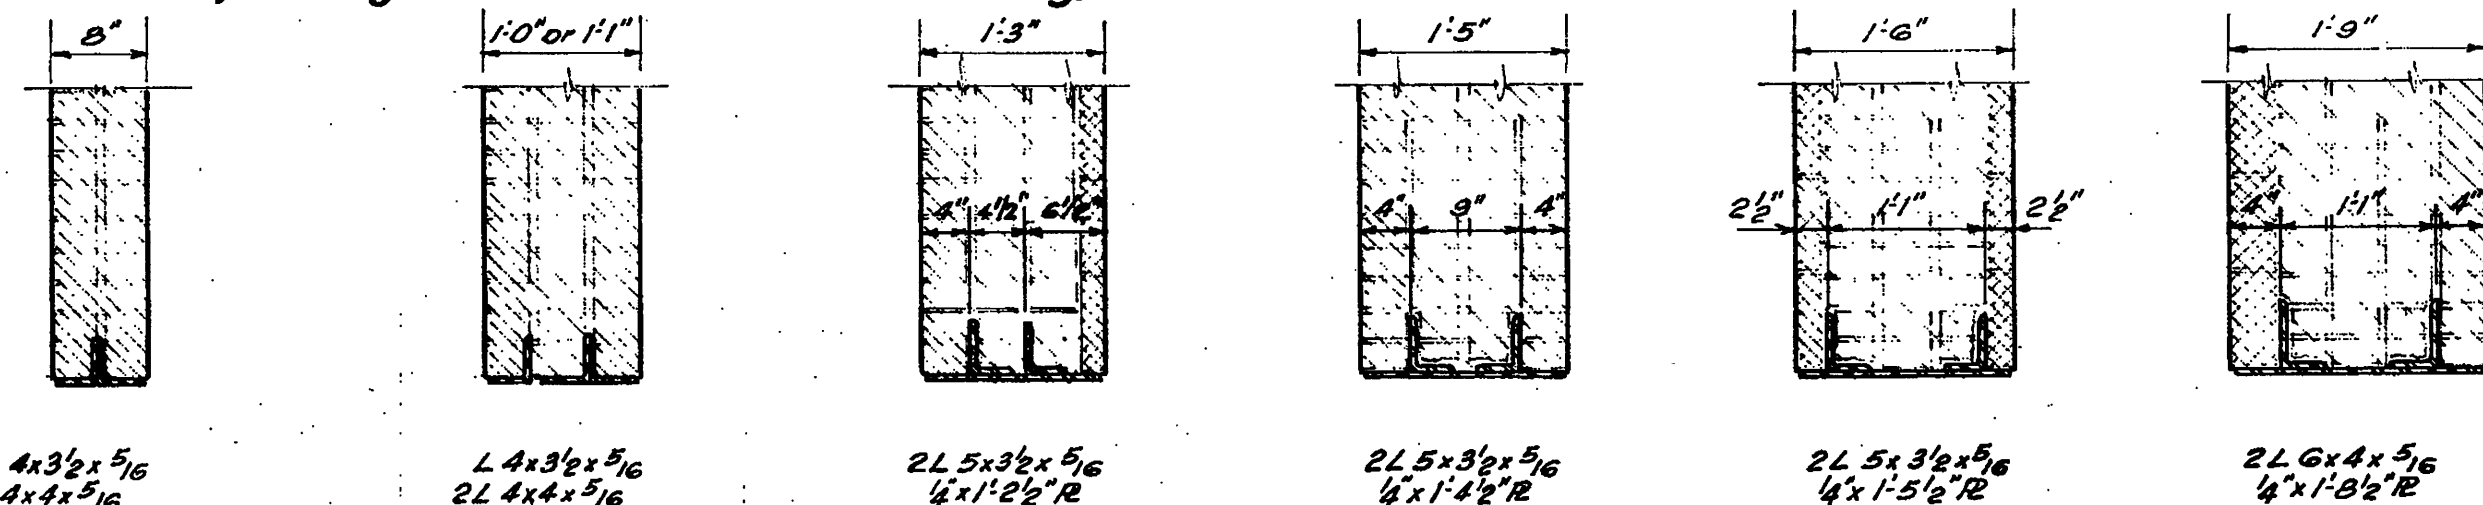

For openings to 7'-0" (1'-0" Bearing)

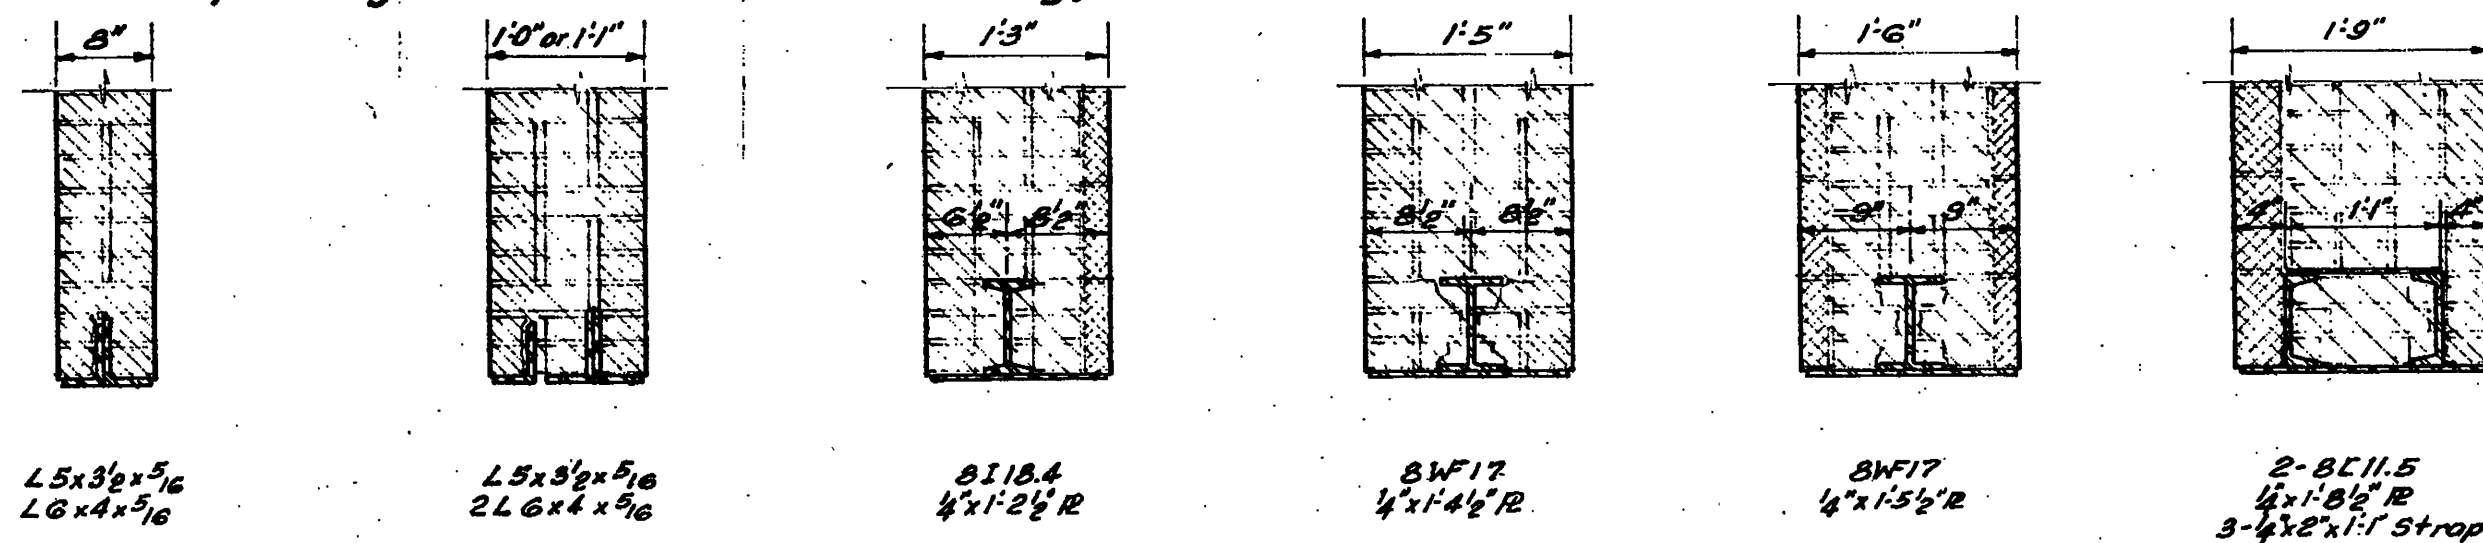

TYPICAL LINTEL DETAILS

Typical Lintel Details shall apply except as specifically noted otherwise.

CONTR. "E"

ADDITIONS TO SEWAGE TREATMENT PLANT
ROANOKE, VIRGINIA
**BLOWER BLDG.
ROOF FRAMING PLAN**

ALVORD, BURDICK & HOWSON
ENGINEERS
CHICAGO
1973