




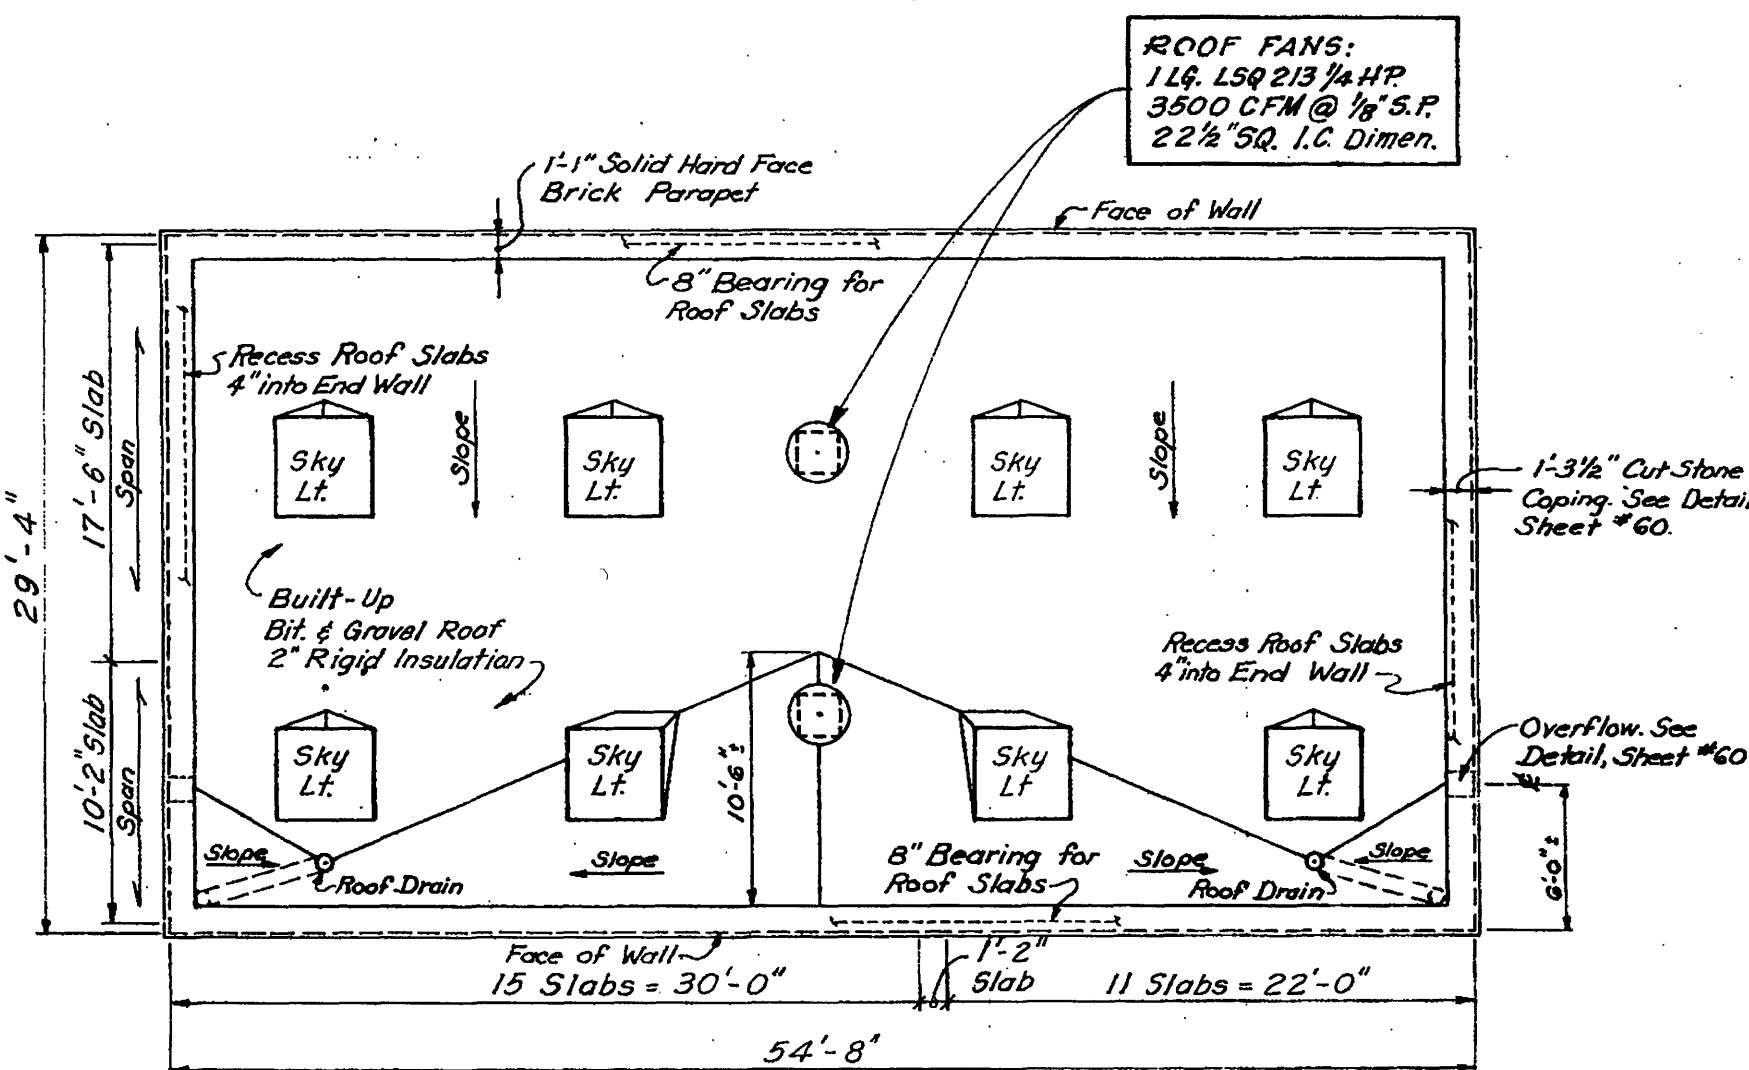

ROOF PLAN
Scale: 1/8" = 1'-0"

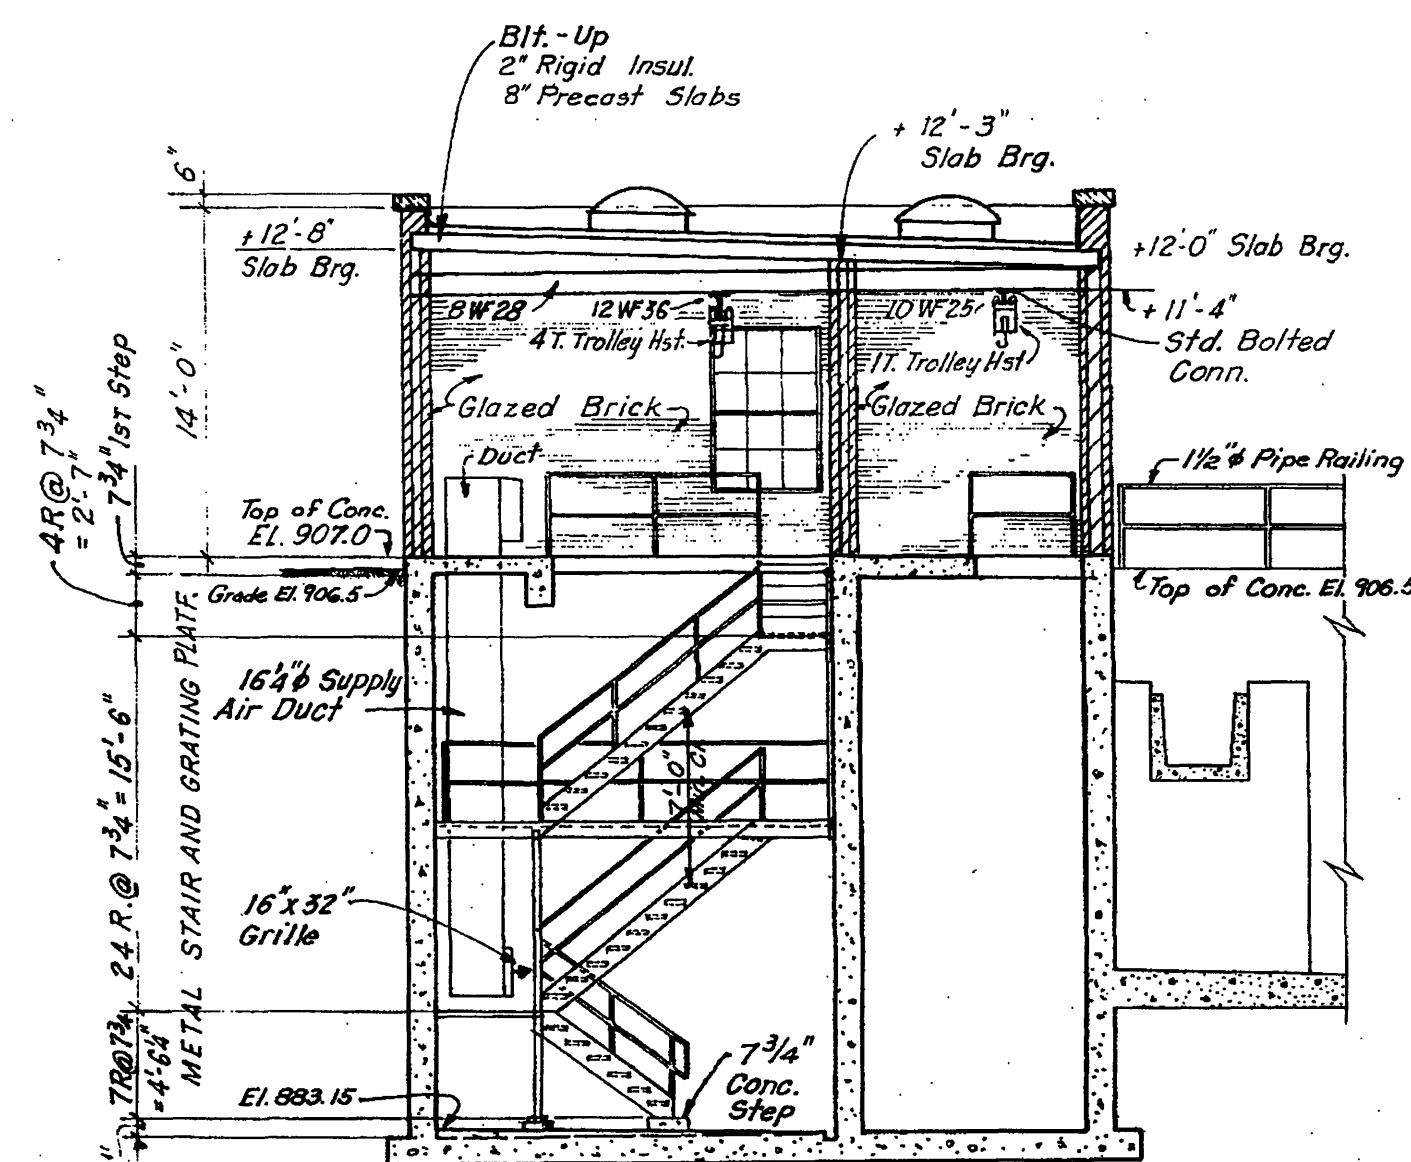


SECTION AA

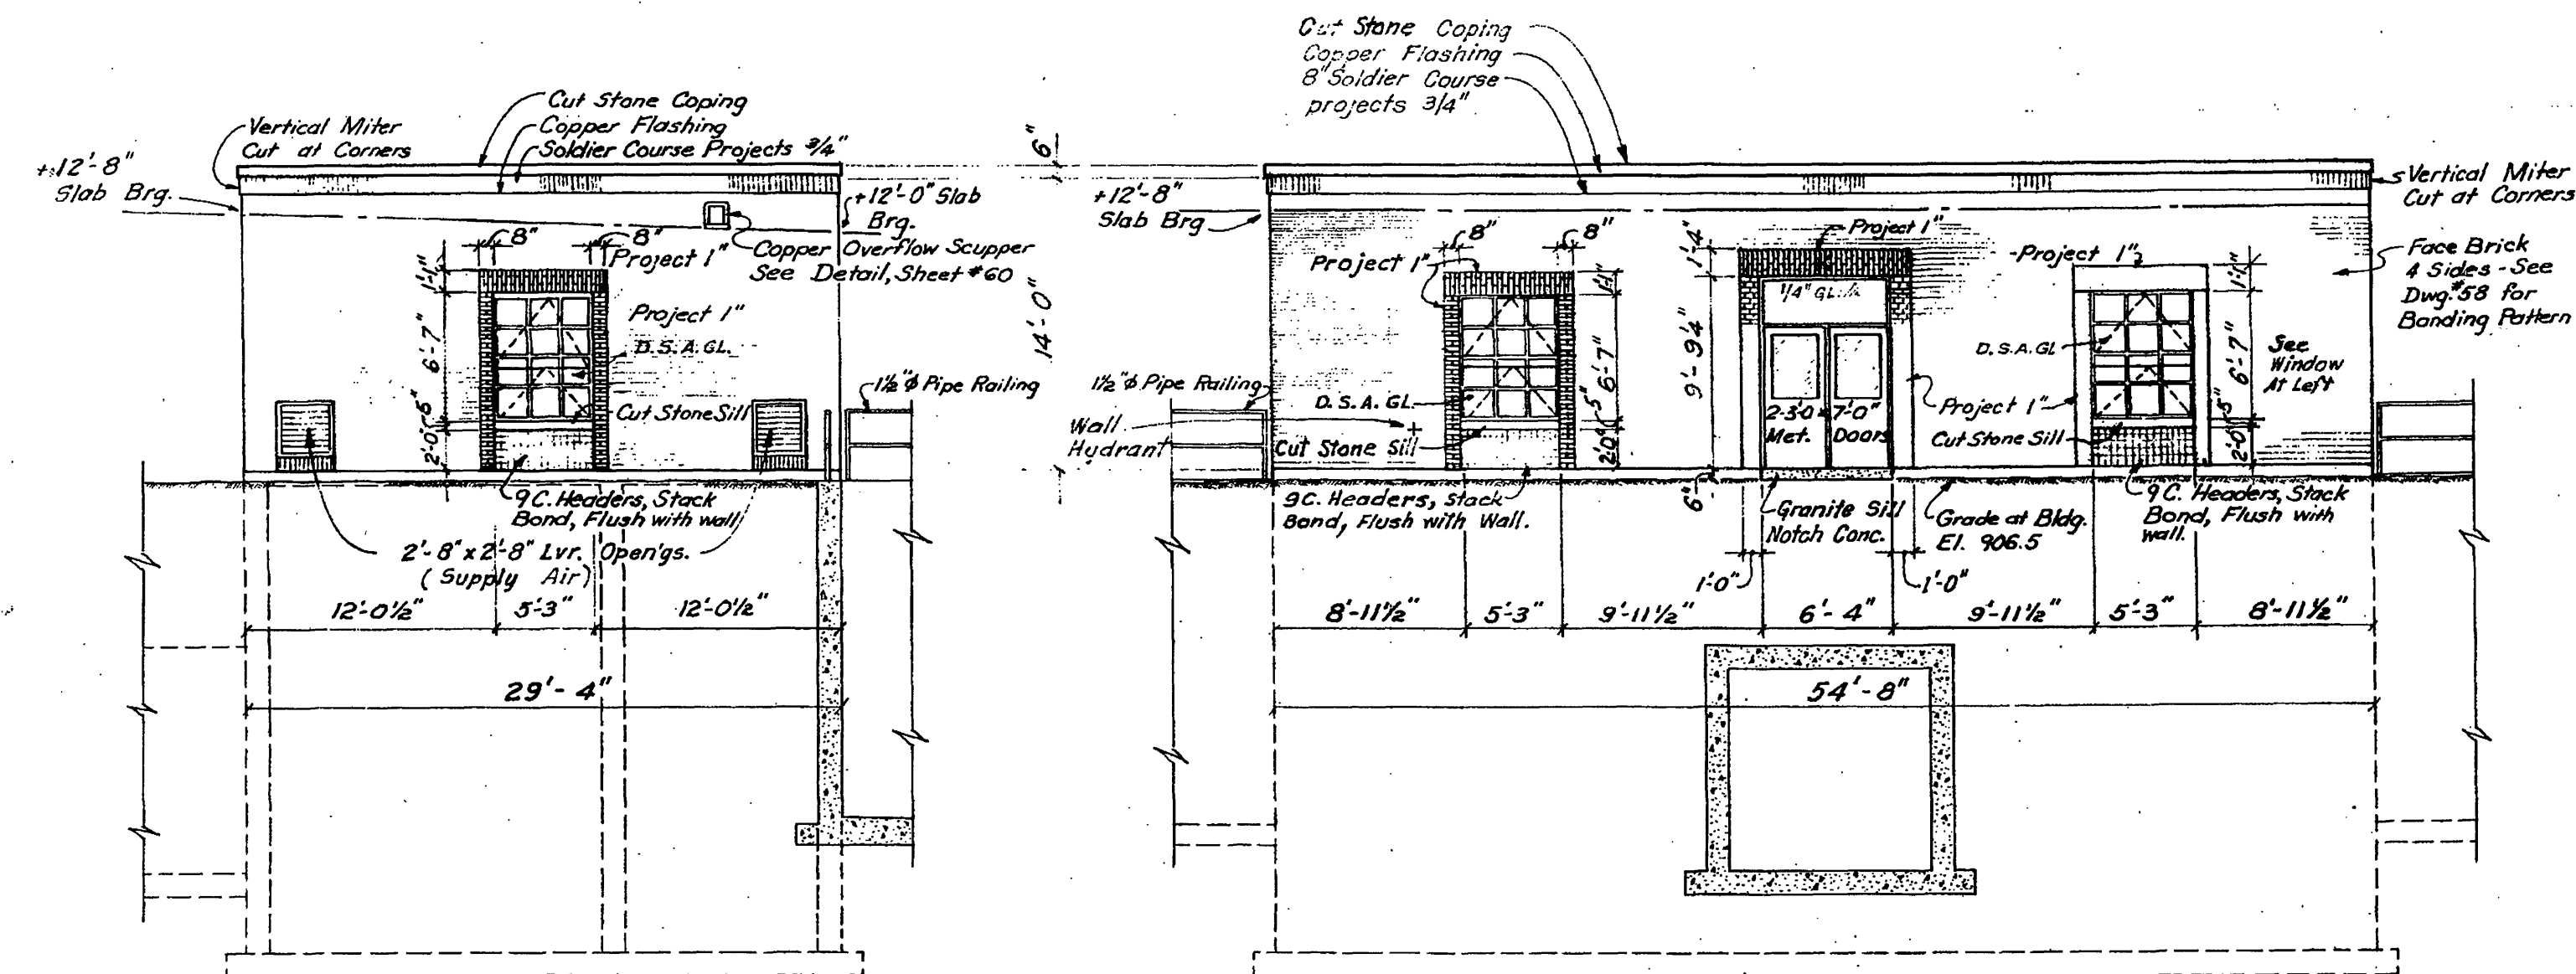


SOUTH ELEVATION
Scale: 1/8" = 1'-0"

WEST ELEVATION
Scale: 1/8" = 1'-0"

Note: For Door, Window, and Typical Wall Construction Details See Sheet #60.

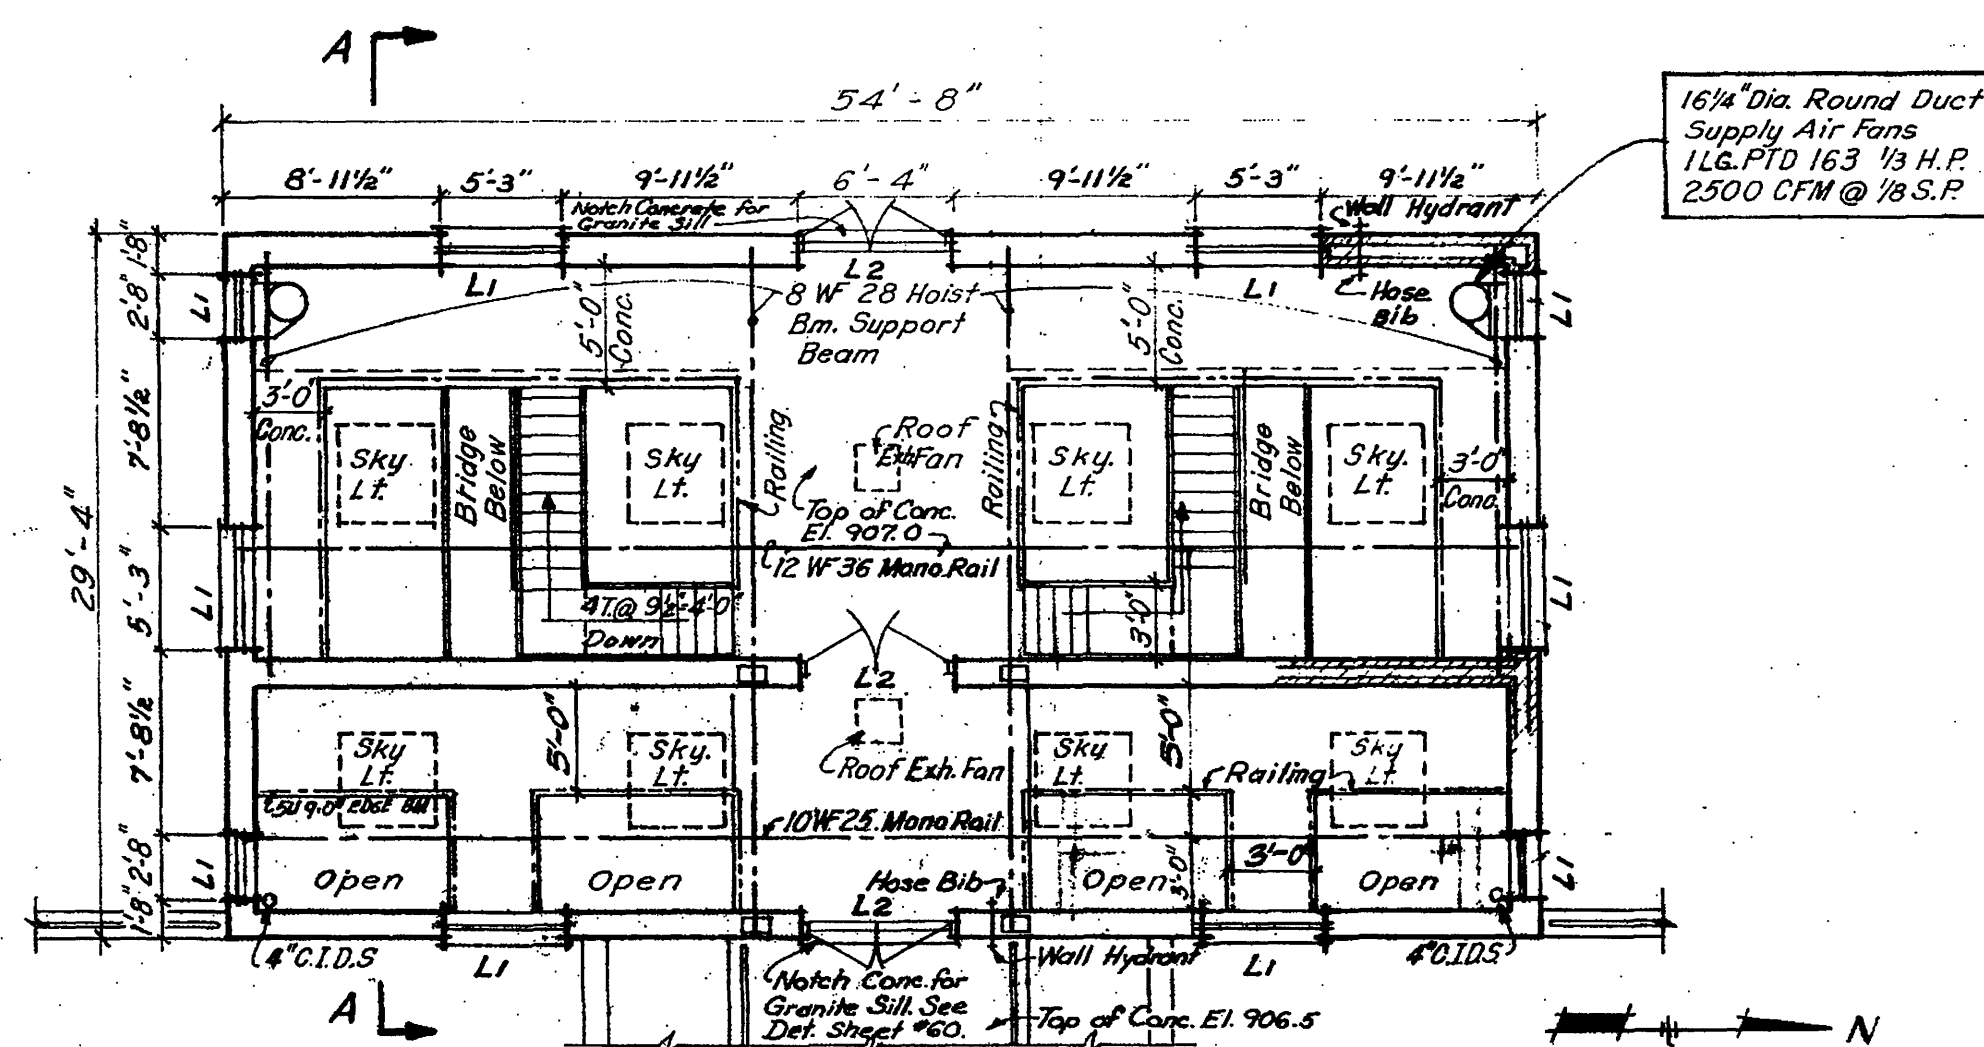


FLOOR PLAN
Scale: 1/8" = 1'-0"

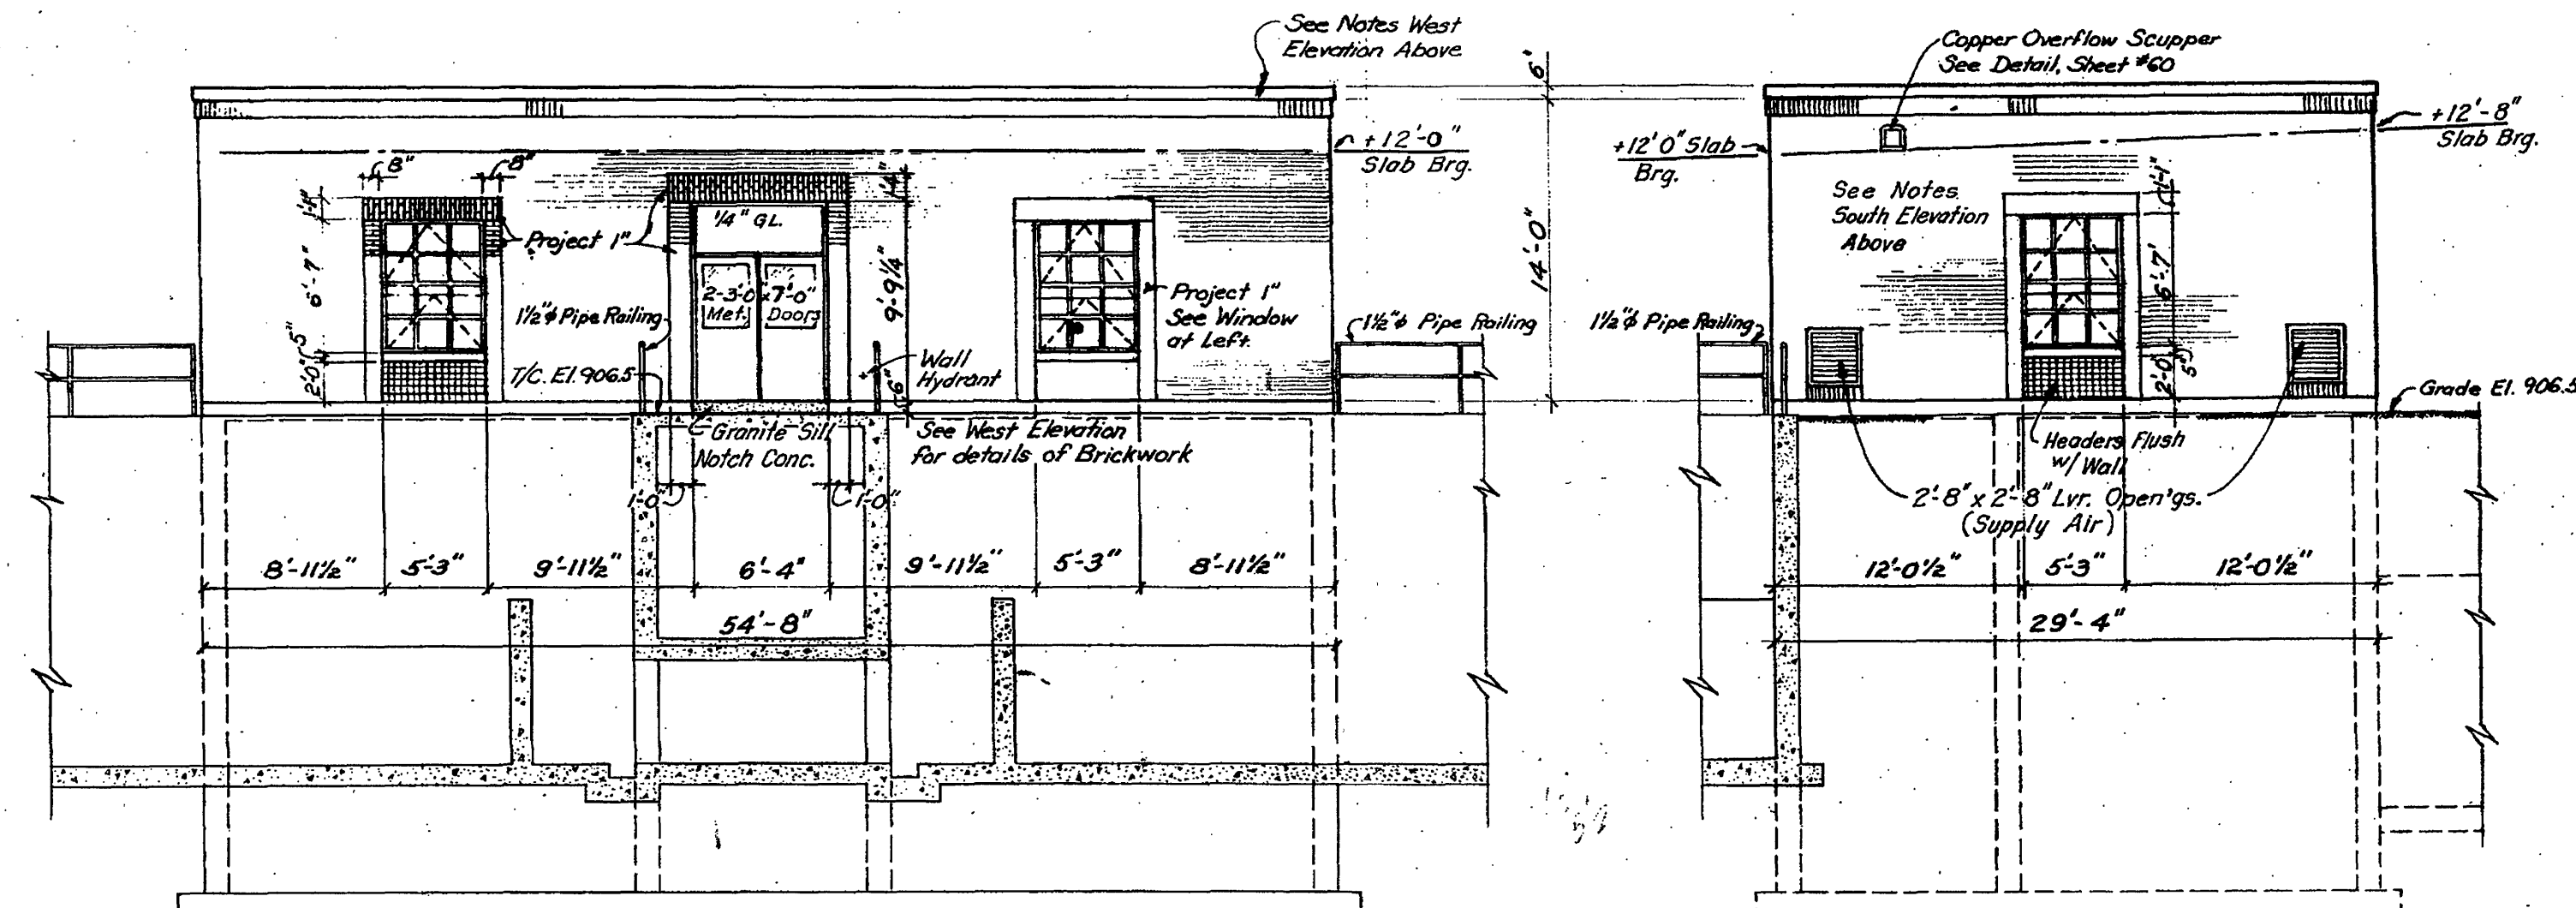

EAST ELEVATION
Scale: 1/8" = 1'-0"

NORTH ELEVATION
Scale: 1/8" = 1'-0"

L-1. 3-1s. 4 x 3 1/2 x 5 1/2 - 6" Brg.
L-2. 8-BIS, 11 1/2 x 4 1/2 x 8'-4" Lg.

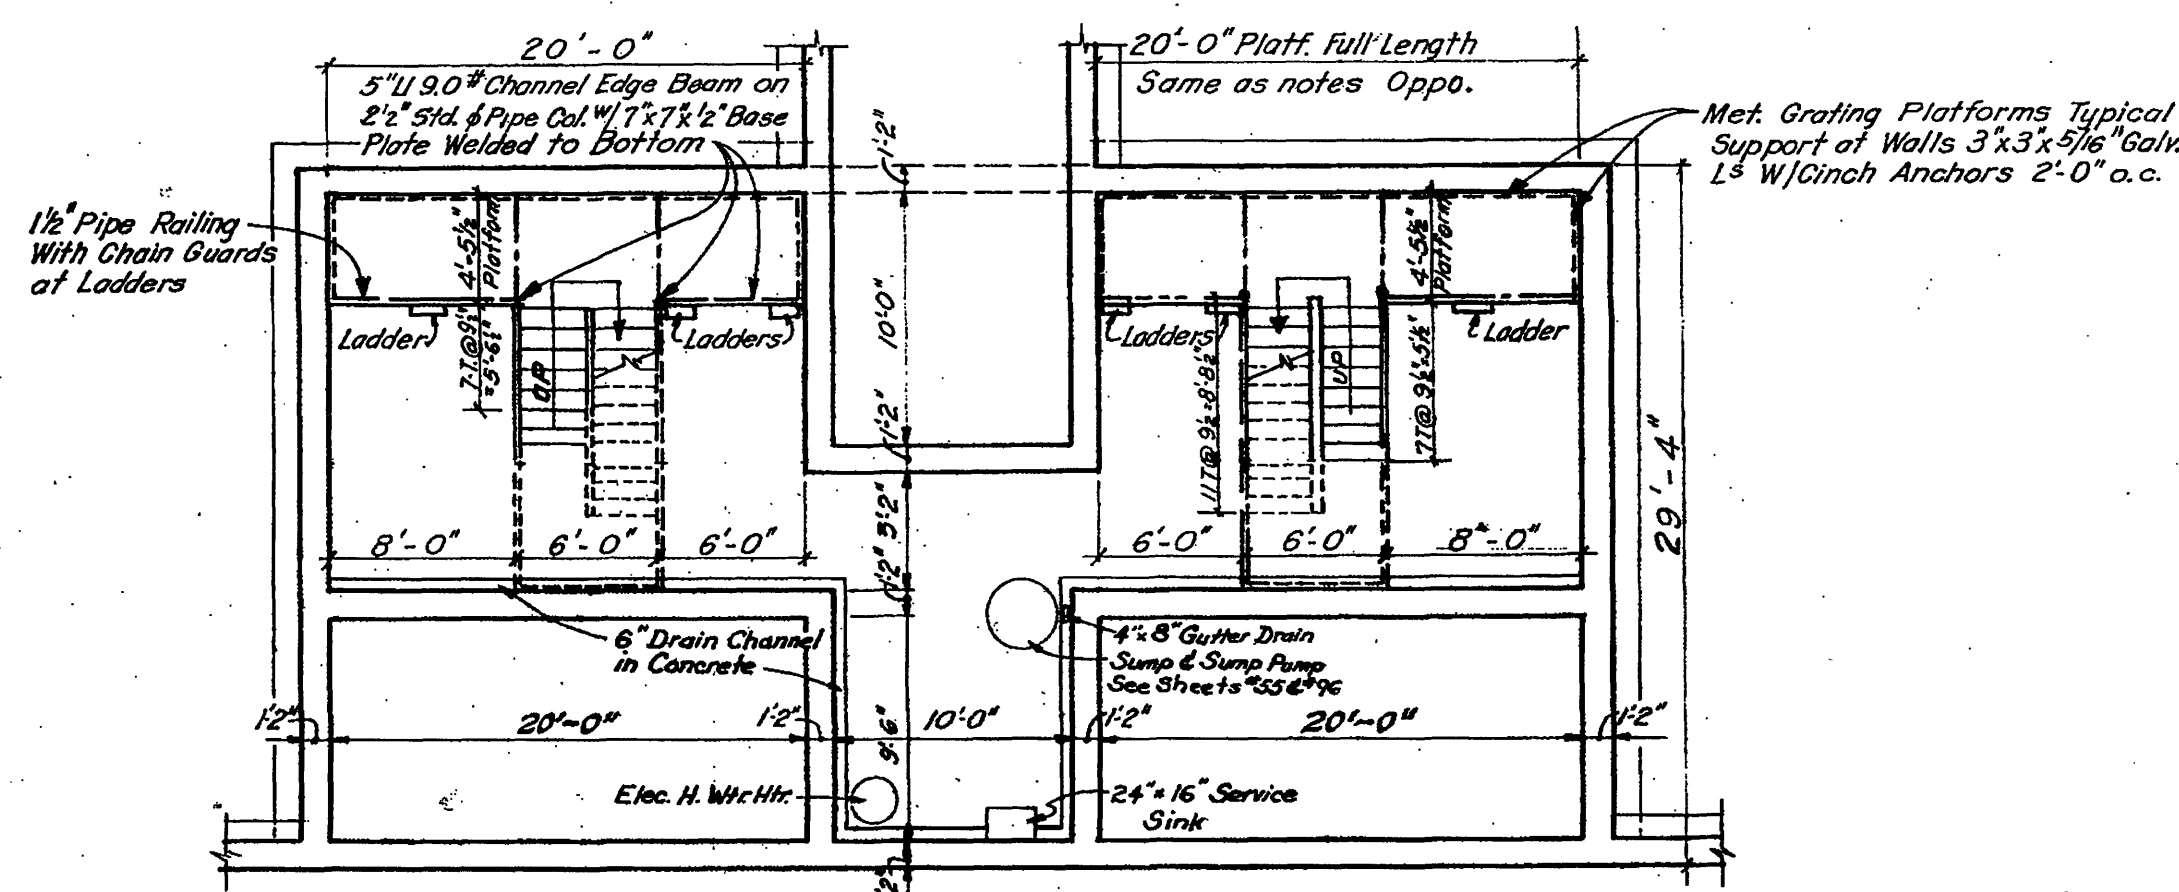

FLOOR PLAN PIT LEVEL
Scale: 1/8" = 1'-0"