




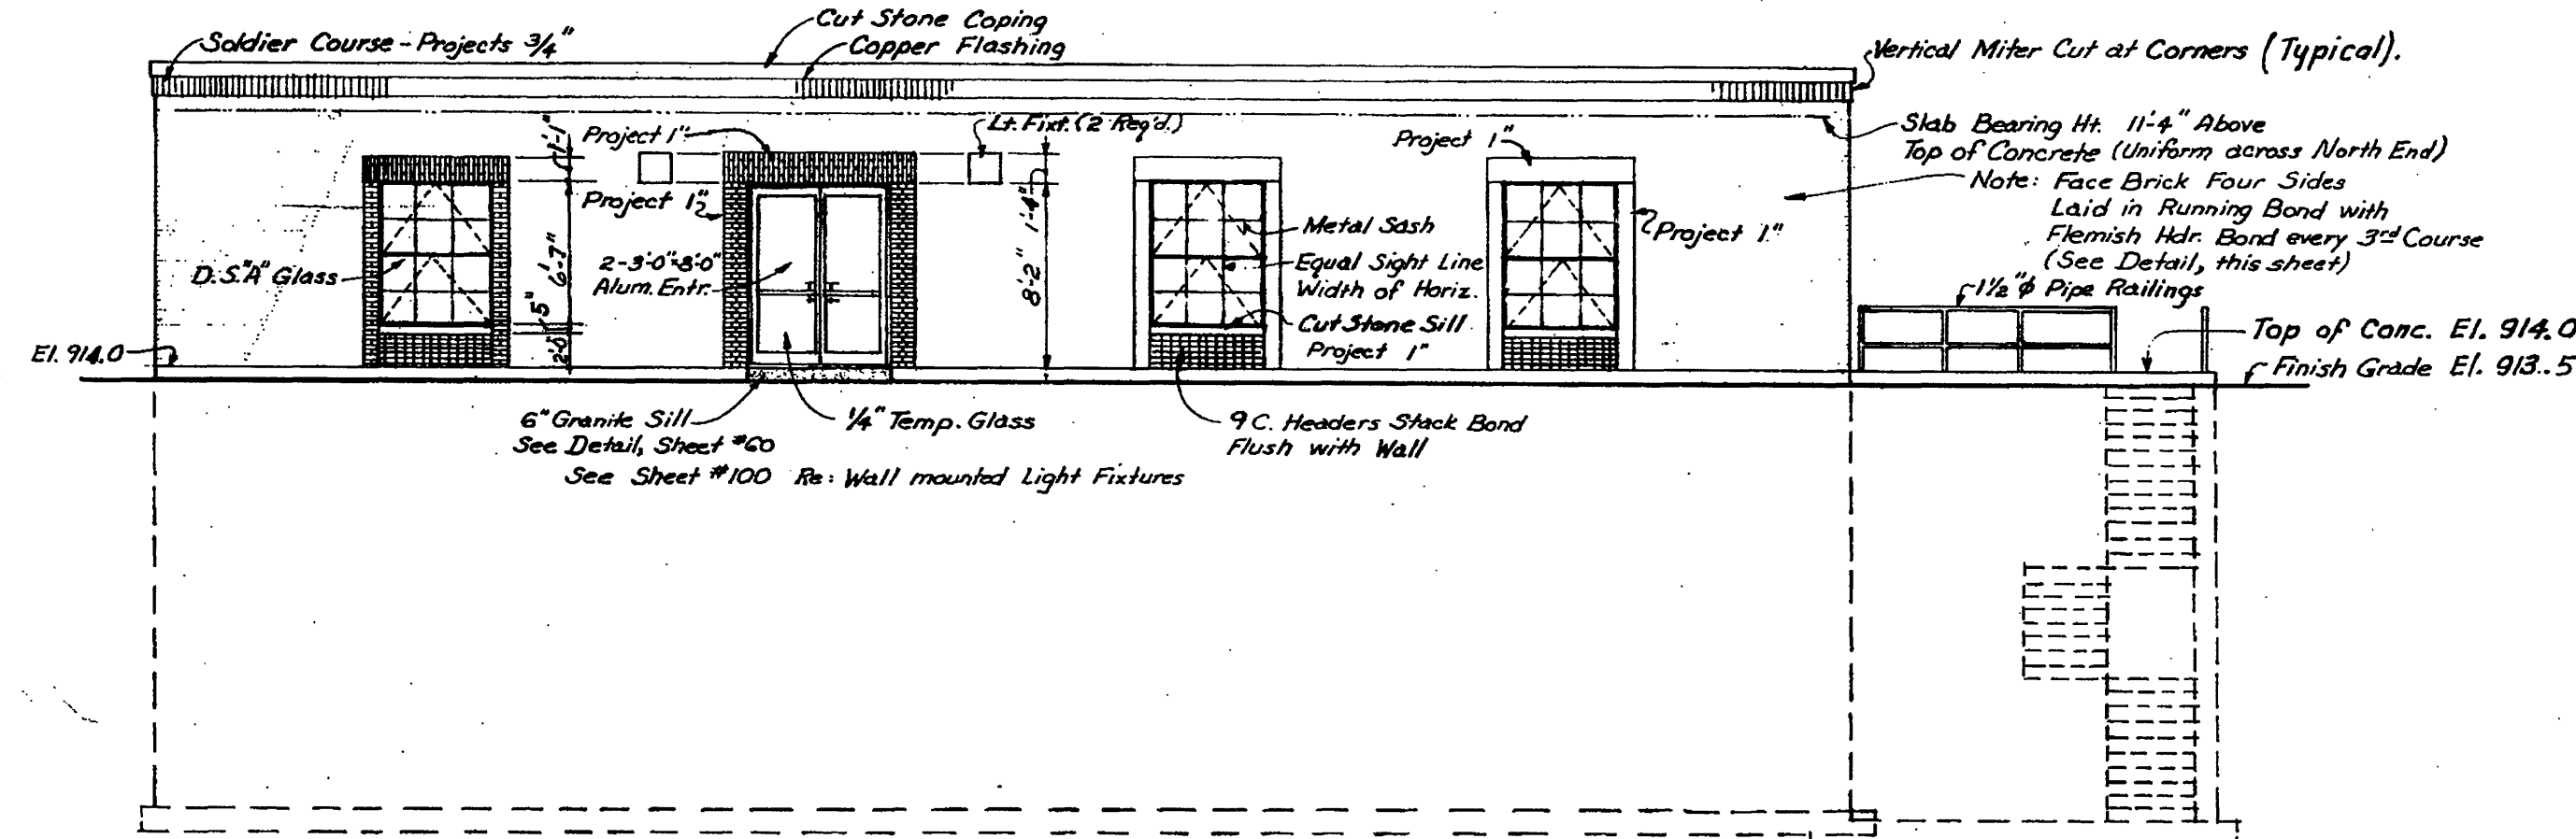


NORTH ELEVATION
SCALE 1/8" = 1'-0"

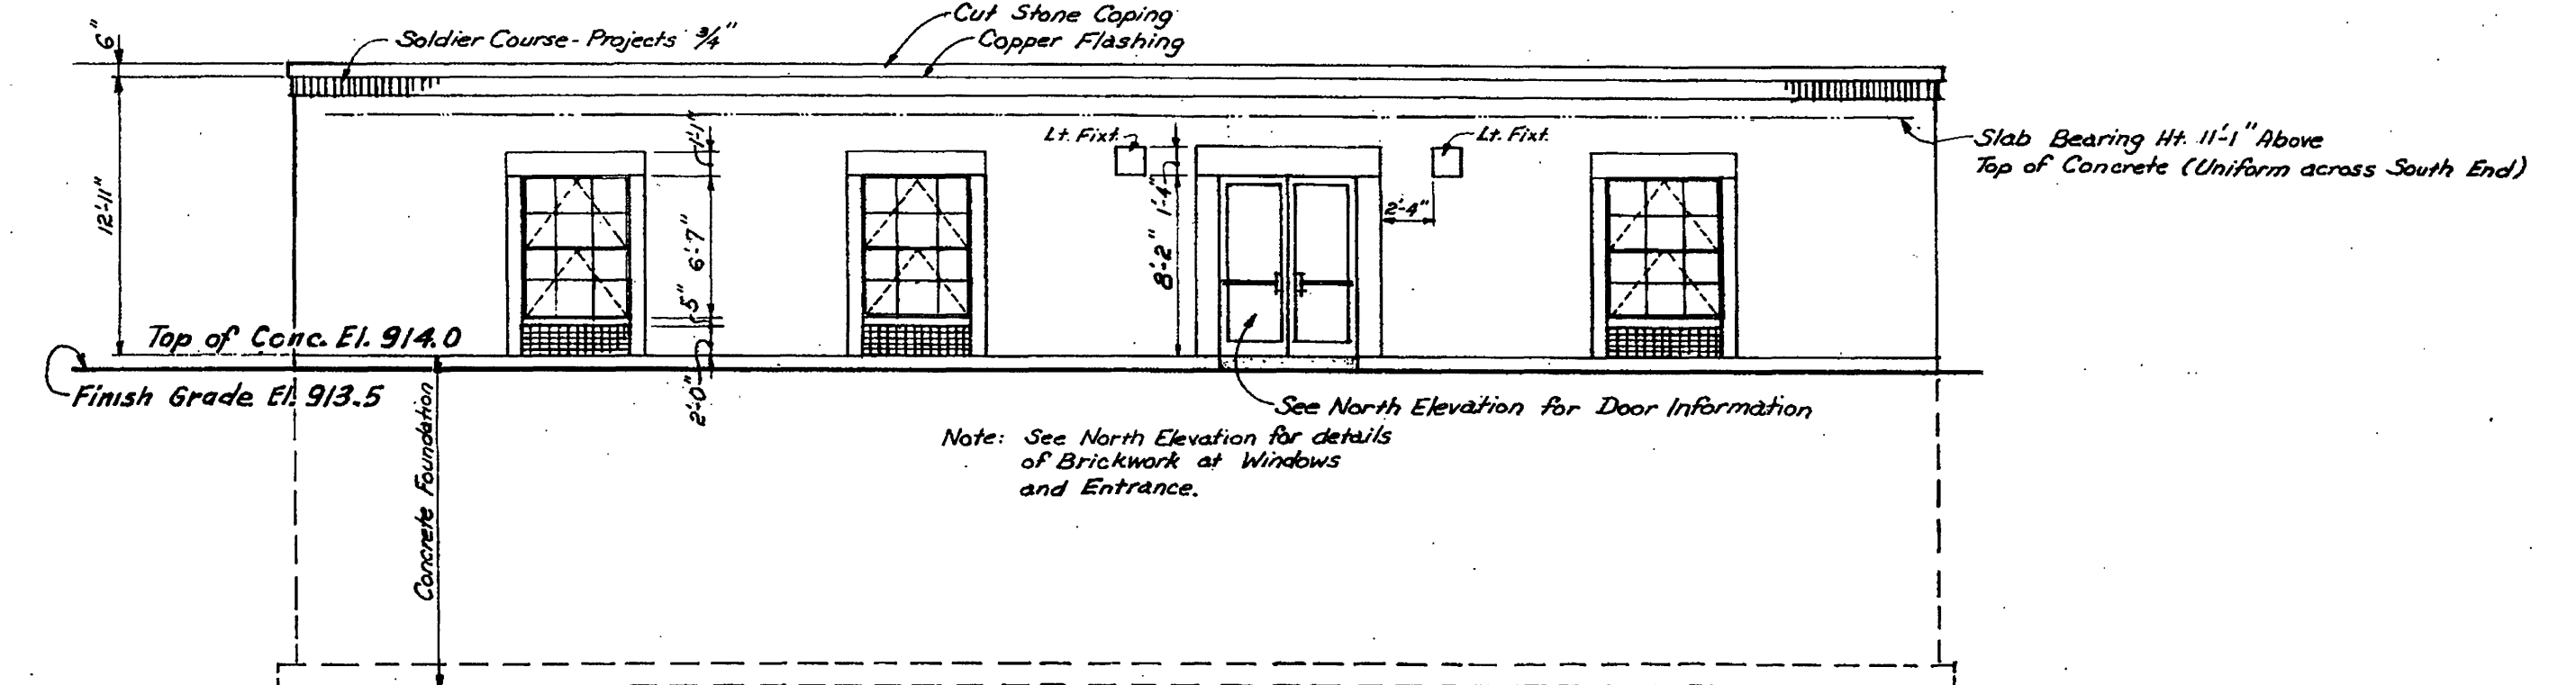


SOUTH ELEVATION
SCALE 1/8" = 1'-0"

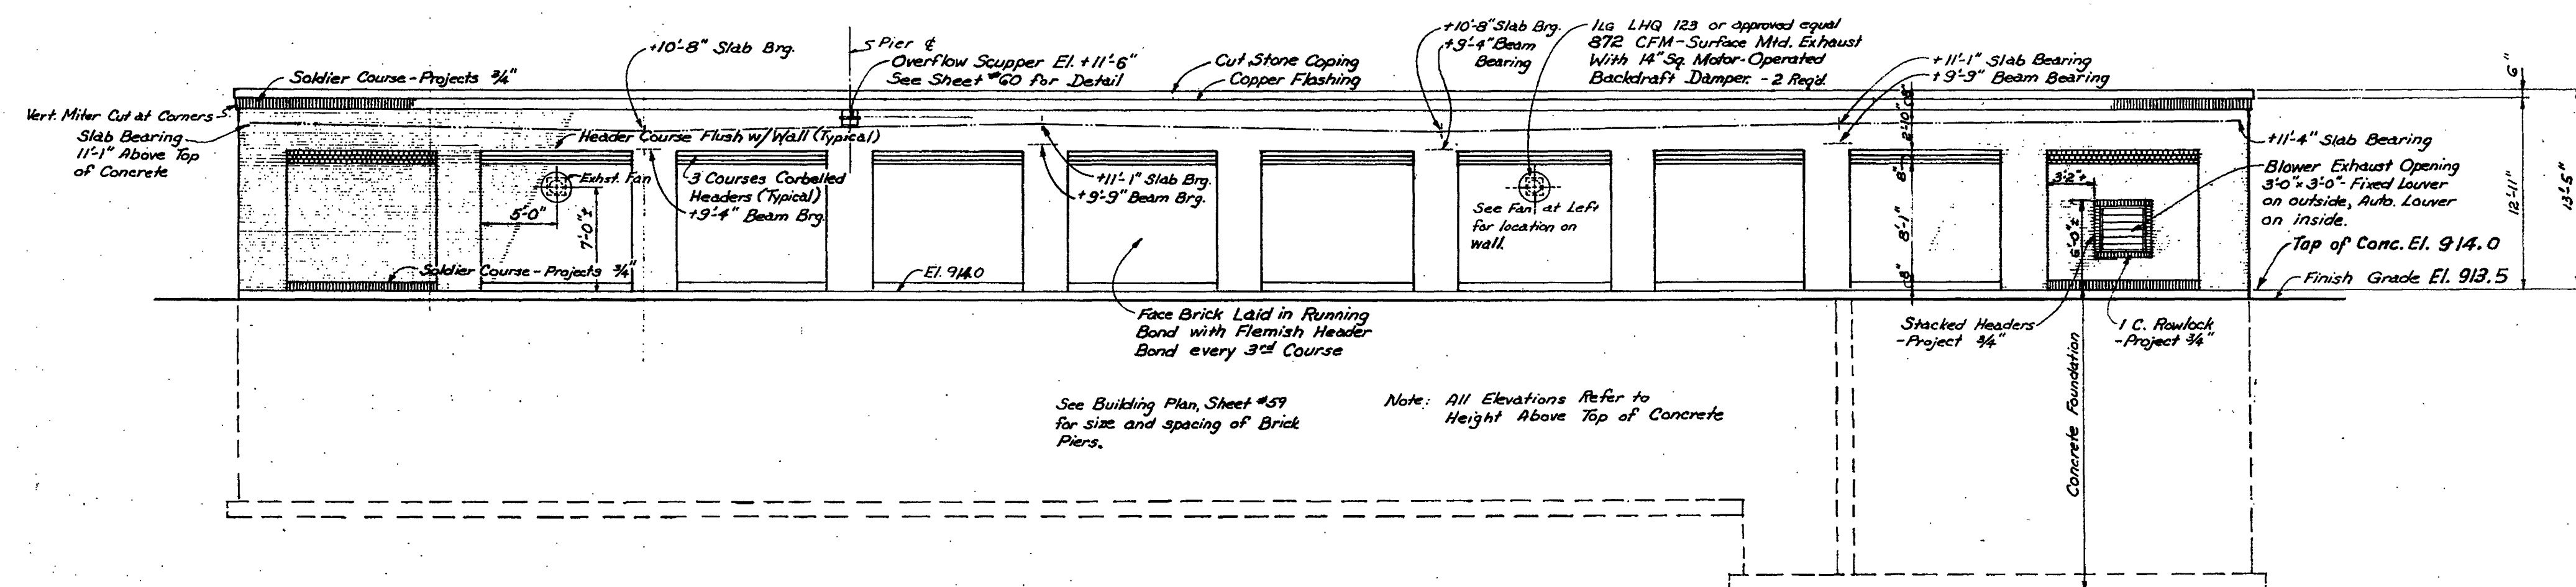

EAST ELEVATION
SCALE 1/8" = 1'-0"

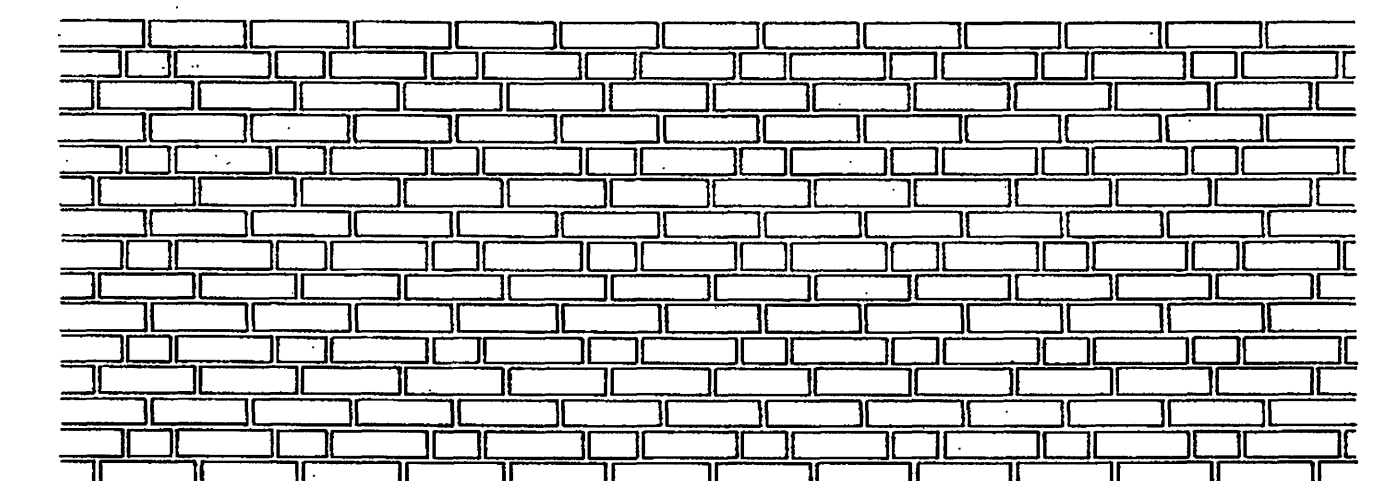

**TYPICAL BONDING PATTERN
EXTERIOR WALLS**
Scale: 3/4" = 1'-0"

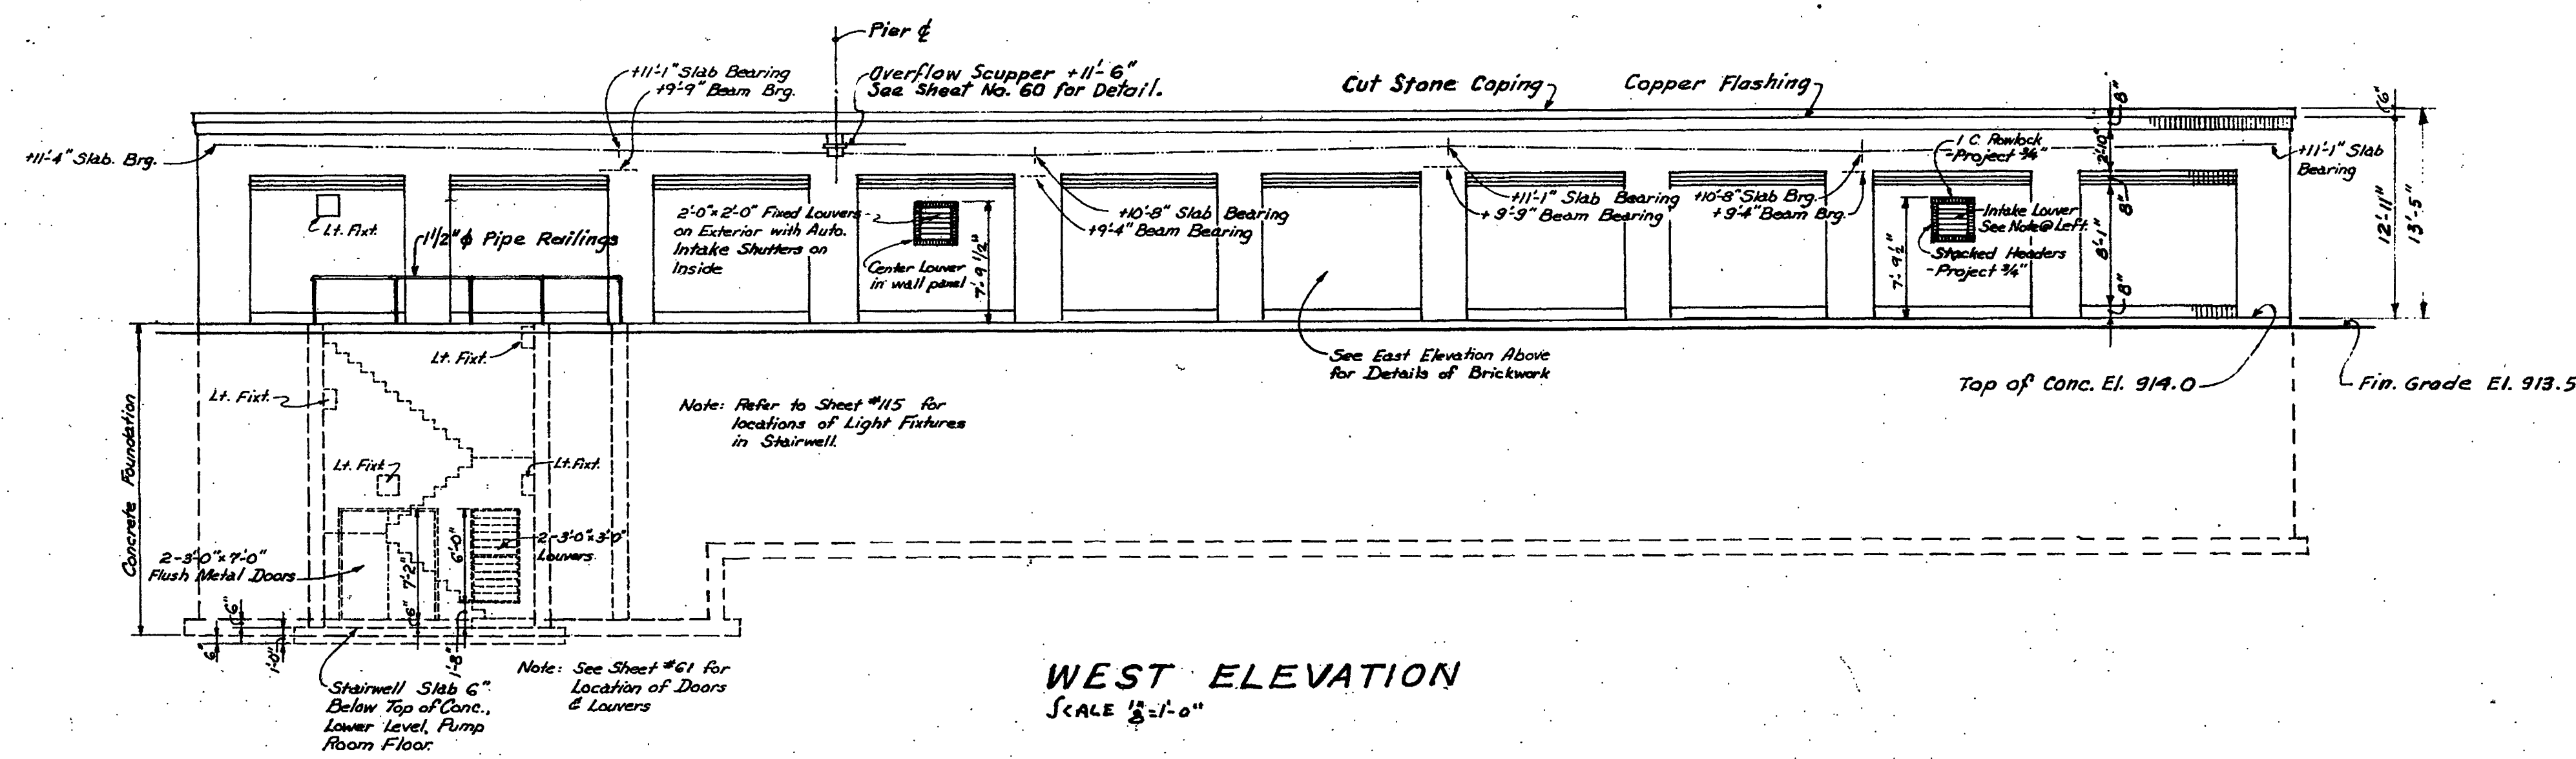

WEST ELEVATION
SCALE 1/8" = 1'-0"