




NORTH ELEVATION
Scale: 1/8" = 1'-0"

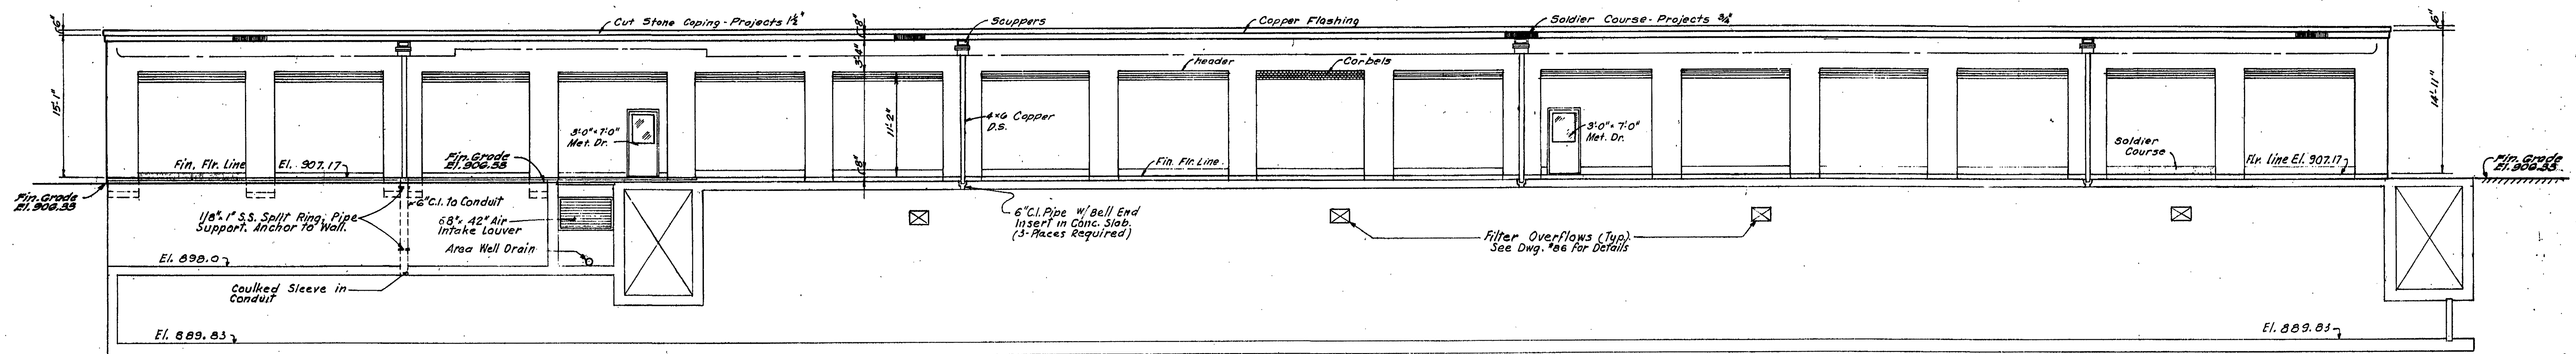

SOUTH ELEVATION
Scale: 1/8" = 1'-0"

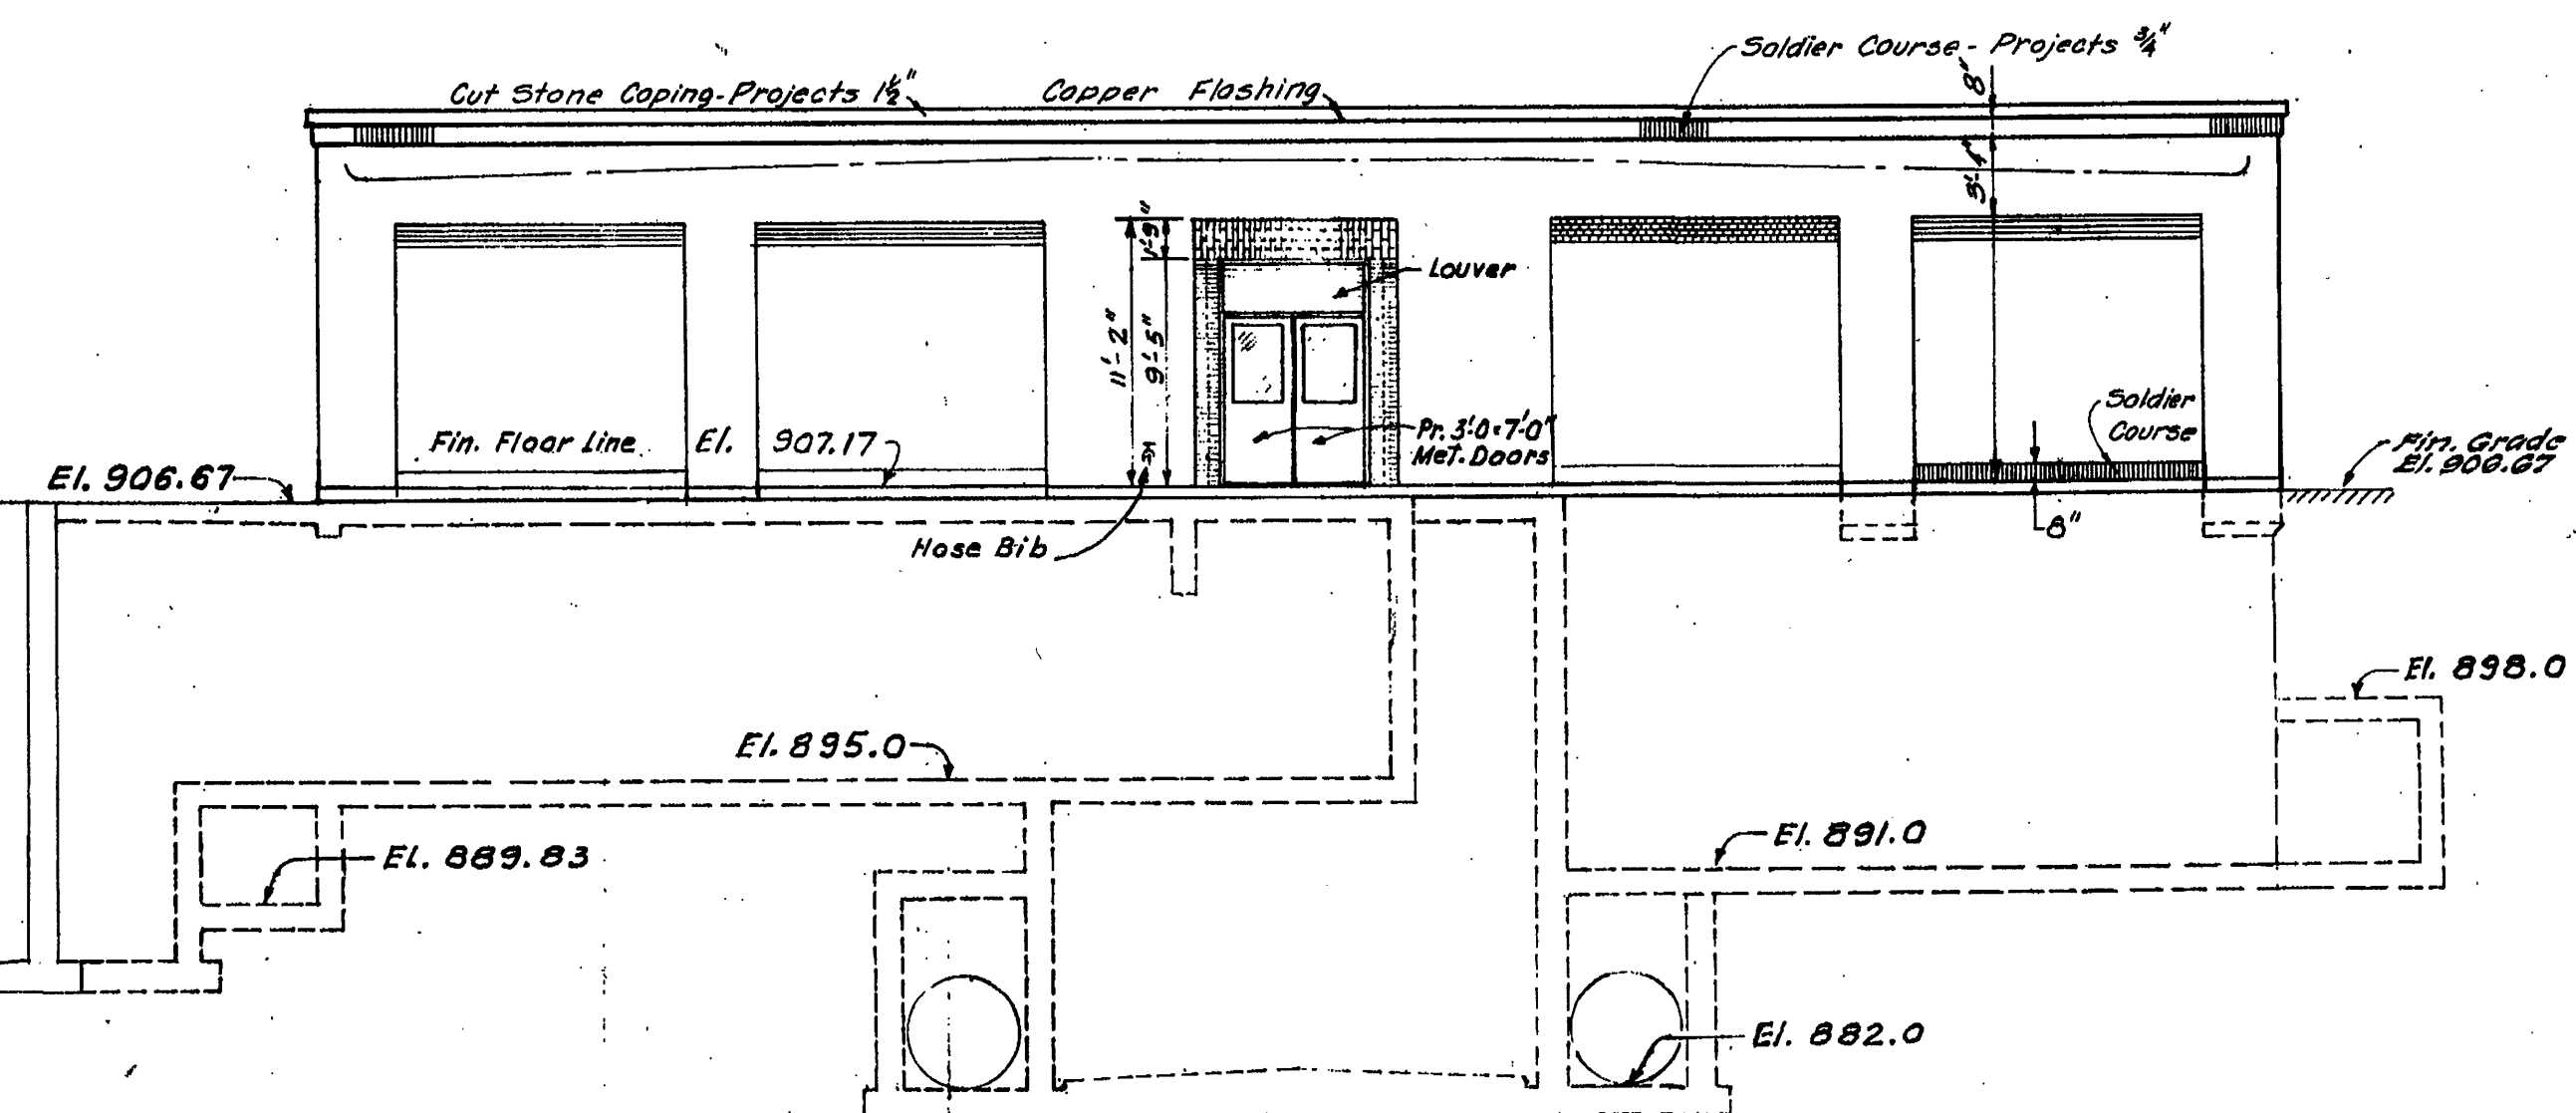

EAST ELEVATION
Scale: 1/8" = 1'-0"

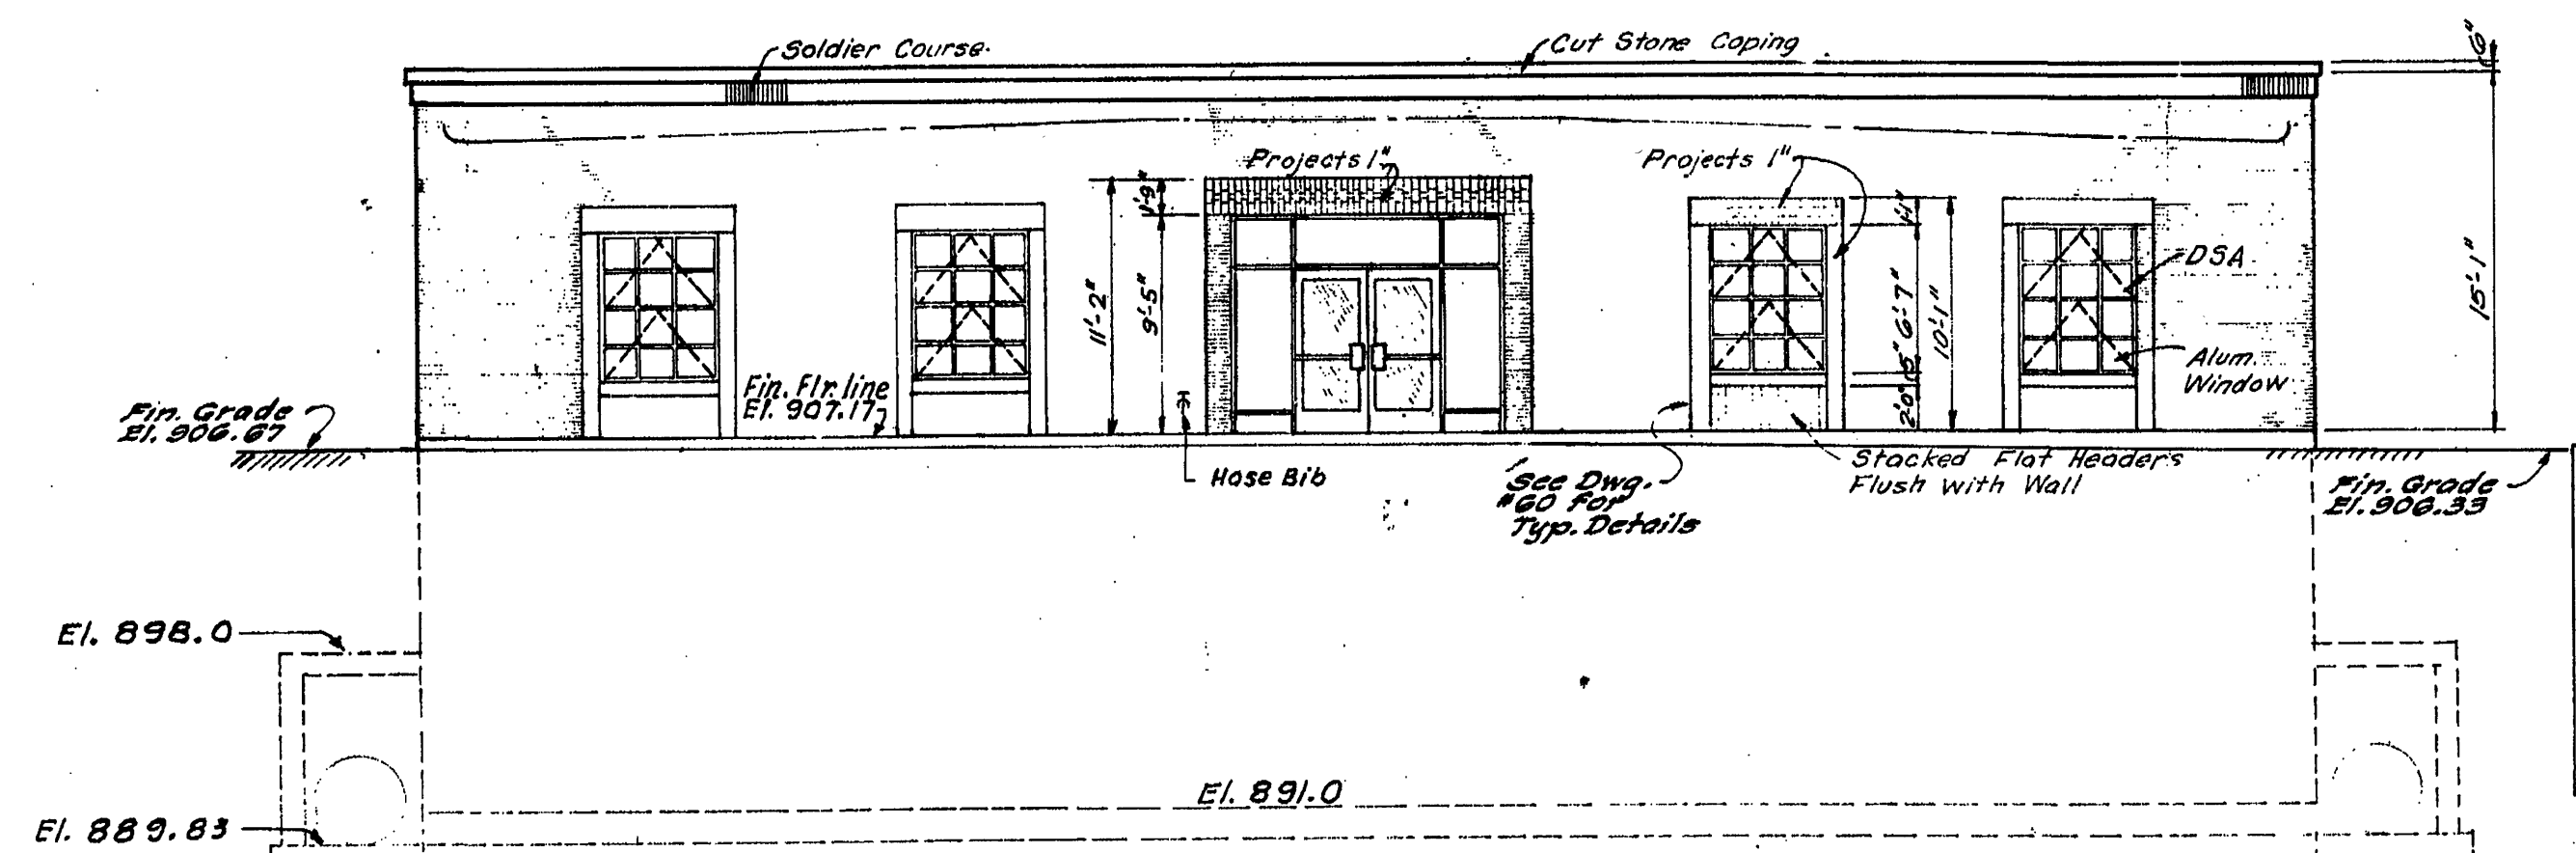

WEST ELEVATION
Scale: 1/8" = 1'-0"

CONTR. "E"

ADDITIONS TO SEWAGE TREATMENT PLANT
ROANOKE, VIRGINIA
FILTER BLDG.
ARCHITECTURAL ELEVS.

ALVORD, BURDICK & HOWSON
ENGINEERS CHICAGO

1973

81