


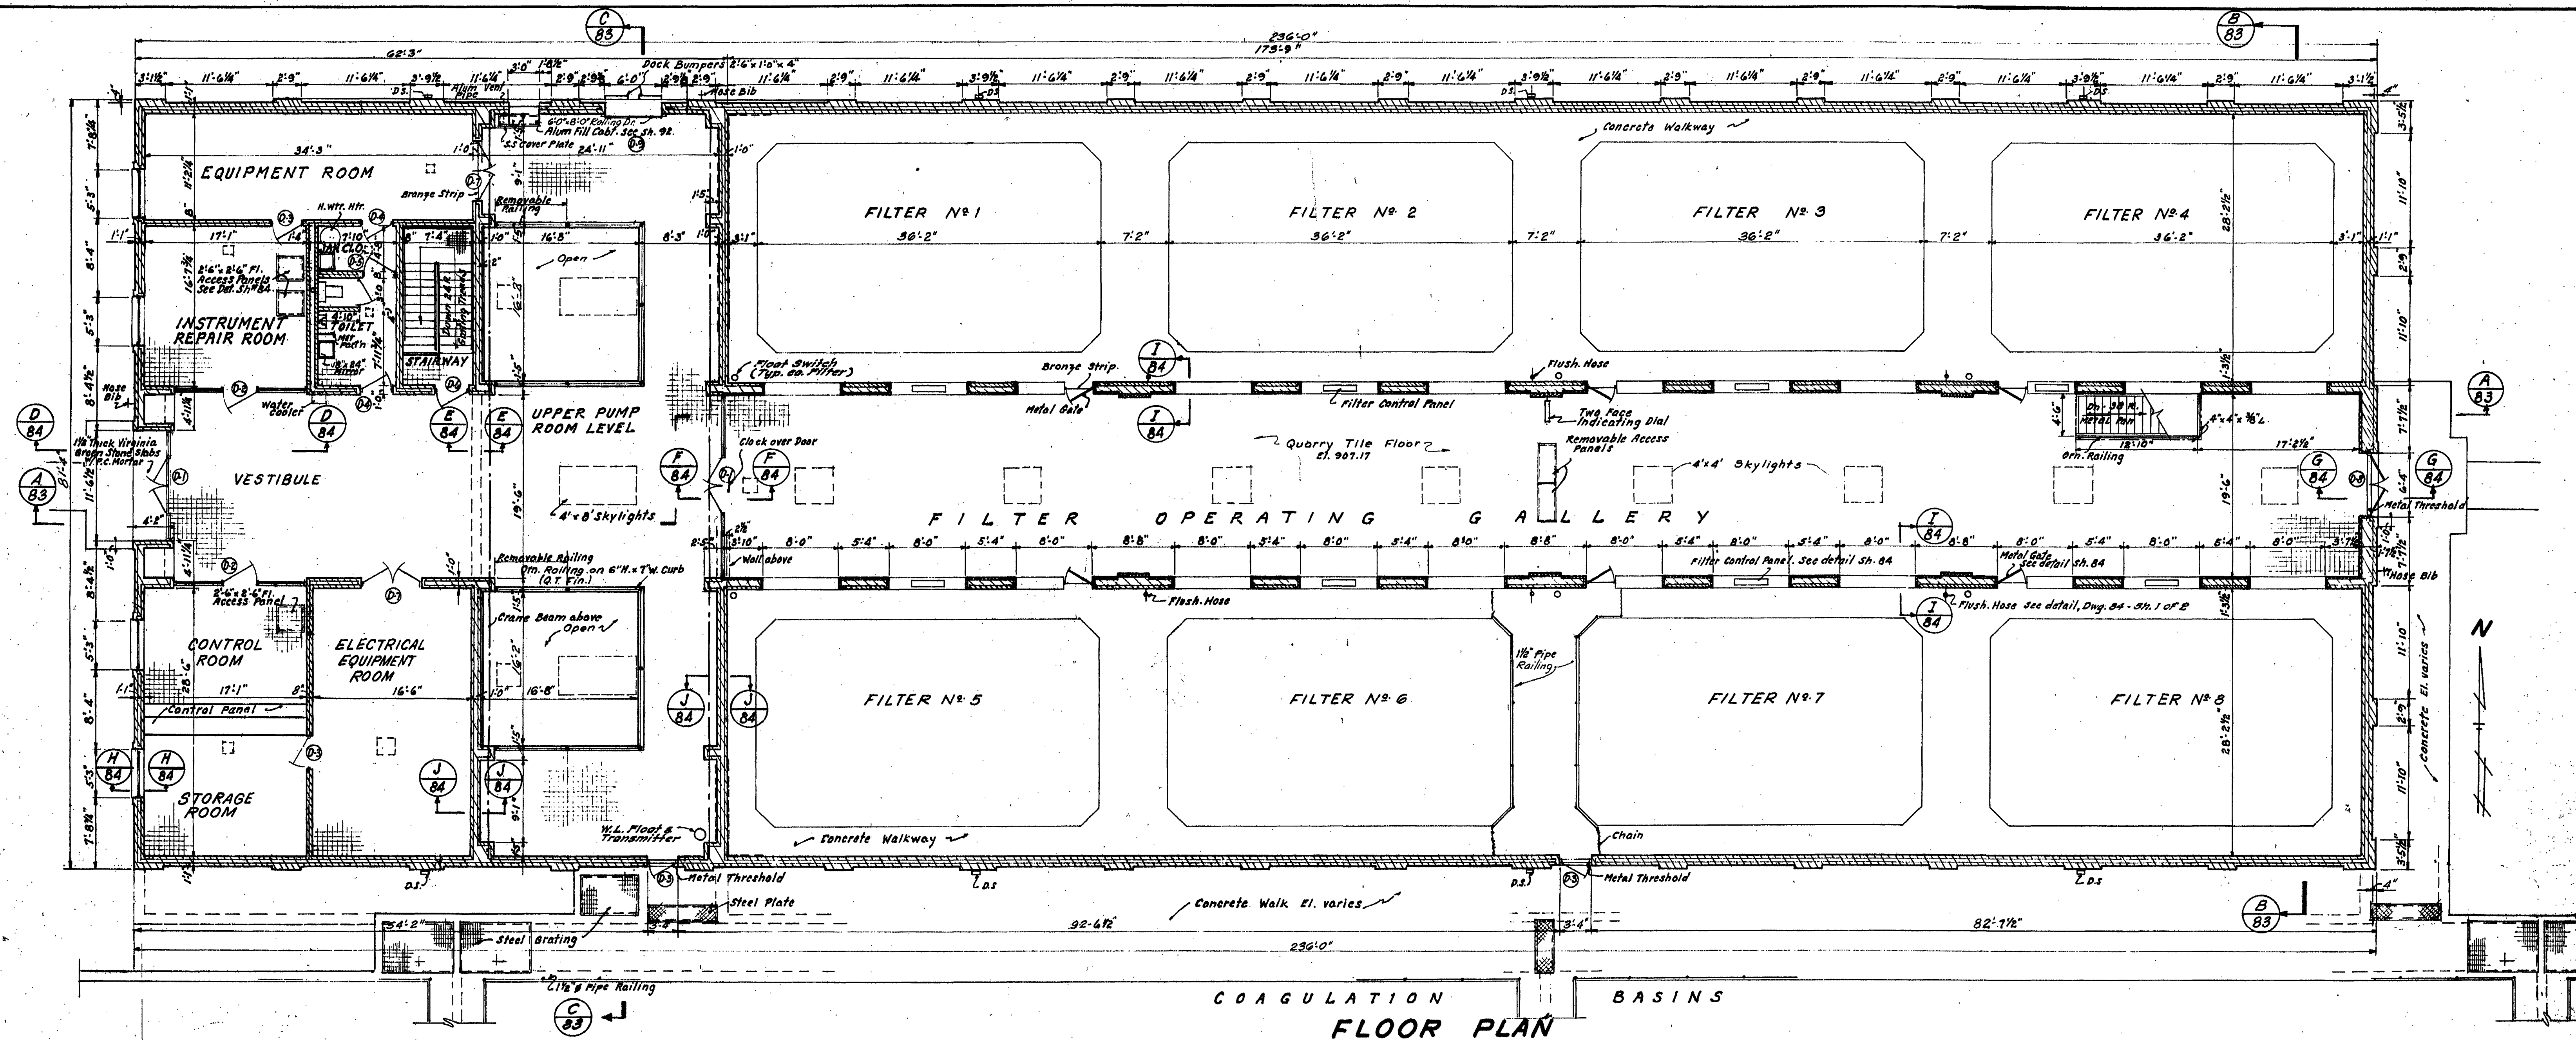


COAGULATION BASINS

FLOOR PLAN
Scale: 1/8" = 1'-0"

FILTER BUILDING

DOOR SCHEDULE					ROOM FINISH SCHEDULE				
MARK	SIZE	GLAZE	TYPE	REMARKS	ROOM	FLOOR	WALLS	CEILING	REMARKS
D-1	3'-0" x 7'-0" x 1 3/4"	Full 1/4" Plate	H.M. Alum.	See details - Sh. 84	VESTIBULE	Quarry Tile	Glazed Br.	Susp. Acoust. Tile	9'-5" High
D-2	3'-0" x 7'-0" x 1 3/4"	Full 1/4" Plate	H.M. Alum.	See details - Sh. 84	INSTR. REPAIR	Quarry Tile	Glazed Br.	Susp. Acoust. Tile	9'-5" High
D-3	3'-0" x 7'-0" x 1 3/4"	1/2 Glaze	H.M. Alum.	-	EQUIPMENT	Concrete	Glazed Br.	Painted Susp. Plaster	8'-0" High
D-4	3'-0" x 7'-0" x 1 3/4"	-	H.M. Alum.	24" x 24" Grille	TOILET-JAN. CLO.	Quarry Tile	Glazed Br.	Painted Susp. Plaster	8'-0" High
D-5	2'-6" x 7'-0" x 1 3/4"	-	H.M. Alum.	-	STAIRWAY	Quarry Tile	Glazed Br.	Painted Susp. Plaster	8'-0" High
D-6	3'-0" x 7'-0" x 1 3/4"	10" x 10" G.I.	H.M. Alum.	-	CONTROL	Quarry Tile	Glazed Br.	Susp. Acoust. Tile	9'-5" High
D-7	3'-0" x 7'-0" x 1 3/4"	1/2 Glaze	H.M. Alum.	24" x 24" Grilles	STORAGE	Quarry Tile	Glazed Br.	Susp. Acoust. Tile	9'-5" High
D-8	3'-0" x 7'-0" x 1 3/4"	1/2 Glaze	H.M. Alum.	-	ELEC. EQPMT	Quarry Tile	Glazed Br.	Susp. Acoust. Tile	9'-5" High
D-9	6'-0" x 8'-0"	-	Rolling Steel	Manual - Painted	UPPER PUMP ROOM LEVEL	Quarry Tile	Glazed Br.	Painted Susp. Plaster	8'-0" High
					OPERATING GALLERY	Quarry Tile	Glazed Br.	Painted Susp. Plaster	8'-0" High
					FILTER AREAS	Concrete	Glazed Br.	Painted Susp. Plaster	8'-0" High

Notes:
All exterior doors to be fully weatherstripped.

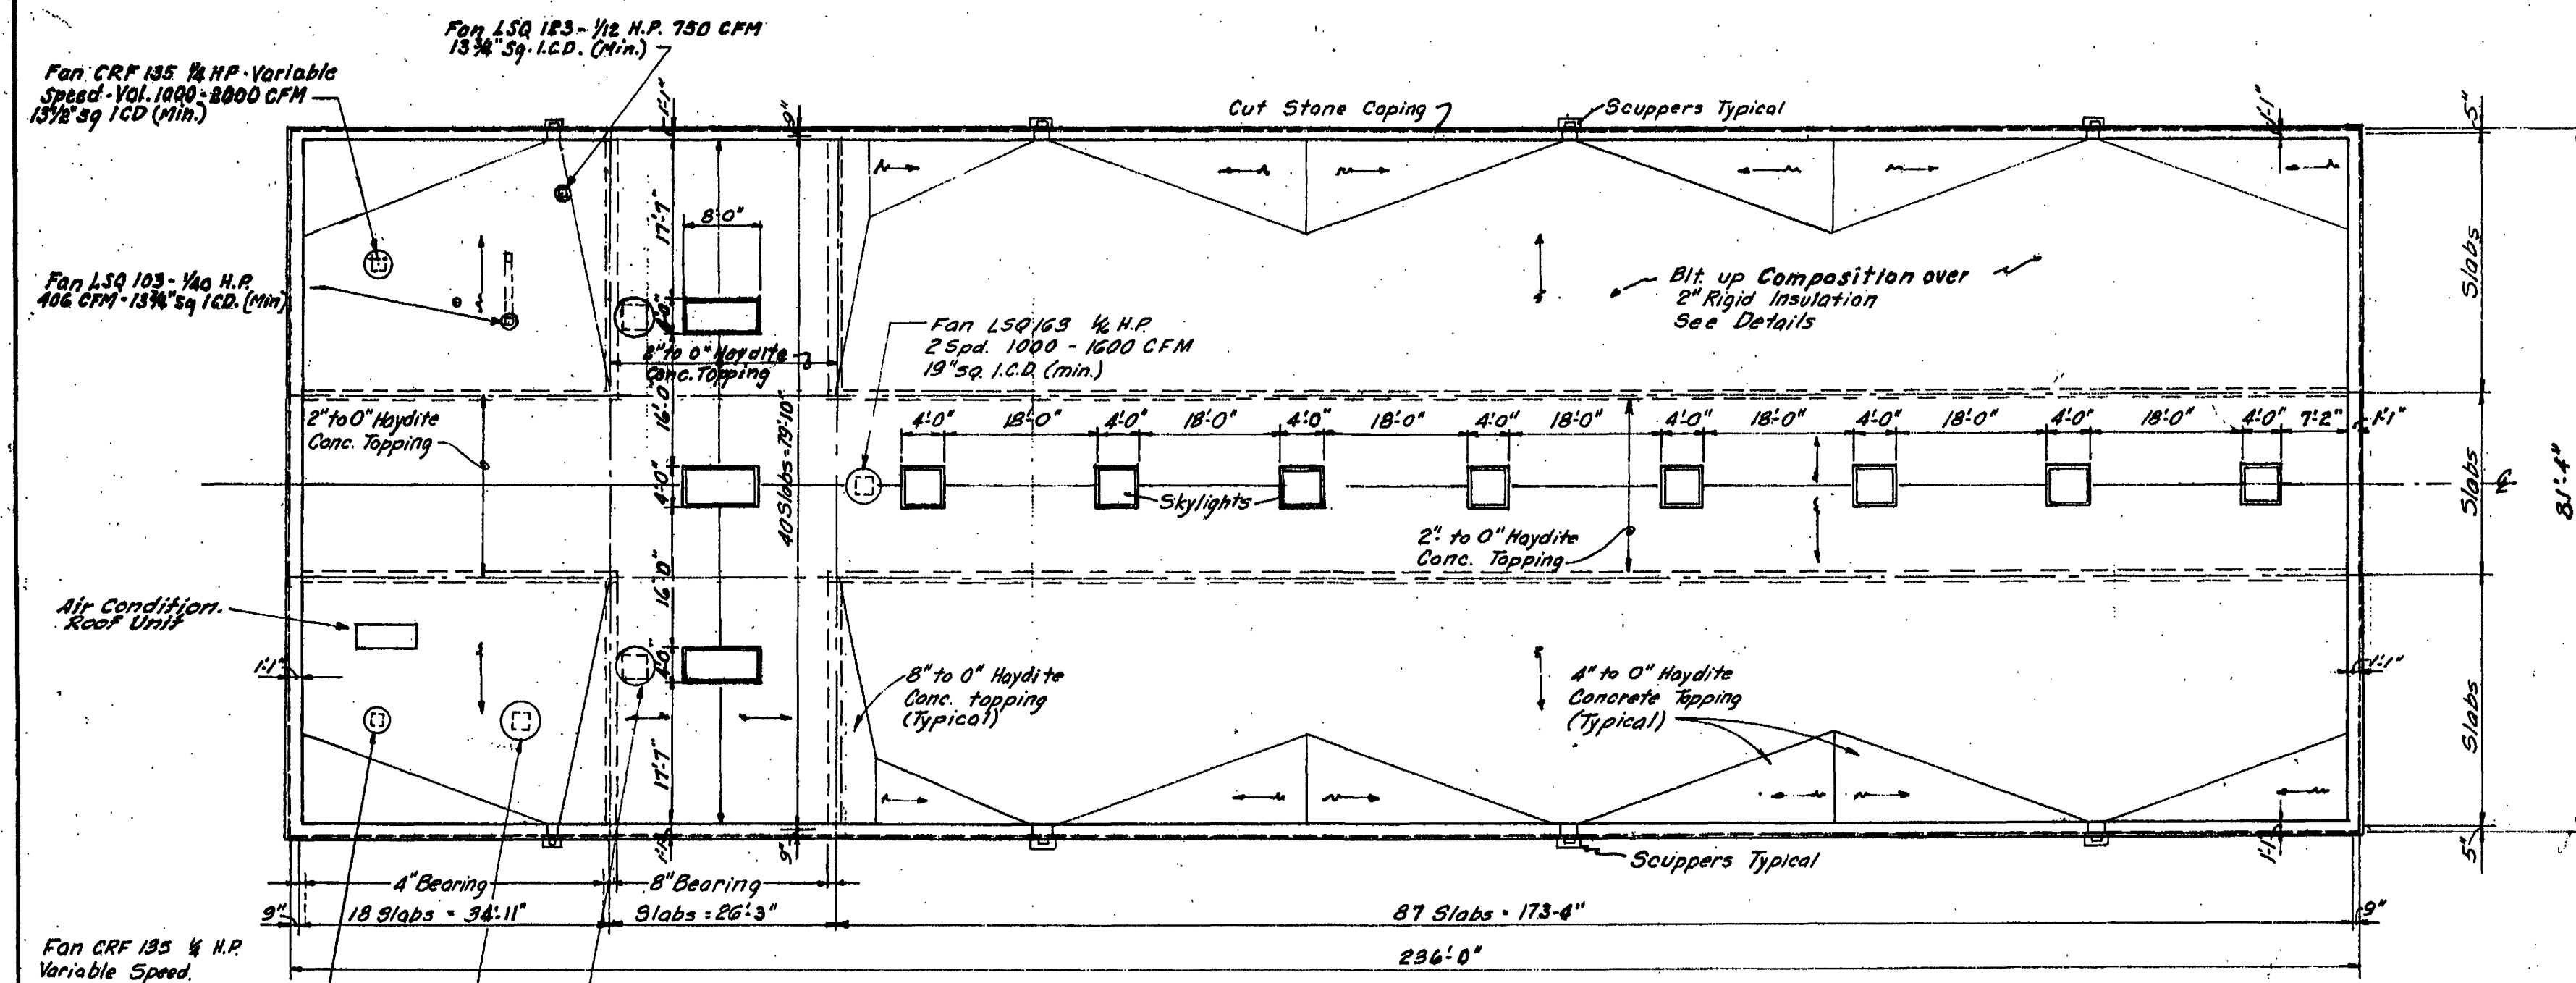

ROOF PLAN
Scale: 1/8" = 1'-0"

CONTR. "E"

ADDITIONS TO SEWAGE TREATMENT PLANT
ROANOKE, VIRGINIA

**FILTER BLDG.
ARCHITECTURAL PLANS**

ALVORD, BURDICK & HOWSON
ENGINEERS CHICAGO

1973