




SOUTH ELEVATION
SCALE: 1/8"=1'-0"

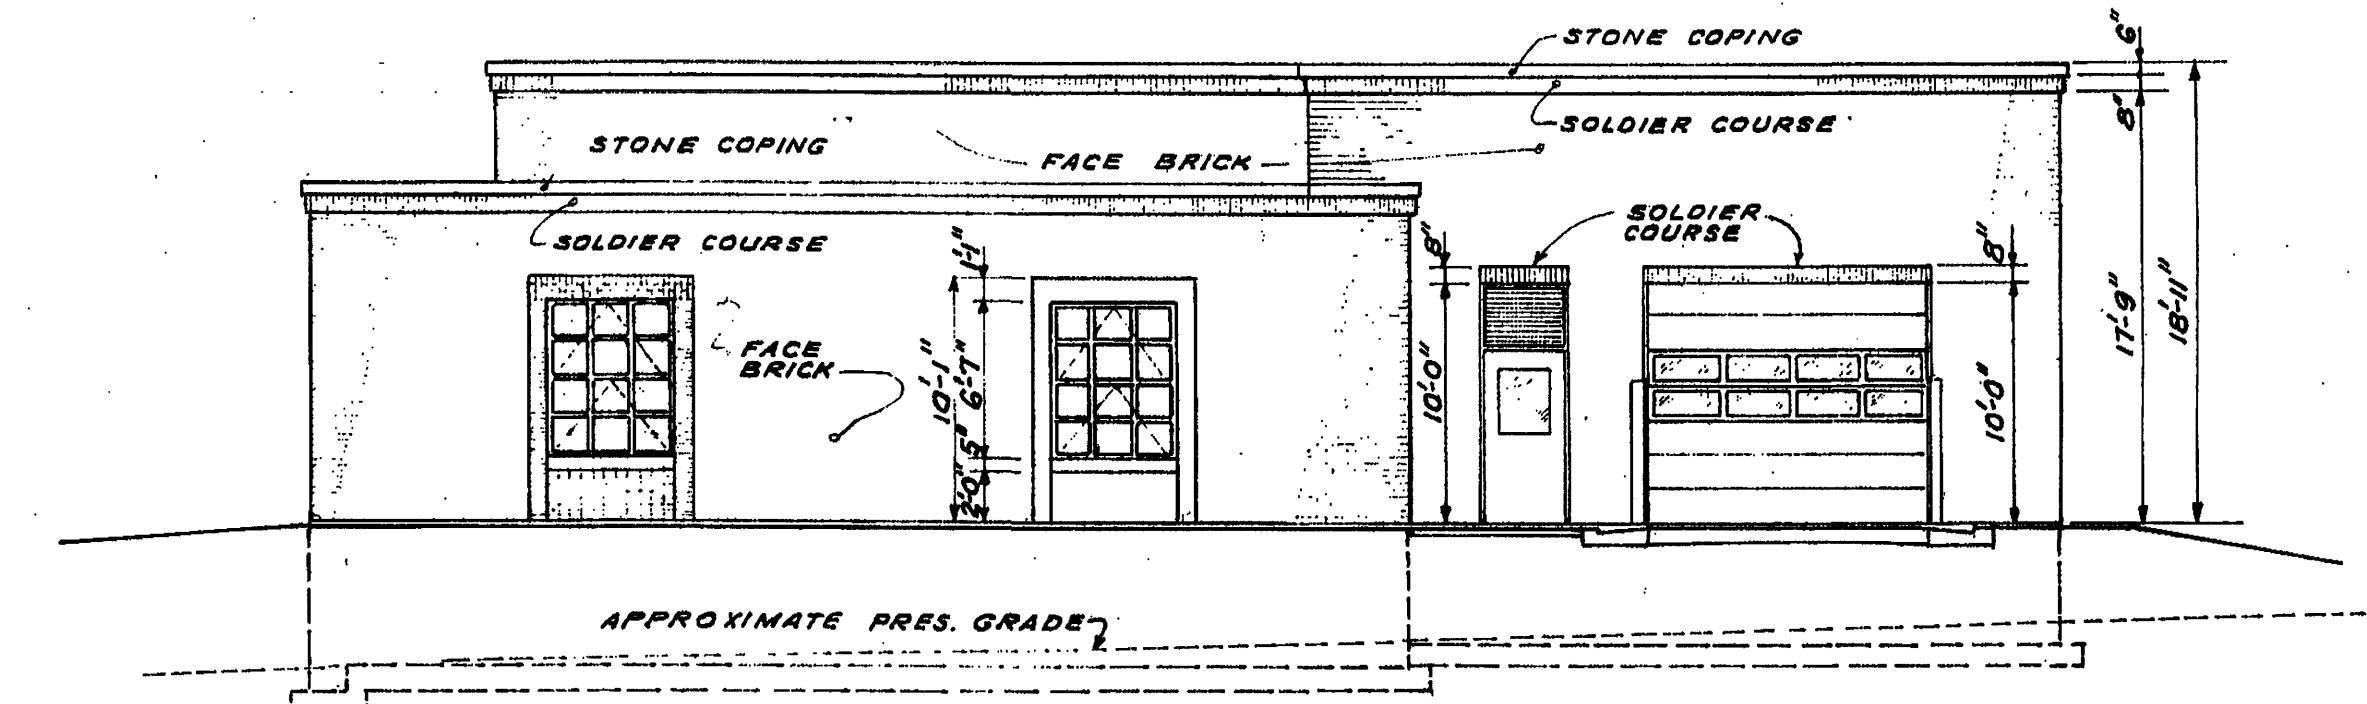


WEST ELEVATION
SCALE: 1/8"=1'-0"

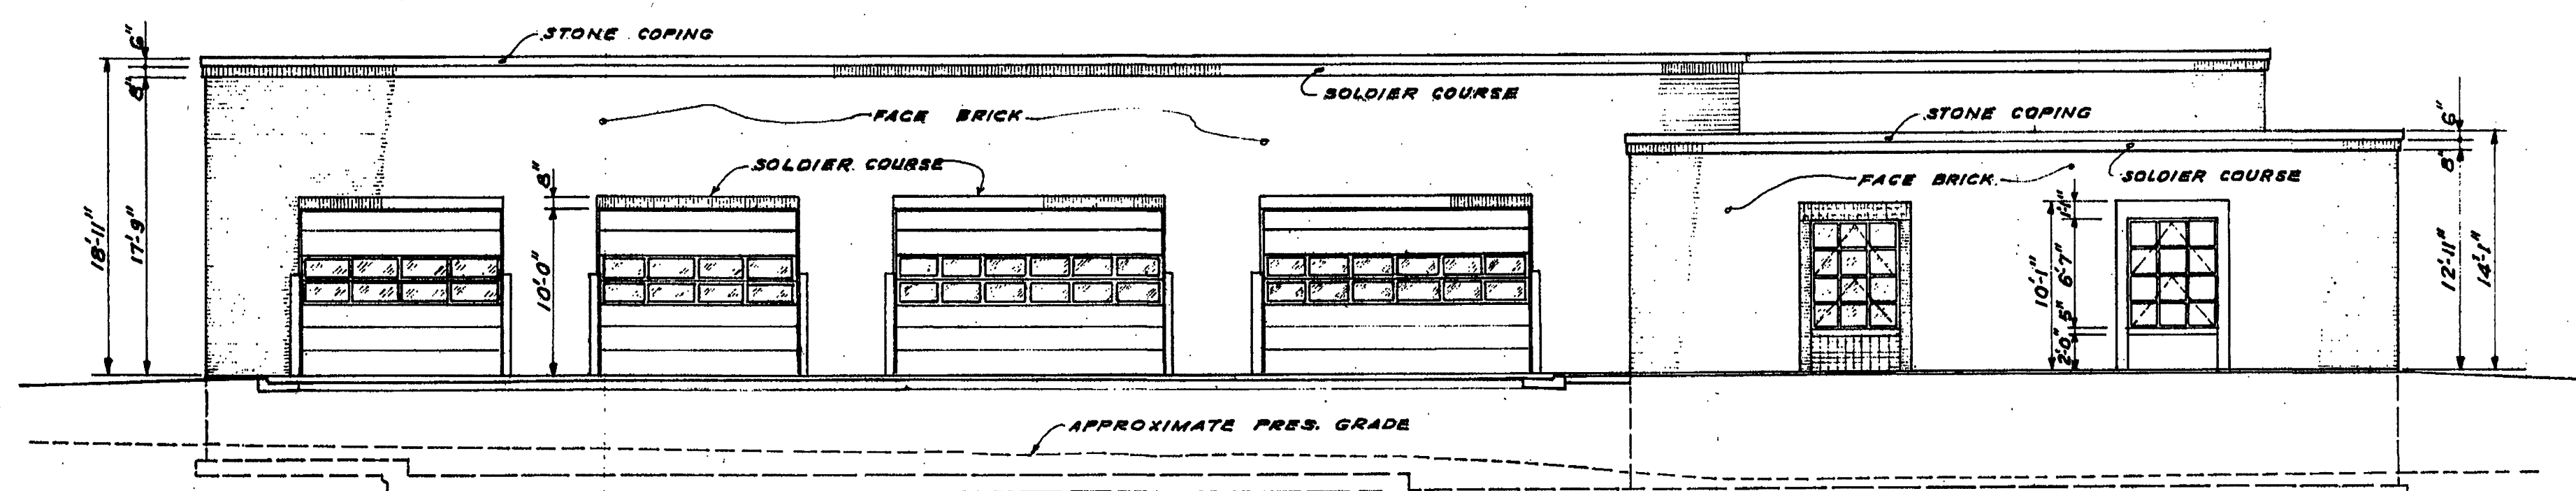

NORTH ELEVATION
SCALE: 1/8"=1'-0"

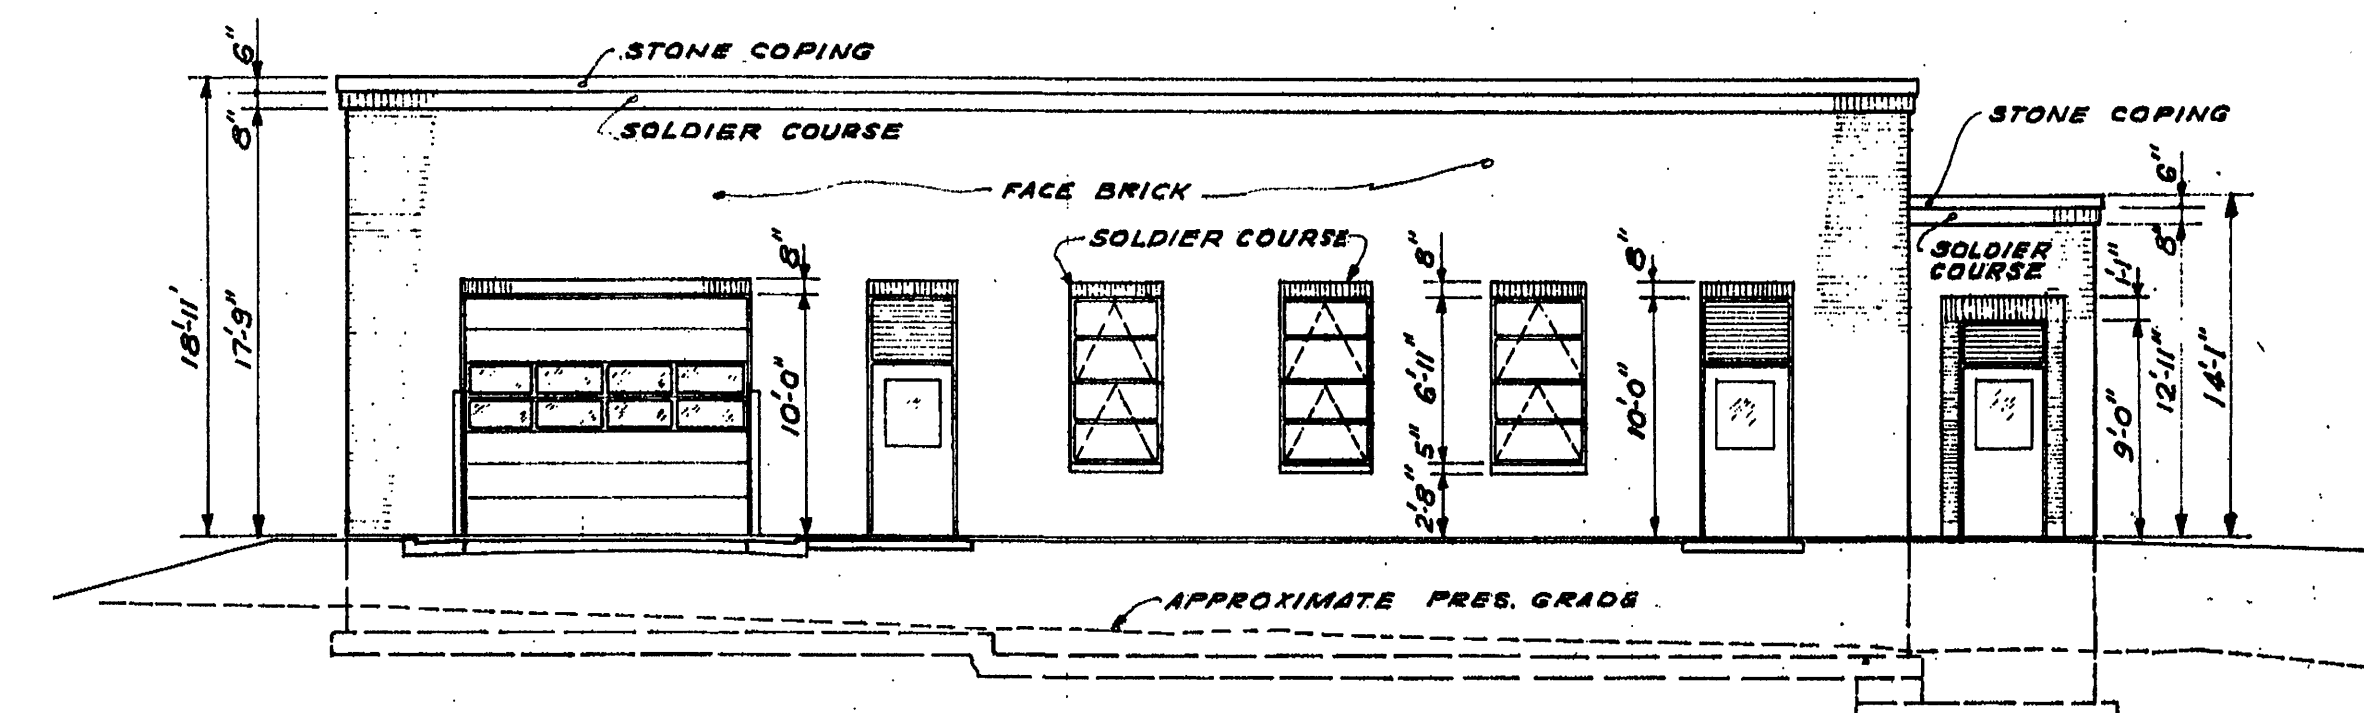

EAST ELEVATION
SCALE: 1/8"=1'-0"

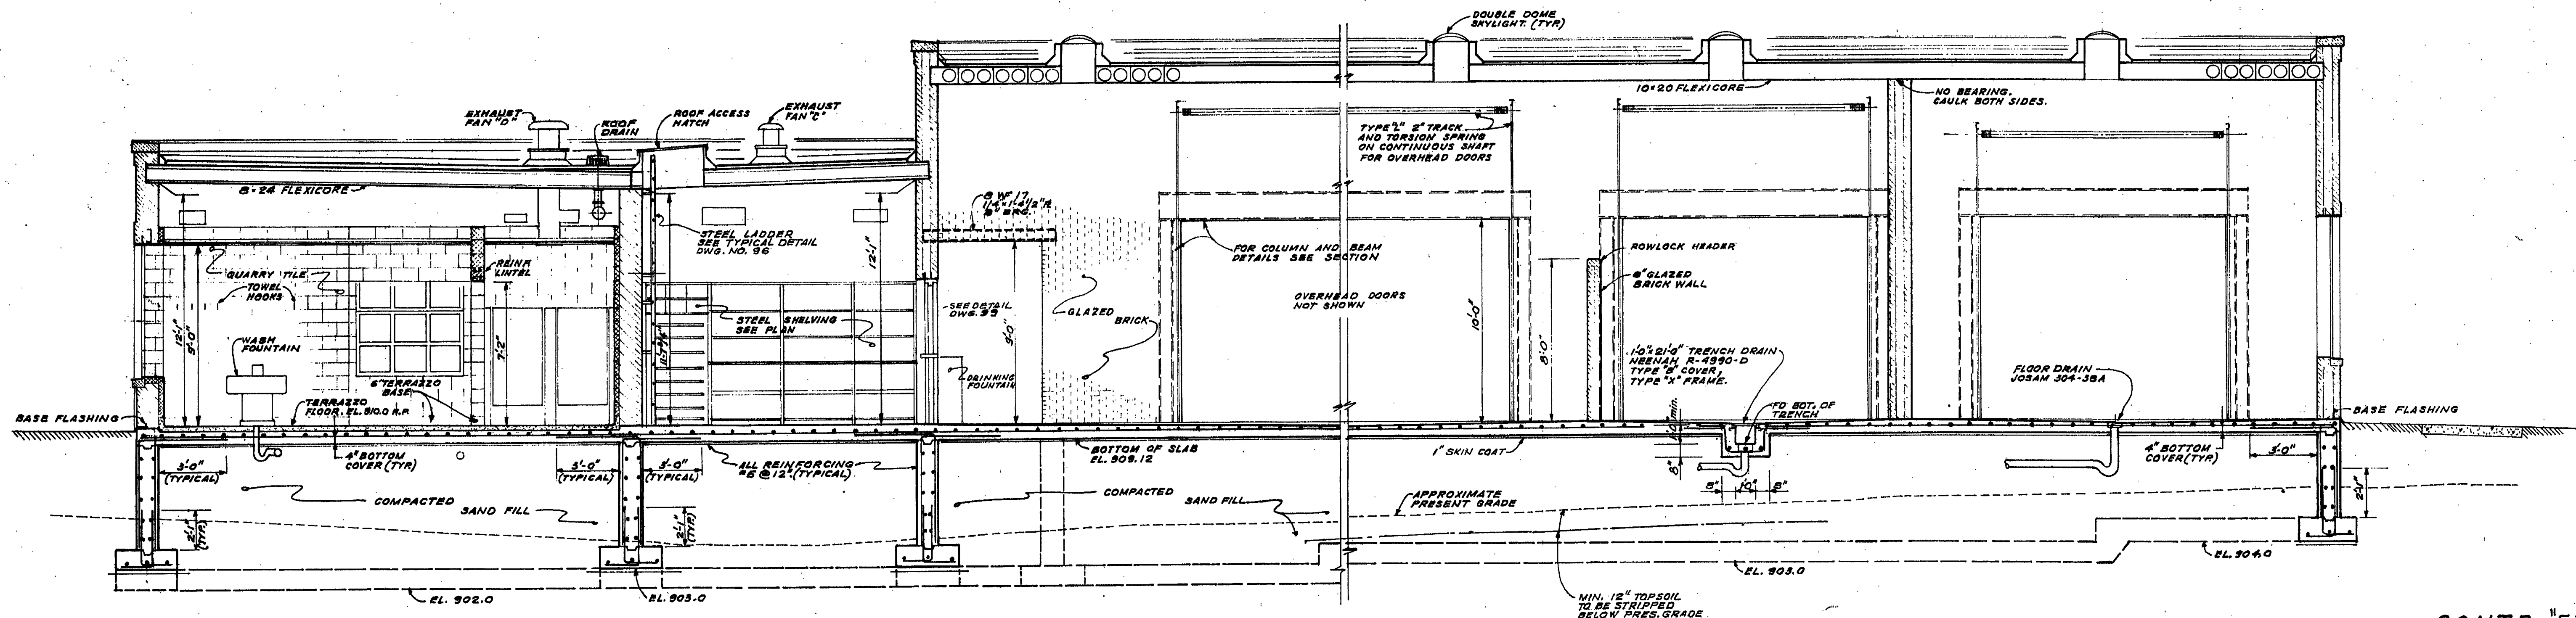

SECTION A-98
SCALE: 1/4"=1'-0"

97

CONTR. "E"

ADDITIONS TO SEWAGE TREATMENT PLANT
ROANOKE, VIRGINIA
**SERVICE BUILDING
ELEVATIONS**

ALVORD, BURDICK & HOWSON
ENGINEERS CHICAGO

1973