



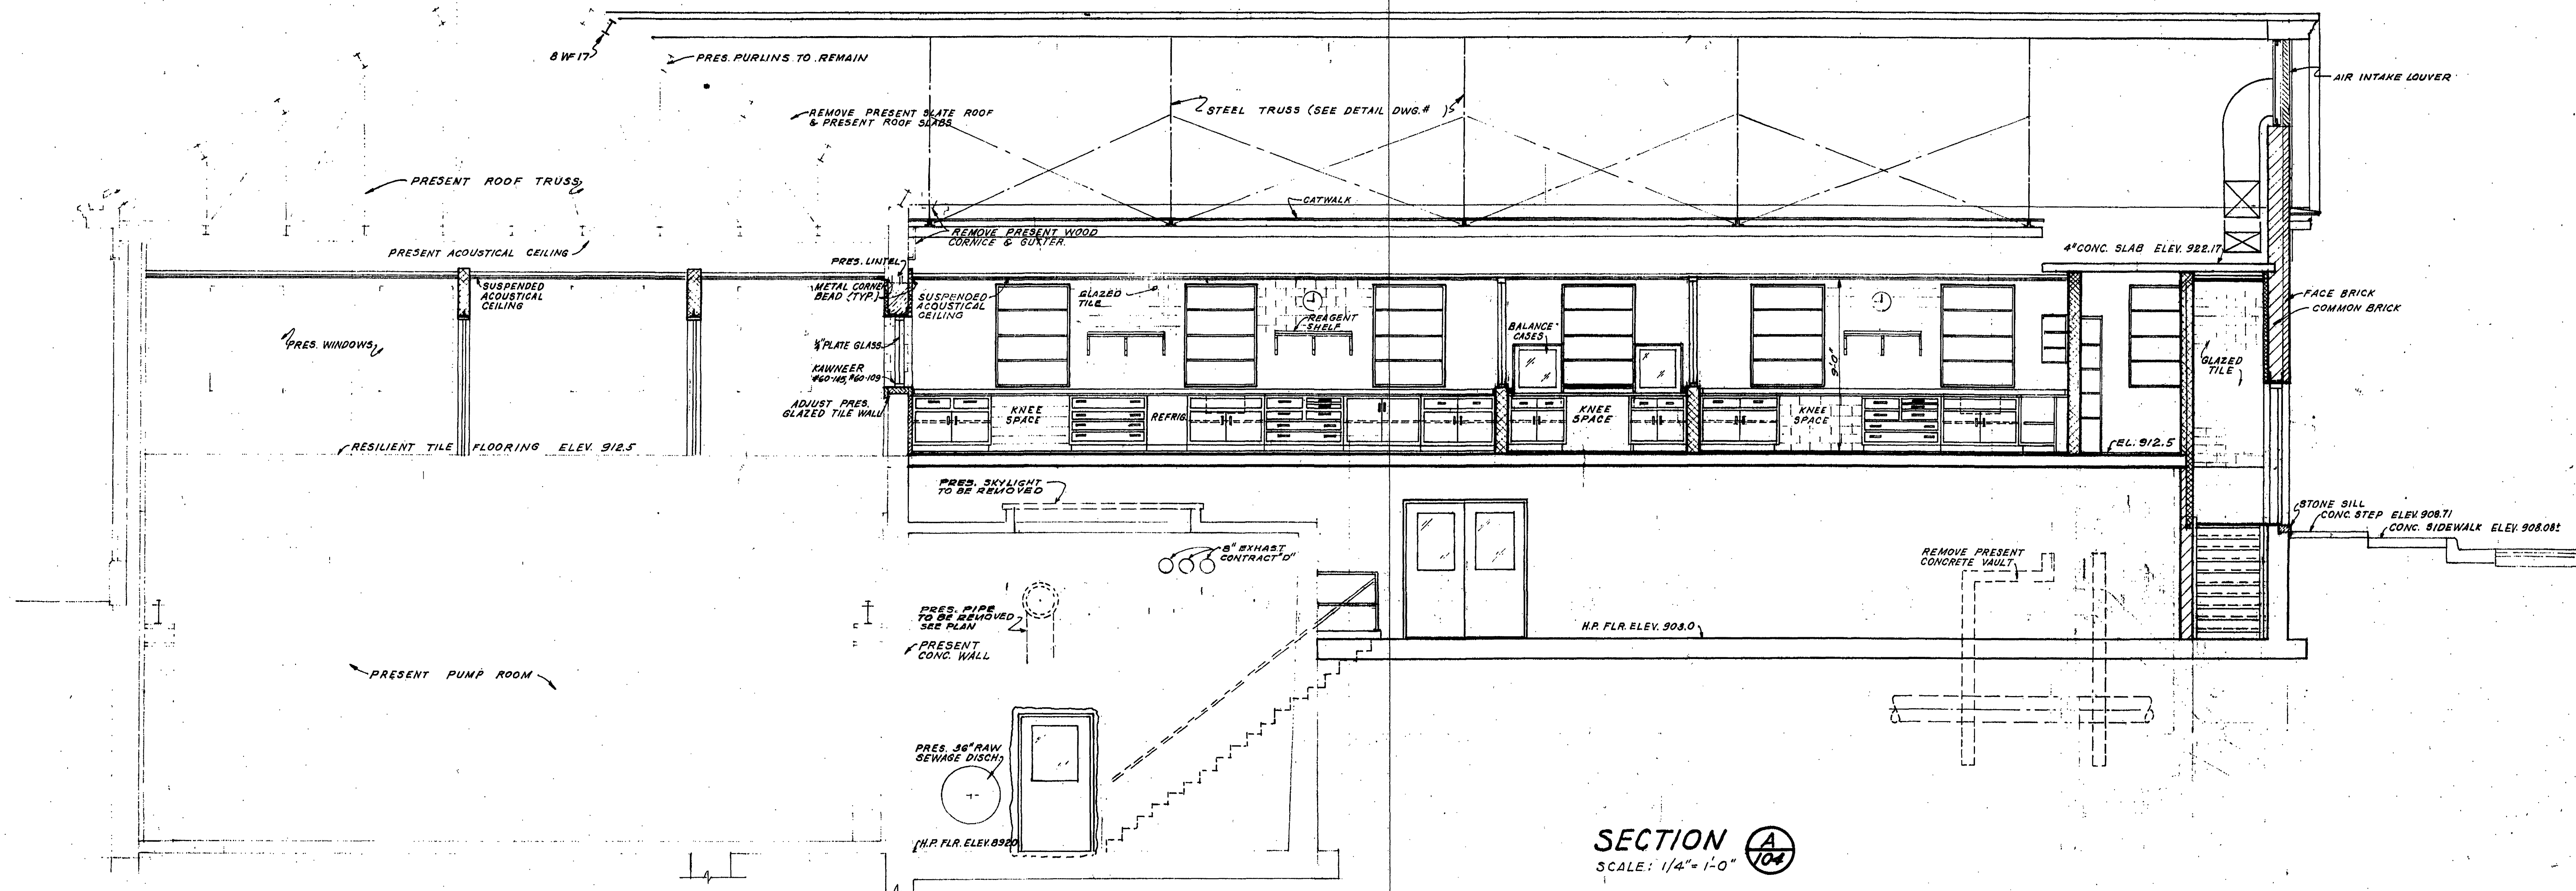


SECTION **A-104**
SCALE: 1/4" = 1'-0"

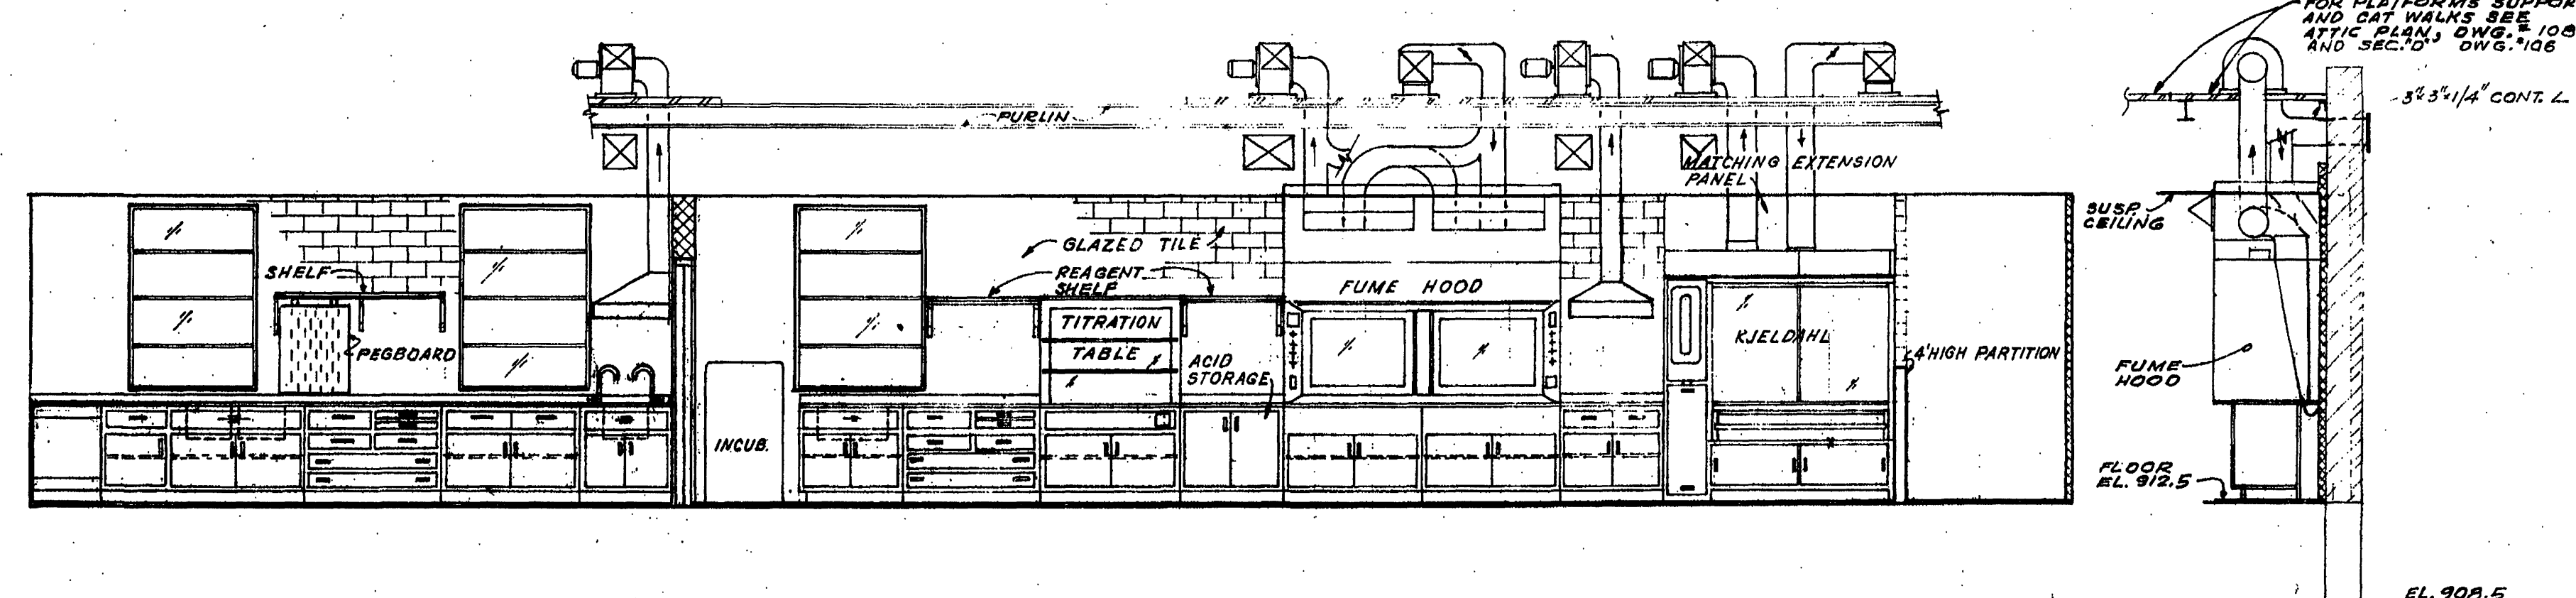


SAMPLE AND WASH ROOM
SOUTH ELEVATION
SCALE: 1/4" = 1'-0"


SECTION THRU FUME HOOD
CHEMICAL LAB.
SCALE: 1/4" = 1'-0"

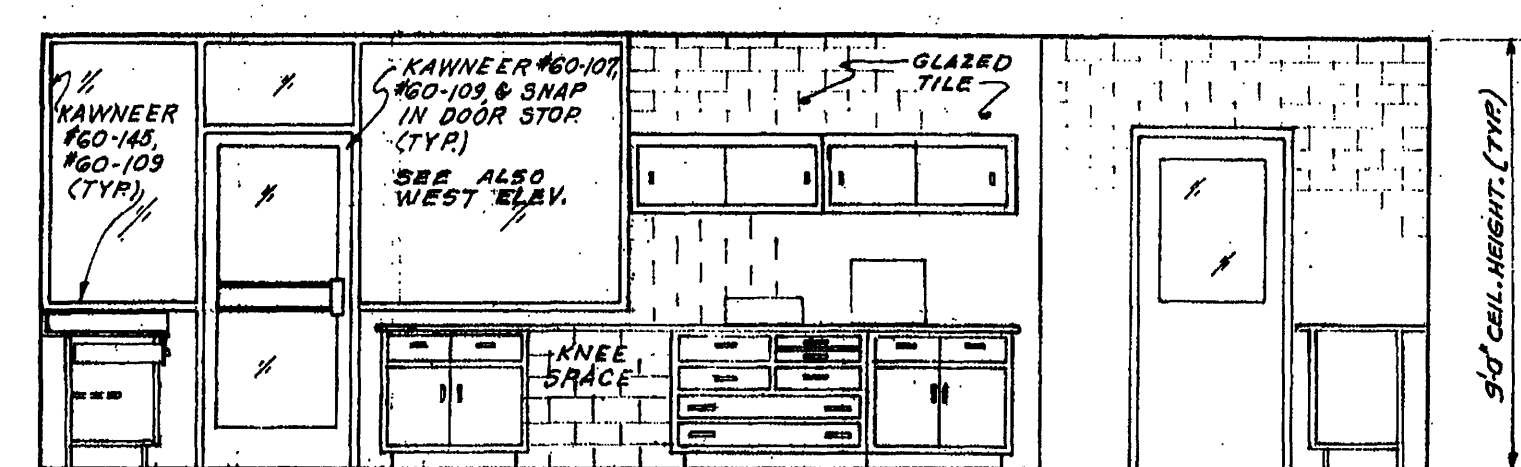

CHEMICAL LAB ROOM
EAST ELEVATION
SCALE: 1/4" = 1'-0"

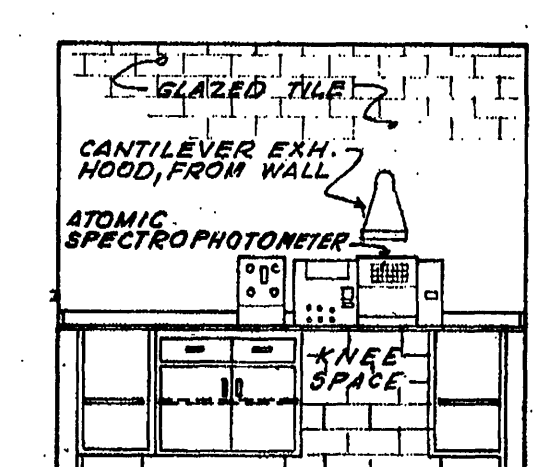


BALANCE ROOM
SOUTH ELEVATION

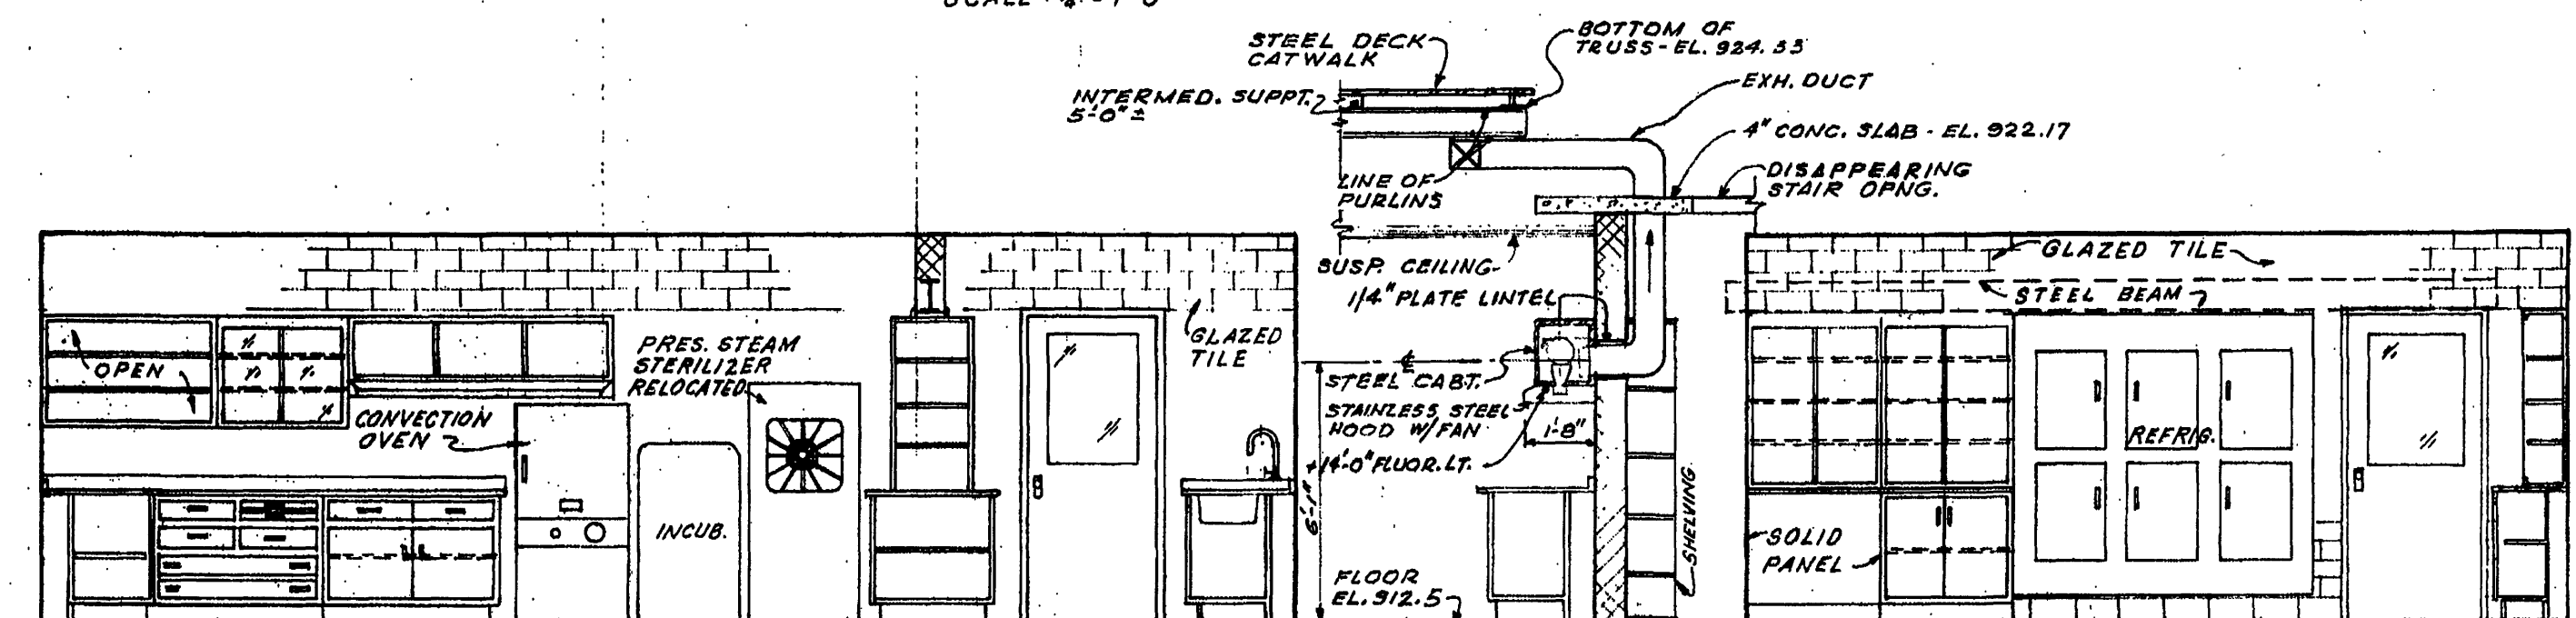


BACTERIOLOGICAL LAB ROOM
EAST ELEVATION
SCALE: 1/4" = 1'-0"

SECTION THRU EXHAUST FAN
BACTERIOLOGICAL LAB. ROOM
SCALE: 1/4" = 1'-0"

BACTERIOLOGICAL LAB ROOM
SOUTH ELEVATION
SCALE: 1/4" = 1'-0"

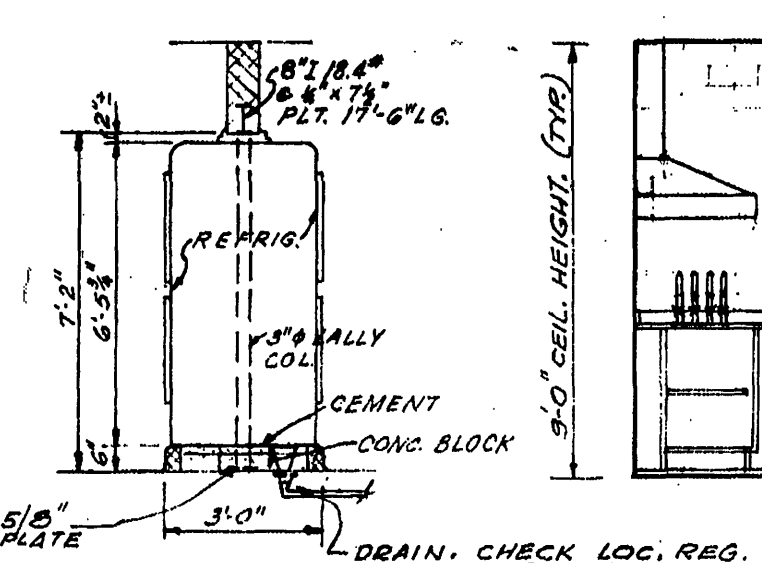

SECTION THRU REFRIG.
SCALE: 1/4" = 1'-0"

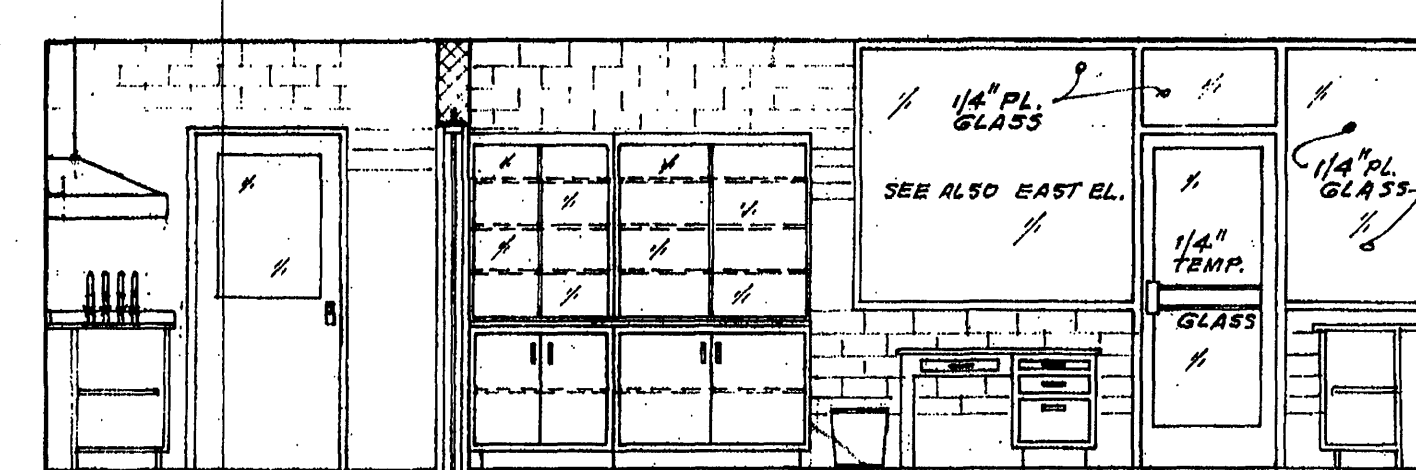

BACTERIOLOGICAL LAB ROOM
WEST ELEVATION
SCALE: 1/4" = 1'-0"

105

CONTR. "E"

ADDITIONS TO SEWAGE TREATMENT PLANT,
ROANOKE, VIRGINIA

**LABORATORY
SECTIONS & ELEVATIONS**

ALVORD, BURDICK & HOWSON
ENGINEERS CHICAGO

1973