



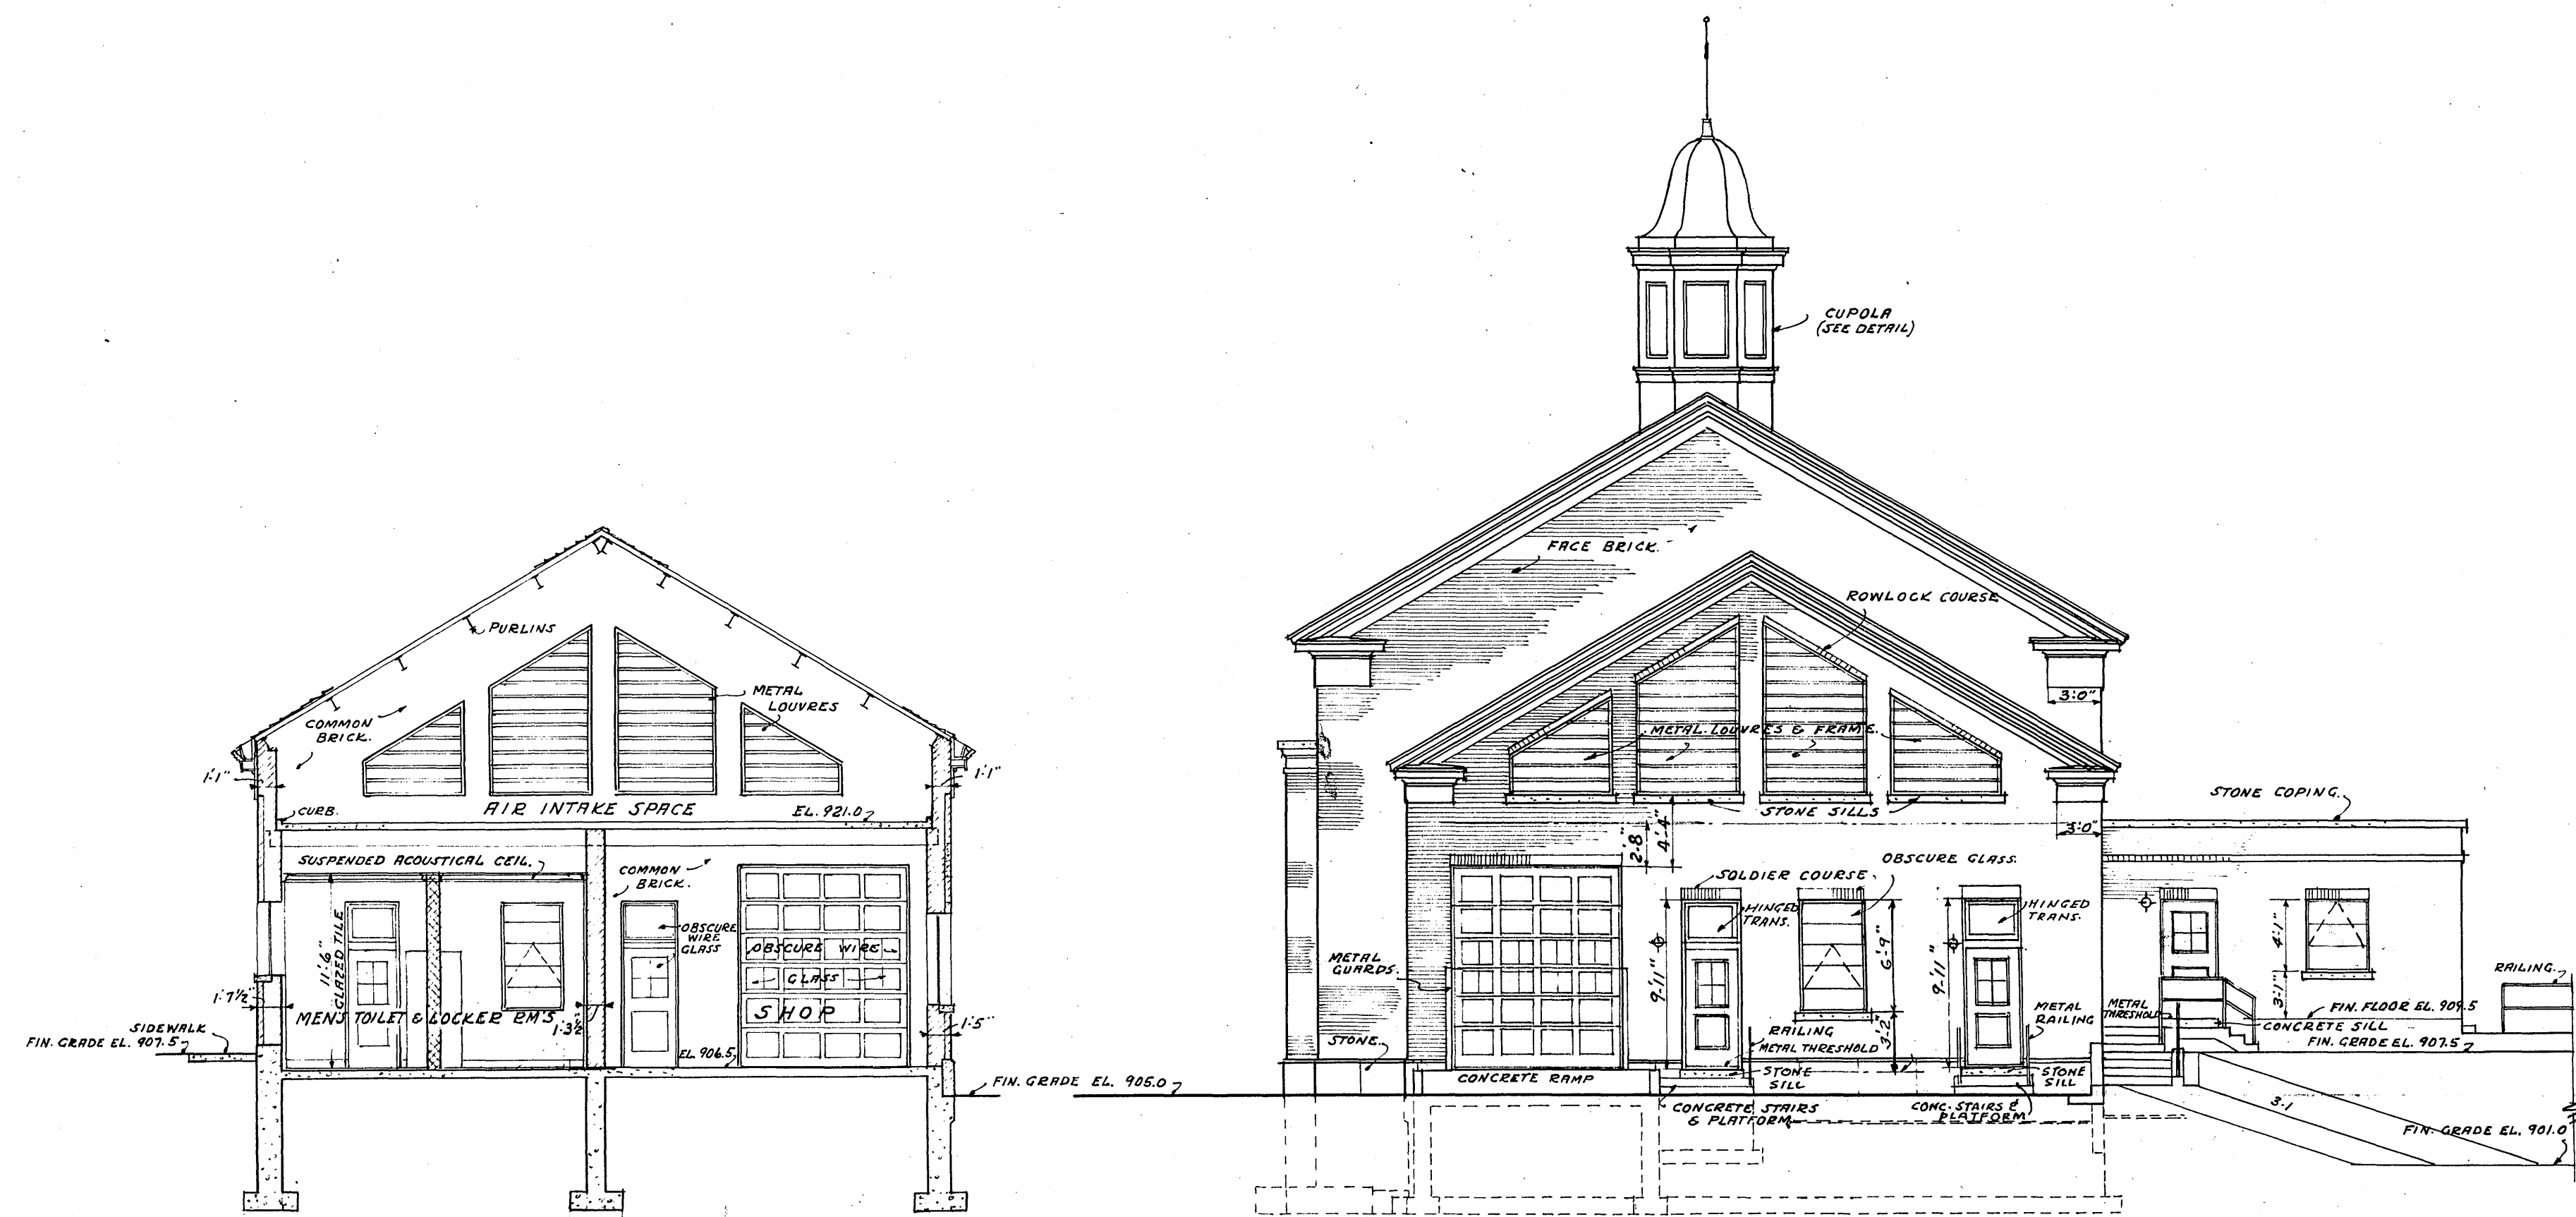


SECTION 3-3
SCALE 1/8" = 1'-0"

SOUTH ELEVATION
SCALE 1/8" = 1'-0"

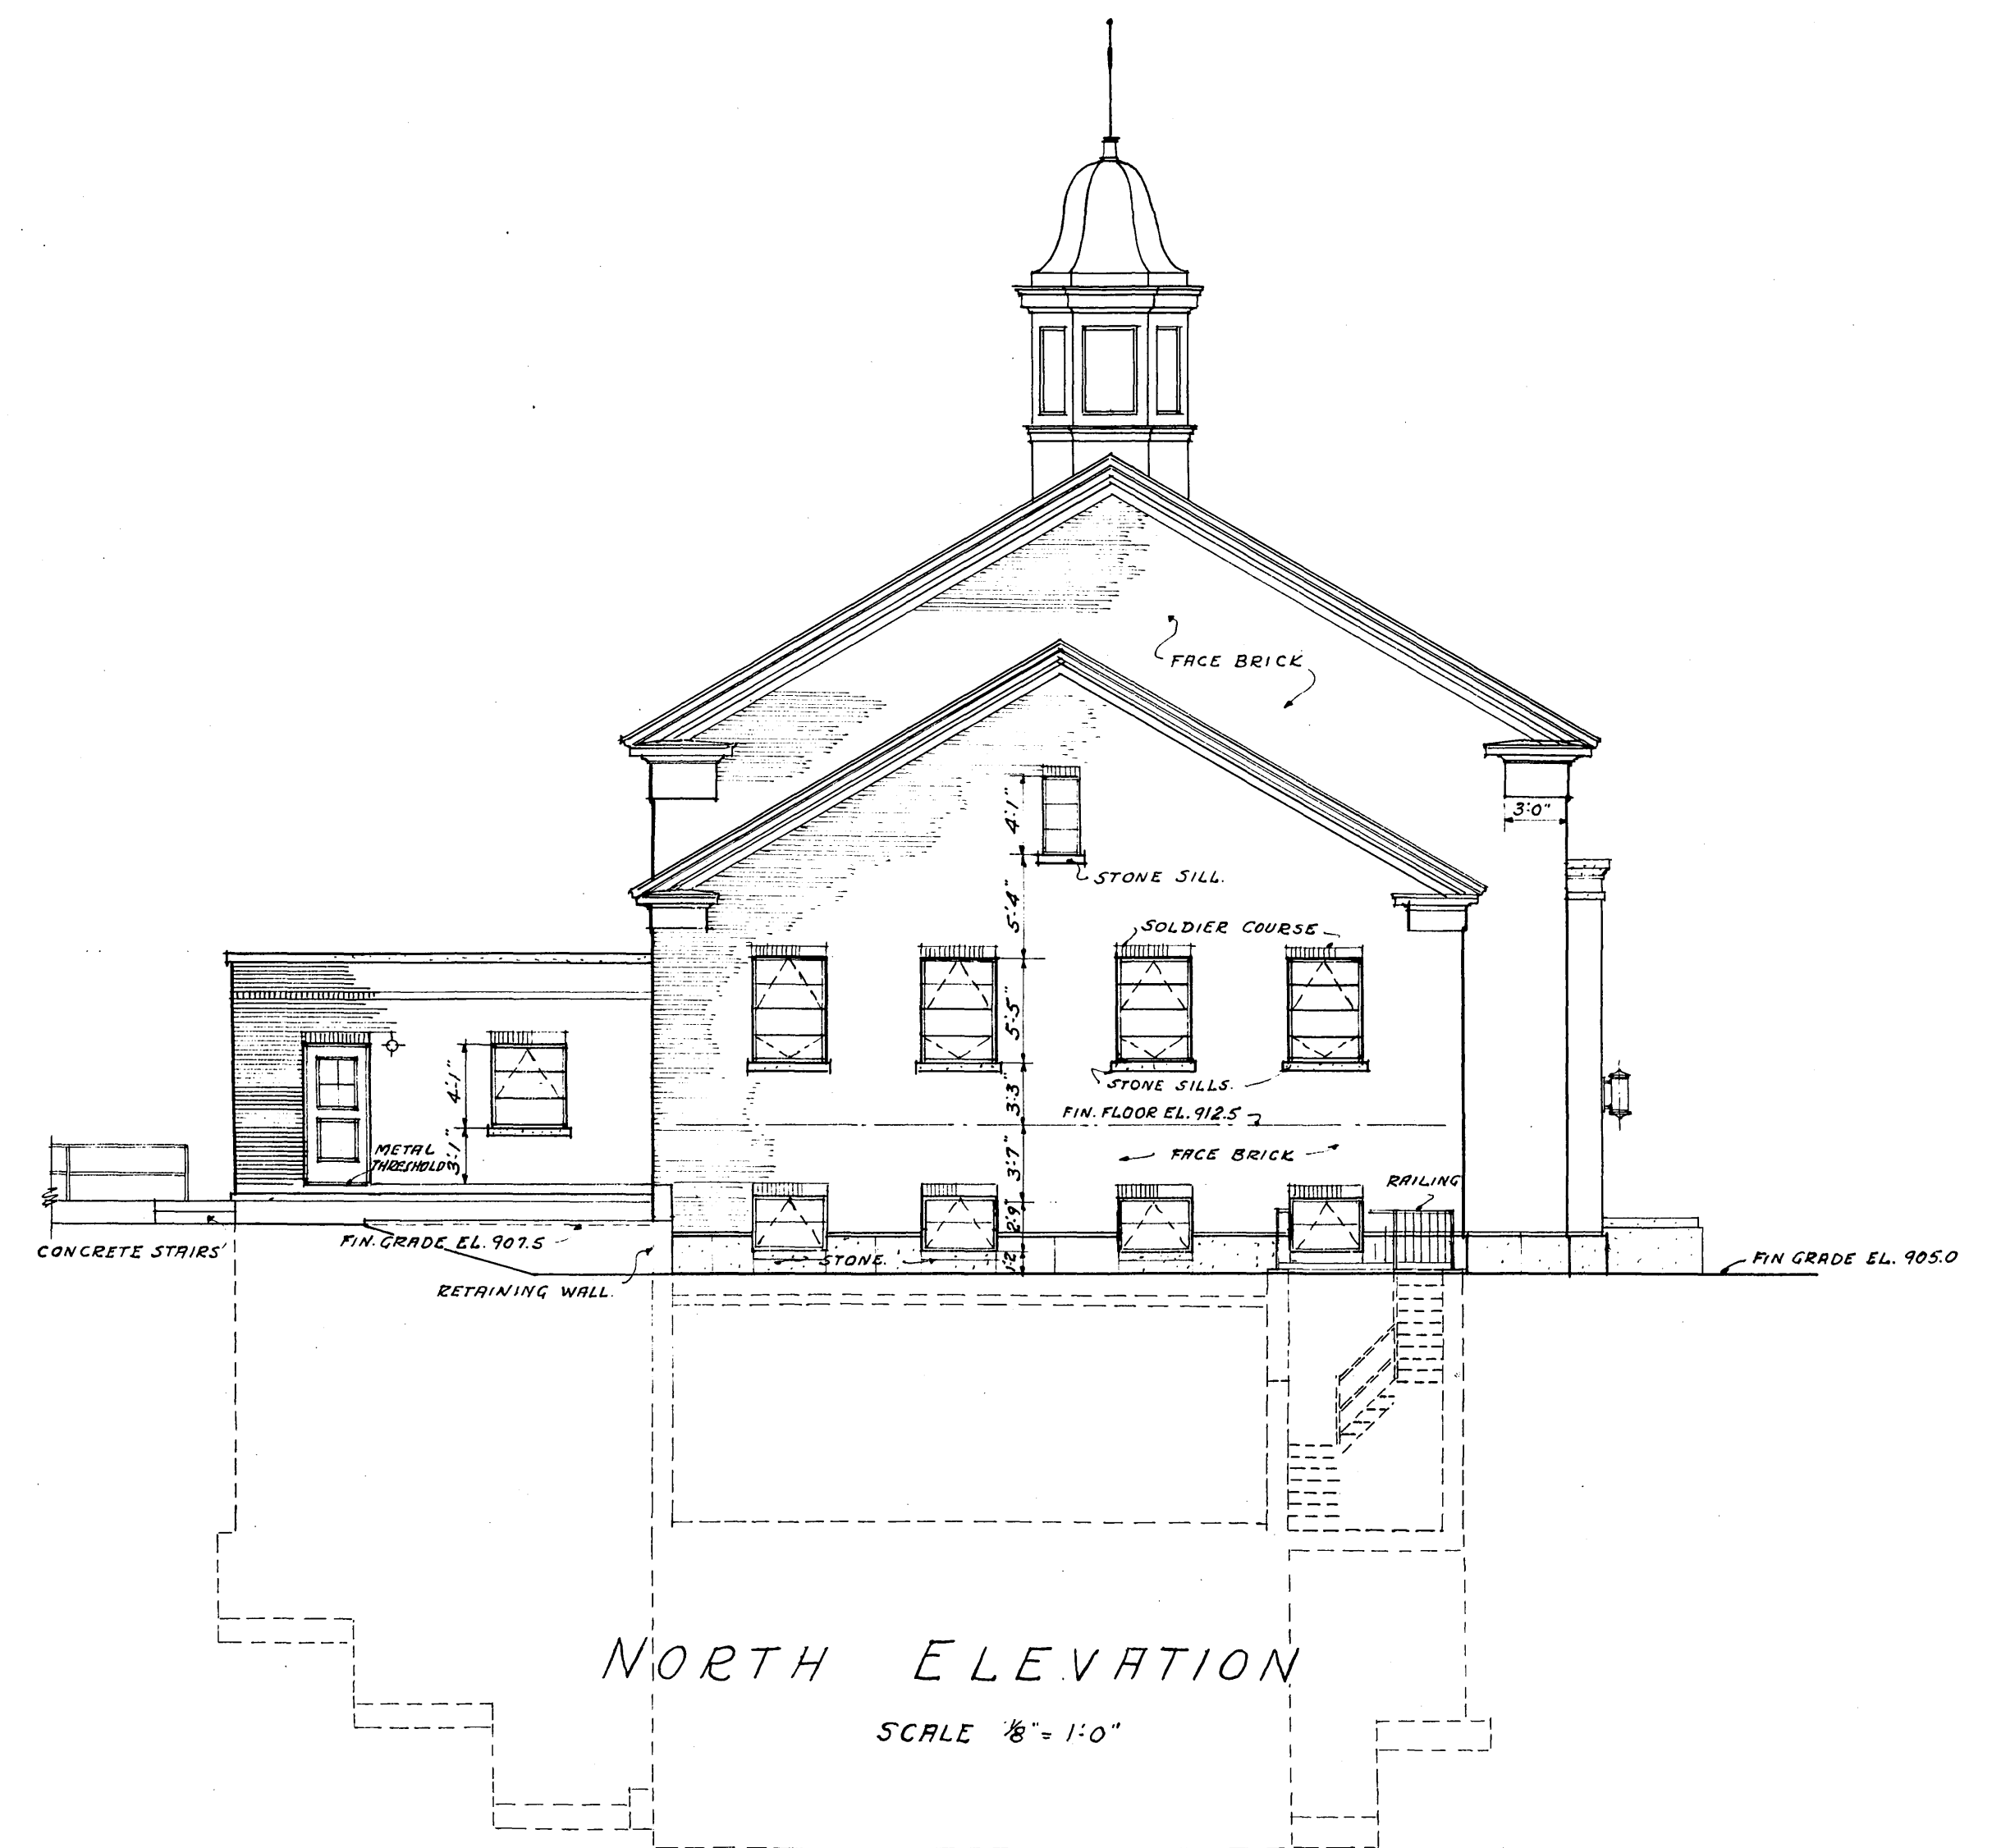

NORTH ELEVATION
SCALE 1/8" = 1'-0"

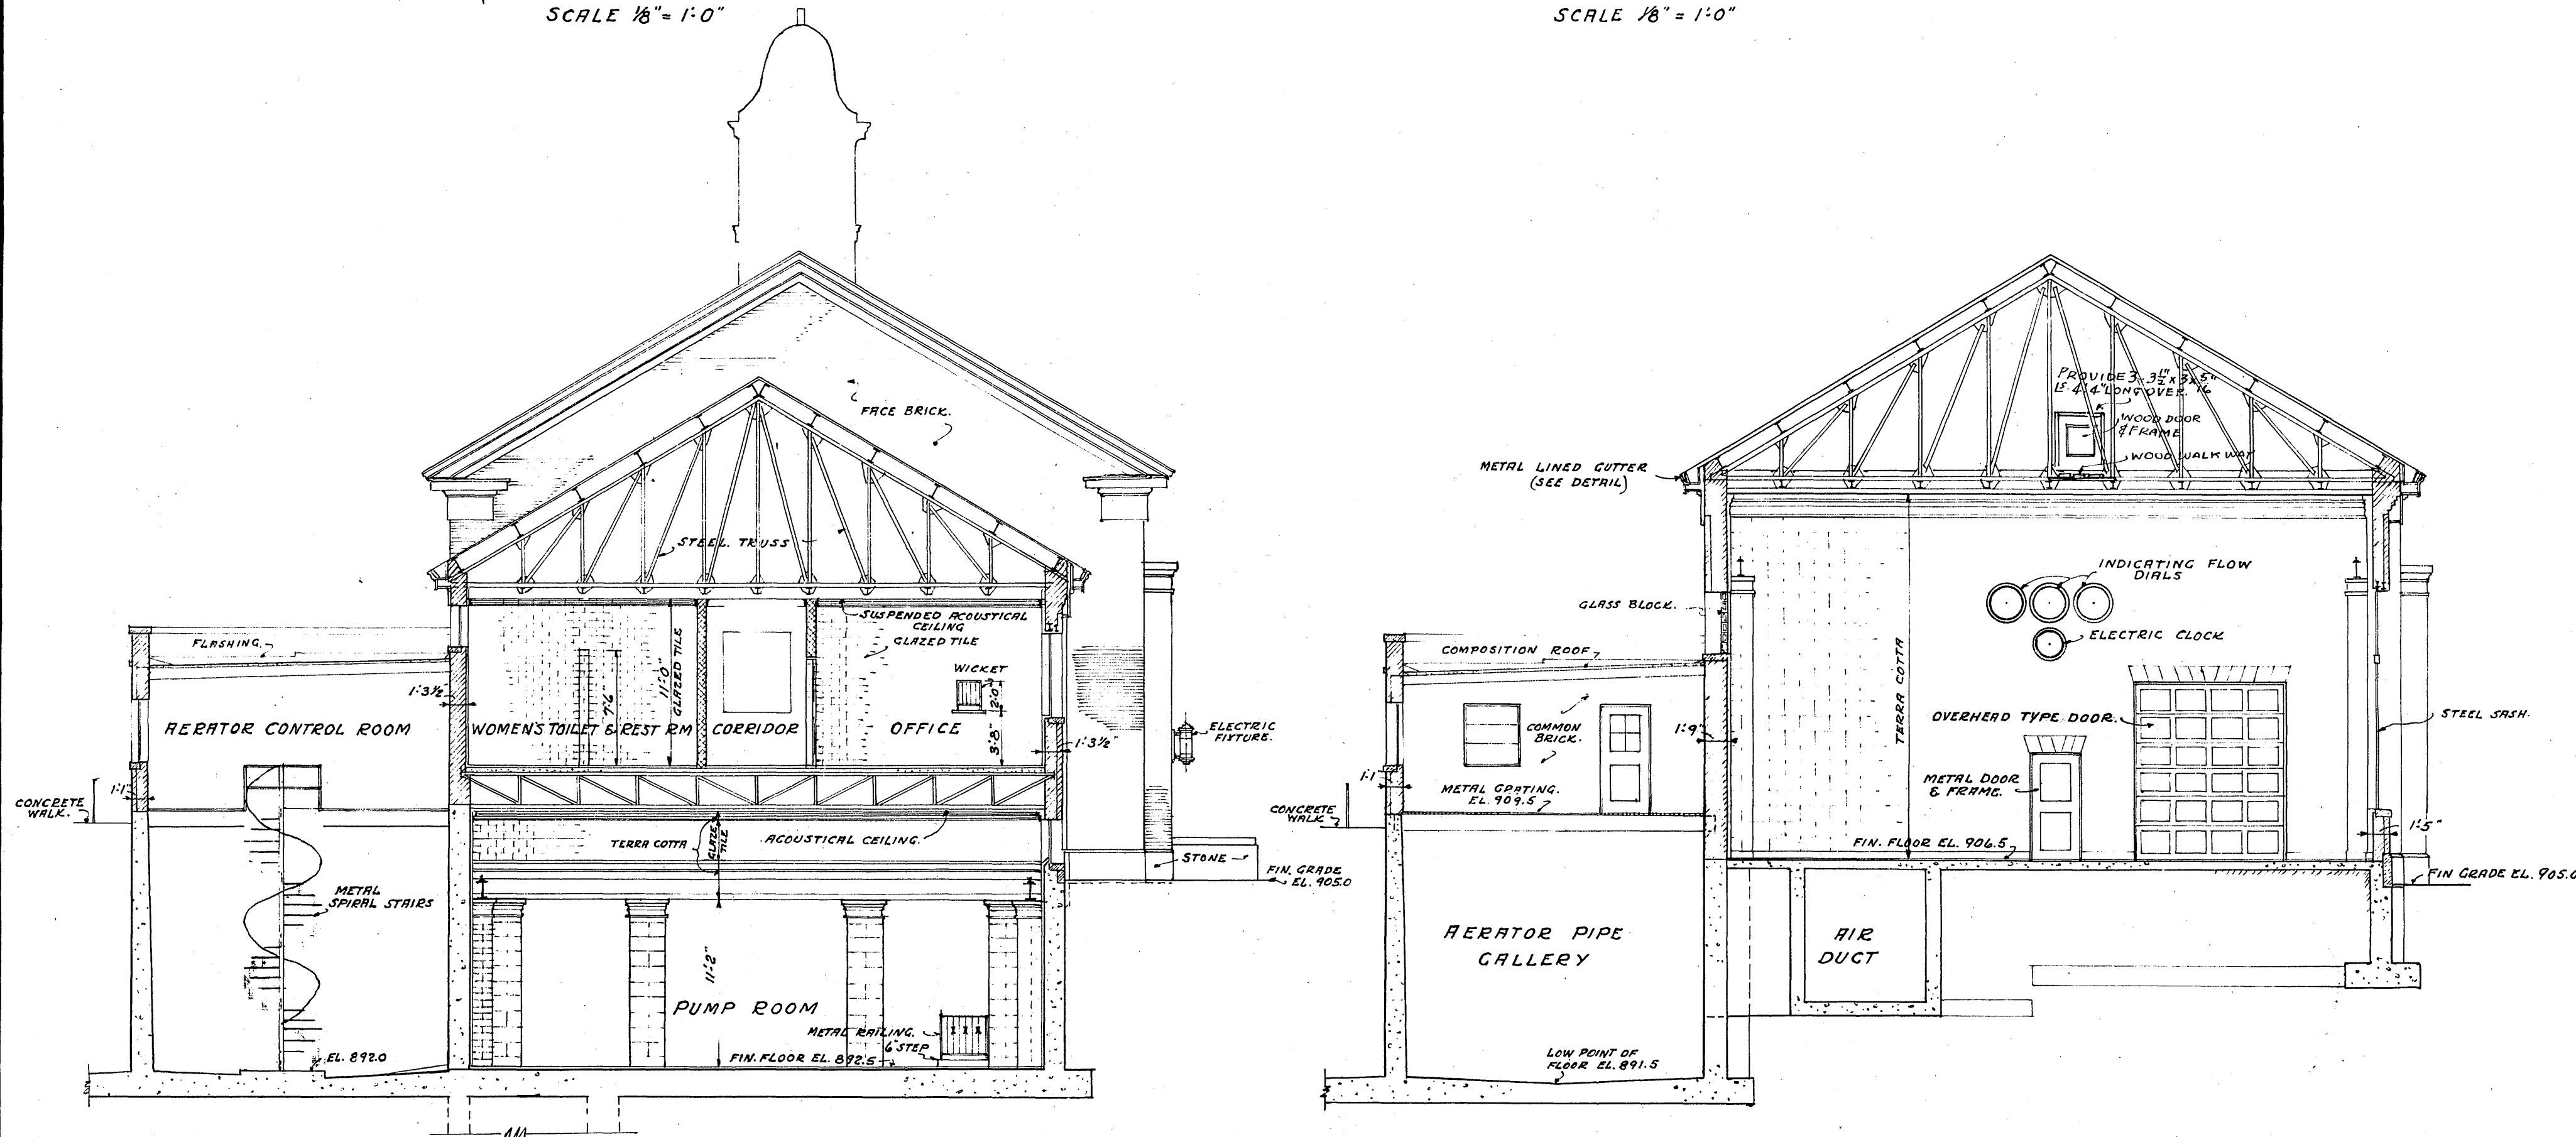

SECTION 4-4
SCALE 1/8" = 1'-0"

SECTION 5-5
SCALE 1/8" = 1'-0"

DOOR SCHEDULE

BLOWER BUILDING & AERATOR CONTROL HOUSE

NO.	SIZE	THICKNESS	KIND	DISCRIPTION
A	2 DOORS 2'-10" x 7'-0"	1 3/4"	H.M.	SINGLE PANEL CLEAR PL. ASTRAGAL TRANSOM OVER
B	2 DOORS 2'-10" x 7'-0"	1 3/4"	"	SINGLE PANEL CLEAR PL. NO ASTRAGAL TRANSOM OVER
C	2 DOORS 2'-6" x 7'-0"	1 3/4"	"	SINGLE PANEL CLEAR PL. NO ASTRAGAL TRANSOM OVER
D	2'-10" x 7'-0"	1 3/4"	"	2 PANEL ALL METAL
E	3'-0" x 7'-0"	1 3/4"	"	SINGLE PANEL OBSCURE PLATE GLASS
F	2'-6" x 7'-0"	1 3/4"	"	2 PANEL ALL METAL
G	2 DOORS 2'-6" x 7'-0"	1 3/4"	"	SINGLE PANEL OBSCURE PLATE GLASS
H	1'-6" x 6'-0"	1 3/4"	"	FLUSH PANEL DOOR PLACED ON TOP OF GLAZED TILE BASE
I	3'-0" x 7'-0"	1 3/4"	"	2 PANEL ALL METAL
J	3'-0" x 7'-0"	1 3/4"	"	2 PANEL ALL METAL PROVIDE AIR TIGHT GASKETS ON ALL SIDES
K	3'-0" x 7'-0"	1 3/4"	"	2 PANEL UPPER PANEL OBSCURE WIRE GLASS TRANSOM OVER
L	3'-0" x 7'-0"	1 3/4"	"	2 PANEL UPPER PANEL OBSCURE WIRE GLASS
M	2 DOORS 2'-6" x 7'-0"	1 3/4"	"	2 PANEL EACH ALL METAL ASTRAGAL
N	2 DOORS 2'-6" x 7'-0"	1 3/4"	"	2 PANEL EACH UPPER PANEL OBSCURE WIRE GLASS ASTRAGAL
O	2 DOORS 1'-10" x 4'-2"	1 3/4"	"	SINGLE PANEL ALL METAL AIR TIGHT ASTRAGAL GASKET
P	LARGE OVERHEAD TYPE DOORS. (SEE DETAIL)			

GRIT HOUSE & SECONDARY BASIN CONTROL HOUSE

Q	2'-8" x 7'-0"	2 1/2"	WOOD	2 PANEL UPPER PANEL OBSCURE WIRE GLASS
R	2'-8" x 7'-0"	2 1/2"	"	2 PANEL UPPER PANEL OBSCURE WIRE GLASS
S	LARGE VERTICAL SLIDING DOORS. (SEE DETAIL)			

NOTE: H.M. INDICATES HOLLOW METAL.

SANITARY SEWER PROJECT No. 3-1950

ALVORD, BURDICK & HOWSON | MATTERN & MATTERN
ENGINEERS
CHICAGO, ILL. | ROANOKE, VA.

SEWAGE TREATMENT PLANT
CITY OF ROANOKE, VIRGINIA
PUMP & BLOWER BLDG.
ELEVATIONS & SECTIONS

DESIGNED	P.G.O.	SCALE	AS SHOWN	DOM. NO.
DRAWN	P.G.O.	DATE	AUGUST, 1950	SHEET NO. 3
CHECKED	P.G.O.			