




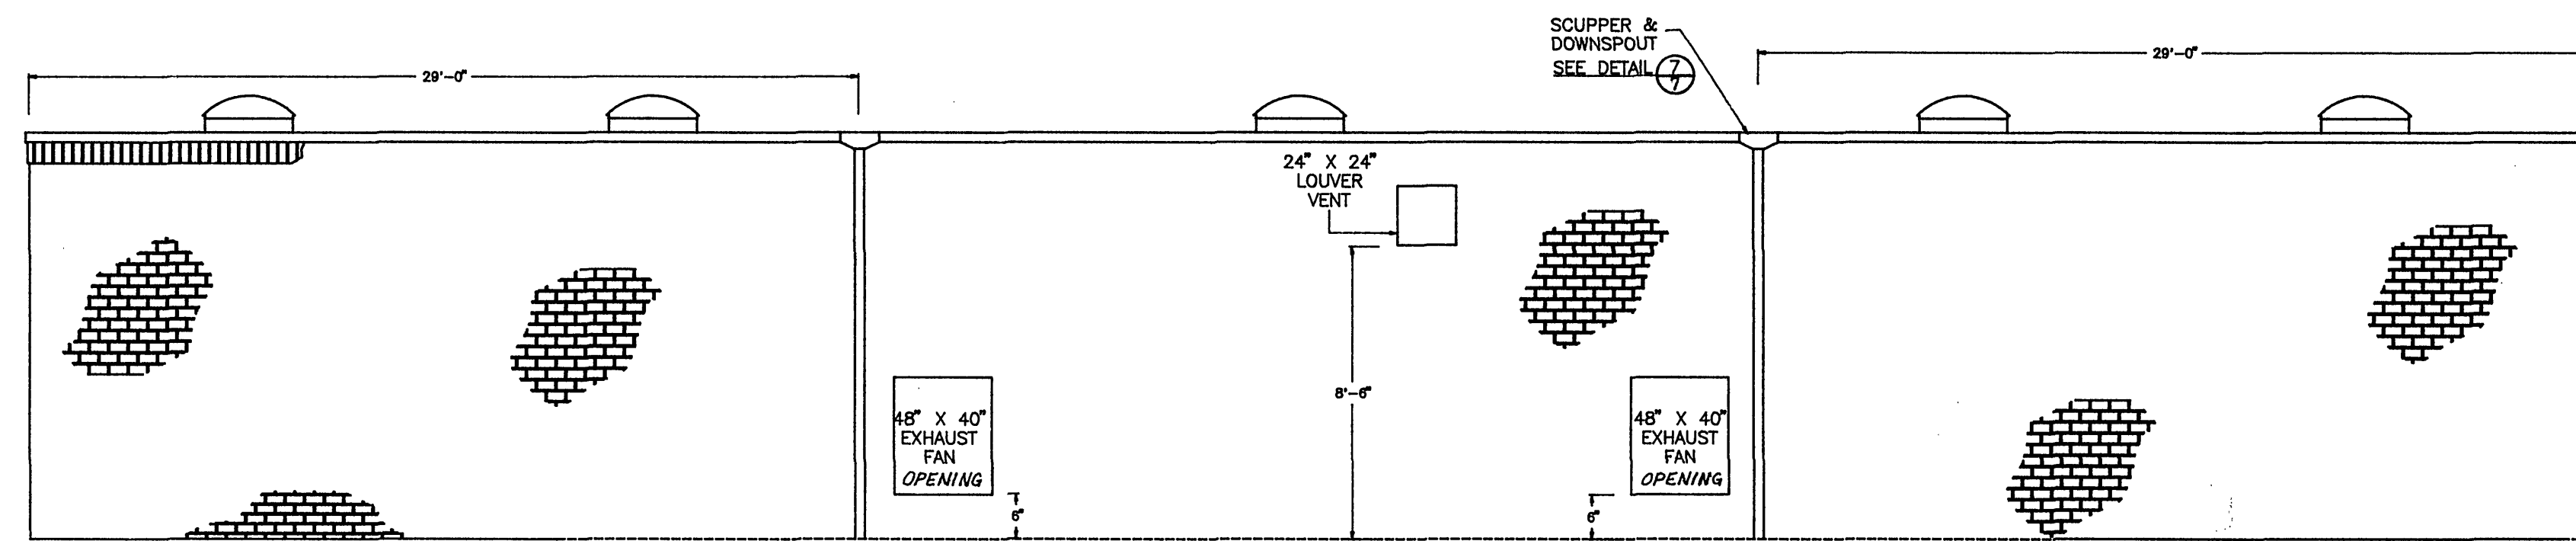


WEST ELEVATION
SCALE 1" = 5'

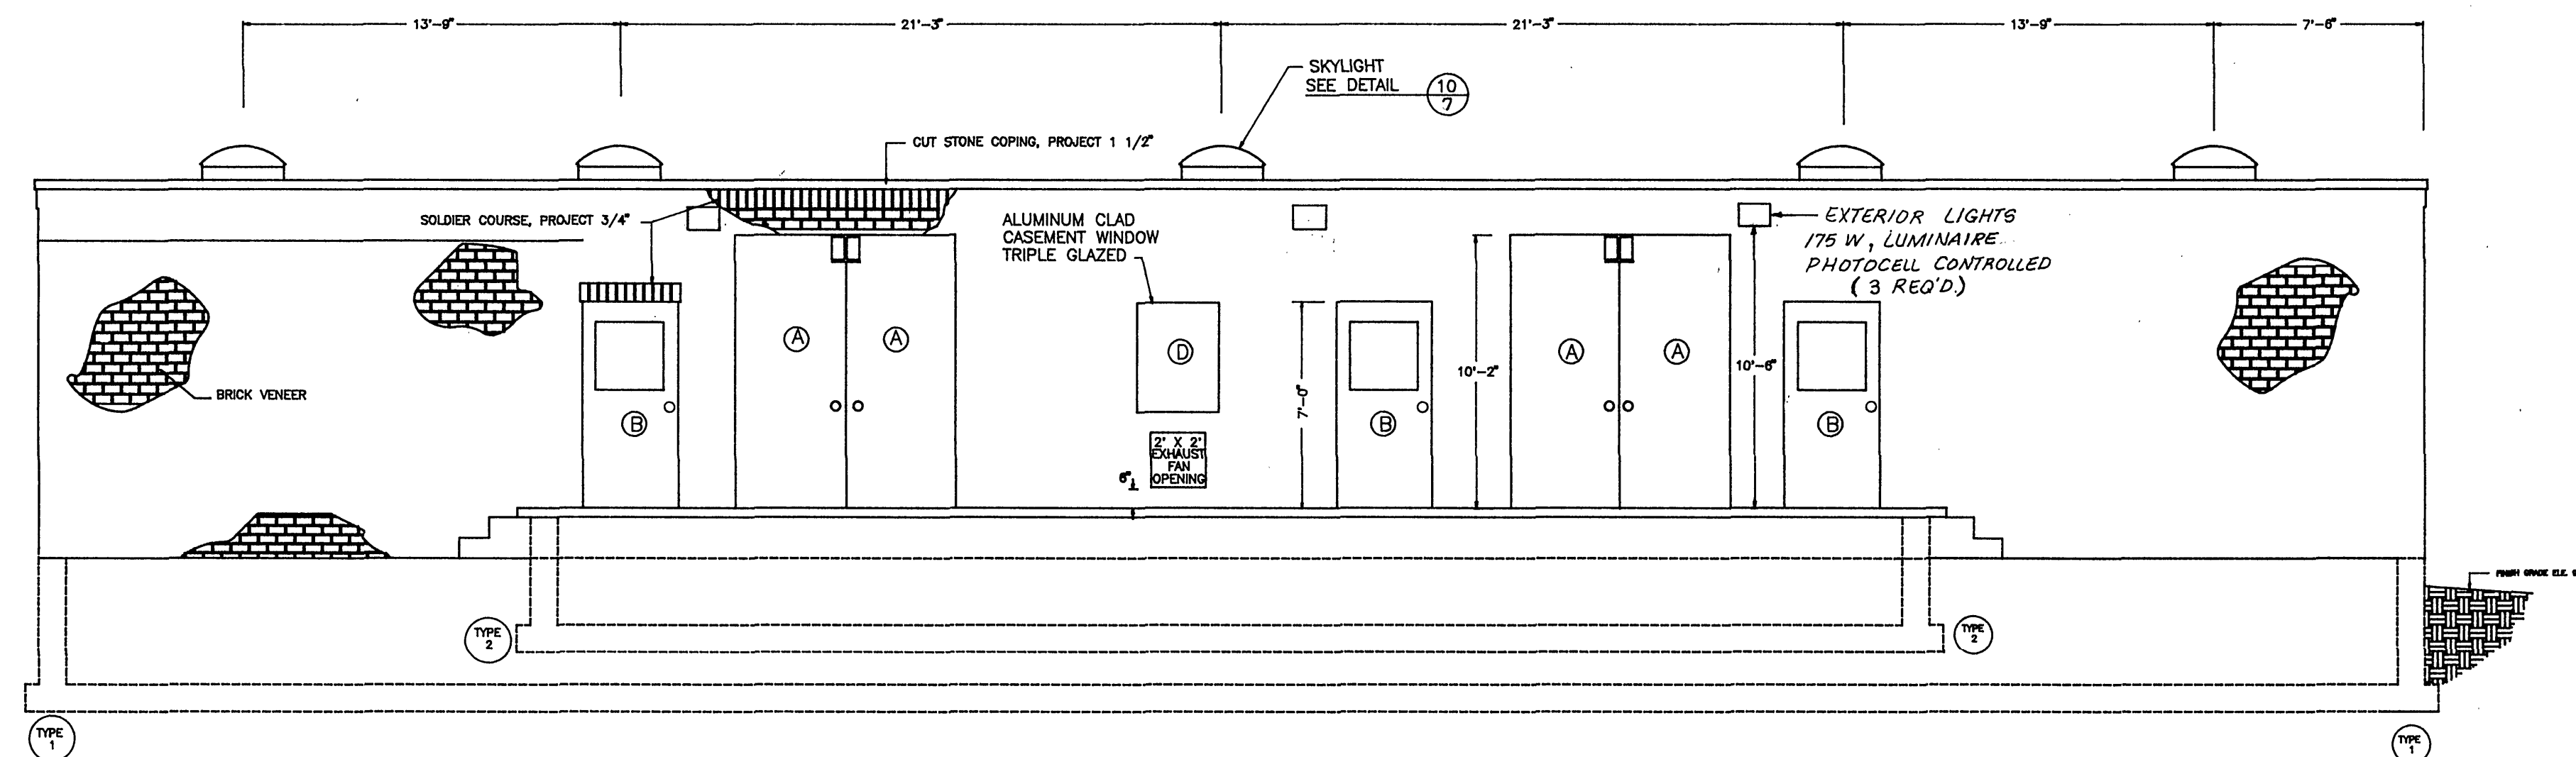

EAST ELEVATION
SCALE 1" = 5'

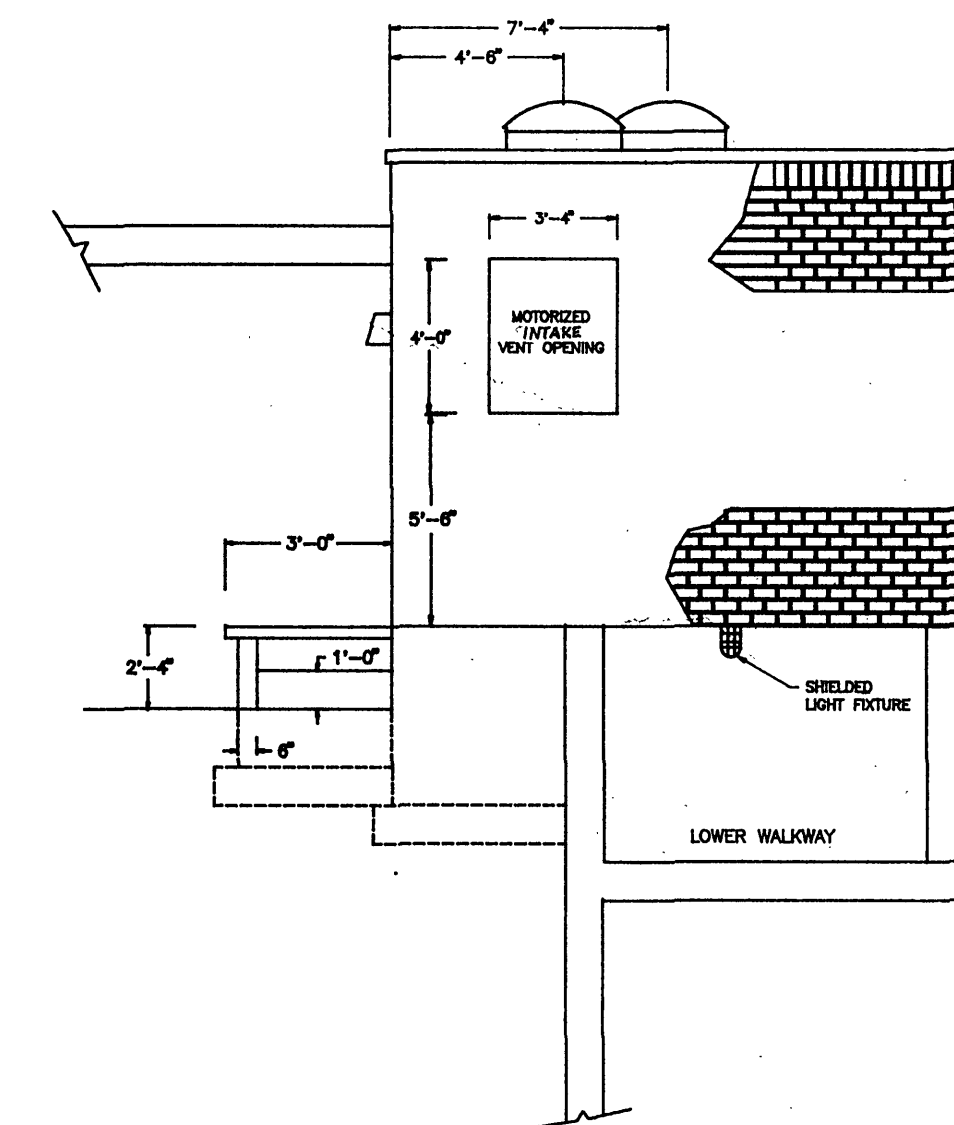

EAST/WEST ELEVATION
SCALE 1" = 5'

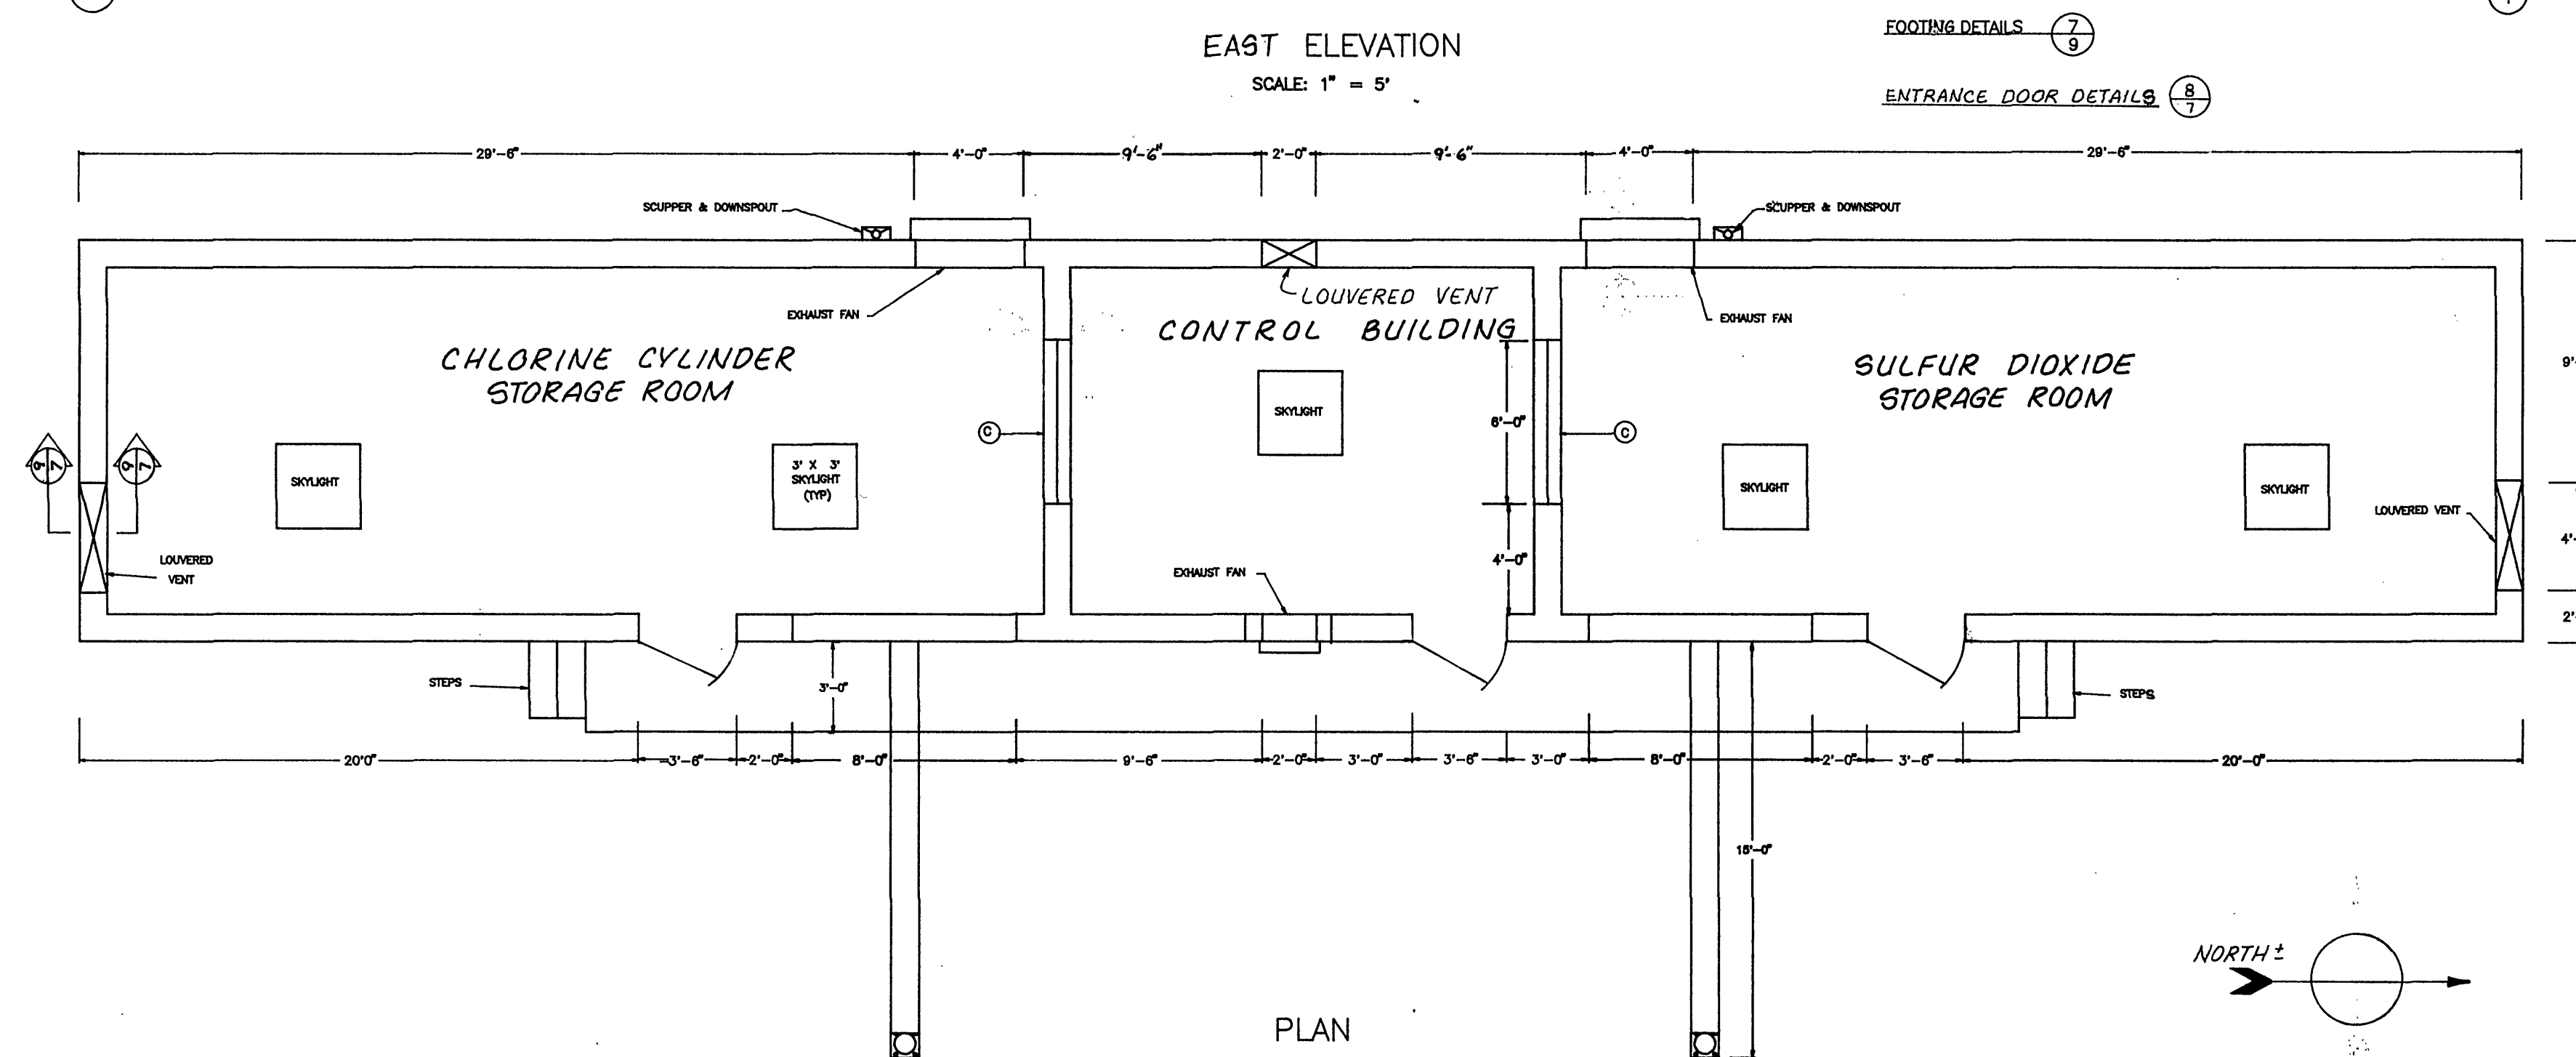


PLAN
SCALE 1" = 5'

ROOM FINISH SCHEDULE

ROOM	CEILING	WALLS	FLOOR
SULFUR DIOXIDE STORAGE	UNFINISHED	STANDARD CONCRETE BLOCK	CONCRETE
CHLORINE STORAGE	UNFINISHED	STANDARD CONCRETE BLOCK	CONCRETE
CONTROL	UNFINISHED	GLAZED TILE	QUARRY TILE

DOOR & WINDOW SCHEDULE


I.D. NO.	SIZE	QTY	OPENING SIZE	TYPE	FRAME	REMARKS
A	4'-0" X 10'-2"	4	8'-0" X 10'-2"	HM - ALUM	STEEL HM	ALUMINUM HOLLOW CORE W/NEOPRENE NEOPRENE BOTTOM GASKETS
B	3'-4" X 7'-0"	3	3'-4" X 7'-0"	HM - ALUM.	ALUMINUM	ALUMINUM HOLLOW CORE W/24" X 24" PLATE GLASS W/PANIC HARDWARE
C	4' X 6'	2	4'-0" X 6'-0"	RIGID DOUBLE GLAZED	ALUMINUM CLAD	NEOPRENE SEAL BOTH SIDES
D	3'-0" X 4'-0"	1	3'-5 1/2" X 4'-5 3/4"	CASEMENT	ALUMINUM CLAD	

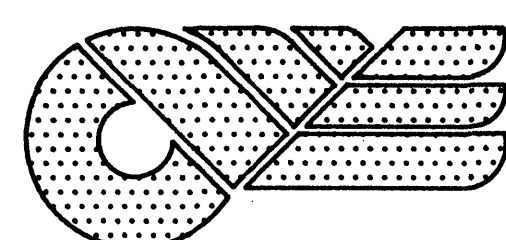

CLEAN WATER ENGINEERS, INC.

P.O. BOX 218
FINCASTLE, VIRGINIA 24090

ROANOKE WATER POLLUTION CONTROL PLANT
CHLORINATION/DECHLORINATION FACILITIES
ARCHITECTURAL

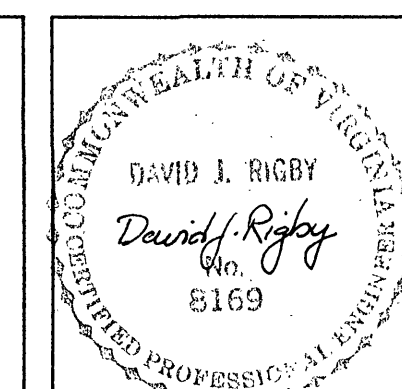

REVISIONS		
NO.	DATE	BY
1	4/21/89	WGP
2	5-9-89	DJR

DESIGNED: WGP	SHEET: 4 OF 8
DRAWN: NA	SCALE: AS SHOWN
CHECKED: DJR	DATE: JAN 1989
APPROVED: DJR	PROJECT: 87025