



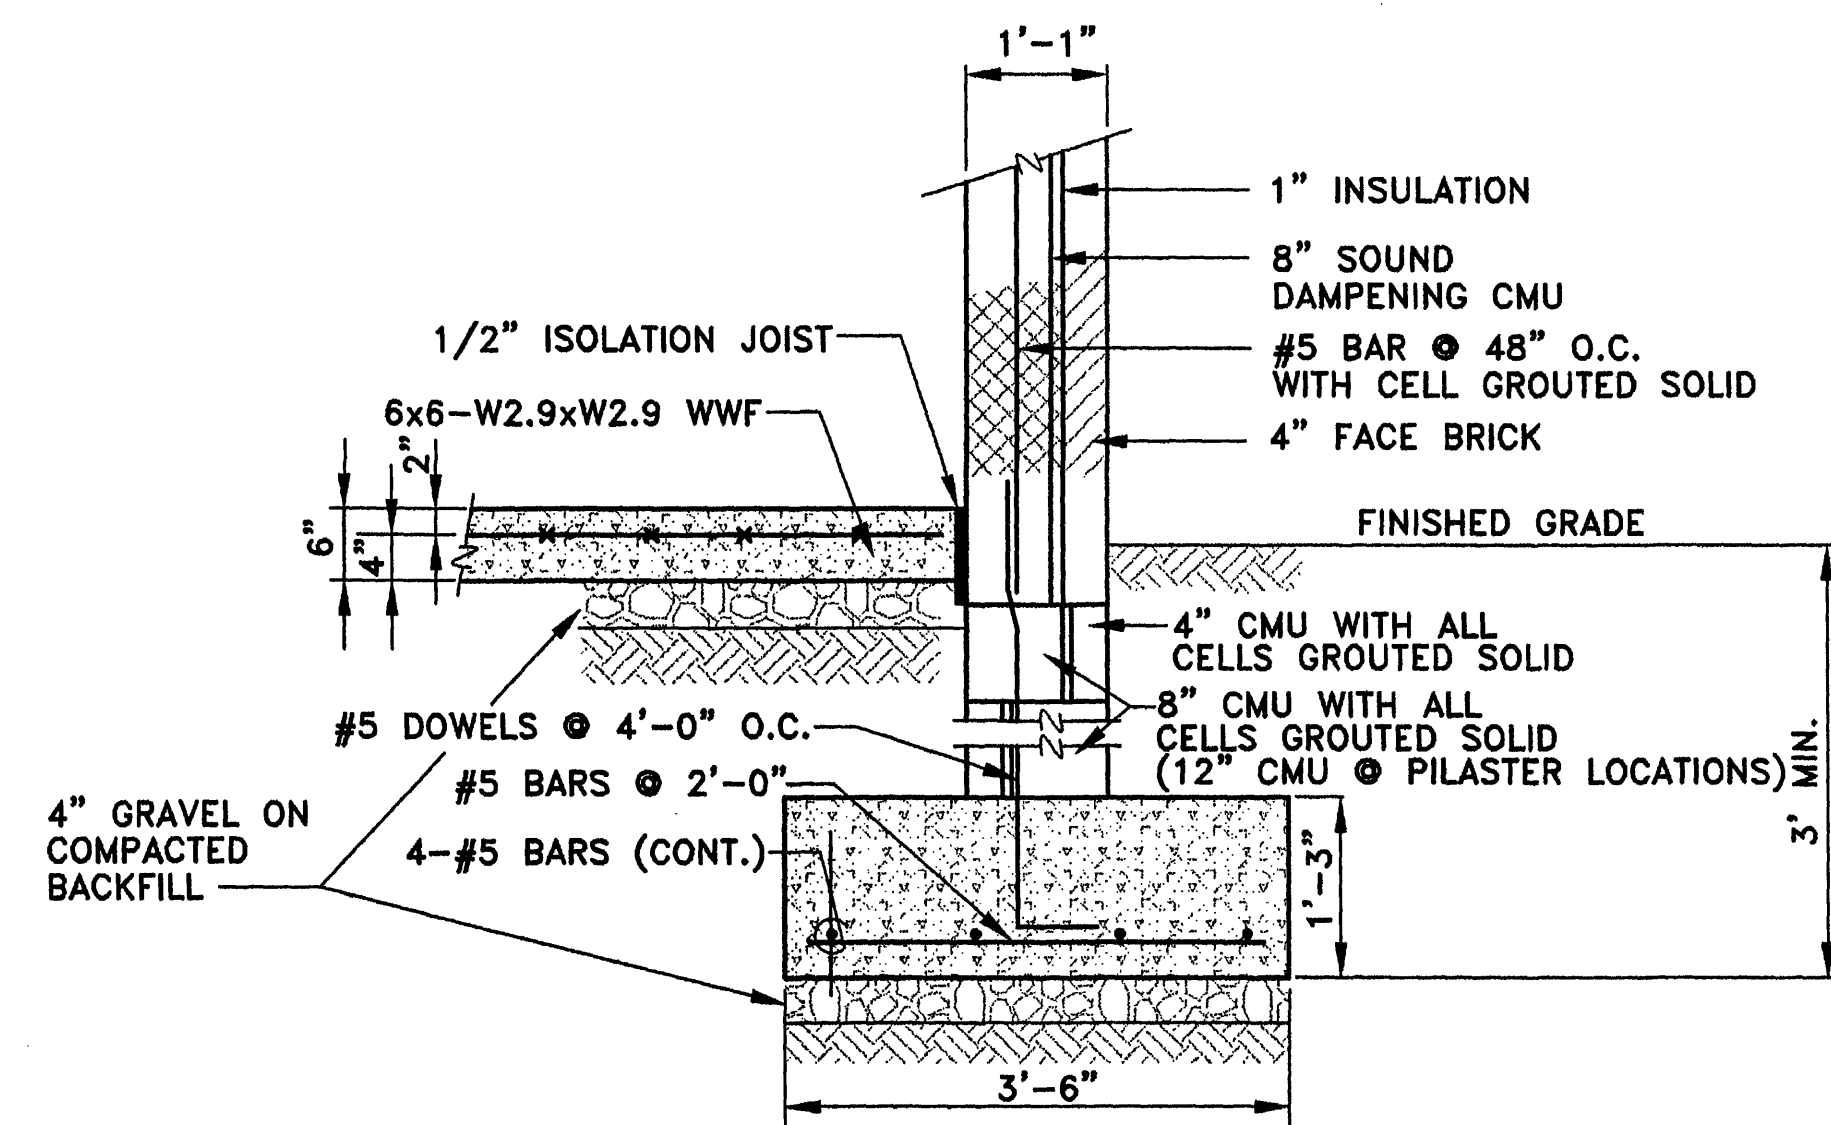


EXTERIOR WALL @ BLOWER BUILDING
SCALE: 3/4"=1'-0"

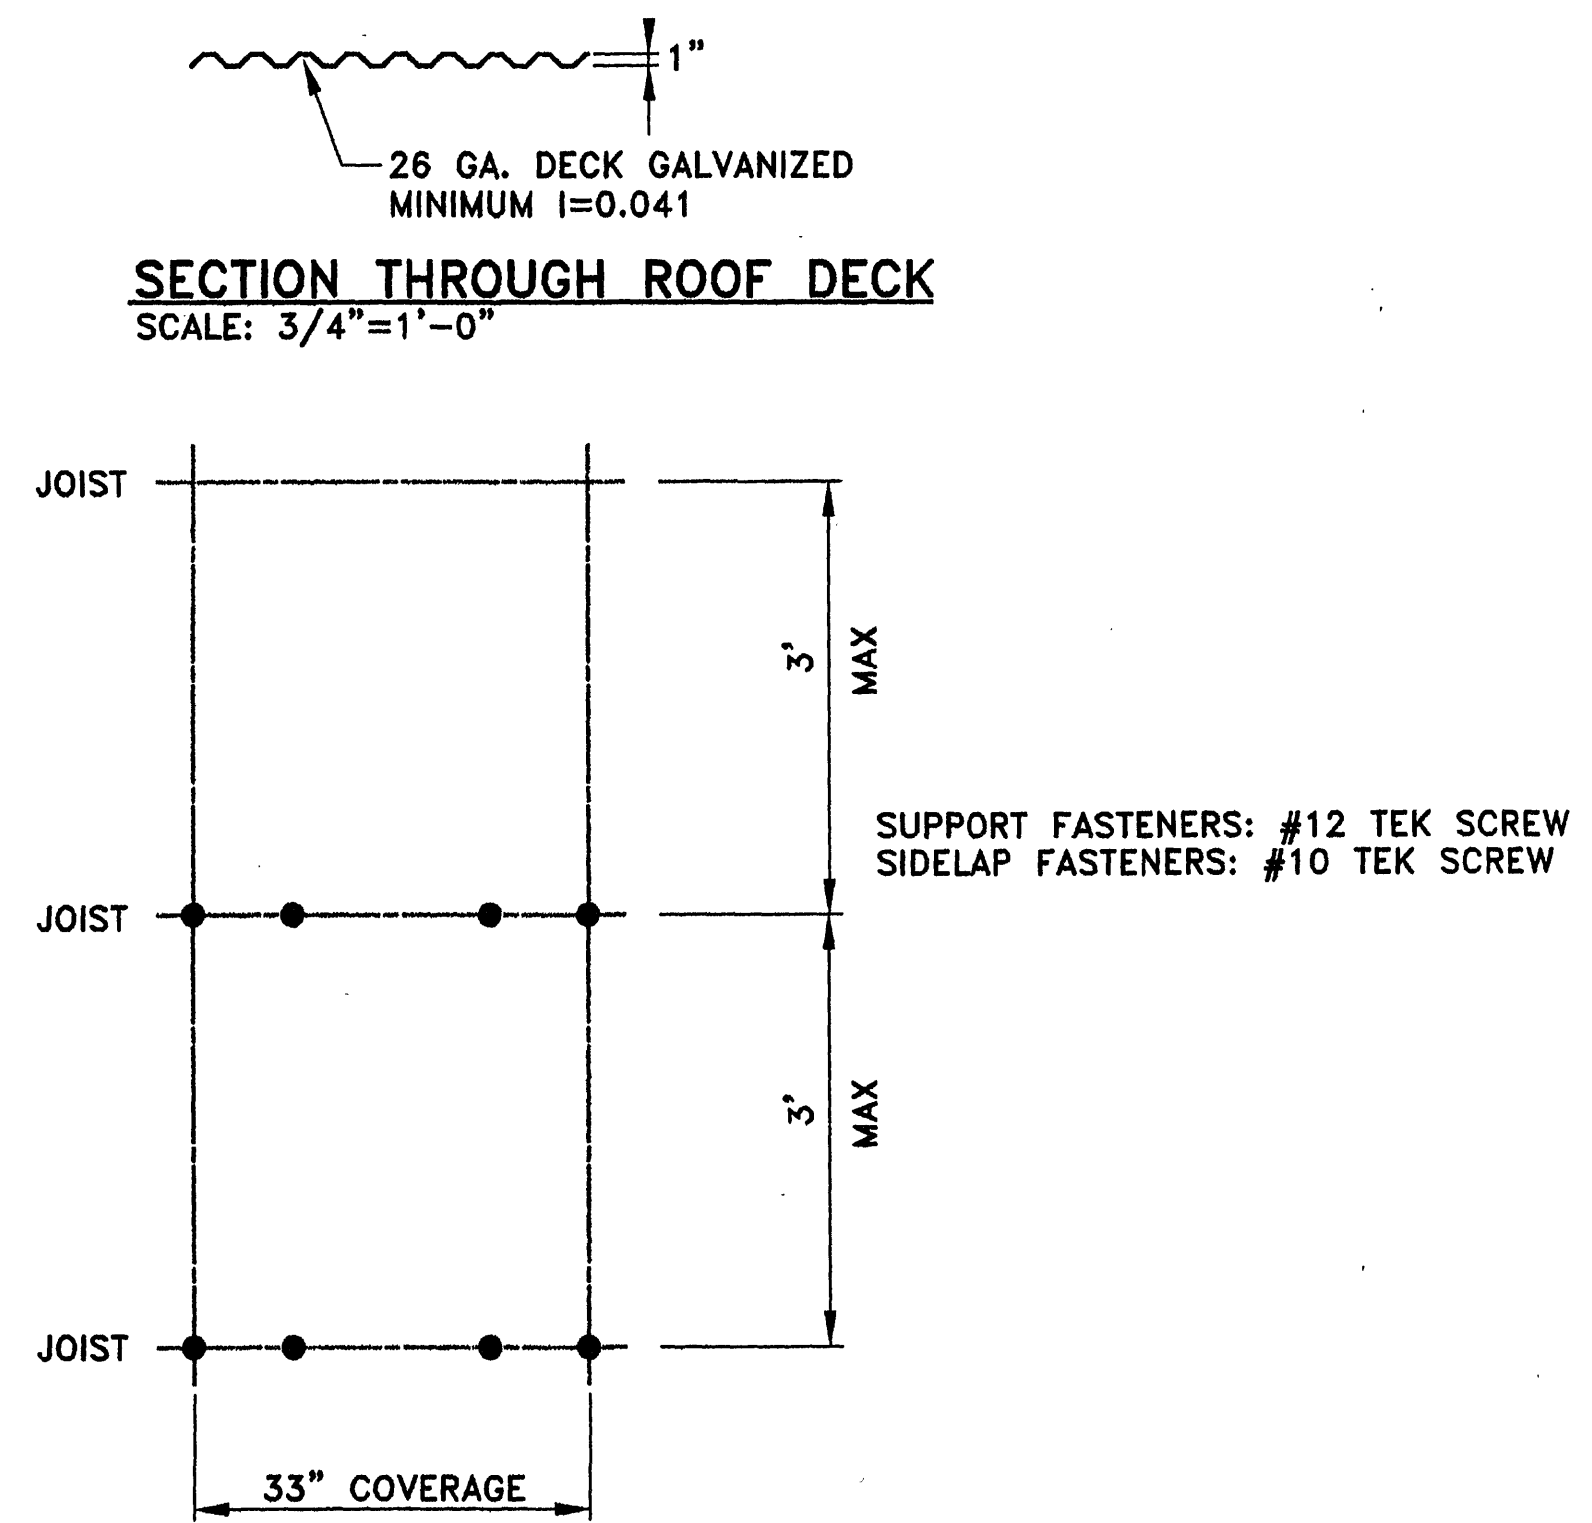


SECTION THROUGH ROOF DECK
SCALE: 3/4"=1'-0"

DECK FASTNER SCHEDULE
SCALE: 3/4"=1'-0"

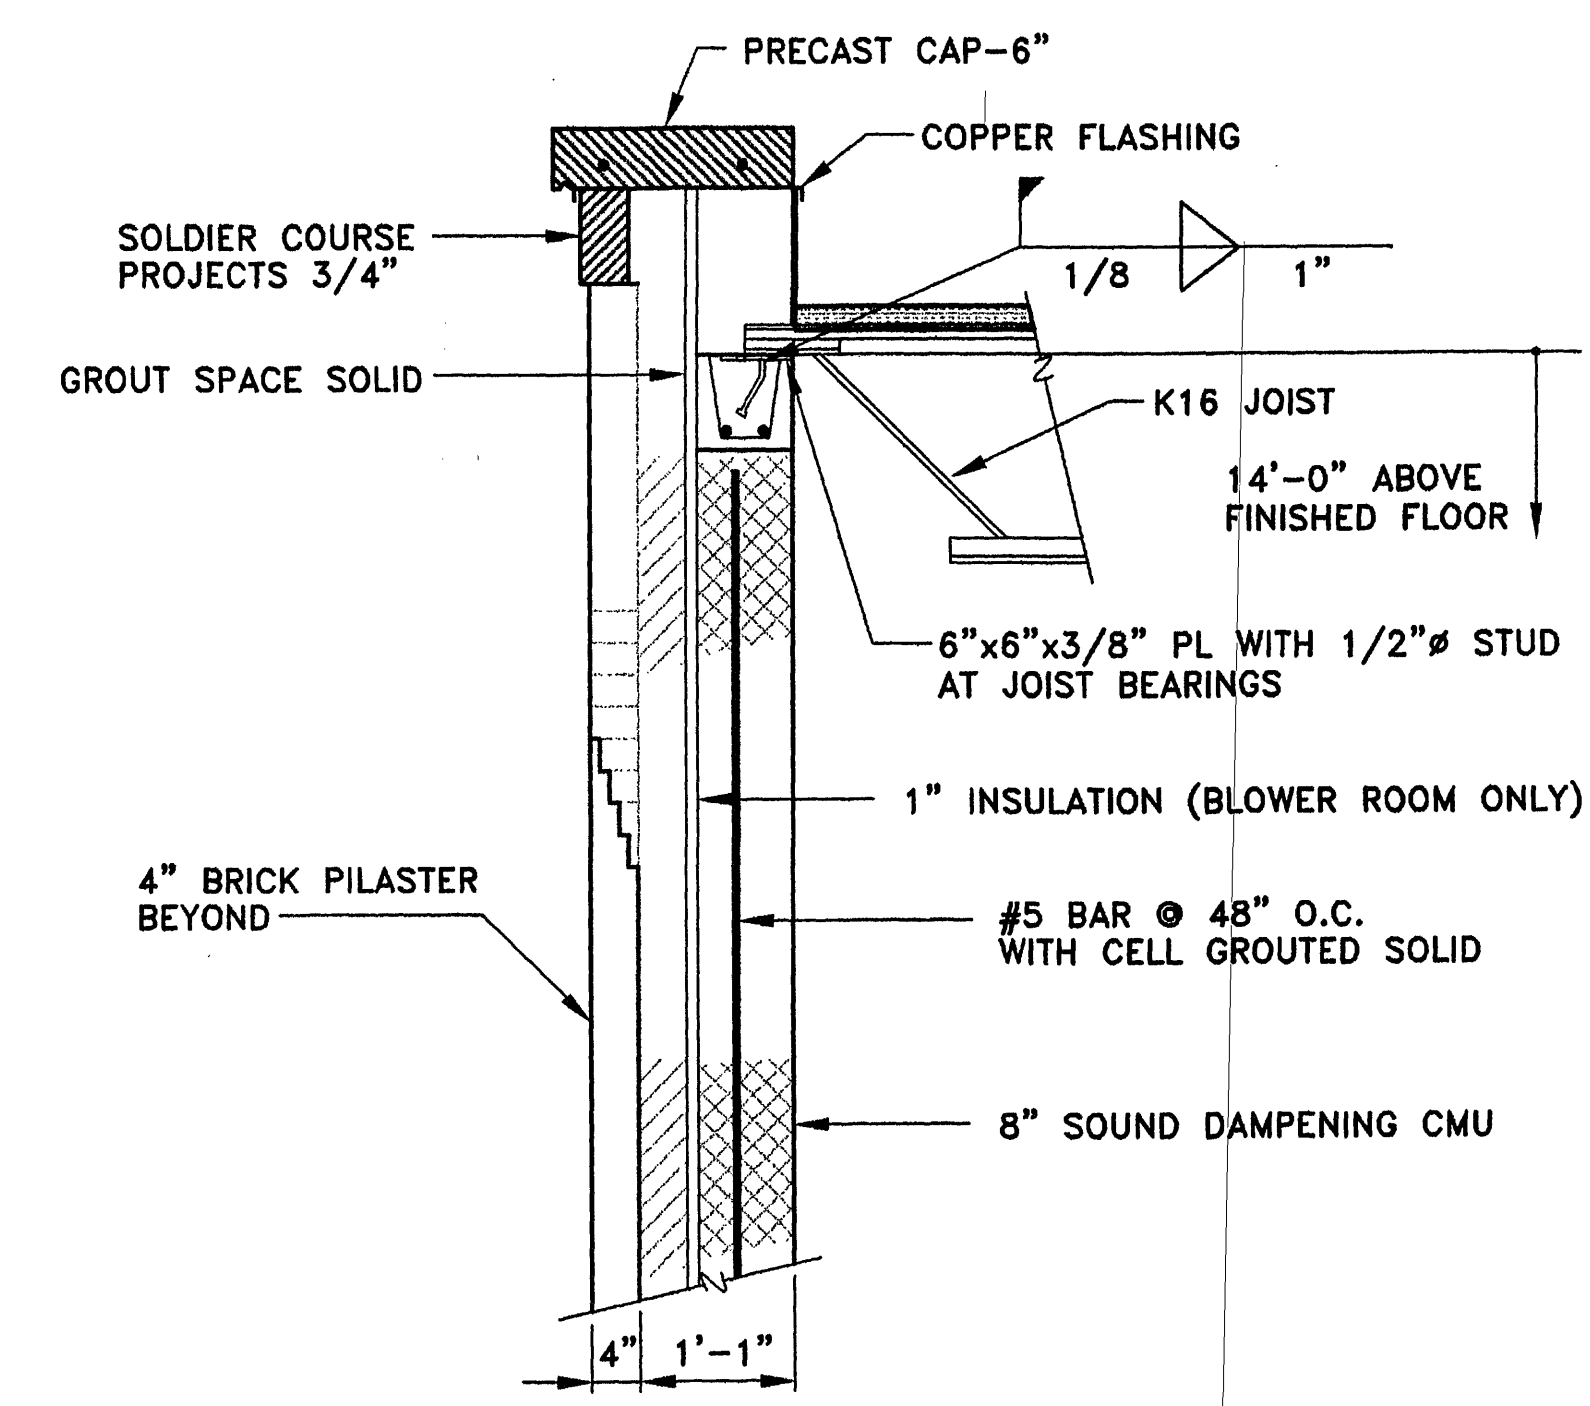


TOP OF WALL DETAIL @ JOIST BEARING**
SCALE: 3/4"=1'-0"


** USE SIMILAR WALL SECTION FOR BLOWER ROOM WHERE NO JOIST BEARING.

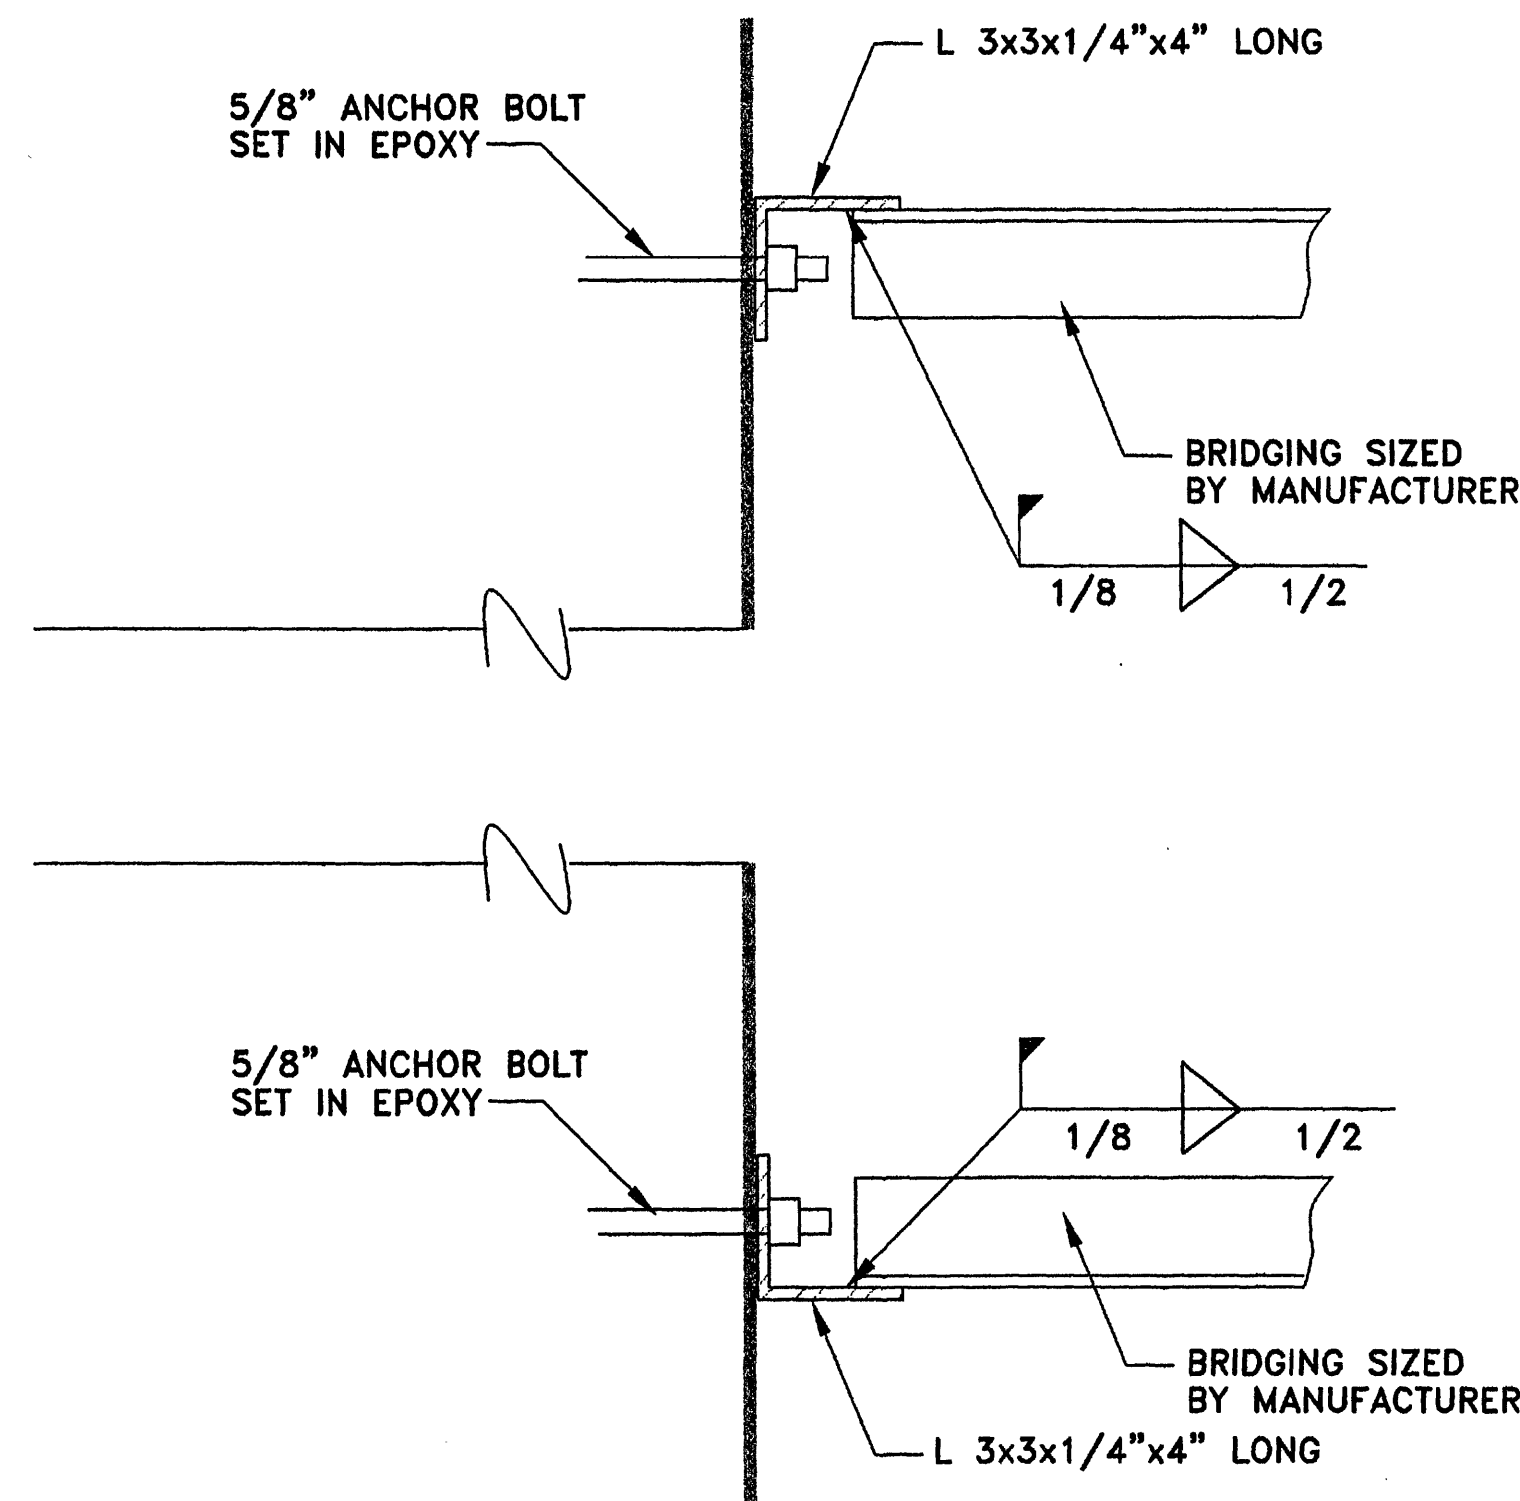

BRIDGING ANCHOR DETAIL @ BLOWER BUILDING
SCALE: 3"=1'-0"

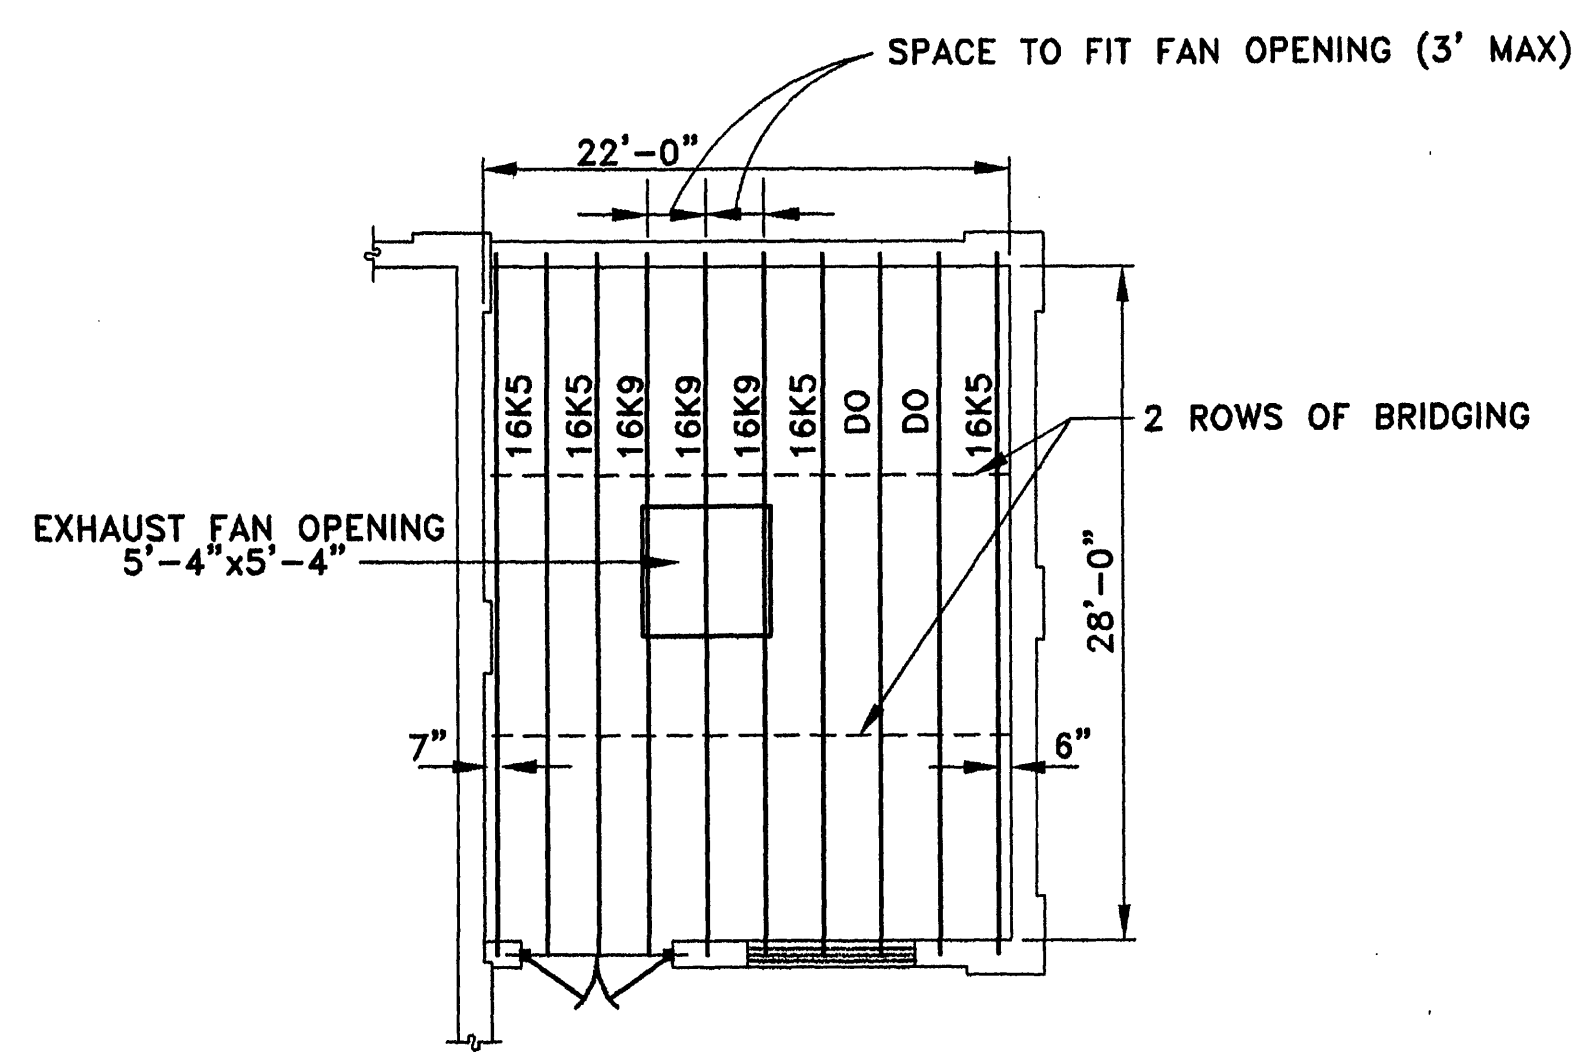

BAR JOIST PLAN-BLOWER BLDG.
SCALE: 1/8"=1'-0"

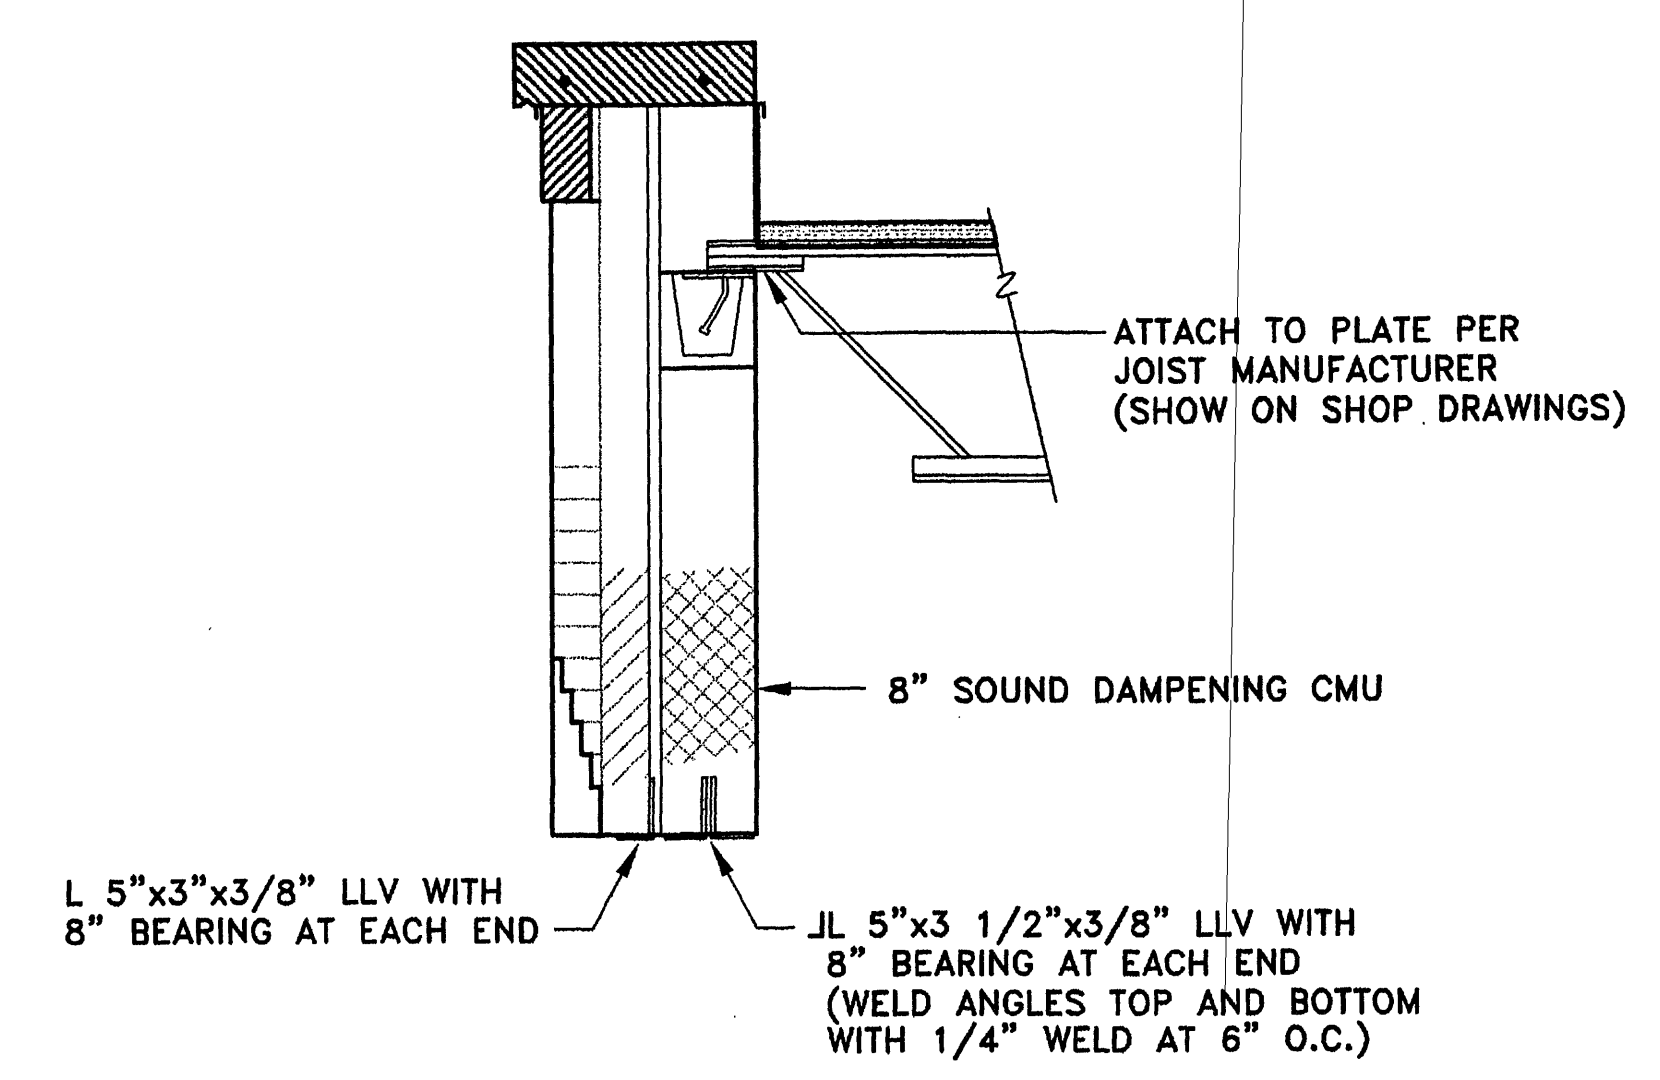

LINTEL DETAIL @ BLOWER BUILDING*
SCALE: 3/4"=1'-0"

* USE OVER DOOR AND OVER LOUVER.