




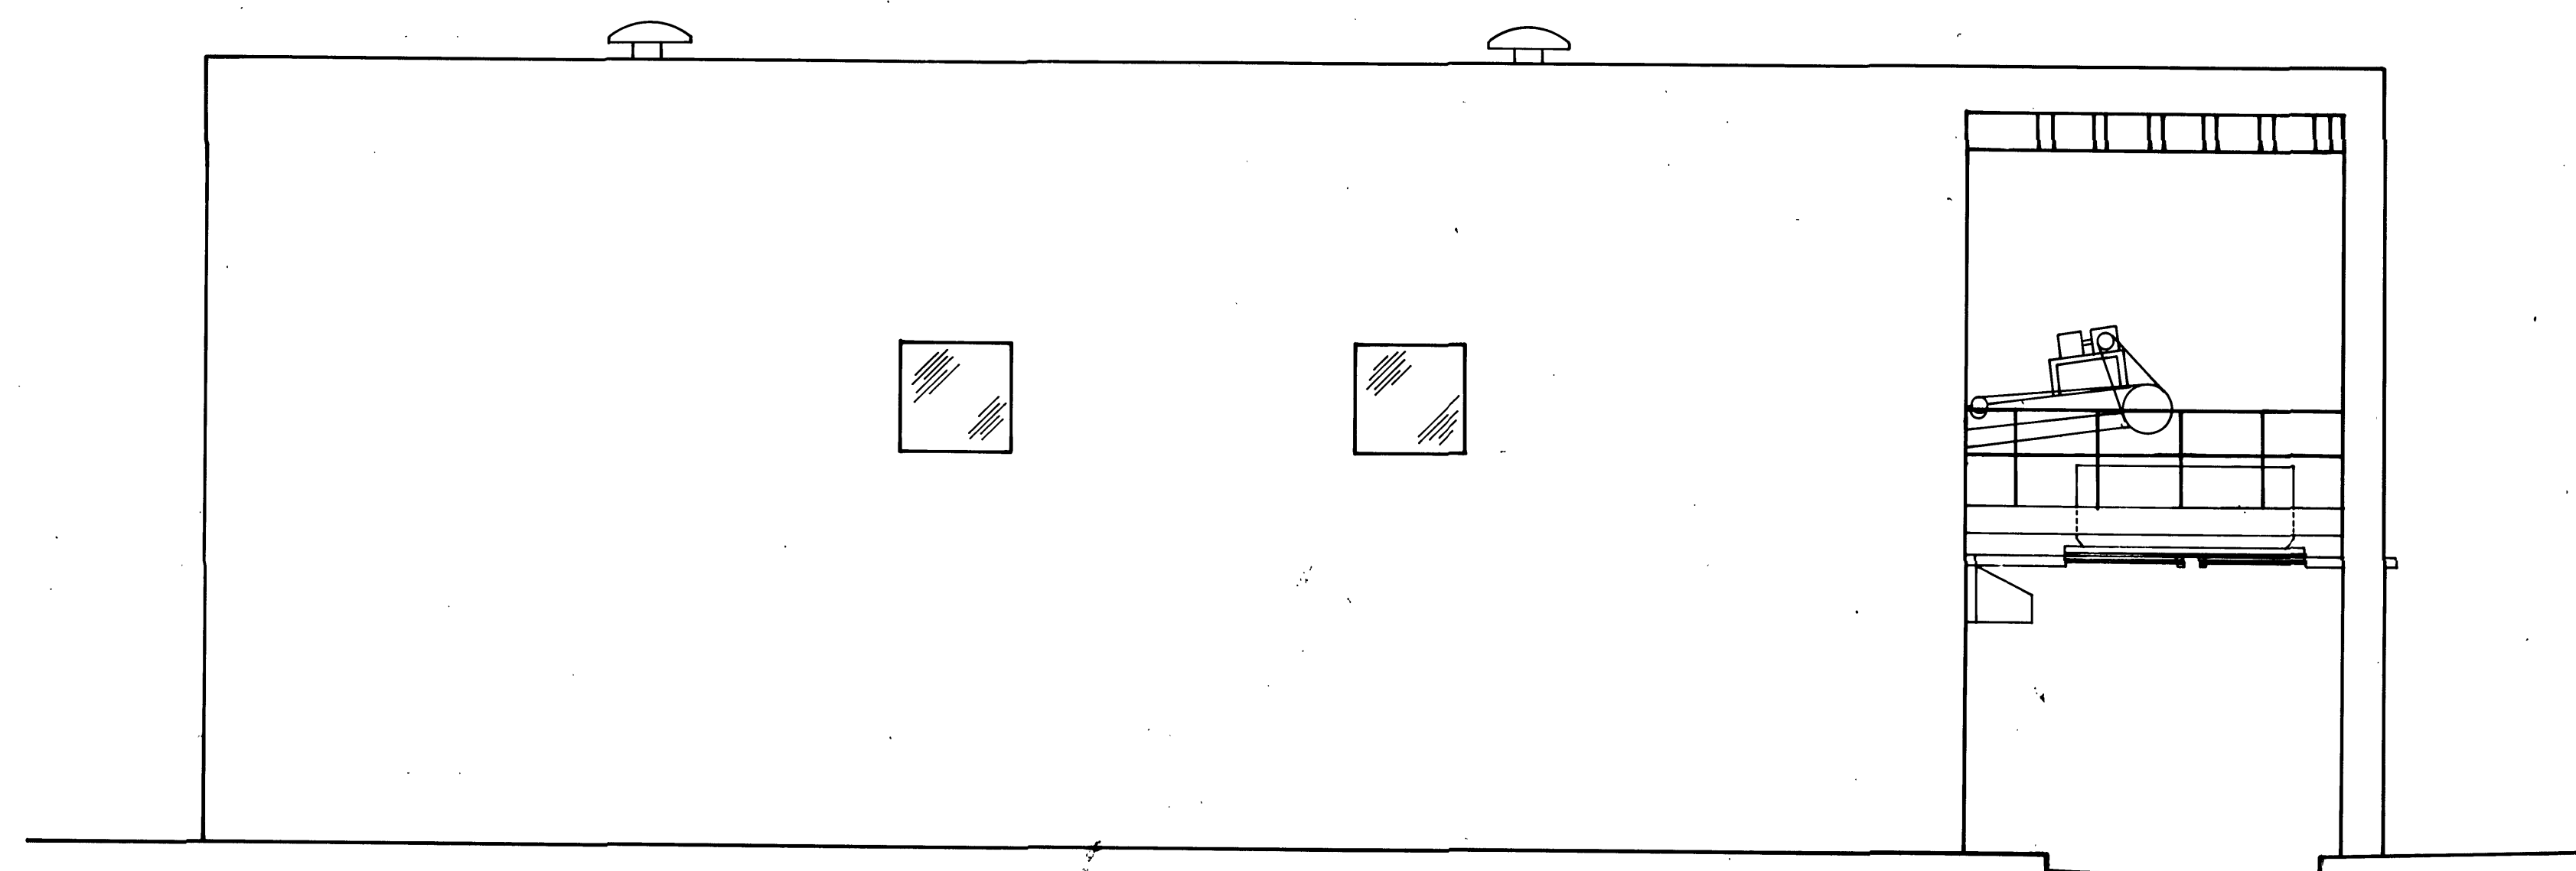


SOUTH ELEVATION

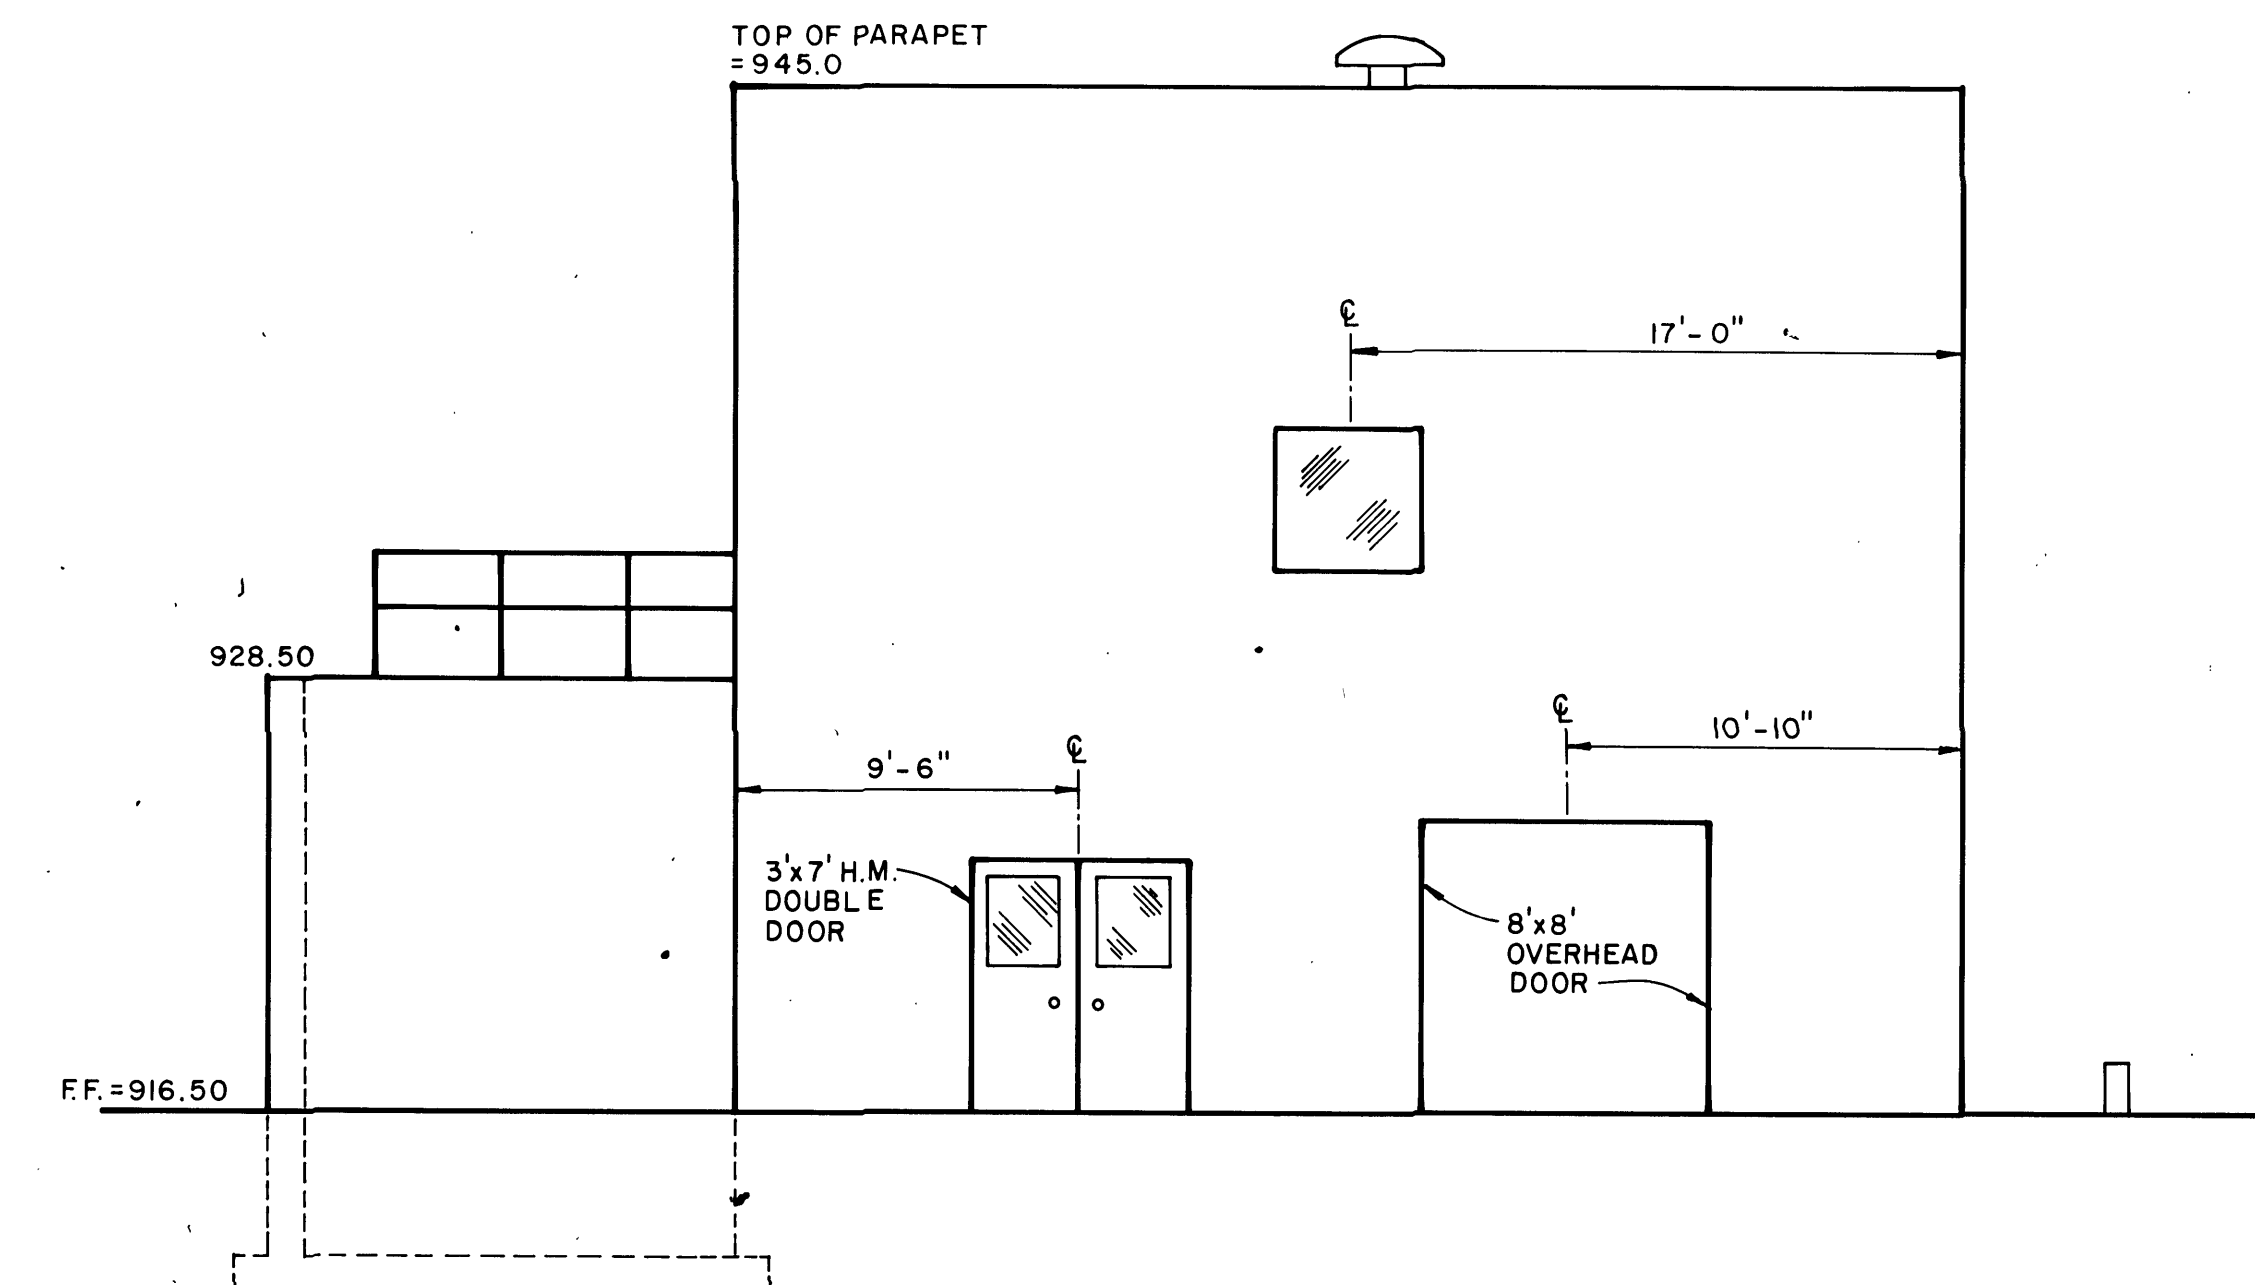

WEST ELEVATION

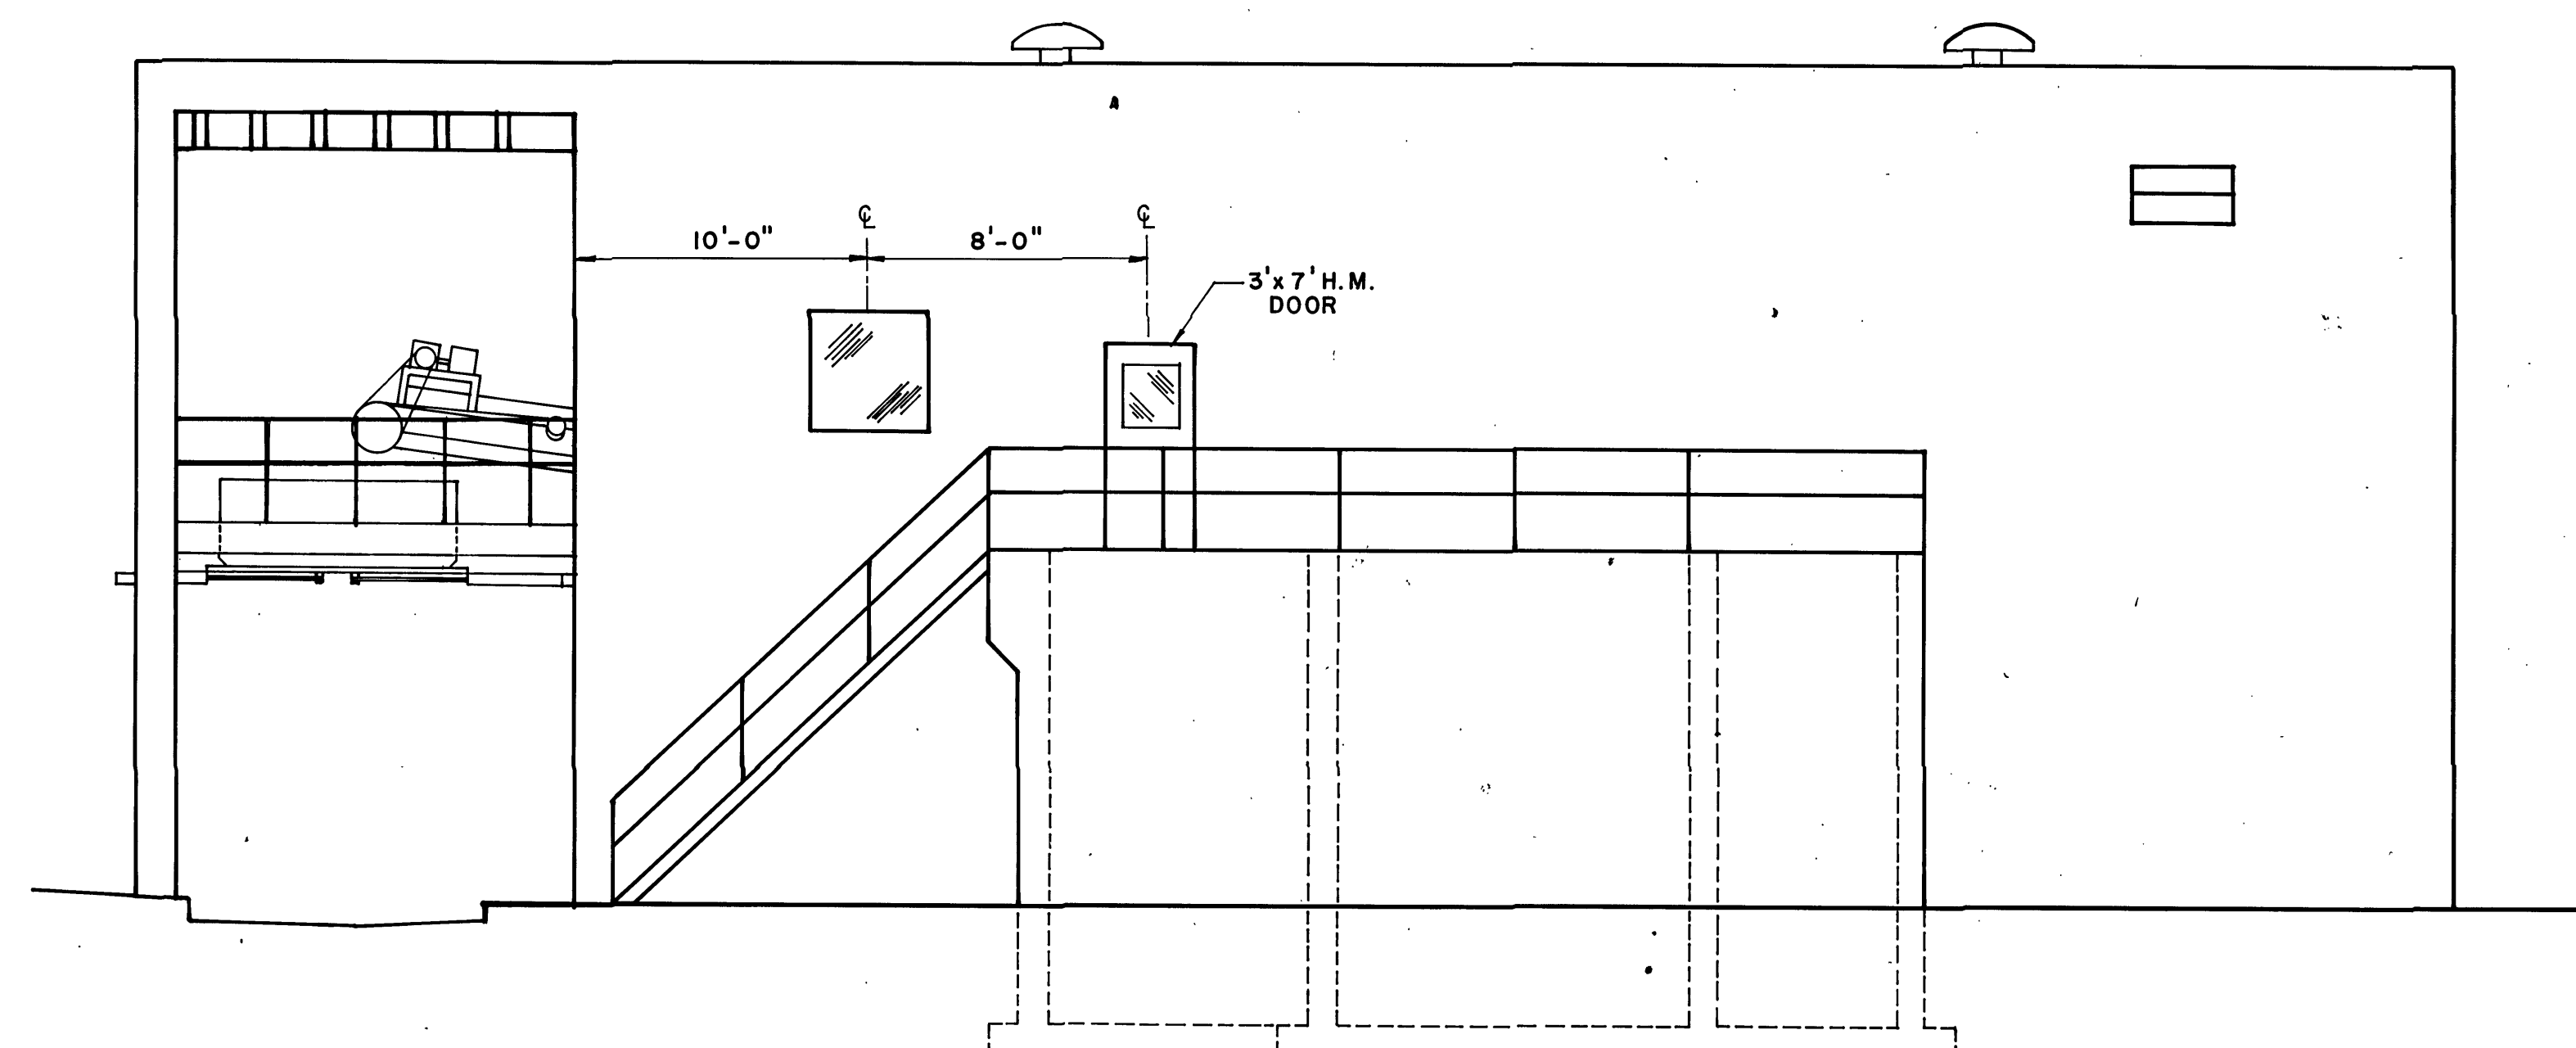

NORTH ELEVATION

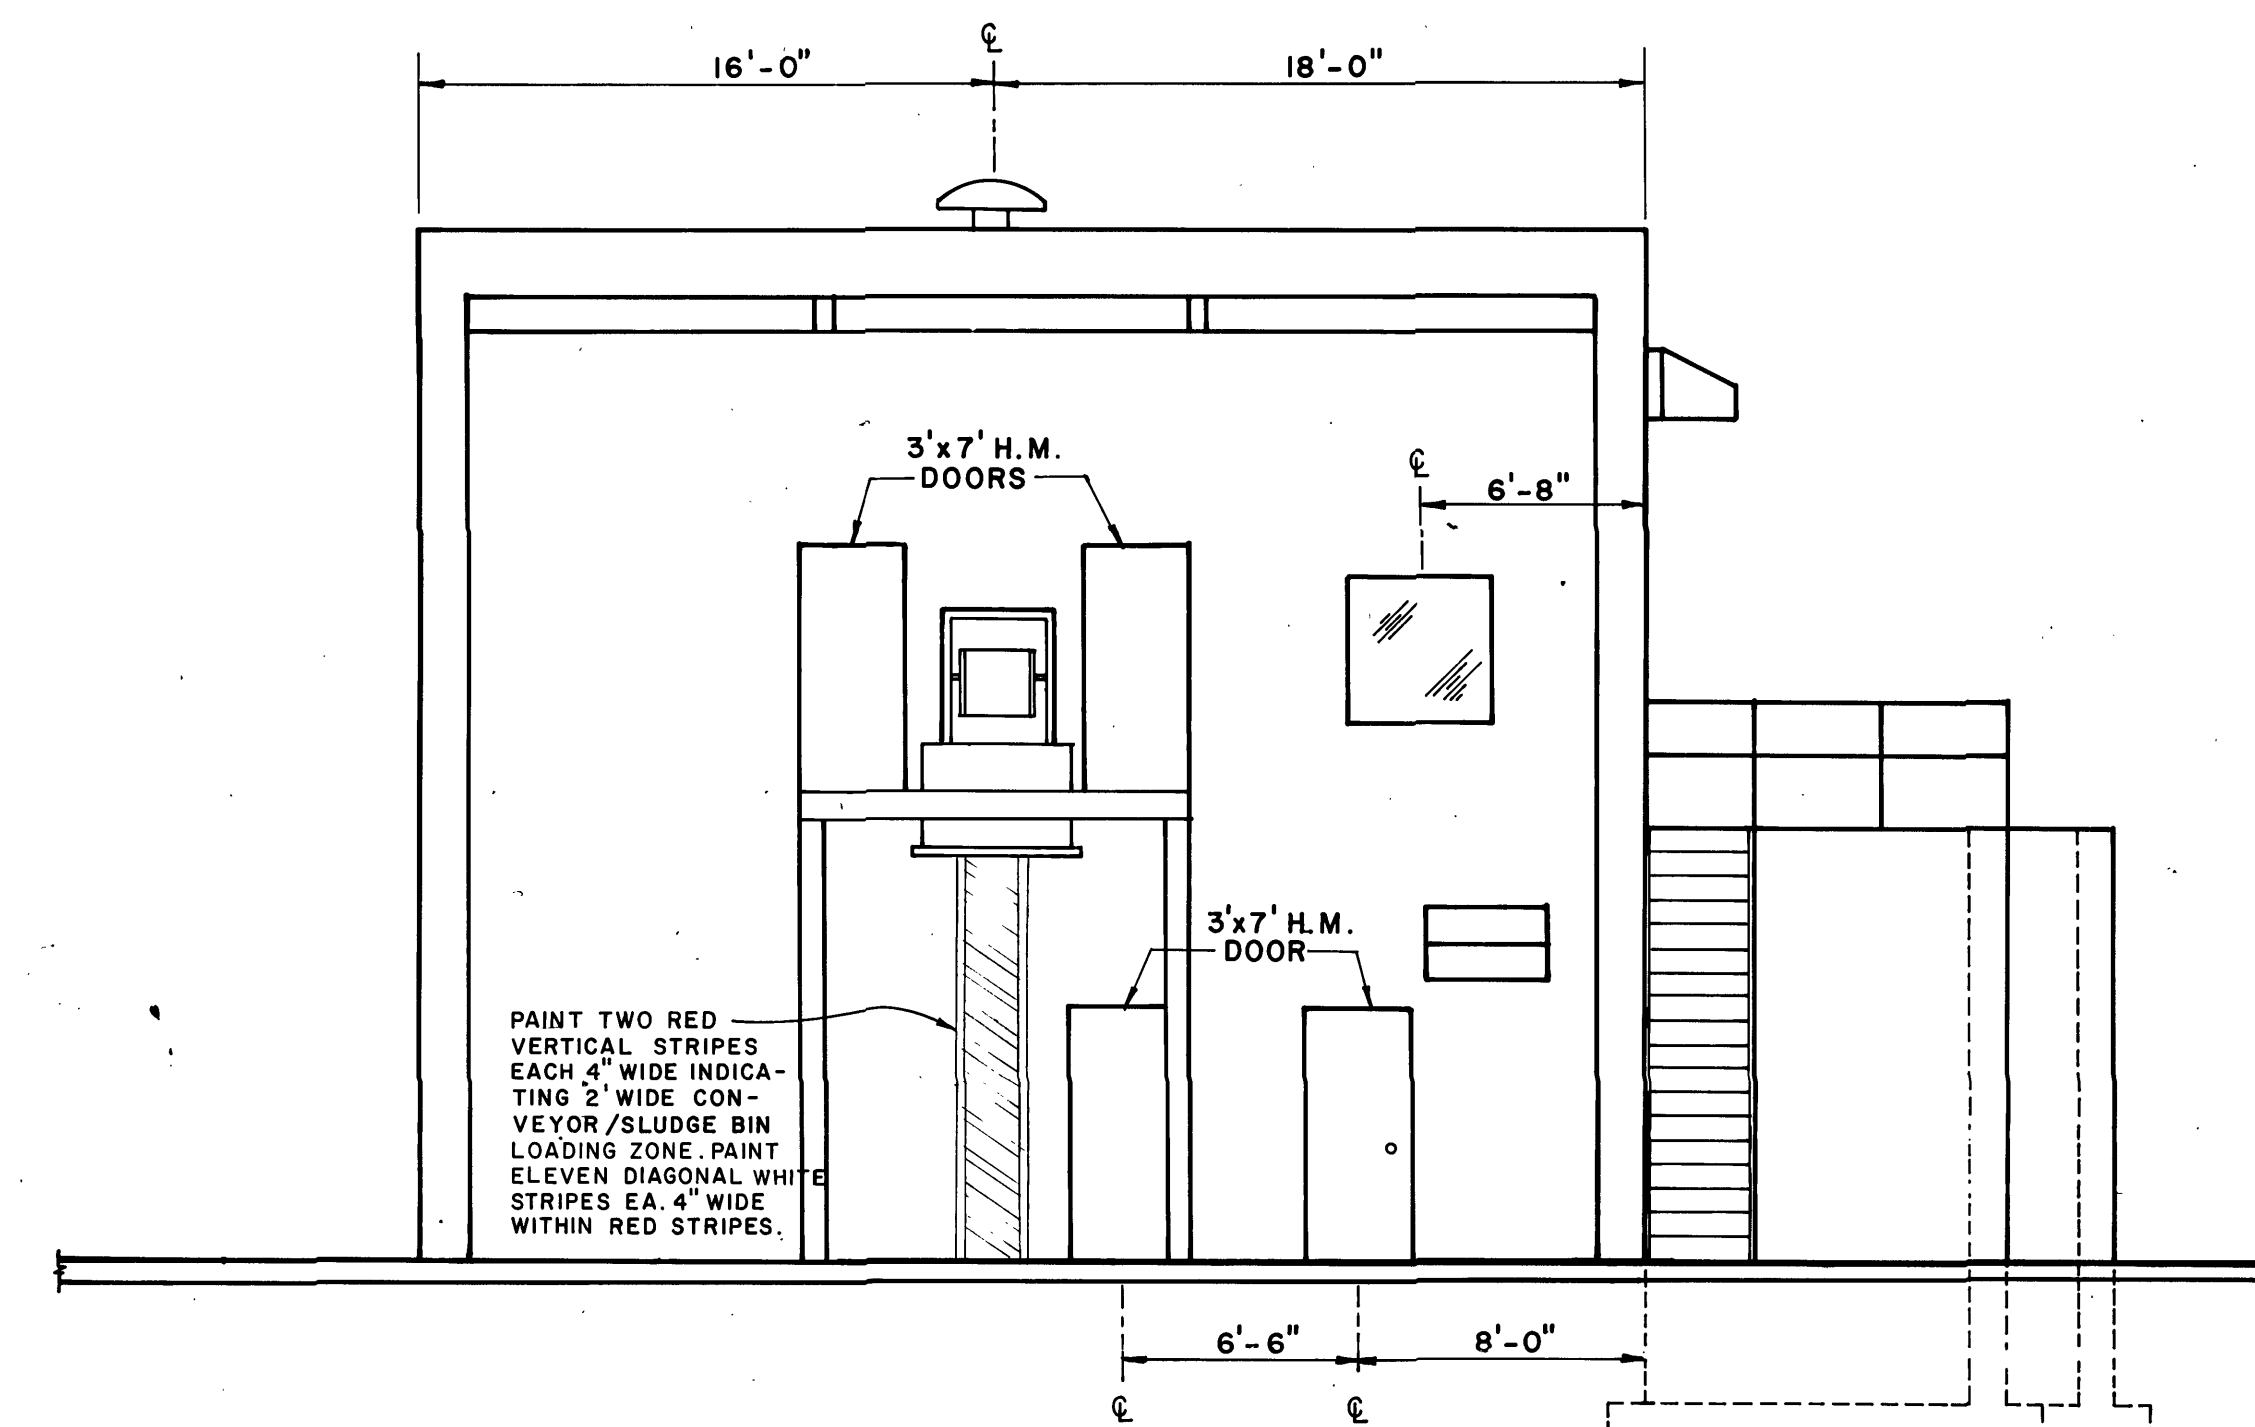


EAST ELEVATION

SLUDGE DEWATERING
BUILDING

NO.	DATE	DESCRIPTION
2		
1		


REVISIONS

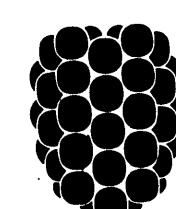

Dewberry & Davis

ENGINEERS ARCHITECTS PLANNERS SURVEYORS

8411 Arlington Boulevard Fairfax, Virginia 22031 Telephone 703-560-1100
19201 Montgomery Village Ave. Gaithersburg, Md. 20760 Tele. 301-948-4120

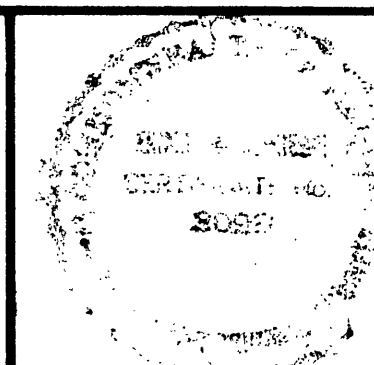

PREPARED FOR
CITY OF ROANOKE
ROANOKE, VIRGINIA

CITY OF ROANOKE WASTEWATER TREATMENT PLANT
SLUDGE DEWATERING FACILITIES

**SLUDGE DEWATERING BUILDING
ELEVATIONS**

SCALE:
3/16" = 1'-0"
DATE:
AUG. 1981
DESIGNED BY:
J.B.C./D.J.
DRAFTED BY:
DPC

SHEET
16
OF
33
FILE NUMBER
PP 2967