



SITE PLAN


FRIENDSHIP APARTMENT VILLAGE
CORPORATION COMPLEX

ROANOKE, VIRGINIA

No.	Date	Revision

Designed	MDR
Drawn	MDR
Checked	MDR
Date	4 NOVEMBER 11
File No.	---

Sheet No.	---
-----------	-----

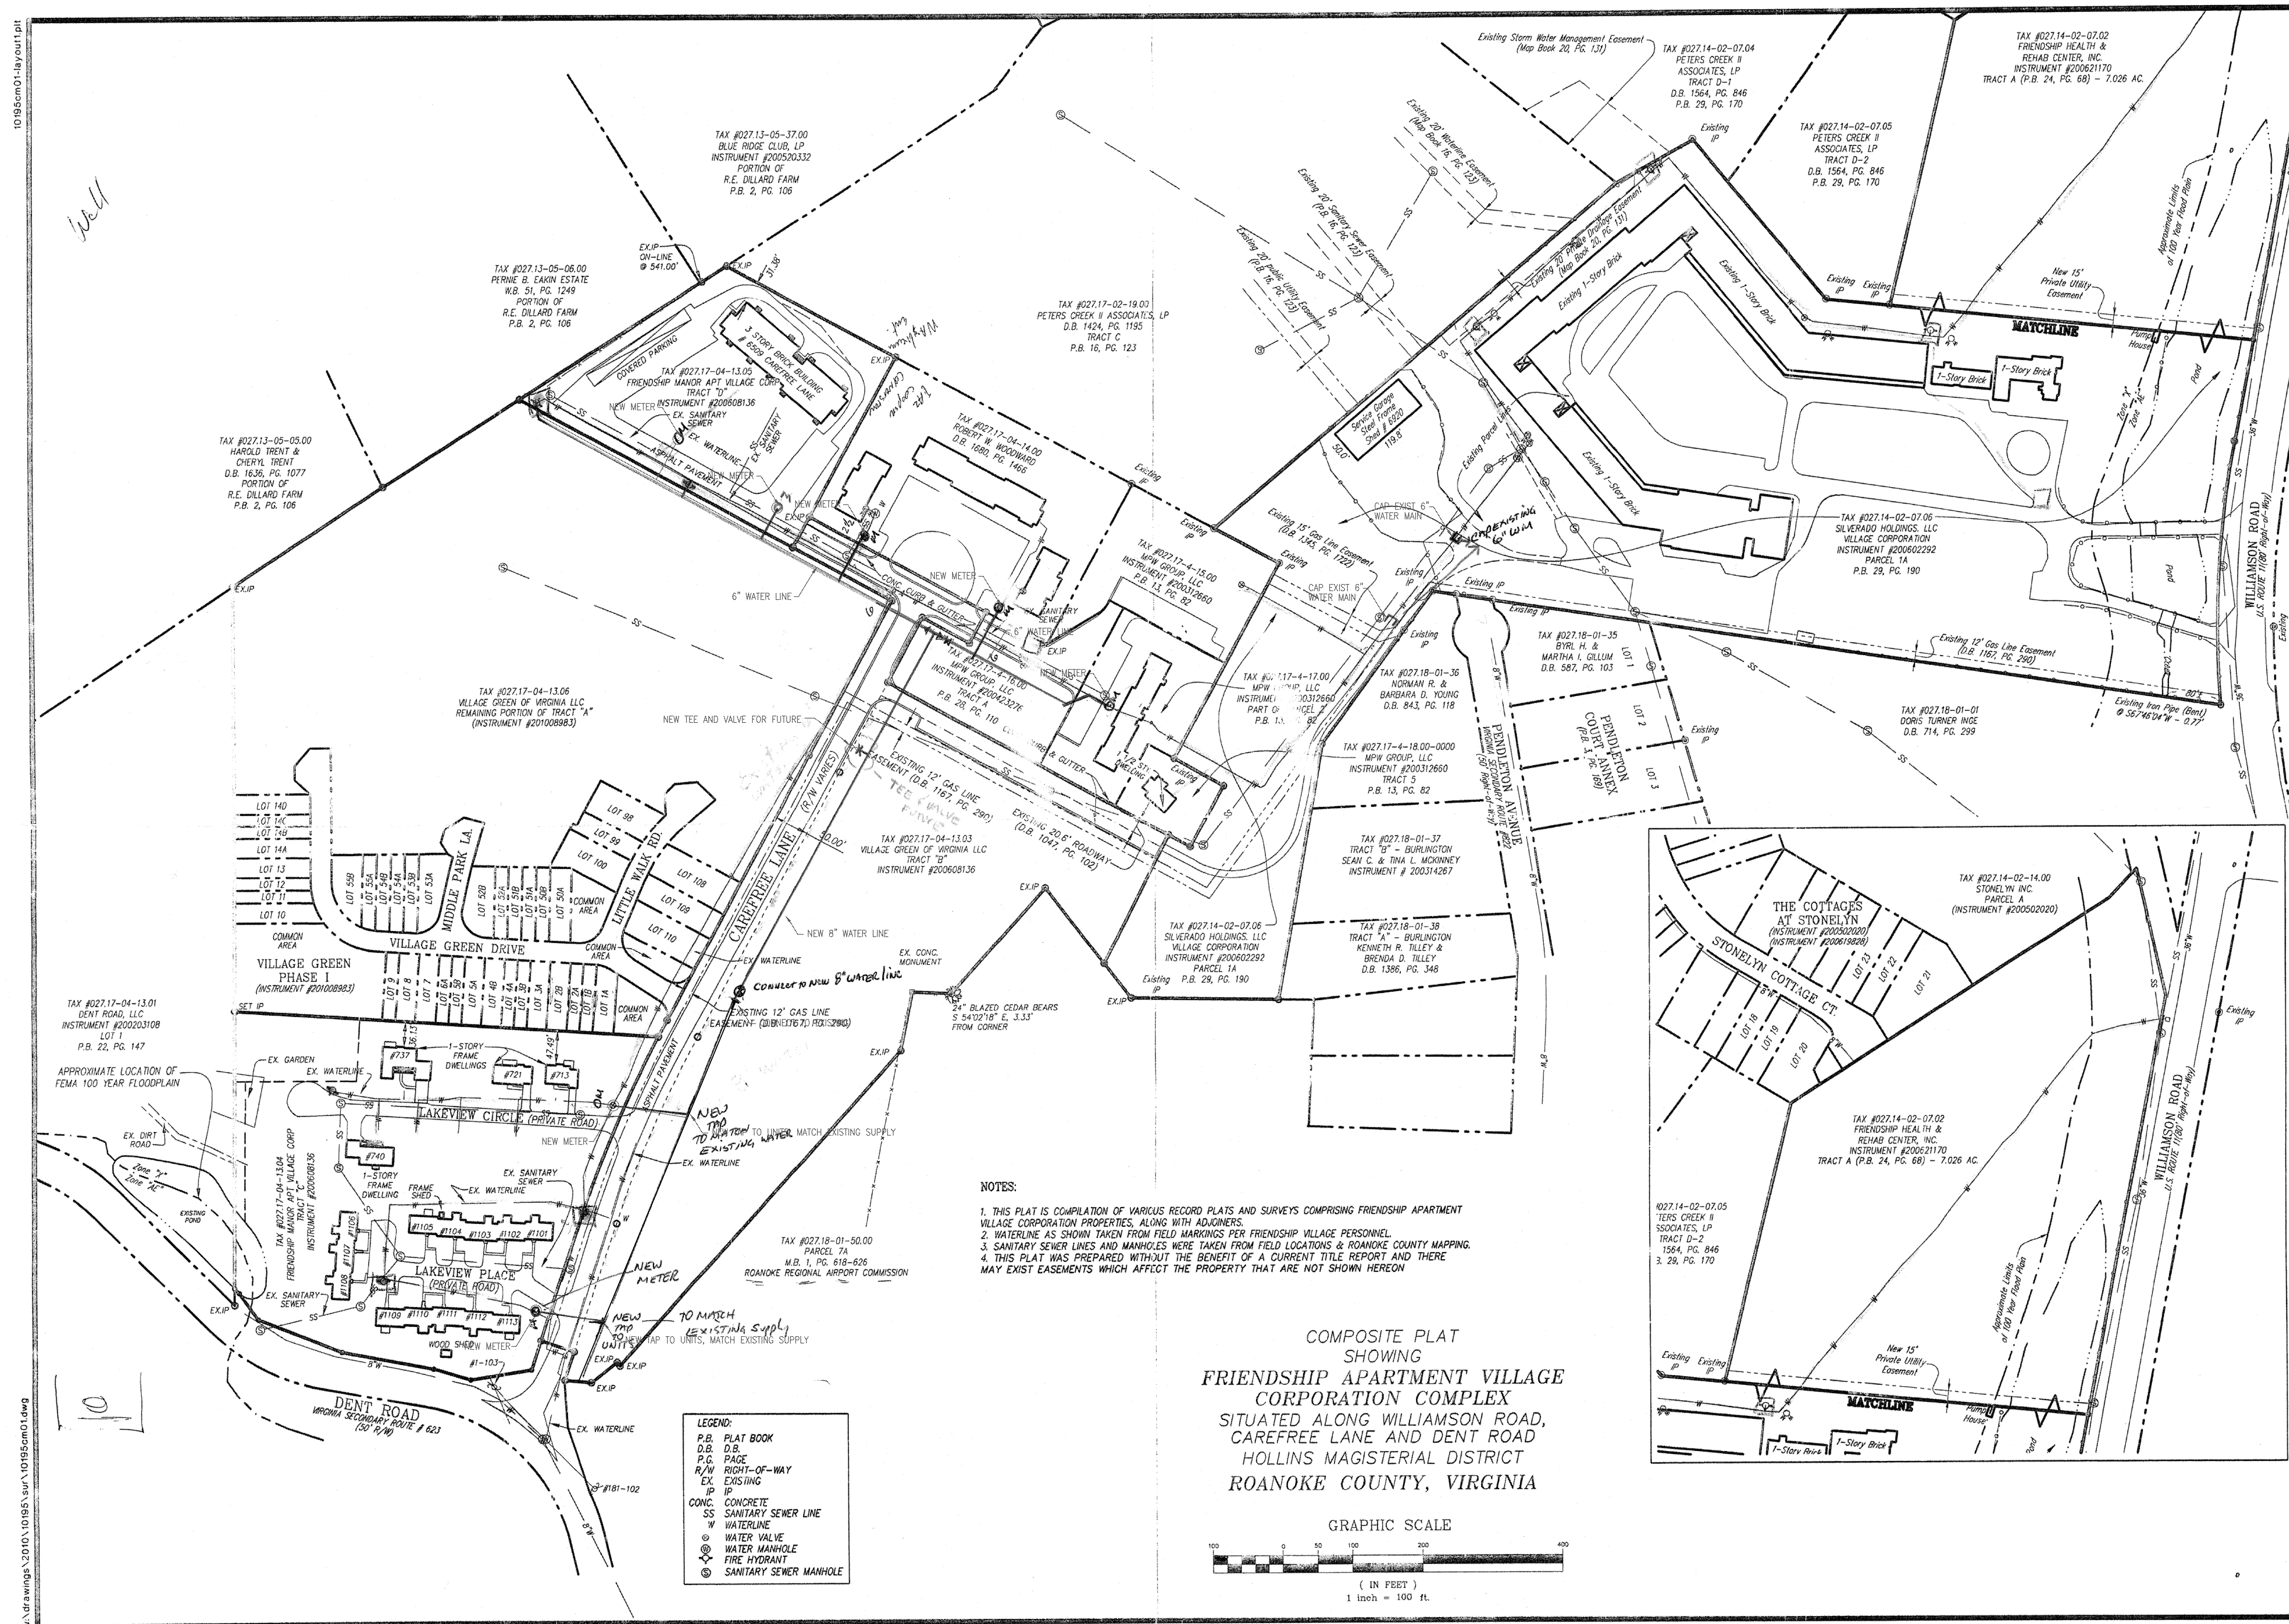

NOTICE

This document discloses subject matter considered confidential by MDR Engineering, LLC and which has property rights. Neither the content nor the substance of this document is to be reproduced, stored in a retrieval system, or transmitted in any form or by any means, electronic, mechanical, photocopying, recording, or by any information storage and retrieval system, without the written permission of MDR Engineering, LLC.

P.O. Box 20812, Roanoke, Virginia 24018 1540.915.1576 mdr@mdrengineering.com