


\\va\projects\projects\118056-14 - GNJ Investments LLC - Site Plan - Center of 12th and Centre Avenue\GNJ\GNJ\GNJ.dwg, & REVIEW COMMENTS\VIEW 3 (GNJ\118056-14) 11/18/2015.dwg, PLOTTED: 11/18/2015 2:15 PM

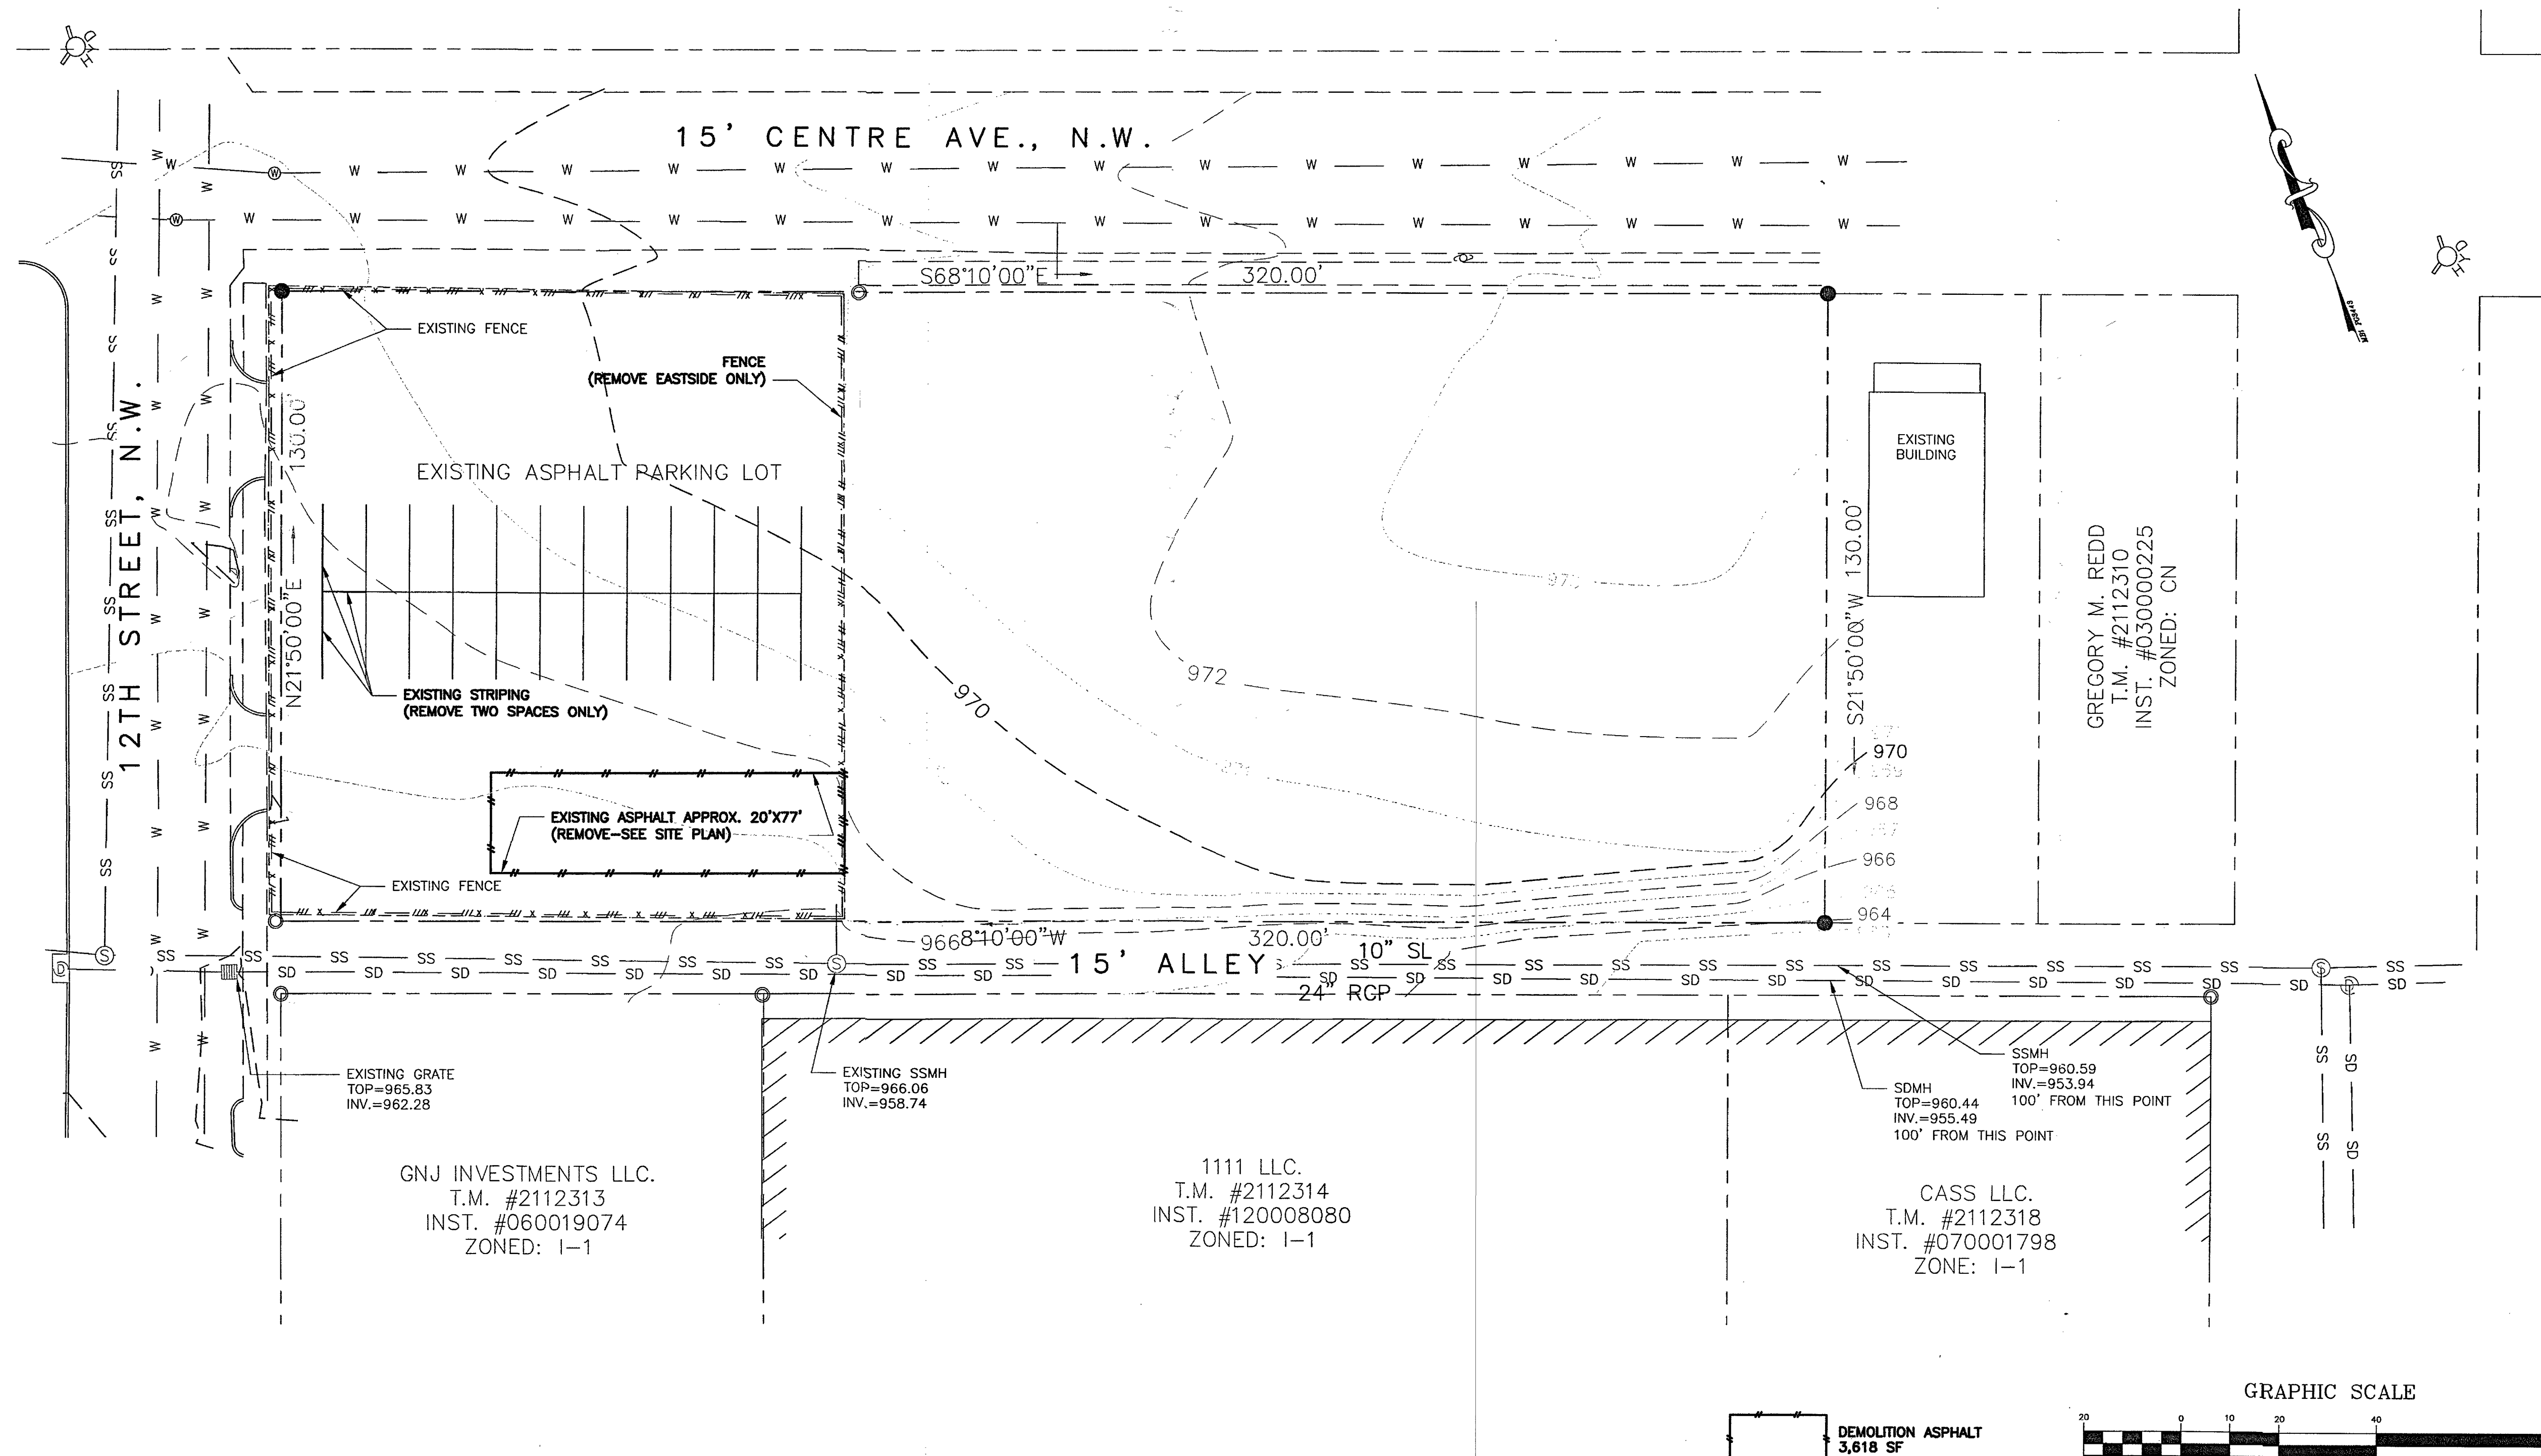

102 Albemarle Ave.
Roanoke, Virginia
24013

www.lmwp.com
ph: 540.342.4456
fax: 540.342.4456
lmwp@lmwp.com

LMWP
Engineering
Architecture
Surveying
Landscape Design

GNJ INVESTMENTS LLC
1118 CENTRE AVENUE, N.W.
WAREHOUSE BUILDING SITE PLAN
CITY OF ROANOKE, VIRGINIA

DEMOLITION PLAN	
No.	Description
3	10/20/15 PER CITY OF ROANOKE COMMENT
2	09/22/15 PER CITY OF ROANOKE COMMENT
MCP	
By	

Drawn By	MCP
Checked By	DRM
Project Date	05/30/14
Drawing	4198 CIVIL
Commission No.	4198

C-2
Sheet 4 of 8