

\\nas01\projects\projects\14855-4 - GNJ Investments LLC 1118 Centre Avenue Warehouse - 11/19/15.dwg PLOTED: 11/19/2015 2:18 PM



FEATURES & SPECIFICATIONS

INTENDED USE
Provides maintenance-free general illumination for outdoor use in residential and commercial applications such as retail, education, multi-unit housing and storage. Ideal for lighting building facades, parking areas, walkways, patios, loading areas and any other outdoor space requiring reliable security lighting.

CONSTRUCTION
Sturdy weather-resistant aluminum housing with a dark bronze finish.
High performance LEDs are powered by an MVDLT driver providing 2700 and 3500 delivered lumens at 5000K, 100,000 hours LED life span based on IESNA LM-80-08 results and calculated per IESNA TM-11 methodology. These are maintenance-free.
Ideal for outdoor installations, 40°C minimum ambient.
Adjustable dusk-to-dawn, photocell standard automatically turns light on at dusk and off at dawn for convenience and energy savings.
Photocell can be disabled by rotating the photocell cover.


OPTICS
Precision-molded acrylic lenses provide optimal luminaire spacing with Type 3 distribution.
Adjustable beam spread 10° full cutoff above 10° angle, standard.

INSTALLATION
Wall or arm mount (mounting arm sold separately).
All mounting hardware included.

LISTINGS
UL Certified to US safety standards. C-UL Certified to Canadian safety standards. Wet location listed. Tested in accordance with IESNA LM-79 and LM-80 standards. DLC qualified product.



WARRANTY
5-year limited warranty. Complete warranty terms located at: www.lithoniamfg.com/CustomersResources/Promo_and_conditions.aspx
Actual performance may differ as a result of end-user environment and application.
All values are design or typical values, measured under laboratory conditions at 25 °C.
NOTE: Specifications are subject to change without notice.

Outdoor General Purpose

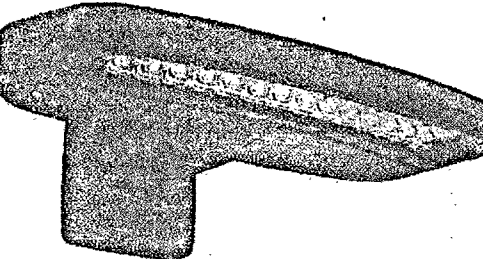

OLW

LED WALL PACK

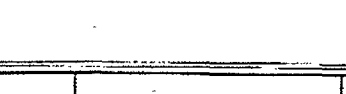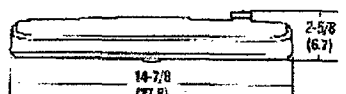


Specifications:
All dimensions are inches (centimeters)

Notes:
1. Consulted Color Temperature (CCT) chosen to meet per ANSI C78.377-2008.



OLW	Options	Notes	Features	Finish	
OLW	LED Wall Light	25 2700 delivered lumens / 5000K	(blank) MVDLT (120V-277V)	(blank) Photocell included	(blank) DDB Dark Bronze
		31 3500 delivered lumens / 5000K			

Example: OLW 23

Notes:
1. Consulted Color Temperature (CCT) chosen to meet per ANSI C78.377-2008.

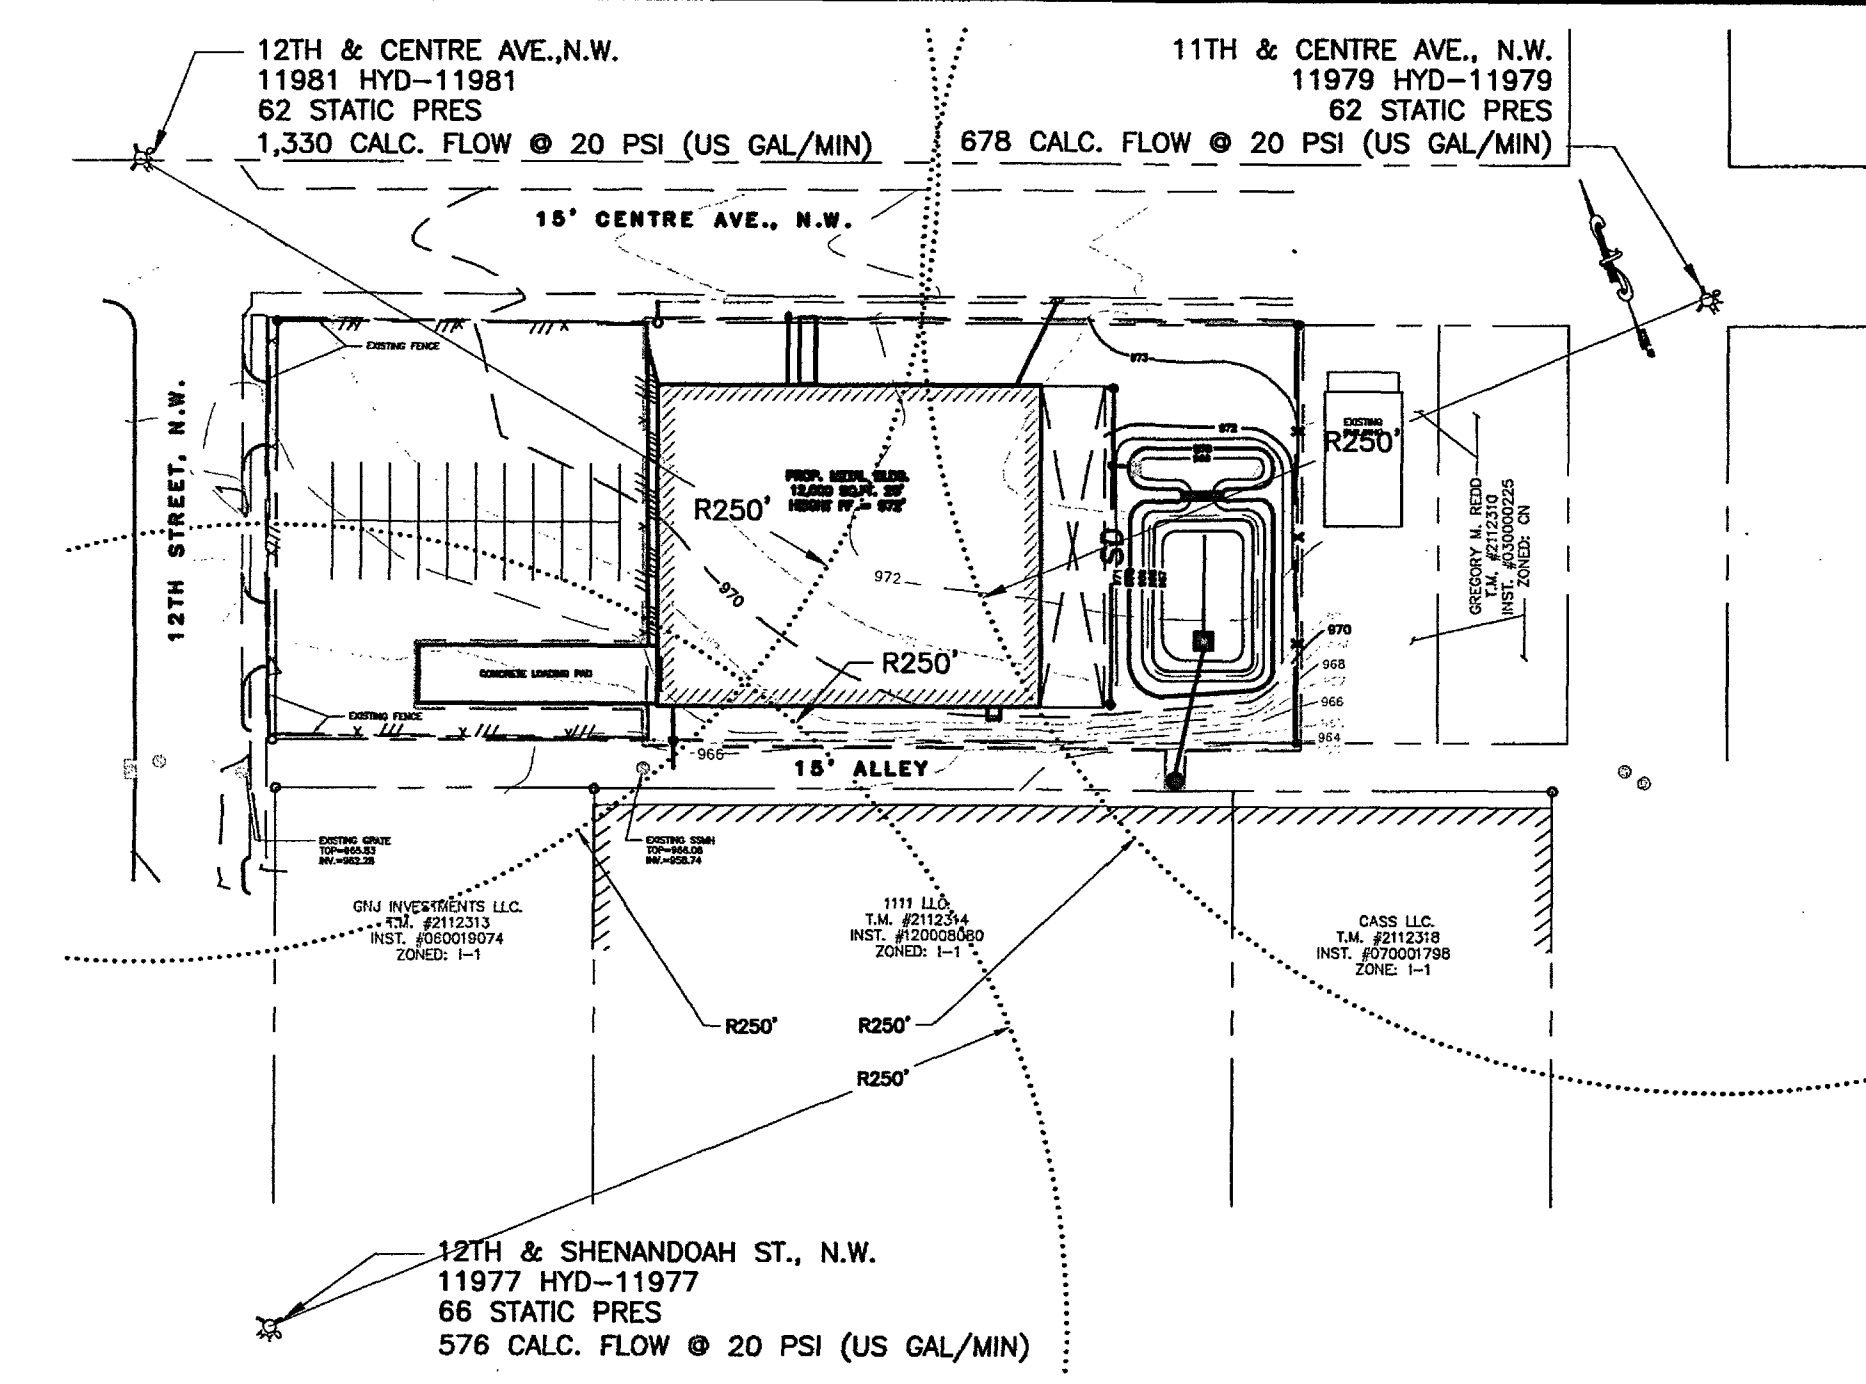

1 HYDRANT LOCATION
1"=60' SCALE

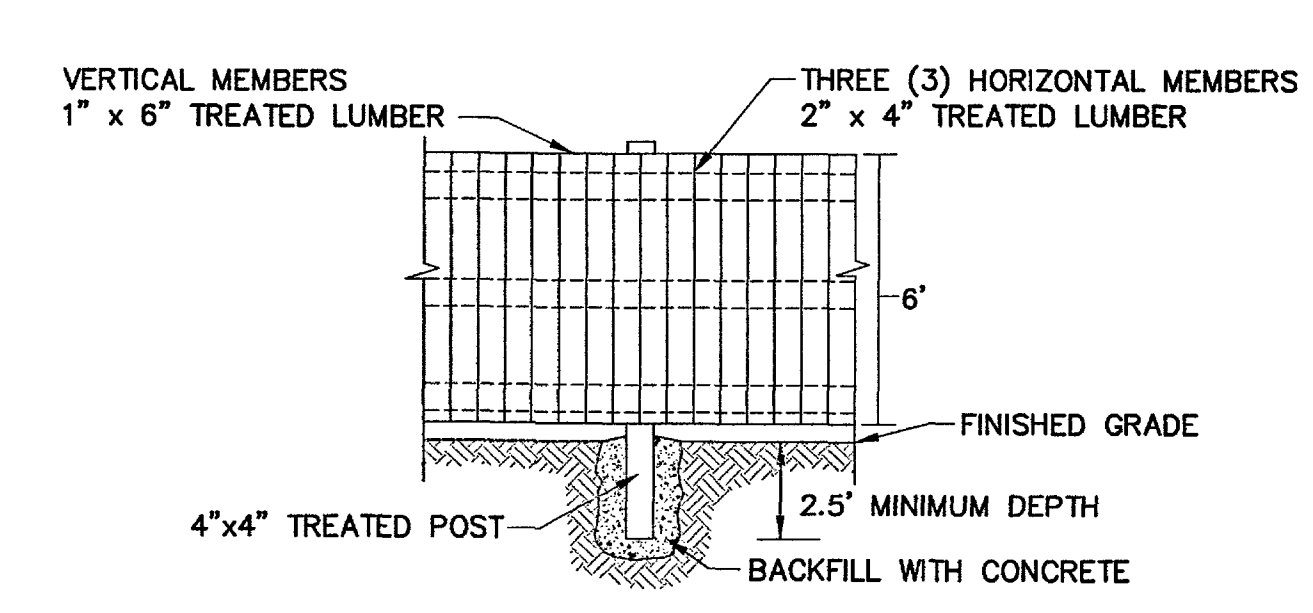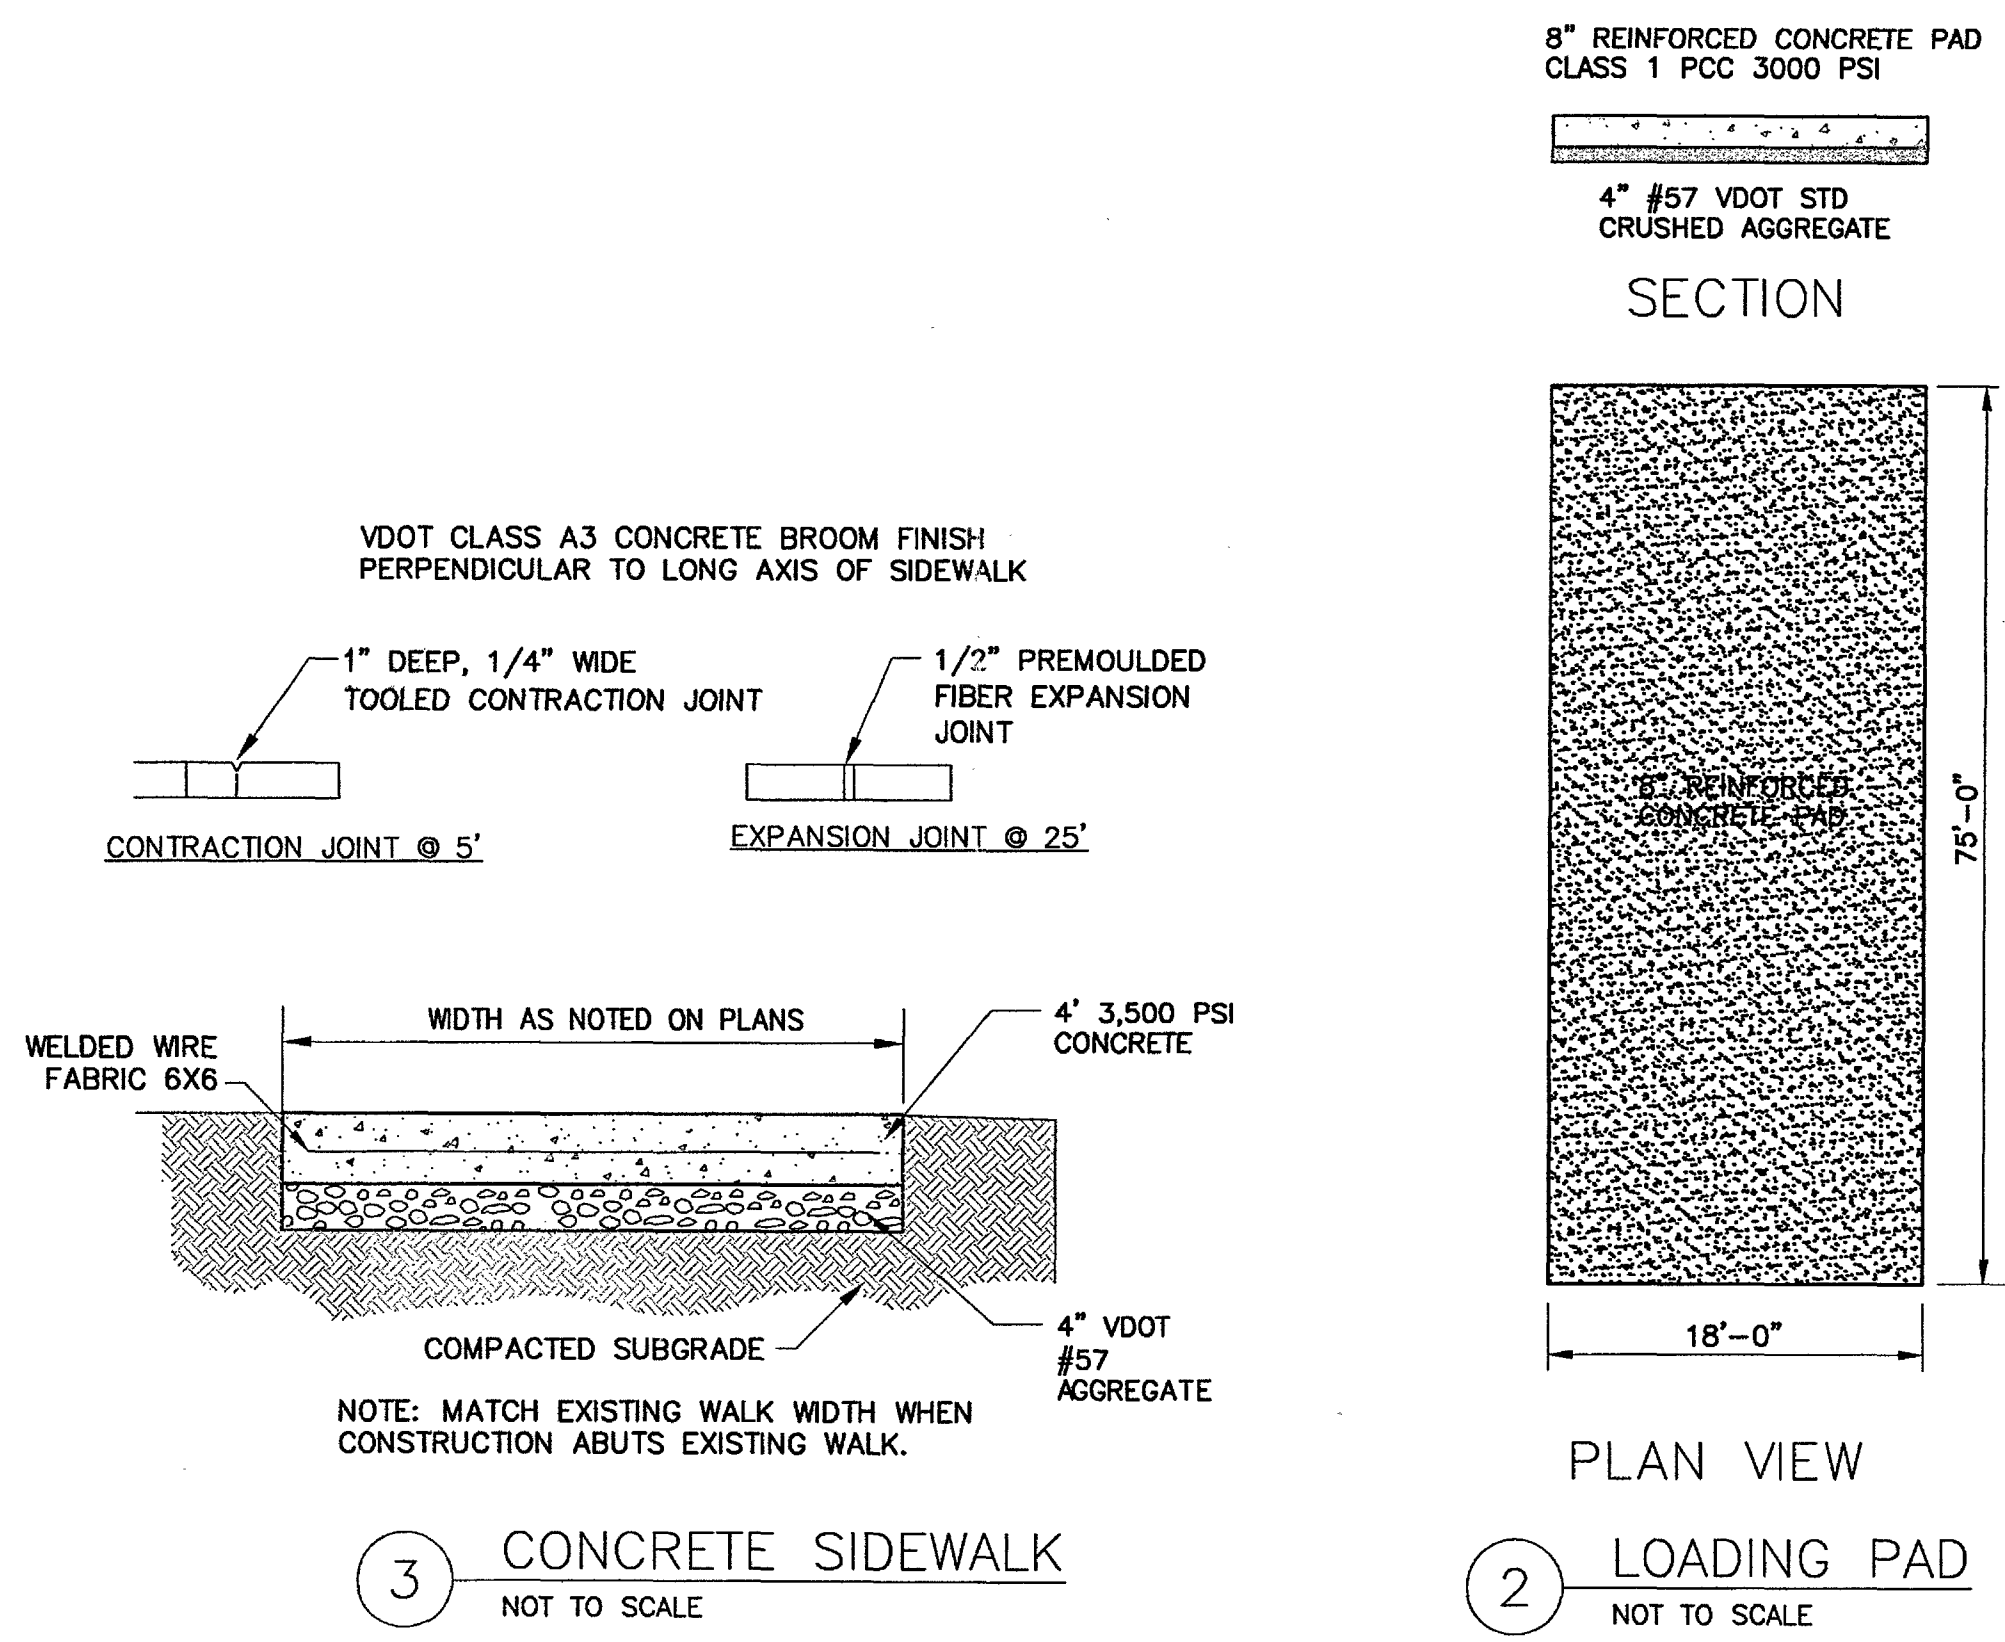

4 PRIVACY FENCE DETAIL
NOT TO SCALE

102 Albemarle Ave.
Roanoke, Virginia 24013

www.lmwpc.net
ph: 540.345.0675
fax: 540.342.4456
lmwpc@lmwpc.net

LMWPC
Engineering
Architecture
Surveying
Landscape Design

GNJ INVESTMENTS LLC
1118 CENTRE AVENUE, N.W.
WAREHOUSE BUILDING SITE PLAN
CITY OF ROANOKE, VIRGINIA

No.	Date	Description	By
1	10/20/15	PER CITY OF ROANOKE COMMENT	MCP
2	10/22/15	PER CITY OF ROANOKE COMMENT	MCP
3	11/17/15	PER CITY OF ROANOKE COMMENT	MCP

DETAIL PLAN

Richard C. White
Lic. No. 20021
12/2/15
Professional Engineer

Drawn By	MCP
Checked By	DRM
Project Date	05/30/14
Drawing	4198 CIVIL
Commission No.	4198

C-5

Sheet 7 of 8