



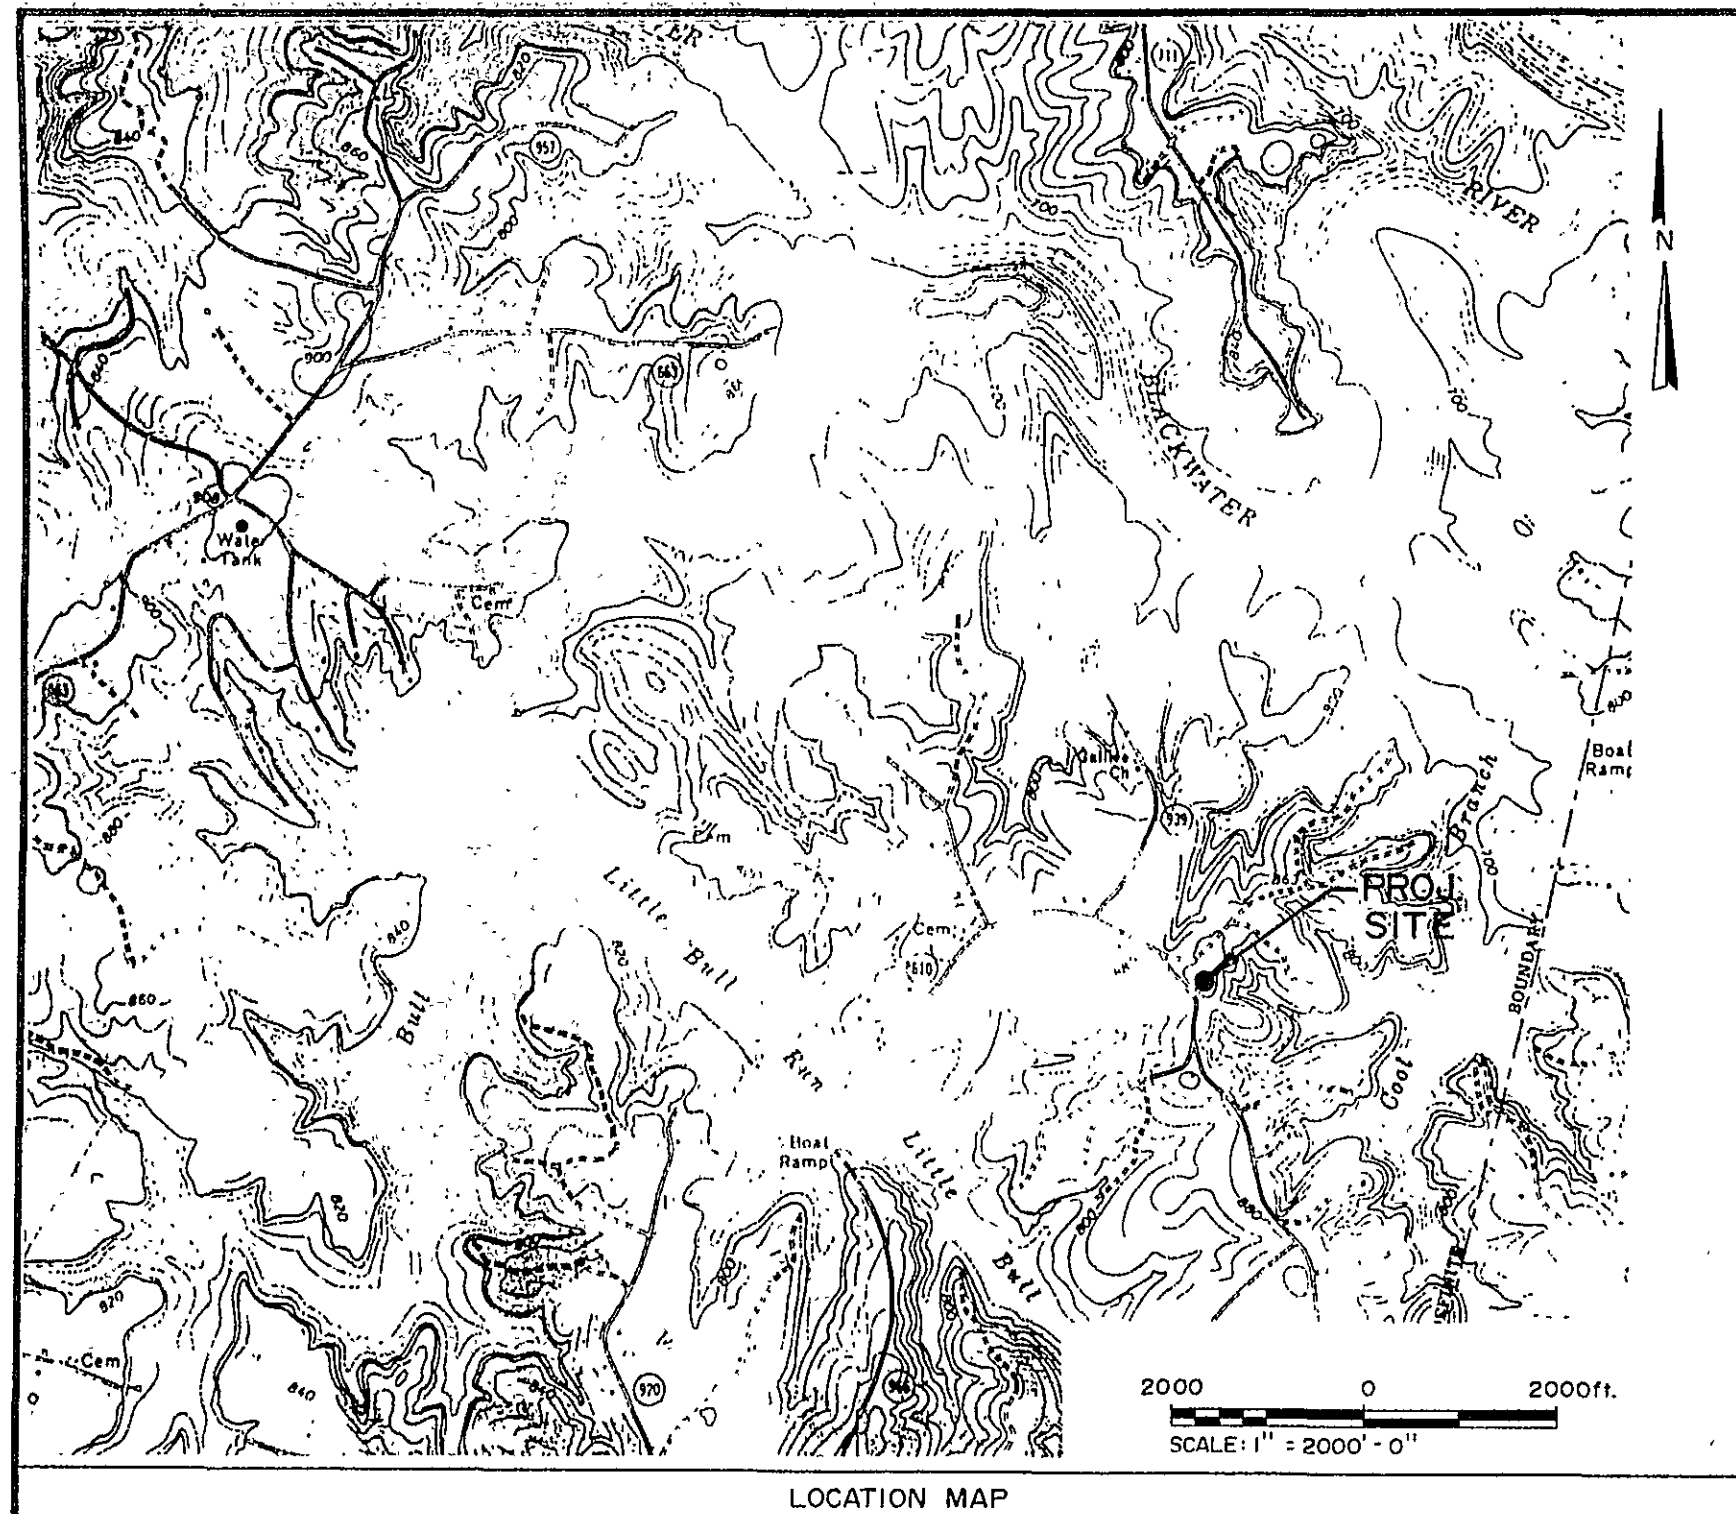

LOCATION MAP

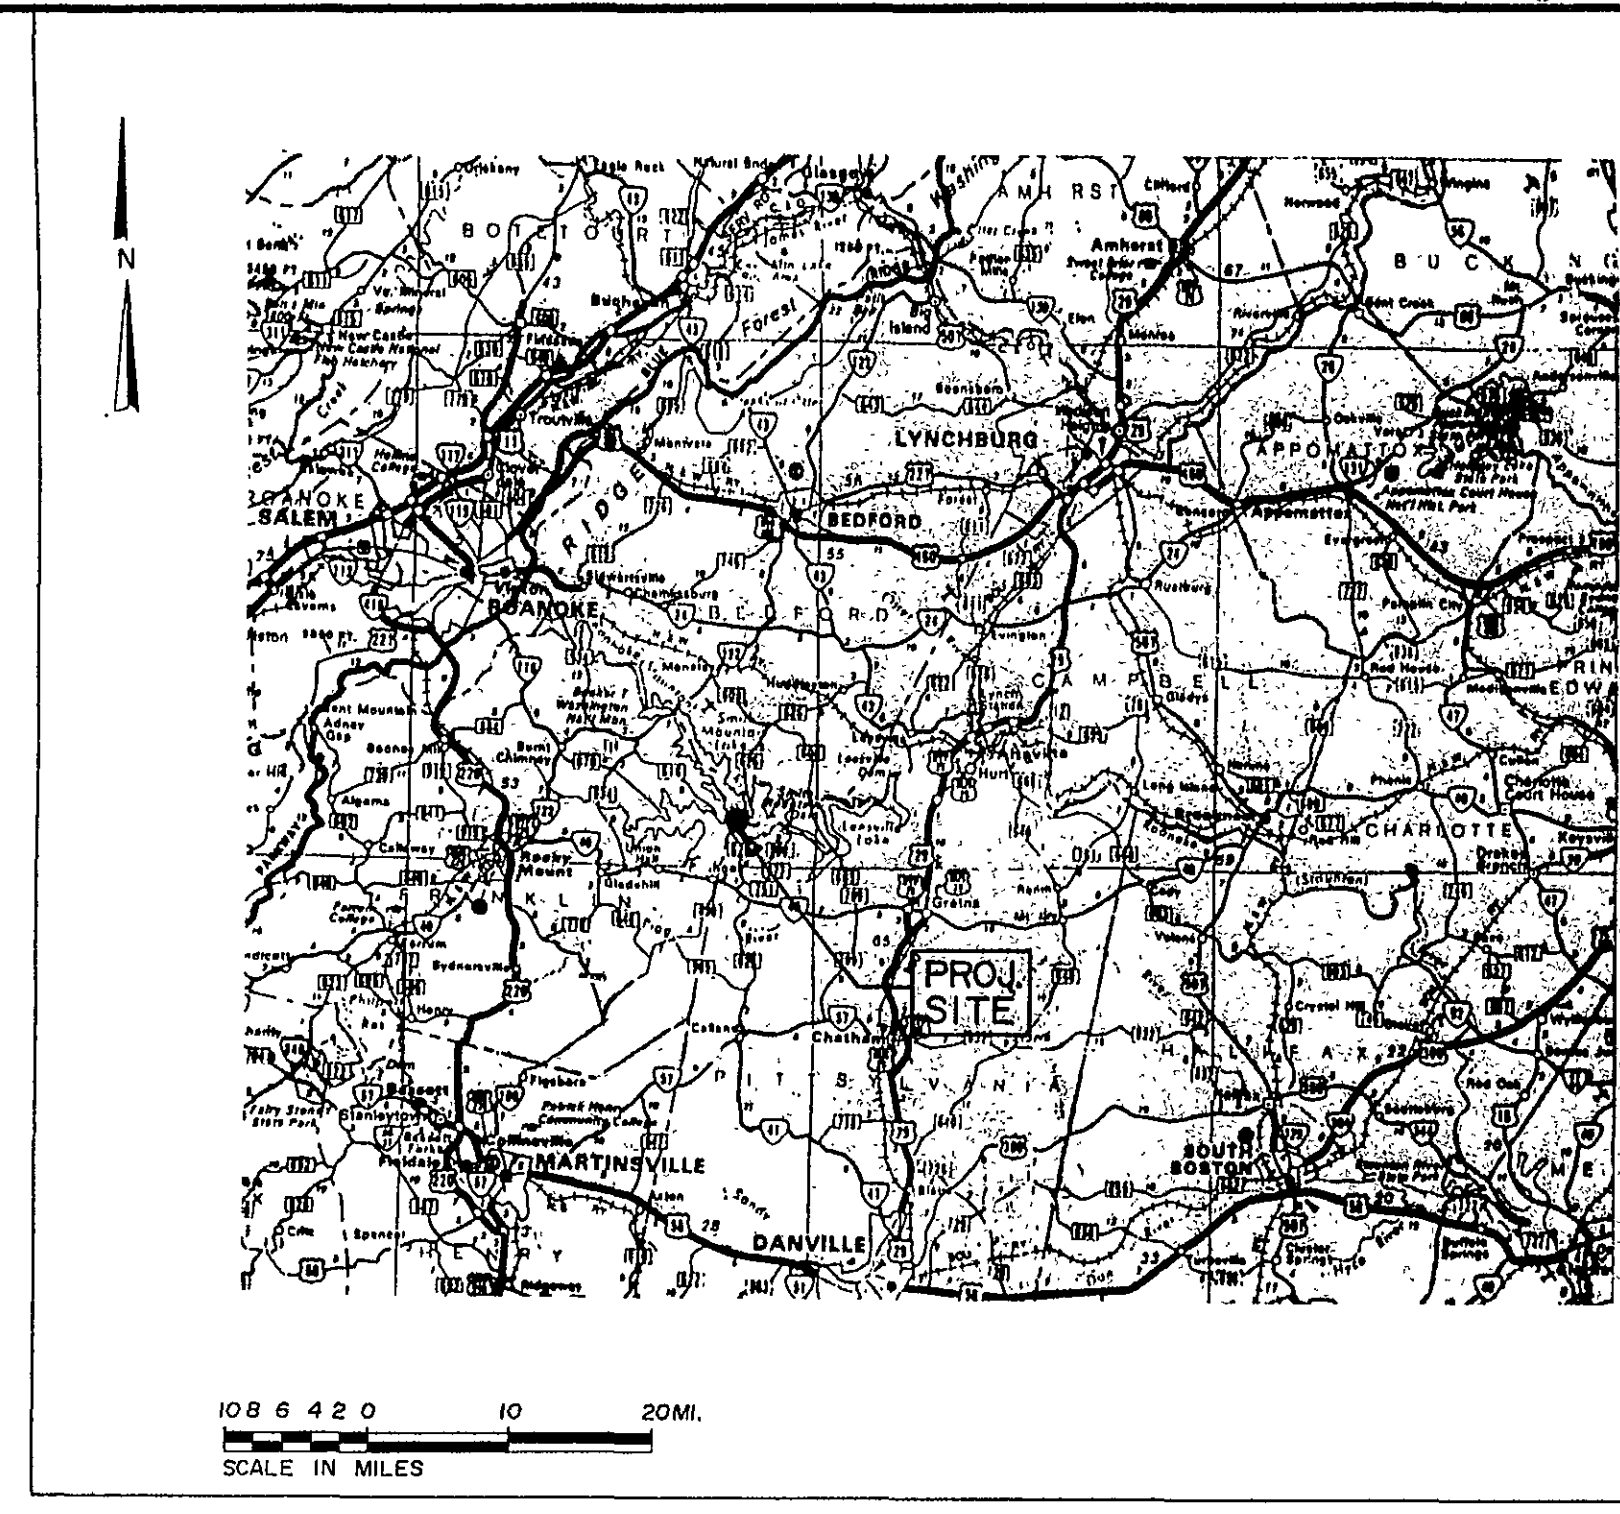

VICINITY MAP


WILLARD CONSTRUCTION OF ROANOKE VALLEY, INC. THE WATER'S EDGE WATER FILTRATION SYSTEM

302.1
105

302 REPRESENTS THE SHEET NUMBER
ON WHICH THE DETAIL IS DRAWN.
J REPRESENTS THE DETAIL NUMBER
ON THAT SHEET.
105 REPRESENTS THE SHEET NUMBER
FROM WHICH THE DETAIL OR SECTION
WAS CUT OR TAKEN.

TABLE OF CONTENTS	
SHEET NO.	DESCRIPTION
101	TITLE SHEET
201	BUILDING LAYOUT AND SITE PLAN
202	MECHANICAL SECTIONS AND DETAILS
203	PIPING AND FLOW DIAGRAMS
204	MISCELLANEOUS SECTIONS AND DETAILS
205	ELECTRICAL PLAN

LEGEND		ABBREVIATIONS	
	MOTOR WITH HORSEPOWER IF KNOWN		CENTERLINE
	RECEPTACLE	E.L.	ELEVATION
	PLUG	G.V.	GATE VALVE
	COMBINATION STARTER/DISCONNECT	DIA. Ø	DIAMETER
	LIGHT SWITCH	INV	INVERT
	3-WAY LIGHT SWITCH	STA.	STATION
	MANUAL-AUTO SWITCH	TYP.	TYPICAL
	2-TUBE COVERED FLUORESCENT FIXTURE	(R/W)	RIGHT OF WAY
	PLUG MOLD	F.D.	FLOOR DRAIN
	HOME RUN WITH BREAKER SPACE AS NOTED ON PANEL LAYOUT		
	PIPE UNDER SLAB		
	SOLVENT WELD JOINT		
	FLANGES		
	WATER LINE		
	THRUST BLOCK		
	GATE VALVE		
	WATER METER		
	POWER POLE		
	CHECK VALVE		
	CONCRETE		
	FUTURE CONSTRUCTION		
	BALL VALVE		
	FLOOR DRAIN		
	FUTURE CONSTRUCTION		
	RECOMMENDED PILASTER LOCATIONS		

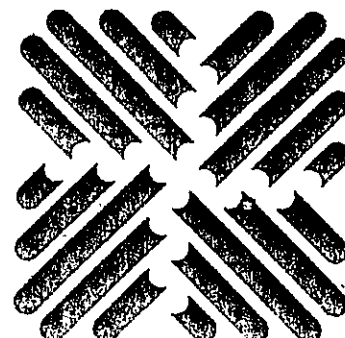

OLIVER INCORPORATED
Consulting Engineers • Environmental Laboratories

1116 SOUTH MAIN STREET
BLACKSBURG, VIRGINIA 24060 (703) 552-5548

Designed WWK
Drawn SEL
Checked DLW

Scale NO SCALE
Job No. 10981
Date APRIL 22, 1988

THE WATER'S EDGE
WATER FILTRATION SYSTEM

TITLE SHEET

2	DESIGN ISSUE	6/21/88	WWK
1	DESIGN ISSUE	5/26/88	WWK
0	DESIGN ISSUE	4/22/88	WWK
Rev.	Description	Date	By

Sheet No.
101

File No.