



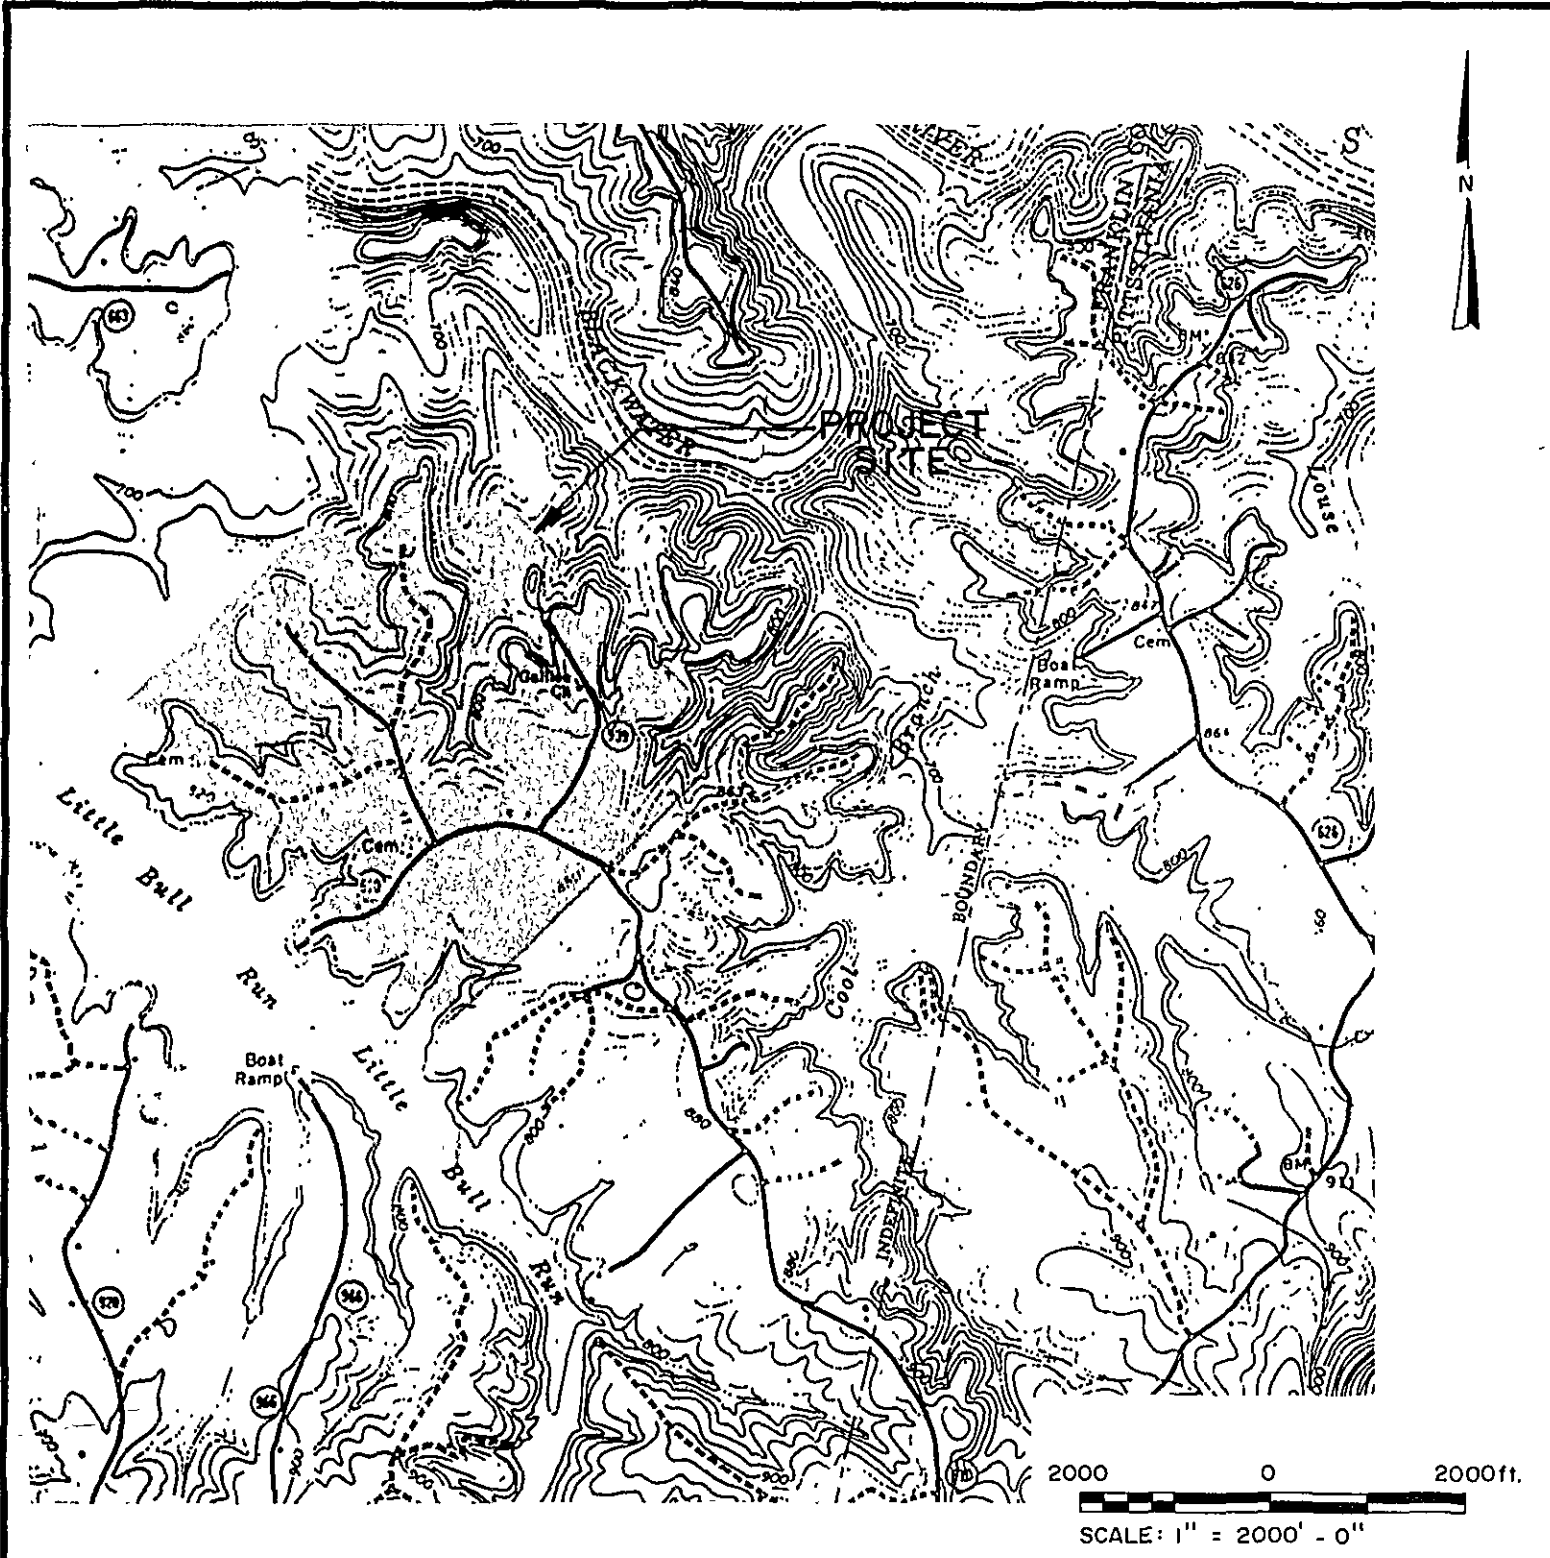

LOCATION MAP

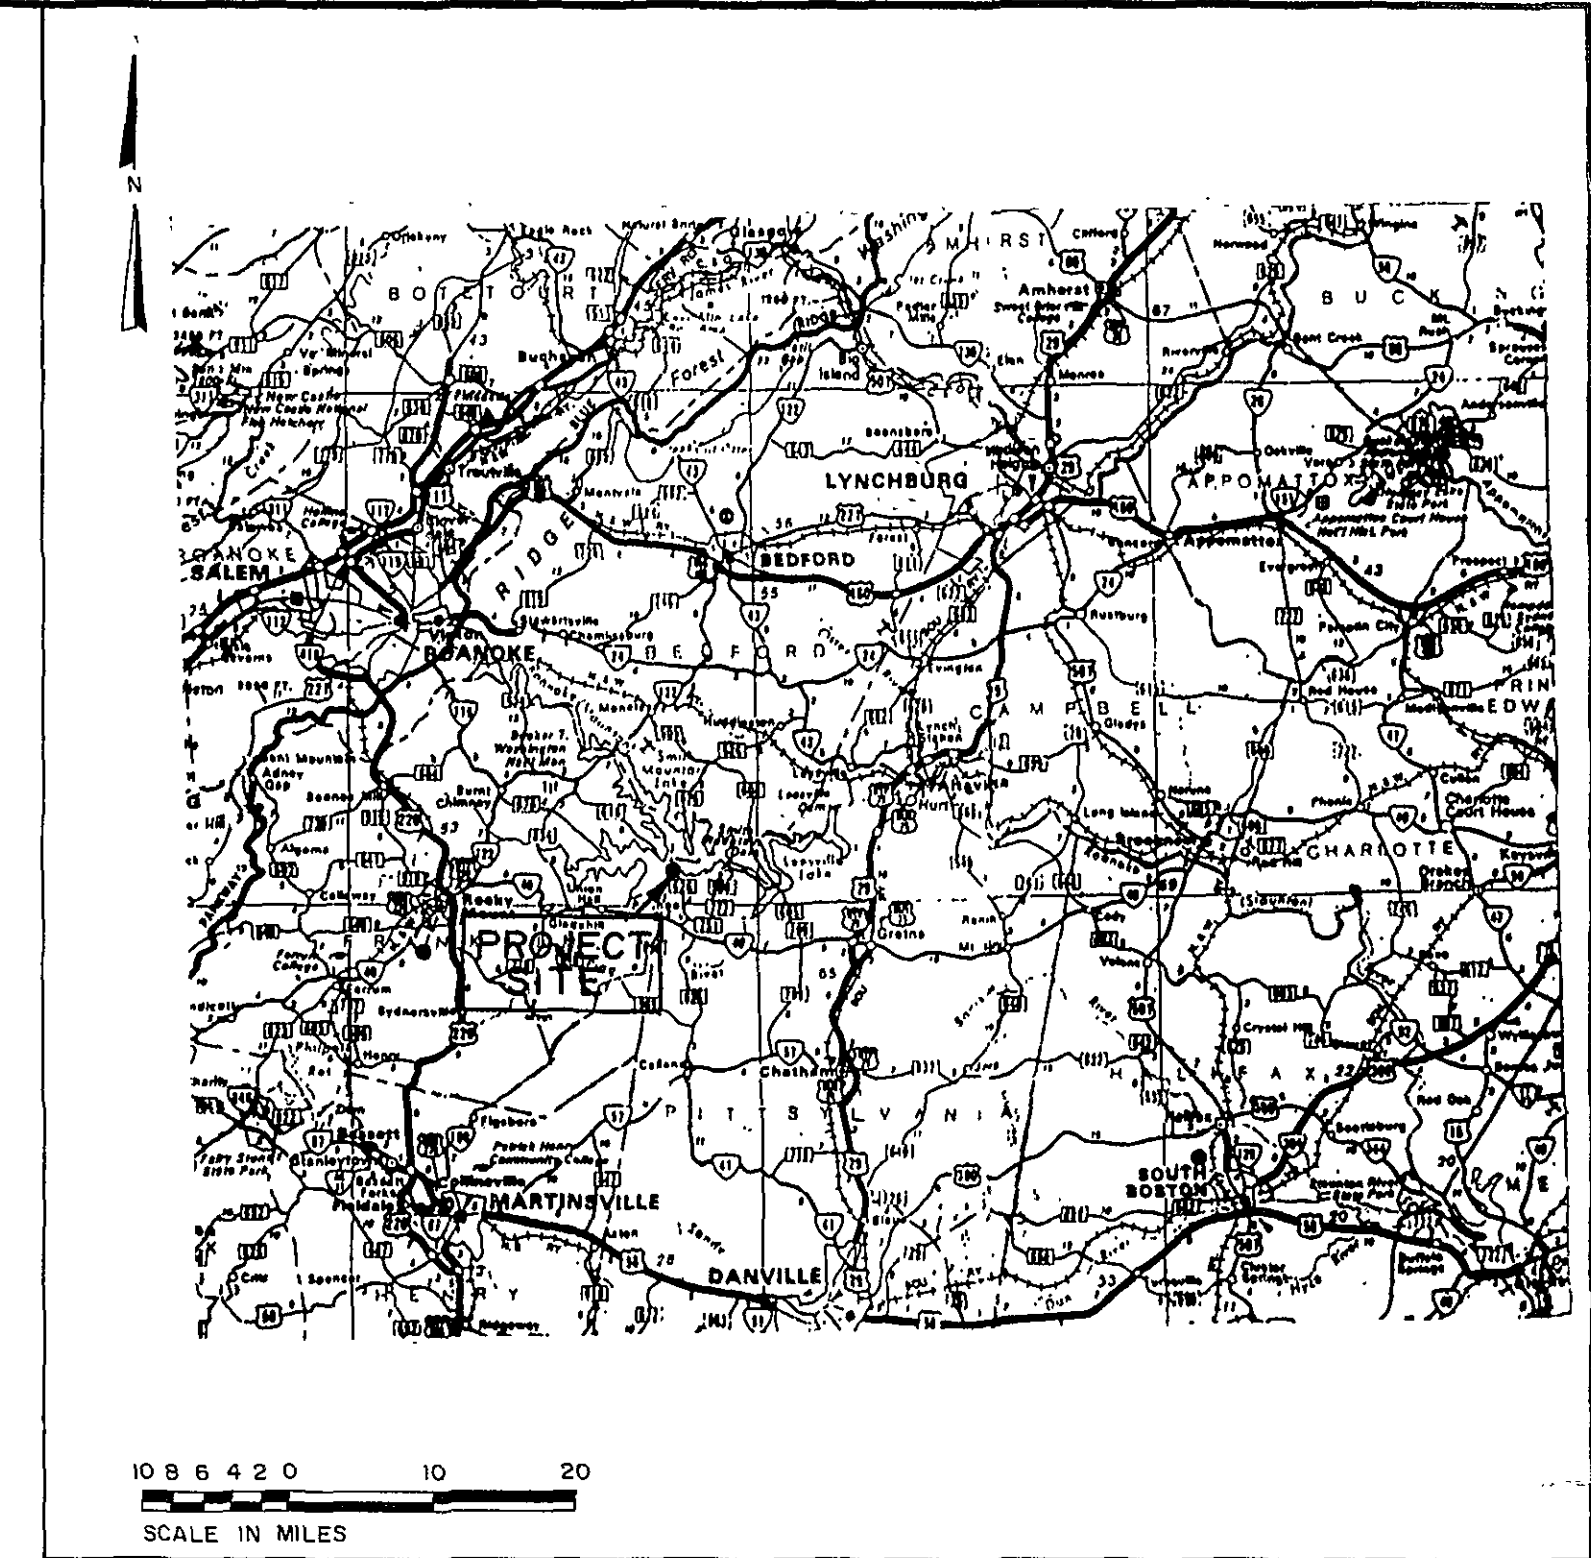


VICINITY MAP

WILLARD CONSTRUCTION OF ROANOKE VALLEY, INC. THE WATER'S EDGE WATER DISTRIBUTION SYSTEM

TABLE OF CONTENTS	
SHEET NO.	DESCRIPTION
101	TITLE SHEET
102	DEVELOPMENT PLAN
201	PLAN AND PROFILE
301	DETAIL SHEET

302 REPRESENTS THE SHEET NUMBER
ON WHICH THE DETAIL IS DRAWN.
1 REPRESENTS THE DETAIL NUMBER
ON THAT SHEET.
105 REPRESENTS THE SHEET NUMBER
FROM WHICH THE DETAIL OR SECTION
WAS CUT OR TAKEN.

SECTION V-BLACKWATER CIRCLE

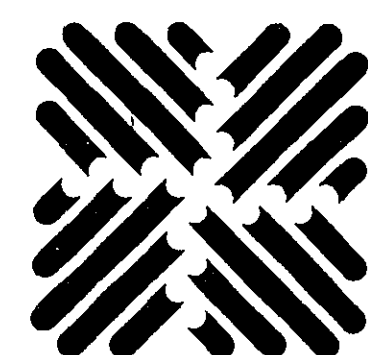

OLVER INCORPORATED
Consulting Engineers • Environmental Laboratories

1116 SOUTH MAIN STREET
BLACKSBURG, VIRGINIA 24060 (703) 552-5548

Designed KEM
Drawn SEL
Checked PBH

Scale NO SCALE
Job No. 10979
Date APR. 8, 1988

THE WATER'S EDGE
WATER DISTRIBUTION SYSTEM

TITLE SHEET

I	REVISED	5/6/88	KEM
O	DESIGN ISSUE - SECTION V	4/8/88	KEM
Rev.	Description	Date	By

Sheet No.
101
File No.