


Added 1" water lat., $\frac{5}{8}$ " domestic meter

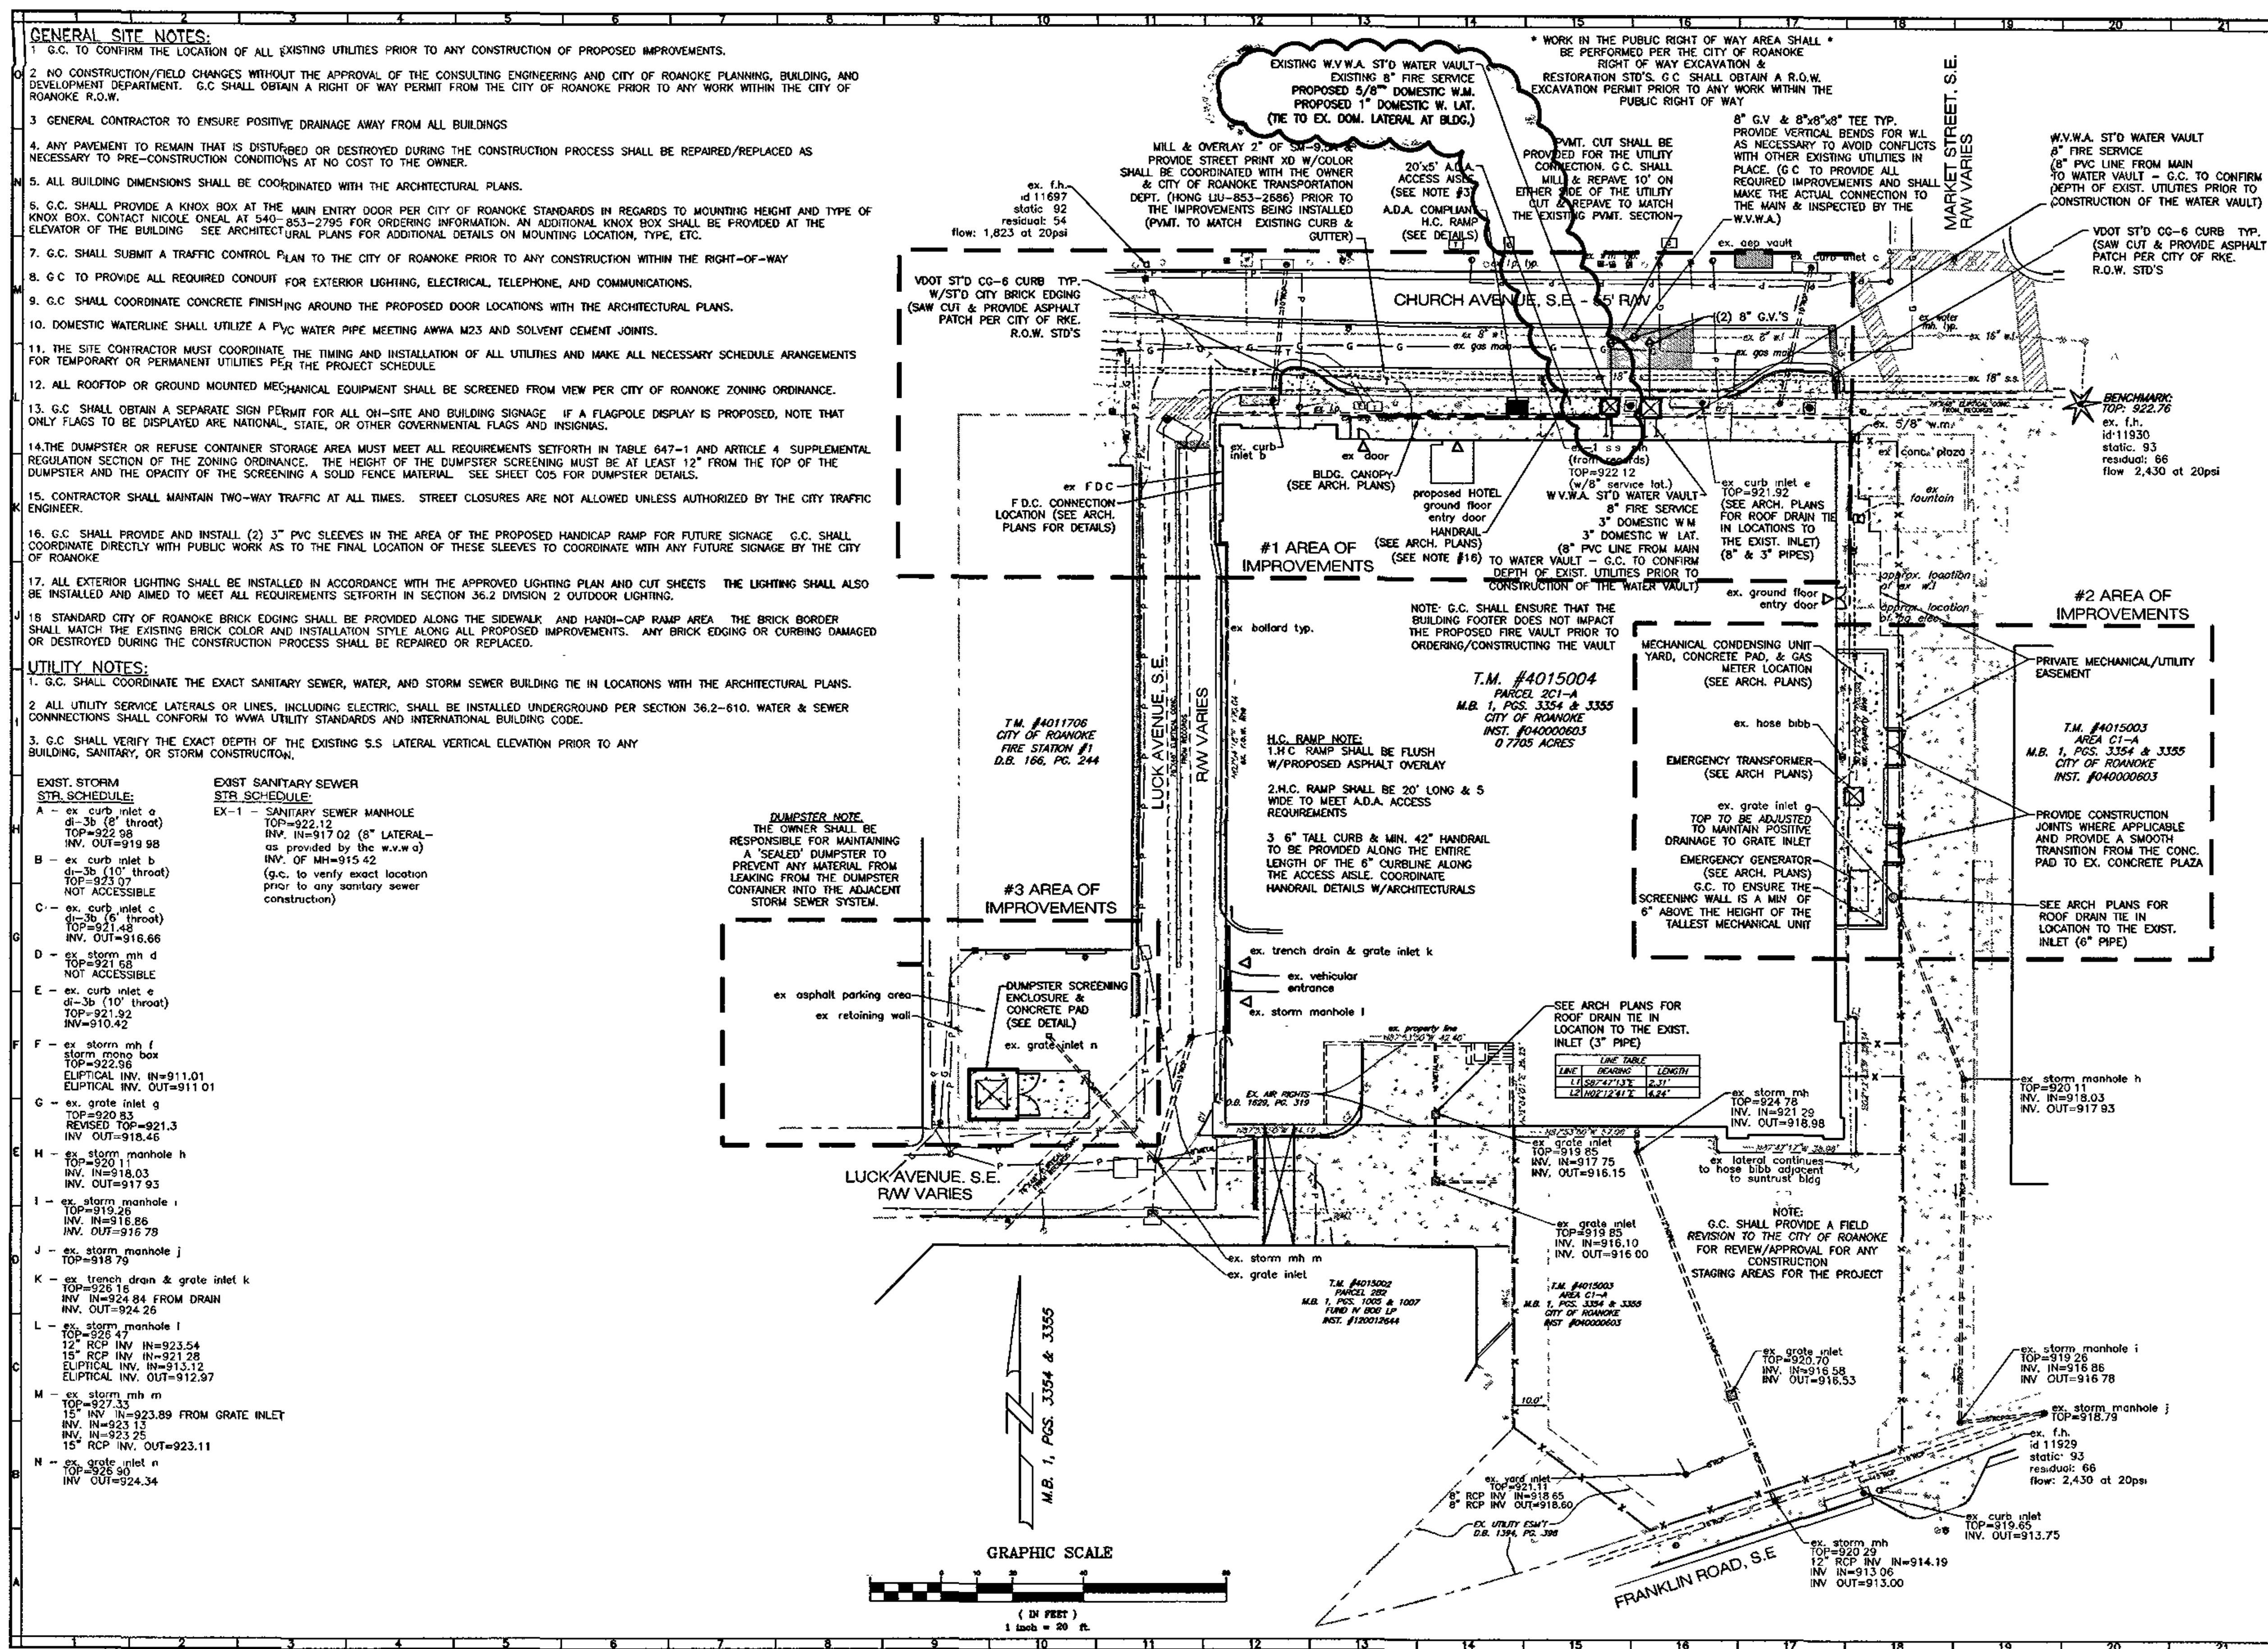


BALZER
AND ASSOCIATES, INC.
BVING

REFLECTING TOMORROW
www.balzer.cc

N New River Valley
Richmond
Roanoke
Shenandoah Valley

RESIDENTIAL LAND DEVELOPMENT ENGINEERING
SITE DEVELOPMENT ENGINEERING
LAND USE PLANNING & ZONING
LANDSCAPE ARCHITECTURE
LAND SURVEYING
ARCHITECTURE
STRUCTURAL ENGINEERING
TRANSPORTATION ENGINEERING
ENVIRONMENTAL & SOIL SCIENCE
WETLAND DELINEATIONS & STREAM EVALUATIONS

Balzer and Associates, Inc.
1208 Corporate Circle
Roanoke, VA 24018
540-772-9580
FAX 540-772-8050

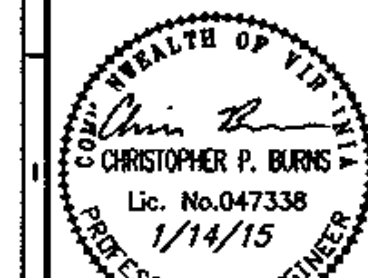

CDN INN & SUITES - DOWNTOWN
LAYOUT & UTILITY PLAN
CITY OF ROANOKE, VIRGINIA

DRAWN BY BTC
DESIGNED BY BTC
CHECKED BY CPB
DATE 1-14-15 F.R.
SCALE 1"=20'

REVISIONS:

SHEET NO.

A C03

JOB NO. R1300045.00