



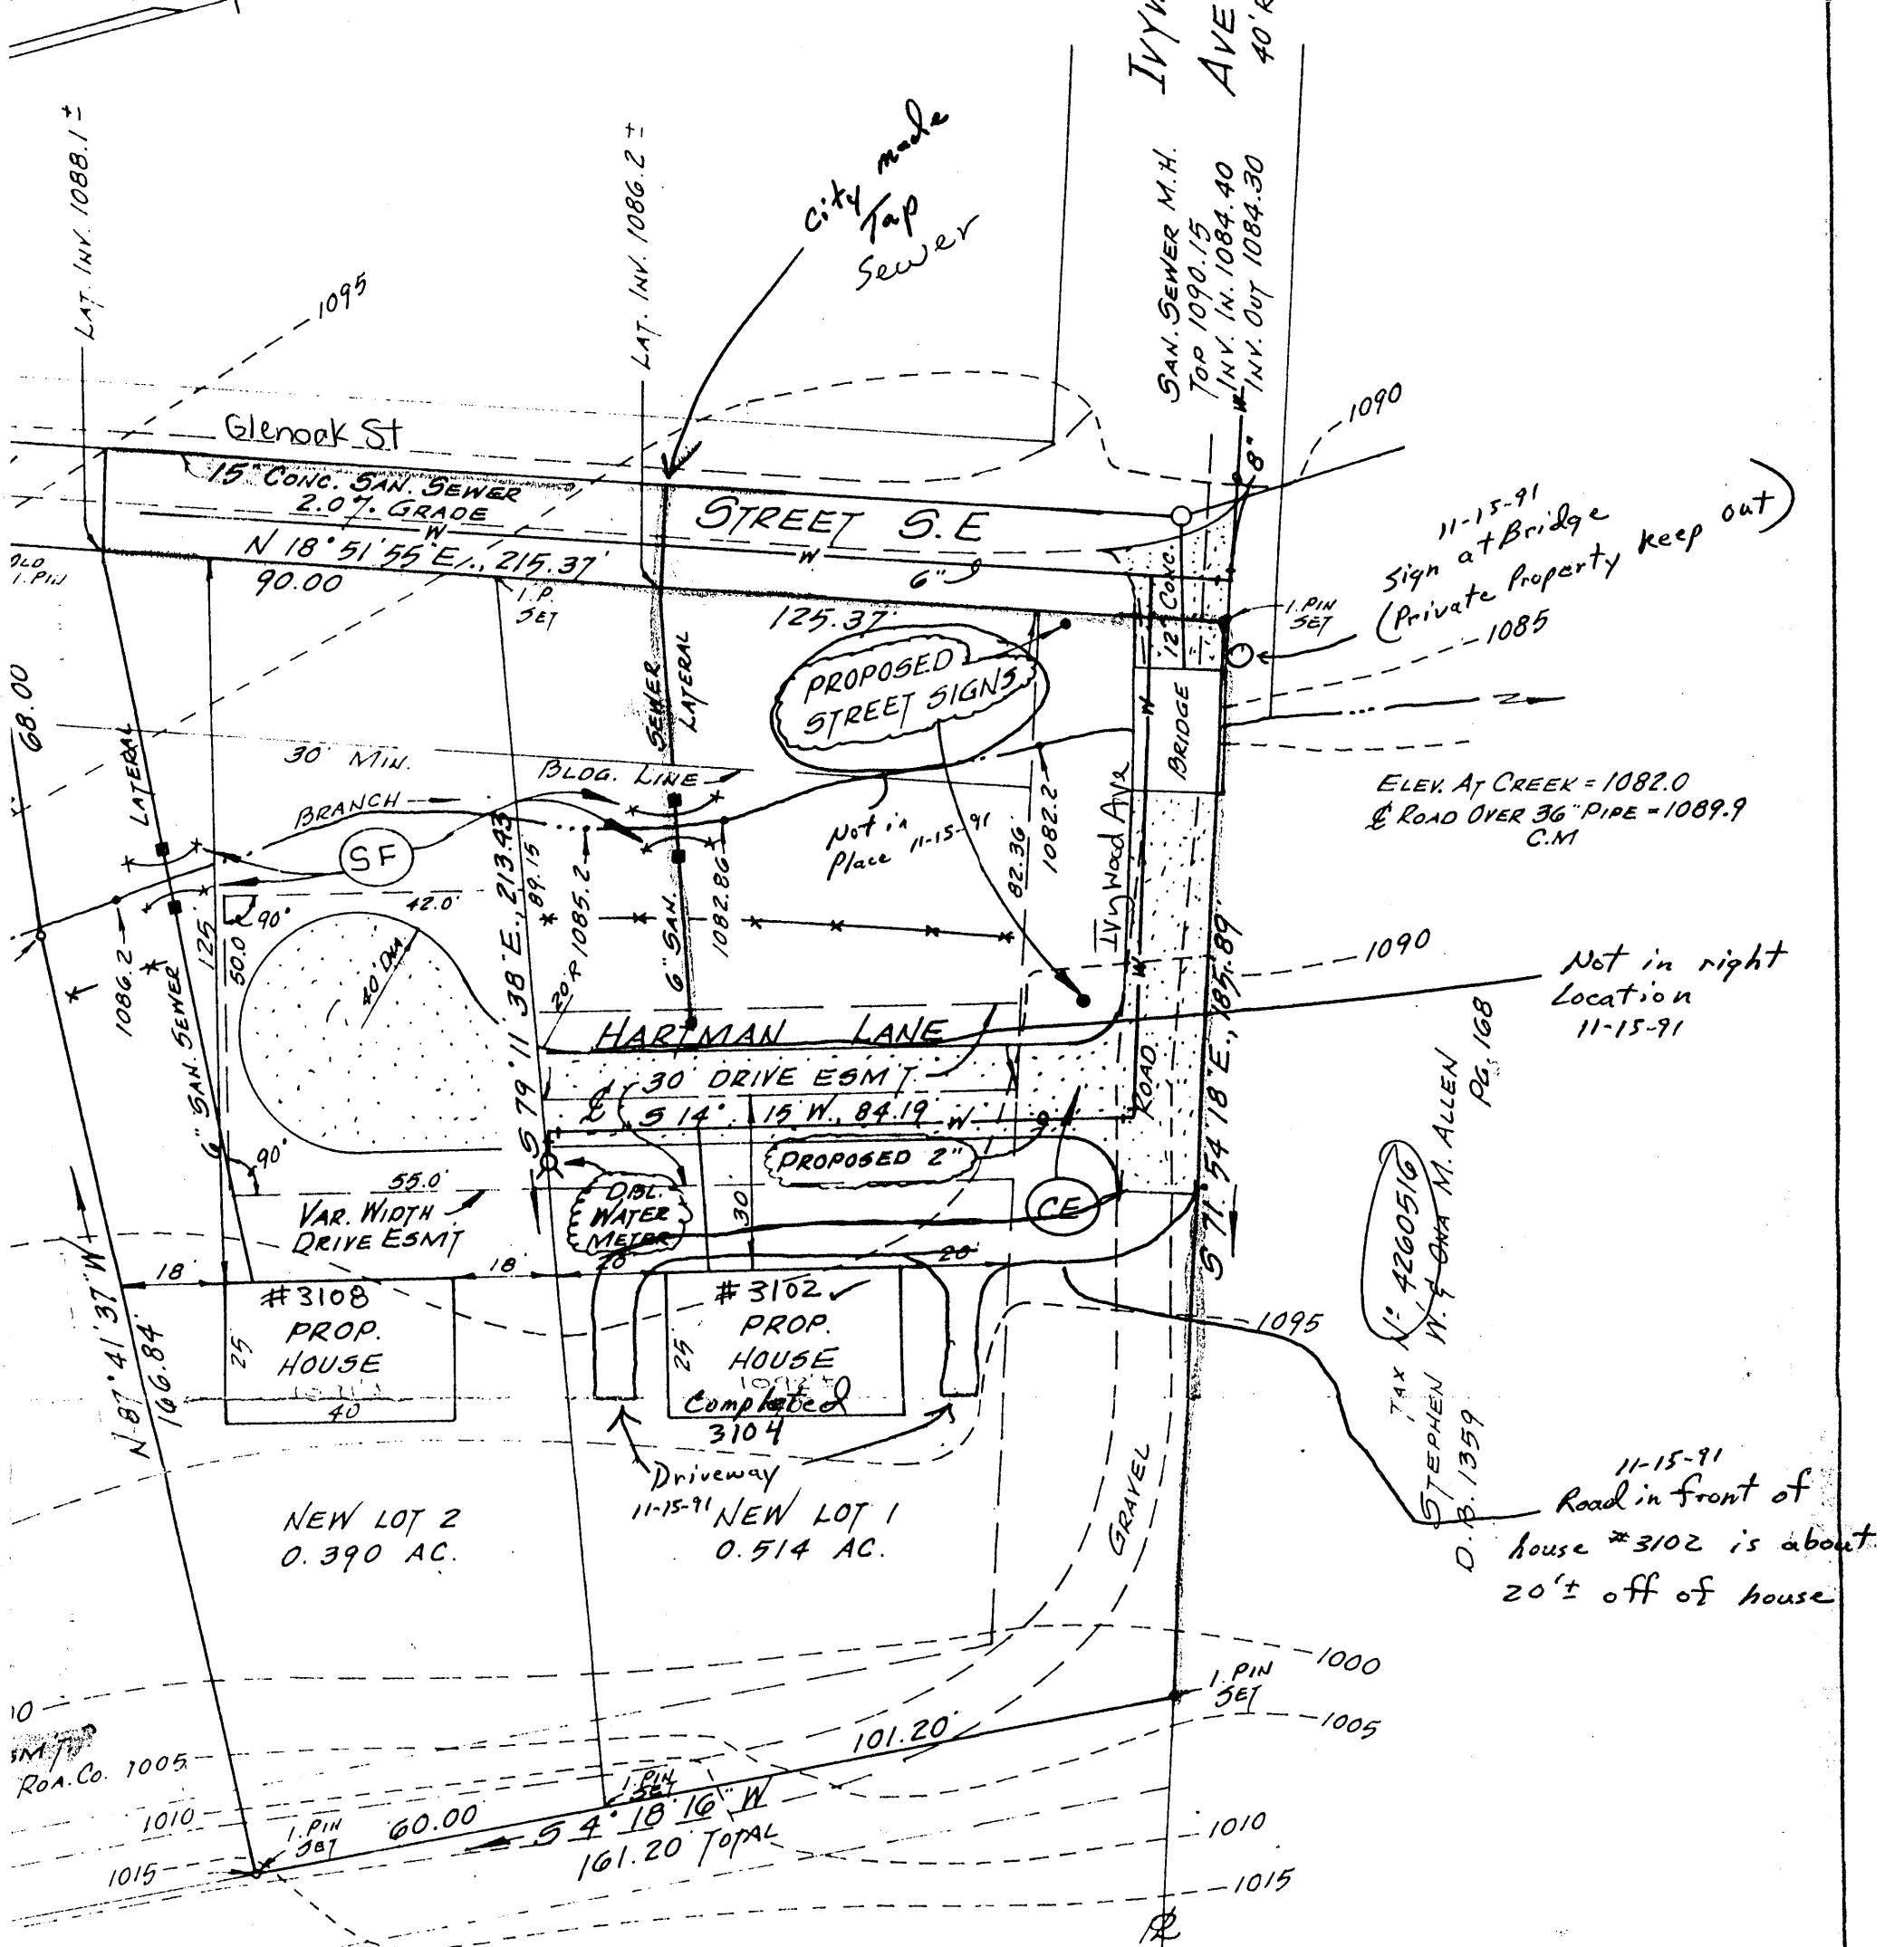

TAX N: 4380309
 OTIS R. & BERTHA W. FINK PG. 372
 D.B. 1330

Pin!
New Subdivision

SECTION
 VEWAY

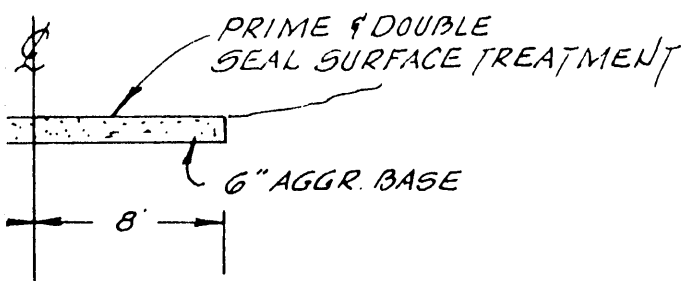

0 SCALE)

3108 & 3102 Hartman Lane SE
 989-3987 sub.
 304
 SITE PLAN OF
WALLACE L. & ALICE E. HARTMAN
 SUBDIVISION, BEING ALL OF LOT 15, PART OF LOT 14, J.H.
 GARNAND MAP AND A 0.686 ACRE TRACT, AND CREATING
 NEW LOT 1 (0.514 AC.) AND NEW LOT 2 (0.390 AC.)

ROANOKE,

VIRGINIA

SCALE: 1" = 30'

SEPT. 12, 1990

By: JACK G. BESS
 CERTIFIED LAND SURVEYOR

N.B.W-121