


CURVE DATA				
CURVE	Δ	RAD.	TAN.	LEN.
A	39°13'00"	154.39'	55.00	105.67'
B	39°13'00"	154.39'	55.00	105.67'

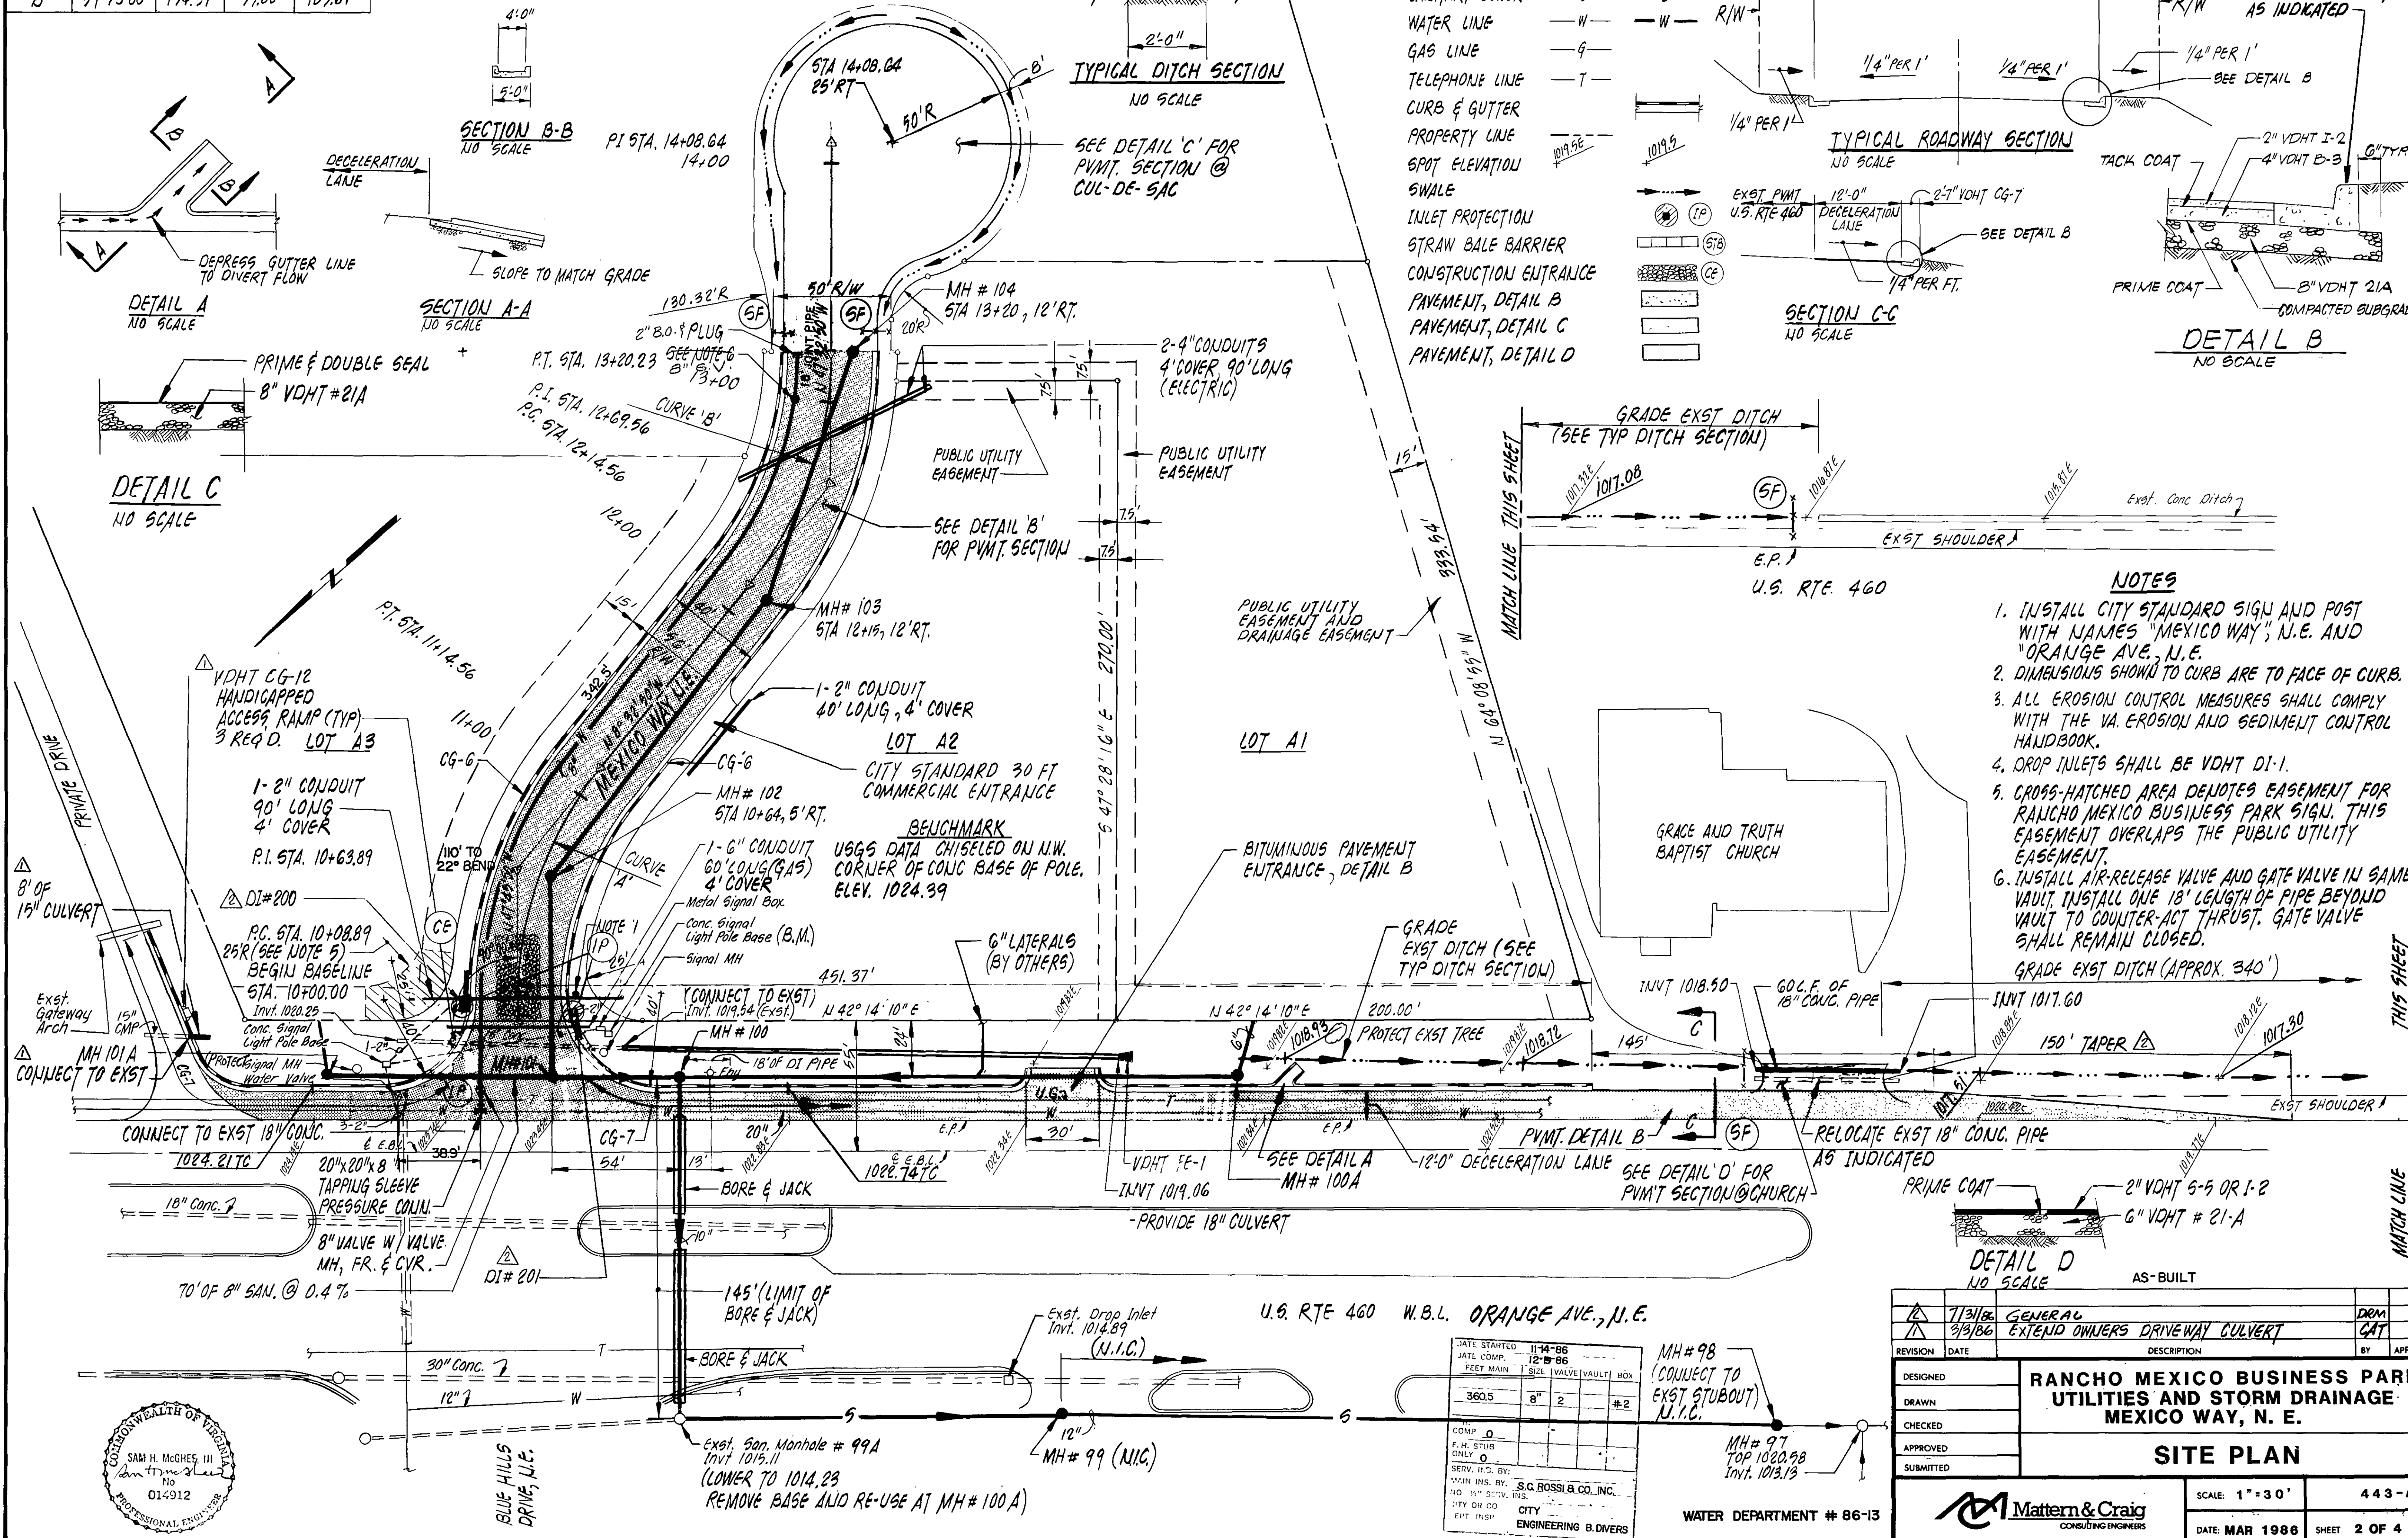

JATE STARTED	11-14-86
JATE COMP.	12-18-86
FEET MAIN	12
FEET VALVE	2
FEET BOX	2
COMP	0
F.H. STUB ONLY	0
SERV. IN S. BY	S.C. ROSS & CO., INC.
100' IN S. BY	S.C. ROSS & CO., INC.
CITY OR CO	CITY
EPT. INSP	ENGINEERING B. DIVERS

DESIGNED	7/31/86	GENERAL	DRM
DRAWN	8/3/86	EXTEND OWNERS DRIVEWAY CULVERT	GAT
CHECKED			
APPROVED			
SUBMITTED			
RANCHO MEXICO BUSINESS PARK UTILITIES AND STORM DRAINAGE MEXICO WAY, N. E.			
SITE PLAN			
SCALE: 1" = 30'	443-A		
DATE: MAR 1986	SHEET 2 OF 4		