

Community Planning
Landscape Architecture
Architecture
Historic Preservation

LEO W. Campbell Ave. SW
Roanoke, VA 24011

Vol: 340-342-343
Ser: 340-343-343

www.sagepub.com


RENOVATIONS
FOURTH FLOOR PLAN
1111 W CAMPBELL AVE
ROANOKE, VIRGINIA



Drain 08-01-06
 Sewer 1/4" = 1' - 0"
 Foundation NONE

Drawn By: E.S./pmg
 Revised By: TES
 Project No. 0065

(A4

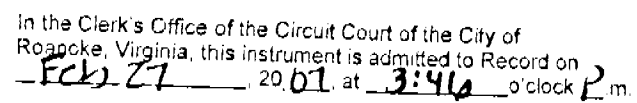

Teste: BRENDA S. HAMILTON, CLERK

By Jayru Borne
Deputy Clerk

SCALE: 1/4" = 1'-0"

GENERAL COMMON SPACE - 433 SF

LIMITED COMMON SPACE - 115 SF

DEEDED TO INDIVIDUAL TENANTS - 3723 SF

1 HOUR RATED PARTITION

I, TODD E. SETLIFF, A DULY LICENSED ARCHITECT IN THE COMMONWEALTH OF VIRGINIA, DO HEREBY CERTIFY THAT THESE PLANS ARE ACCURATE (WITHIN NOMINAL CONSTRUCTION TOLERANCES - BASE SHEETS PROVIDED BY SPECTRUM ENGINEERING) TO THE BEST OF MY KNOWLEDGE AND COMPLY WITH SECTION 55-75-58 OF THE CONDOMINIUM ACT AS AMENDED, AND THAT THE UNITS SHOWN HEREIN ARE NOT SUBSTANTIALLY COMPLETE. 22

DATE 8/8/06

7000 E. SETLIFT