


(C-2) PC = 7+52.67 PT = 9+30.38 PI = 8+44.80 N = 3601403.15 E = 11045665.58 DELTA = 37°17'54" RT R = 273.00' L = 177.72' T = 92.14' D = 20°59'15" e = 2% LS = 46.00' DESIGN SPEED = 30 MPH	(C-3) PC = 11+31.64 PT = 11+90.02 PI = 11+61.04 N = 3601471.64 E = 11045844.95 DELTA = 16°43'34" LT R = 200.00' L = 58.39' T = 29.40' D = 28°38'52" e = NA LS = NA DESIGN SPEED = 25 MPH	(C-4) PC = 11+42.92 PT = 12+45.11 PI = 12+03.73 N = 3601364.21 E = 11046000.14 DELTA = 78°04'26" RT R = 75.00' L = 102.20' T = 60.81' D = 76°23'40" e = 2% LS = 46.00' DESIGN SPEED = 15 MPH	(C-6) PC = 11+27.50 PT = 12+45.11 PI = 11+78.85 N = 3601233.64 E = 11045643.56 DELTA = 50°02'40" RT R = 110.00' L = 96.00' T = 51.35' D = 52°05'13" e = NA LS = NA DESIGN SPEED = 20 MPH	(C-9) PC = 10+55.34 PT = 10+71.43 PI = 10+64.14 N = 3601436.91 E = 11045901.66 DELTA = 57°38'16" LT R = 16.00' L = 16.10' T = 8.80' D = 35°05'55" e = NA LS = NA DESIGN SPEED = 20 MPH
--	--	--	--	--

(C-10) PC = 11+90.02 PT = 12+10.853 PI = 12+00.44 N = 3601511.46 E = 11045844.05 DELTA = 5°36'43" LT R = 212.62' L = 20.83' T = 10.42' D = 26°56'50" e = NA LS = NA DESIGN SPEED = 20 MPH

NOTES THIS SHEET

- EXISTING PIPES TO REMAIN UNLESS OTHERWISE NOTED.

REFERENCES	
TYPICAL SECTIONS	CT003
DRAINAGE DESCRIPTIONS	CT004
DEMOLITION PLAN	CT101
ROADWAY PROFILES	CT102A, CT102B
EROSION AND SEDIMENT CONTROL PLAN	CT105
PAVEMENT MARKING AND SIGNAGE PLAN	CT108
SWM PLAN	CT109
LIGHTING PLAN	CT110
SPLITTER MEDIAN DETAILS	CT504
ROUNDBOUT GRADING PLAN	CT111

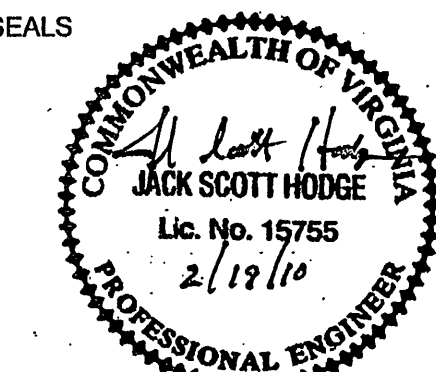

CONSULTANT

TRAFFIC ROUNDBOUT FOR MERRIMAN ROAD AND SOUTH COUNTY LIBRARY

ROANOKE COUNTY
ROANOKE COUNTY, VIRGINIA

AECOM

1315 FRANKLIN ROAD
ROANOKE, VA 24016
(540) 857-3100 www.aecom.com

REV	DATE	DESCRIPTION	APP

PROJECT NO:	30233
PROJECT PHASE:	
ISSUE DATE:	FEBRUARY 19, 2010
DESIGNED BY:	AEB
DRAWN BY:	MGs
CHECKED BY:	JSH
SUBMITTED BY:	JSH

CIVIL

ROADWAY PLAN

CT102

UTILITY OWNERS


AMERICAN ELECTRIC POWER
DAVE BARGER - (540) 427-3729
DAVID MORRIS - (540) 521-3745

VERIZON
MIKE SLUSHER - (540) 265-2578

ROANOKE GAS
PETE ORR - (540) 777-3874

COX COMMUNICATIONS
TIM BARBOUR - (540) 774-4235 X235

WESTERN VIRGINIA WATER AUTHORITY
RODGER BLANKENSHIP - (540) 853-5659

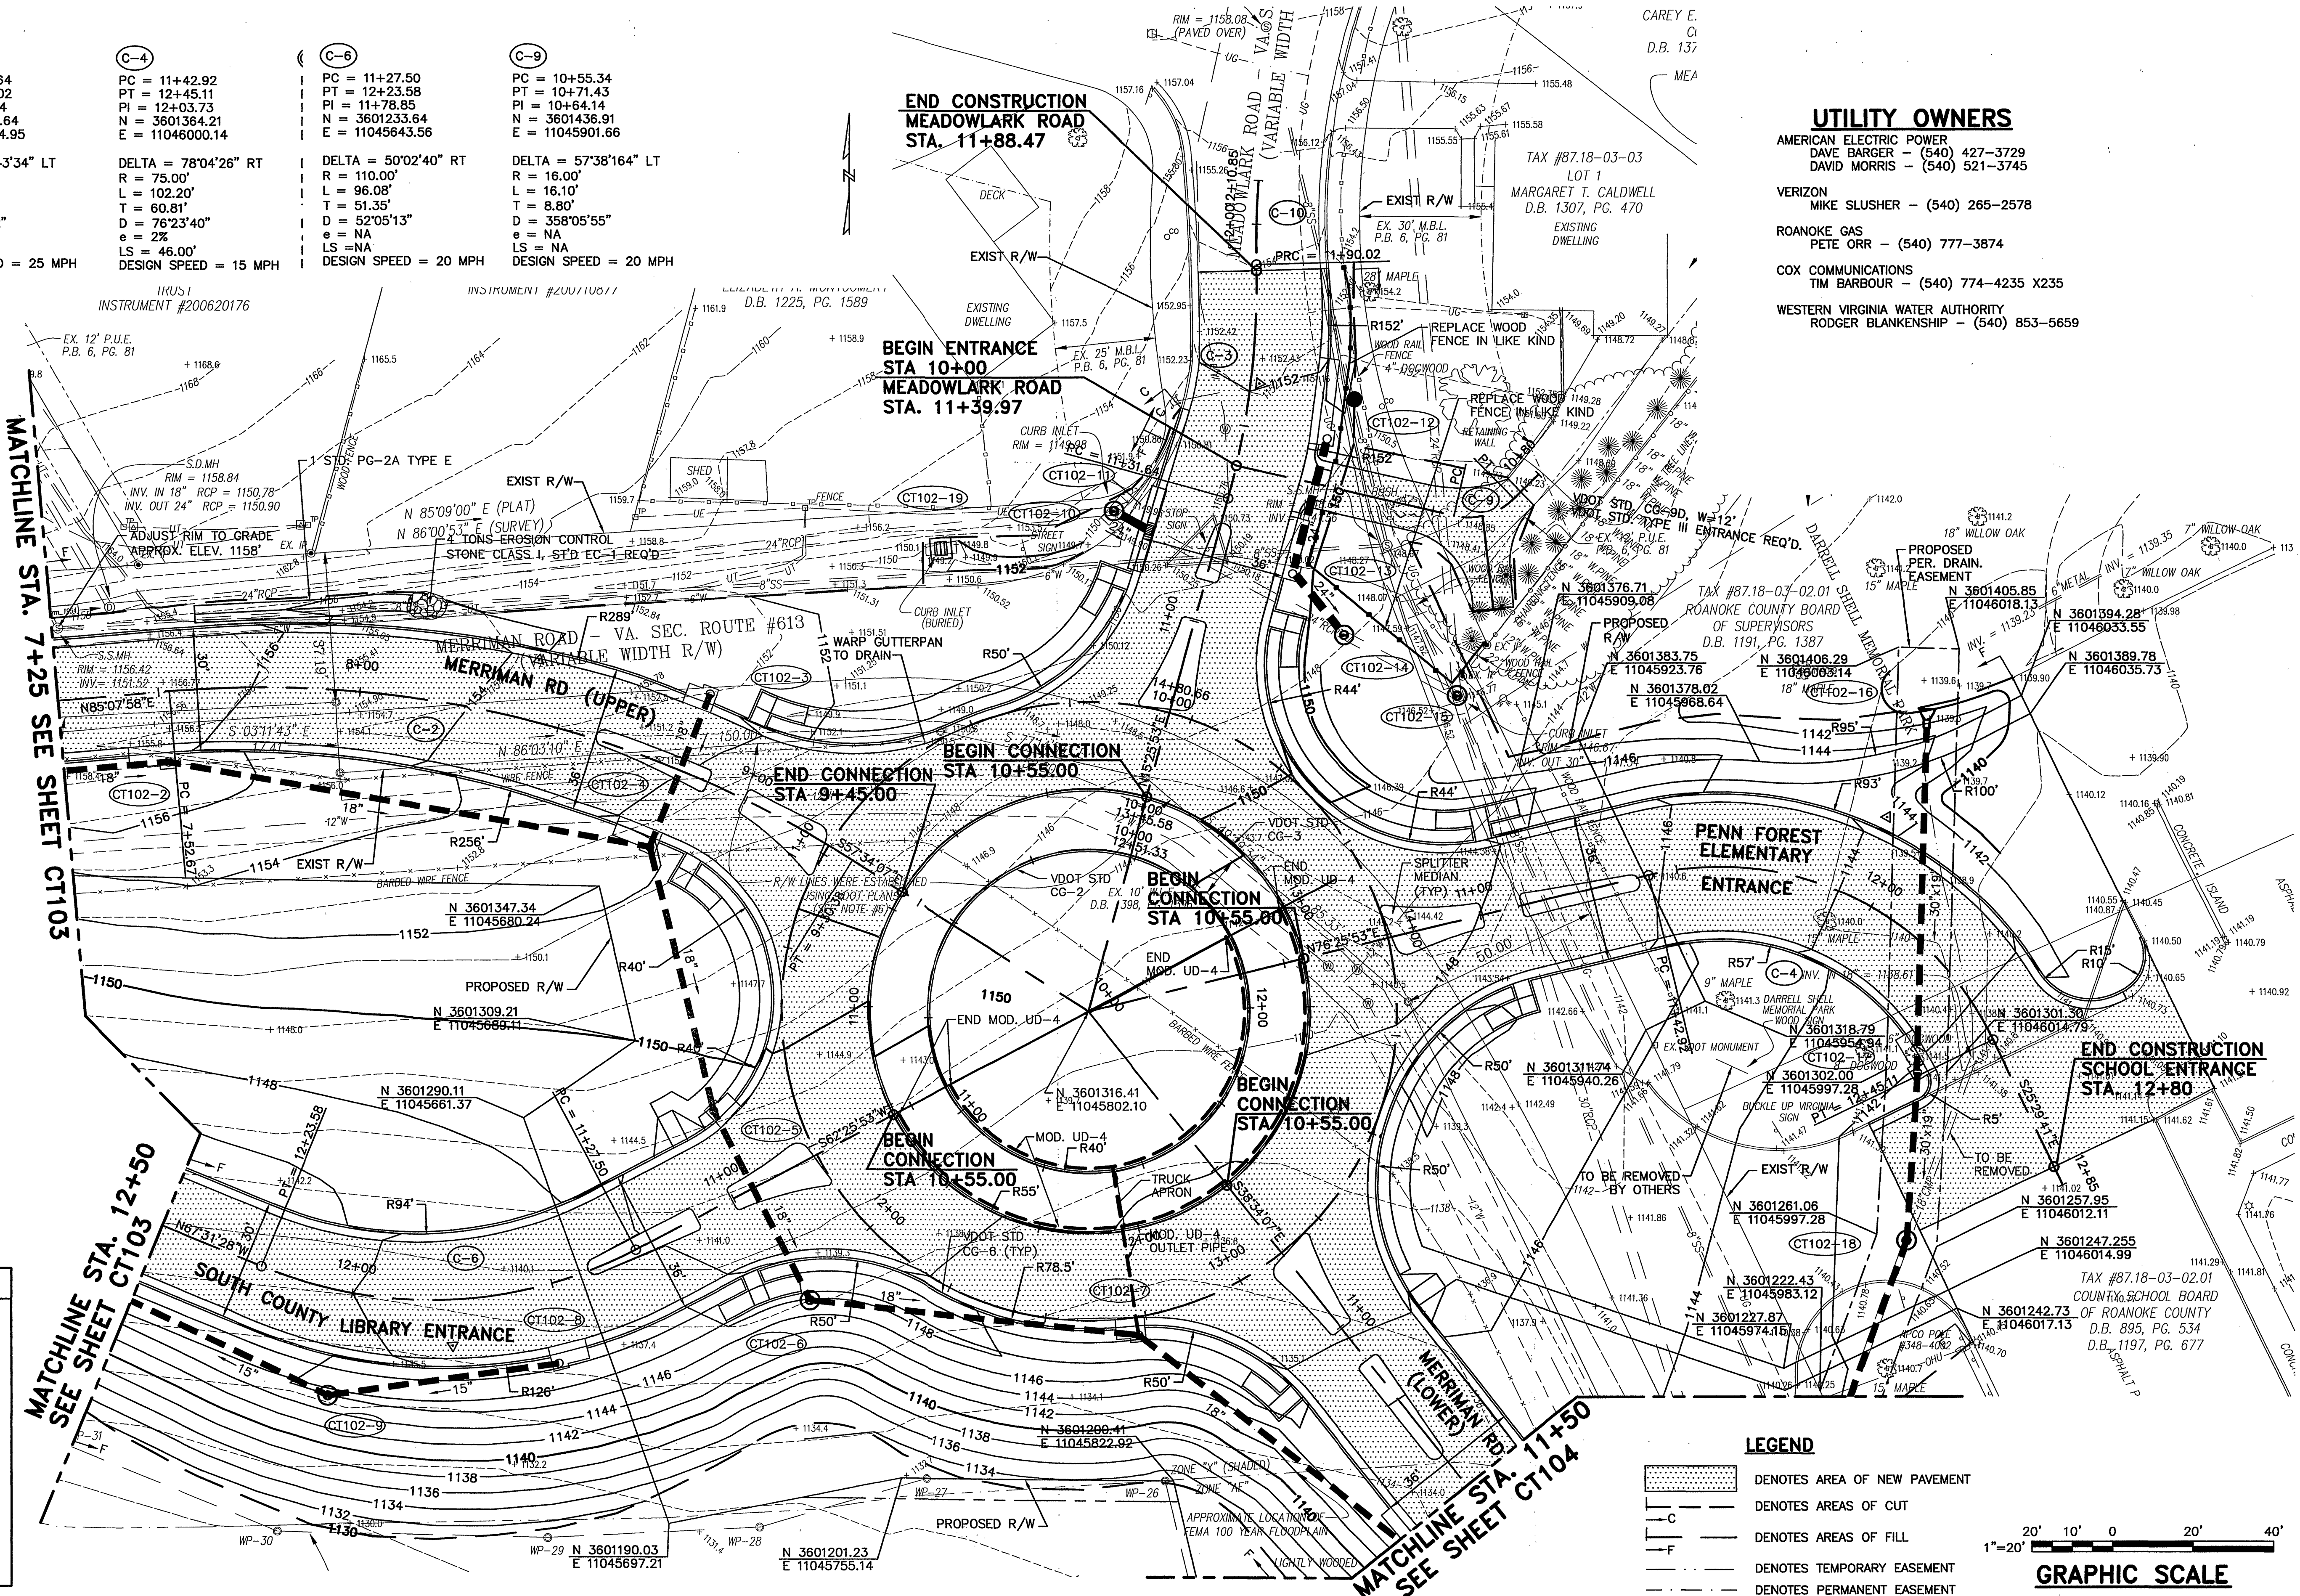

LEGEND

	DENOTES AREA OF NEW PAVEMENT
	DENOTES AREAS OF CUT
	DENOTES AREAS OF FILL
	DENOTES TEMPORARY EASEMENT
	DENOTES PERMANENT EASEMENT

