


CENTERLINE CURVE DATA					
CURVE	RADIUS	LENGTH	TANGENT	CHORD	BEARING
C-8	120.00'	118.35'	64.49'	113.61'	N 74°17'33" W
C-9	238.00'	294.06'	168.89'	275.86'	N 81°17'19" W
C-10	169.00'	37.09'	18.62'	37.01'	S 69°45'02" W
					DELTA
					56°30'21"
					70°29'42"
					12°34'23"



NOTES:
1. SEE SHEET #6 FOR LEGEND.

REVISION	DATE	DESCRIPTION
DESIGNED - TD/PM		
DRAWN - PM/VWB		
CHECKED - MSW		
		GRADING PLAN FOR "SUMMERPLACE" PREPARED FOR JOE R. BLACKSTOCK CAVE SPRING MAGISTERIAL DISTRICT ROANOKE COUNTY, VIRGINIA
		SCALE: 1" = 50' DATE: 25 MAR. 1998 COMM: #97-054 SHEET 8 of 14

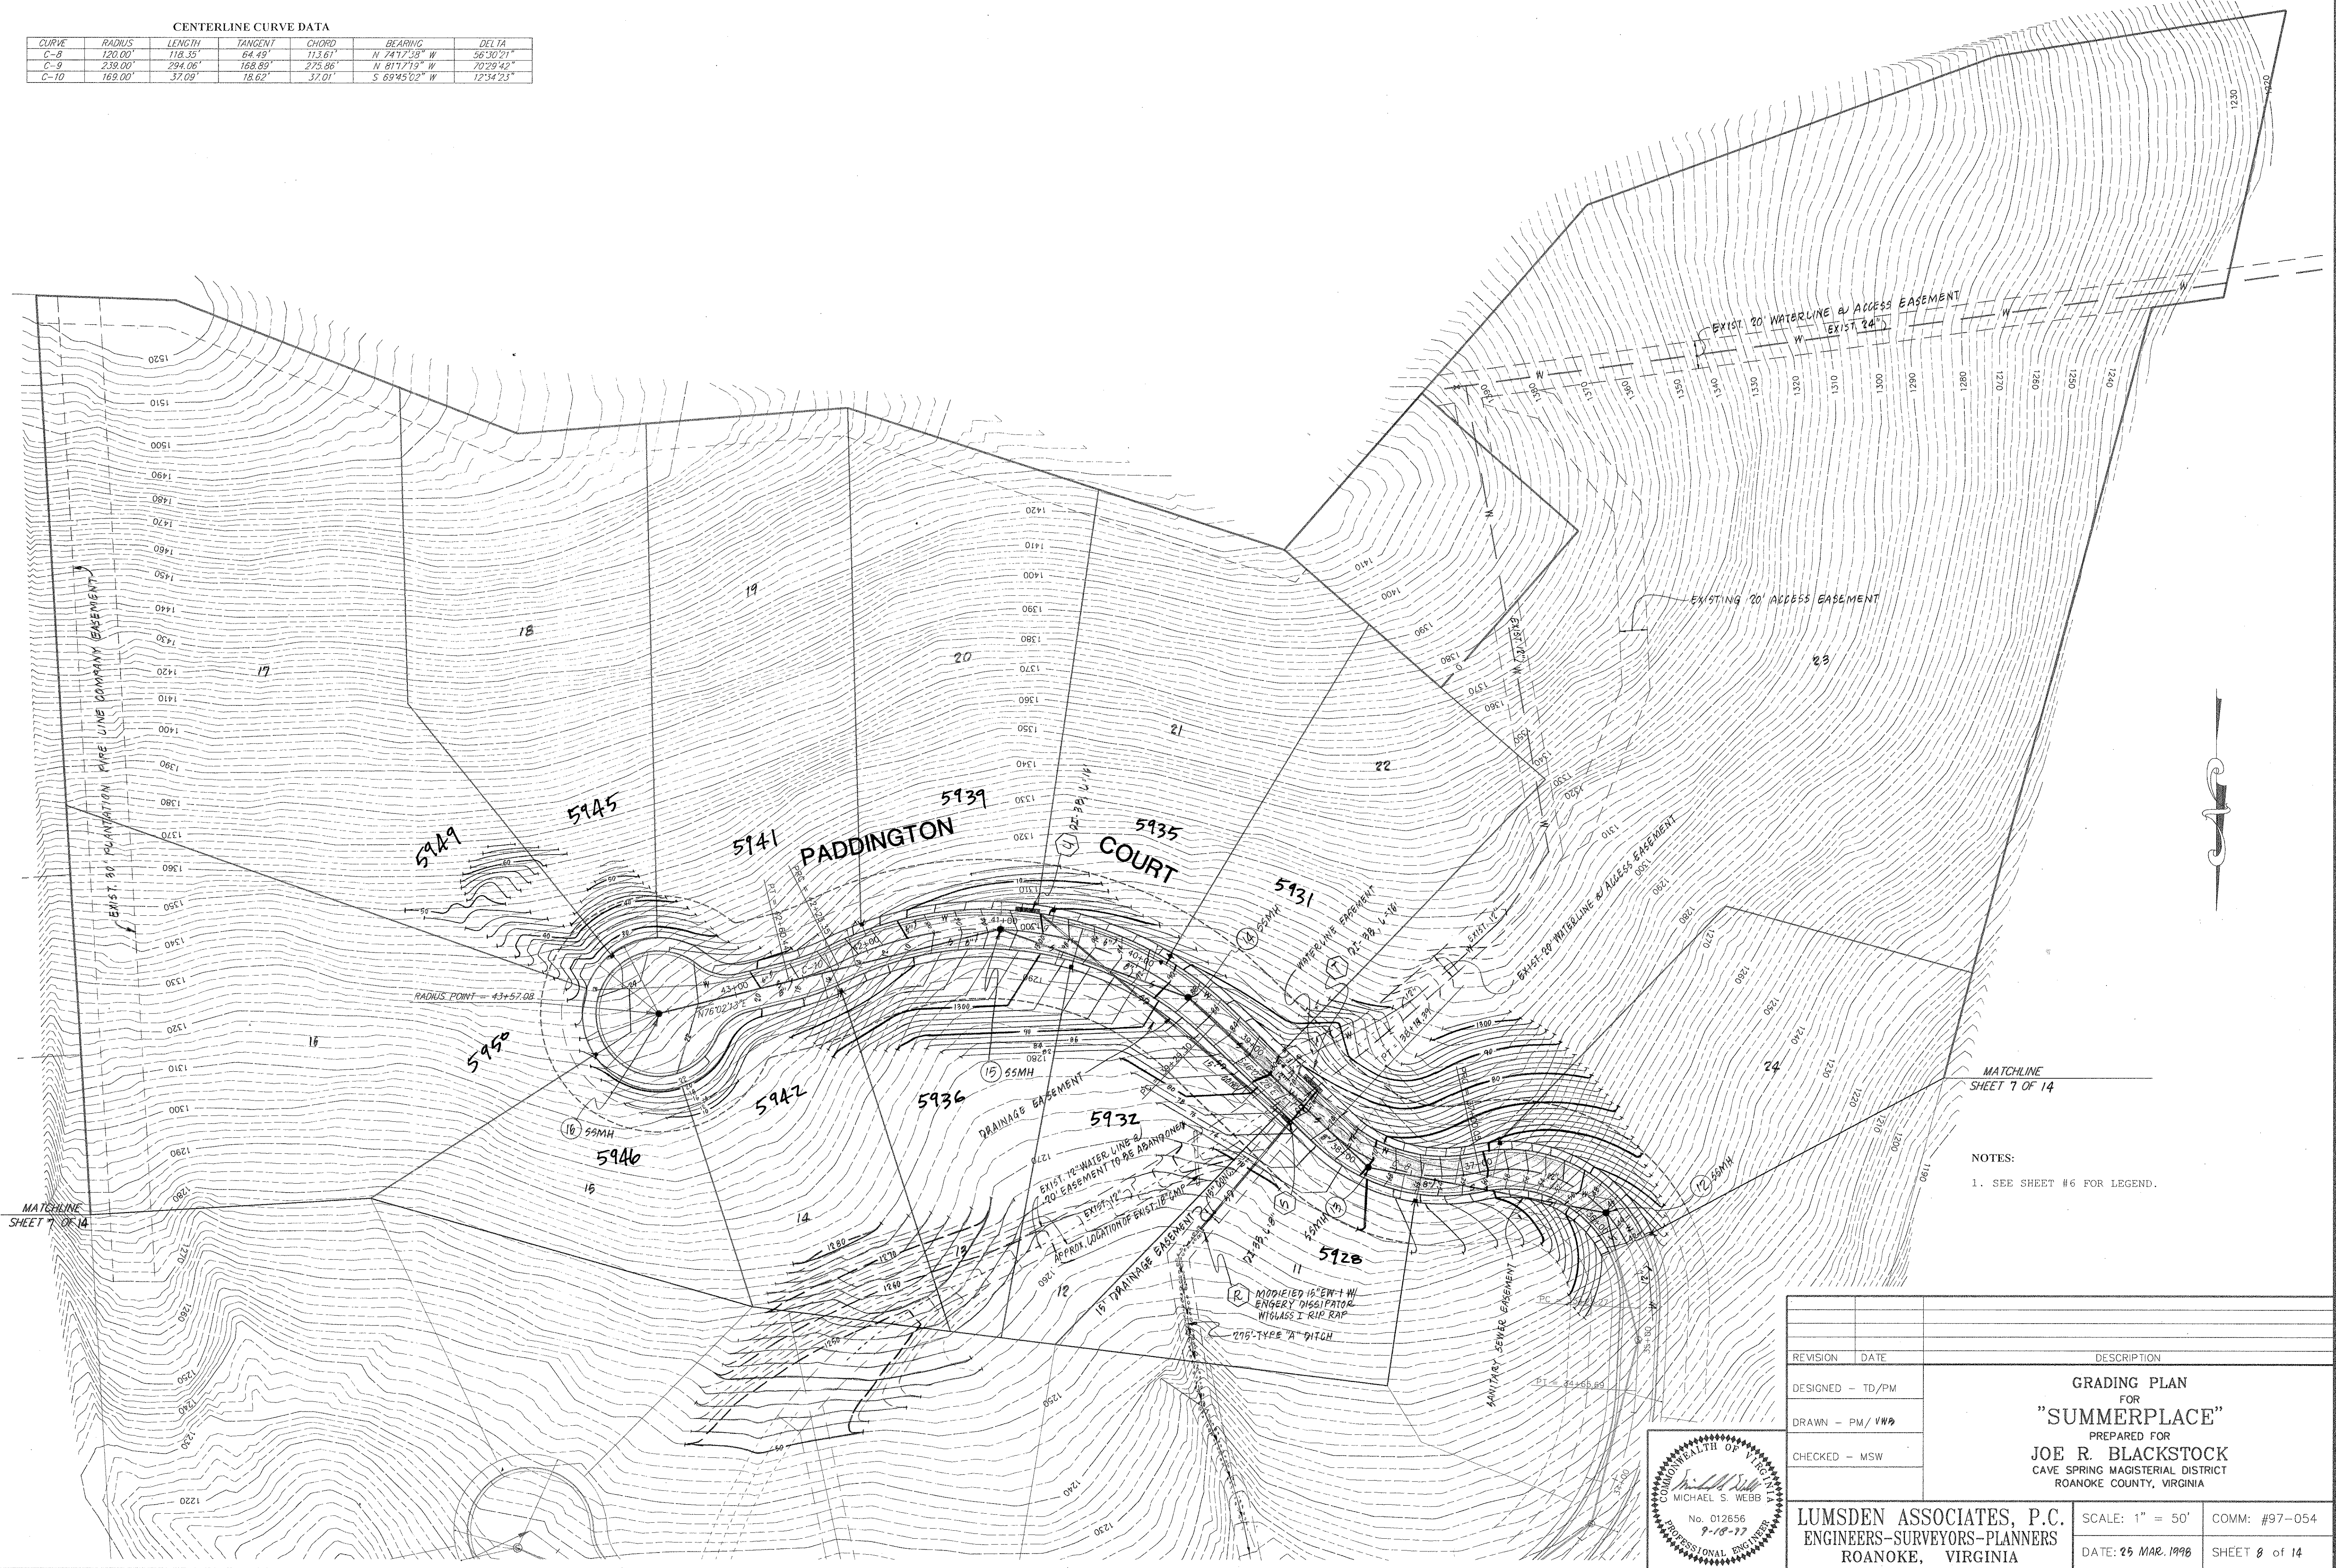