


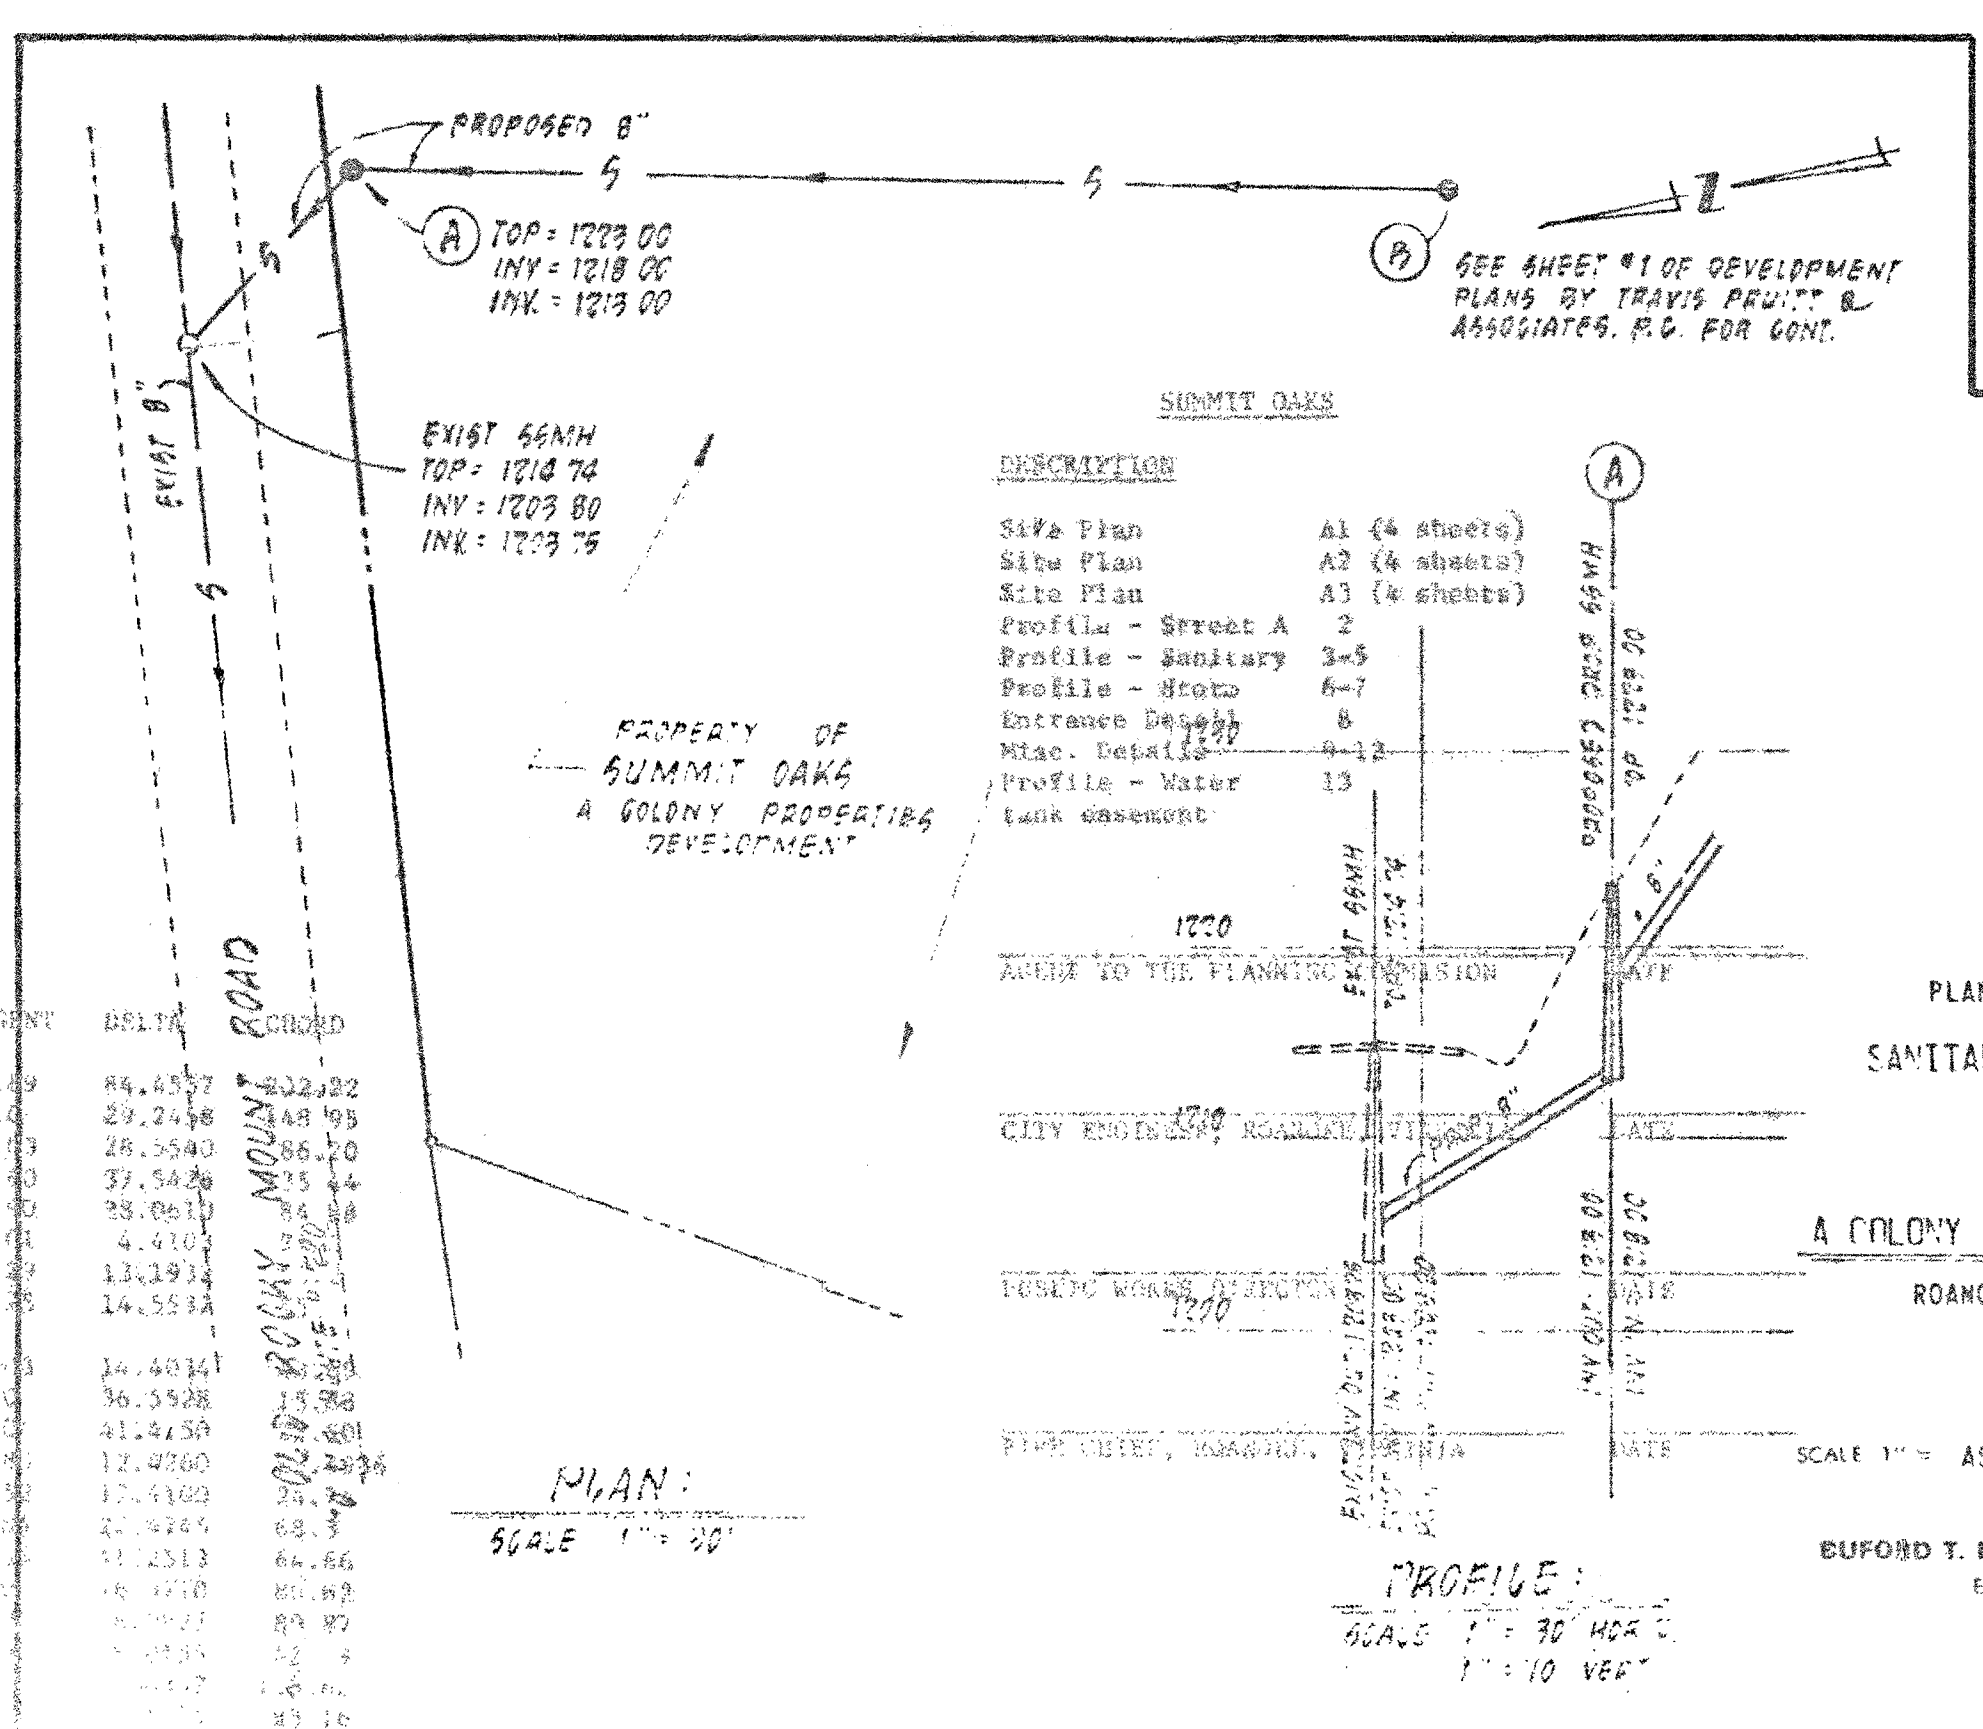

STATION	RADIUS	ARC	TANGENT	DELTA	CHORD
1	150	221.92	136.69	84.4557	222.282
2	150.34	150.6	77.0	29.2448	150.99
3	174.55	88.13	45.93	28.5540	88.20
4	208.19	137.94	71.40	37.5426	137.94
5	130.02	80.47	44.72	38.0611	80.47
6	283.04	24.01	12.71	4.4105	24.01
7	272.19	50.33	28.39	13.1914	50.33
8	211.71	52.16	27.35	14.5534	52.16
9	171.05	43.81	22.40	14.4834	43.81
10	150.44	37.21	18.00	16.5528	37.21
11	131.04	31.0	12.40	14.4258	31.0
12	115.00	25.95	12.40	12.4700	25.95
13	100.00	20.63	12.40	10.7109	20.63
14	85.00	15.75	14.40	9.2465	15.75
15	70.00	10.96	14.40	7.72513	10.96
16	55.00	6.72	14.40	6.1670	6.72
17	40.00	3.80	14.40	4.5677	3.80
18	25.00	1.90	14.40	2.9677	1.90

Rev. Aug. 25, 1986
Rev. Sept. 13, 1986

UTILITY PLAN

SUMMIT OAKS
A COLONY PROPERTIES DEVELOPMENT
ROANOKE VIRGINIA
MARCH 21, 1986 (MARCH 21, 1986)
SCALE 1" = 30'

TRAVIS PRUITT & ASSOCIATES, P.C.
CONSULTANTS ENGINEERS & SURVEYORS
4283 MEMORIAL DR. SUITE 8 DECATUR GEORGIA 30032
TELEPHONE - (404) 252-1177

Revised May 16, 1986
Revised Aug. 10, 1986