

EROSION & SEDIMENT CONTROL NARRATIVE

PROJECT DESCRIPTION  
The following project will involve extending the public gravity sewer from the current termination point to the properties owned by Joe Altadonna and Jim McKelvey. The total area of disturbance is 0.50 acres.

EXISTING SITE CONDITIONS  
Existing site conditions include suburban street scapes and yard scapes reflective of city streets and urban yards. The site contains standard vegetation that would occur in a commercial area. The topography of the site is relatively flat with varied slopes. The site drains generally in the western direction and towards the existing creek.

ADJACENT AREAS  
Areas adjacent to the project include commercial properties. The terrain adjacent to the project corridor is a mix of grassy, paved and wooded areas. It is mostly adjacent to streets surrounded by existing commercial properties.

OFF-SITE AREAS  
No off-site areas will be disturbed as part of this project except for access and staging.

CRITICAL AREAS  
Some portions of the work will traverse steep slopes for short distances.

SOILS


Soils data taken from NRCS Soil Survey for Franklin County

Unit	Soil Name	Slope
7C	Clifford Fine Sandy Loam	8-15%
7D	Clifford Fine Sandy Loam	15-25%
8E	Clifford-Hickoryknob	25-45%

- EROSION AND SEDIMENT CONTROL MEASURES
- Silt Fence (Section 3.05) Temporary silt fence shall be installed along the peripheries of the areas disturbed for the sewer system.
  - Permanent Seeding (Section 3.32) All areas disturbed by construction shall be stabilized with permanent seeding immediately following finish grading. Erosion control blankets will be installed over fill slopes which have been brought to final grade and have been seeded to protect the slopes from rill and gully erosion and to allow seed to germinate properly. Mulch (straw or fiber) will be used on relatively flat areas. In all seeding operations, seed, fertilizer and lime will be applied prior to mulching.
  - Mulching (Section 3.35) Mulch shall be used over all seeded areas and shall be applied in accordance with Standard and Specification 3.35 of the Virginia Erosion and Sediment Control Handbook, latest edition.

PERMANENT STABILIZATION  
Permanent stabilization will be accomplished by establishment of turf.

CALCULATIONS  
No Design Calculations are required.

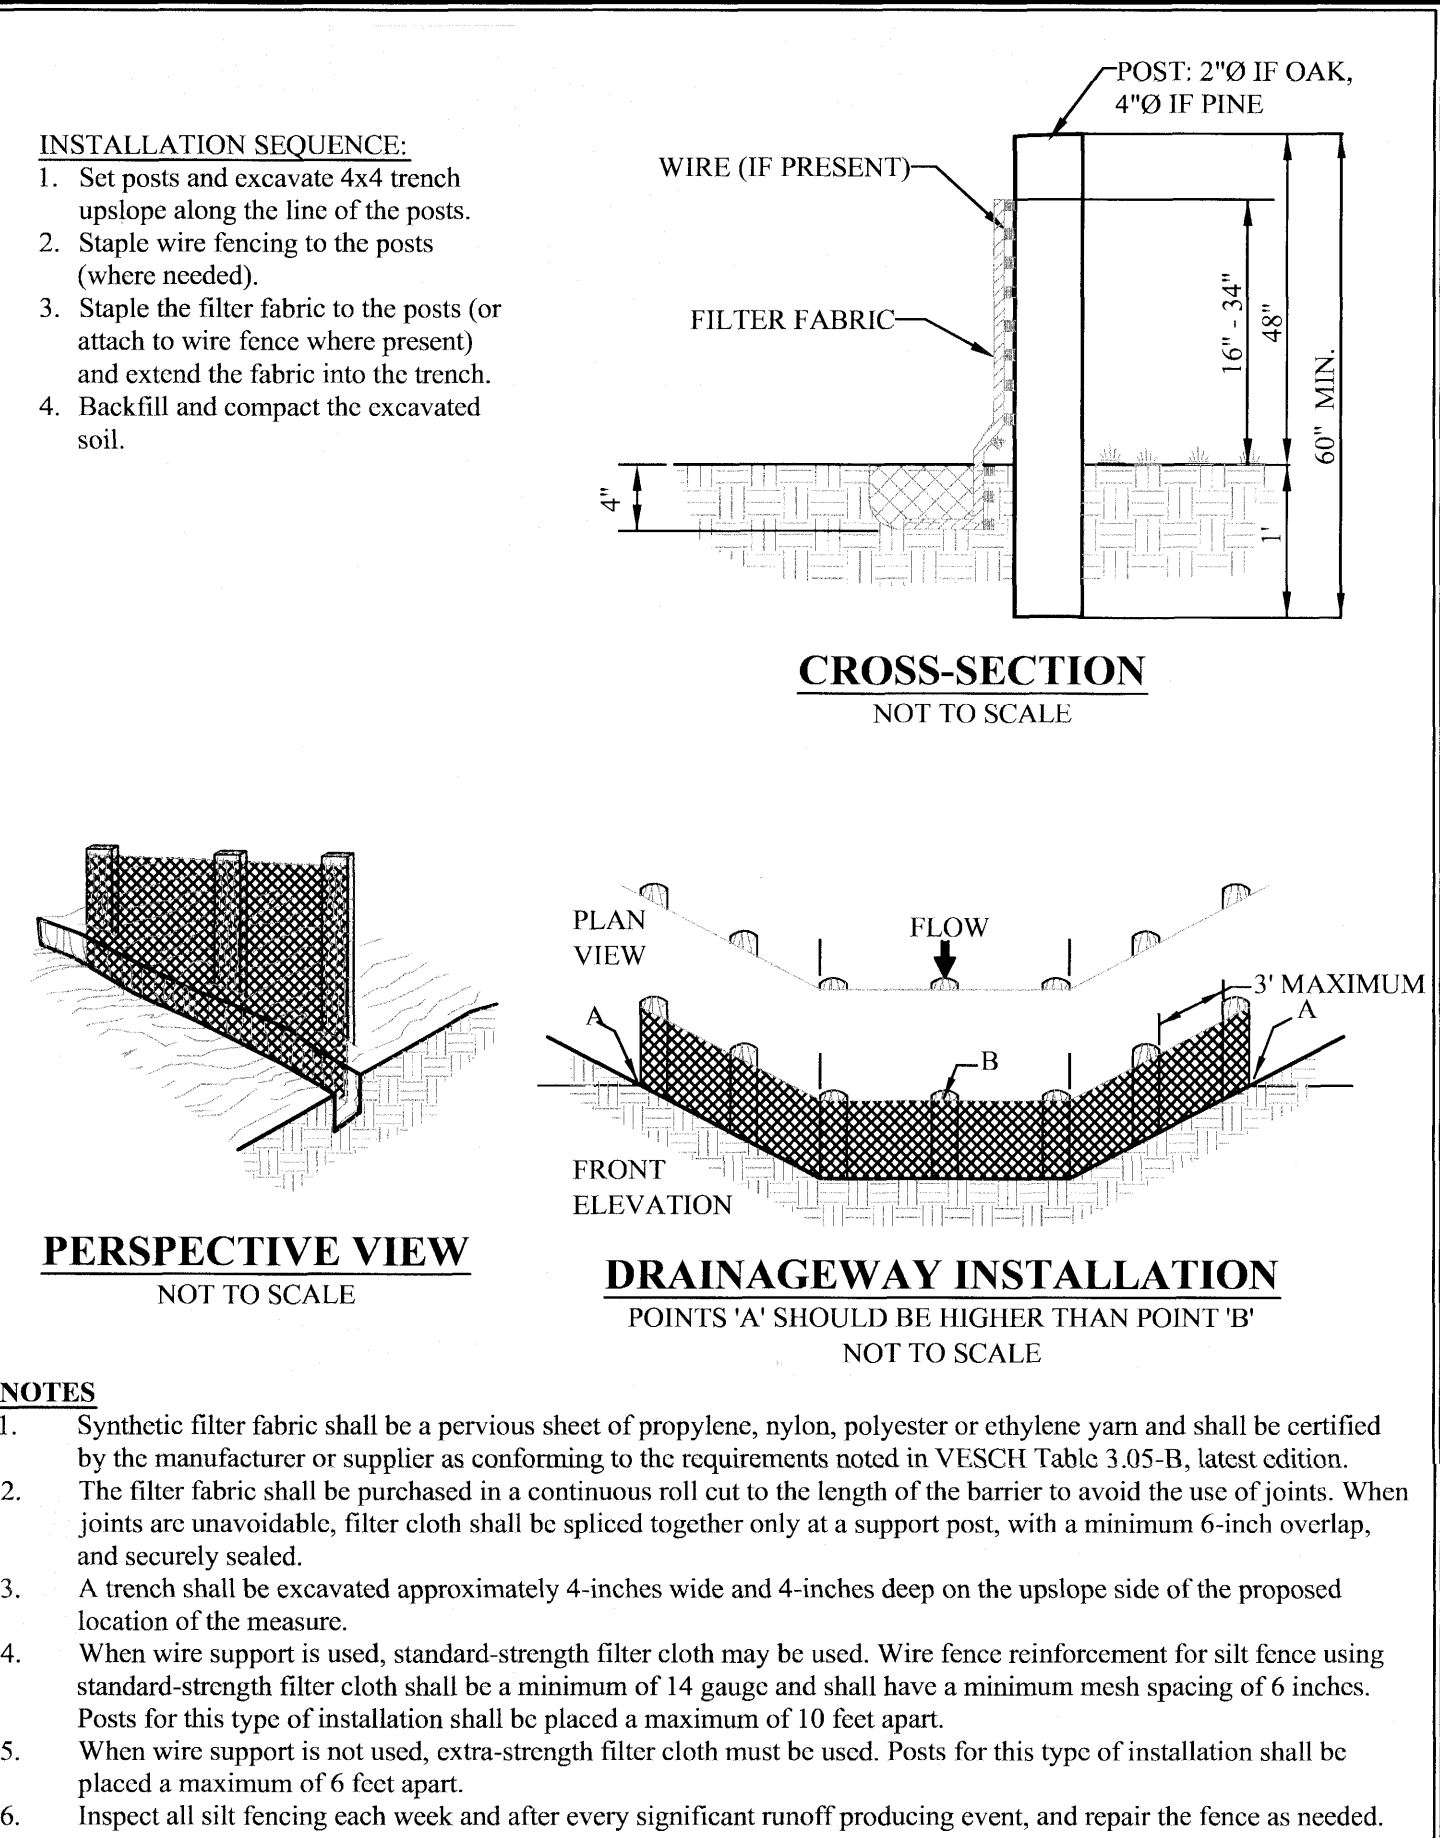

ACS DESIGN  
www.acsdesignllc.com  
ENGINEERING SURVEYING CONSTRUCTION MANAGEMENT

KEY	NAME	SYMBOL	VESCH No.
(BM)	Soil Stabilization Blankets and Matting		3.36
(CE)	Temporary Gravel Construction Entrance		3.02
(CIP)	Culvert Inlet Protection		3.08
(CRS)	Construction Road Stabilization		3.03
(DD)	Temporary Diversion Dike		3.09
(ES)	Silt Fence Break		
(IP)	Storm Drain Inlet Protection		3.07
(ML)	Mulching		3.35
(OP)	Outlet Protection		3.18
(PS)	Permanent Seeding		3.32
(SAF)	Construction Safety Fencing		3.01
(SF)	Silt Fence		3.05
(SR)	Surface Roughening		3.29
(ST)	Temporary Sediment Trap		3.13
(TP)	Tree Preservation and Protection		3.38
(TS)	Temporary Seeding		3.31

NOTE: The E&S Plan is schematic. E&S measures are represented on the Plan with symbols that might or might not approximate their actual size. Refer to the details, other drawing notes, and the VESCH for complete information.

- GENERAL EROSION AND SEDIMENT CONTROL NOTES
- ES-1: Unless otherwise indicated, all vegetative and structural erosion and sediment control practices will be constructed and maintained according to minimum standards and specifications of the Virginia Erosion and Sediment Control Handbook, latest edition and Virginia Regulations 4VAC50-30, Erosion and Sediment Control Regulations.
- ES-2: The plan approving authority must be notified one week prior to the preconstruction conference, one week prior to the commencement of land disturbing activity, and one week prior to the final inspection.
- ES-3: All erosion and sediment control measures are to be placed prior to or as the first step in clearing.
- ES-4: A copy of the approved erosion and sediment control plan shall be maintained on the site at all times.
- ES-5: Prior to commencing land disturbing activities in areas other than indicated on these plans (including, but not limited to, off-site borrow or waste areas), the contractor shall submit a supplementary erosion control plan to the owner for review and approval by the plan approving authority.
- ES-6: The contractor is responsible for installation of any additional erosion control measures necessary to prevent erosion and sedimentation as determined by the plan approving authority.
- ES-7: All disturbed areas are to drain to approved sediment control measures at all times during land disturbing activities and during site development until final stabilization is achieved.
- ES-8: During dewatering operations, water will be pumped into an approved filtering device.
- ES-9: The contractor shall inspect all erosion control measures periodically and after each runoff-producing rainfall event. Any necessary repairs or cleanup to maintain the effectiveness of the erosion control devices shall be made immediately.

ACS DESIGN  
www.acsdesignllc.com  
ENGINEERING SURVEYING CONSTRUCTION MANAGEMENT


EROSION SEDIMENT CONTROL MINIMUM STANDARDS		
MS #	MINIMUM STANDARDS	MEASURE APPLIED FOR EACH MINIMUM STANDARD
MS #1	PERMANENT OR TEMPORARY SOIL STABILIZATION SHALL BE APPLIED TO DENuded AREAS WITHIN SEVEN (7) DAYS AFTER FINAL GRADE HAS BEEN REACHED ON ANY PORTION OF THE SITE. TEMPORARY SOIL STABILIZATION SHALL BE APPLIED TO DENuded AREAS THAT MAY BE AT FINAL GRADE BUT WILL REMAIN DORMANT (UNDISTURBED) FOR LONGER THAN THIRTY (30) DAYS. PERMANENT STABILIZATION SHALL BE APPLIED TO AREAS THAT ARE TO BE LEFT DORMANT FOR MORE THAN ONE (1) YEAR.	PERMANENT SEEDING HAS BEEN SPECIFIED FOR ALL DENuded AREAS ALONG WITH APPLICABLE MULCH, LIME AND FERTILIZATION.
MS #2	DURING CONSTRUCTION OF THE PROJECT, SOIL STOCKPILES SHALL BE STABILIZED OR PROTECTED WITH SEDIMENT TRAPPING MEASURES. THE PERMANENT STABILIZATION OF ALL SOIL STOCKPILES ON SITE.	THERE ARE NO SOIL STOCKPILES PROPOSED. IF SOIL IS TO BE STORED ON SITE, IT SHALL HAVE SIX FEET INSTALLED AROUND THE DOWN HILL SIDE OF THE PILE TO INSURE PROTECTION FROM SEDIMENT LADEN RUN-OFF FROM LEAVING THE SITE.
MS #3	A PERMANENT VEGETATIVE COVER SHALL BE ESTABLISHED ON DENuded AREAS NOT OTHERWISSE PERMANENTLY STABILIZED. PERMANENT VEGETATION SHALL NOT BE CONSIDERED ESTABLISHED UNTIL A GROUND COVER IS ACHIEVED THAT, IN THE OPINION OF THE LOCAL PROGRAM ADMINISTRATOR OR AGENT, IS UNIFORM, MATURE ENOUGH TO SURVIVE AND WILL RESIST EROSION.	PERMANENT SEEDING HAS BEEN SPECIFIED FOR ALL DENuded AREAS ALONG WITH APPLICABLE MULCH, LIME AND FERTILIZATION.
MS #4	SEDIMENT BASINS AND TRAPS, PERIMETER DIKES, SEDIMENT BARBERS AND OTHER MEASURES INTENDED TO TRAP SEDIMENT SHALL BE CONSTRUCTED AS A FIRST STEP IN THE LAND DISTURBING ACTIVITY AND SHALL BE MADE FUNCTIONAL BEFORE UPLAND LAND DISTURBANCES OCCUR.	SILT FENCE WILL BE INSTALLED AT AREAS DISTURBED FOR THE SEWER SYSTEM.
MS #5	STABILIZATION MEASURES SHALL BE APPLIED TO EXPOSED STRUCTURES SUCH AS DRAIN DICES, AND OVERDROPS IMMEDIATELY AFTER INSTALLATION.	NOT APPLICABLE
MS #6	SEDIMENT TRAPS AND SEDIMENT BASINS SHALL BE DESIGNED AND CONSTRUCTED BASED UPON THE TOTAL DRAINAGE AREA TO BE SERVED BY THE TRAP OR BASIN. A. THE MINIMUM STORAGE CAPACITY OF A SEDIMENT TRAP SHALL BE 134 CUBIC YARDS PER ACRE OF DRAINAGE AREA AND THE TRAP SHALL ONLY CONTAIN DRAINAGE AREAS LESS THAN 10 ACRES. B. IF GREATER THAN THIRTY ACRES SHALL BE CONTROLLED BY A SEDIMENT BASIN, THE BASIN SHALL BE DESIGNED TO BE 134 CUBIC YARDS PER ACRE OF DRAINAGE AREA.	NOT APPLICABLE
MS #7	CUT AND FILL SLOPES SHALL BE CONSTRUCTED IN A MANNER THAT WILL MINIMIZE EROSION. SLOPES THAT ARE FOUND TO BE ERODING EXCESSIVELY WITHIN ONE (1) YEAR OF PERMANENT STABILIZATION SHALL BE PROVIDED WITH ADDITIONAL SLOPE STABILIZING MEASURES UNTIL THE PROBLEM IS CORRECTED.	NOT APPLICABLE
MS #8	CONCENTRATED RUNOFF SHALL NOT FLOW DOWN CUT OR FILL SLOPES UNLESS CONCENTRATED RUNOFF IS TRAPPED IN A TEMPORARY OR PERMANENT CHANNEL, FLUME OR SLOPE DRAIN STRUCTURE.	NOT APPLICABLE
MS #9	WHENEVER WATER SEEPS FROM A SLOPE FACE, ADEQUATE DRAINAGE OR OTHER PROTECTION SHALL BE PROVIDED.	NOT APPLICABLE
MS #10	ALL STORM SEWER INLETS THAT ARE MADE OPERABLE DURING CONSTRUCTION SHALL BE PROTECTED SO THAT SEDIMENT-LADEN WATER CANNOT ENTER THE CONVEYANCE SYSTEM WITHOUT FIRST BEING FILTERED OR OTHERWISE TREATED TO REMOVE SEDIMENT.	NOT APPLICABLE
MS #11	BEFORE NEWLY CONSTRUCTED STORMWATER CONVEYANCE CHANNELS ARE MADE OPERATIONAL, ADEQUATE OUTLET PROTECTION AND ANY REQUIRED TEMPORARY OR PERMANENT CHANNEL LINING SHALL BE INSTALLED IN BOTH THE CONVEYANCE CHANNEL AND RECEIVING CHANNEL.	NOT APPLICABLE
MS #12	WHEN WORK IN A LIVE WATERCOURSE IS PERMITTED, PRECAUTIONS SHALL BE TAKEN TO MINIMIZE ENVIRONMENTAL CONTROL, SEDIMENT TRANSPORT AND STABILIZE THE WORK AREA TO THE GREATEST EXTENT POSSIBLE DURING CONSTRUCTION. NONERODIBLE MATERIAL SHALL BE USED FOR THE CONSTRUCTION OF CAISSEWAYS AND OTHER STRUCTURES. EXISTING FILL MAY BE USED FOR THESE STRUCTURES IF APPROVED BY NONERODIBLE COVER MATERIALS.	NOT APPLICABLE
MS #13	WHEN A LIVE WATERCOURSE MUST BE CROSSED BY CONSTRUCTION VEHICLES MORE THAN THREE (3) TIMES IN ANY SIX-MONTH PERIOD, A TEMPORARY SYSTEM CROSSING CONSTRUCTED OF NONERODIBLE MATERIAL SHALL BE PROVIDED.	NOT APPLICABLE
MS #14	ALL APPLICABLE FEDERAL, STATE AND LOCAL REGULATIONS PERTAINING TO WORKING IN OR CROSSING LIVE WATERCOURSES SHALL BE MET.	NOT APPLICABLE
MS #15	THE BED AND BANKS OF ANY WATERCOURSE SHALL BE STABILIZED IMMEDIATELY AFTER WORK IN THE WATERCOURSE IS COMPLETED.	NOT APPLICABLE
MS #16	UNDERGROUND UTILITY LINES SHALL BE INSTALLED IN ACCORDANCE WITH THE FOLLOWING STANDARDS IN ADDITION TO OTHER APPLICABLE CRITERIA: A. NO MORE THAN 500 LINEAR FEET OF TRENCH MAY BE OPENED AT ONE TIME. B. EXCAVATED MATERIAL SHALL BE PLACED ON THE UPHILL SIDE OF THE TRENCHES. C. EFFLUENT FROM DEWATERING OPERATIONS SHALL BE FILTERED OR PASSED THRU AN APPROVED SEDIMENT TRAPPING DEVICE, OR BOTH, AND DISCHARGED IN A MANNER THAT DOES NOT ADVERSELY AFFECT FLOWING STREAMS OR OFF-SITE PROPERTY. D. MATERIAL USED FOR BACKFILLING TRENCHES SHALL BE PROPERLY COMPACTED IN ORDER TO MINIMIZE EROSION AND PROMOTE STABILIZATION. E. RE-STABILIZATION SHALL BE ACCOMPLISHED IN WITH THESE REGULATIONS. F. APPLICABLE SAFETY REGULATIONS SHALL BE COMPLIED WITH.	CRITERIA A THROUGH F WILL BE APPLIED DURING THE INSTALLATION OF THE SEWER SYSTEM LINES.
MS #17	WHERE CONSTRUCTION VEHICLES ACCESS ROUTES INTERSECT PAVED PUBLIC ROADS, PROVISIONS SHALL BE MADE TO MINIMIZE THE TRANSPORT OF SEDIMENT BY REVERSAL TRAVELING ONTO THE PAVED SURFACE. WHERE SEDIMENT IS TRANSPORTED ONTO A PUBLIC ROAD SURFACE, THE ROAD SHALL BE CLEANED THOROUGHLY AT THE END OF THE DAY. SEDIMENT SHALL BE REMOVED FROM THE ROADS BY SHOVELING OR SWEEPING AND TRANSPORTED TO A SEDIMENT CONTROL DISPOSAL AREA. STREET MAINTENANCE SHALL BE ALLOWED ONLY AFTER SEDIMENT IS REMOVED IN THIS MANNER.	CONSTRUCTION VEHICLES WILL REMAIN ON PAVED SURFACES ELIMINATING THE POTENTIAL FOR THE TRANSPORT OF SEDIMENT TO THE PUBLIC ROAD.
MS #18	ALL TEMPORARY EROSION AND SEDIMENT CONTROL MEASURES SHALL BE REMOVED WITHIN THIRTY (30) DAYS AFTER FINAL SITE STABILIZATION OR AFTER THE TEMPORARY MEASURES ARE NO LONGER NEEDED, UNLESS OTHERWISE AUTHORIZED BY THE LOCAL PROGRAM ADMINISTRATOR. TRAPPED SEDIMENT AND THE DISTURBED SOIL AREAS RESULTING FROM THE DISPOSITION OF TEMPORARY MEASURES SHALL BE PERMANENTLY STABILIZED TO PREVENT FURTHER EROSION AND SEDIMENTATION.	REMOVAL OF TEMPORARY EROSION CONTROL MEASURES ARE SPECIFIED IN THE DETAILS SHOWN OR WHEN THE COUNTY DEEMS THE SITE FULLY STABILIZED.
MS #19	PROPERTIES AND WATERWAYS DOWNSTREAM FROM DEVELOPMENT SITE SHALL BE PROTECTED FROM SEDIMENT DEPOSITION, EROSION & DAMAGE DUE TO INCREASES IN FLOW, VELOCITY & PEAK FLOW RATE OF STORMWATER RUNOFF FOR THE STATED FREQUENCY STORM OF 24 HOUR DURATION.	THERE IS NO INCREASE IN STORMWATER VOLUME OR VELOCITY DUE TO THE PROPOSED WORK. THE PROPOSED EROSION CONTROL MEASURES WILL ELIMINATE ANY POTENTIAL OF DOWNSTREAM EROSION OR DAMAGE.

ORGANIC MULCH MATERIALS AND APPLICATION RATES			
Mulches	Rate per acre	Rate per 1000SF	NOTES
Straw or hay	1 1/2 - 2 tons (min. 2 tons for winter cover)	70 - 90 lbs	Free from weeds and coarse matter. Must be anchored. Spread with mulch blower or by hand.
Fiber mulch	minimum 1500 lbs.	35 lbs	Do not use as mulch for winter cover or during hot, dry periods.* Apply as slurry.
Corn stalks	4 - 6 tons	35 lbs	Cut or shredded in 4-6" lengths. Air-dried. Do not use in fine turf areas. Apply with mulch blower or by hand.
Wood chips	4 - 6 tons	185 - 275 lbs.	Free of coarse matter. Air-dried. Treat with 12 lbs. nitrogen per ton. Do not use in fine turf areas. Apply with mulch blower, chip handler, or by hand.
Bark chips or shredded bark	50 - 70 cu.yds.	1-2 CY	Free of coarse matter. Air-dried. Do not use in fine turf areas. Apply with mulch blower, chip handler, or by hand.
* When fiber mulch is the only available mulch during periods when straw should be used, apply at a minimum rate of 2000 lbs/ac. or 45 lbs./1000 sq.ft.			
NOTES			
1. Before mulching, complete required grading and install needed sediment control practices.			
2. Lime and fertilizer should be incorporated and surface roughening accomplished as needed. Seed should be applied before mulching except in the following cases: a. Where seed is to be applied as part of a hydroseeder slurry containing fiber mulch. b. Where seed is to be applied following a straw mulch spread during winter months.			
3. Application. Mulch material shall be spread uniformly, by hand or machine. When spreading straw by hand, divide the area to be mulched into approximately 1,000 SF sections and place 70-90 lbs. (1-1/2 to 2 bales) of straw in each section to facilitate uniform distribution.			
4. Mulch anchoring. Straw mulch must be anchored immediately after spreading to prevent displacement. Other organic mulches listed in table do not require anchoring. The following methods of anchoring straw may be used: a. Mulch anchoring tool (often referred to as a krimper or krimper tool). This is a tractor-drawn implement designed to punch mulch into the soil surface. This method provides good erosion control with straw. It is limited to use on slopes no steeper than 3:1 where equipment can operate safely. Machinery shall be operated along the contours. b. Fiber mulch. Apply fiber mulch by means of a hydroseeder at a rate of 500-750 lbs./ acre over top of straw mulch or hay. It has an added benefit of providing additional mulch to the newly seeded area. c. Liquid mulch binders. Application of liquid mulch binders and tackifiers should be heaviest at the edges of areas and at crests of ridges and banks, to prevent displacement. The remainder of the area should have binder applied uniformly. Binder may be applied after mulch is spread or may be sprayed into mulch as it is being blown onto the soil.			
5. Mulch nettings. Lightweight plastic, cotton, or paper nets may be stapled over the mulch according to manufacturer's recommendations.			
6. Peg and twine. Because it is labor-intensive, this method is feasible only in small areas where other methods cannot be used. Drive 8-10 inch wooden pegs to within 3 inches of the soil surface, every 4 feet in all directions. Stakes may be driven before or after straw is spread. Secure mulch by stretching twine between pegs in a criss-cross-within-a-square. Turn twine 2 or more times around each peg.			
7. Chemical mulches, synthetic binders, and asphalt binders may be used in situations as described in VESCH, latest edition.			
8. Maintenance. All mulches and soil coverings should be inspected periodically (particularly after rainstorms) to check for erosion. Where erosion is observed in mulched areas, additional mulch should be applied. Nets and mats should be inspected after rainstorms for dislocation or failure. If washouts or breakage occur, re-install netting or matting as necessary after repairing damage to the slope or ditch. Inspections should take place up until grasses are firmly established. Where mulch is used in conjunction with ornamental plantings, inspect periodically throughout the year to determine if mulch is maintaining coverage of the soil surface; repair as needed.			

ACS DESIGN  
www.acsdesignllc.com  
MU - MULCHING  
Refer to and comply with the Standards and Specifications of the Virginia Erosion & Sediment Control Handbook, latest edition. This information is based on and modeled after it and is provided as a quick reference.

TYPE A SEED MIX SELECTION	
SEEDING DATE	SEED MIX
15 October to 1 February	KY-31 fescue @ 5 lb / 1000 SF winter rye @ 1/2 lb / 1000 SF
1 February to 1 June	KY-31 fescue @ 5 lb / 1000 SF annual rye @ 1/2 lb / 1000 SF
1 June to 1 September	KY-31 fescue @ 5 lb / 1000 SF German millet @ 1/2 lb / 1000 SF
1 September to 15 October	KY-31 fescue @ 5 lb / 1000 SF annual rye @ 1/2 lb / 1000 SF
TYPE B (SLOPES 3:1 OR STEEPER) SEED MIX SELECTION	
SEEDING DATE	SEED MIX
15 March to 1 May	crown vetch @ 1/2 lb / 1000 SF perennial ryegrass @ 1/2 lb / 1000 SF red top @ 1/8 lb / 1000 SF
15 August to 1 October	crown vetch @ 1/2 lb / 1000 SF perennial ryegrass @ 1/2 lb / 1000 SF red top @ 1/8 lb / 1000 SF
LIME: 140 lb / 1000 SF pulverized agricultural limestone	
FERTILIZER: 5-20-10 @ 25 lb / 1000 SF 38-0-0 @ 7 lb / 1000 SF	
MULCH: Shall be used over all seeded areas and shall be applied in accordance with Standard and Specification 3.35 of the Virginia Erosion and Sediment Control Handbook, latest edition.	
SOIL CONDITIONING: Incorporation of lime and fertilizer, selection of certified seed, mulching, maintenance of new seedlings, and reseeded shall be in accordance with specifications contained within the Virginia Erosion and Sediment Control Handbook, latest edition.	
Additional seeding to be performed as required by the inspector.	
SEED APPLICATION: Apply seed uniformly with a cyclone seeder, drill, cultipacker seeder, or hydroseeder on a firm, friable, seedbed. Maximum seeding depth shall be 1/4 inch.	

ACS DESIGN  
www.acsdesignllc.com  
PS - PERMANENT SEEDING  
Refer to and comply with the Standards and Specifications of the Virginia Erosion & Sediment Control Handbook, latest edition. This information is based on and modeled after it and is provided as a quick reference.

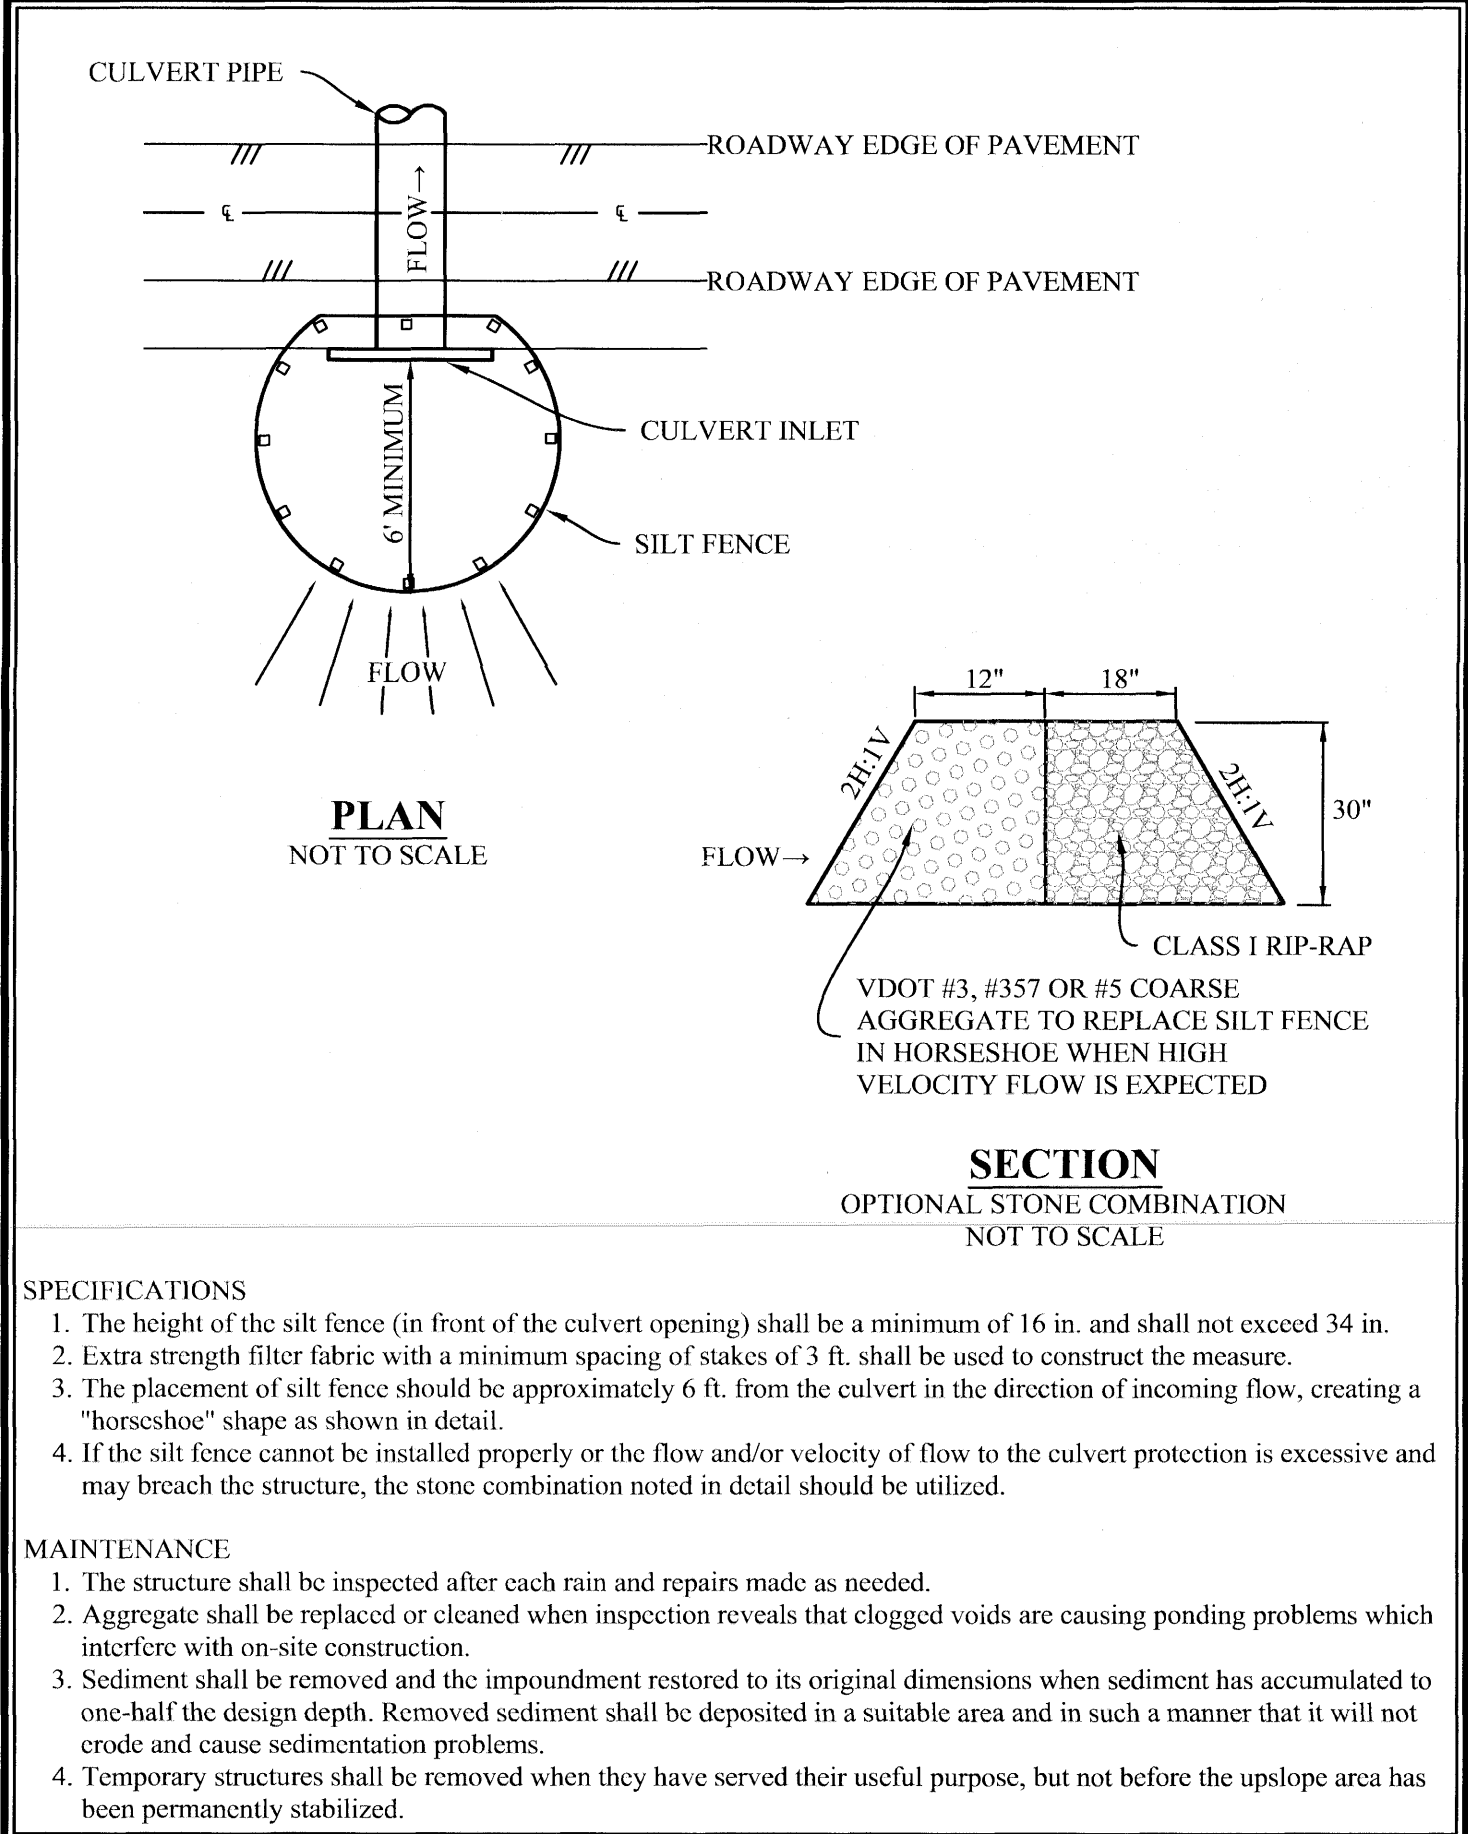

ACS DESIGN  
www.acsdesignllc.com  
CIP1 - SILT FENCE CULVERT INLET PROTECTION  
Refer to and comply with the Standards and Specifications of the Virginia Erosion & Sediment Control Handbook, latest edition. This information is based on and modeled after it and is provided as a quick reference.



ACS DESIGN  
ENGINEERING • SURVEYING  
LANDSCAPE ARCHITECTURE  
CONSTRUCTION MANAGEMENT

2203 PETERS CREEK ROAD  
ROANOKE, VIRGINIA 24017  
P 540.562.2345 F 562.2344  
INFO@ACSDESIGNLLC.COM  
WWW.ACSDESIGNLLC.COM

Westlake Sewer Extension  
Western Virginia Water Authority  
Franklin County, Virginia

© ACS DESIGN, LLC - Material included herein is covered by copyright. Use of this work in whole or in part is strictly forbidden without the expressed written consent of ACS DESIGN, LLC.

DRAWN BY: JSH  
DESIGNED BY: DME/JSH  
CHECKED BY: CME  
DATE: 02 JULY 2009  
JOB NUMBER: 09012

REVISIONS:

No. 1	
No. 2	
No. 3	
No. 4	

SHEET NO.:  
C2.1

EROSION CONTROL  
NOTES AND  
DETAILS