


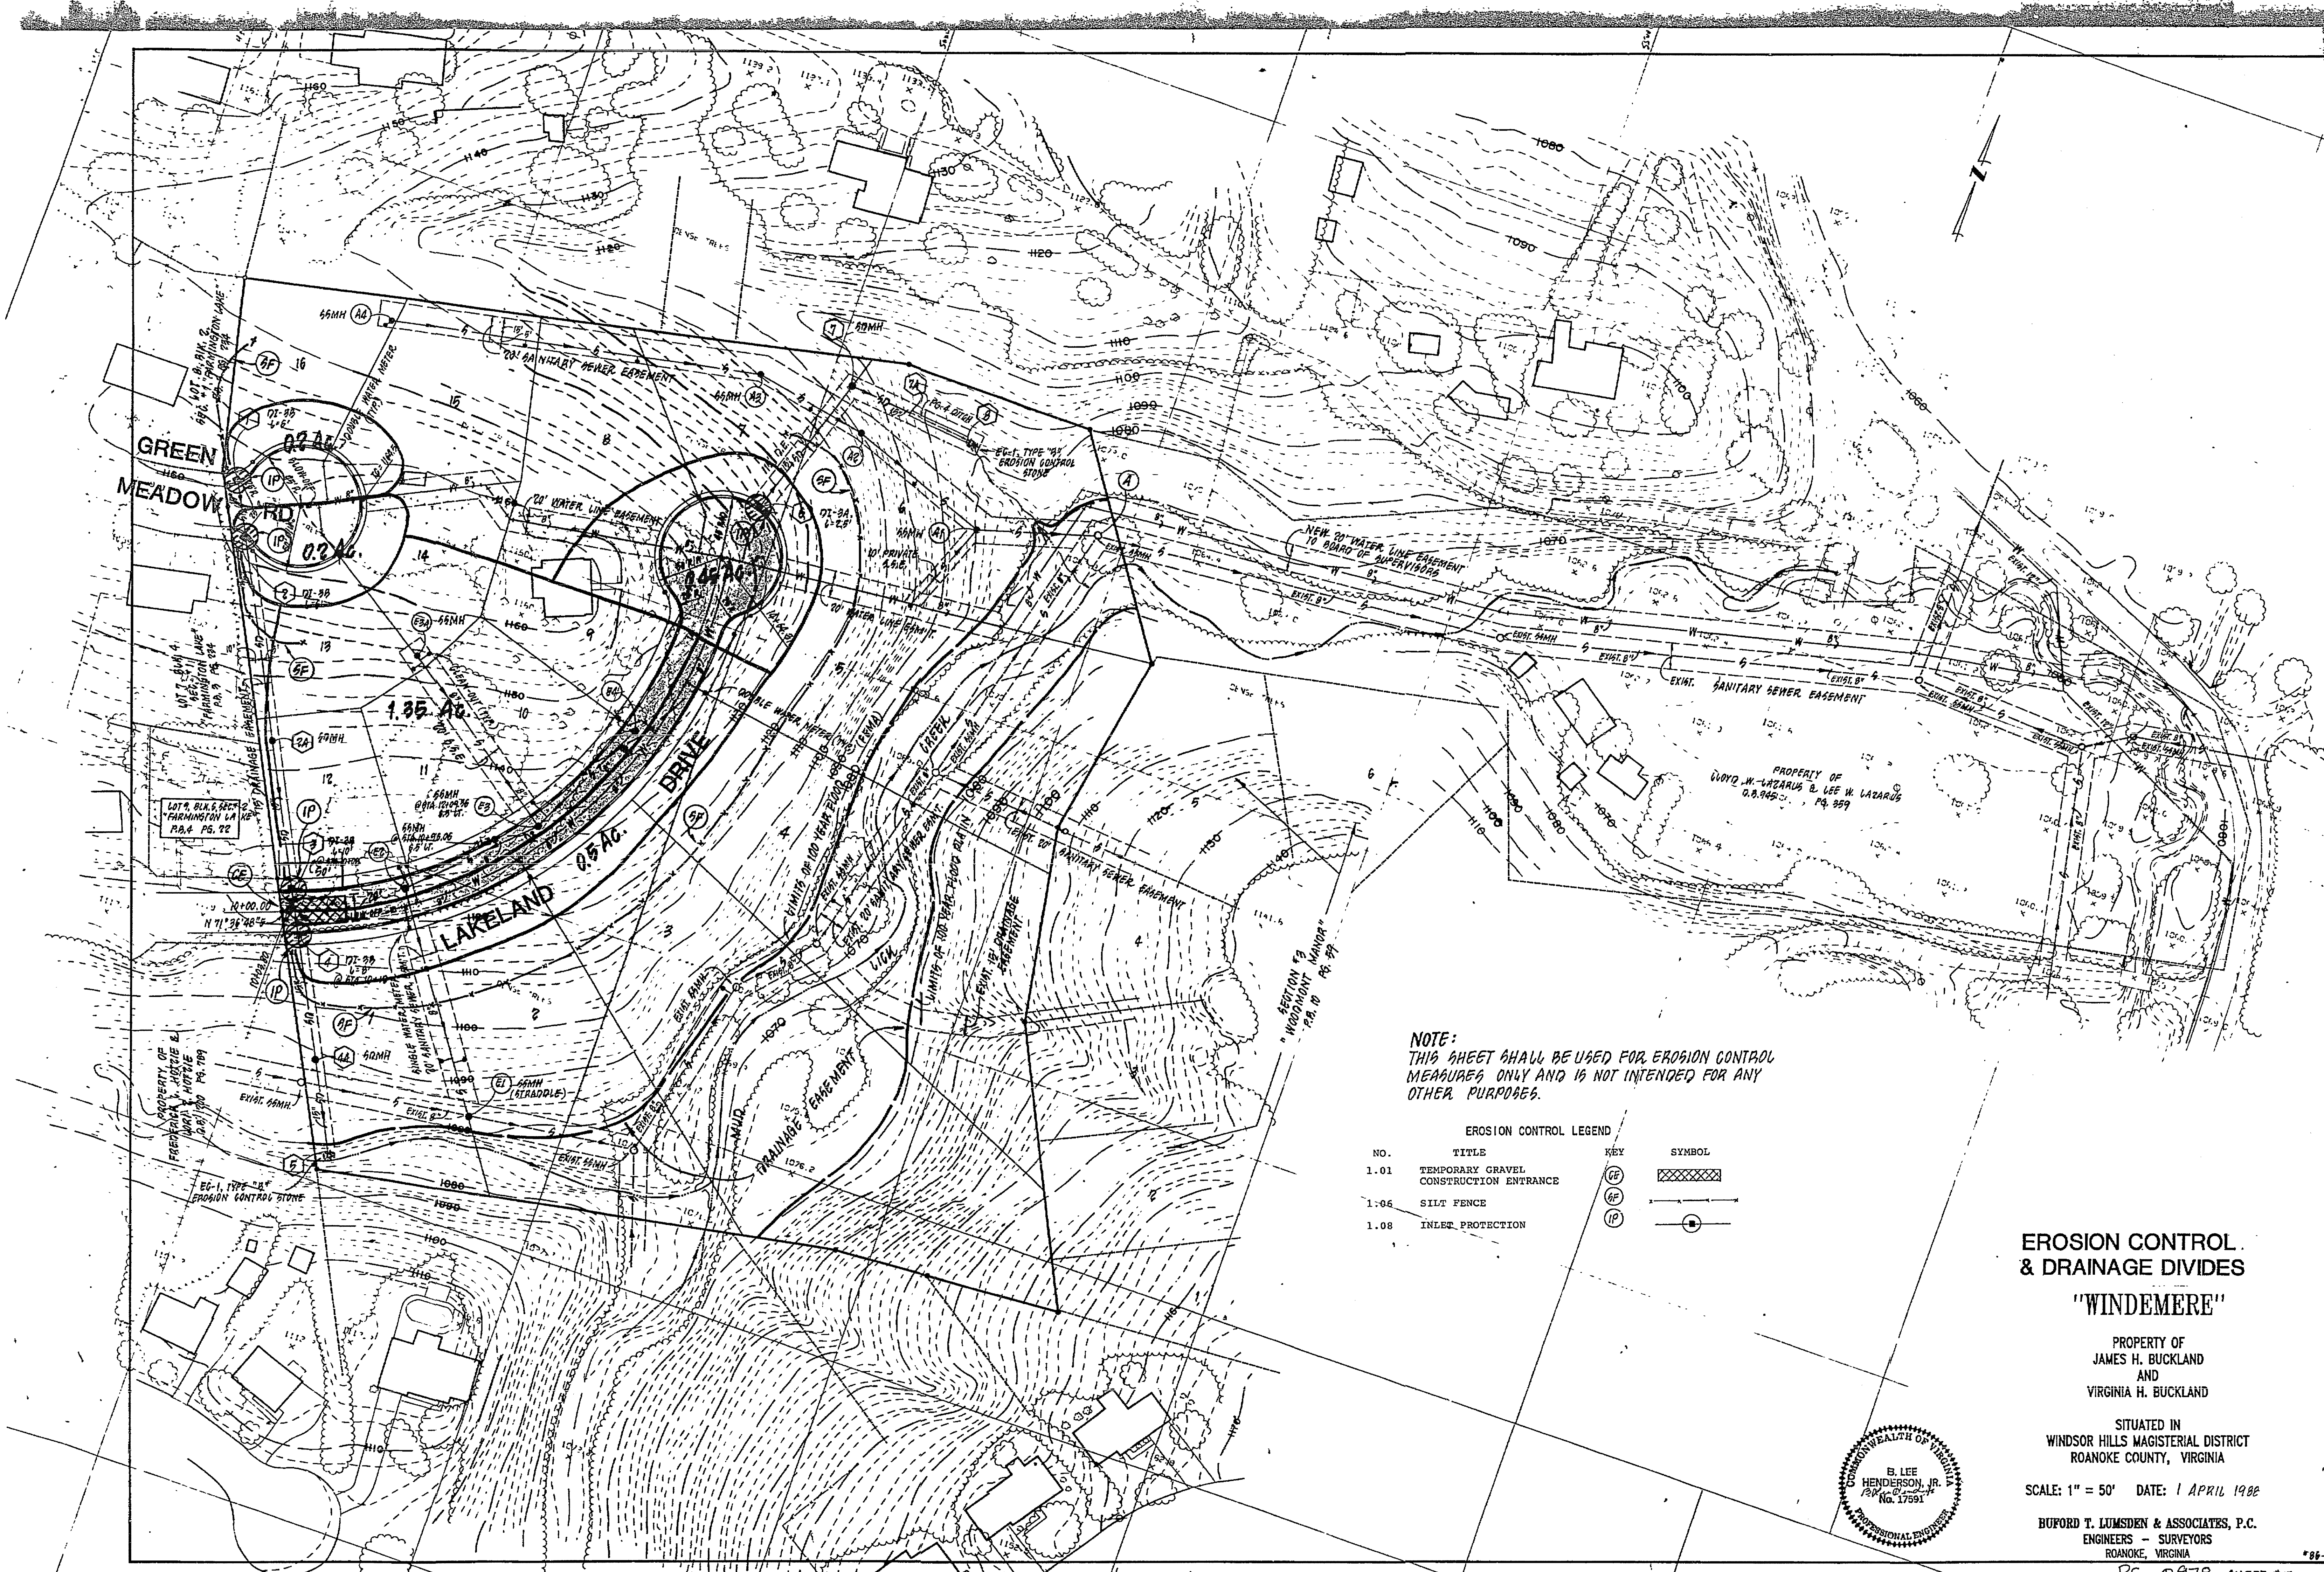

**EROSION CONTROL
& DRAINAGE DIVIDES**


"WINDEMERE"

PROPERTY OF
JAMES H. BUCKLAND
AND
VIRGINIA H. BUCKLAND

SITUATED IN
WINDSOR HILLS MAGISTERIAL DISTRICT
ROANOKE COUNTY, VIRGINIA

SCALE: 1" = 50' DATE: 1 APRIL 1988

BURFORD T. LUMSDEN & ASSOCIATES, P.C.
ENGINEERS - SURVEYORS
ROANOKE, VIRGINIA

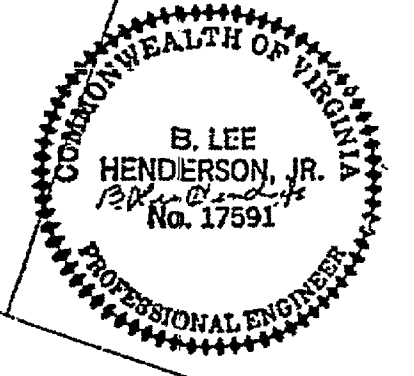

RC-9718 SHEET #7 OF 10

