


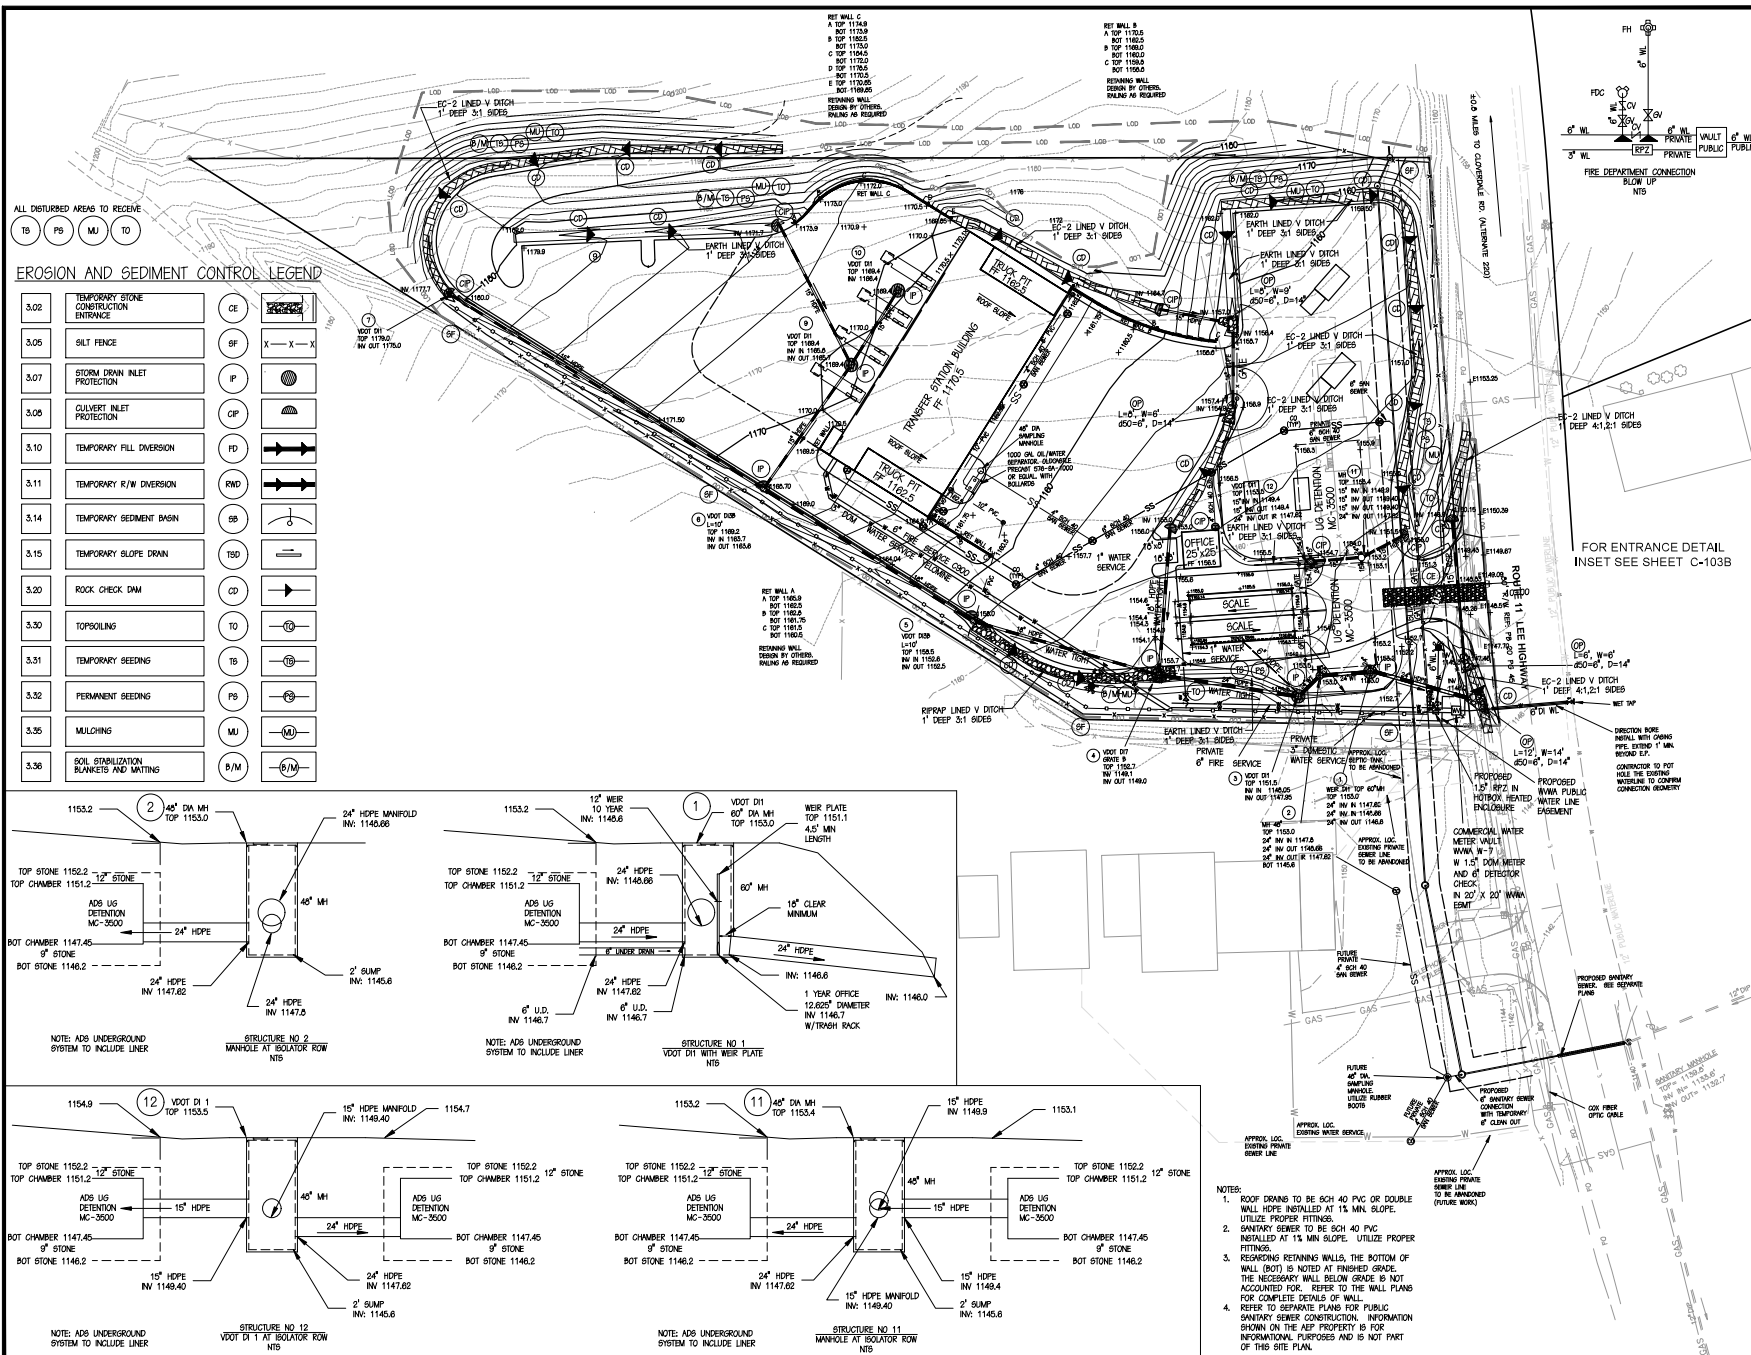

317 BROOK PARK PLACE, FOREST VIRGINIA 24551
PHONE: 434-235-2895 FAX: 434-235-2896
EMAIL: prog@perkins-orrison.com
17 W. NELSON STREET, LEXINGTON, VIRGINIA 24450
PHONE: 334-6601 FAX: 334-6602
EMAIL: PHO@PERKINS-ORRISON.COM

CONSULTANTS



JOB:
BOTETOURT
CONVENIENCE CENTER
AND TRANSFER STATION
BOTETOURT COUNTY, VIRGINIA


CLIENT:
COUNTY WASTE, SOUTHWEST VIRGINIA, LLC
CO: DELBERT BEASLEY

MARK	DATE	DESCRIPTION
3	11/15/20	REV PER AGENCY COMMENTS
2	10/05/20	REV PER AGENCY COMMENTS
1	6/25/20	REV PER AGENCY COMMENTS

ISSUE: 4/6/20
CONTOUR INTERVAL: 2'
DESIGNED BY: RTM
DRAWN BY: RTM/DBM
CHECKED BY: NEW/RTM

SHEET TITLE

PHASE-2 GRADING, E & S CONTROL
AND UTILITY PLAN

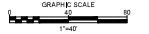

C-103A