


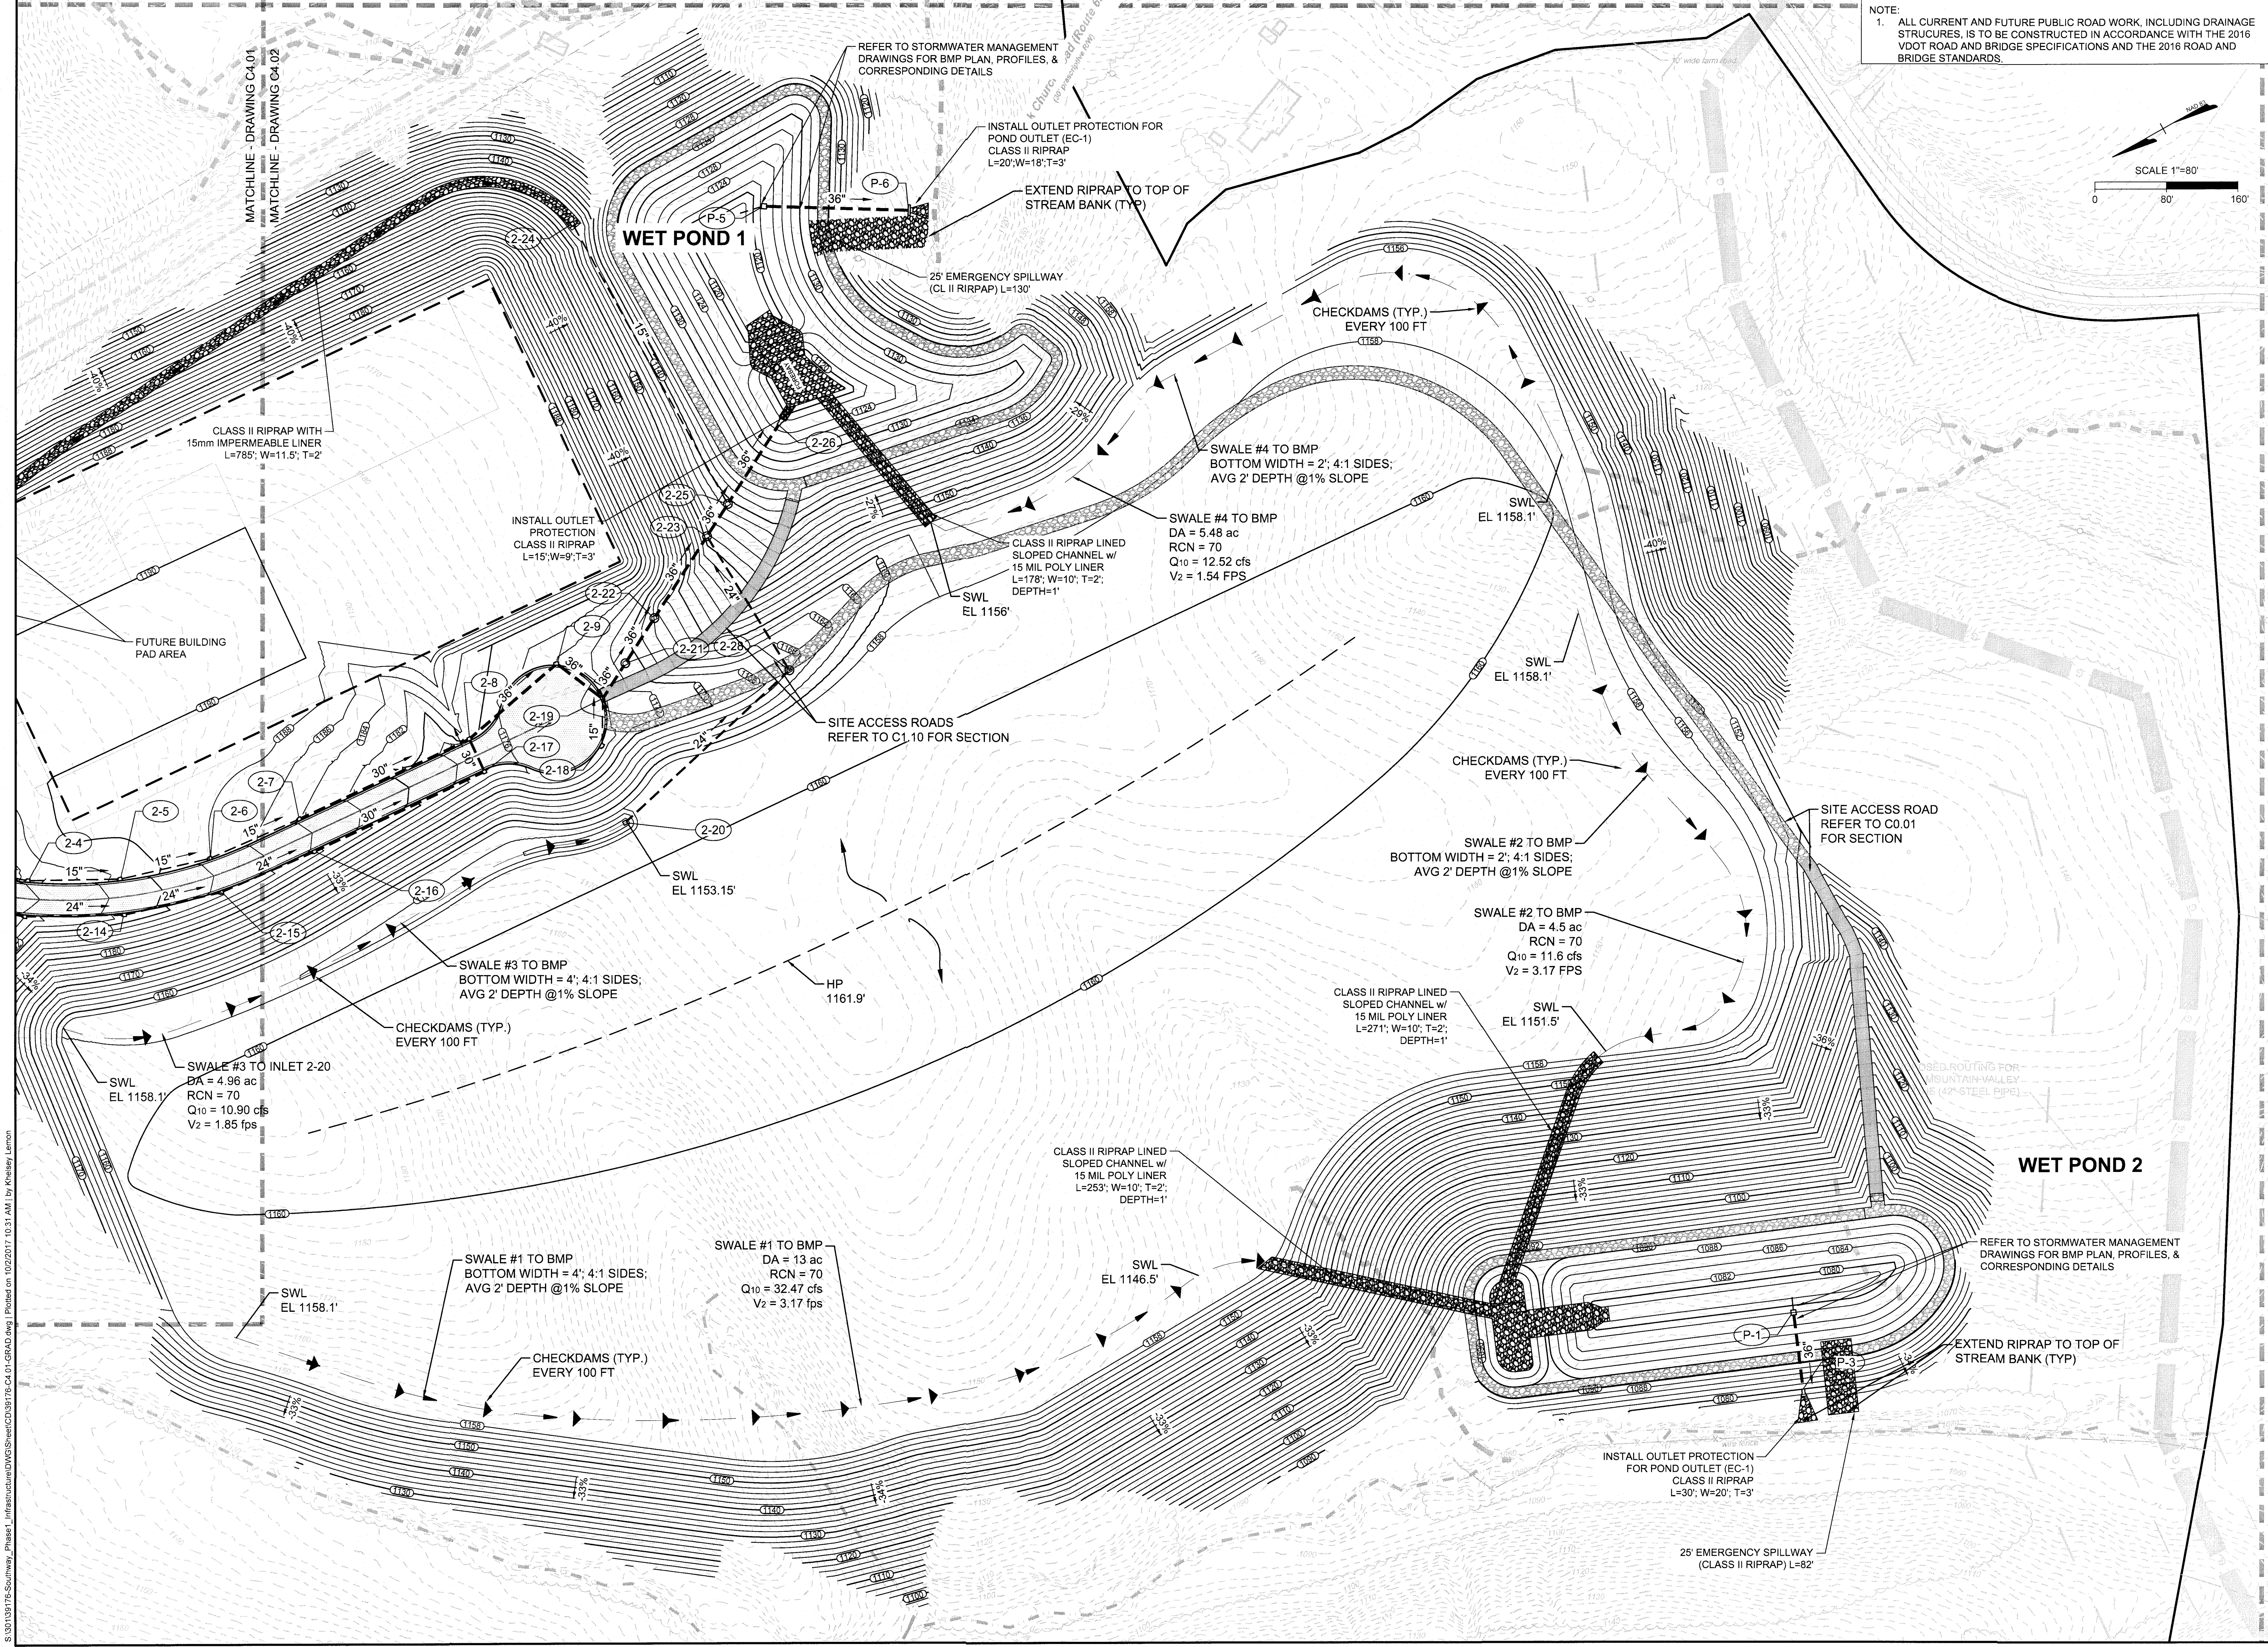

NOTE:
1. ALL CURRENT AND FUTURE PUBLIC ROAD WORK, INCLUDING DRAINAGE STRUCTURES, IS TO BE CONSTRUCTED IN ACCORDANCE WITH THE 2016 VDOT ROAD AND BRIDGE SPECIFICATIONS AND THE 2016 ROAD AND BRIDGE STANDARDS.

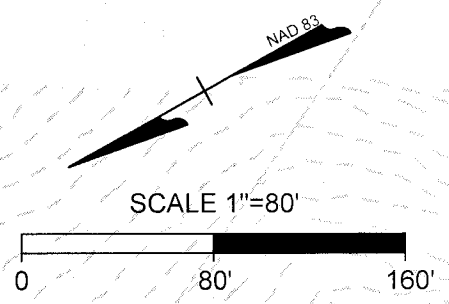


Table with 2 columns: DATE, REVISION DESCRIPTION. Includes corporate office information for Timmons Group.

Table with 2 columns: DRAWN BY, DESIGNED BY, CHECKED BY, SCALE. Lists project personnel and scale (1 inch = 80 feet).

Project title block: SUMMIT VIEW BUSINESS PARK PHASE 1 LAYOUT AND GRADING & DRAINAGE PLAN. Includes job number 39176 and sheet number C4.02.

S:\30138776-Southway_Phase1_Infrastructure\DWG\Sheet\CD\8176-C4.01-GRAD.dwg (Plotted on 10/2/2017 10:31 AM by Kresley Lemmon)

These plans and associated documents are the exclusive property of TIMMONS GROUP and may not be reproduced in whole or in part and shall not be used for any purpose whatsoever, including, but not limited to construction, bidding, and/or construction staking without the express written consent of TIMMONS GROUP.