
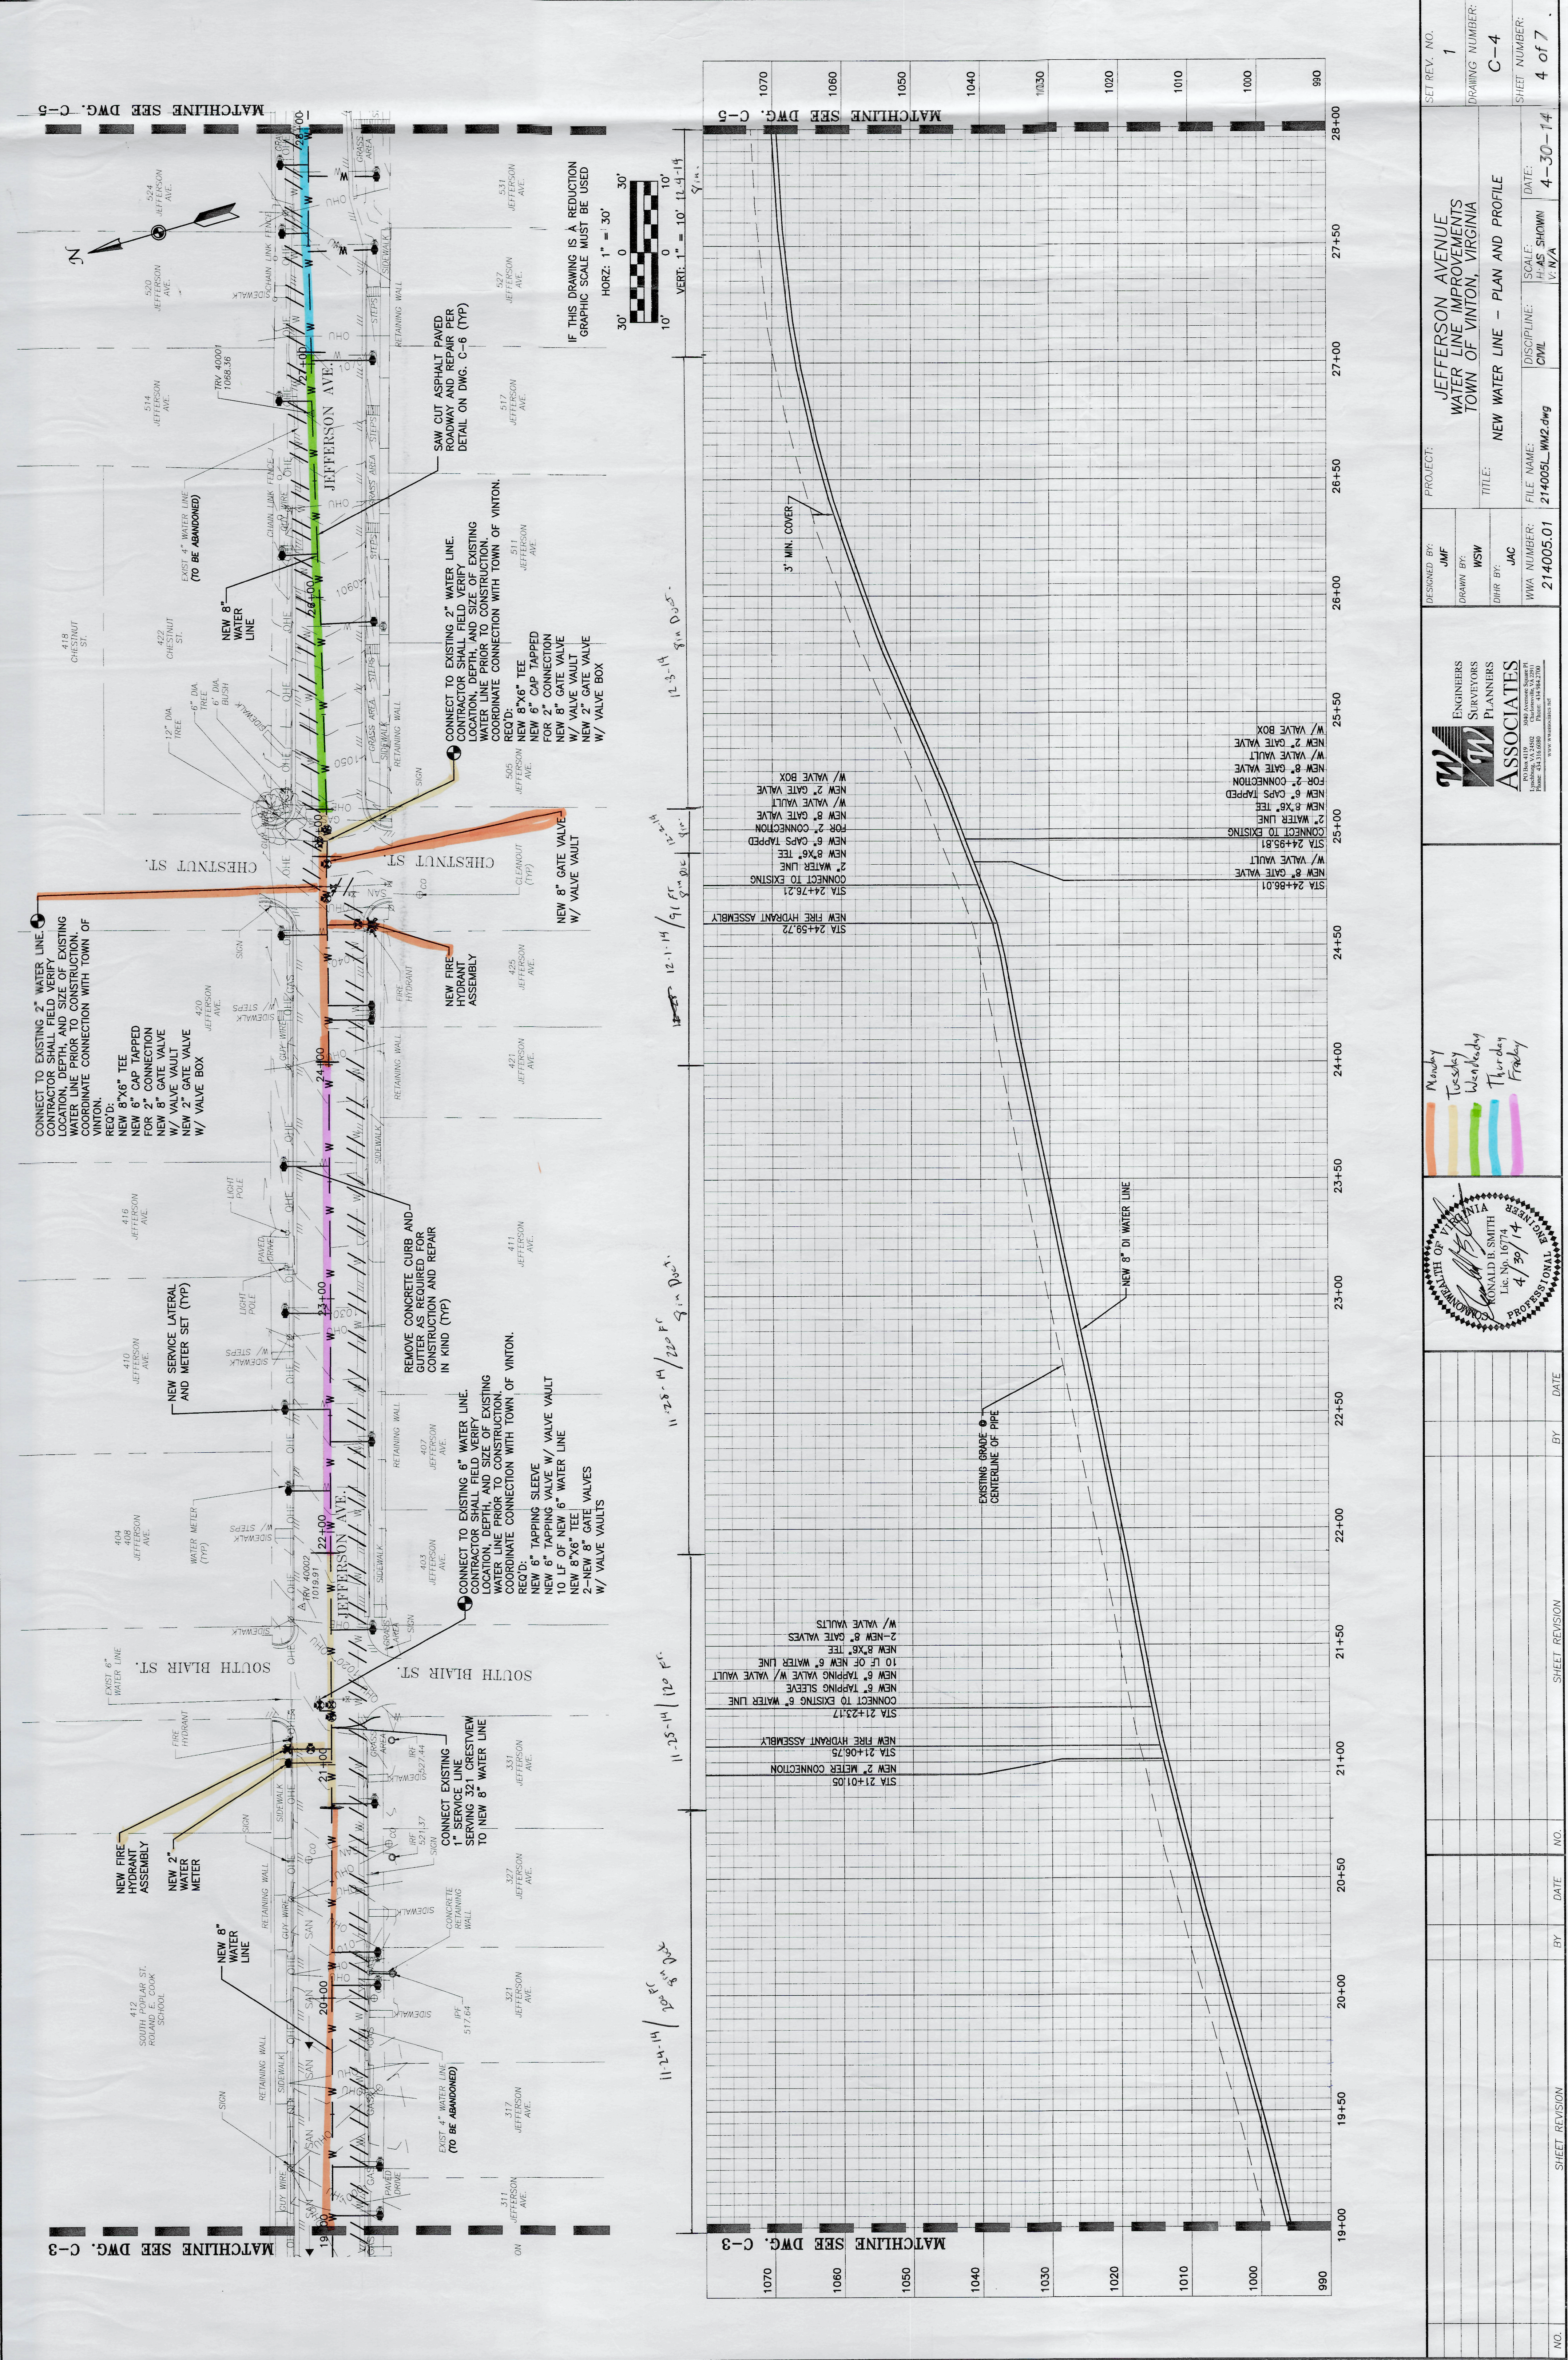
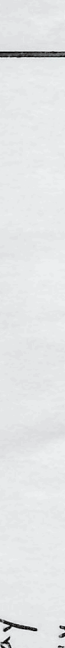


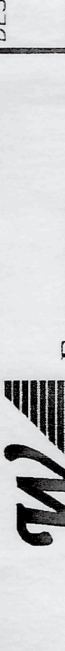

										NEWBY TOSKEY WENHUGH THURDAY FRACKY	ENGINEERS SURVEYORS PLANNERS ASSOCIATES 10000 JEFFERSON AVENUE, SUITE 100 FAIRFAX, VA 22030 PHONE: 703.441.1700 EMAIL: INFO@WASSOCIATES.COM										DESIGNED BY: JMF DRAWN BY: WSW CHECKED BY: JAC WMA NUMBER: 214005.01										PROJECT: JEFFERSON AVENUE WATER LINE IMPROVEMENTS TOWN OF VINTON, VIRGINIA TITLE: NEW WATER LINE - PLAN AND PROFILE										SHEET REV. NO. 1 DRAWING NUMBER: C-4 SHEET NUMBER: 4 of 7	