

PROJECT

VIRGINIA TECH CARILION (VTC)
BIOMEDICAL RESEARCH
EXPANSION

VIRGINIA TECH
4 RIVERSIDE CIRCLE
ROANOKE, VA 24016

CLIENT




213 MCCLANAHAN ST. S.W.,
THIRD FLOOR
ROANOKE, VA 24014
PHONE: 540-981-7024




CONSULTANT

AECOM
10 South Jefferson Street, Suite 1600
Roanoke, Virginia 24011
540.857.3100 tel 540.857.3180 fax
www.aecom.com

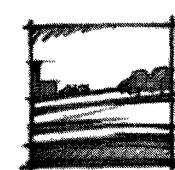

HILL
STUDIO


REGISTRATION

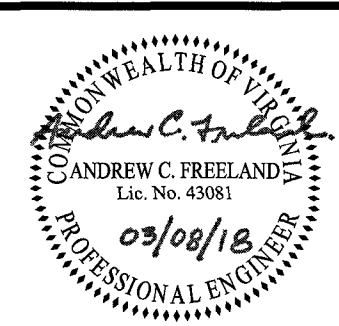

ISSUE/REVISION

NO.	DATE	DESCRIPTION
3	03/08/2018	CITY CP SUBMISSION
2	01/19/2018	CITY CP SUBMISSION
1	12/04/2017	FOR PRESUBMISSION MEETING
0	12/01/2017	FOUNDATION SUBMISSION
1/1	DATE	DESCRIPTION

KEY PLAN

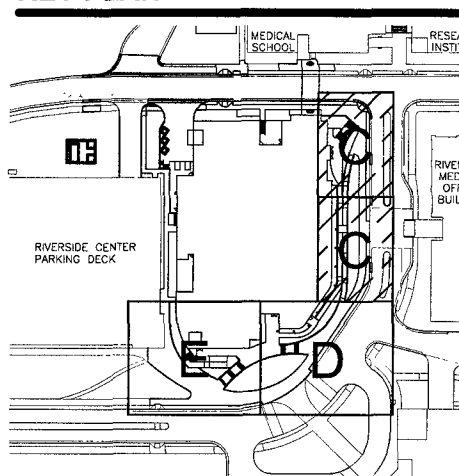

PROJECT NUMBER

60544603

SHEET TITLE

ENLARGED
GRADING PLAN
(AREA C)

SHEET NUMBER




C-404C

GENERAL NOTES THIS SHEET:

- SEE SHEET C-001 FOR CIVIL NOTES, ABBREVIATIONS, AND LEGEND.
- SEE COORDINATE POINT DIAGRAMS ON SHEET C-001 FOR BENCHMARK ELEVATION INFORMATION.
- PROJECT SITE LIES IN H.U.D FLOOD HAZARD ZONE AE COMMUNITY PANEL NO. 51161C0164G, DATED SEPTEMBER 28, 2007. THE 100-YEAR FLOODPLAIN ELEVATION AT THE PROJECT SITE IS 934.44 FEET.
- THE BUILDING FINISH FLOOR ELEVATION AND THE ELEVATION OF GENERATOR AND TRANSFORMER PAD IS SET AT LEAST TWO FEET ABOVE THE 100-YEAR FLOOD PLAIN ELEVATION.

SHEET KEYNOTES:

- BUILDING OUTLINE FOR REFERENCE ONLY. SEE ARCHITECTURAL SHEETS.

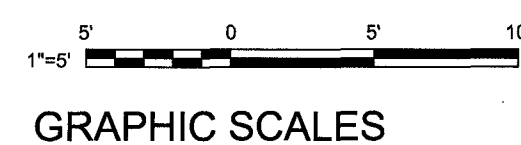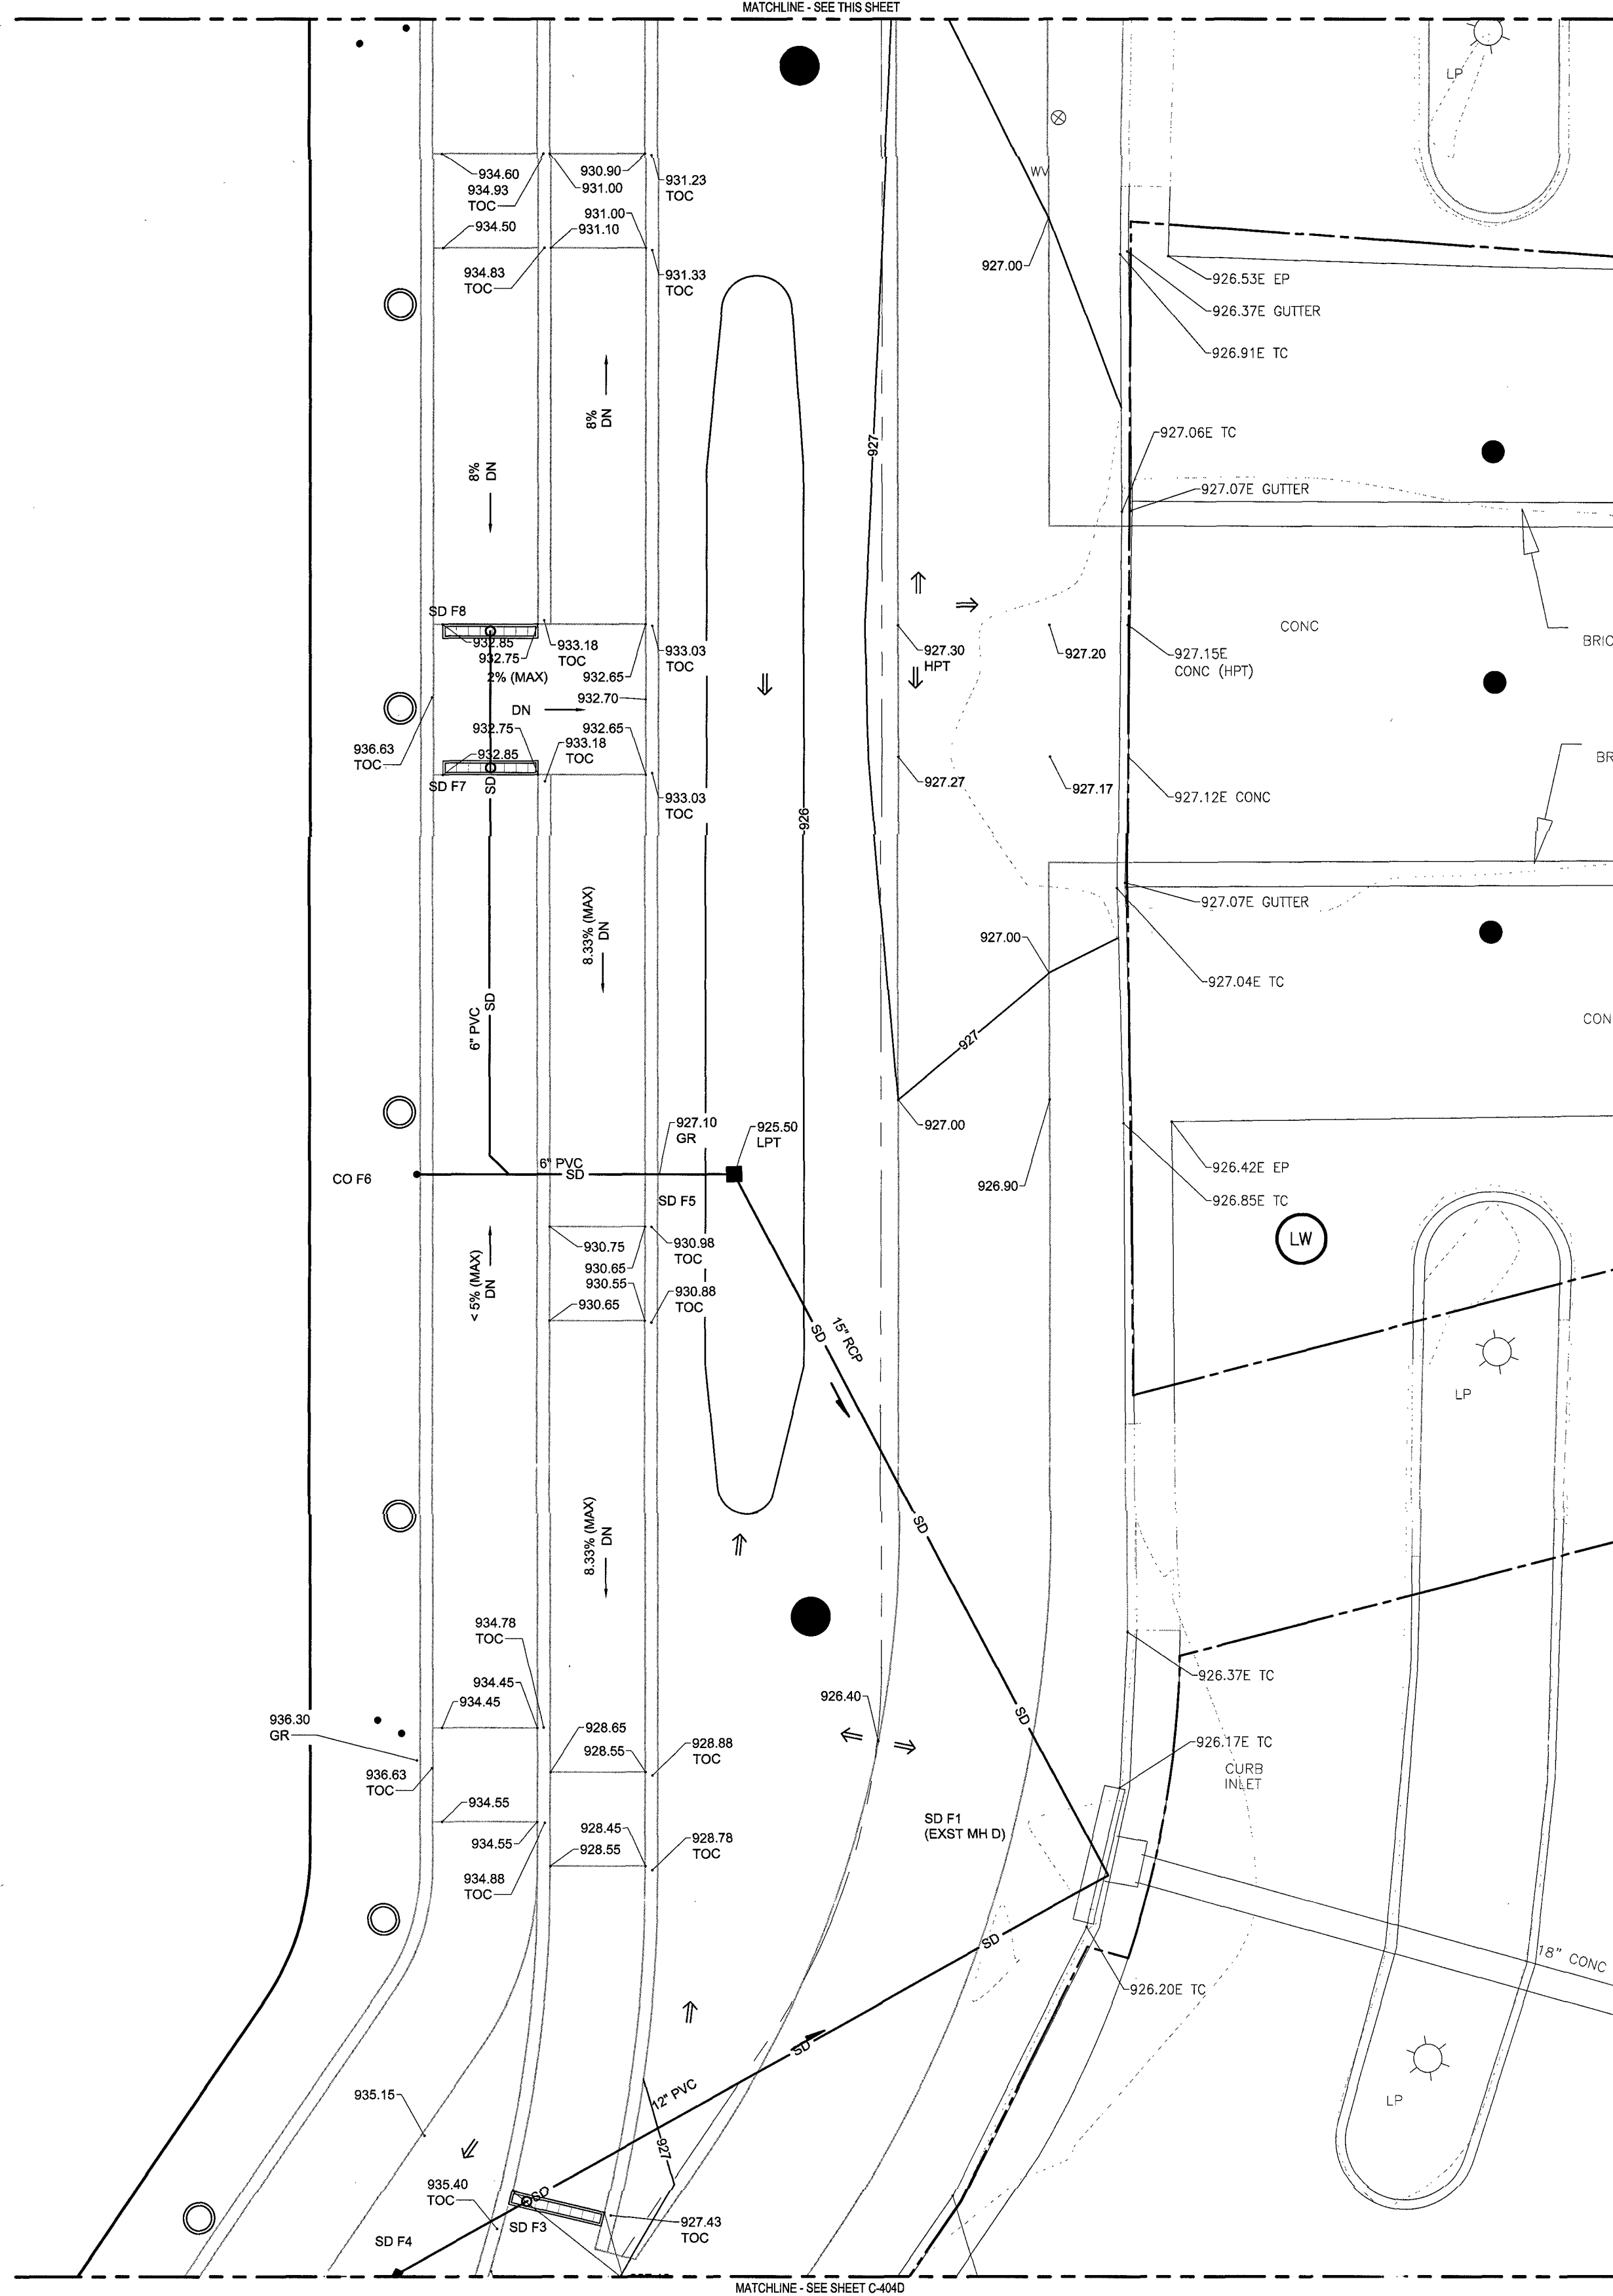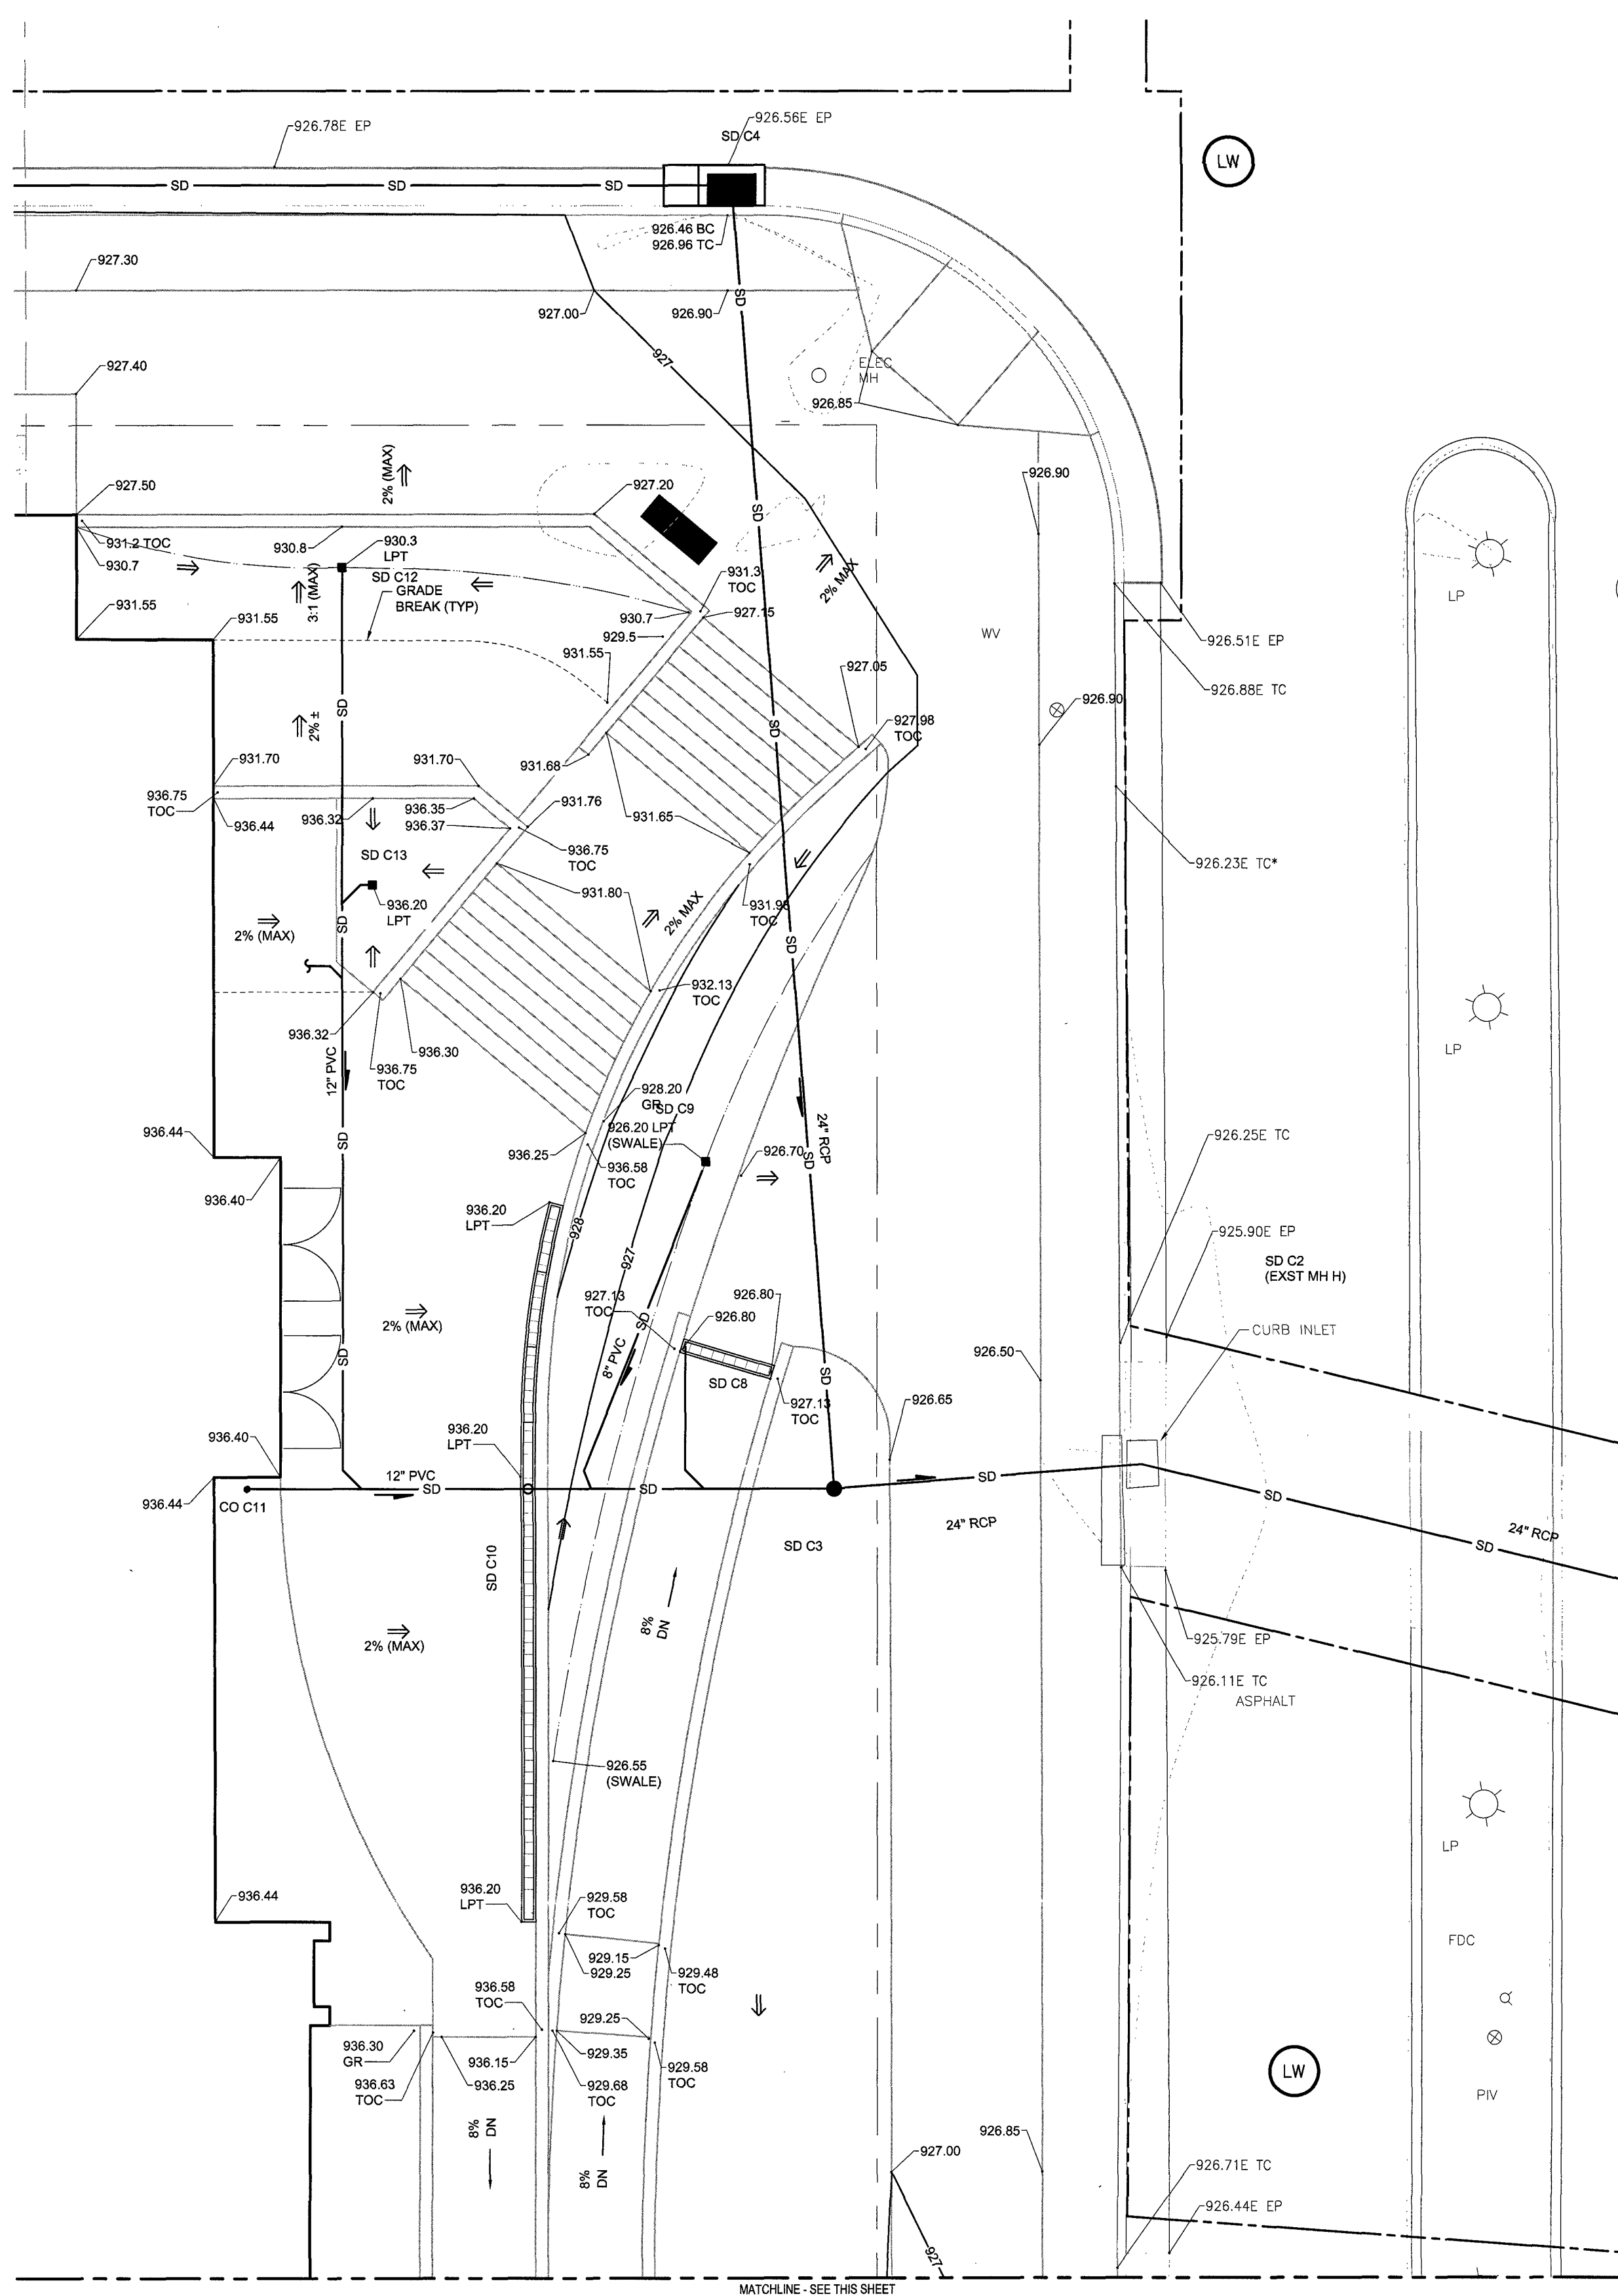

GRAPHIC SCALES