


Dewberry

Dewberry & Davis, Inc.
551 PINEY FOREST ROAD
DANVILLE, VA 24540
PHONE: 434.797.4497
FAX: 434.707.4241

SANITARY SEWER RELOCATION

WAL-MART
STORE NO. 3243-02
4524 CHALLENGER AVENUE
ROANOKE VIRGINIA 24012

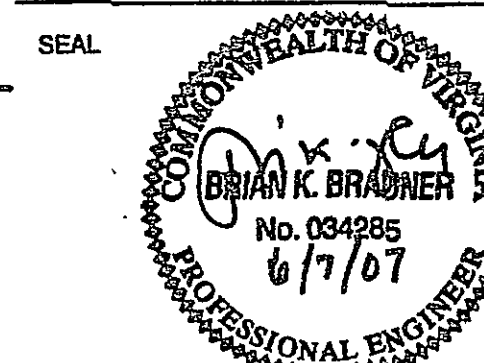

KEY PLAY

SCAL

**WATER & SANITARY SEWER:
WESTERN VA. WATER AUTHORITY
3447 HOLLINS ROAD, NE
ROANOKE, VA 24012
(540) 853-5659
ROGER BLANKENSHIP, P.E.**

**ELECTRIC:
AMERICAN ELECTRIC POWER (AEP)
802 RIVER AVE.
ROANOKE, VA 24013
(540)427-3664
MARTIN McGEE**

TELEPHONE:
TELEPHONE ENG. CONSULTANTS
6136 PETERS CREEK ROAD
ROANOKE, VA 24079
(540) 562-4600
BURLEY BOWMAN


NTELOS
1900 ROANOKE ROAD
DALEVILLE, VA 24083
(540) 591-5442
PHIL HART

NATURAL GAS:
ROANOKE GAS CO.
P.O. BOX 13007
ROANOKE, VA 24030
(540)777-3801
ED PAINTER

GEOTECH:
VIRGINIA GEOTECHNICAL SERVICES, P.C.
8211-HERMITAGE ROAD
RICHMOND, VA 23228
(804)266-2199
AARON L. ZDINAK, P.E.


PLANNING & ZONING:
ROANOKE COUNTY DEPT. OF
COMMUNITY DEVELOPMENT
P.O. BOX 29800
5204 BERNARD DRIVE
ROANOKE, VA. 24018
(540) 772-2065. ext 236
JEFF BAILEY

VIRGINIA DEPARTMENT OF TRANSPORTATION (VDOT)
VDOT - SALEM RESIDENCY OFFICE
714 S. BROAD STREET
SALEM, VA 24153
(540) 387-5488
SUSAN HAMMOND, PE

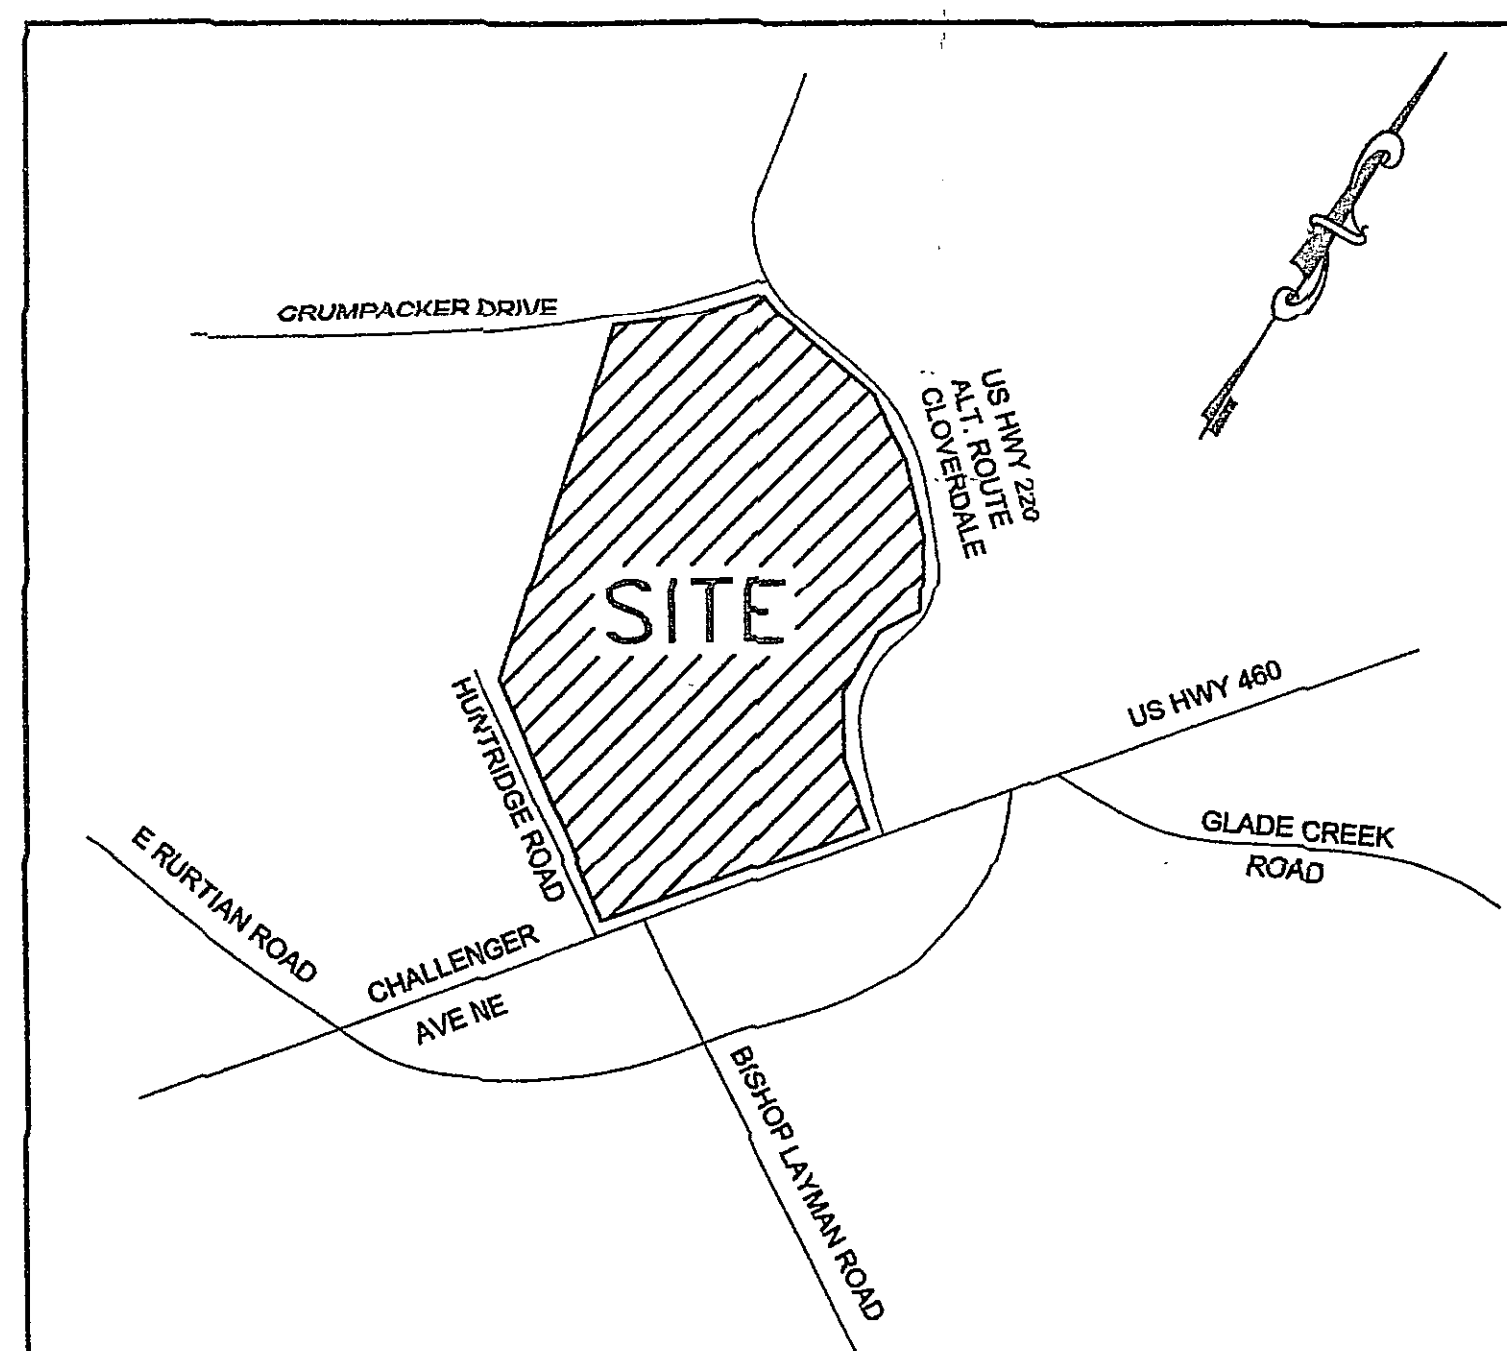

SHEET INDEX

COV.	COVER SHEET
1.	SITE PLAN, GENERAL NOTES & PROFILE
2.	CROSS-SECTIONS
3.	MISC. DETAILS
4.	EROSION AND SEDIMENT CONTROL DETAILS

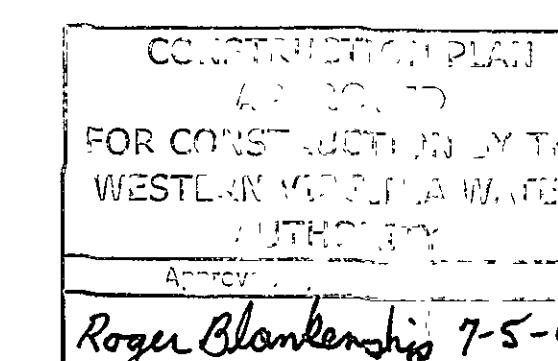[illegible]

REVISIONS

DRAWN BY	BSP
APPROVED BY	BKB
CHECKED BY	JLK
DATE	JUNE 6, 2007
TITLE	

COVER

PROJECT NO. 80109900

COV

SHEET NO. 10

DEWBERRY & DAVIS, INC.
551 PINEY FOREST RD.
DANVILLE, VIRGINIA, 24540

(434) 797-4497 TELEPHONE
(434) 797-4341 FAX
BRIAN K. BRADNER, P.E. bbradner@dewberry.com

NOTES:

1. THE SITEWORK FOR THE WAL-MART PORTION OF THIS PROJECT SHALL MEET OR EXCEED THE "WAL-MART STANDARD SITEWORK SPECIFICATIONS."
2. ALL NECESSARY INSPECTIONS AND/OR CERTIFICATIONS REQUIRED BY CODES AND/OR UTILITY SERVICE COMPANIES SHALL BE PERFORMED PRIOR TO NEW / RELOCATED CONNECTION OF SERVICES.

WAL-MART STORES , INC.
2001 S.E. 10th STREET
BENTONVILLE, ARKANSAS, 72712
(479) 273-4000 TELEPHONE

Bonsack
A. ZWIT