


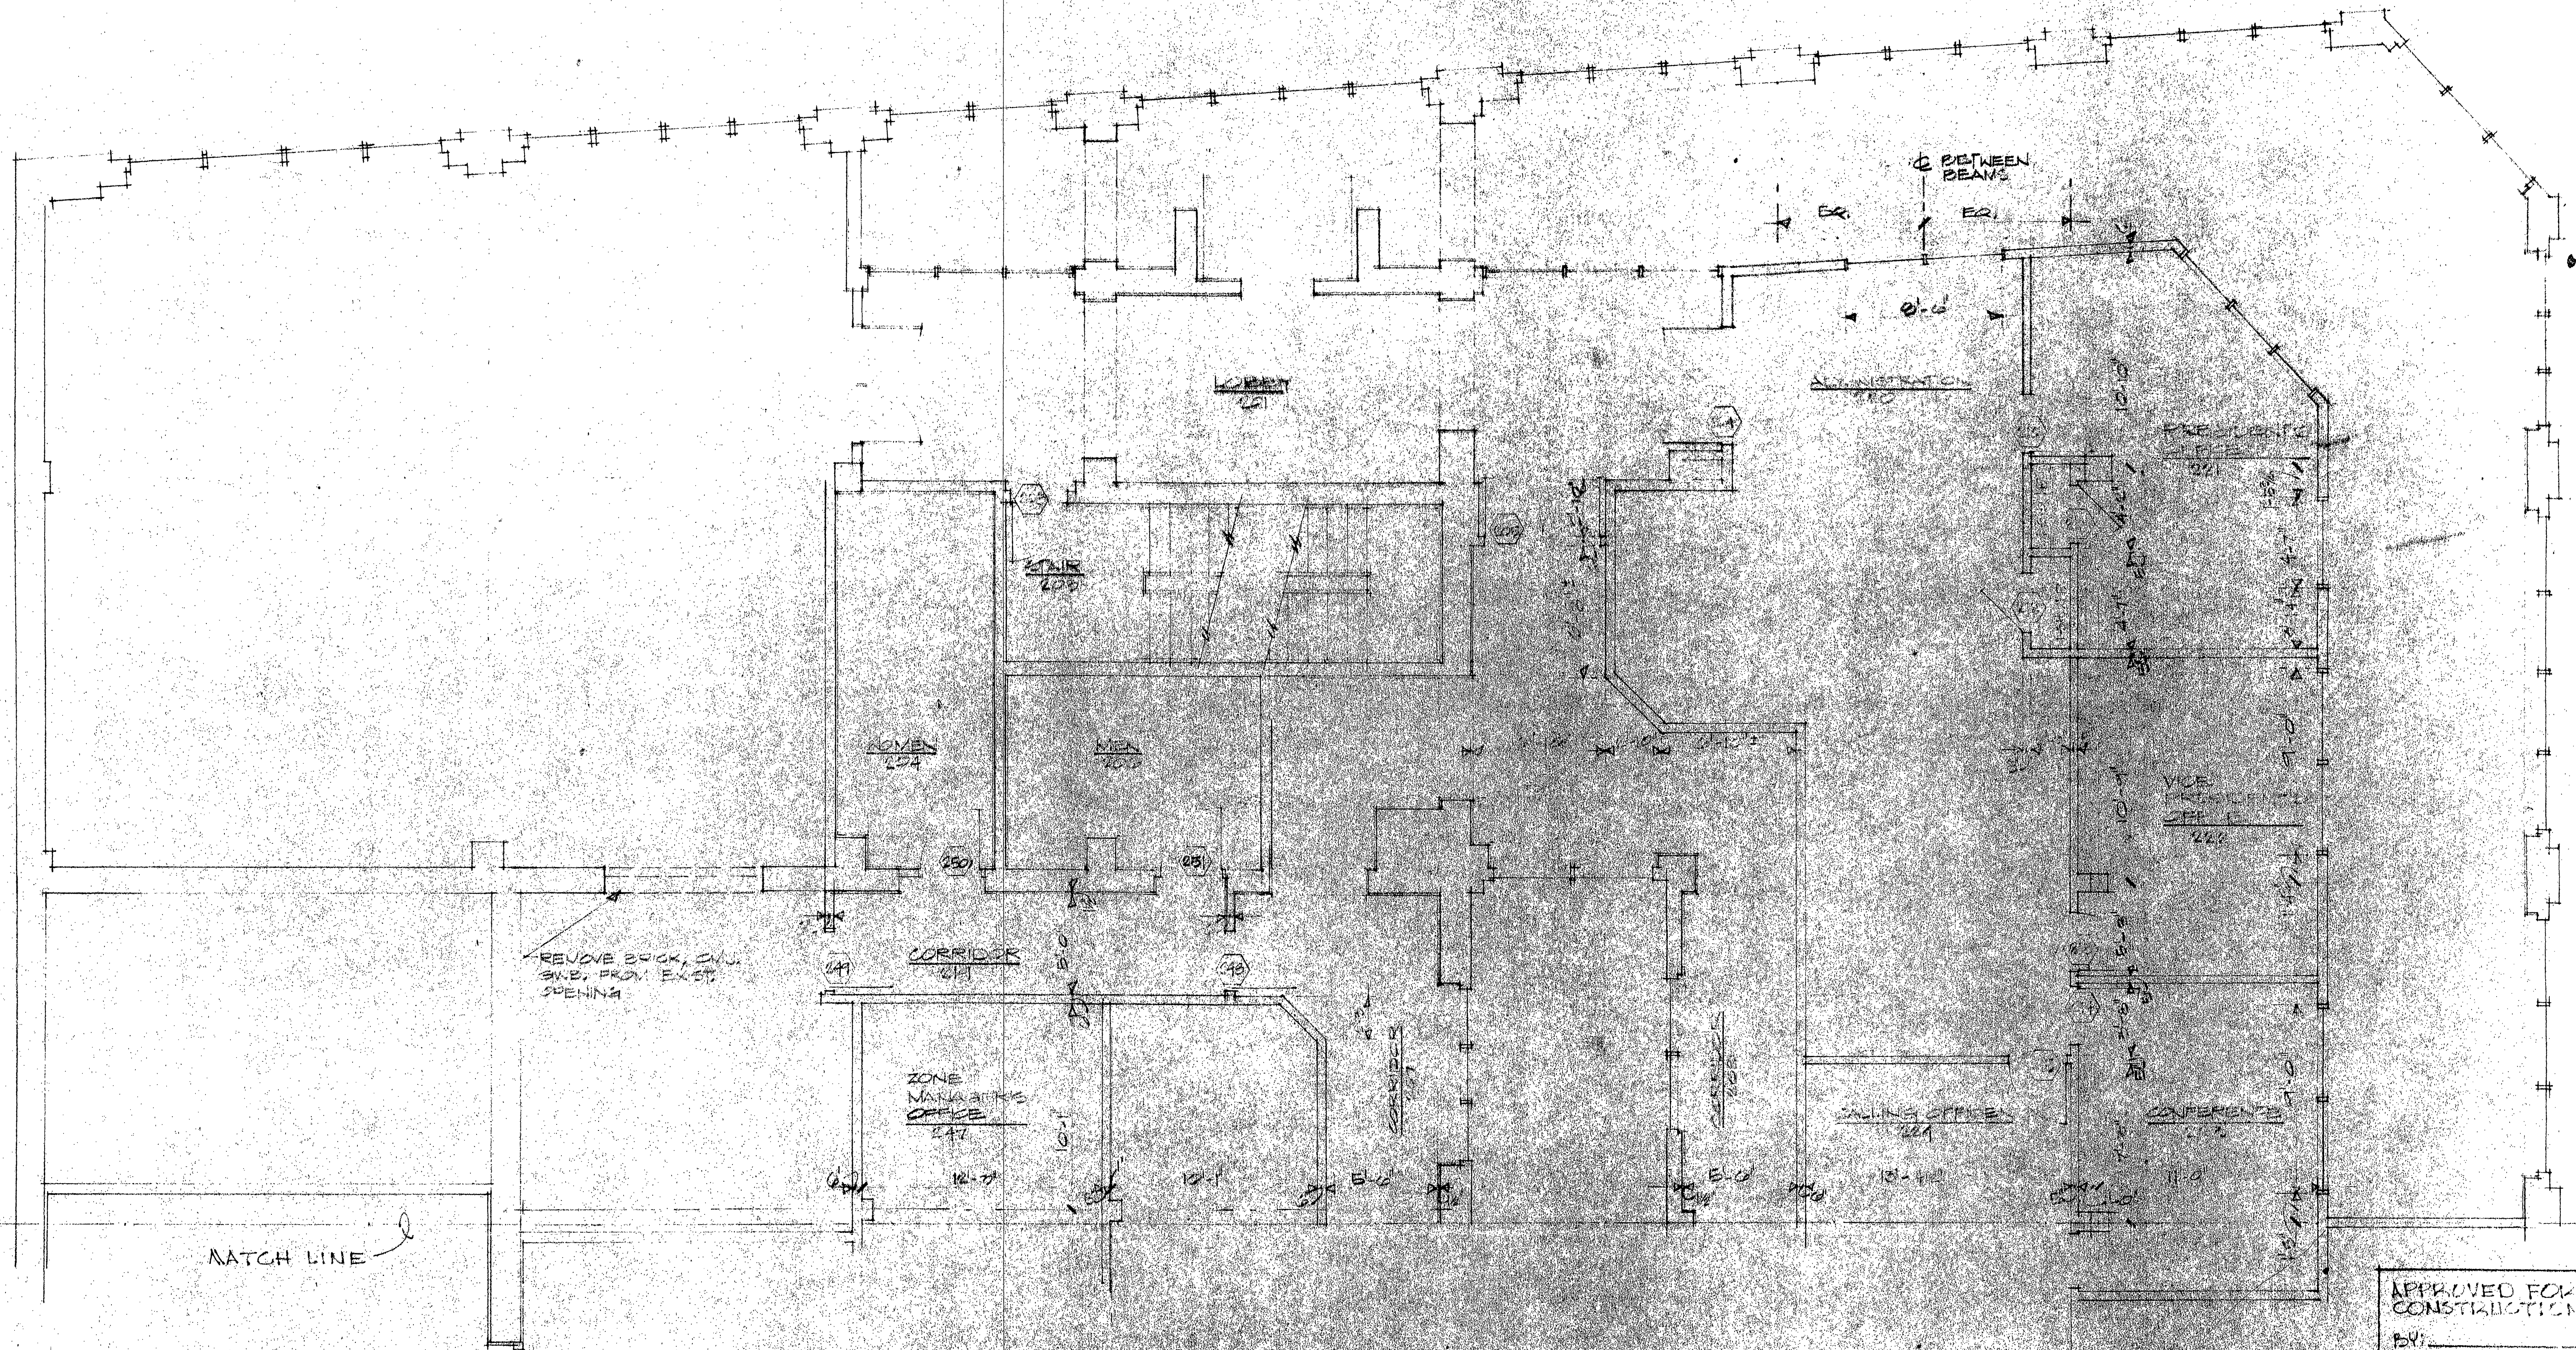

APPROVED FOR
CONSTRUCTION
BY: _____
DATE: _____

PROPOSED
BUSINESS OFF'S
FOR FIRST
VIRGINIA BANK
COMPUTER BUSINESS CENTER
ROANOKE VIRGINIA

SHEET NO. 12

FLOOR PLAN NORTH
SECOND FLOOR

REVISIONS 10 JULY 81: REVISED DIMENSIONS: BREAK ROOM	FIRST VIRGINIA BANK COMPUTER BUSINESS CENTER JEFFERSON ST. & FRANKLIN ST. ROANOKE, VA.	DATE 5/13/81
	MARTIN BRIDE CONSTRUCTION ROANOKE VIRGINIA	SHEET 100