
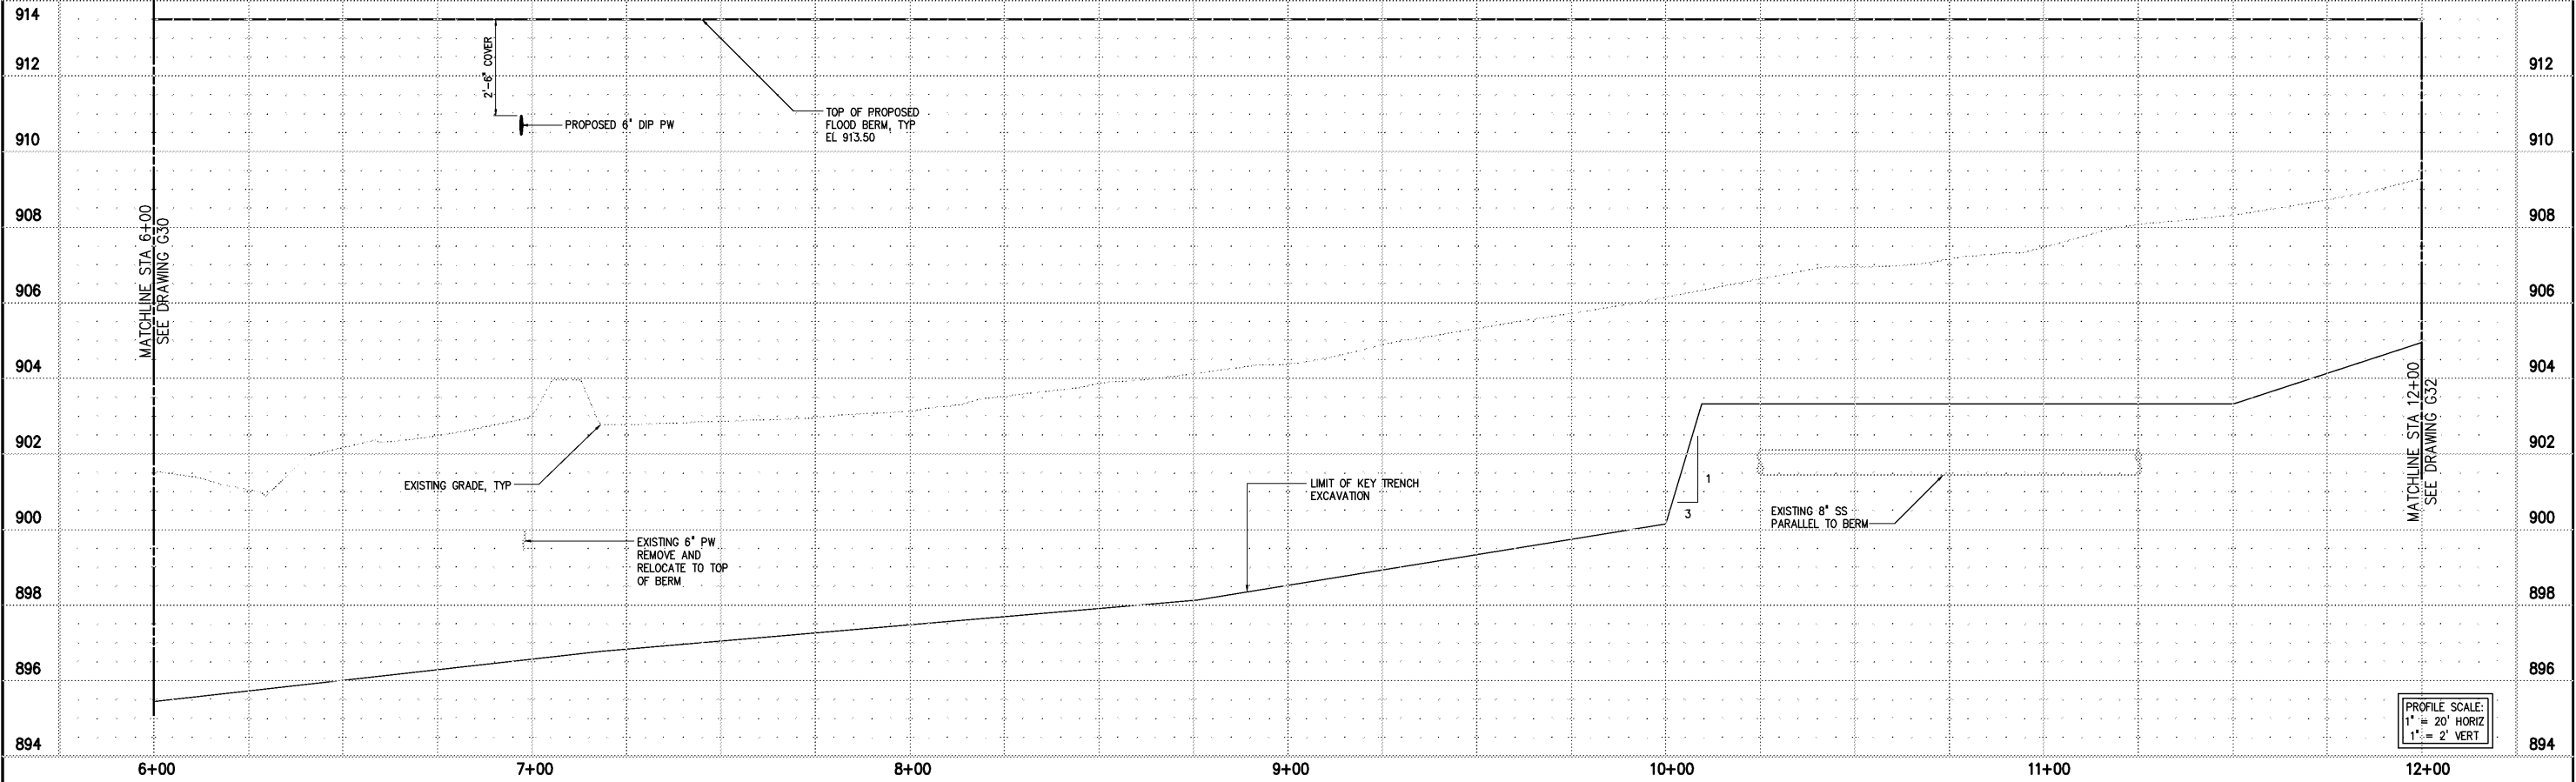


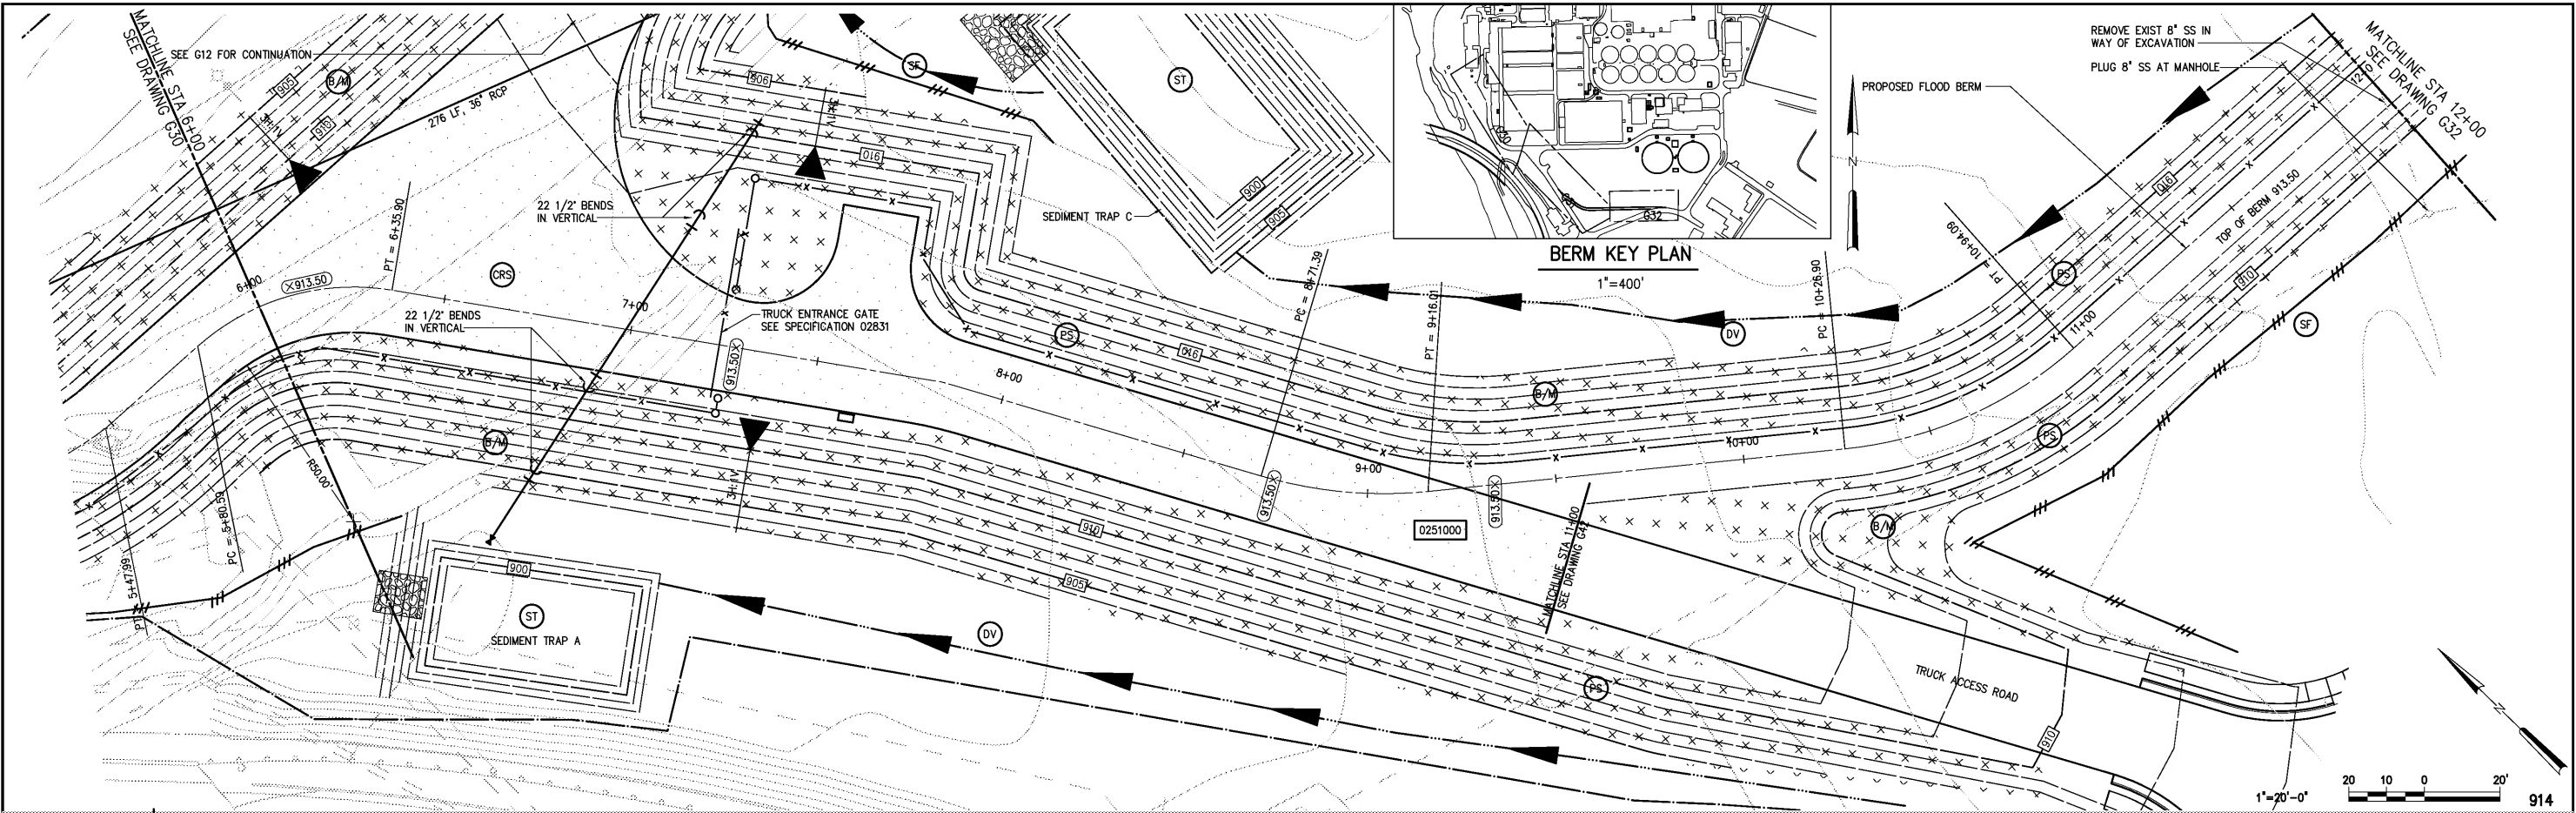

|                     |  |  |  |   |  |   |  |                                     |  |                         |  |
|---------------------|--|--|--|---|--|---|--|-------------------------------------|--|-------------------------|--|
| DESIGNED DAN        |  |  |  | RECORD DRAWING   |  | CITY OF ROANOKE<br>VIRGINIA                                                                                    |  | PLAN AND PROFILE                    |  | DATE MARCH 2004         |  |
| DRAWN JTC           |  |  |  | THIS DOCUMENT ORIGINALLY ISSUED FOR CONSTRUCTION AND SEALED BY ROBERT S. DIFIORE, SEAL NO. 22769   |  | HAZEN AND SAWYER<br>Environmental Engineers & Scientists<br>4011 WestChase Blvd, Raleigh, North Carolina 27607 |  | GENERAL                             |  | H & S JOB NUMBER 30788B |  |
| CHECKED             |  |  |  | THIS DRAWING HAS BEEN MODIFIED TO REFLECT FIELD CHANGES REPORTED BY THE CONTRACTOR OR ANOTHER PARTY, BUT NOT VERIFIED BY THE CERTIFYING ENGINEER. THIS DOCUMENT ORIGINALLY ISSUED AND SEALED BY DAVID A. NAILOR, 025465. THIS MEDIA SHALL NOT BE CONSIDERED A CERTIFIED DOCUMENT. |  | REGIONAL WATER POLLUTION CONTROL PLANT<br>PROCESS TRAIN IMPROVEMENTS                                           |  | FLOOD PROTECTION BERM AND FLOODWALL |  | CONTRACT NUMBER B       |  |
| PROJ. ENGR. DAN     |  |  |  | THIS DOCUMENT ORIGINALLY ISSUED FOR CONSTRUCTION AND SEALED BY RONALD L. TAYLOR, SEAL NO. 024649   |  |   |  |                                     |  | DRAWING NUMBER G31      |  |
| APPROVED            |  |  |  |   |  |   |  |                                     |  |                         |  |
| NO.                 |  |  |  |   |  |   |  |                                     |  |                         |  |
| ISSUED FOR          |  |  |  |   |  |   |  |                                     |  |                         |  |
| DATE                |  |  |  |   |  |   |  |                                     |  |                         |  |
| BY                  |  |  |  |   |  |   |  |                                     |  |                         |  |
| AS BUILT            |  |  |  |   |  |   |  |                                     |  |                         |  |
| CONSTRUCTION        |  |  |  |   |  |   |  |                                     |  |                         |  |
| REGULATORY APPROVAL |  |  |  |   |  |   |  |                                     |  |                         |  |
| OCT 2007            |  |  |  |   |  |   |  |                                     |  |                         |  |
| MAR 2004            |  |  |  |   |  |   |  |                                     |  |                         |  |
| NOV 2003            |  |  |  |   |  |   |  |                                     |  |                         |  |
| RT                  |  |  |  |   |  |   |  |                                     |  |                         |  |
| RT                  |  |  |  |   |  |   |  |                                     |  |                         |  |
| BY                  |  |  |  |   |  |   |  |                                     |  |                         |  |