


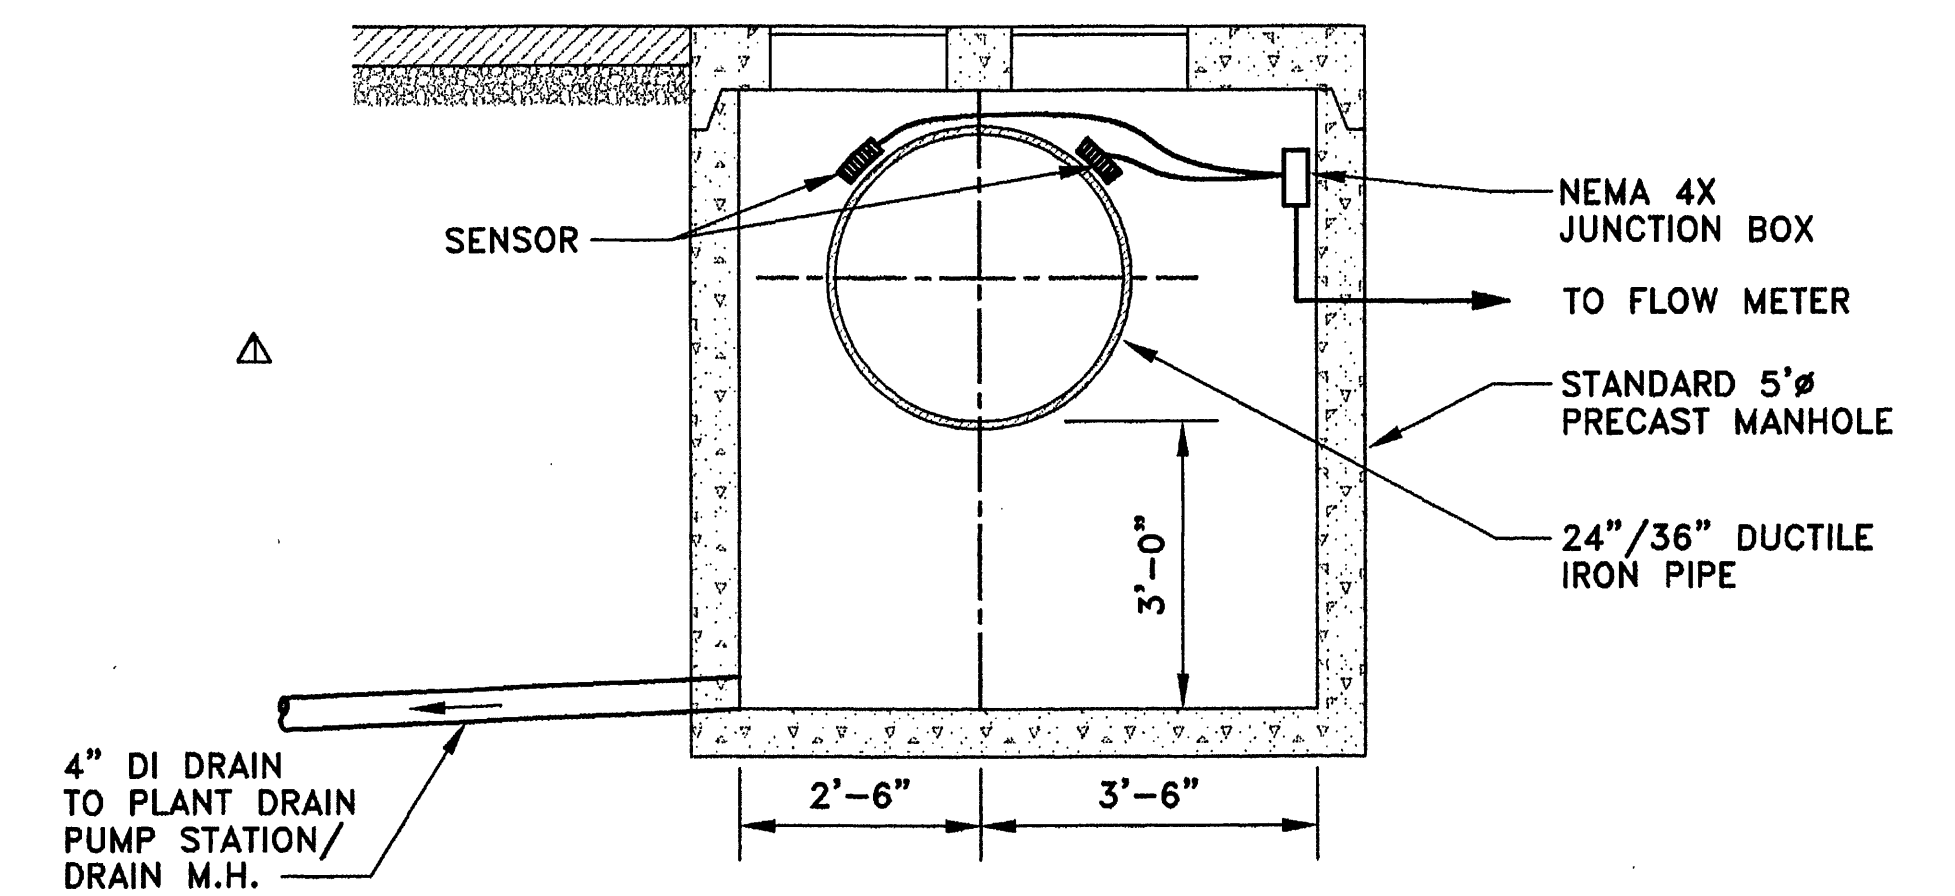

ULTRASONIC FLOW METER SETTING DETAIL
SCALE: 1/2"=1'-0"

NOTE: DETAIL SHOWN IS FOR 24" BAF INFLUENT AND 36" BAF EFFLUENT LINE. REFER TO SITE PLAN AND PROFILES FOR INFORMATION ON MANHOLE/LINE DEPTH AND ROUTE OF DRAIN LINES.