


WESTLAKE VILLAGE  
BUSINESS PARK SOUTH  
SEWERAGE FACILITIES  
FRANKLIN COUNTY, VIRGINIA

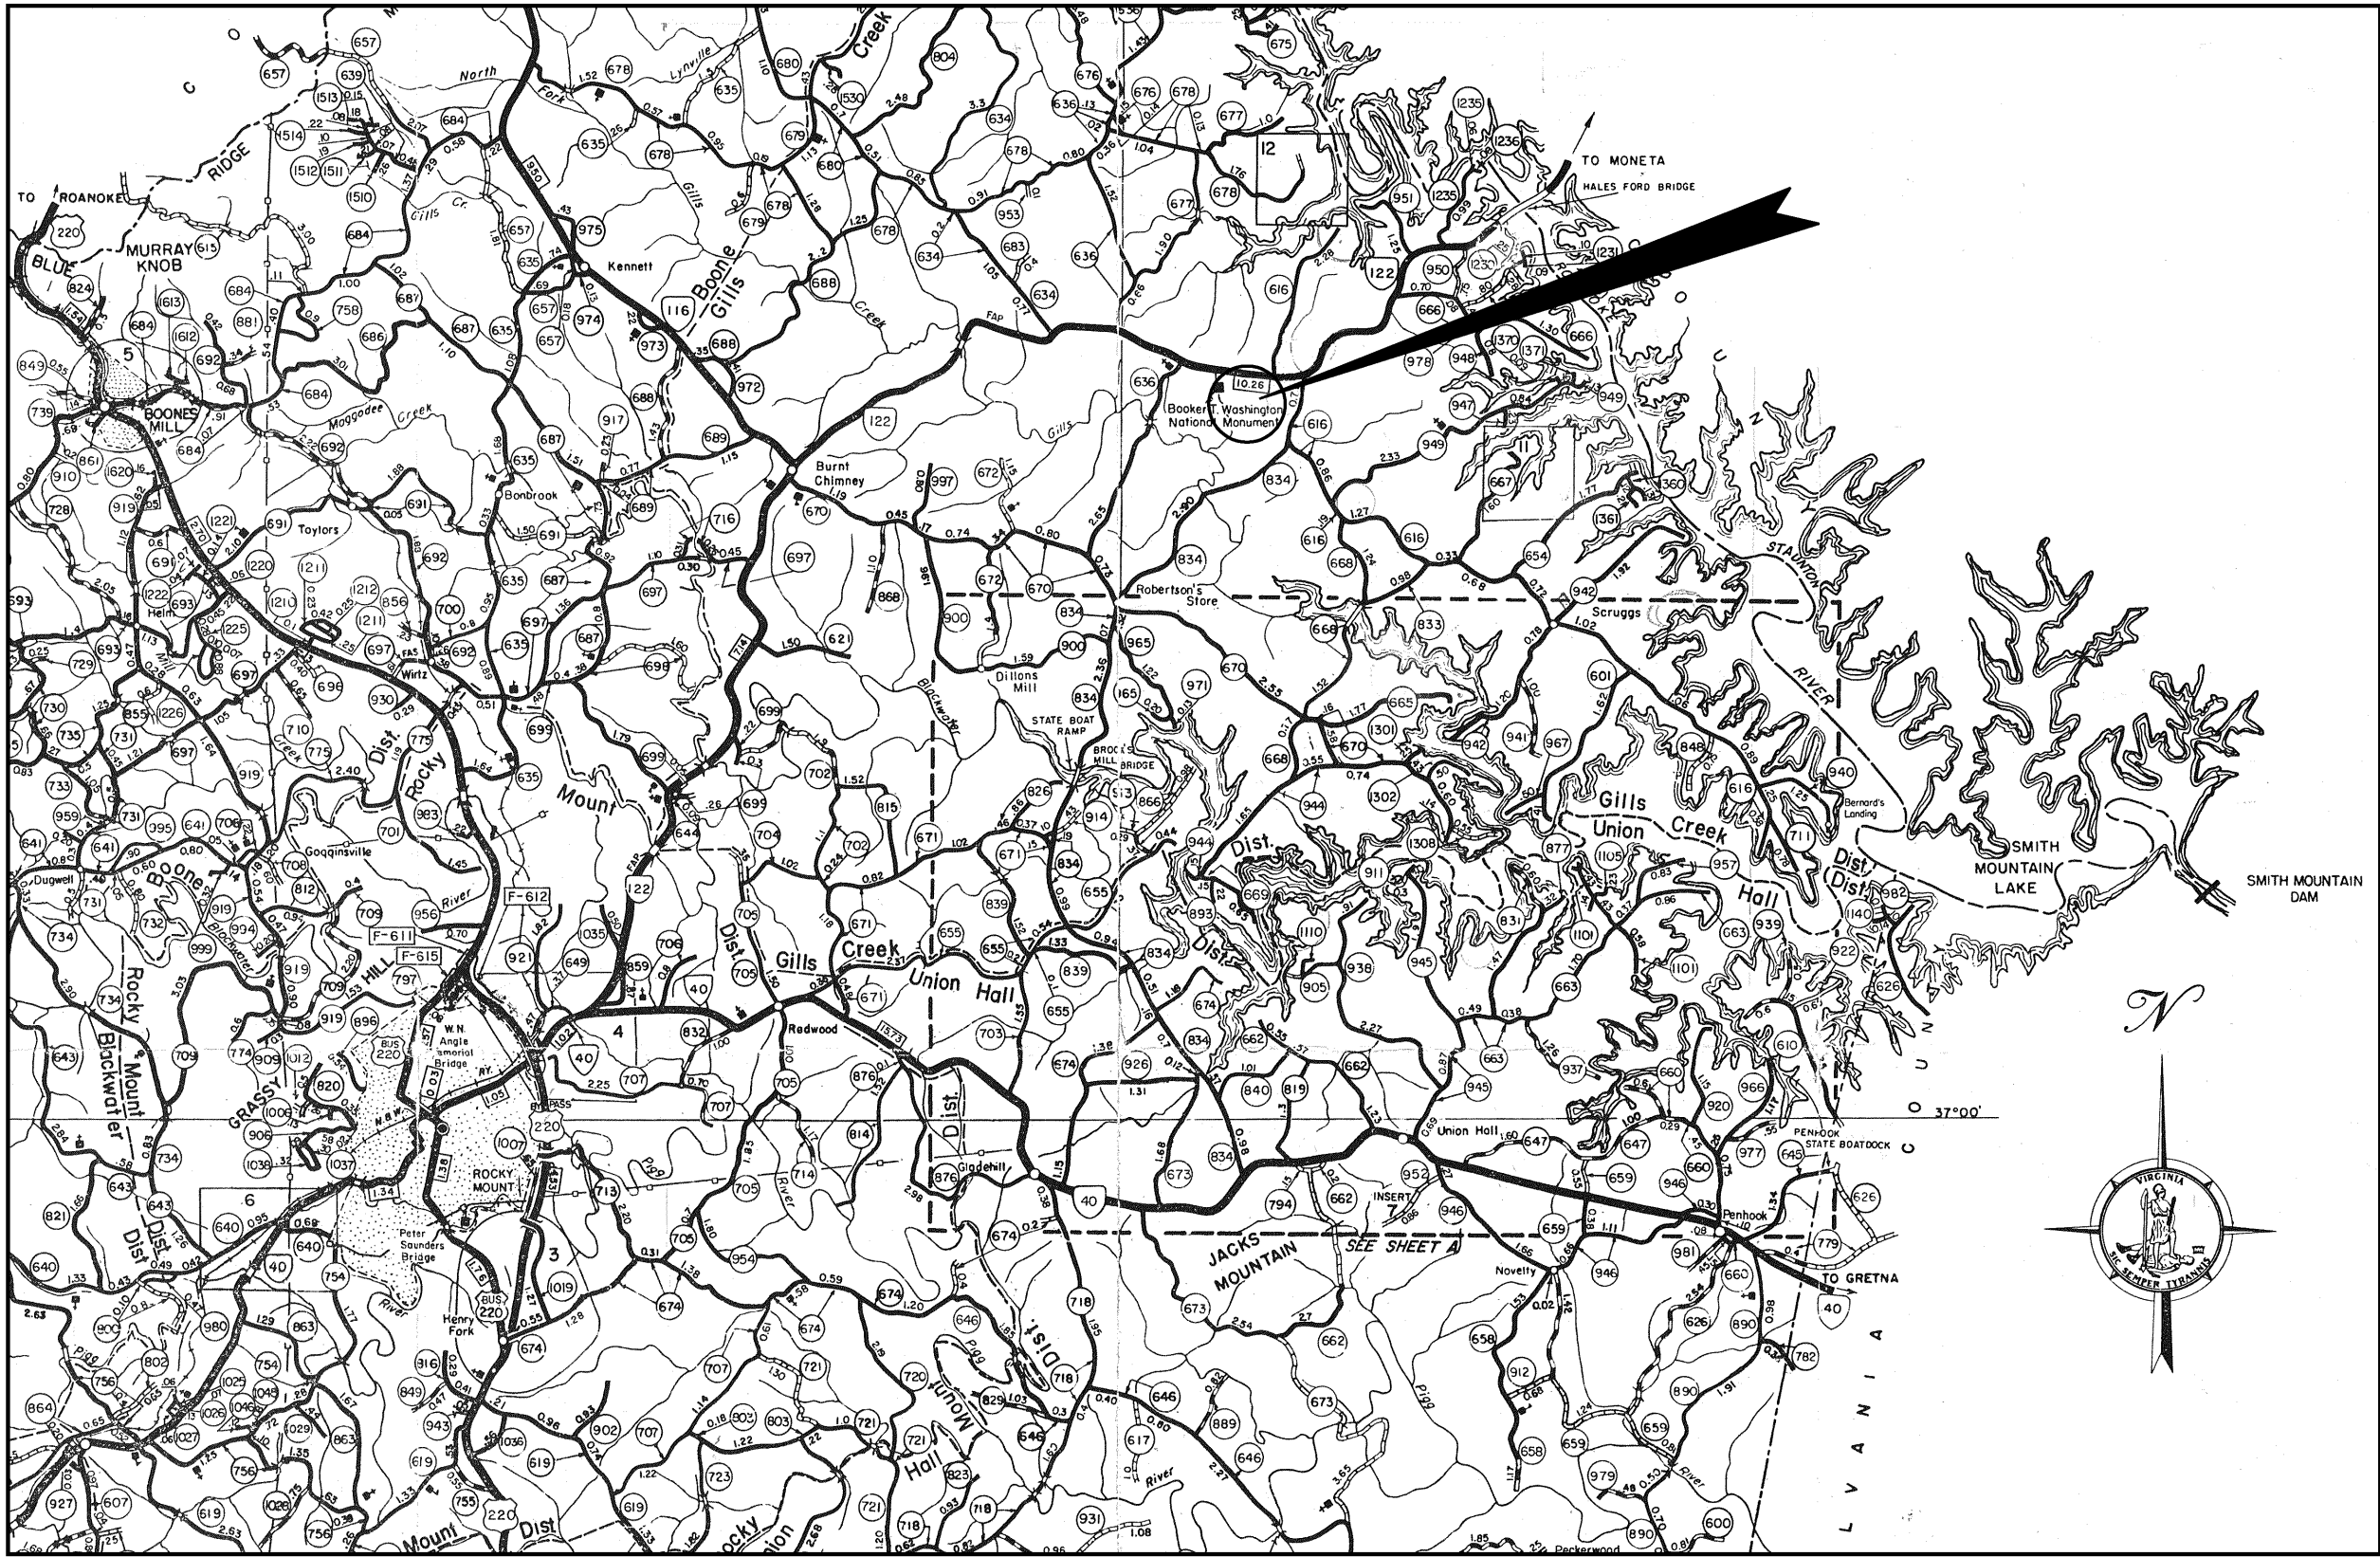

VICINITY MAP  
NTS

- SHEET INDEX
1. COVER SHEET
  2. MASTER LAYOUT
  3. SAN. SEWER PLAN & PROFILE
  4. FORCE MAIN PLAN & PROFILE
  5. FORCE MAIN PLAN & PROFILE
  6. FORCE MAIN PLAN & PROFILE
  7. FORCE MAIN PLAN & PROFILE
  8. PUMP STATION SITE
  - 8A. E & S CONTROL DETAILS
  9. PUMP STATION & WET WELL
  10. PUMP STATION
  11. PUMP STATION SPECIFICATIONS
  12. PUMP STATION DETAILS
  13. PUMP STATION DETAILS
  14. EQUIPMENT & MATERIAL SPECIFICATIONS
  15. CONSTRUCTION SPECIFICATIONS
  16. MISC. DETAILS
  17. GENERAL SPECIFICATIONS
  18. ELECTRICAL RISER DIAGRAM
  19. PUMP STATION POWER AND LIGHTING PLAN

NOTE: THE CONTRACTOR IS RESPONSIBLE FOR OBTAINING A COPY OF THE LATEST EDITION OF THE FRANKLIN COUNTY "STANDARD SPECIFICATIONS FOR WATER AND SEWER SYSTEMS" (CHAPTER 22). A COPY OF THE SPECIFICATIONS MUST BE KEPT ON SITE AT ALL TIMES DURING CONSTRUCTION.

CONSTRUCTION OF ALL UTILITY LINES AND APPURTENANCES SHALL BE AS PER THE LATEST EDITION OF CHAPTER 22.

OWNER/DEVELOPER: NAME: Westlake II Corporation  
ADDRESS: 40 Village Springs Drive, Suite 21  
Hardy, Va. 24101  
PHONE: 540-719-9000  
Attn: Bill Berry

BERKLEY HOWELL & ASSOC., P.C.  
ENGINEERS • SURVEYORS • PLANNERS  
306 ENTERPRISE DRIVE, SUITE C  
FOREST, VIRGINIA 24551  
PHONE: (434)385-7548 FAX: (434)385-6178

WESTLAKE VILLAGE  
BUSINESS PARK SOUTH  
SEWERAGE FACILITIES  
GILLS CREEK DISTRICT FRANKLIN CO., VA.

COVER SHEET

DATE: 01-10-08

DRAWN:

CHECKED:

REVISIONS

NO.	DATE
1	03-04-08
2	03-31-08
3	04-14-08
4	04-25-08

SCALES  
HORIZ: AS SHOWN  
VERT: AS SHOWN

COMM. NO.  
030066

SHEET NO.  
1 OF 19

- ③ ADDED GRAVITY SEWER E & S  
④ REVISED E & S PER COUNTY COMMENTS