

BUILDING NO. 1
3rd FLOOR PLAN


PLAT OF SURVEY OF
PHASE I
THE GLEN CONDOMINIUM

VERTICAL BOUNDARIES (VB) - THE UNEXPOSED SURFACE OF THE PERIMETER WALL MATERIALS SUCH AS WALLBOARD, LATH OR PLASTER AND INCLUDES WINDOWS, WINDOW FRAMES, SCREENS, DOORS, DOOR FRAMES, TRIM, STORM WINDOWS AND DOORS AND AIR CONDITIONING AND VENTILATING UNITS PERMANENTLY ATTACHED TO SUCH WALLS AND/OR INCLUDED IN SUCH WALLS.

PROPERTY OF
GLEN ASSOCIATES,
A VIRGINIA GENERAL PARTNERSHIP

ROANOKE, VIRGINIA

T. P. PARKER & SON
ENGINEERS - SURVEYORS - PLANNERS

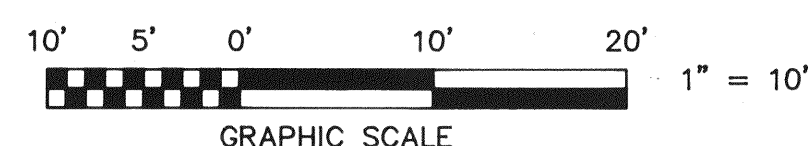

TAX NO.
DRAWN: DAP/CADD
CALC.: DAP
N.B.: G-68

SCALE: 1" = 10'
FEBRUARY 6, 1990
W.O. 89-1227

SHEET 5 OF 7